



01 Elevation
05-4-404 Typical Facade 1: 50 @A1

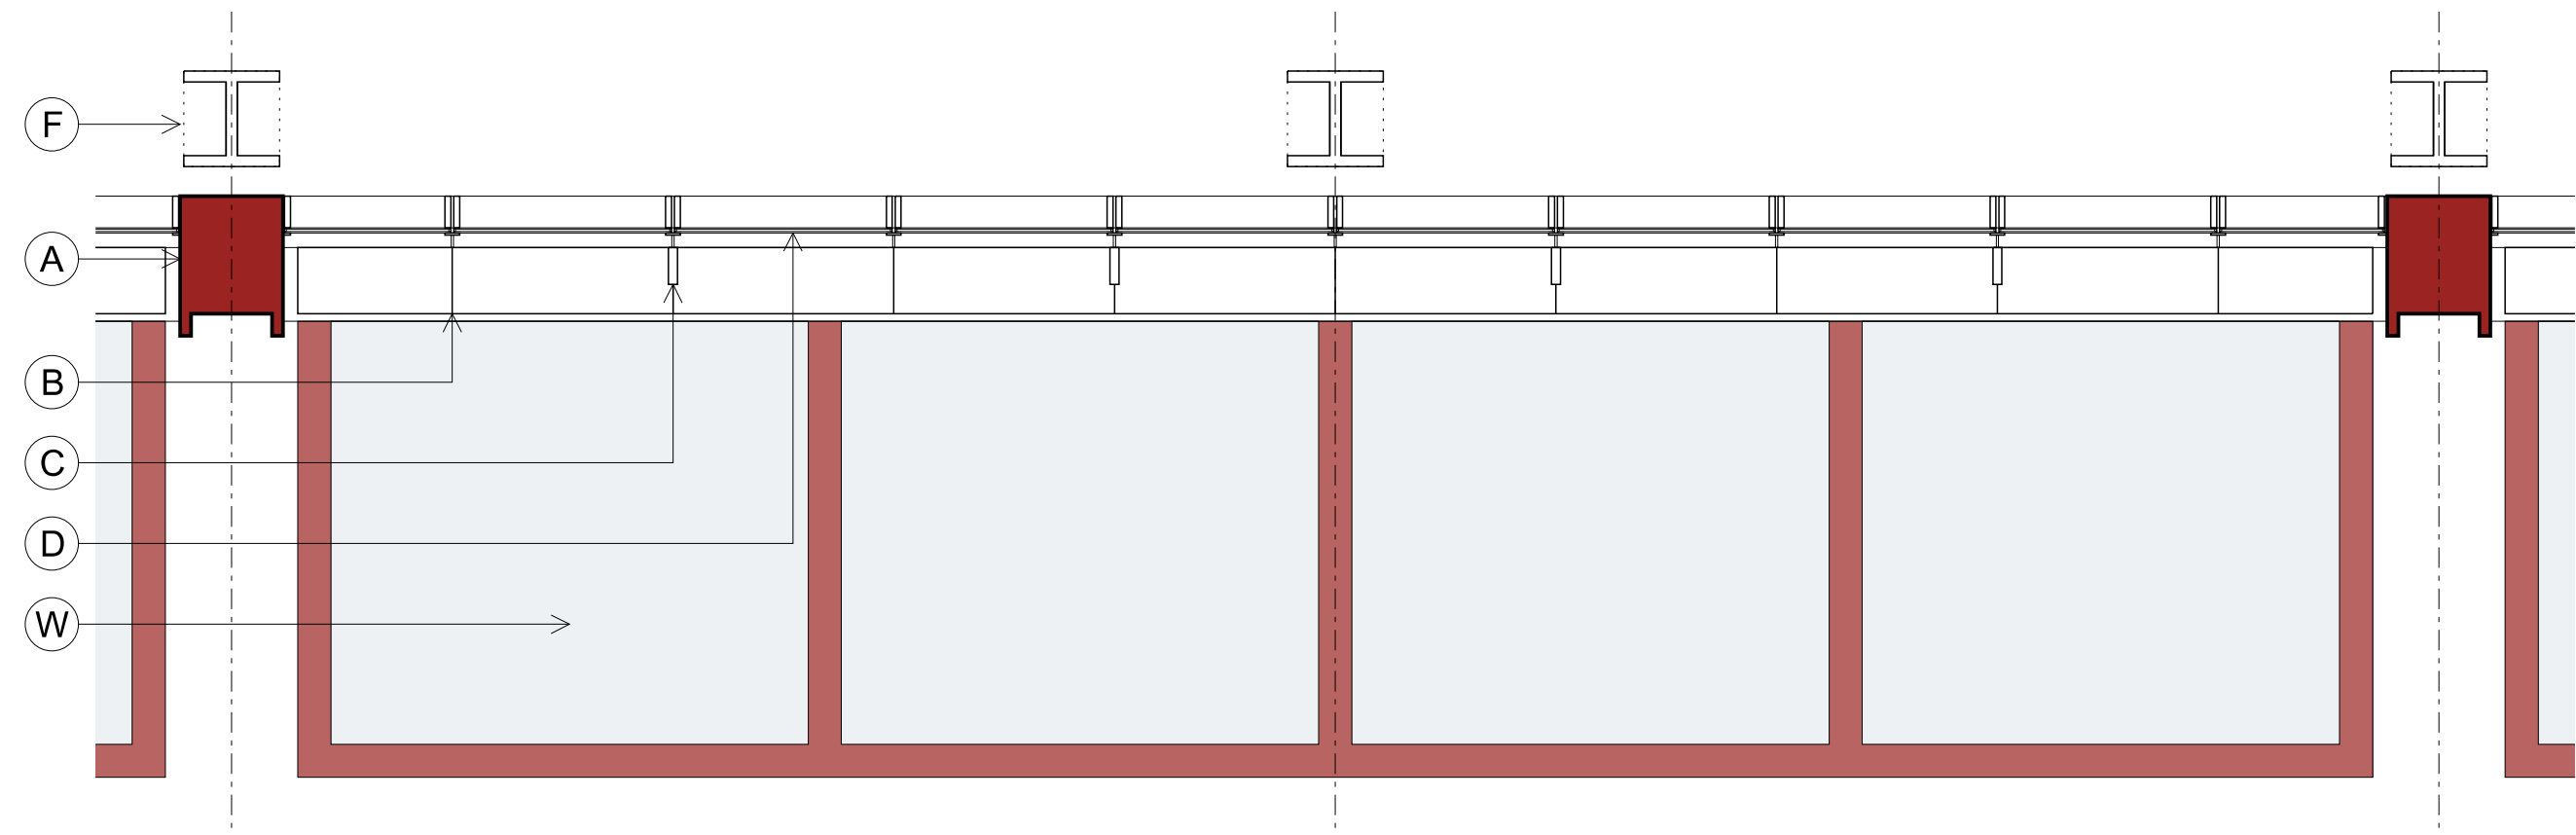

02 Plan
05-4-404 Typical Facade 1: 50 @A1

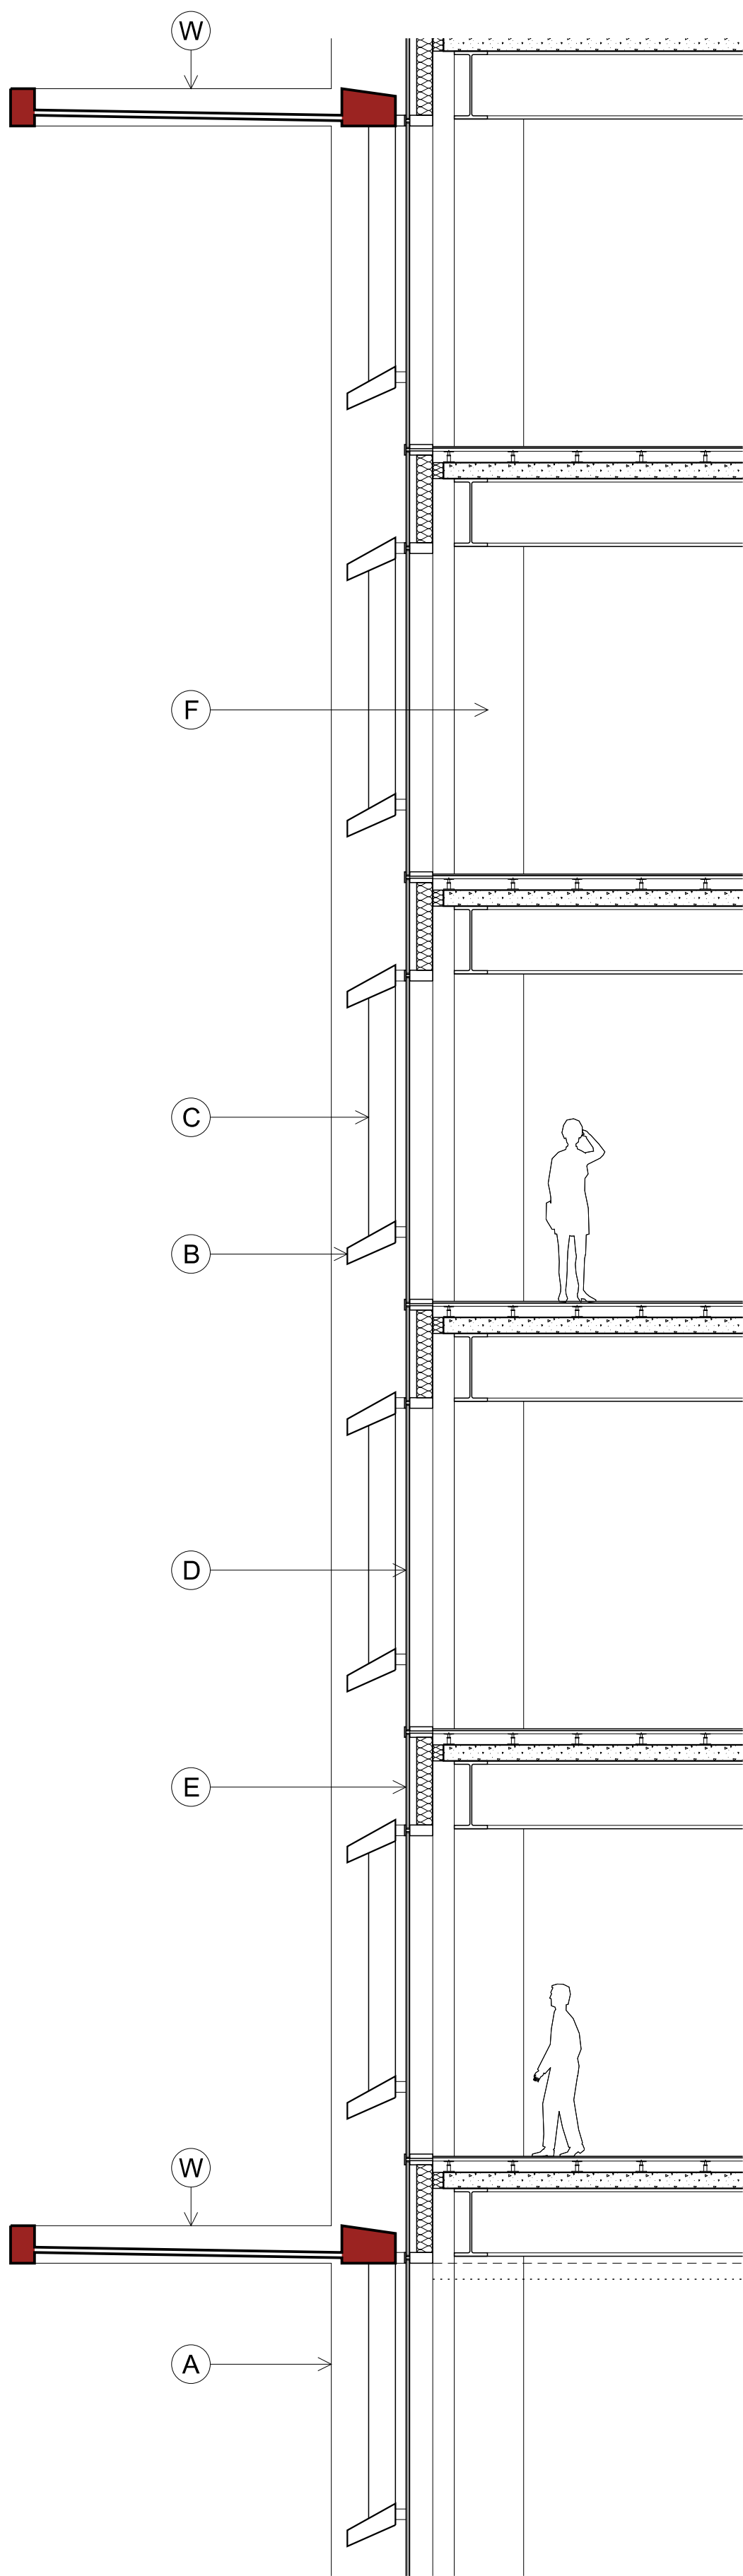

03 Section
05-4-404 Typical Facade 1: 50 @A1

This drawing is to be read in conjunction with all other contract documents and specifications and all other consultants drawings.
All levels and dimensions should be checked on site and any discrepancies notified to the Architect prior to proceeding with works.
THIS DRAWING IS COPYRIGHT.
No drawing shall be reproduced in any form without prior written permission of Eric Parry Architects.

KEY		
A	Painted metal external cladding / structure	W Wind mitigation fins - painted steel and glass panes
B	White metal brise soleil with aluminium / stainless steel sub-frame and fixed to curtain wall with aluminium / stainless steel brackets	
C	Dark metal vertical fins with aluminium / stainless steel sub-frame and fixed to curtain wall with aluminium / stainless steel brackets	
D	Aluminium utilised curtain walling with insulated glass units - dark cappings and frame	
E	Glazed spandrel panel with ceramic frit	
F	Painted internal steel column	

PO	Issued for Planning	08/04/20	EP	TN
Rev	Description	Date	By	CHK

key plan

28 - 42 Banner Street
London EC1Y 8QE
Tel 020 7608 9500
Fax 020 7608 9501
www.ericparryarchitects.co.uk

Eric Parry Architects

client
BALLYMORE & HAMMERSON
project
THE GOODSYARD PLOT 2

drawing title
FACADE STUDY
SOUTHWEST FACADE

scale
1 : 50
@ A1

drawing no
EPA-TGY-05-4-404

revision
P00