


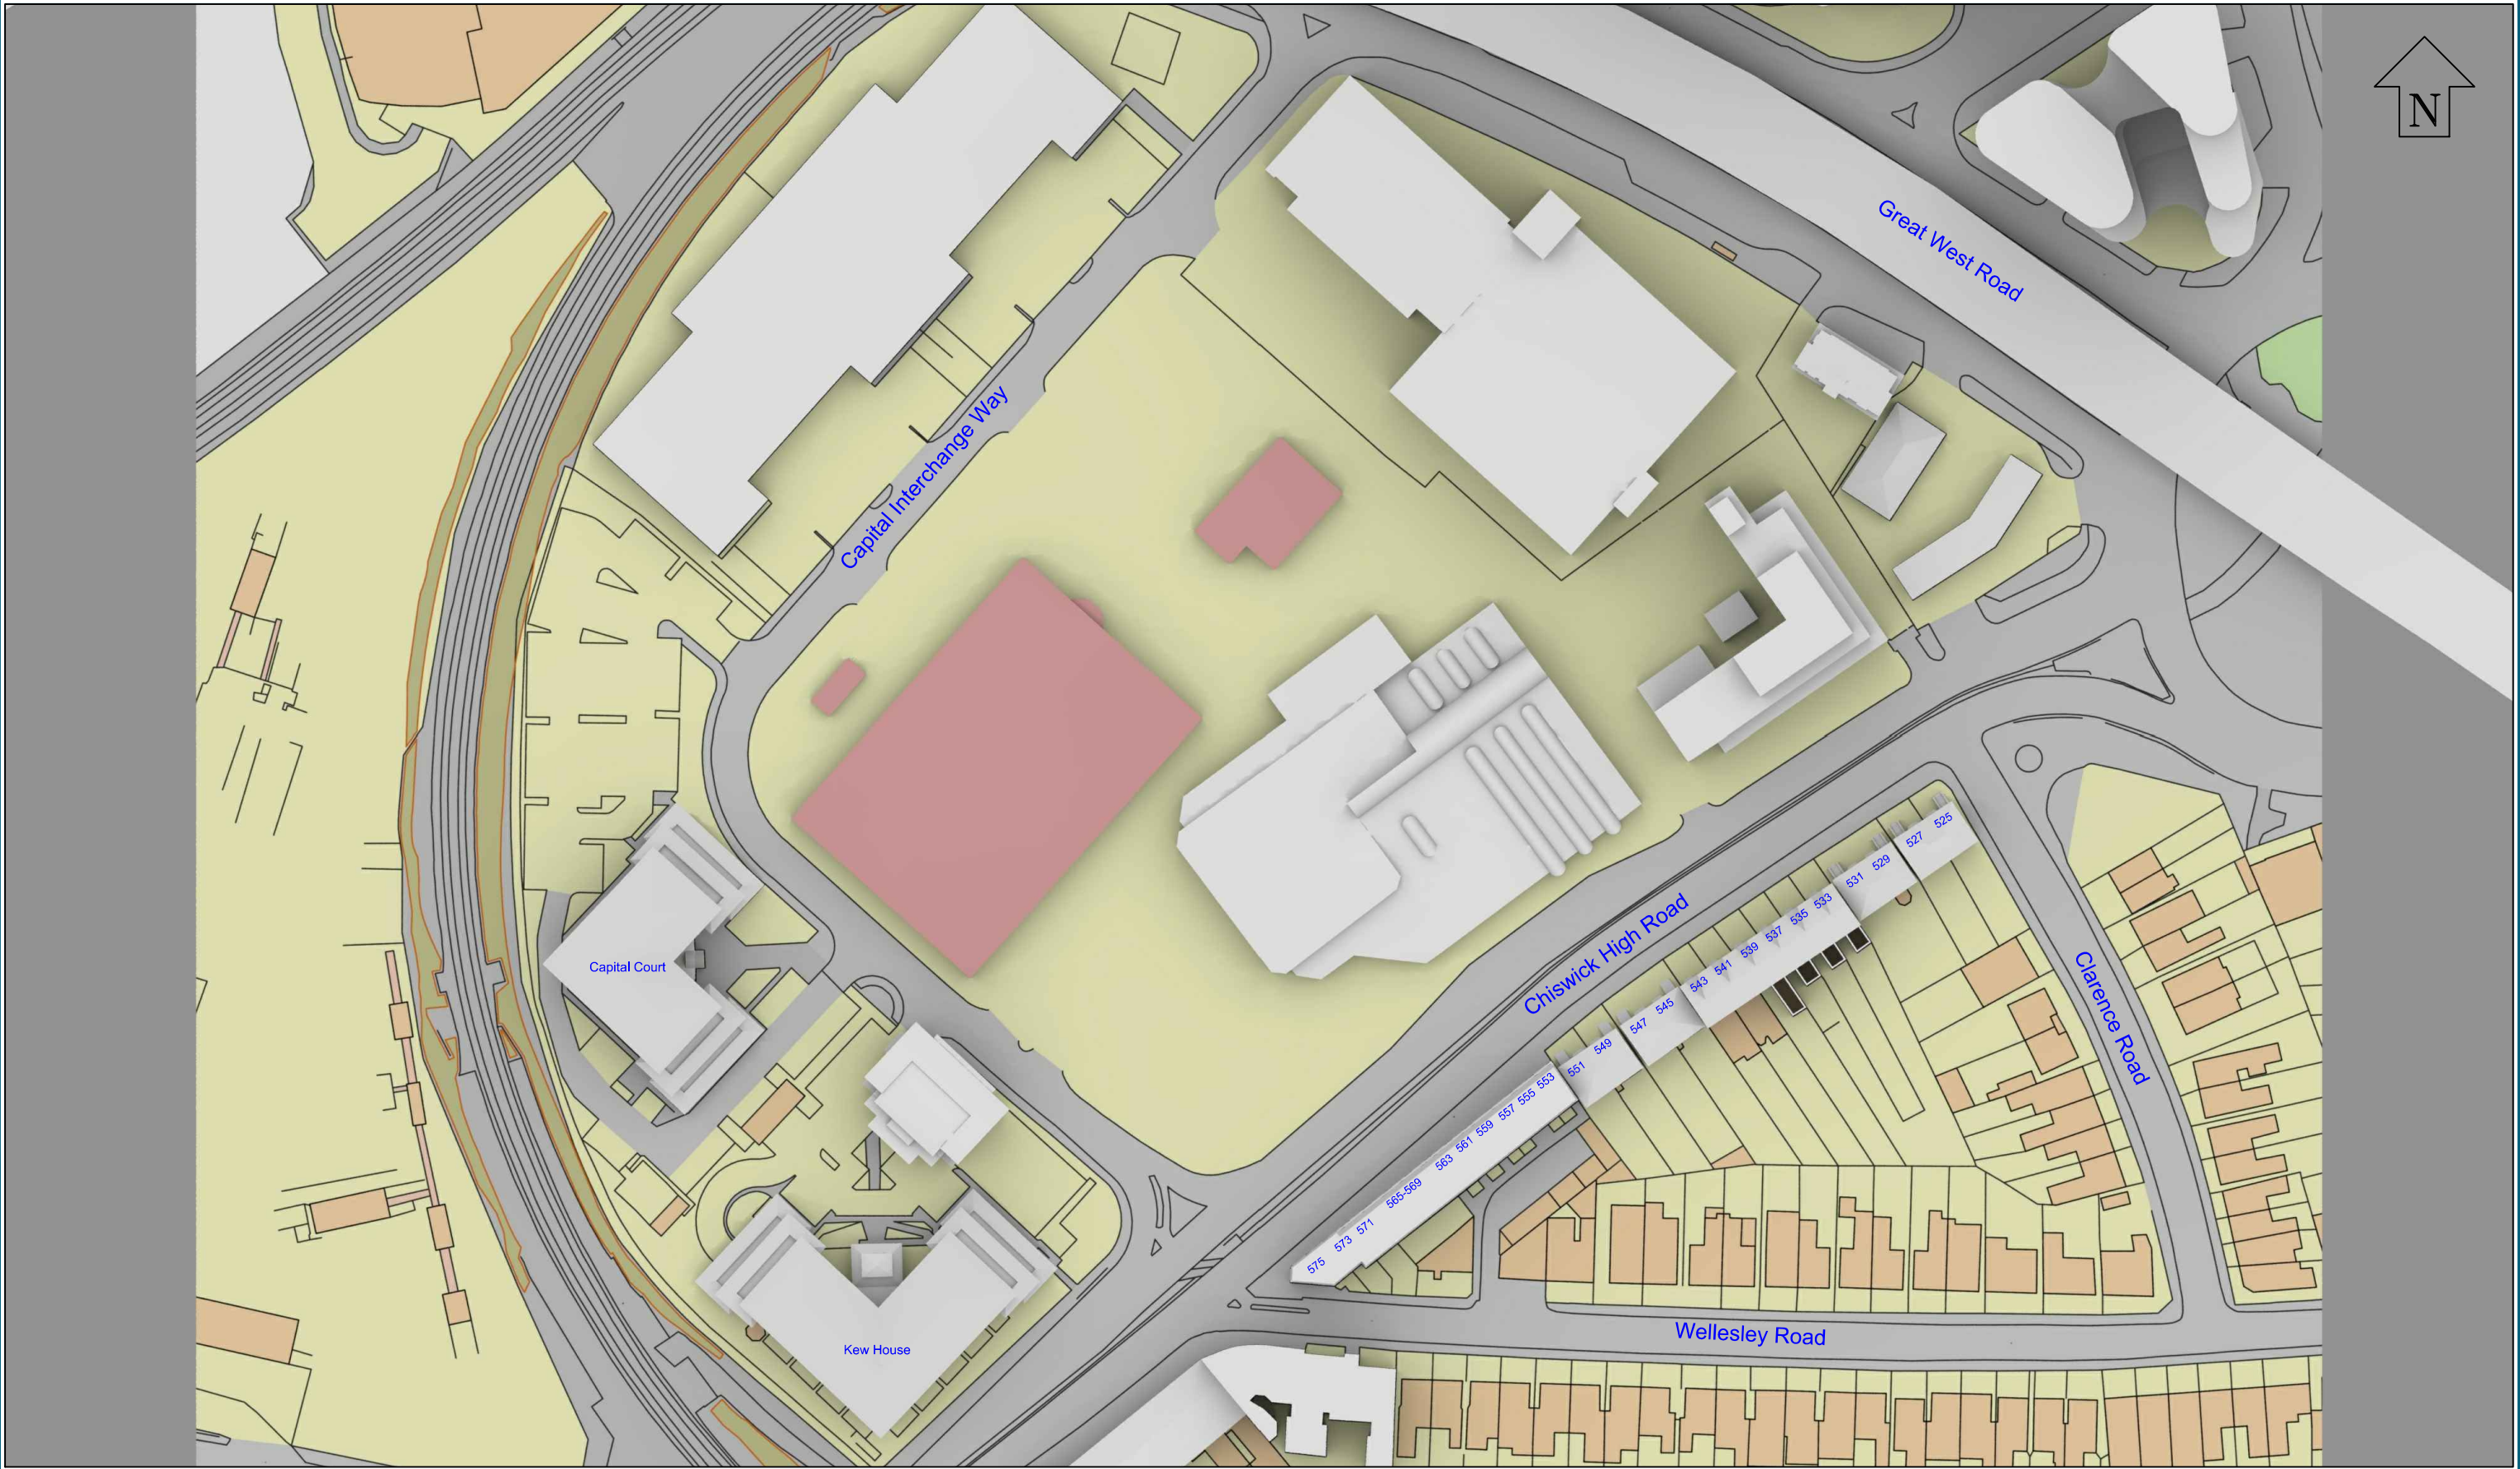

Sources: Ordinance Survey
Digital OS Extract
Hawkins\Brown
Proposed Scheme Info received 30/08/17 -
1699_SK_WindowTypes_170830.pdf
Proposed Scheme Received 28/03/18-
1699_DWG_PL_XX_20_100(-18)_rev04.dwg
Point 2 Surveyors
Site Photography

Key:

- Existing Buildings
- Proposed Scheme

Address Labels


15800 Heights in mm AOD

Project: Citroen Site
Brentford

Title: Plan View
Existing Buildings

Point 2 Surveyors Ltd,
3rd Floor,
17 Slingsby Place,
London WC2E 9AB,
0207 836 5828
www.point2surveyors.com



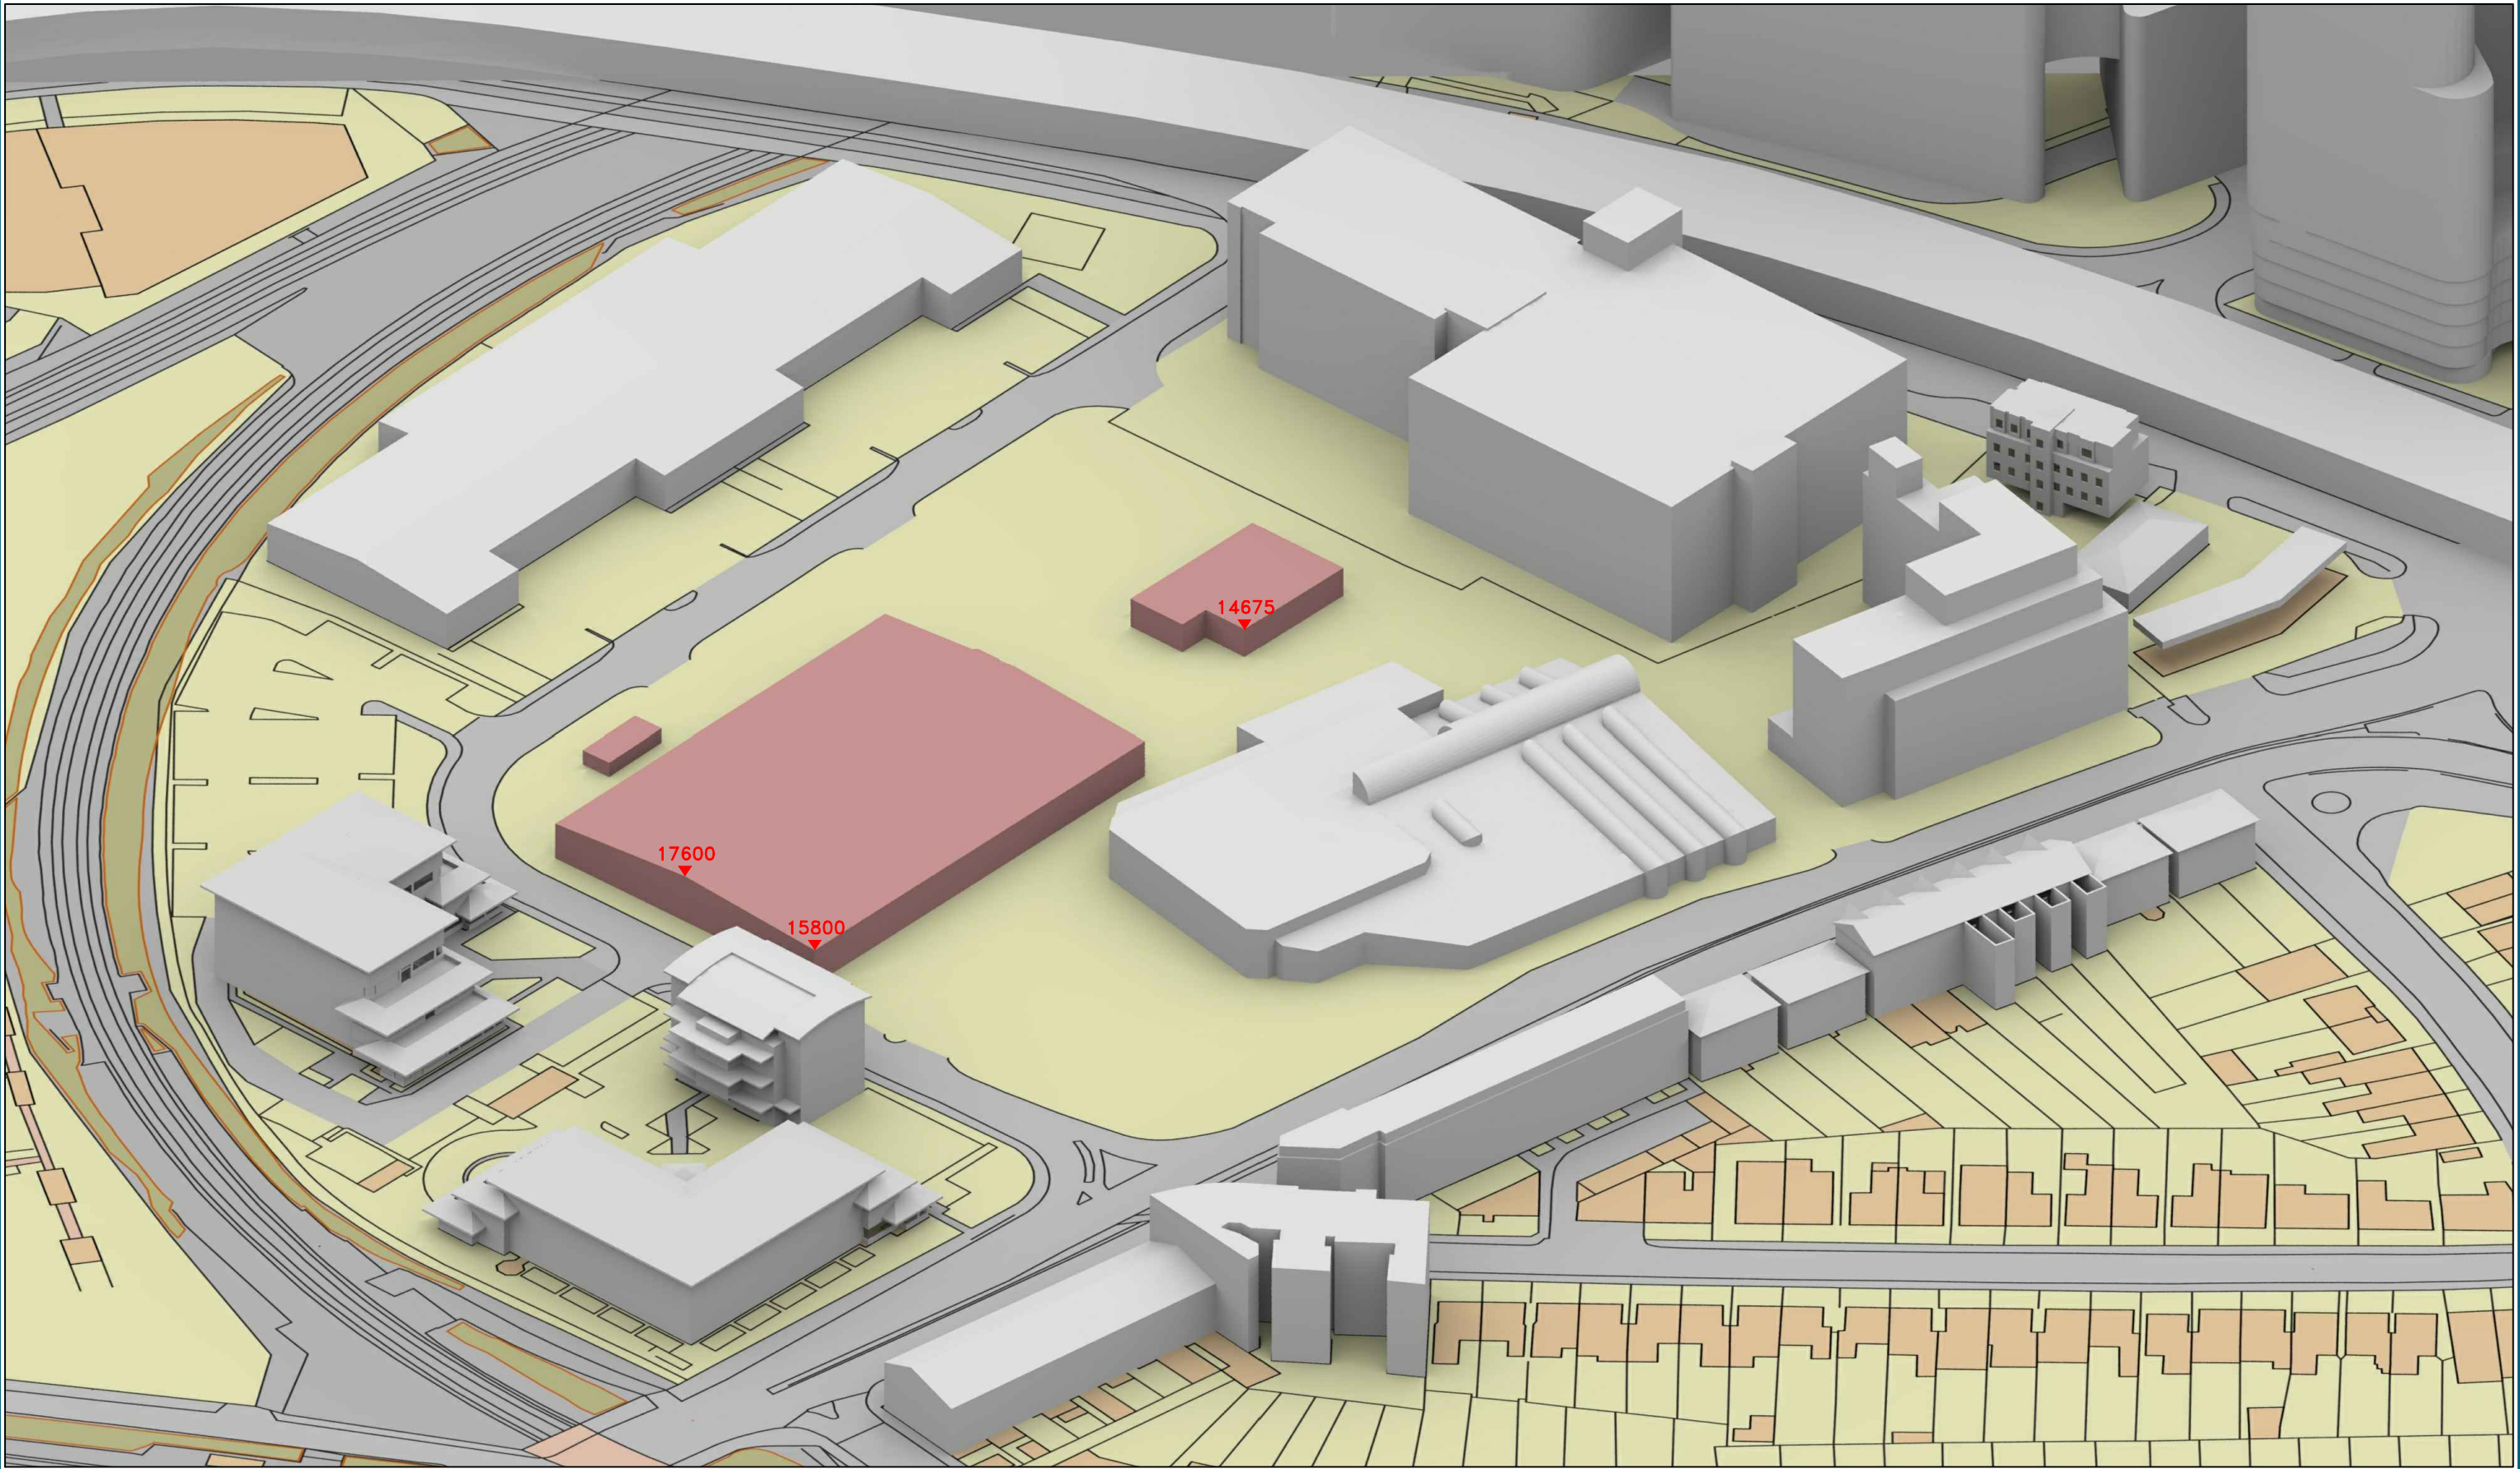

Sources: Ordnance Survey
Digital OS Extract
Hawkins\Brown
Proposed Scheme Info received 30/08/17 -
1699_SK_WindowTypes_170830.pdf
Proposed Scheme Received 28/03/18-
1699_DWG_PL_XX_20_100(-18)_rev04.dwg
Point 2 Surveyors
Site Photography

Key:

- Existing Buildings
- Proposed Scheme
- Address Labels
- 15800 Heights in mm AOD

Project: Citroen Site
Brentford

Title: 3D View
Existing Buildings

Point 2 Surveyors Ltd,
3rd Floor,
17 Slingsby Place,
London WC2E 9AB,
0207 836 5828
www.point2surveyors.com



Scheme Confirmed: -

Date :-


Drawn By: JB

Scale: NTS

Date: Apr 18

Dwg No: **P1038/283**

Rel:27

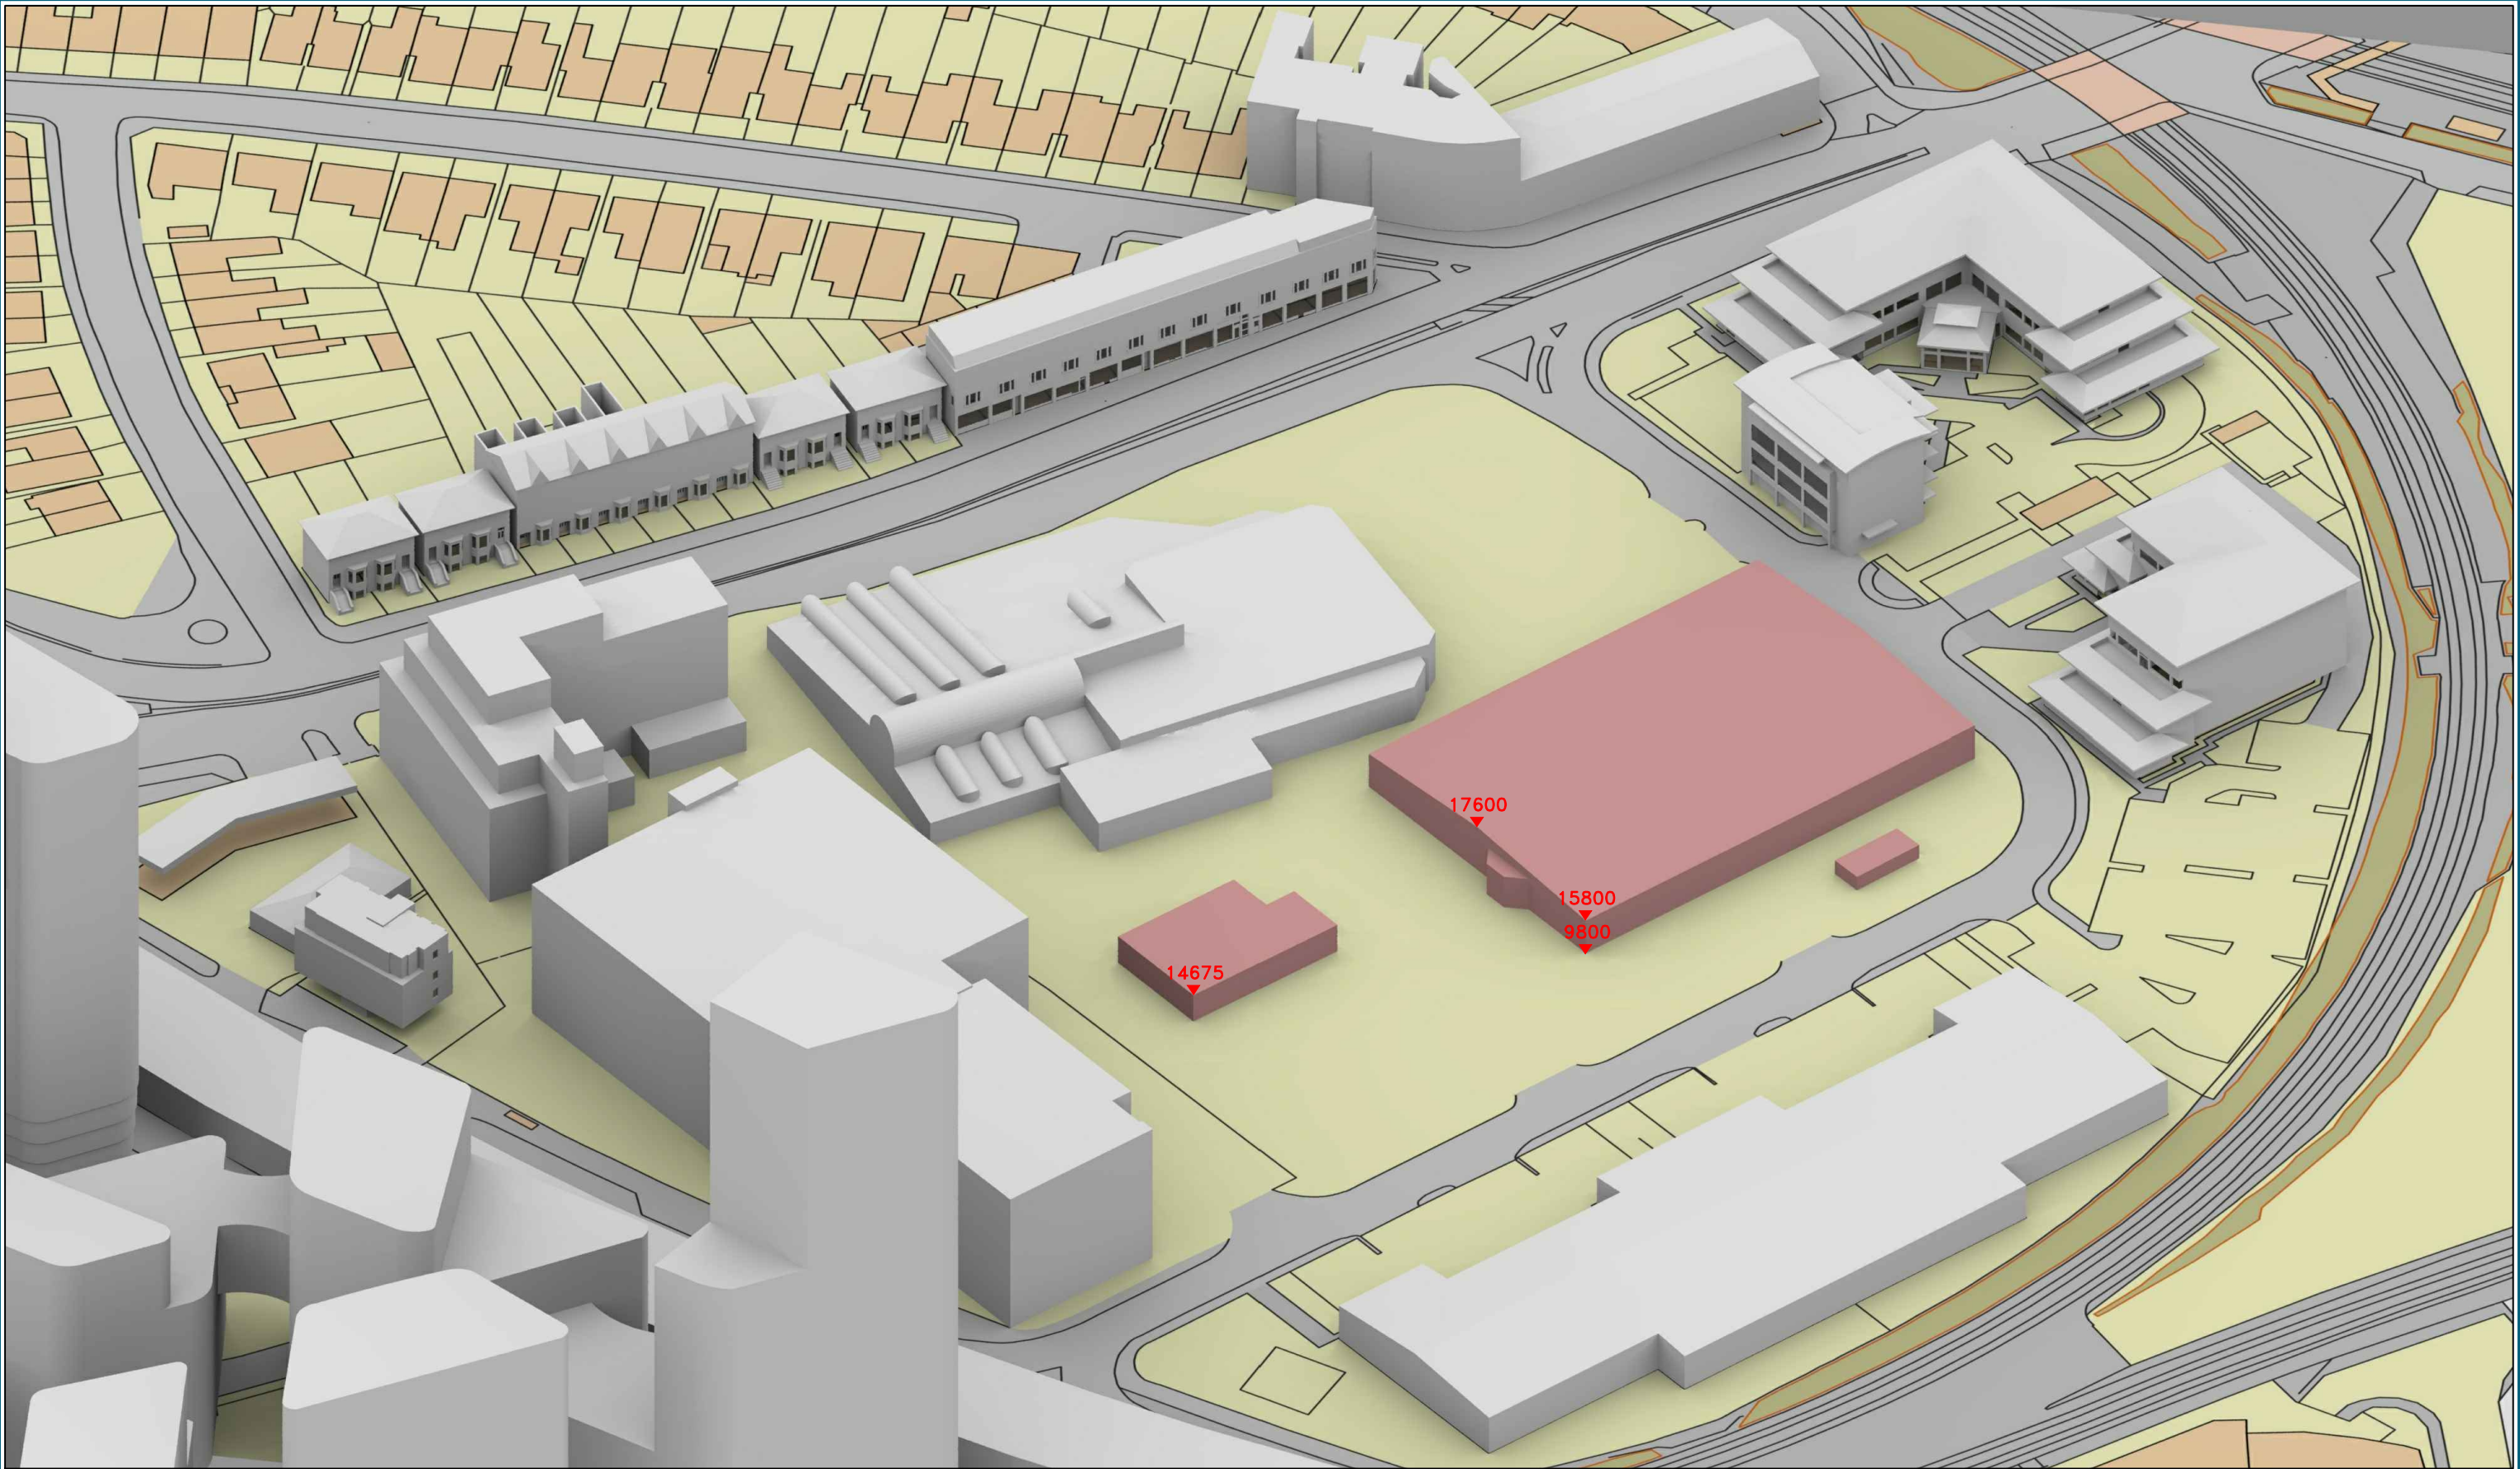

Sources: Ordnance Survey
Digital OS Extract
Hawkins\Brown
Proposed Scheme Info received 30/08/17 -
1699_SK_WindowTypes_170830.pdf
Proposed Scheme Received 28/03/18-
1699_DWG_PL_XX_20_100(-18)_rev04.dwg
Point 2 Surveyors
Site Photography

Key:

- Existing Buildings
- Proposed Scheme


Address Labels

15800 Heights in mm AOD

Project: Citroen Site
Brentford

Title: 3D View
Existing Buildings

Point 2 Surveyors Ltd,
3rd Floor,
17 Slingsby Place,
London WC2E 9AB,
0207 836 5828
www.point2surveyors.com

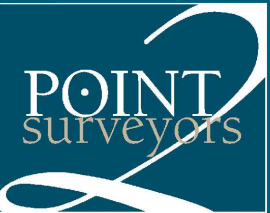

Scheme Confirmed: -

Date :-


Drawn By: JB

Scale: NTS

Date: Apr 18

Dwg No: **P1038/284**

Rel:27

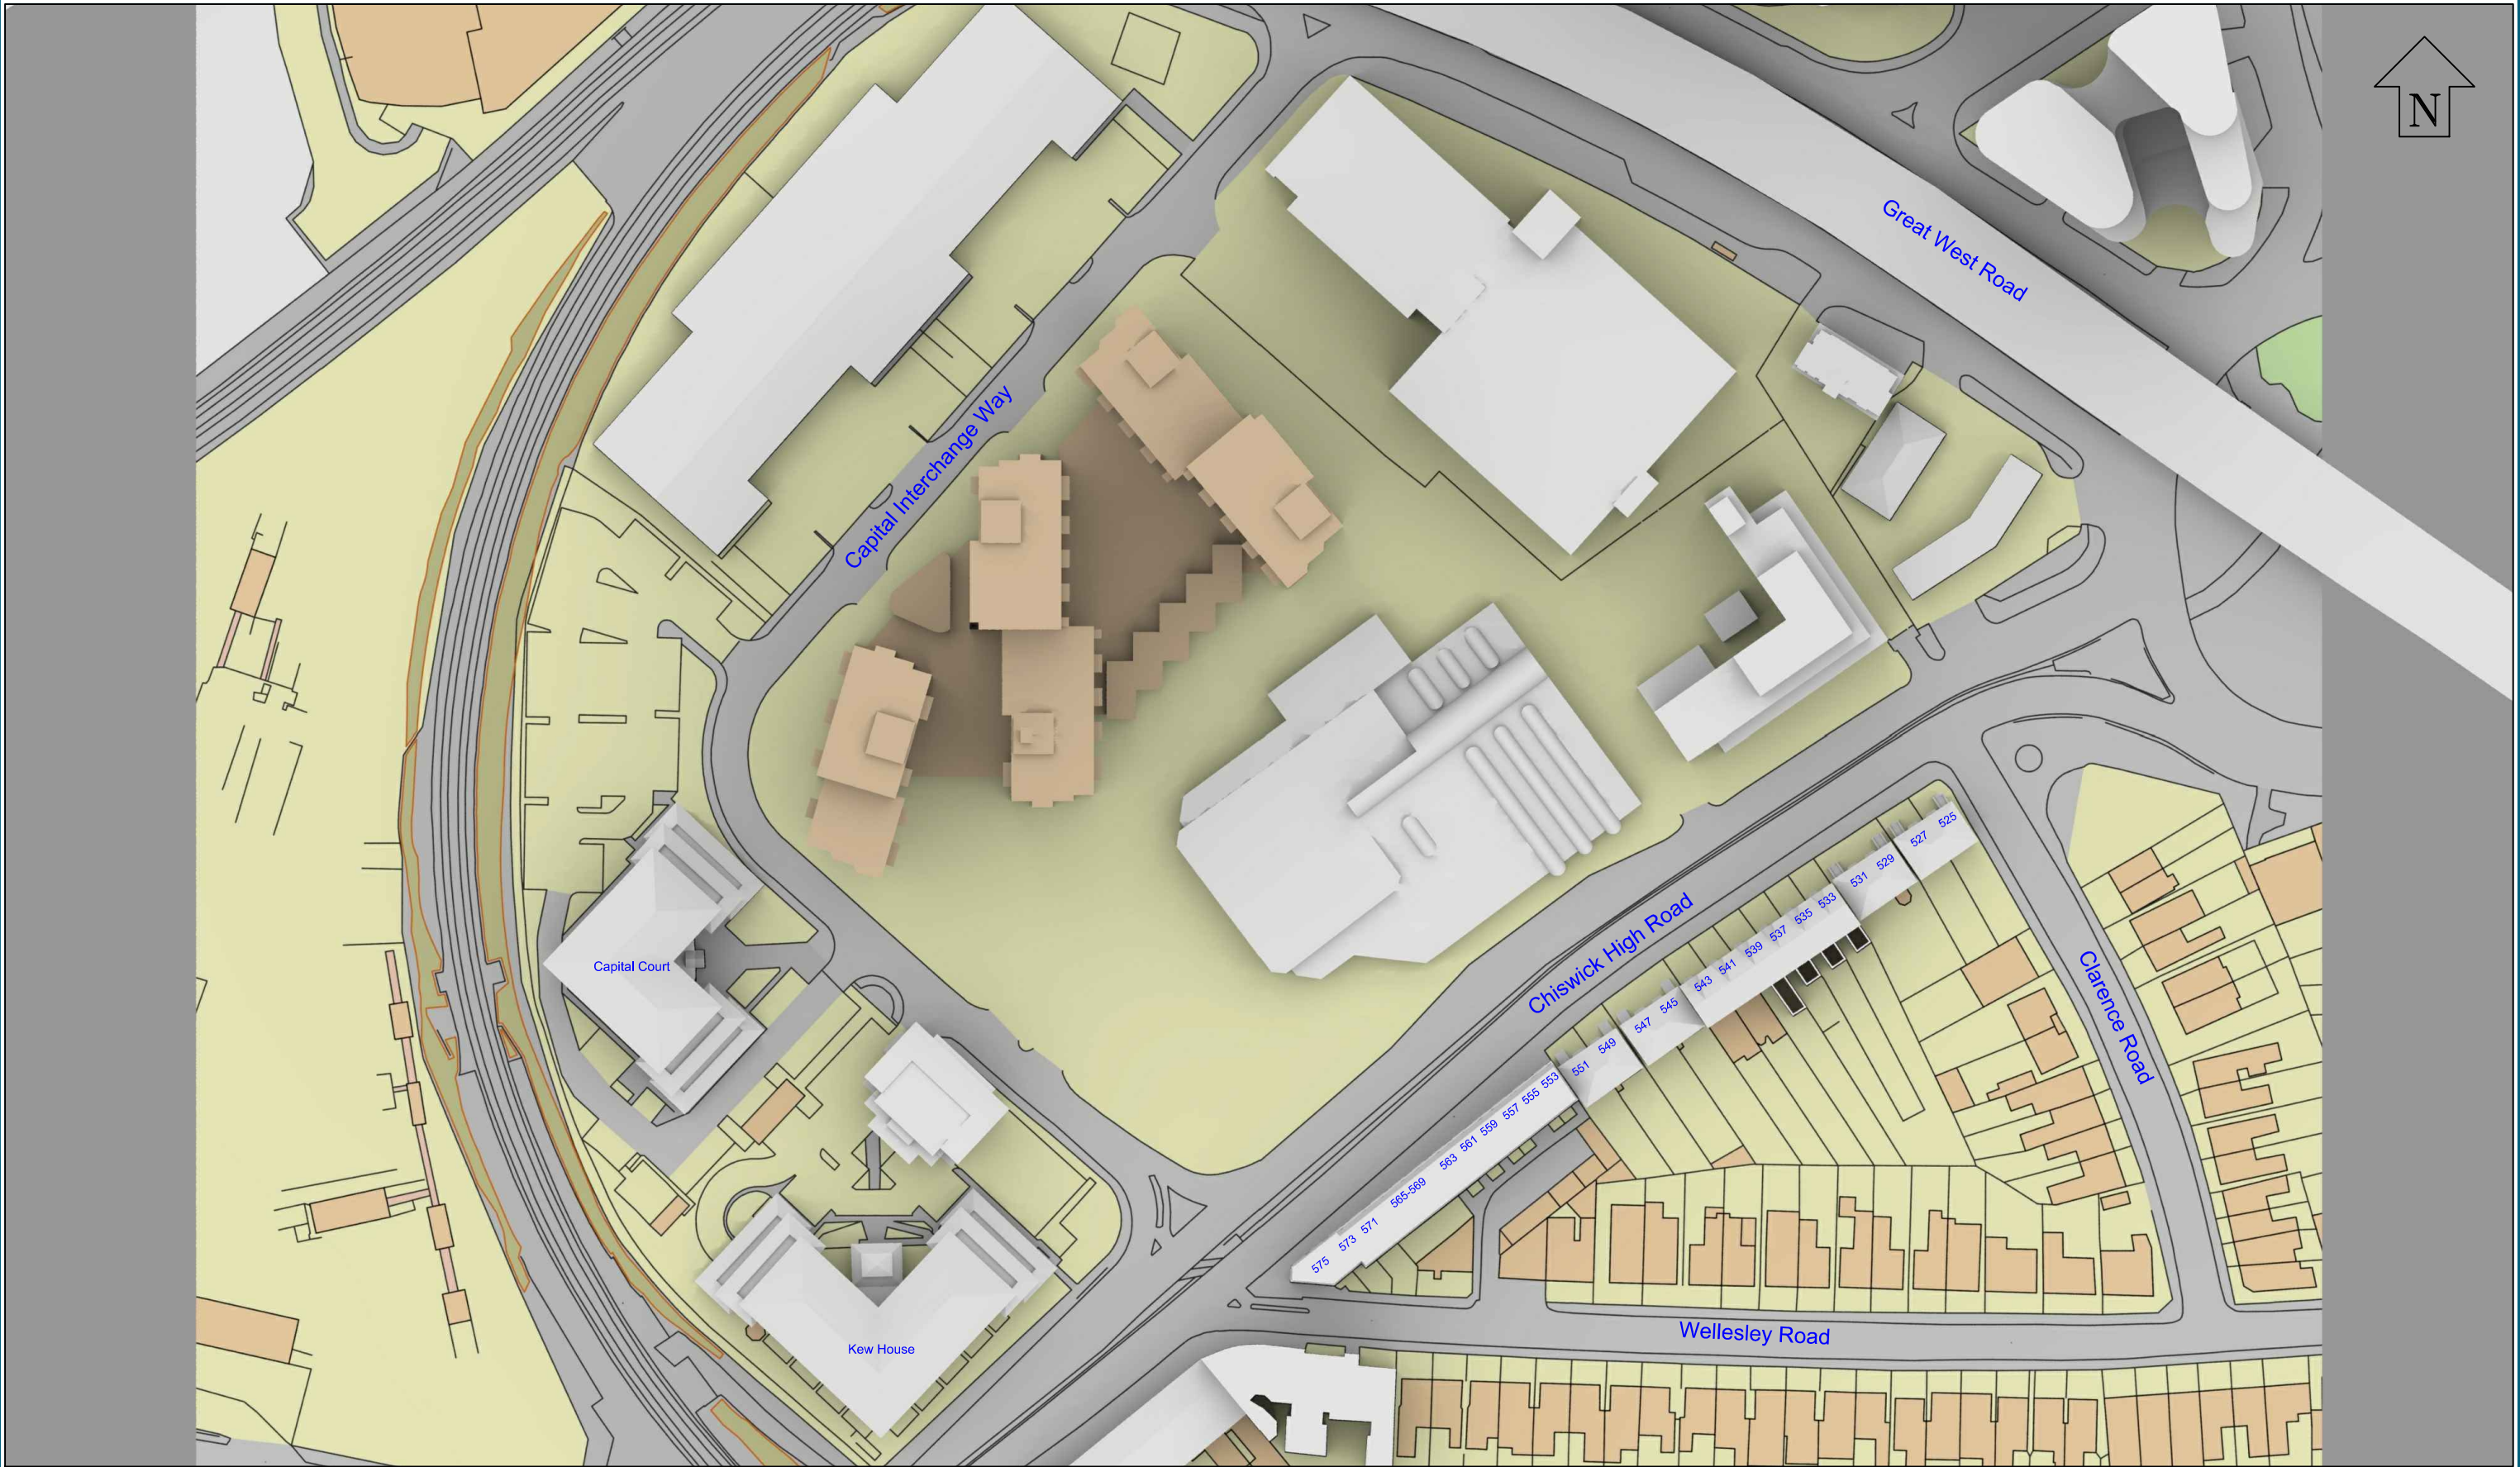

Sources: Ordinance Survey
Digital OS Extract
Hawkins\Brown
Proposed Scheme Info received 30/08/17 -
1699_SK_WindowTypes_170830.pdf
Proposed Scheme Received 28/03/18-
1699_DWG_PL_XX_20_100(-18)_rev04.dwg
Point 2 Surveyors
Site Photography

Key:

- Existing Buildings
- Proposed Scheme

Address Labels

15800 Heights in mm AOD


Project: Citroen Site
Brentford

Title: Plan View
Proposed Scheme Received 28/03/18

With Context as Existing

Point 2 Surveyors Ltd,
3rd Floor,
17 Slingsby Place,
London WC2E 9AB,
0207 836 5828
www.point2surveyors.com



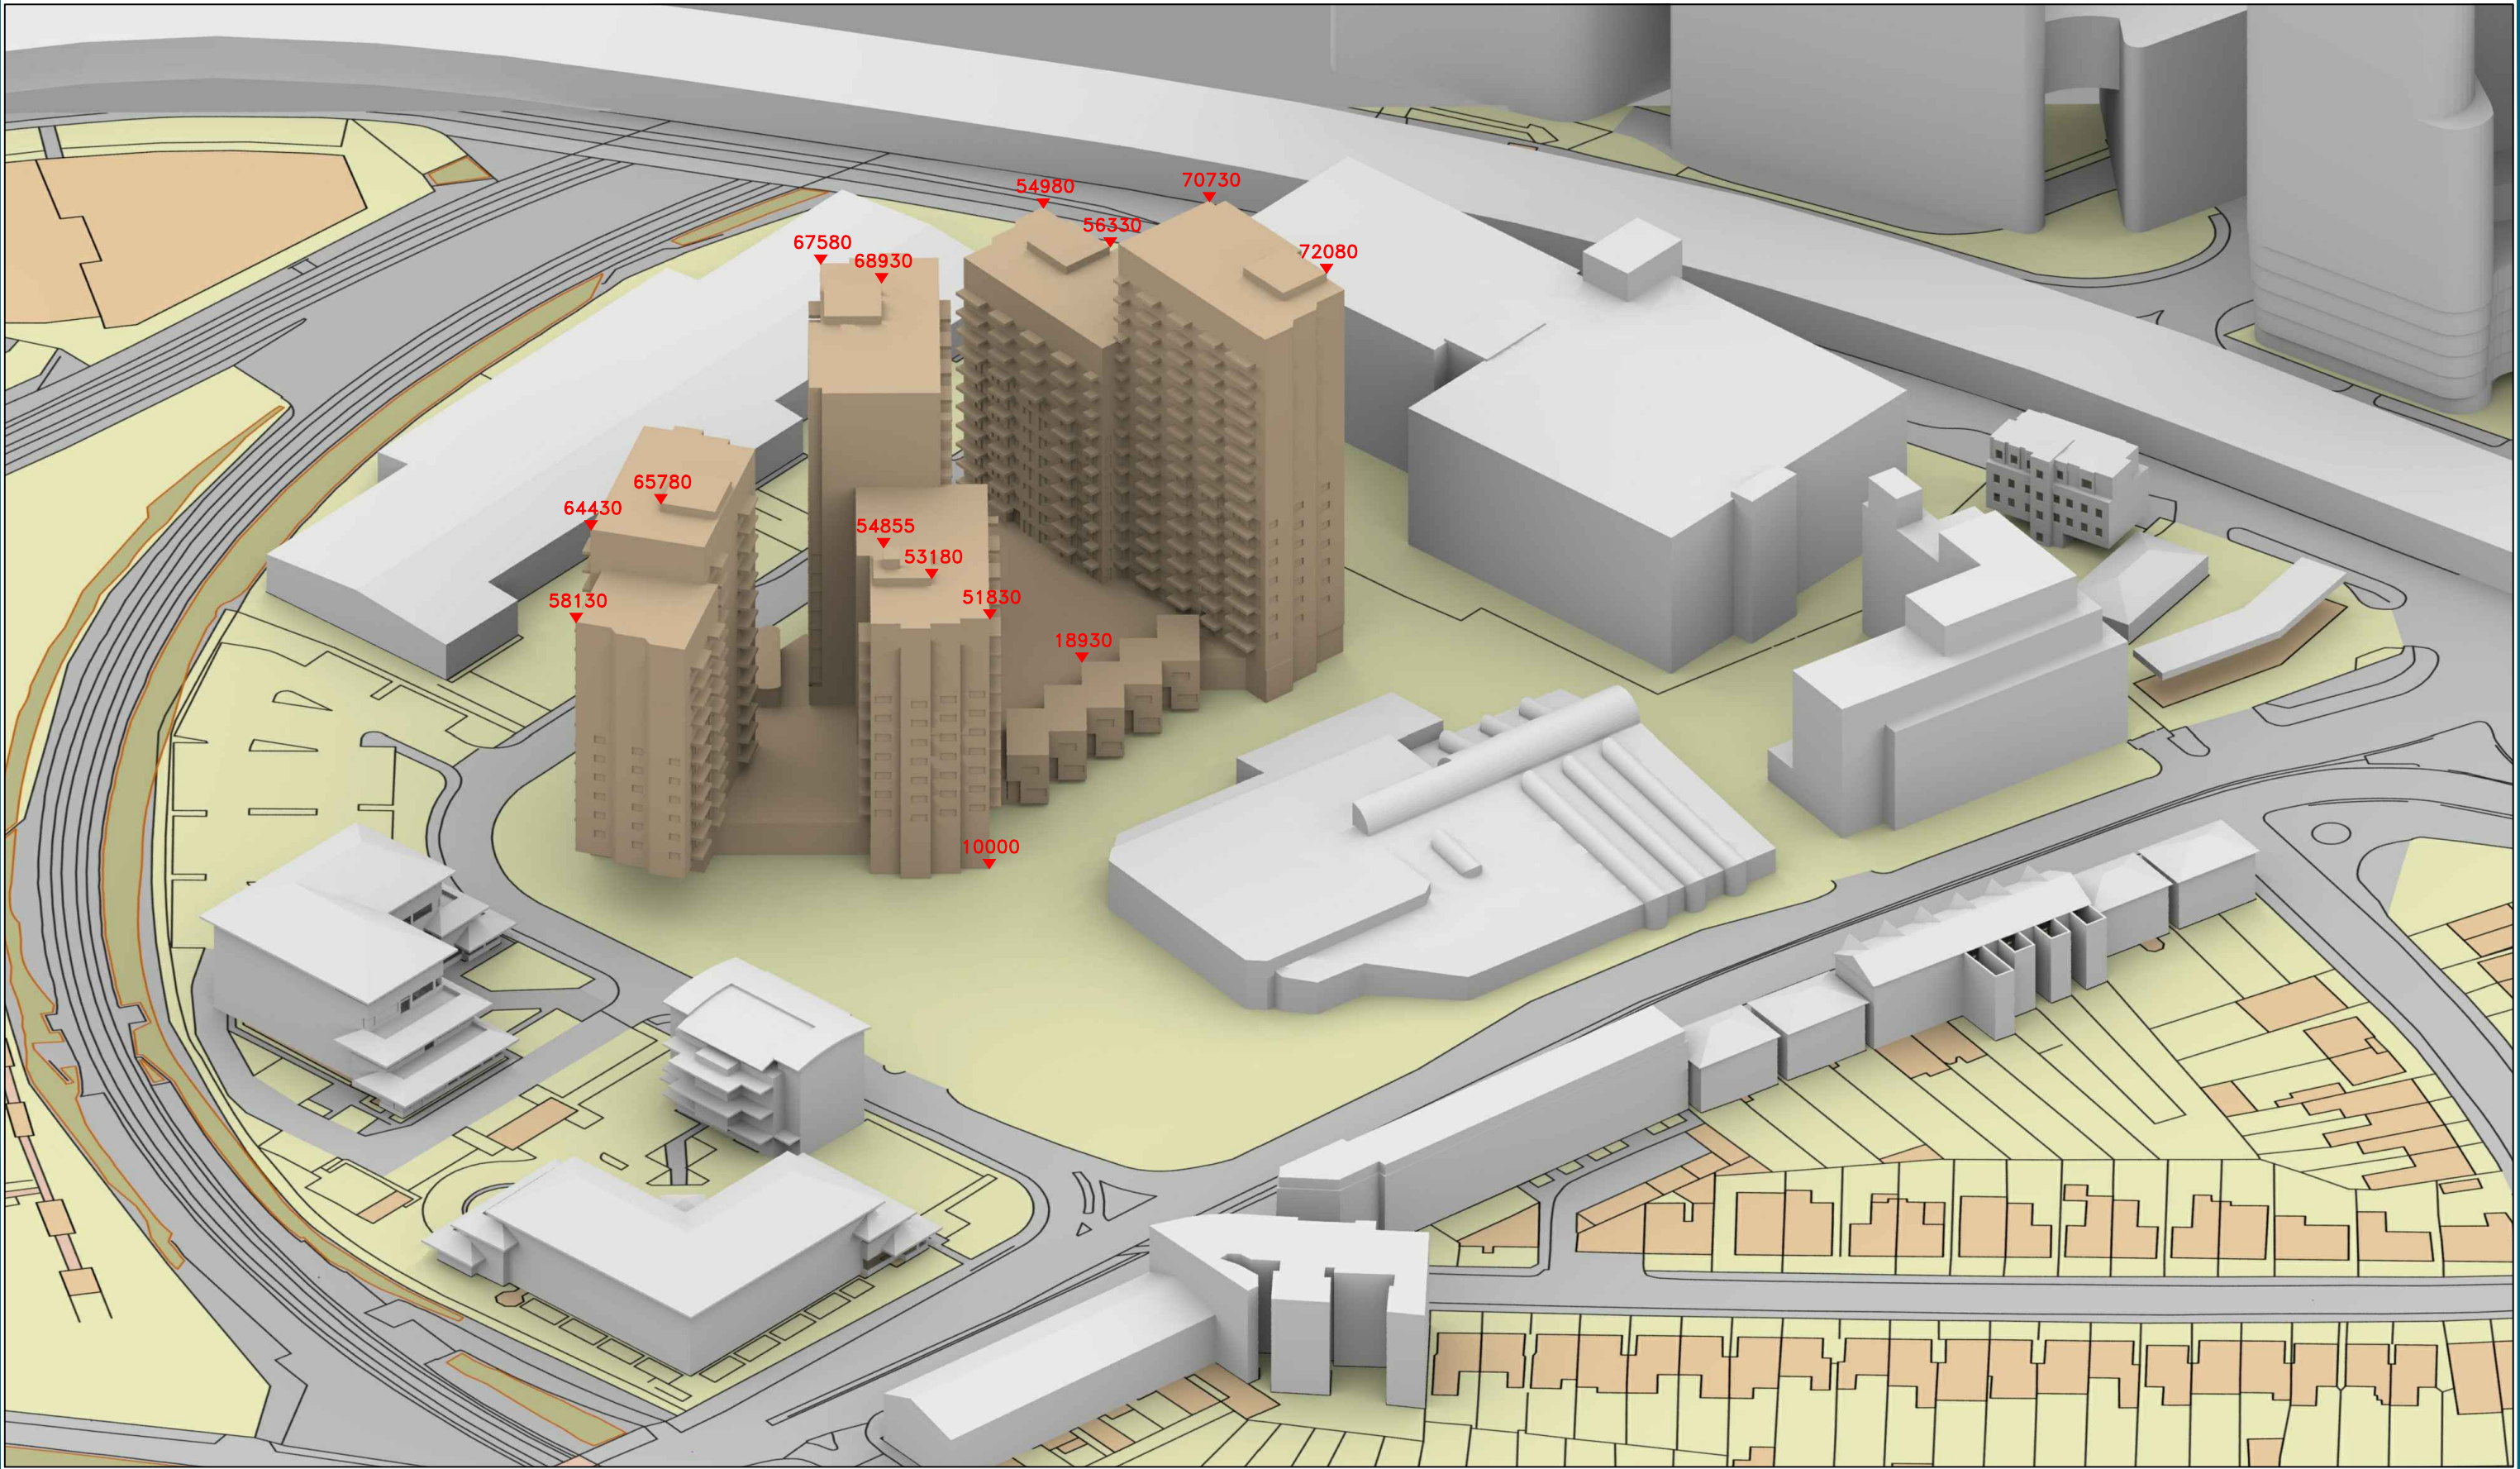

Sources: Ordnance Survey
Digital OS Extract
Hawkins\Brown
Proposed Scheme Info received 30/08/17 -
1699_SK_WindowTypes_170830.pdf
Proposed Scheme Received 28/03/18-
1699_DWG_PL_XX_20_100(-18)_rev04.dwg
Point 2 Surveyors
Site Photography

Key:

- Existing Buildings
- Proposed Scheme

Address Labels

15800 Heights in mm AOD

Project: Citroen Site
Brentford

Title: 3D View
Proposed Scheme Received 28/03/18

With Context as Existing

Point 2 Surveyors Ltd,
3rd Floor,
17 Slingsby Place,
London WC2E 9AB,
0207 836 5828
www.point2surveyors.com



Scheme Confirmed: -

Date :-


Drawn By: JB

Scale: NTS

Date: Apr 18

Dwg No: **P1038/286**

Rel: 27

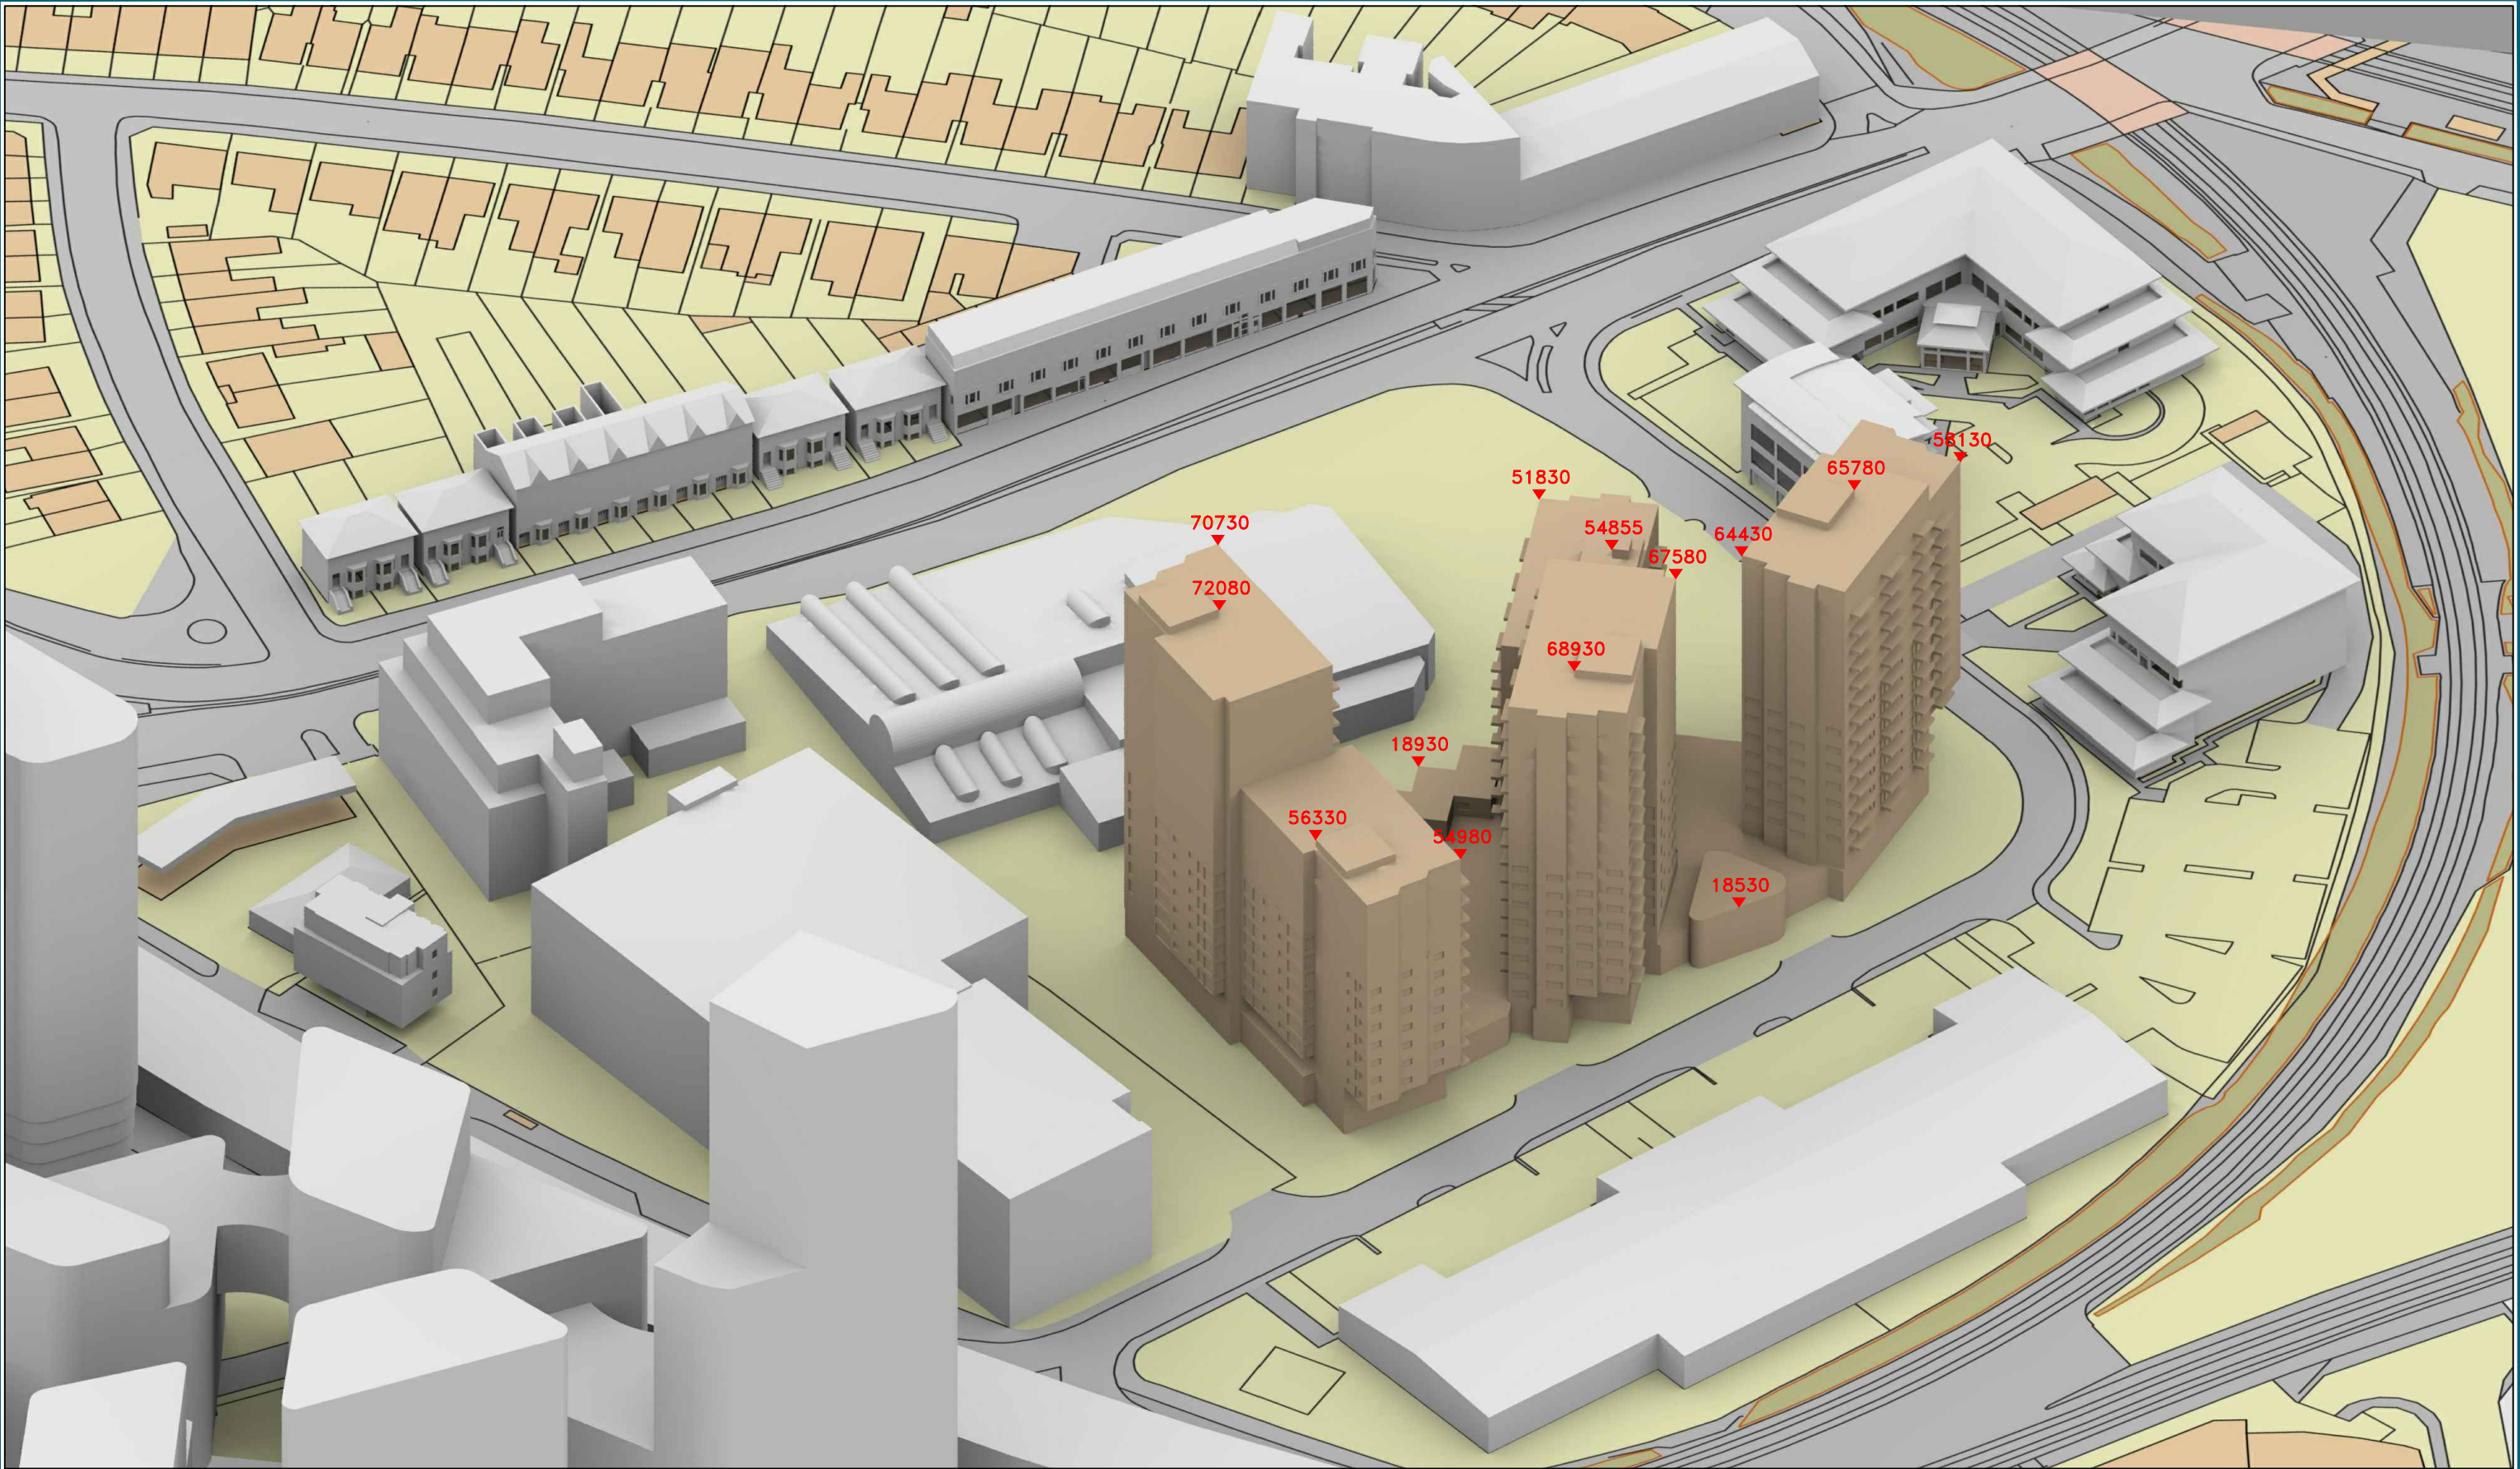

Sources: Ordnance Survey
Digital OS Extract
Hawkins\Brown
Proposed Scheme Info received 30/08/17 -
1699_SK_WindowTypes_170830.pdf
Proposed Scheme Received 28/03/18-
1699_DWG_PL_XX_20_100(-18)_rev04.dwg
Point 2 Surveyors
Site Photography

Key:

- Existing Buildings
- Proposed Scheme

Address Labels

15800 Heights in mm AOD

Project: Citroen Site
Brentford

Title: 3D View
Proposed Scheme Received 28/03/18

With Context as Existing

Point 2 Surveyors Ltd,
3rd Floor,
17 Slingsby Place,
London WC2E 9AB,
0207 836 5828
www.point2surveyors.com



Scheme Confirmed: -

Date :-


Drawn By: JB

Scale: NTS

Date: Apr 18

Dwg No: **P1038/287**

Rel: 27

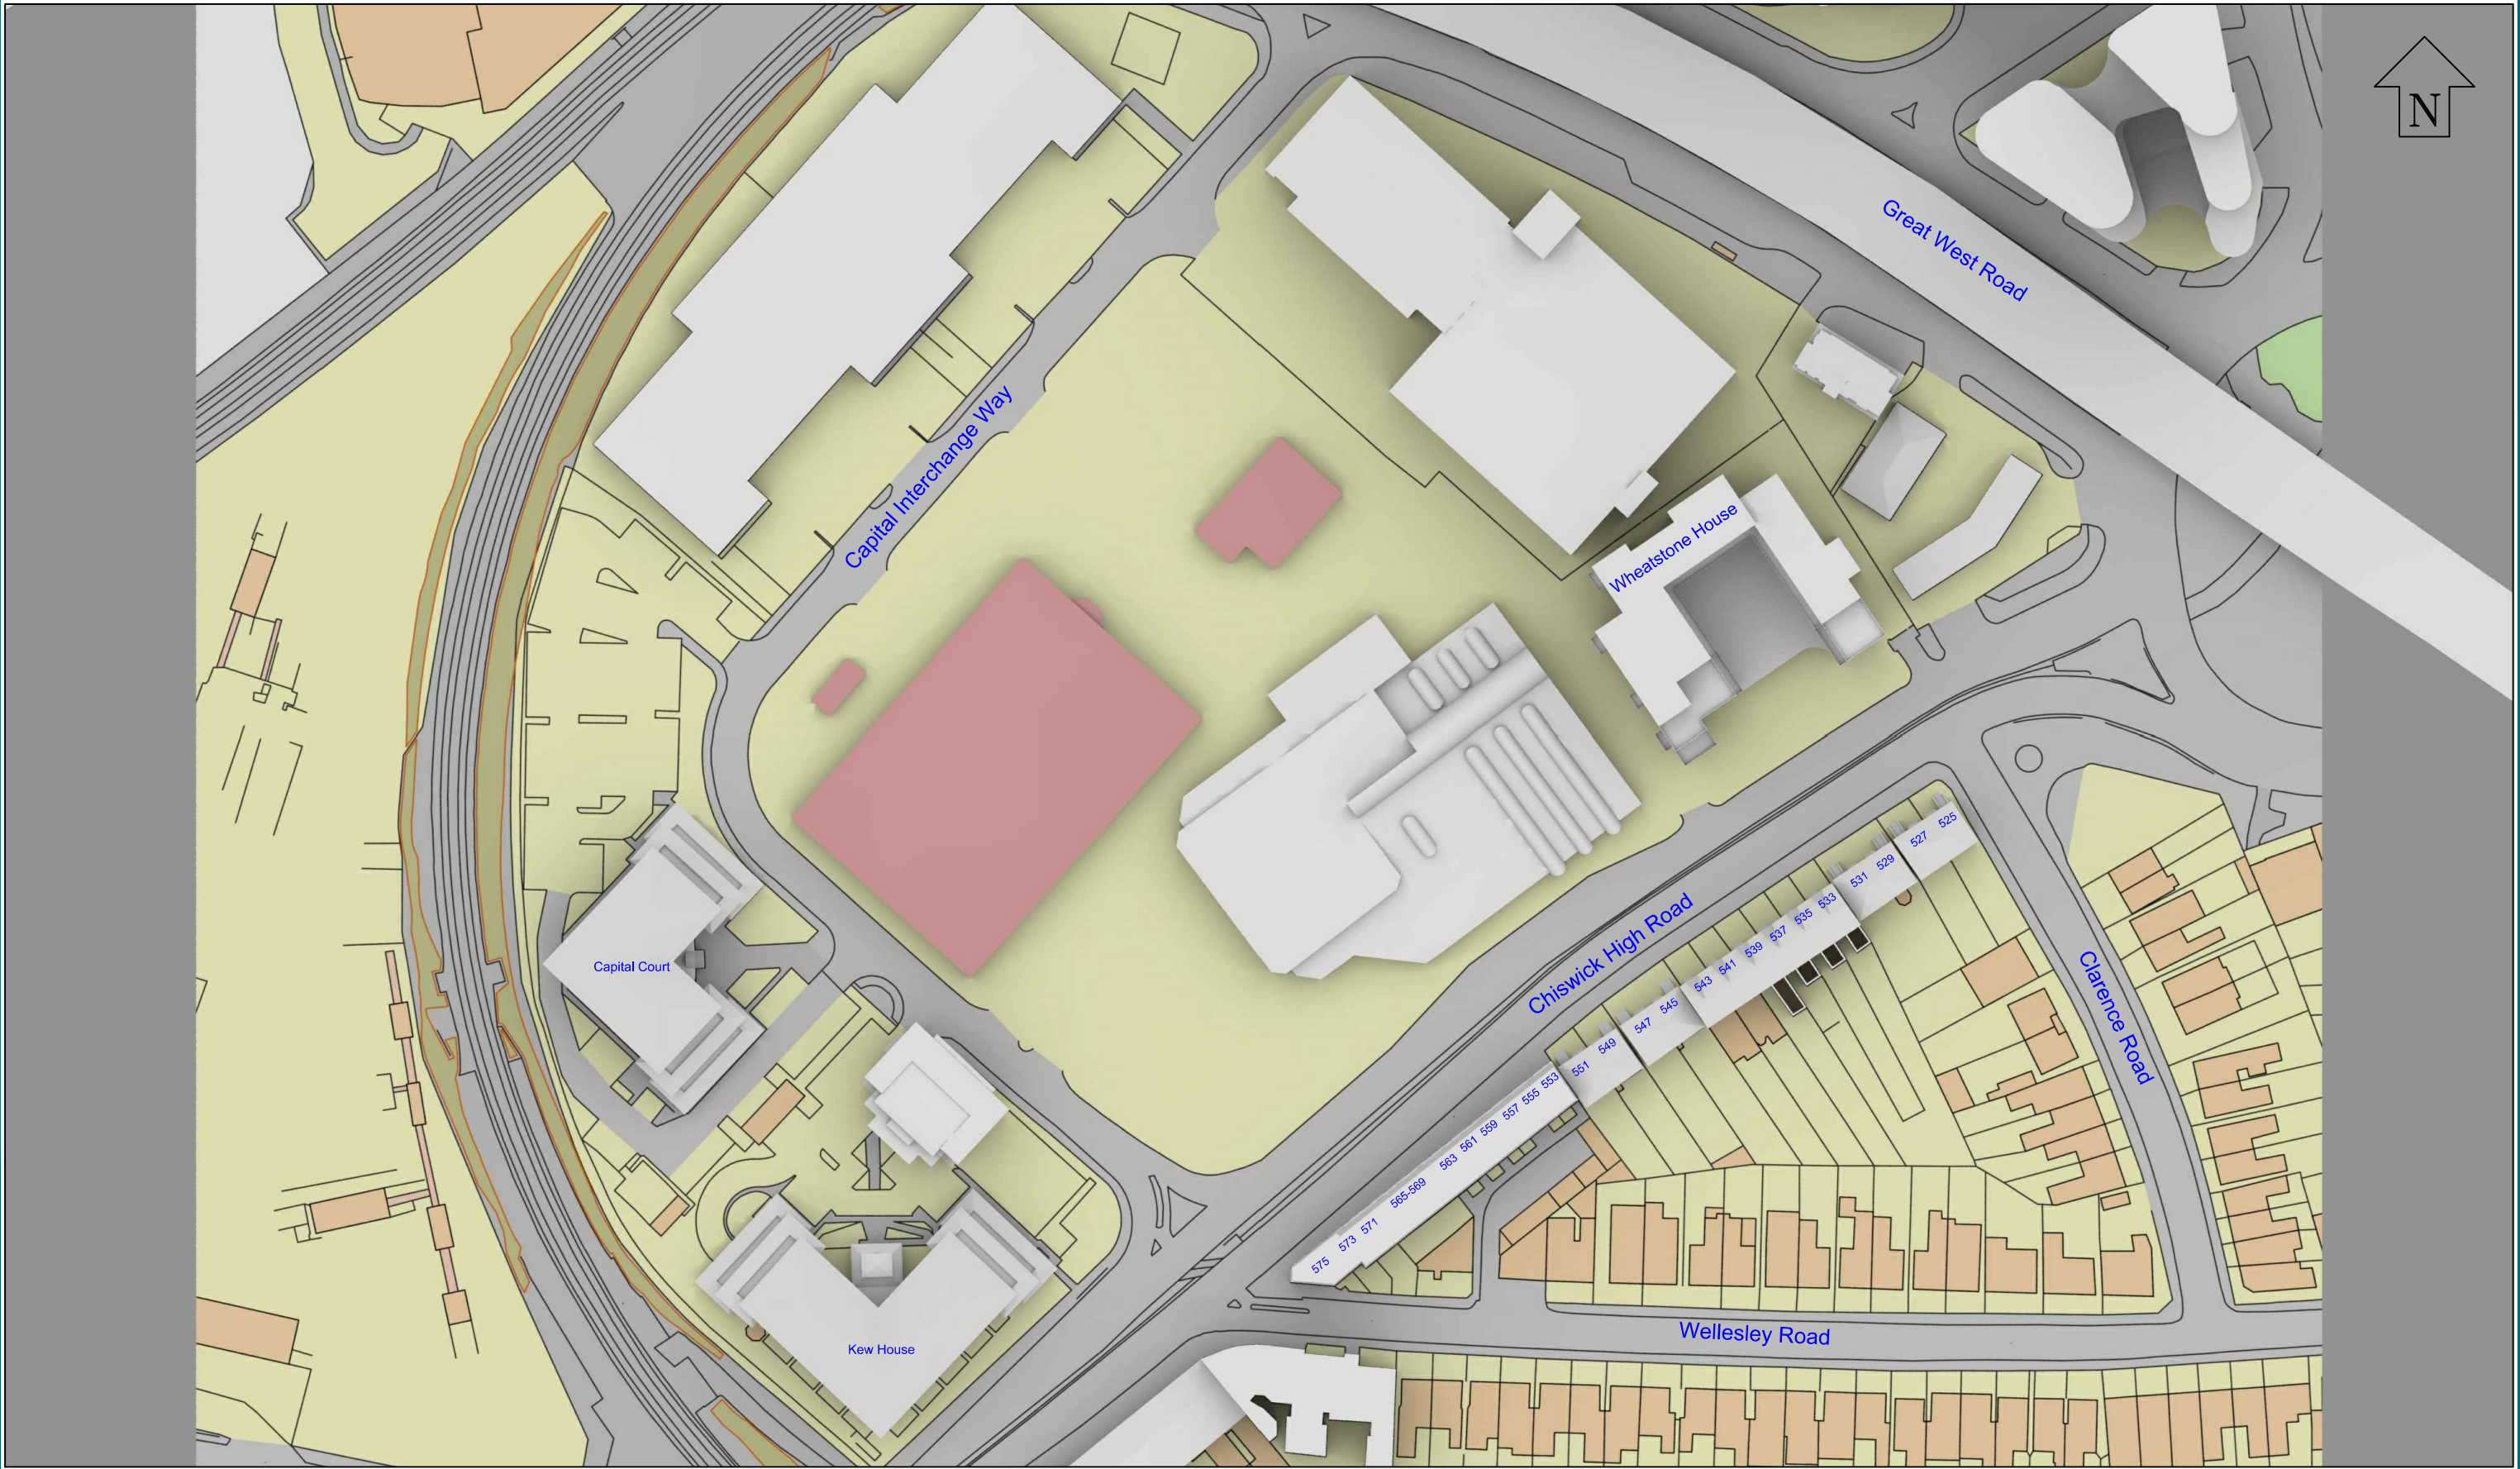

Sources: Ordinance Survey
Digital OS Extract
Hawkins\Brown
Proposed Scheme Info received 30/08/17 -
1699_SK_WindowTypes_170830.pdf
Proposed Scheme Received 28/03/18-
1699_DWG_PL_XX_20_100(-18)_rev04.dwg
Point 2 Surveyors
Site Photography

Key:

- Existing Buildings
- Proposed Scheme

Address Labels

15800 Heights in mm AOD


Project: Citroen Site
Brentford

Title: Plan View
Proposed Scheme Received 28/03/18

With Future Context

Point 2 Surveyors Ltd,
3rd Floor,
17 Slingsby Place,
London WC2E 9AB,
0207 836 5828
www.point2surveyors.com



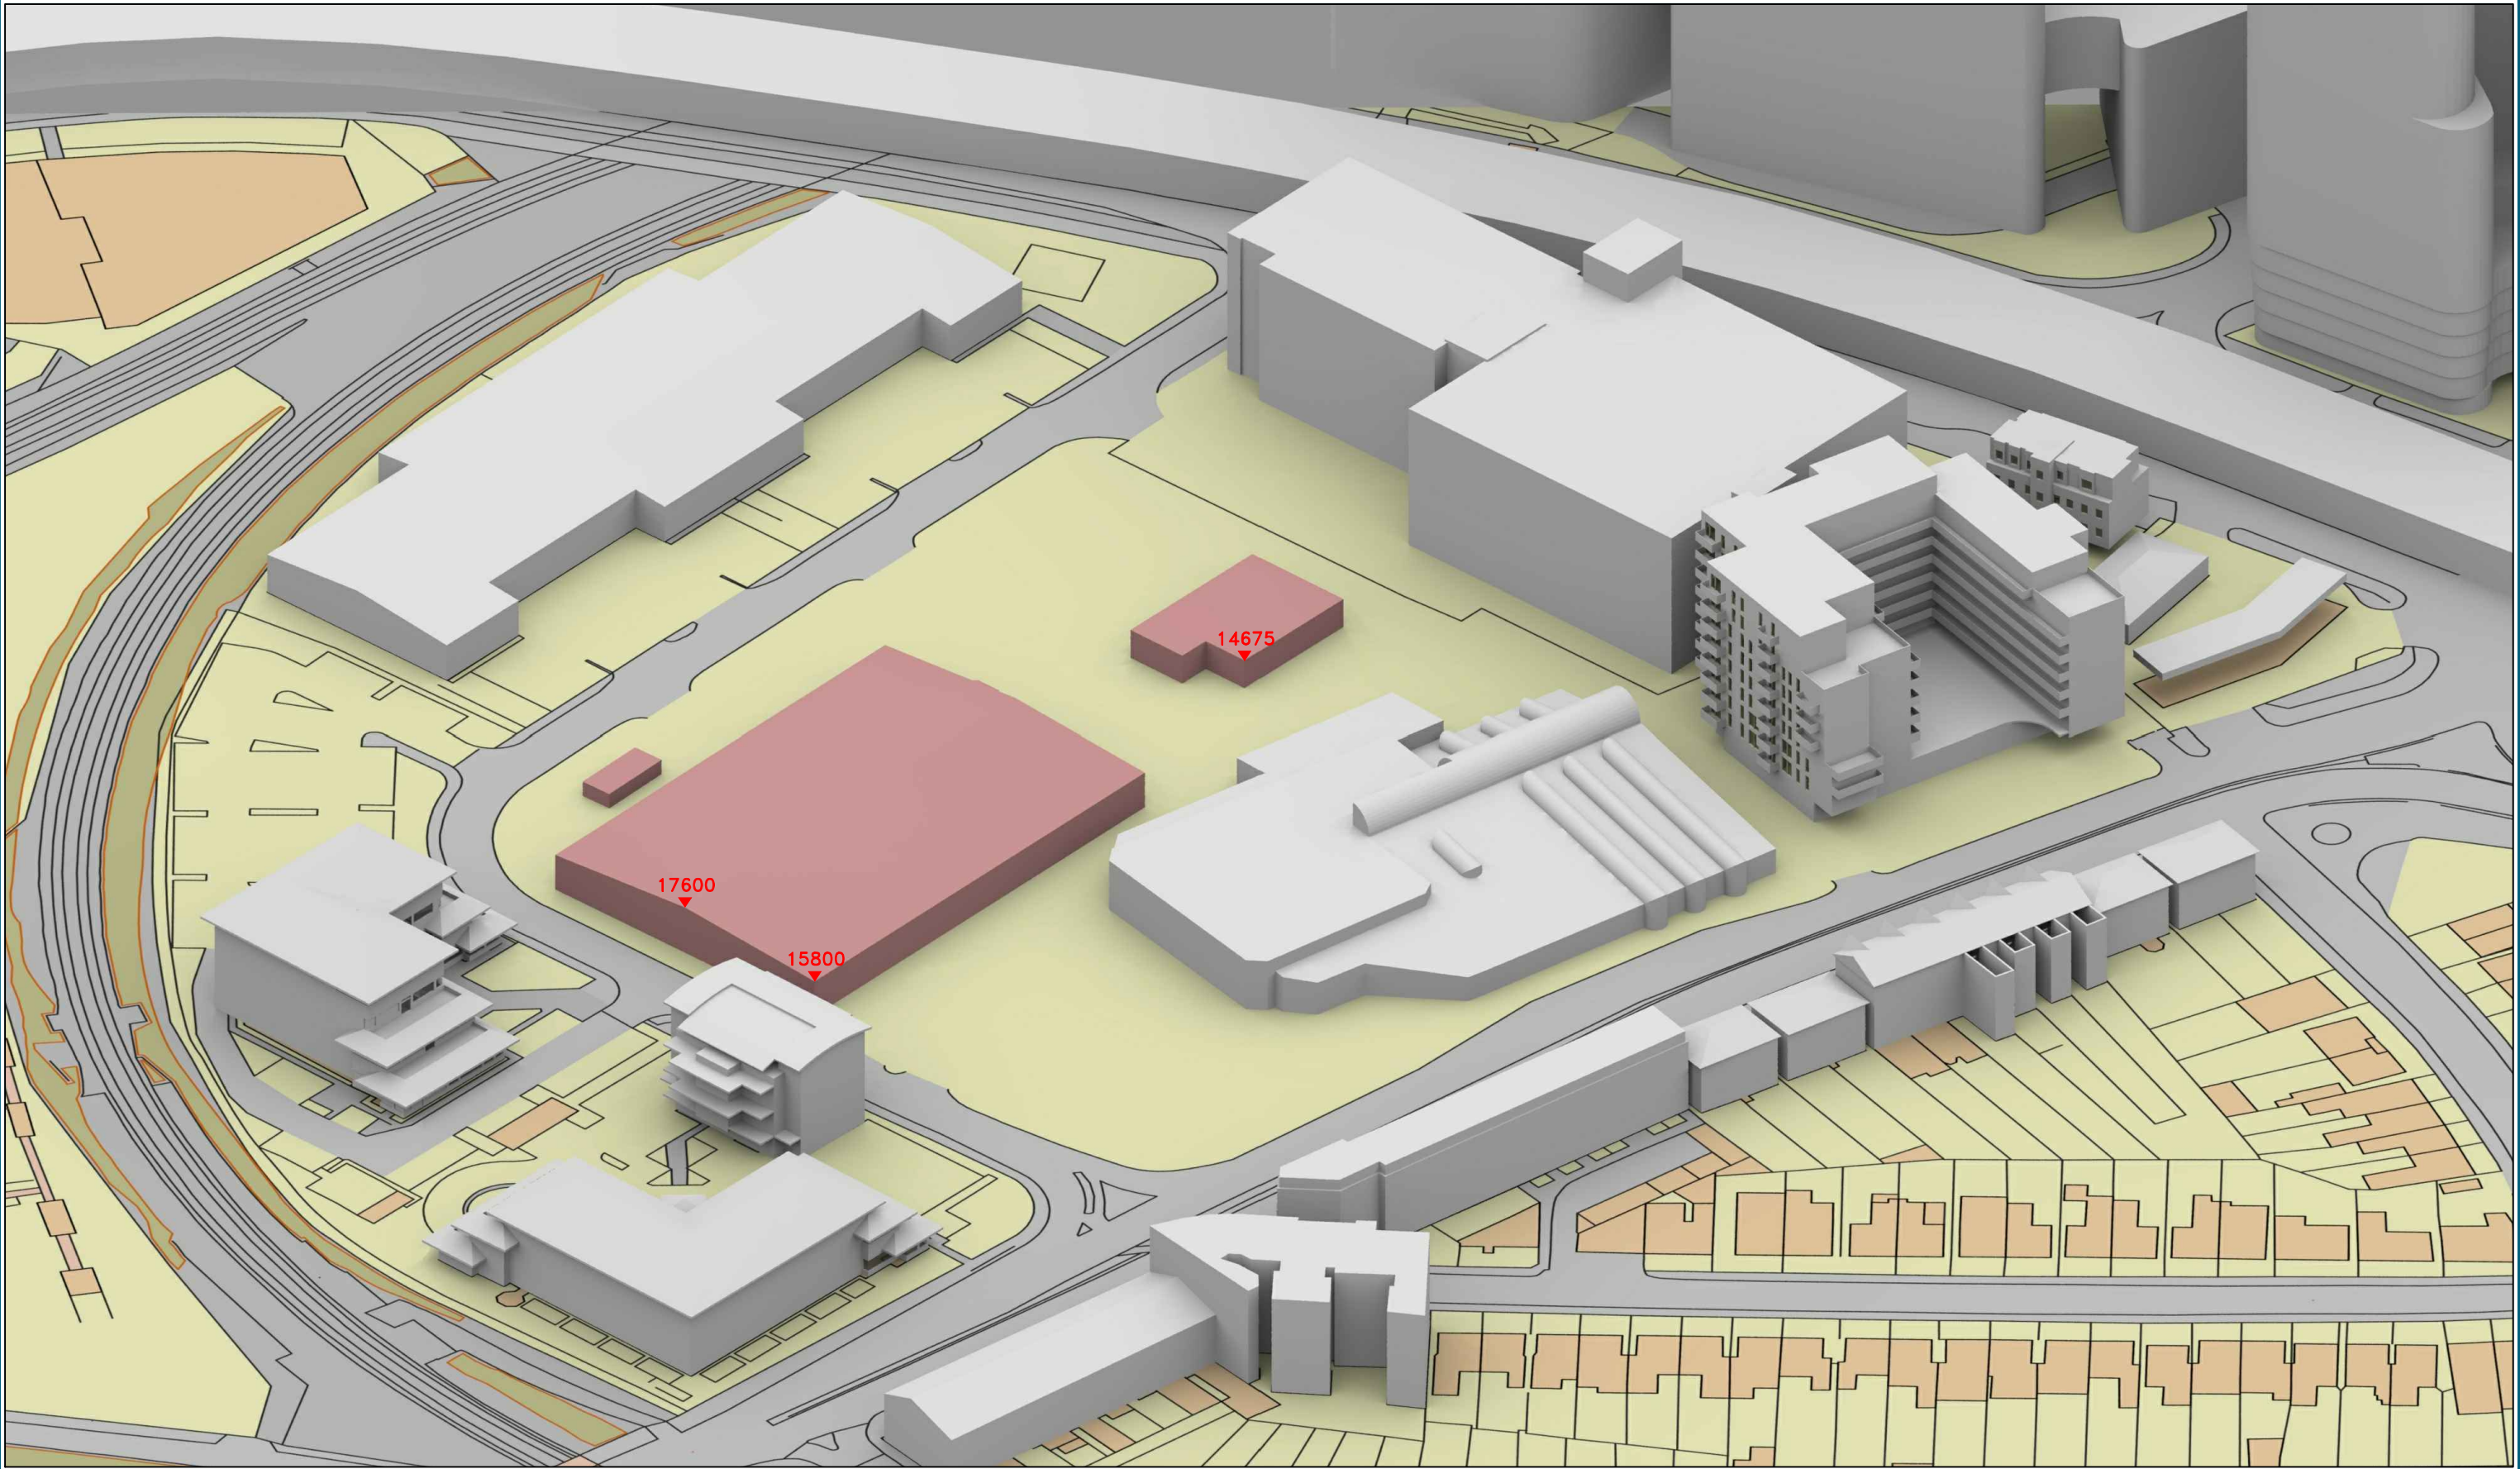

Sources: Ordnance Survey
Digital OS Extract
Hawkins\Brown
Proposed Scheme Info received 30/08/17 -
1699_SK_WindowTypes_170830.pdf
Proposed Scheme Received 28/03/18-
1699_DWG_PL_XX_20_100(-18)_rev04.dwg
Point 2 Surveyors
Site Photography

Key: ■ Existing Buildings
■ Proposed Scheme

■ Address Labels
▼ 15800 Heights in mm AOD

Project: Citroen Site
Brentford

Title: 3D View
Proposed Scheme Received 28/03/18

With Future Context

Point 2 Surveyors Ltd,
3rd Floor,
17 Slingsby Place,
London WC2E 9AB,
0207 836 5828
www.point2surveyors.com



Scheme Confirmed: -

Date :-


Drawn By: JB

Scale: NTS

Date: Apr 18

Dwg No: **P1038/289**

Rel:27

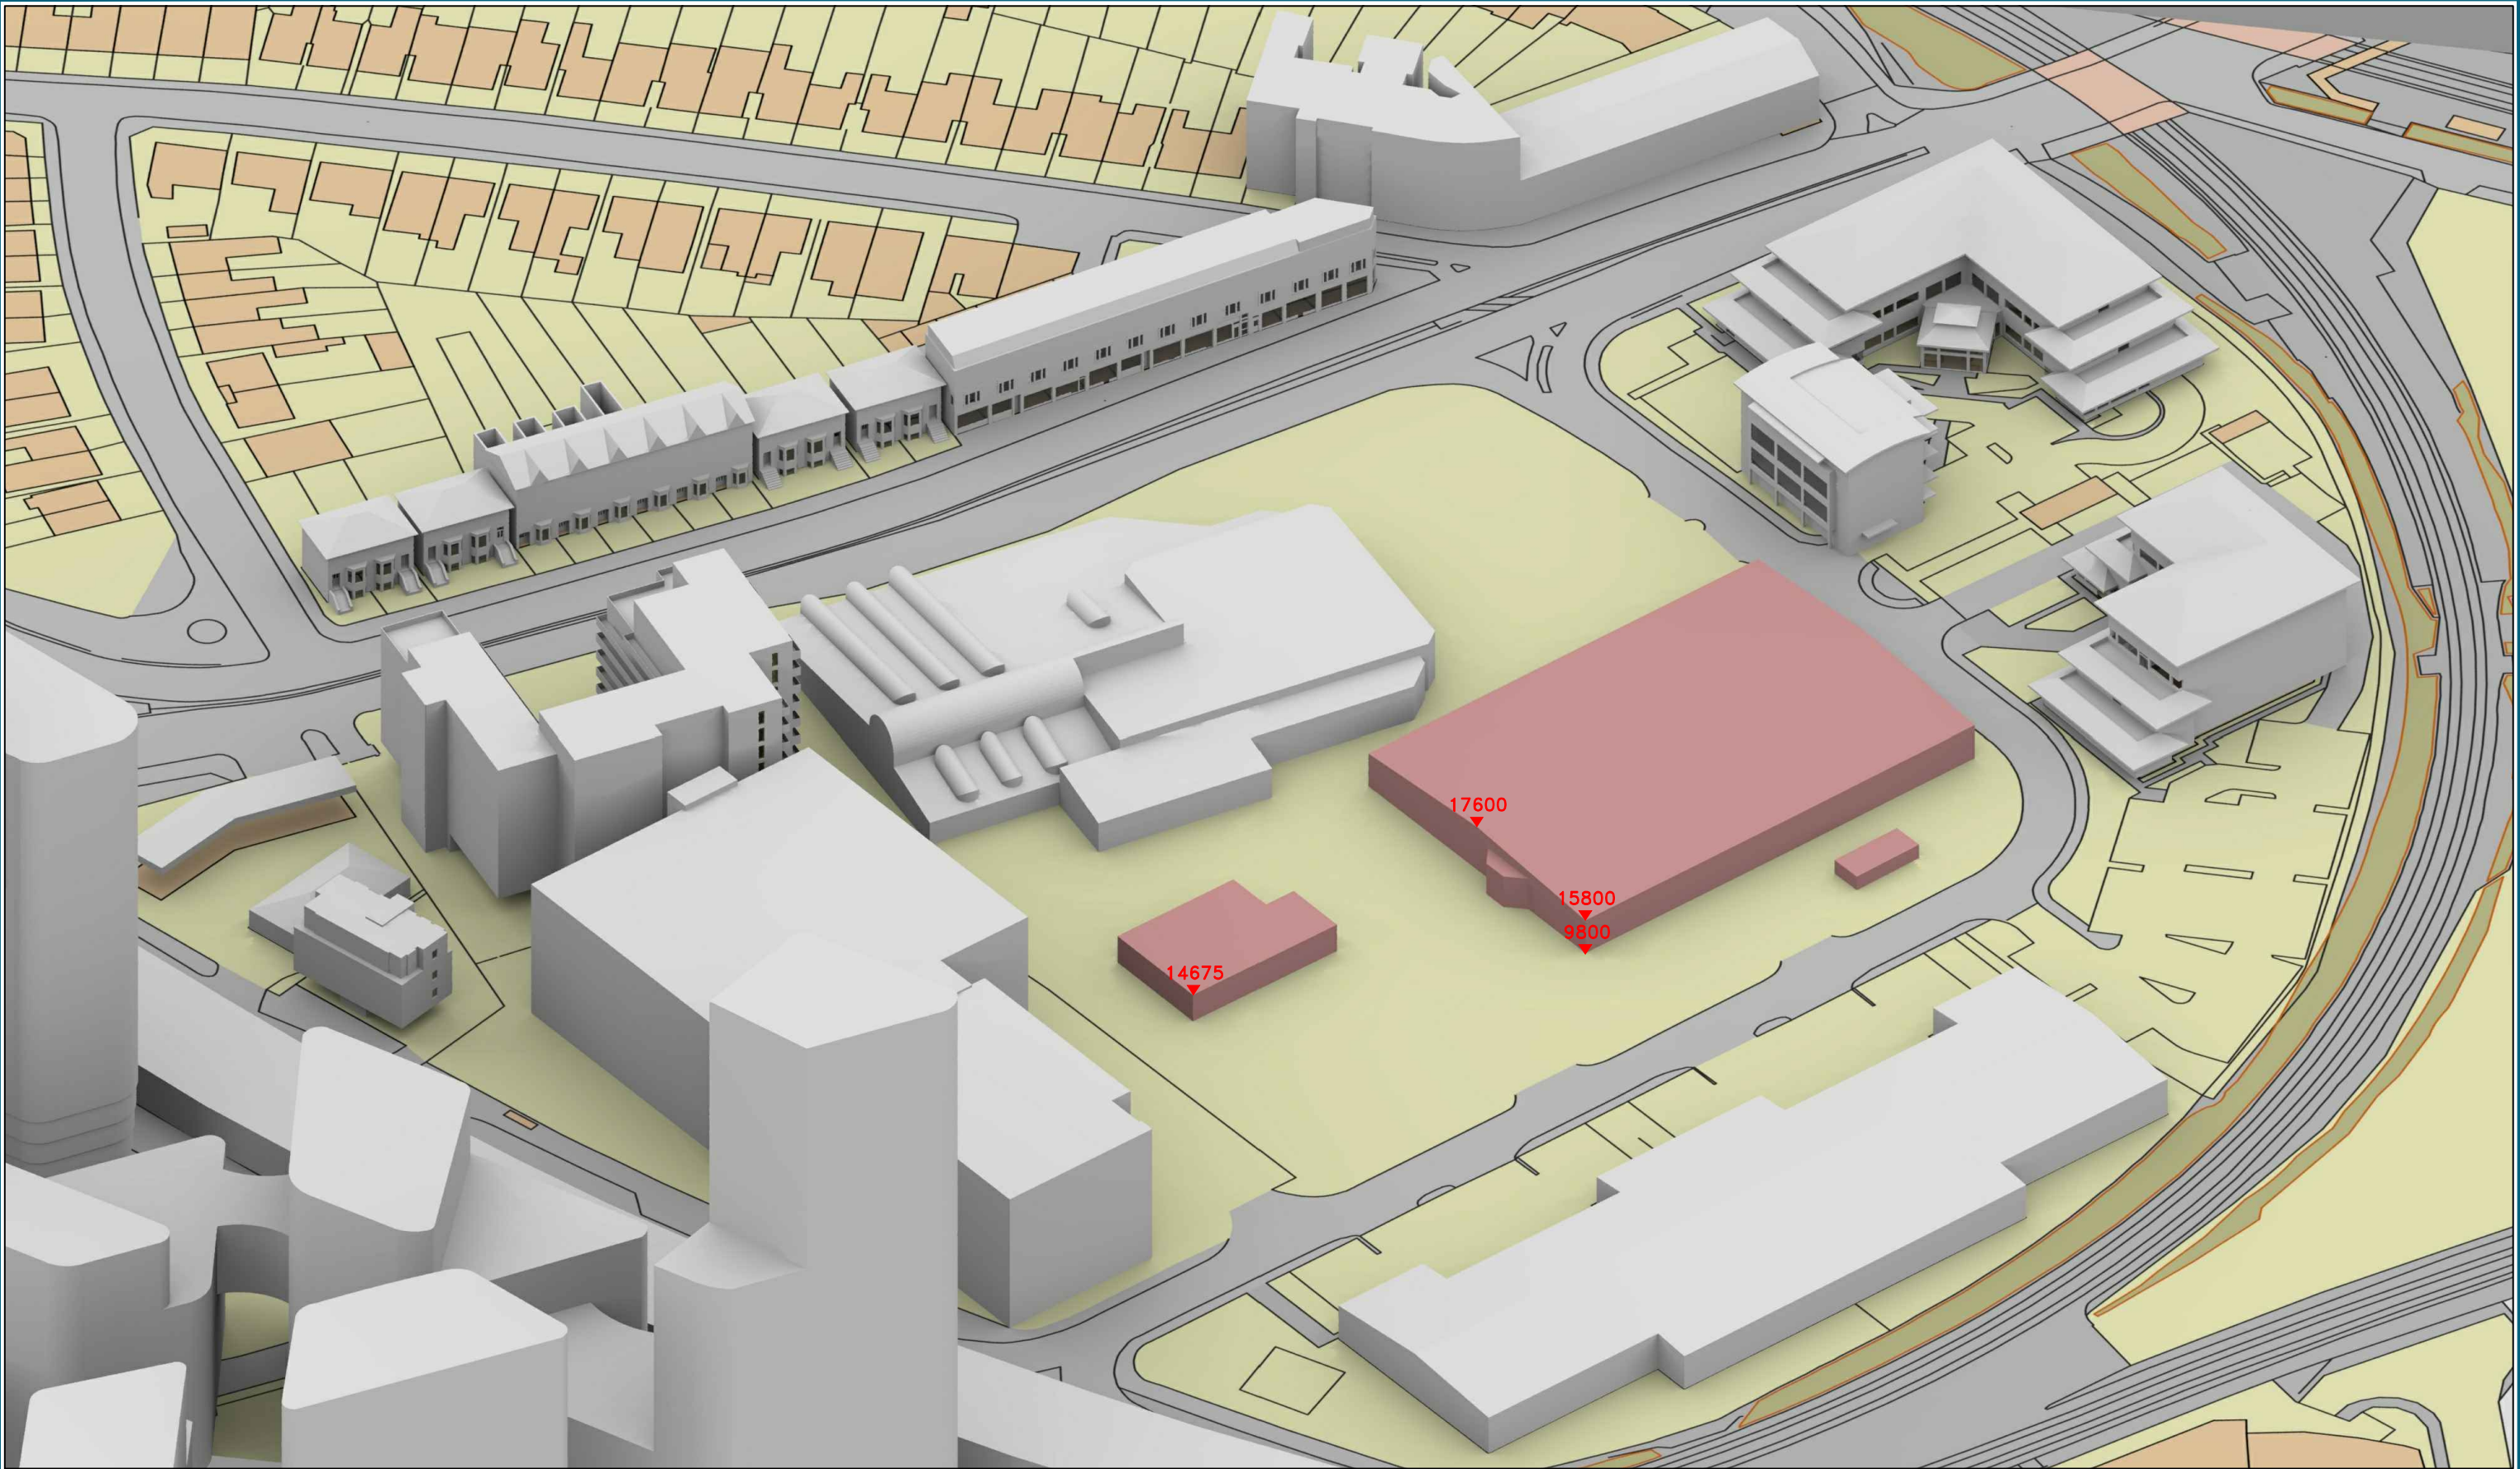

Sources: Ordnance Survey
Digital OS Extract
Hawkins\Brown
Proposed Scheme Info received 30/08/17 -
1699_SK_WindowTypes_170830.pdf
Proposed Scheme Received 28/03/18-
1699_DWG_PL_XX_20_100(-18)_rev04.dwg
Point 2 Surveyors
Site Photography

Key:

Existing Buildings

Proposed Scheme

Address Labels

15800

Heights in mm AOD

Project: Citroen Site
Brentford

Scheme Confirmed: -

Date :-

Drawn By: JB

Scale: NTS

Date: Apr 18

Title: 3D View
Proposed Scheme Received 28/03/18


With Future Context

Dwg No: **P1038/290**

Rel: 27

Point 2 Surveyors Ltd,
3rd Floor,
17 Slingsby Place,
London WC2E 9AB,
0207 836 5828
www.point2surveyors.com

POINT
surveyors

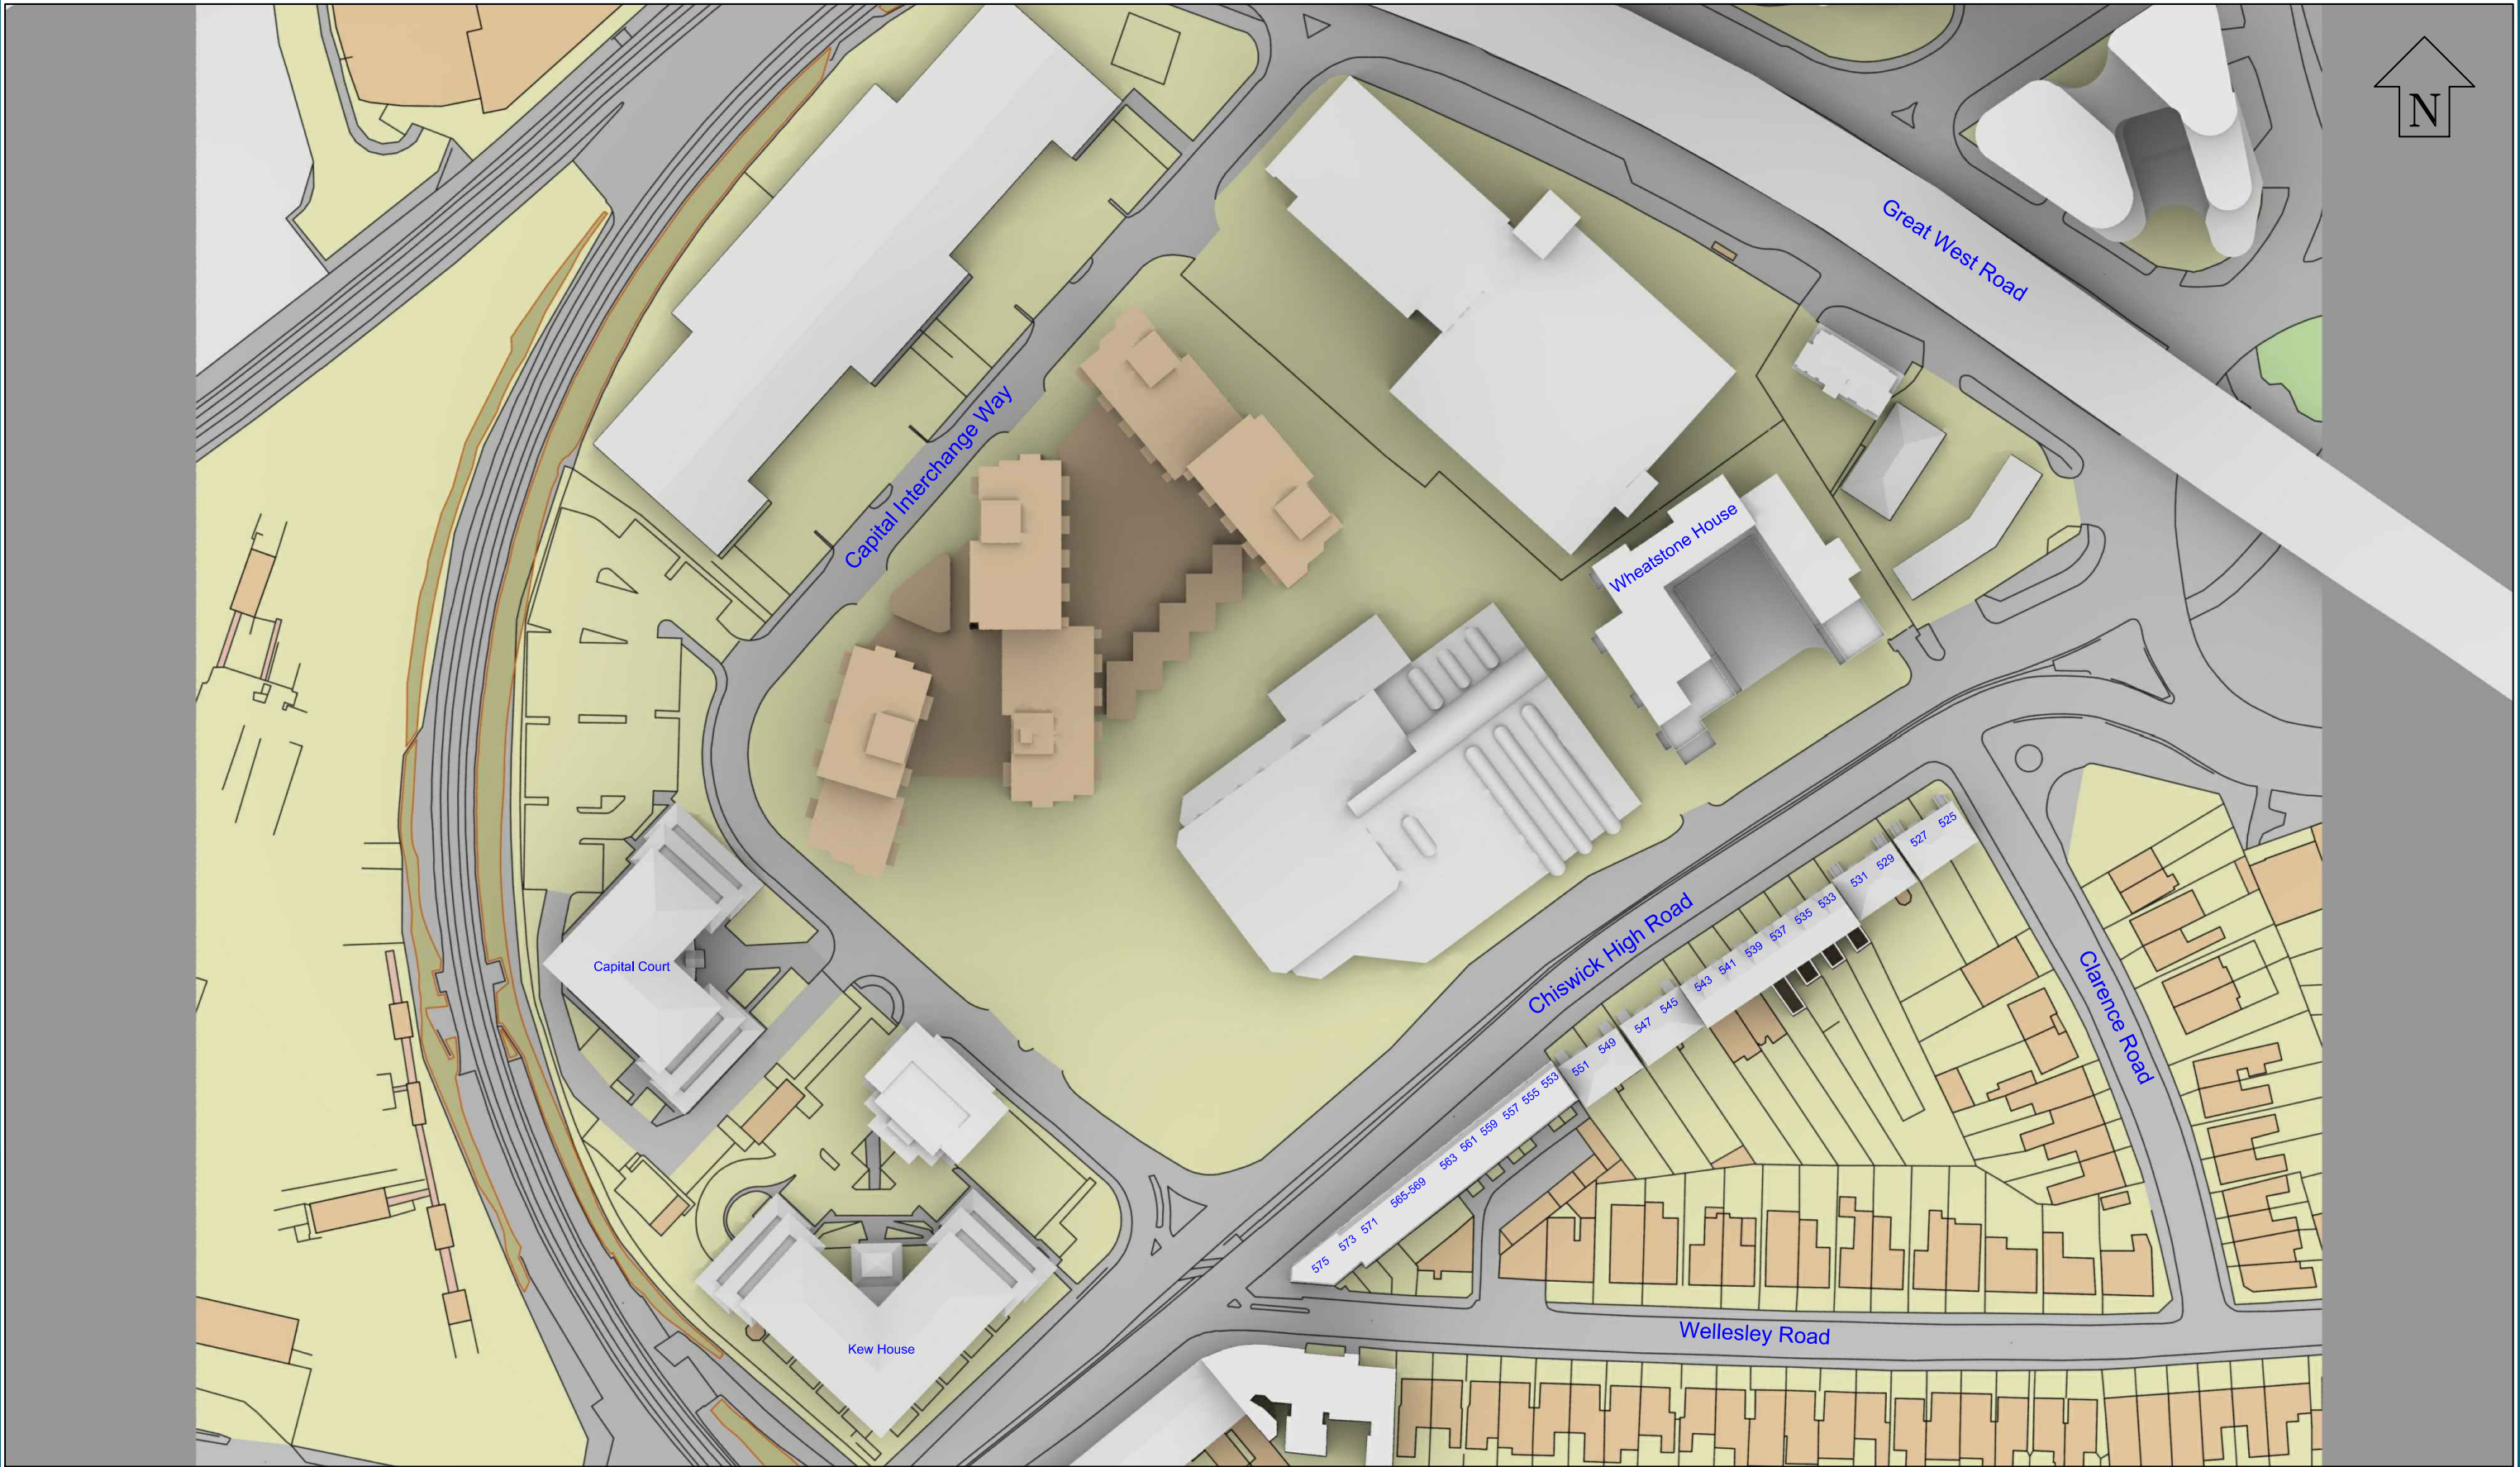

Sources: Ordinance Survey
Digital OS Extract
Hawkins\Brown
Proposed Scheme Info received 30/08/17 -
1699_SK_WindowTypes_170830.pdf
Proposed Scheme Received 28/03/18-
1699_DWG_PL_XX_20_100(-18)_rev04.dwg
Point 2 Surveyors
Site Photography

Key:

- Existing Buildings
- Proposed Scheme

Address Labels

15800 Heights in mm AOD


Project: Citroen Site
Brentford

Title: Plan View
Proposed Scheme Received 28/03/18

With Future Context

Point 2 Surveyors Ltd,
3rd Floor,
17 Slingsby Place,
London WC2E 9AB,
0207 836 5828
www.point2surveyors.com



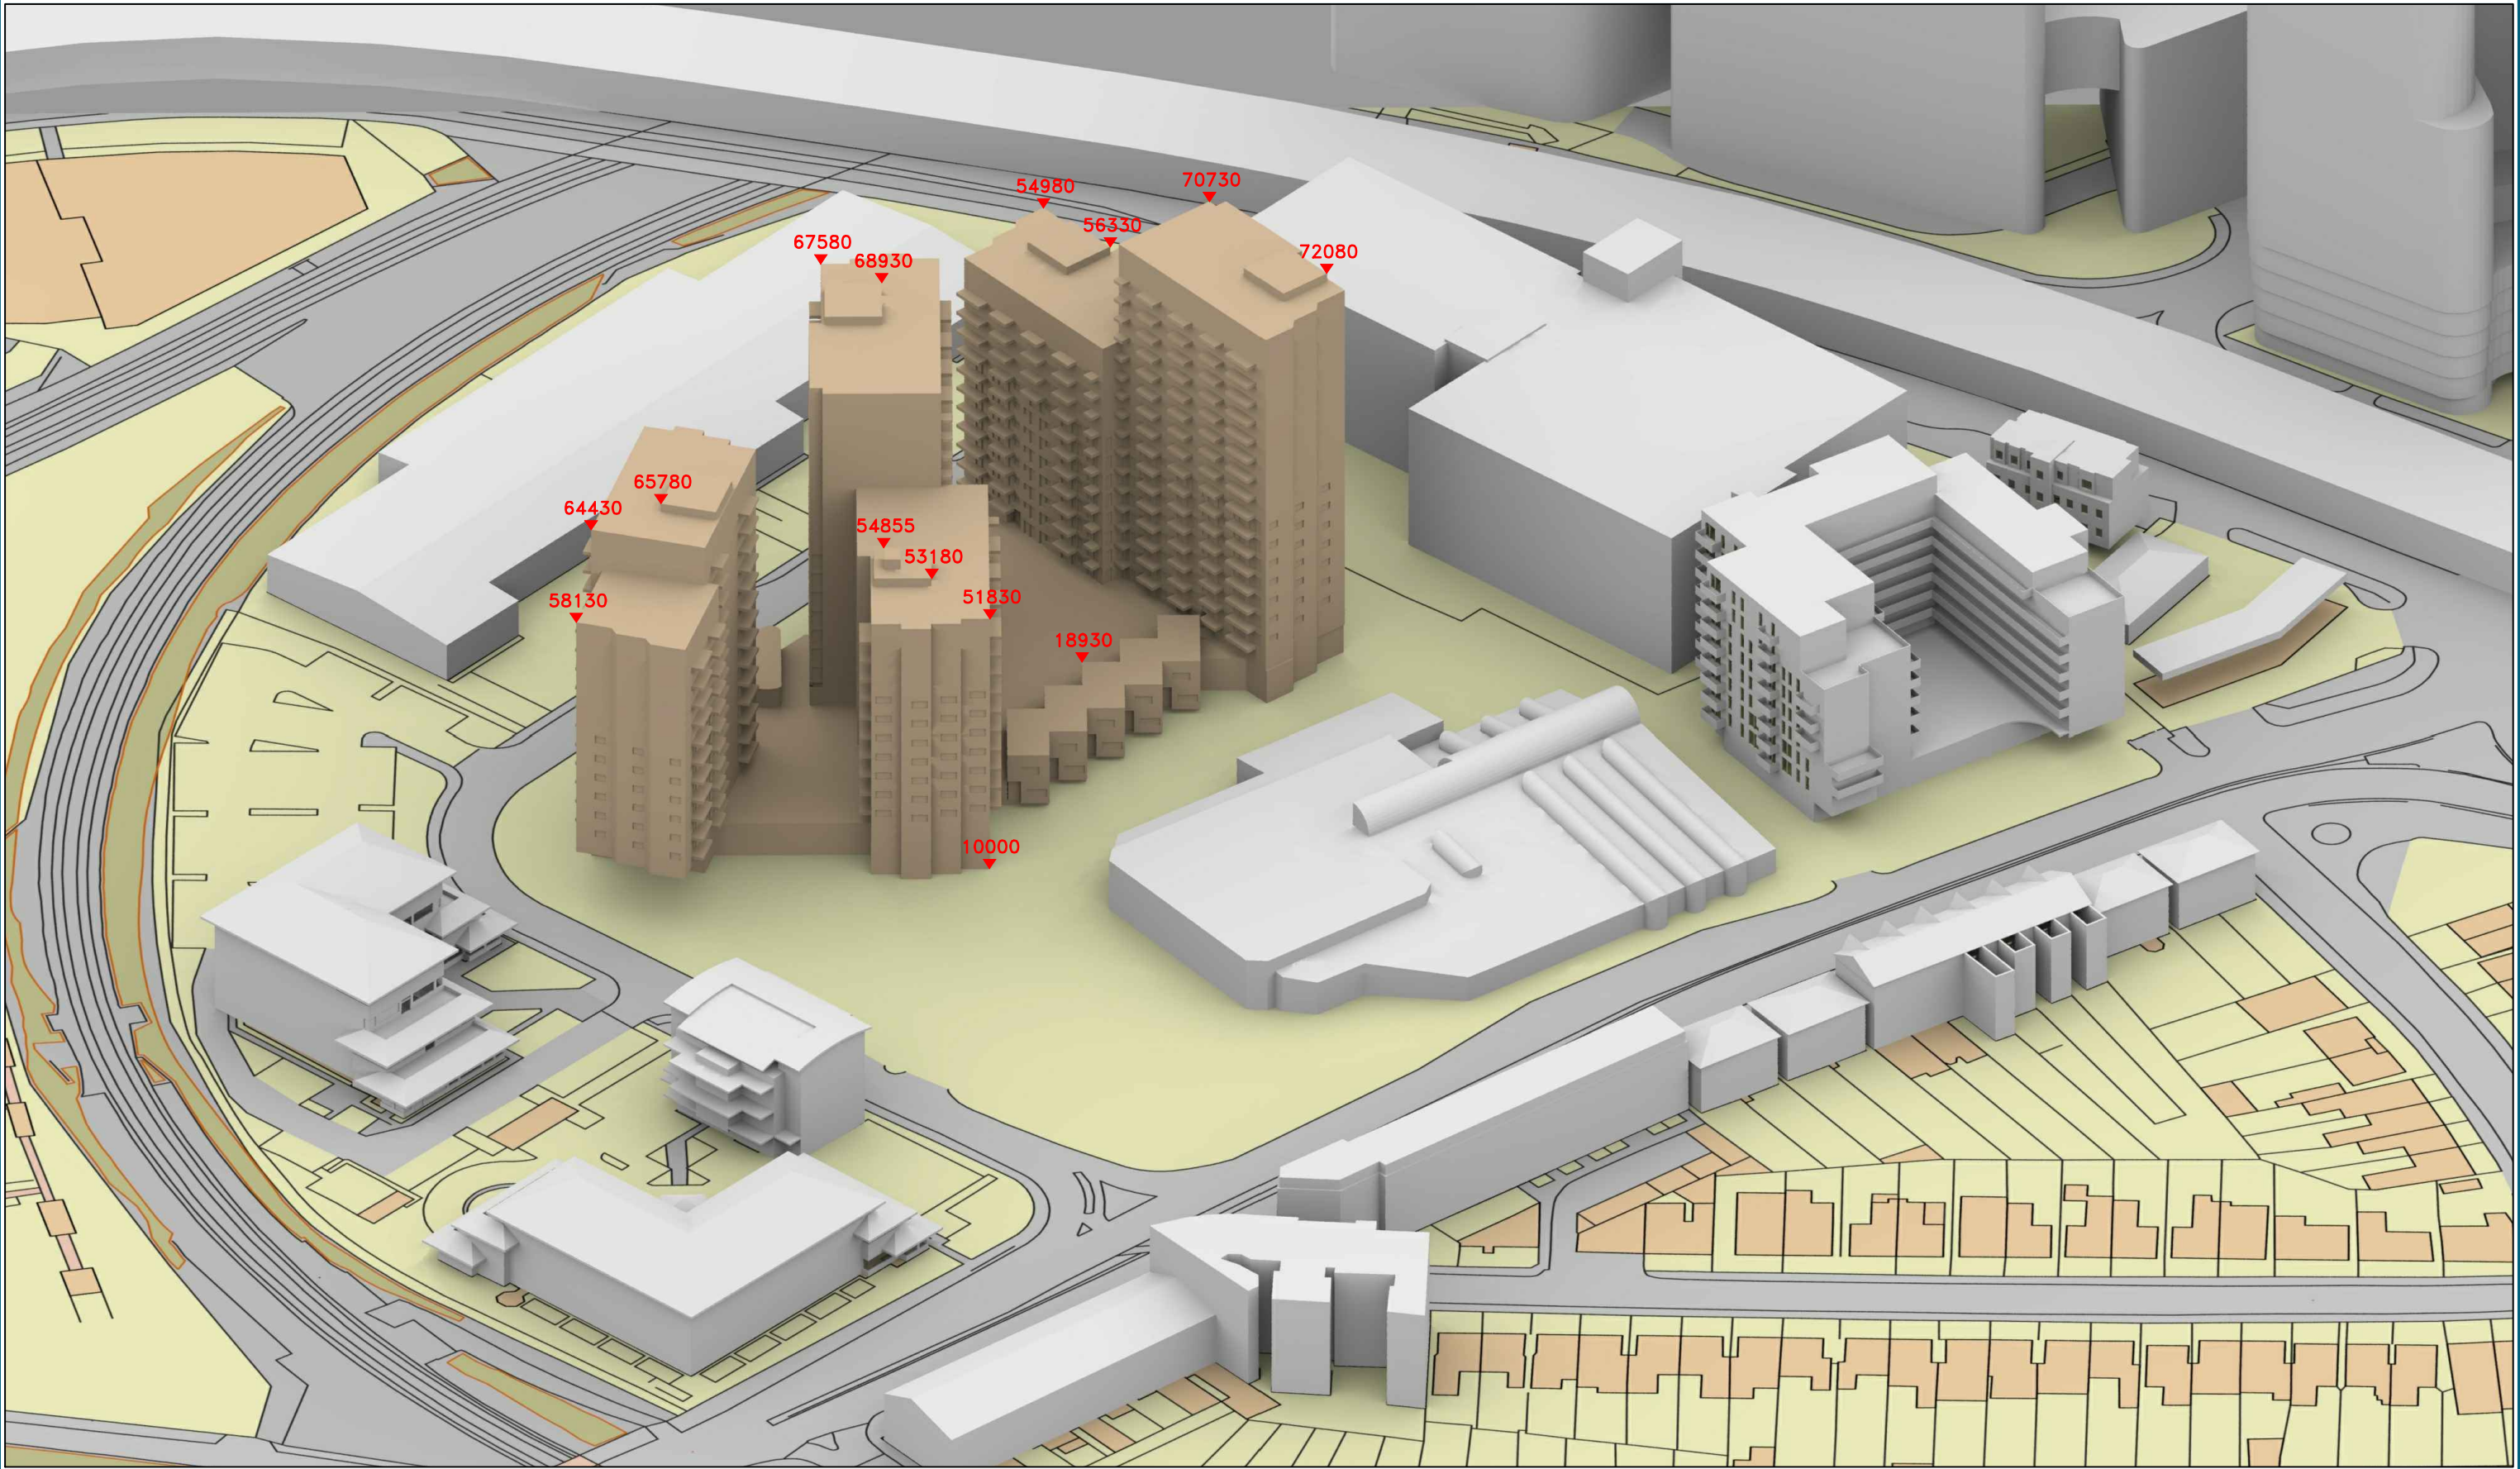

Sources: Ordnance Survey
Digital OS Extract
Hawkins\Brown
Proposed Scheme Info received 30/08/17 -
1699_SK_WindowTypes_170830.pdf
Proposed Scheme Received 28/03/18-
1699_DWG_PL_XX_20_100(-18)_rev04.dwg
Point 2 Surveyors
Site Photography

Key:

- Existing Buildings
- Proposed Scheme

Address Labels

15800 Heights in mm AOD

Project: Citroen Site
Brentford

Title: 3D View
Proposed Scheme Received 28/03/18

With Future Context

Point 2 Surveyors Ltd,
3rd Floor,
17 Slingsby Place,
London WC2E 9AB,
0207 836 5828
www.point2surveyors.com



Scheme Confirmed: -

Date :-


Drawn By: JB

Scale: NTS

Date: Apr 18

Dwg No: **P1038/292**

Rel:27

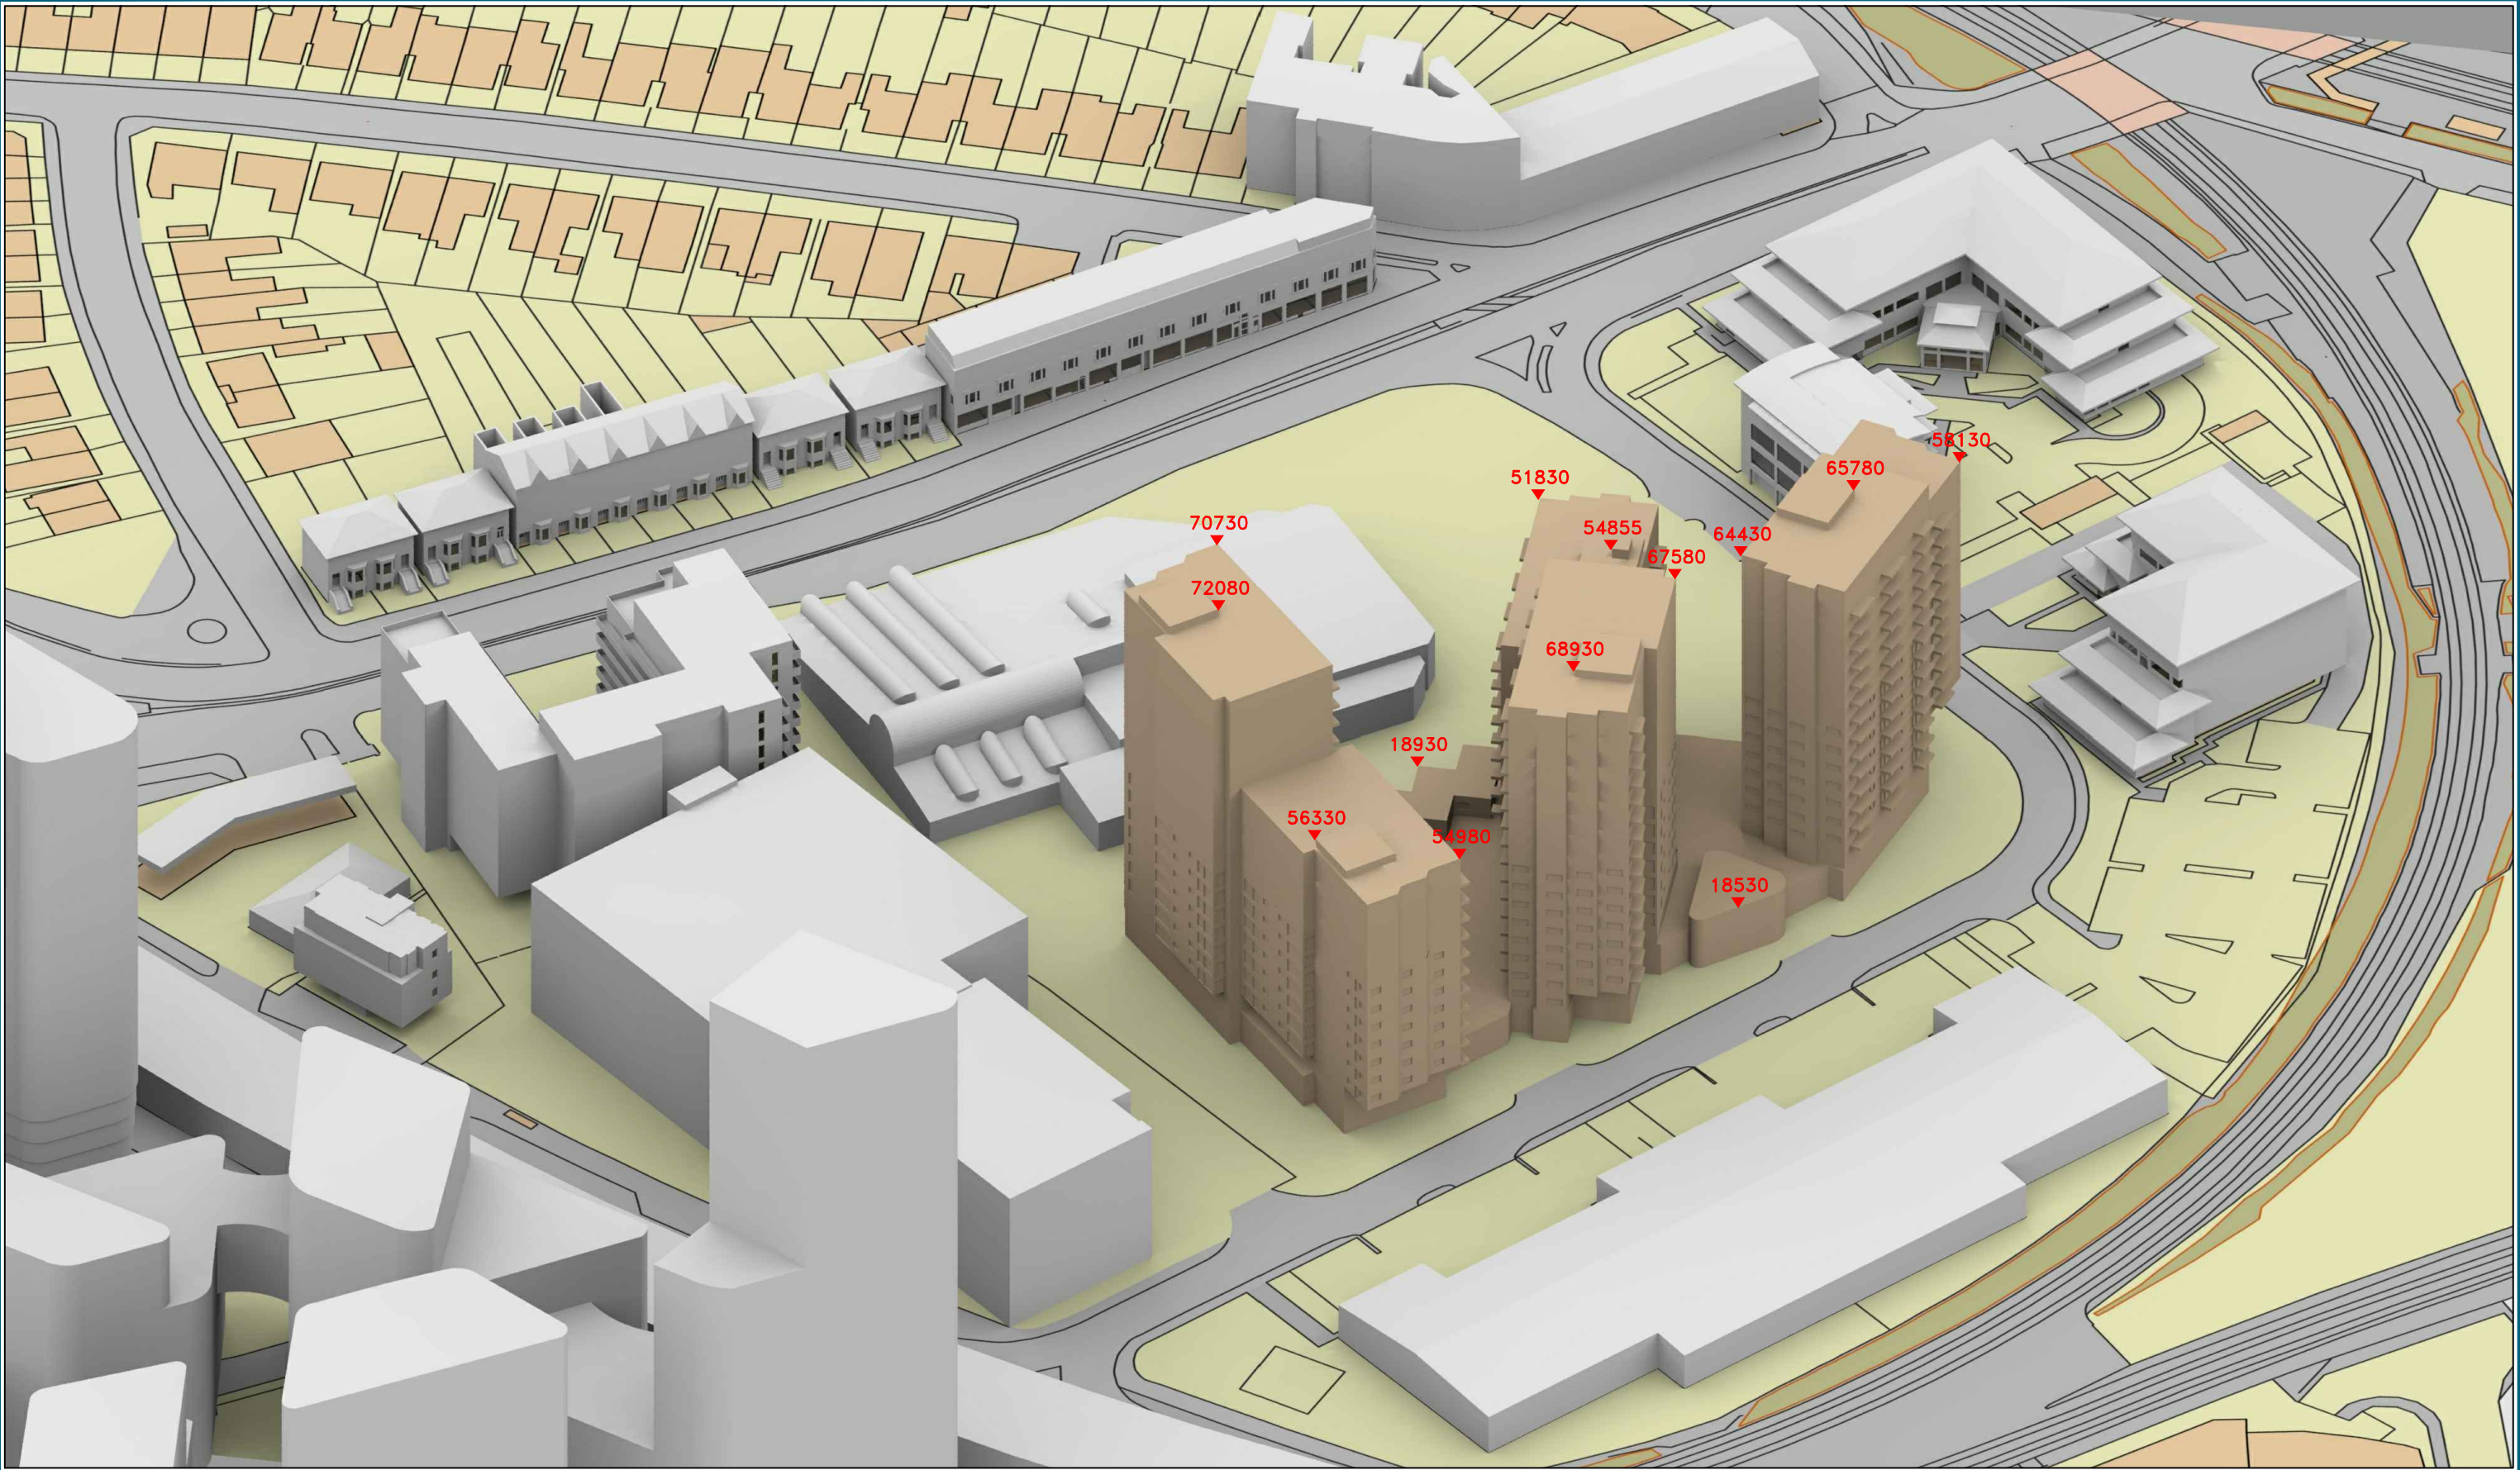

Sources: Ordnance Survey
Digital OS Extract
Hawkins\Brown
Proposed Scheme Info received 30/08/17 -
1699_SK_WindowTypes_170830.pdf
Proposed Scheme Received 28/03/18-
1699_DWG_PL_XX_20_100(-18)_rev04.dwg
Point 2 Surveyors
Site Photography

Key:

- Existing Buildings
- Proposed Scheme

Address Labels

15800 Heights in mm AOD

Project: Citroen Site
Brentford

Title: 3D View
Proposed Scheme Received 28/03/18

With Future Context

Point 2 Surveyors Ltd,
3rd Floor,
17 Slingsby Place,
London WC2E 9AB,
0207 836 5828
www.point2surveyors.com



Scheme Confirmed: -

Date :-

Drawn By: JB

Scale: NTS

Date: Apr 18

Dwg No: **P1038/293**

Rel:27