




Ground Floor

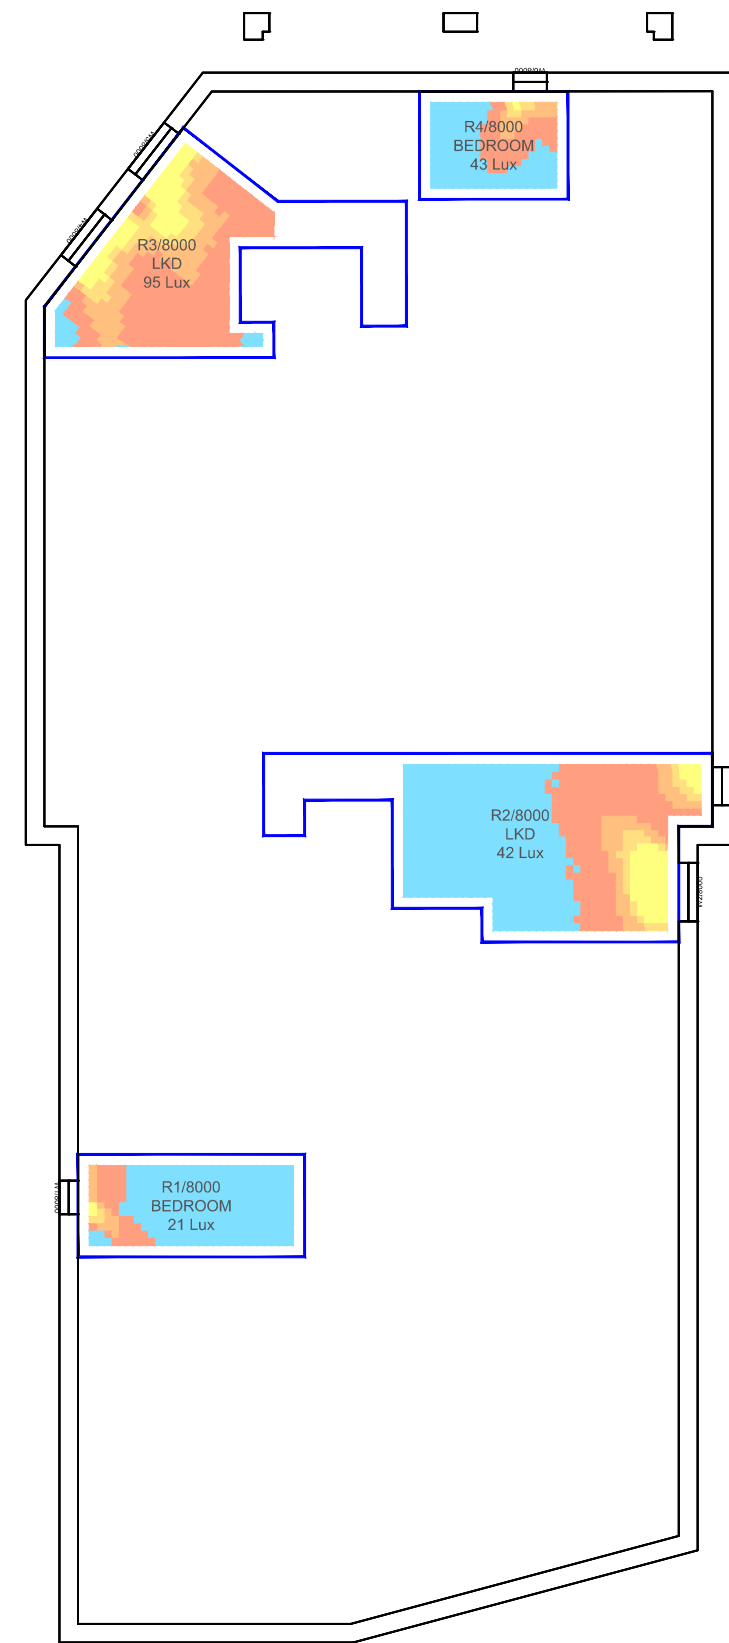

Second Floor

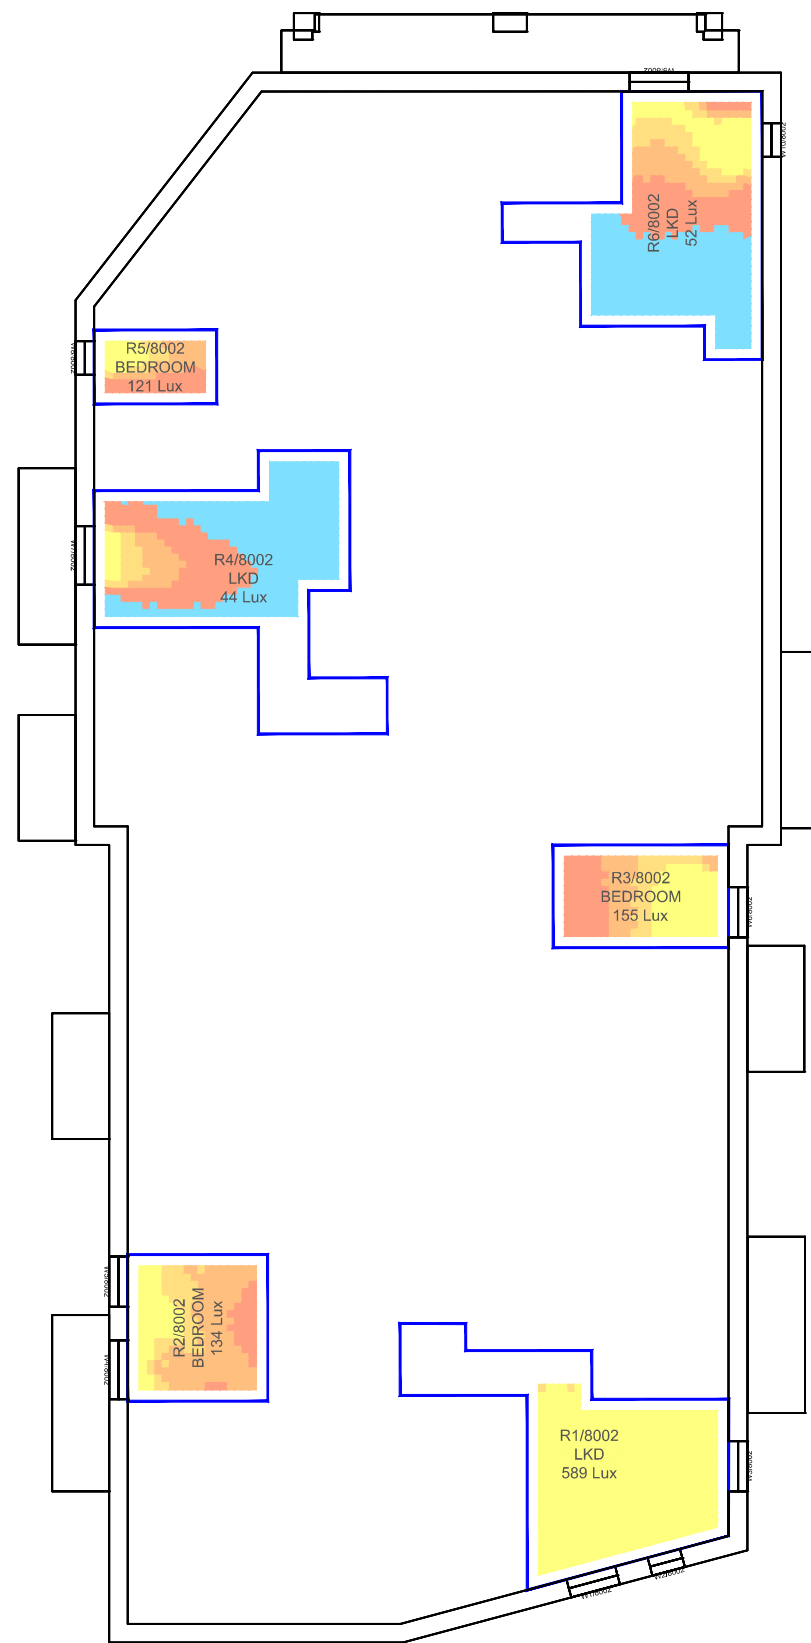

Fourth Floor

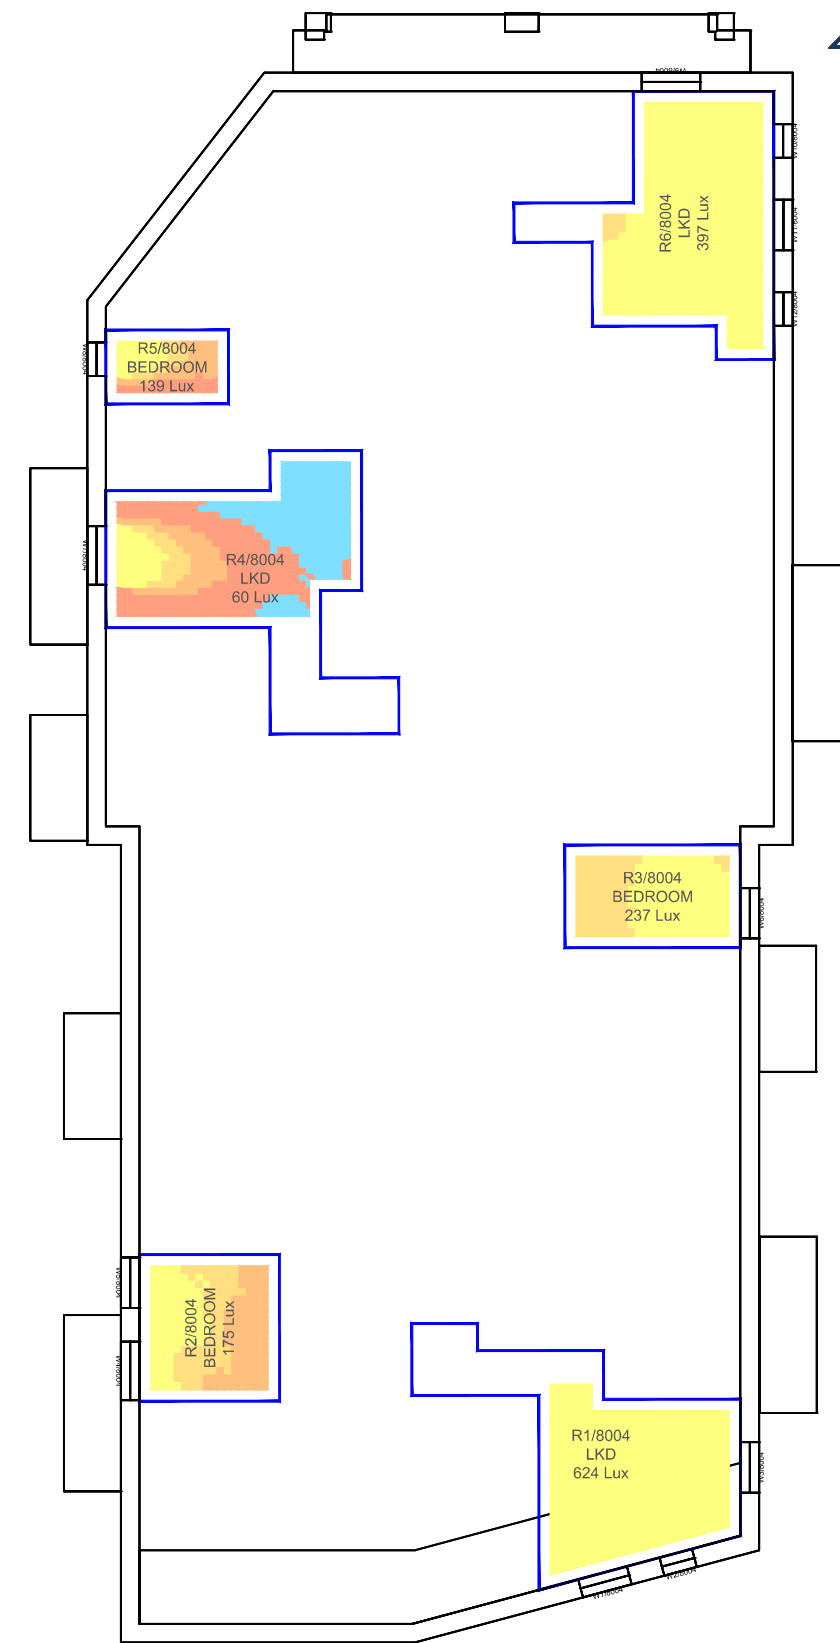

Sources: Point 2 Surveyors
 Survey Info
 Point Cloud Data
 Assael Architecture Limited
 Floor plans(received 16/03/23)
 MNR-AA-BB1 series drawings
 Elevations (received 16/03/23)
 MNR-AA-ALL-ZZ-DR-A series drawings

Key: Daylight Illuminance
 (achieved for 50% of daylight hours)

<50 Lux	Median Illuminance (Lux) Levels shown for each room.
>50 Lux	Recommended Targets:
>100 Lux	Bedroom 100 Lux
>150 Lux	Living Room 150 Lux
>200 Lux	Kitchen 200 Lux

Project: Homebase Richmond

Title: Climate Based Daylight Modeling (CBDM) Assessment
 Median Luminance (Lux) Levels
 Block D2

Proposed Scheme Dated 16/03/23

Scheme Confirmed: --

Date: --

Drawn By: DB


Scale: 1:200@A3

Date: APR 23

Dwg No: P1685/CBDM/25

Rel: 19



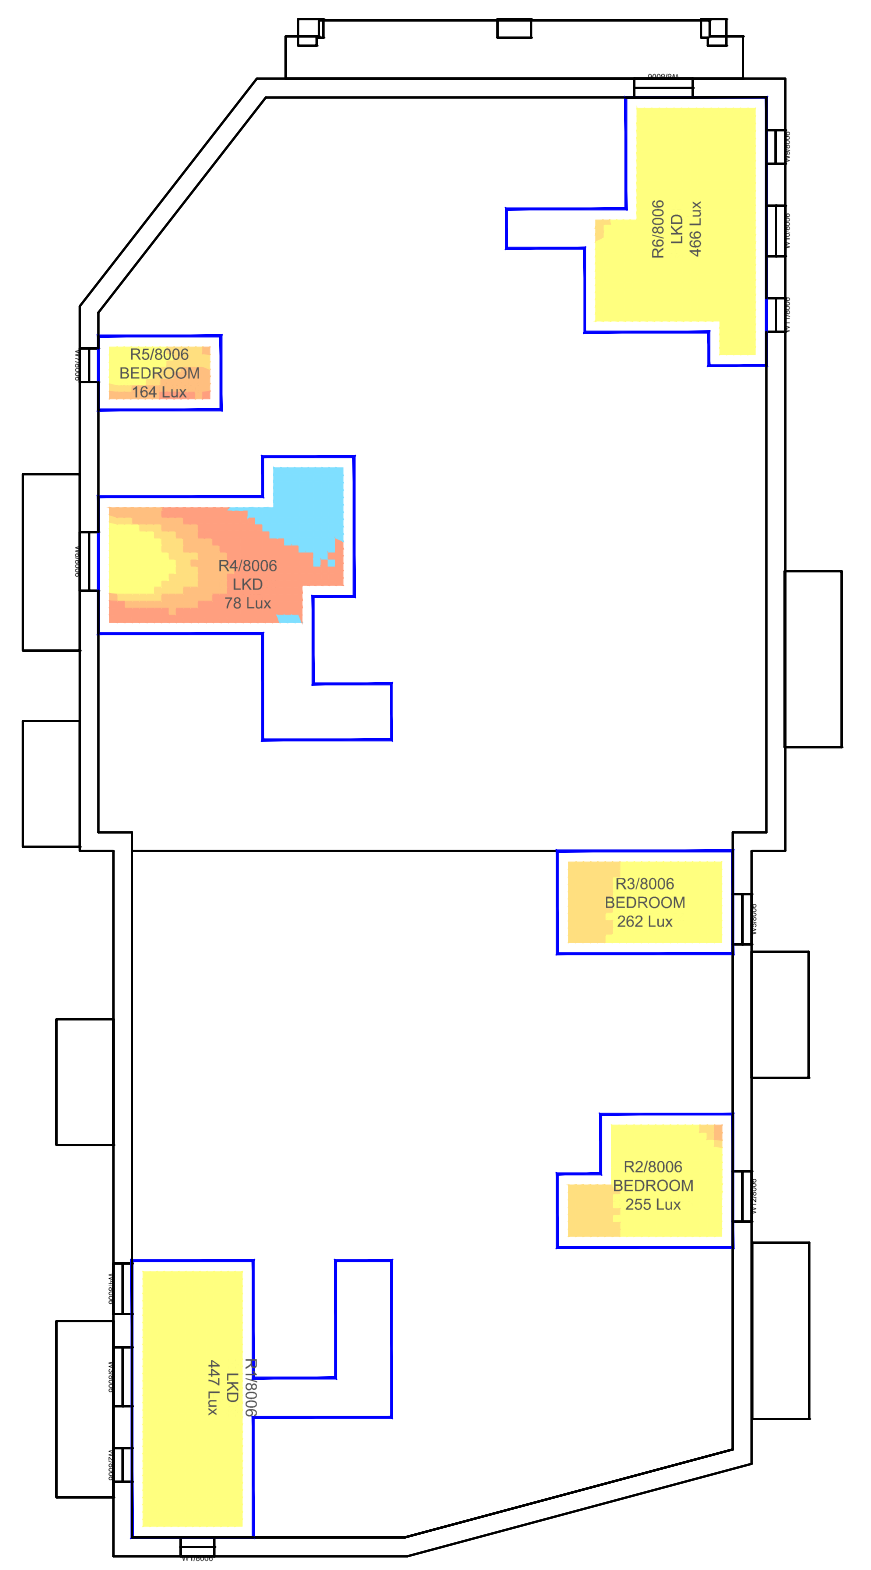

Sources: Point 2 Surveyors
 Survey Info
 Point Cloud Data
 Assael Architecture Limited
 Floor plans(received 16/03/23)
 MNR-AA-BB1 series drawings
 Elevations (received 16/03/23)
 MNR-AA-ALL-ZZ-DR-A series drawings

Key: Daylight Illuminance
 (achieved for 50% of daylight hours)

■ <50 Lux	Median Illuminance (Lux) Levels shown for each room. Recommended Targets: Bedroom 100 Lux Living Room 150 Lux Kitchen 200 Lux
■ >50 Lux	
■ >100 Lux	
■ >150 Lux	
■ >200 Lux	

Project: Homebase Richmond

Title: Climate Based Daylight Modeling (CBDM) Assessment
 Median Luminance (Lux) Levels
 Block D2
 Proposed Scheme Dated 16/03/23

Scheme Confirmed: --

Date: --

Drawn By: DB

Scale: 1:200@A3

Date: APR 23


Dwg No: **P1685/CBDM/26**

Rel: **19**



Appendix 2:

Internal ADF Results

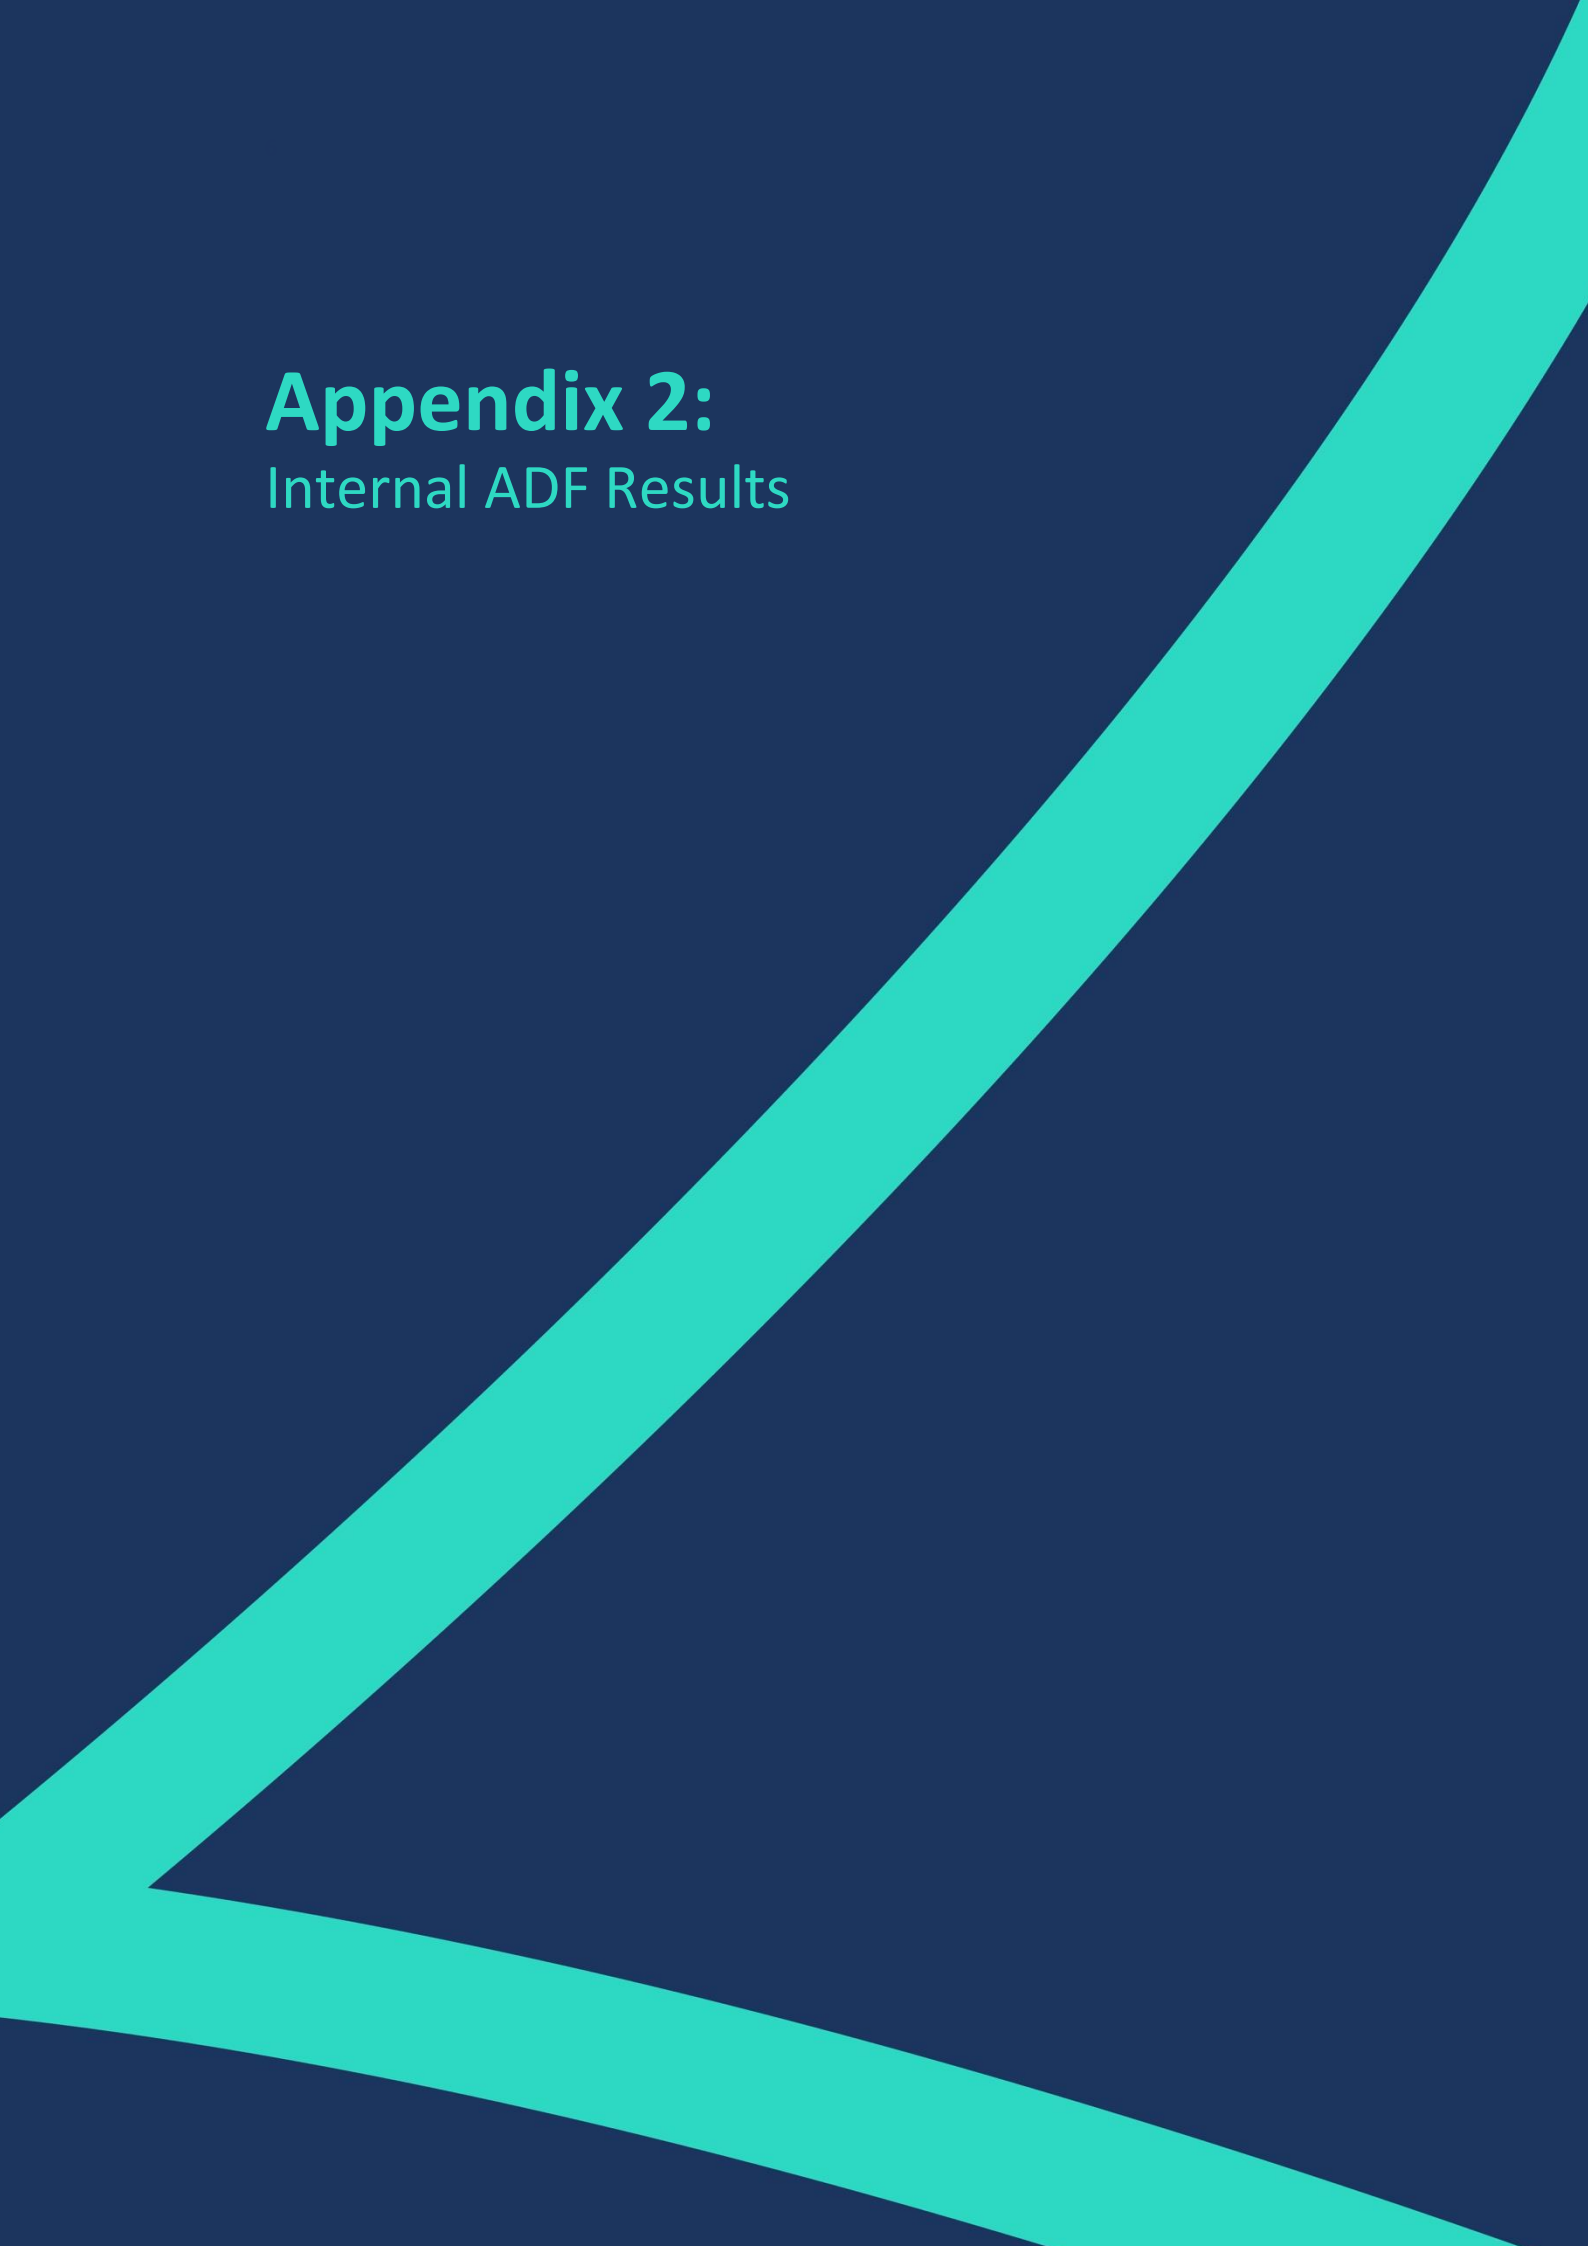



SUNLIGHT EXPOSURE CBDM ANALYSIS

MANOR ROAD, HOMEBASE, RICHMOND
PROPOSED SCHEME 16/03/23

SUNLIGHT EXPOSURE

Unit	Room	Room Use	Window	Orientation	Date	Sunlight Exposure (Hours)
------	------	----------	--------	-------------	------	---------------------------

Proposed Scheme Dated 16/03/23 - Block A1

R1/1000		LKD	W3/1000	Easterly	21-Mar	2.8
			W2/1000	Westerly	21-Mar	2.0
			W1/1000	Westerly	21-Mar	0.8
			W1/1000	Westerly	21-Mar	0.8
R2/1000		BEDROOM	W4/1000	Easterly	21-Mar	3.3
			W4/1000	Easterly	21-Mar	3.3
R1/1002		BEDROOM	W2/1002	Easterly	21-Mar	3.7
			W2/1002	Easterly	21-Mar	3.5
			W1/1002	Easterly	21-Mar	3.7
R2/1002		LKD	W4/1002	Westerly	21-Mar	2.0
			W4/1002	Westerly	21-Mar	1.9
			W3/1002	Westerly	21-Mar	0.8
R3/1002		BEDROOM	W5/1002	Easterly	21-Mar	3.3
			W5/1002	Easterly	21-Mar	3.3
R4/1002		LKD	W7/1002	Easterly	21-Mar	3.5
			W7/1002	Easterly	21-Mar	3.3
			W6/1002	Westerly	21-Mar	0.2
R1/1004		LKD	W2/1004	Westerly	21-Mar	2.1
			W2/1004	Westerly	21-Mar	2.1
			W1/1004	Westerly	21-Mar	0.8
R2/1004		BEDROOM	W3/1004	Easterly	21-Mar	3.3
			W3/1004	Easterly	21-Mar	3.3
R1/1006		LKD	W2/1006	Westerly	21-Mar	2.1
			W2/1006	Westerly	21-Mar	2.1
			W1/1006	Westerly	21-Mar	0.8
R2/1006		BEDROOM	W3/1006	Easterly	21-Mar	3.3
			W3/1006	Easterly	21-Mar	3.3

Proposed Scheme Dated 16/03/23 - Block A2

R1/2000		LKD	W2/2000	Westerly	21-Mar	0.0
			W2/2000	Westerly	21-Mar	0.0
			W1/2000	Westerly	21-Mar	0.0
R2/2000		BEDROOM	W3/2000	Easterly	21-Mar	2.0
			W3/2000	Easterly	21-Mar	2.0



SUNLIGHT EXPOSURE CBDM ANALYSIS

MANOR ROAD, HOMEBASE, RICHMOND
PROPOSED SCHEME 16/03/23

SUNLIGHT EXPOSURE

Unit	Room	Room Use	Window	Orientation	Date	Sunlight Exposure (Hours)
R3/2000		BEDROOM			21-Mar	2.3
			W4/2000	Easterly	21-Mar	2.3
R4/2000		LKD			21-Mar	0.0
			W7/2000	Westerly	21-Mar	0.0
			W6/2000	Westerly	21-Mar	0.0
			W5/2000	Westerly	21-Mar	0.0
R1/2002		BEDROOM			17-Mar	4.0
			W1/2002	Southerly	17-Mar	4.0
R2/2002		LKD			21-Mar	0.0
			W4/2002	Northerly	21-Mar	0.0
			W3/2002	Northerly	21-Mar	0.0
			W2/2002	Northerly	21-Mar	0.0
R3/2002		LKD			21-Mar	3.2
			W7/2002	Easterly	21-Mar	3.1
			W6/2002	Easterly	21-Mar	2.3
			W5/2002	Easterly	21-Mar	2.8
R4/2002		BEDROOM			21-Mar	3.1
			W9/2002	Easterly	21-Mar	3.1
			W8/2002	Easterly	21-Mar	3.1
R5/2002		BEDROOM			21-Mar	0.0
			W10/2002	Westerly	21-Mar	0.0
R6/2002		LKD			21-Mar	3.1
			W12/2002	Easterly	21-Mar	2.8
			W11/2002	Easterly	21-Mar	2.5
Proposed Scheme Dated 16/03/23 - Block A3						
R1/3000		STUDIO			21-Mar	1.8
			W2/3000	Westerly	21-Mar	1.8
			W1/3000	Westerly	21-Mar	1.3
R2/3000		BEDROOM			21-Mar	0.0
			W3/3000	Easterly	21-Mar	0.0
R1/3002		BEDROOM			21-Mar	2.1
			W1/3002	Westerly	21-Mar	2.1
R2/3002		BEDROOM			21-Mar	1.6
			W2/3002	Easterly	21-Mar	1.6



SUNLIGHT EXPOSURE CBDM ANALYSIS

MANOR ROAD, HOMEBASE, RICHMOND
PROPOSED SCHEME 16/03/23

SUNLIGHT EXPOSURE

Unit	Room	Room Use	Window	Orientation	Date	Sunlight Exposure (Hours)
R3/3002		LKD	W4/3002	Easterly	21-Mar	2.3
			W3/3002	Easterly	21-Mar	2.3
					21-Mar	2.3
R1/3004		BEDROOM	W1/3004	Westerly	21-Mar	2.3
					21-Mar	2.3
R2/3004		BEDROOM	W2/3004	Easterly	21-Mar	3.8
					21-Mar	3.8
R3/3004		LKD	W4/3004	Easterly	21-Mar	4.0
			W3/3004	Easterly	21-Mar	4.0
					21-Mar	4.0
R1/3006		BEDROOM	W1/3006	Westerly	21-Mar	2.3
					21-Mar	2.3
R2/3006		LKD	W3/3006	Easterly	21-Mar	4.0
			W2/3006	Easterly	21-Mar	4.0
					21-Mar	4.0
Proposed Scheme Dated 16/03/23 - Block B						
R1/4000		LKD	W3/4000	Southerly	21-Mar	2.9
			W2/4000	Southerly	21-Mar	1.3
			W1/4000	Southerly	21-Mar	1.4
					21-Mar	1.5
R2/4000		BEDROOM	W4/4000	Easterly	21-Mar	0.4
					21-Mar	0.4
R1/4002		LKD	W3/4002	Southerly	21-Mar	4.0
			W2/4002	Southerly	21-Mar	2.0
			W1/4002	Southerly	21-Mar	1.3
					21-Mar	2.0
R2/4002		LKD	W5/4002	Easterly	11-Feb	1.2
			W4/4002	Easterly	11-Feb	0.3
					11-Feb	1.2
R3/4002		BEDROOM	W6/4002	Easterly	21-Mar	0.8
					21-Mar	0.8
R4/4002		BEDROOM	W8/4002	Northerly	21-Mar	0.0
			W7/4002	Northerly	21-Mar	0.0
					21-Mar	0.0



SUNLIGHT EXPOSURE CBDM ANALYSIS

MANOR ROAD, HOMEBASE, RICHMOND
PROPOSED SCHEME 16/03/23

SUNLIGHT EXPOSURE

Unit	Room	Room Use	Window	Orientation	Date	Sunlight Exposure (Hours)
R5/4002		LKD			21-Mar	0.9
			W10/4002	Westerly	21-Mar	0.9
			W9/4002	Westerly	21-Mar	0.0
R6/4002		BEDROOM			21-Mar	3.7
			W12/4002	Westerly	21-Mar	3.7
			W11/4002	Westerly	21-Mar	3.7
R1/4004		LKD			17-Mar	6.3
			W3/4004	Southerly	17-Mar	2.3
			W2/4004	Southerly	17-Mar	2.7
			W1/4004	Southerly	17-Mar	4.1
R2/4004		LKD			01-Feb	1.6
			W5/4004	Easterly	01-Feb	0.5
			W4/4004	Easterly	01-Feb	1.6
R3/4004		BEDROOM			21-Mar	1.5
			W6/4004	Easterly	21-Mar	1.5
R4/4004		BEDROOM			21-Mar	0.0
			W8/4004	Northerly	21-Mar	0.0
			W7/4004	Northerly	21-Mar	0.0
R5/4004		LKD			21-Mar	1.3
			W10/4004	Westerly	21-Mar	1.3
			W9/4004	Westerly	21-Mar	0.4
R6/4004		BEDROOM			21-Mar	4.0
			W12/4004	Westerly	21-Mar	4.0
			W11/4004	Westerly	21-Mar	4.0
R1/4006		LKD			21-Mar	8.3
			W3/4006	Southerly	21-Mar	4.3
			W2/4006	Southerly	21-Mar	3.1
			W1/4006	Southerly	21-Mar	4.0
R2/4006		LKD			21-Mar	2.0
			W5/4006	Easterly	21-Mar	2.0
			W4/4006	Easterly	21-Mar	1.3
R3/4006		BEDROOM			21-Mar	2.5
			W6/4006	Easterly	21-Mar	2.5
R4/4006		BEDROOM			21-Mar	0.0
			W8/4006	Northerly	21-Mar	0.0
			W7/4006	Northerly	21-Mar	0.0



SUNLIGHT EXPOSURE CBDM ANALYSIS

MANOR ROAD, HOMEBASE, RICHMOND
PROPOSED SCHEME 16/03/23

SUNLIGHT EXPOSURE

Unit	Room	Room Use	Window	Orientation	Date	Sunlight Exposure (Hours)
R5/4006		LKD	W10/4006	Westerly	21-Mar	1.3
			W9/4006	Westerly	21-Mar	1.3
					21-Mar	0.4
R6/4006		BEDROOM	W12/4006	Westerly	21-Mar	4.0
			W11/4006	Westerly	21-Mar	4.0
					21-Mar	4.0
R1/4008		LKD	W3/4008	Southerly	21-Mar	10.3
			W2/4008	Southerly	21-Mar	6.3
			W1/4008	Southerly	21-Mar	3.3
					21-Mar	4.0
R2/4008		LKD	W5/4008	Easterly	12-Mar	4.4
			W4/4008	Easterly	12-Mar	4.4
					12-Mar	3.9
R3/4008		BEDROOM	W6/4008	Easterly	21-Mar	4.0
					21-Mar	4.0
R4/4008		BEDROOM	W8/4008	Northerly	21-Mar	0.0
			W7/4008	Northerly	21-Mar	0.0
					21-Mar	0.0
R5/4008		LKD	W10/4008	Westerly	21-Mar	1.3
			W9/4008	Westerly	21-Mar	1.3
					21-Mar	0.4
R6/4008		BEDROOM	W12/4008	Westerly	21-Mar	4.0
			W11/4008	Westerly	21-Mar	4.0
					21-Mar	4.0
R1/4010		LKD	W3/4010	Southerly	21-Mar	10.3
			W2/4010	Southerly	21-Mar	6.3
			W1/4010	Southerly	21-Mar	5.3
					21-Mar	6.8
R2/4010		LKD	W5/4010	Easterly	21-Mar	6.1
			W4/4010	Easterly	21-Mar	5.4
					21-Mar	6.1
R3/4010		BEDROOM	W7/4010	Northerly	21-Mar	0.0
			W6/4010	Northerly	21-Mar	0.0
					21-Mar	0.0
R4/4010		BEDROOM	W9/4010	Westerly	21-Mar	4.0
					21-Mar	4.0



SUNLIGHT EXPOSURE CBDM ANALYSIS

MANOR ROAD, HOMEBASE, RICHMOND
PROPOSED SCHEME 16/03/23

SUNLIGHT EXPOSURE

Unit	Room	Room Use	Window	Orientation	Date	Sunlight Exposure (Hours)
			W8/4010	Westerly	21-Mar	4.0
Proposed Scheme Dated 16/03/23 - Block C1						
R1/5000		LKD			15-Feb	2.2
			W2/5000	Westerly	15-Feb	1.8
			W1/5000	Westerly	15-Feb	1.0
R2/5000		BEDROOM			03-Mar	2.3
			W3/5000	Easterly	03-Mar	2.3
R1/5002		LKD			03-Feb	2.3
			W2/5002	Westerly	03-Feb	2.0
			W1/5002	Westerly	03-Feb	1.1
R2/5002		BEDROOM			20-Feb	2.3
			W3/5002	Easterly	20-Feb	2.3
R3/5002		BEDROOM			21-Mar	0.0
			W5/5002	Northerly	21-Mar	0.0
			W4/5002	Northerly	21-Mar	0.0
R1/5004		LKD			03-Feb	2.3
			W2/5004	Westerly	03-Feb	2.0
			W1/5004	Westerly	03-Feb	1.1
R2/5004		BEDROOM			18-Mar	2.7
			W3/5004	Easterly	18-Mar	2.7
R3/5004		BEDROOM			21-Mar	0.0
			W5/5004	Northerly	21-Mar	0.0
			W4/5004	Northerly	21-Mar	0.0
R1/5006		LKD			21-Mar	2.4
			W2/5006	Westerly	21-Mar	2.3
			W1/5006	Westerly	21-Mar	1.9
R2/5006		BEDROOM			21-Mar	2.9
			W3/5006	Easterly	21-Mar	2.9
R3/5006		BEDROOM			21-Mar	0.0
			W5/5006	Northerly	21-Mar	0.0
			W4/5006	Northerly	21-Mar	0.0
R1/5008		LKD			21-Mar	4.3
			W2/5008	Westerly	21-Mar	4.3
			W1/5008	Westerly	21-Mar	3.3



SUNLIGHT EXPOSURE CBDM ANALYSIS

MANOR ROAD, HOMEBASE, RICHMOND
PROPOSED SCHEME 16/03/23

SUNLIGHT EXPOSURE

Unit	Room	Room Use	Window	Orientation	Date	Sunlight Exposure (Hours)
R2/5008		BEDROOM			21-Mar	4.0
			W3/5008	Easterly	21-Mar	4.0
R3/5008		BEDROOM			21-Mar	0.3
			W5/5008	Northerly	21-Mar	0.0
			W4/5008	Northerly	21-Mar	0.3
Proposed Scheme Dated 16/03/23 - Block C2						
R1/6000		LKD			21-Mar	0.5
			W2/6000	Westerly	21-Mar	0.3
			W1/6000	Westerly	21-Mar	0.4
R2/6000		BEDROOM			03-Feb	3.0
			W3/6000	Easterly	03-Feb	3.0
R3/6000		LKD			15-Feb	4.0
			W5/6000	Southerly	15-Feb	3.3
			W4/6000	Southerly	15-Feb	3.8
R1/6002		LKD			21-Mar	0.8
			W2/6002	Westerly	21-Mar	0.8
			W1/6002	Westerly	21-Mar	0.2
R2/6002		BEDROOM			21-Mar	1.1
			W3/6002	Westerly	21-Mar	1.1
R3/6002		BEDROOM			10-Feb	3.0
			W4/6002	Easterly	10-Feb	3.0
R4/6002		LKD			21-Mar	0.0
			W6/6002	Northerly	21-Mar	0.0
			W5/6002	Northerly	21-Mar	0.0
R5/6002		LKD			05-Feb	4.2
			W7/6002	Southerly	05-Feb	4.2
R1/6004		LKD			21-Mar	0.8
			W2/6004	Westerly	21-Mar	0.8
			W1/6004	Westerly	21-Mar	0.2
R2/6004		BEDROOM			21-Mar	1.1
			W3/6004	Westerly	21-Mar	1.1
R3/6004		BEDROOM			10-Feb	3.0
			W4/6004	Easterly	10-Feb	3.0



SUNLIGHT EXPOSURE CBDM ANALYSIS

MANOR ROAD, HOMEBASE, RICHMOND
PROPOSED SCHEME 16/03/23

SUNLIGHT EXPOSURE

Unit	Room	Room Use	Window	Orientation	Date	Sunlight Exposure (Hours)
R4/6004		LKD	W6/6004	Northerly	21-Mar	0.0
			W5/6004	Northerly	21-Mar	0.0
					21-Mar	0.0
R1/6006		LKD	W2/6006	Westerly	21-Mar	0.8
			W1/6006	Westerly	21-Mar	0.8
					21-Mar	0.2
R2/6006	BEDROOM		W3/6006	Westerly	21-Mar	1.1
					21-Mar	1.1
R3/6006	BEDROOM		W4/6006	Easterly	10-Feb	3.0
					10-Feb	3.0
R4/6006		LKD	W6/6006	Northerly	21-Mar	0.0
			W5/6006	Northerly	21-Mar	0.0
					21-Mar	0.0
Proposed Scheme Dated 16/03/23 - Block D1						
R1/7000		LKD	W2/7000	Westerly	13-Feb	0.9
			W1/7000	Westerly	13-Feb	0.0
					13-Feb	0.9
R1/7002	BEDROOM		W3/7002	Easterly	19-Mar	6.0
			W2/7002	Easterly	19-Mar	2.8
			W1/7002	Southerly	19-Mar	3.0
					19-Mar	5.4
R2/7002	LKD		W5/7002	Westerly	14-Mar	1.3
			W4/7002	Westerly	14-Mar	0.1
					14-Mar	1.3
R3/7002	LKD		W7/7002	Easterly	21-Mar	3.3
			W6/7002	Easterly	21-Mar	2.5
					21-Mar	3.3
R4/7002	BEDROOM		W9/7002	Easterly	21-Mar	3.1
			W8/7002	Easterly	21-Mar	2.9
					21-Mar	3.1
R5/7002	LKD		W13/7002	Northerly	16-Mar	0.1
			W12/7002	Northerly	16-Mar	0.0
			W11/7002	Northerly	16-Mar	0.0
			W10/7002	Westerly	16-Mar	0.0
					16-Mar	0.1



SUNLIGHT EXPOSURE CBDM ANALYSIS

MANOR ROAD, HOMEBASE, RICHMOND
PROPOSED SCHEME 16/03/23

SUNLIGHT EXPOSURE

Unit	Room	Room Use	Window	Orientation	Date	Sunlight Exposure (Hours)
R6/7002		LKD			14-Mar	4.6
			W16/7002	Southerly	14-Mar	2.9
			W15/7002	Southerly	14-Mar	3.7
			W14/7002	Southerly	14-Mar	3.9
R7/7002		BEDROOM			21-Mar	0.0
			W18/7002	Northerly	21-Mar	0.0
			W17/7002	Northerly	21-Mar	0.0
Proposed Scheme Dated 16/03/23 - Block D2						
R1/8000		BEDROOM			21-Mar	0.0
			W1/8000	Westerly	21-Mar	0.0
R2/8000		LKD			04-Mar	2.2
			W3/8000	Easterly	04-Mar	0.8
			W2/8000	Easterly	04-Mar	2.2
R3/8000		LKD			21-Mar	0.6
			W5/8000	Westerly	21-Mar	0.5
			W4/8000	Westerly	21-Mar	0.5
R4/8000		BEDROOM			21-Mar	0.0
			W6/8000	Northerly	21-Mar	0.0
R1/8002		LKD			21-Mar	8.1
			W3/8002	Easterly	21-Mar	4.0
			W2/8002	Southerly	21-Mar	4.8
			W1/8002	Southerly	21-Mar	6.3
R2/8002		BEDROOM			08-Feb	1.6
			W5/8002	Westerly	08-Feb	0.8
			W4/8002	Westerly	08-Feb	1.6
R3/8002		BEDROOM			11-Feb	2.2
			W6/8002	Easterly	11-Feb	2.2
R4/8002		LKD			21-Mar	0.1
			W7/8002	Westerly	21-Mar	0.1
R5/8002		BEDROOM			21-Mar	0.5
			W8/8002	Westerly	21-Mar	0.5
R6/8002		LKD			21-Mar	0.0
			W10/8002	Easterly	21-Mar	0.0
			W9/8002	Northerly	21-Mar	0.0



SUNLIGHT EXPOSURE CBDM ANALYSIS


MANOR ROAD, HOMEBASE, RICHMOND
PROPOSED SCHEME 16/03/23

SUNLIGHT EXPOSURE

Unit	Room	Room Use	Window	Orientation	Date	Sunlight Exposure (Hours)
R1/8004		LKD			21-Mar	8.1
			W3/8004	Easterly	21-Mar	4.0
			W2/8004	Southerly	21-Mar	4.8
			W1/8004	Southerly	21-Mar	6.3
R2/8004		BEDROOM			01-Feb	1.7
			W5/8004	Westerly	01-Feb	0.8
			W4/8004	Westerly	01-Feb	1.7
R3/8004		BEDROOM			21-Mar	3.8
			W6/8004	Easterly	21-Mar	3.8
R4/8004		LKD			21-Mar	0.8
			W7/8004	Westerly	21-Mar	0.8
R5/8004		BEDROOM			21-Mar	1.0
			W8/8004	Westerly	21-Mar	1.0
R6/8004		LKD			21-Mar	4.0
			W12/8004	Easterly	21-Mar	3.3
			W11/8004	Easterly	21-Mar	4.0
			W10/8004	Easterly	21-Mar	3.3
			W9/8004	Northerly	21-Mar	0.0
R1/8006		LKD			07-Feb	7.0
			W4/8006	Westerly	07-Feb	0.9
			W3/8006	Westerly	07-Feb	1.6
			W2/8006	Westerly	07-Feb	0.8
			W1/8006	Southerly	07-Feb	5.7
R2/8006		BEDROOM			21-Mar	4.0
			W12/8006	Easterly	21-Mar	4.0
R3/8006		BEDROOM			21-Mar	4.0
			W5/8006	Easterly	21-Mar	4.0
R4/8006		LKD			21-Mar	1.7
			W6/8006	Westerly	21-Mar	1.7
R5/8006		BEDROOM			21-Mar	1.8
			W7/8006	Westerly	21-Mar	1.8
R6/8006		LKD			21-Mar	4.0
			W11/8006	Easterly	21-Mar	3.3
			W10/8006	Easterly	21-Mar	4.0
			W9/8006	Easterly	21-Mar	3.3
			W8/8006	Northerly	21-Mar	0.0

Appendix 3:

Internal Sunlight Exposure Results

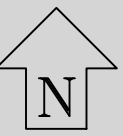

Sources: Point 2 Surveyors
 Survey Info
 Point Cloud Data
 Assael Architecture Limited
 3D Models (received 08/07/20)
 New Model.fbx

Key:

- Area analysed
- Area with more than 2 hours of direct sunlight
- Area with less than 2 hours of direct sunlight
- 50% Percentage of area with more than 2 hours of direct sunlight

Project: Homebase Richmond

Title: BRE 2 Hour Sun on Ground Analysis
 Proposed Scheme Received 08/07/20
 March 21st

Scheme Confirmed:
 Assael Architecture Limited

Date:
 10/07/20

Drawn By:
 JR


Scale:
 1:1500 @ A3

Date:
 July 20

Dwg No:
P1685/SHA/11

Rel:
13



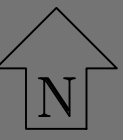

Sources: Point 2 Surveyors
Survey Info
Point Cloud Data
Assael Architecture Limited
3D Models (received 08/07/20)
New Model.fbx

Key:

- Area analysed
- Area with more than 2 hours of direct sunlight
- Area with less than 2 hours of direct sunlight
- 50% Percentage of area with more than 2 hours of direct sunlight

Project: Homebase Richmond

Title: BRE 2 Hour Sun on Ground Analysis
Proposed Scheme Received 08/07/20
June 21st

Scheme Confirmed:
Assael Architecture Limited

Date:
10/07/20

Drawn By:
JR

Scale:
1:500 @ A3

Date:
July 20

Dwg No:
P1685/SHA/12

Rel:
13



