



01 Site Location Plan - Proposed (Ground Level)  
SCALE: 1:1250

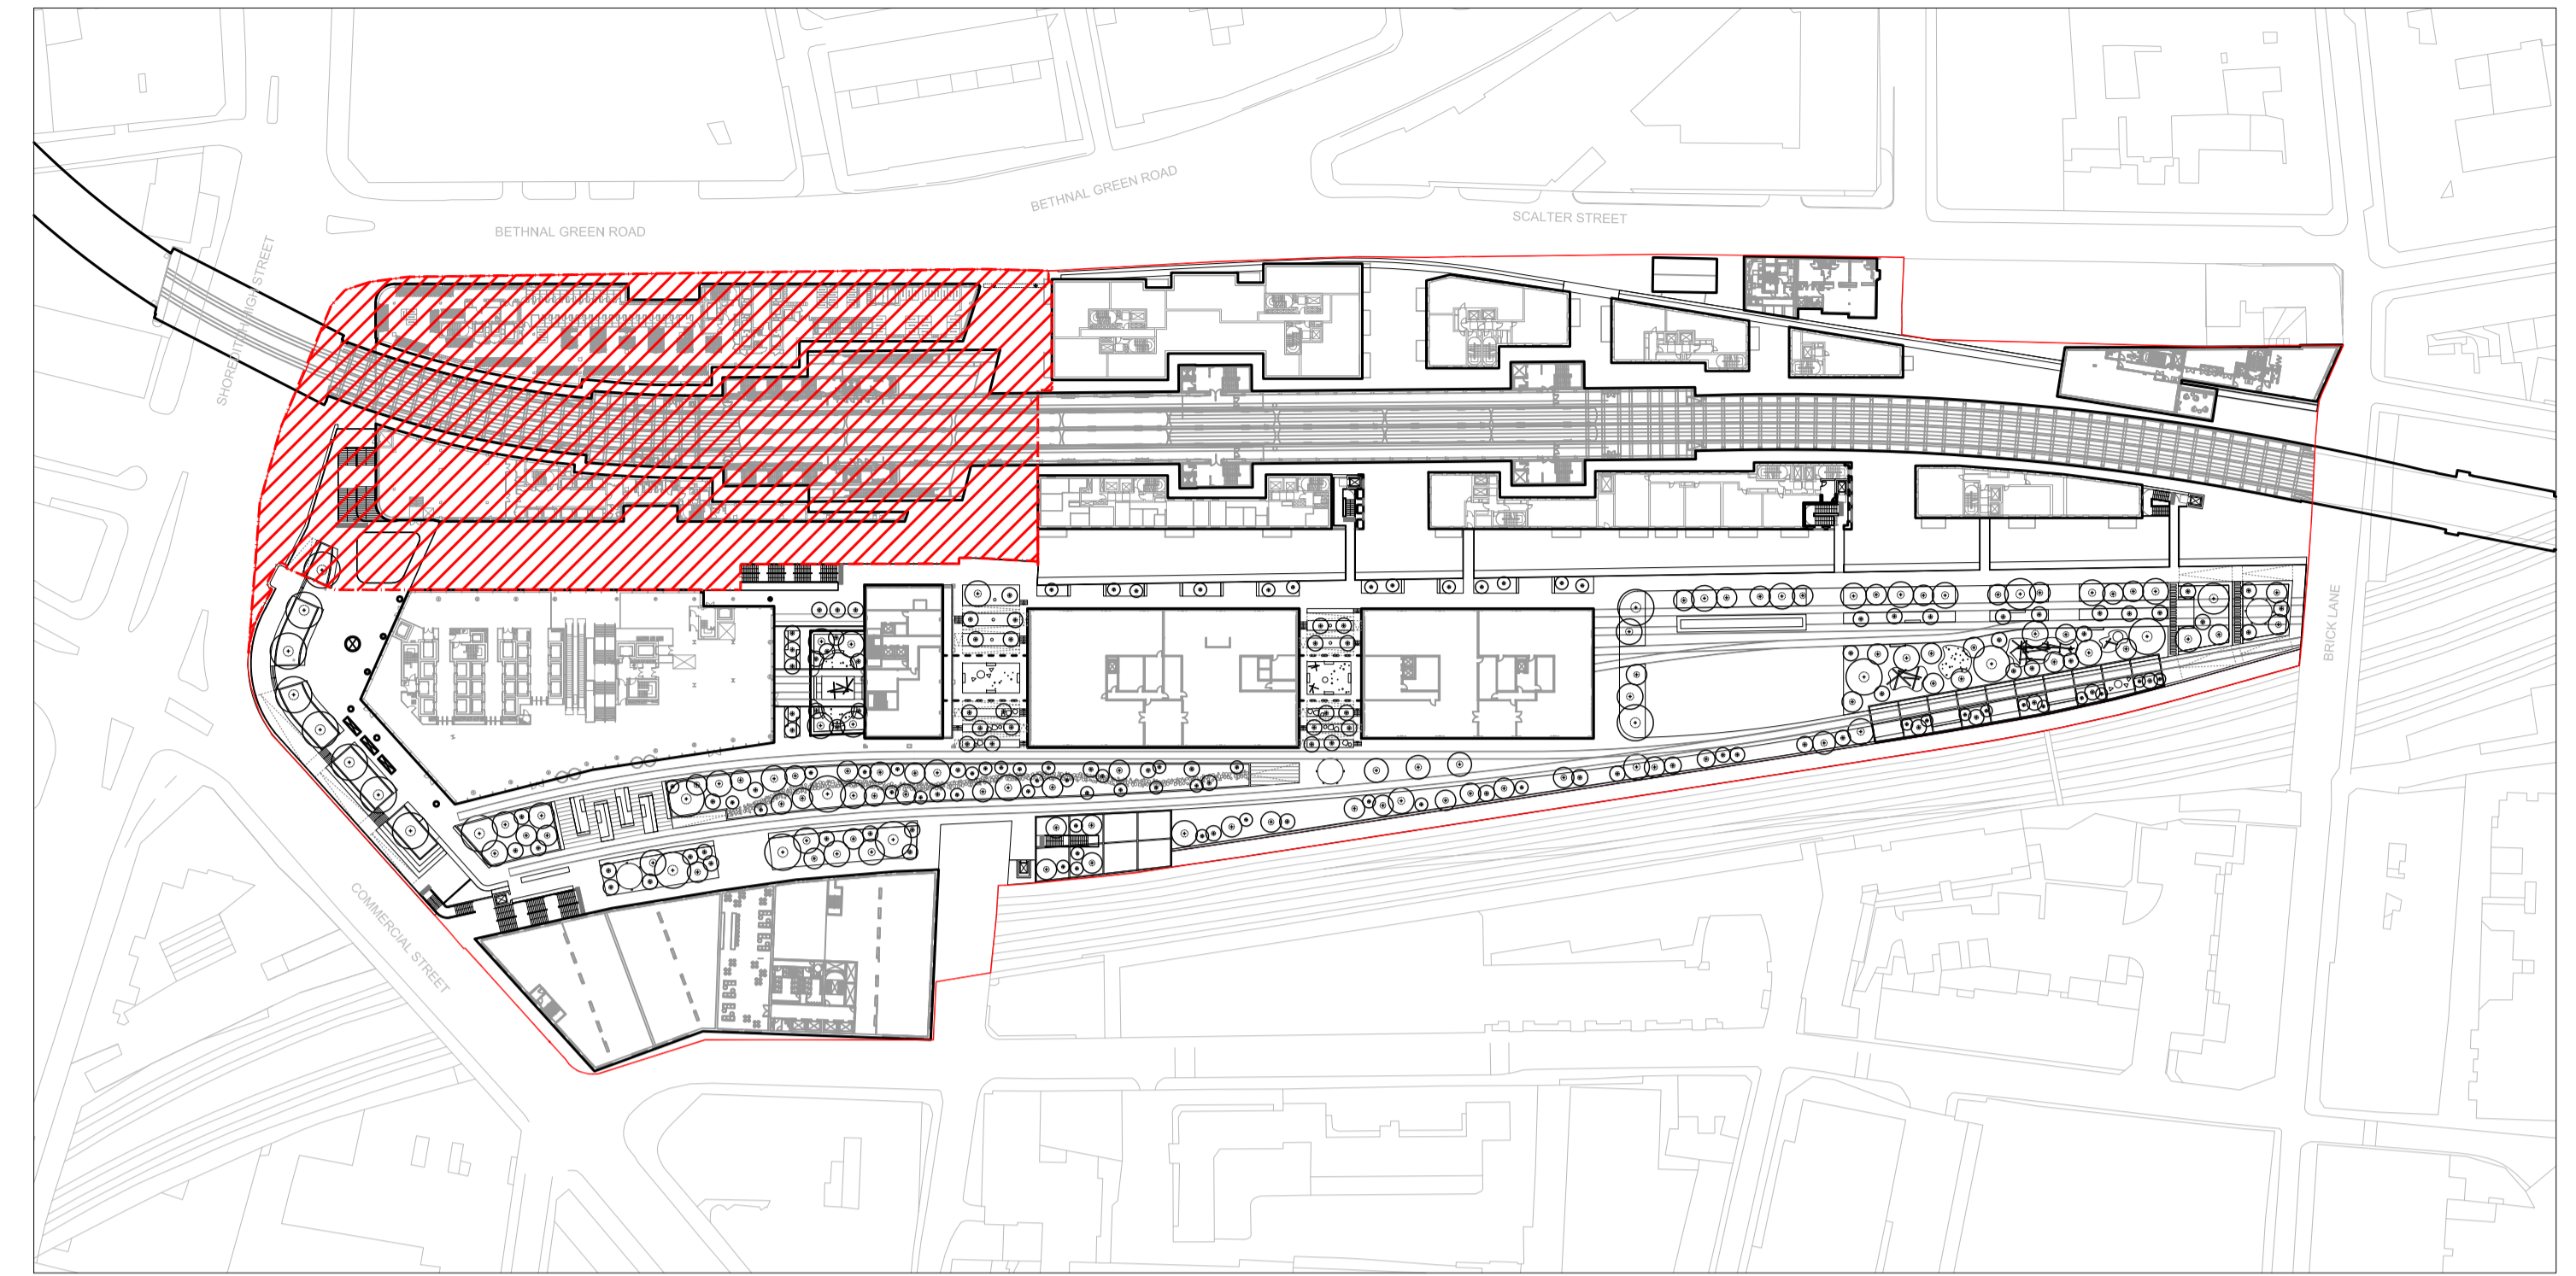

02 Site Location Plan - Proposed (Platform Level)  
SCALE: 1:1250

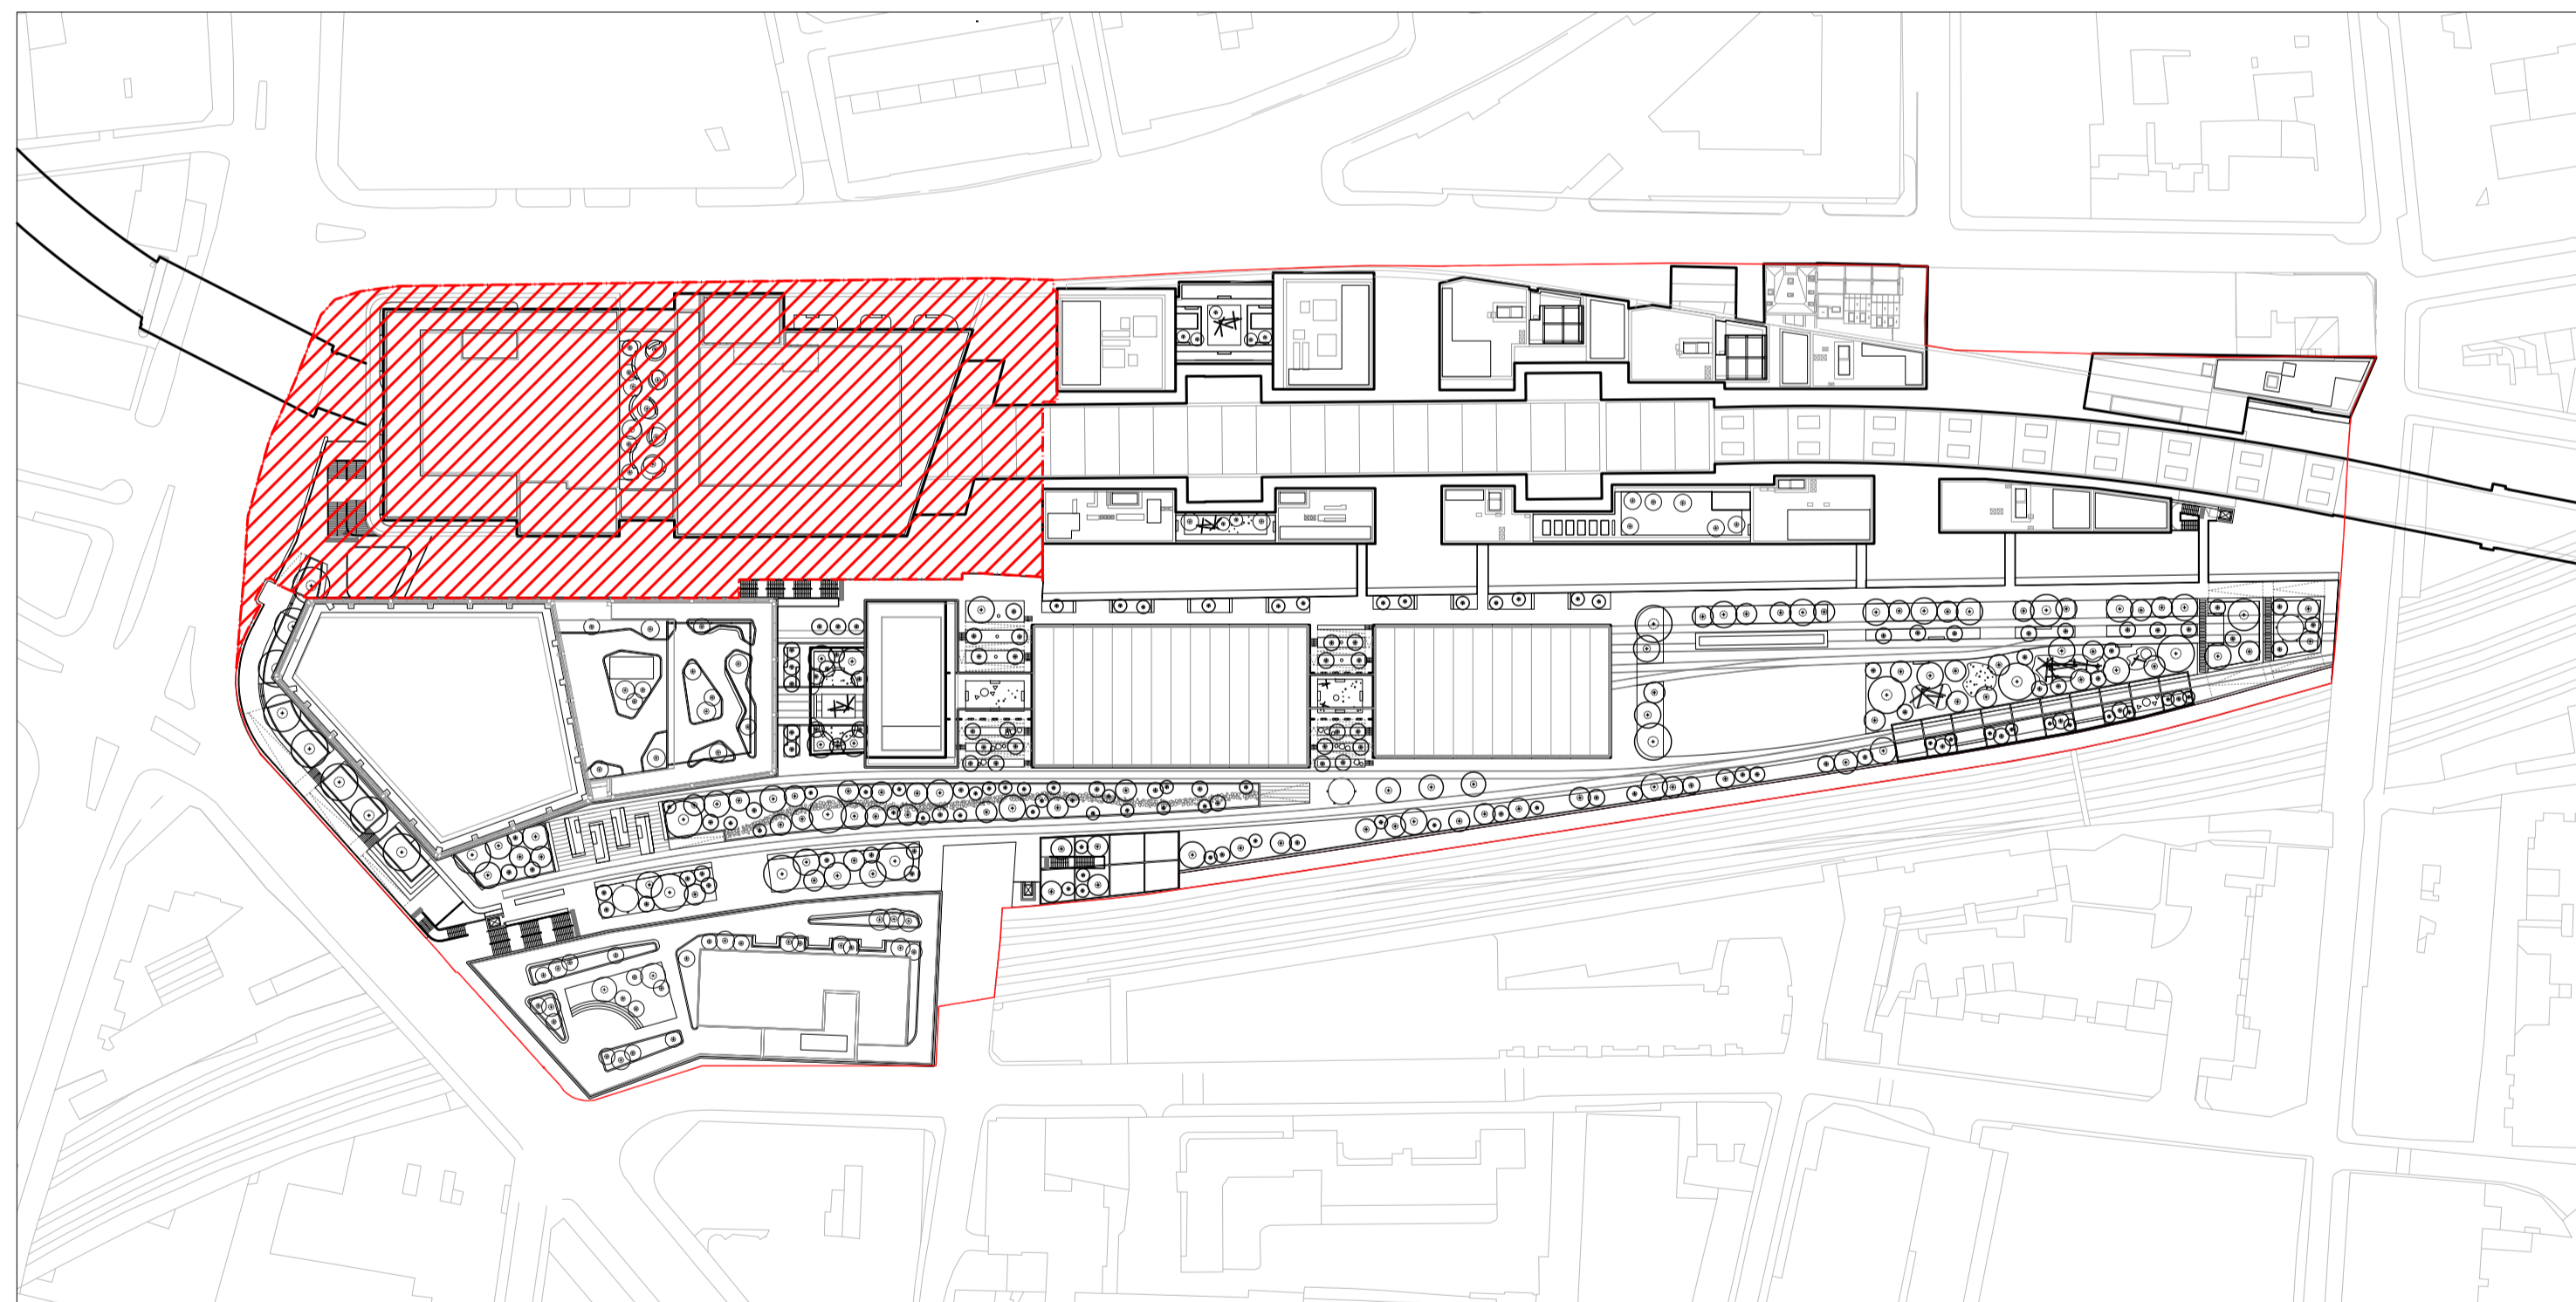

03 Site Location Plan - Proposed (Roof Level)  
SCALE: 1:1250

Rev	Date	Description	By	Chk	Rev	Date	Description	By	Chk
xx	xxxx/xx	xxx	xxx	xxx					

**LEGEND**

	Outline Application Boundary		Reserved Matters Application Extent
	Public Highway Boundary		Reserved Matters Application Boundary

Notes:  
 -All drawings to be printed in colour  
 -All dimensions in millimeters  
 -Do not scale from drawings  
 -For general arrangements refer to 94250 series drawings  
 -For sections refer to 94550 series drawings  
 -For feature structures and stairs refer to 94950 series drawings

Project	The Goodsyard
Client	Bishopsgate Goodsyard Regeneration Ltd
Drawing title	GENERAL ARRANGEMENTS Site Location Plan - Proposed

Drawing status	Reserved Matters Application	Drawn by	SB
Date	07/09/2023	Checked	GC
Drawing number	BGY-SPA-SW-00-DR-L-94252	Rev	P01
		Scale	1:1,250 @ A1



**SPACEHUB**

7 Gibraltar Walk, London, E2 7LH  
 +44 (0)20 7739 6699  
 www.spacehubdesign.com  
 Do not scale from this drawing, copyright reserved