



- LEGEND**
- Outline Application Boundary
  - Public Highway Boundary
  - Reserved Matters
  - Application Boundary
  - Masterplan Context
  - Illustrative Only

- Soft Landscape**
- Mixed Shrub and Herbaceous Planting
  - Proposed Tree Planting

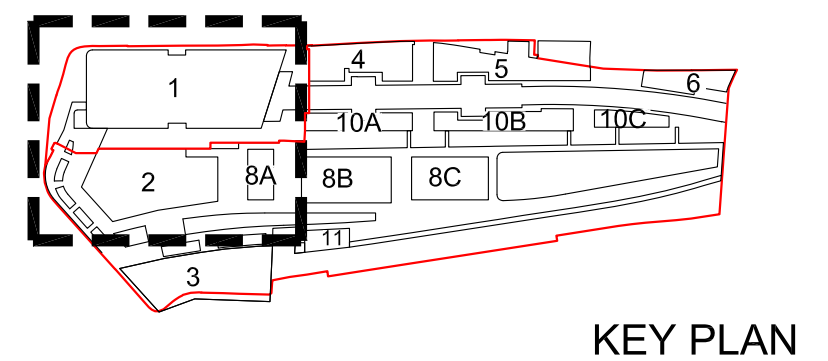

**Notes:**  
 -All drawings to be printed in colour  
 -All dimensions in millimeters  
 -Do not scale from drawings  
 -For general arrangements refer to 94250 series drawings  
 -For sections refer to 94550 series drawings  
 -For feature structures and stairs refer to 94950 series drawings

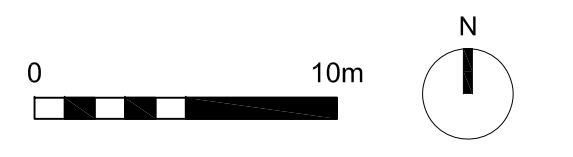

Rev	Date	Description	By	CHK

**SPACEHUB**

7 Gibraltar Walk, London, E2 7LH  
 +44 (0)20 7739 6699  
 www.spacehubdesign.com

Do not scale from this drawing, copyright reserved  
 Project

The Goodsyard  
 Client

Bishopsgate Goodsyard Regeneration Ltd  
 Drawing title

GENERAL ARRANGEMENTS  
 Soft Landscape - Ground Level

Drawing status: Reserved Matters Application  
 Date: 07/09/2023  
 Drawing number: BGY-SPA-SW-00-DR-L-94268

Drawn by: SB  
 Checked by: GC  
 Scale: 1:250 @ A1