

01 Station Gantry - Plan  
SCALE: 1:50




02 Station Gantry - Elevation  
SCALE: 1:50

Rev	Date	Description	By	Chk
xx	xxxx/xx	xxx	xxx	xxx

Rev	Date	Description	By	Chk

Notes:  
 -All drawings to be printed in colour  
 -All dimensions in millimeters  
 -Do not scale from drawings  
 -For general arrangements refer to 94250 series drawings  
 -For sections refer to 94550 series drawings  
 -For feature structures and stairs refer to 94550 series drawings

**DRAFT**

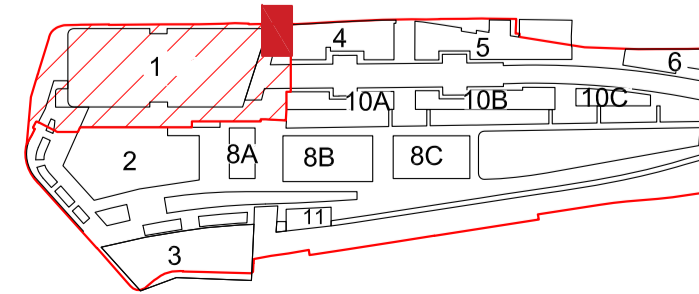

KEY PLAN

Project	The Goodsyard
Client	Bishopsgate Goodsyard Regeneration Ltd
Drawing title	GATES Station Gateway

Drawing status	Reserved Matters Application	SB
Date	07/09/2023	GC
Drawing number	BGY-SPA-SW-00-DR-L-94651	Rev Scale
	P01	1:50 @ A1



**SPACEHUB**

7 Gibraltar Walk, London, E2 7LH  
 +44 (0)20 7739 6699  
 www.spacehubdesign.com  
 Do not scale from this drawing, copyright reserved