

notes:
Do not scale from drawings. All discrepancies to be reported to Gensler architect immediately.
All dimensions to be verified by contractor on site prior to any works

LEGEND:
 - - - APPLICATION BOUNDARY
 - - - LAND IN SAME OWNERSHIP
 - - - BOUNDARY BETWEEN HACKNEY AND TOWER HAMLETS
 - - - TFL ZONE
 - - - PLANT AND CORE AREAS



ANY CONTEXT INFORMATION SHOWN OUTSIDE THE SCOPE OF THIS RMA SUBMISSION IS ILLUSTRATIVE AND MAY CHANGE

| rev | date | revision note | drawn | checked |
|-----|----------|--------------------------|-------|---------|
| P06 | 07.12.23 | RMA SUBMISSION | LA | JC |
| P05 | 22.11.23 | RMA DRAFT | LA | RM |
| P04 | 02.11.23 | RMA DRAFT + LEVEL UPDATE | LA | JC |
| P03 | 27.10.23 | RMA DRAFT | MdO | DM |
| P02 | 13.03.23 | PRE-APPLICATION ISSUE | KC | EK |
| P01 | 01.02.23 | PRE-APPLICATION ISSUE | KC | EK |

Gensler
 Moretown London England United Kingdom
 Tel +44 (0) 20 7073 9600
 Fax +44 (0) 20 7539 1917

BGY
 Buckley Gray Yeoman 4.04 The Tea Building 56 Shoreditch High Street London E1 6JJ
 Tel +44 20 7033 9913

client
 Bishopsgate Goodyard Regeneration Limited
 161 Marsh Wall London E14 9SJ
 Tel +44 20 7510 9100

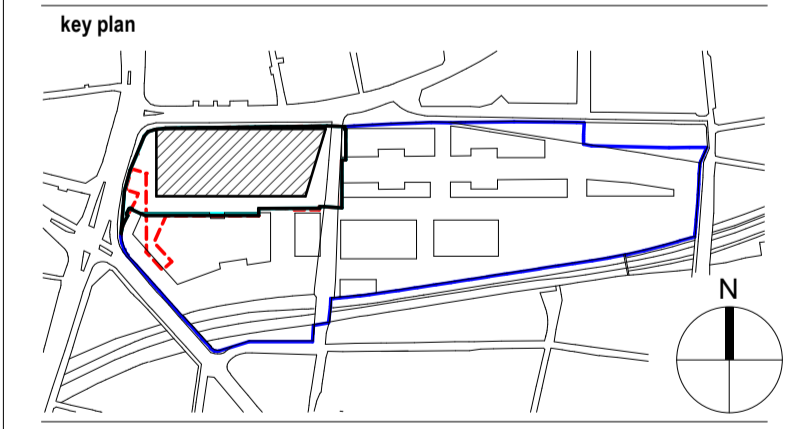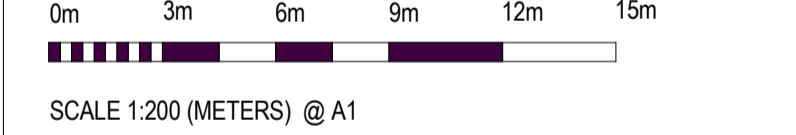

category
 0 GENERAL
 family
 00930 PLANS TOWN PLANNING
 title
 GA PLAN - LEVEL 12

project
 Ballymore Bishopsgate Goods Yard
 Braithwaite St London E1 6GJ

| | | |
|-------------------------------|---------------------------------|--|
| project number 08.8217.000 | drawn LA | checked JC |
| scale 1: 200@A1 | date of first issue 07/12/23 | status S01 |
| project code | originator | Volume Level Loc. Type Role number |

BGY - GEN - 01 - 12-DR-A-00231