


**LEGEND**

Outline Application Boundary	Public Highway Boundary
Reserved Matters Application Boundary	Masterplan Context Illustrative Only


**Furniture**

Hydraulic Bollard	Handrails
Hostile Vehicle Mitigation Bollard	Timber Bulk Bench
Cycle Stands 1200mm Spacing	Litter Bin

Station Gateway refer to drawing no. BGY-SPA-SW-00-L-94651 for details

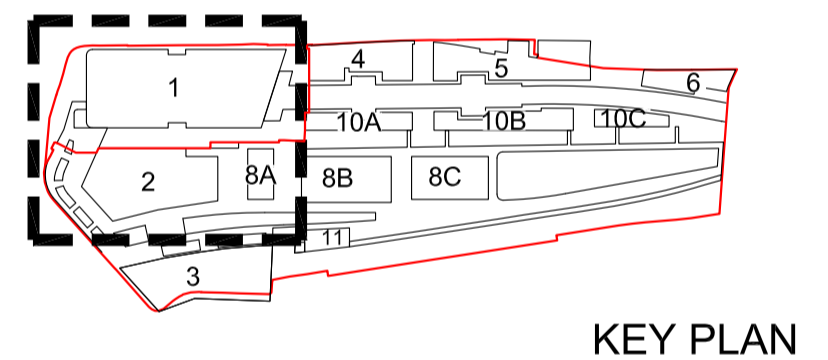

**Notes:**  
 -All drawings to be printed in colour  
 -All dimensions in millimeters  
 -Do not scale from drawings  
 -For general arrangements refer to 94250 series drawings  
 -For sections refer to 94550 series drawings  
 -For feature structures and stairs refer to 94950 series drawings

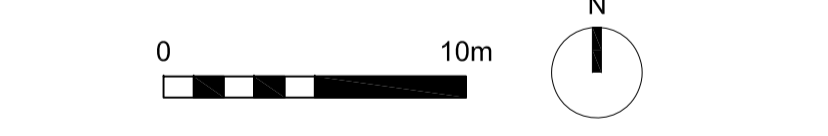

Rev	Date	Description	By	Chk
xx	xx/xx/xx	xxx	xxx	xxx

**SPACEHUB**

7 Gibraltar Walk, London, E2 7LH  
 +44 (0)20 7739 6699  
 www.spacehubdesign.com

Do not scale from this drawing, copyright reserved  
 Project

The Goodsyard  
 Client

Bishopsgate Goodsyard Regeneration Ltd  
 Drawing title

GENERAL ARRANGEMENTS  
 Furniture - Ground Level

Drawing status: Reserved Matters Application  
 Drawn by: SB

Date: 07/09/2023  
 Checked by: GC

Drawing number: BGY-SPA-SW-00-DR-L-94265  
 Rev: P01  
 Scale: 1:250 @ A1