

1 SITE LOCATION PLAN
SCALE: 1 : 1000

notes:
Do not scale from drawings. All discrepancies to be reported to Gensler architect immediately.
All dimensions to be verified by contractor on site prior to any works

LEGEND:

| | |
|---------------------------------------|--|
| --- | APPLICATION BOUNDARY - GROUND FLOOR |
| --- | APPLICATION BOUNDARY - LEVEL 1 |
| --- | APPLICATION BOUNDARY - LEVEL 2 AND ABOVE |
| --- | LAND IN SAME OWNERSHIP |
| --- | BOUNDARY BETWEEN HACKNEY AND TOWER HAMLETS |
| --- | TFL ZONE |
| --- | PLANT AND CORE AREAS |

ANY CONTEXT INFORMATION SHOWN OUTSIDE THE SCOPE OF THIS RMA SUBMISSION IS ILLUSTRATIVE AND MAY CHANGE.

| rev | date | revision note | drawn | checked |
|-----|----------|--------------------------|-------|---------|
| P03 | 07.12.23 | RMA SUBMISSION | LA | JC |
| P02 | 02.11.23 | RMA DRAFT + LEVEL UPDATE | LA | JC |
| P01 | 27.10.23 | RMA DRAFT | MdO | DM |

Gensler

Moretown London E1W 1YW England United Kingdom
Tel +44 (0) 20 7073 9600 Fax +44 (0) 20 7539 1917


BGY

Buckly Gray Yeoman 4.04 The Tea Building 56 Shoreditch High Street London E1 6JJ
Tel +44 20 7033 9913

client
Bishopsgate Goodyard Regeneration Limited
161 Marsh Wall London E14 9SJ
Tel +44 20 7510 9100



SCALE 1:1000 (METERS) @ A1

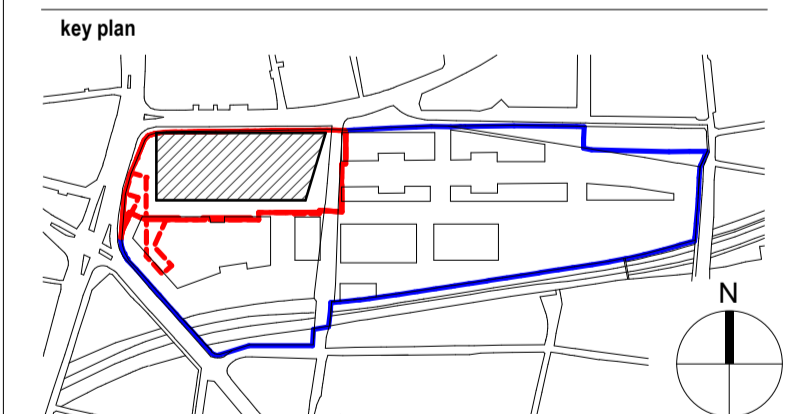

category
0 GENERAL
family
00930 PLANS TOWN PLANNING
title
SITE LOCATION PLAN

project
Ballymore Bishopsgate Goods Yard
Braithwaite St London E1 6GJ

| | | | | | |
|----------------|-----------------|---------------------|------------|---------|---------------|
| project number | 08.8217.000 | drawn | LA | checked | JC |
| scale | As indicated@A1 | date of first issue | 07/12/23 | status | S01 |
| project code | originator | Volume | Level/Loc. | Type | Role number |

BGY - GEN - 01 - 00-DR-A-10201