


**LEGEND**


Outline Application Boundary	Masterplan Context Illustrative Only
Reserved Matters Application Boundary	

**Soft Landscape**

Mixed Shrub and Herbaceous Planting
Proposed Tree Planting

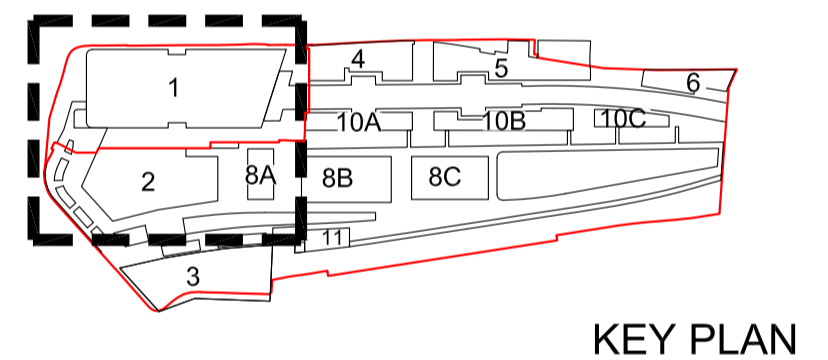

**Notes:**  
 -All drawings to be printed in colour  
 -All dimensions in millimeters  
 -Do not scale from drawings  
 -For general arrangements refer to 94250 series drawings  
 -For sections refer to 94550 series drawings  
 -For feature structures and stairs refer to 94950 series drawings

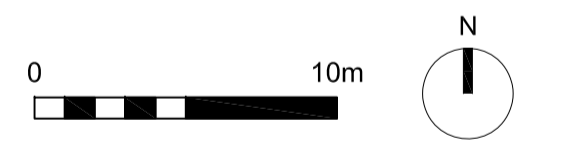

Rev	Date	Description	By	Chk
xx	xx/xx/xx	xxx	xxx	xxx

**SPACEHUB**

7 Gibraltar Walk, London, E2 7LH  
 +44 (0)20 7739 6699  
 www.spacehubdesign.com

Do not scale from this drawing, copyright reserved  
 Project: The Goodsyrd  
 Client: Bishopsgate Goodsyrd Regeneration Ltd

Drawing title: GENERAL ARRANGEMENTS  
 Soft Landscape - Platform Level

Drawing status: Reserved Matters Application	Drawn by: SB
Date: 07/09/2023	Checked by: GC
Drawing number: BGY-SPA-SW-PX-DR-L-94269	Rev: P01
	Scale: 1:250 @ A1