


01 Oriel Stair Section
SCALE: 1:50



Rev	Date	Description	By	Chk
xx	xxxx/xx	xxx	xxx	xxx

Notes:
 -All drawings to be printed in colour
 -All dimensions in millimeters
 -Do not scale from drawings
 -For general arrangements refer to 94250 series drawings
 -For sections refer to 94550 series drawings
 -For feature structures and stairs refer to 94550 series drawings

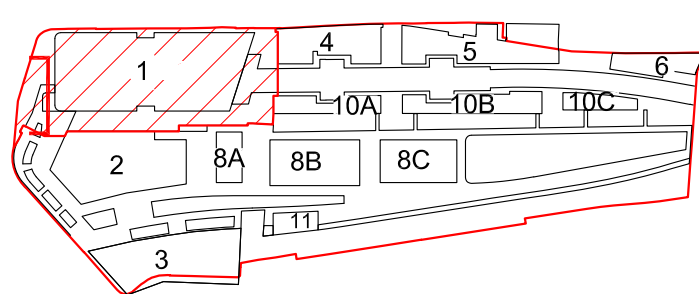

KEY PLAN

Project	The Goodyard
Client	Bishopsgate Goodyard Regeneration Ltd
Drawing title	STAIRS The Oriel Stair

Drawing status	Reserved Matters Application	Drawn by	SB
Date	07/09/2023	Checked	GC
Drawing number	BGY-SPA-SW-ZZ-DR-L-94952	Rev	P01
Scale	1:50 @ A1		

SPACEHUB

7 Gibraltar Walk, London, E2 7LH
 +44 (0)20 7739 6699
 www.spacehubdesign.com
 Do not scale from this drawing, copyright reserved