

notes:
Do not scale from drawings. All discrepancies to be reported to Gensler architect immediately.
All dimensions to be verified by contractor on site prior to any works

- LEGEND:**
- APPLICATION BOUNDARY
 - LAND IN SAME OWNERSHIP
 - BOUNDARY BETWEEN HACKNEY AND TOWER HAMLETS
 - TFL ZONE
 - PLANT AND CORE AREAS
- ANY CONTEXT INFORMATION SHOWN OUTSIDE THE SCOPE OF THIS RMA SUBMISSION IS ILLUSTRATIVE AND MAY CHANGE

rev	date	revision note	drawn	checked
P05	07.12.23	RMA SUBMISSION	LA	JC
P04	02.11.23	RMA DRAFT + LEVEL UPDATE	LA	JC
P03	27.10.23	RMA DRAFT	MdO	DM
P02	13.03.23	PRE-APPLICATION ISSUE	KC	JC
P01	01.02.23	PRE-APPLICATION ISSUE	KC	EK



Gensler

Moretown London England United Kingdom
Tel +44 (0) 20 7073 9600
Fax +44 (0) 20 7539 1917

BGY

Buckly Gray Yeoman Limited
4.04 The Tea Building
56 Shoreditch High Street
London E1 6JJ
Tel +44 20 7033 9913

client
Bishopsgate Goodsyrd Regeneration Limited
161 Marsh Wall
London E14 9SJ
Tel +44 20 7510 9100

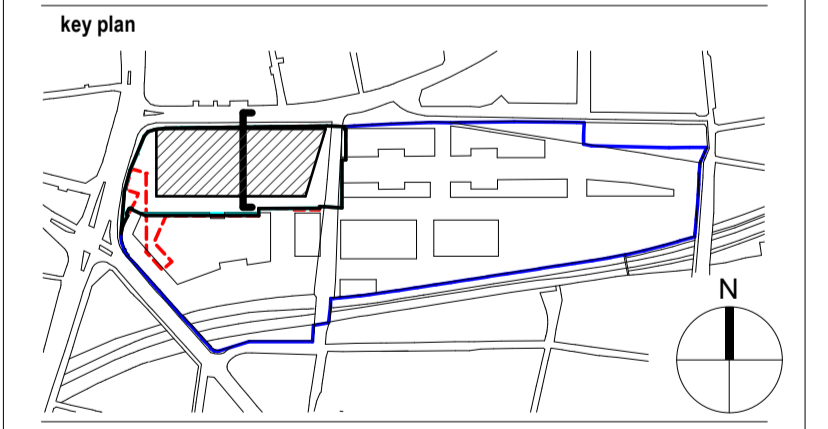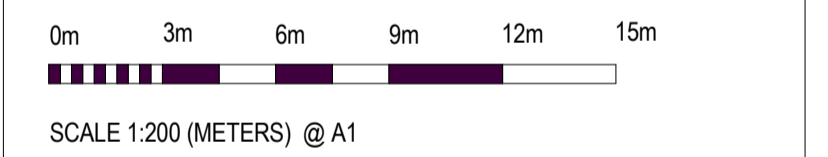

category
0 GENERAL
family
00930 PLANS TOWN PLANNING
title
GA SECTION - NORTH-SOUTH 2

project
Ballymore Bishopsgate Goods Yard
Braithwaite St London E1 6GJ

project number 08.8217.000	drawn LA	checked JC
scale 1: 200@A1	date of first issue 07/12/23	status S01
project code	originator	Volume Level Loc. Type Role number

BGY - GEN - 01 - ZZ-DR-A-00532