




LEGEND

Outline Application Boundary	Masterplan Context Illustrative Only
Reserved Matters Application Boundary	


Furniture

Integrated Timber Bench

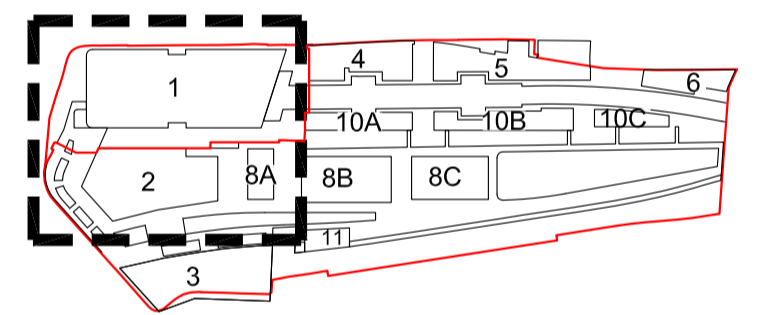

KEY PLAN

Notes:
 -All drawings to be printed in colour
 -All dimensions in millimeters
 -Do not scale from drawings
 -For general arrangements refer to 94250 series drawings
 -For sections refer to 94550 series drawings
 -For feature structures and stairs refer to 94950 series drawings

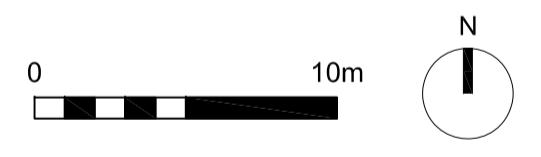

Rev	Date	Description	By	Chk
xx	xx/xx/xx	xxx	xxx	xxx

SPACEHUB

7 Gibraltar Walk, London, E2 7LH
 +44 (0)20 7739 6699
 www.spacehubdesign.com

Do not scale from this drawing, copyright reserved

Project: The Goodsyards
 Client: Bishopsgate Goodsyards Regeneration Ltd

Drawing title: GENERAL ARRANGEMENTS
 Furniture - Roof Level

Drawing status: Reserved Matters Application
 Date: 07/09/2023
 Drawing number: BGY-SPA-SW-RL-DR-L-94267

Drawn by: SB
 Checked by: GC
 Scale: 1:250 @ A1