




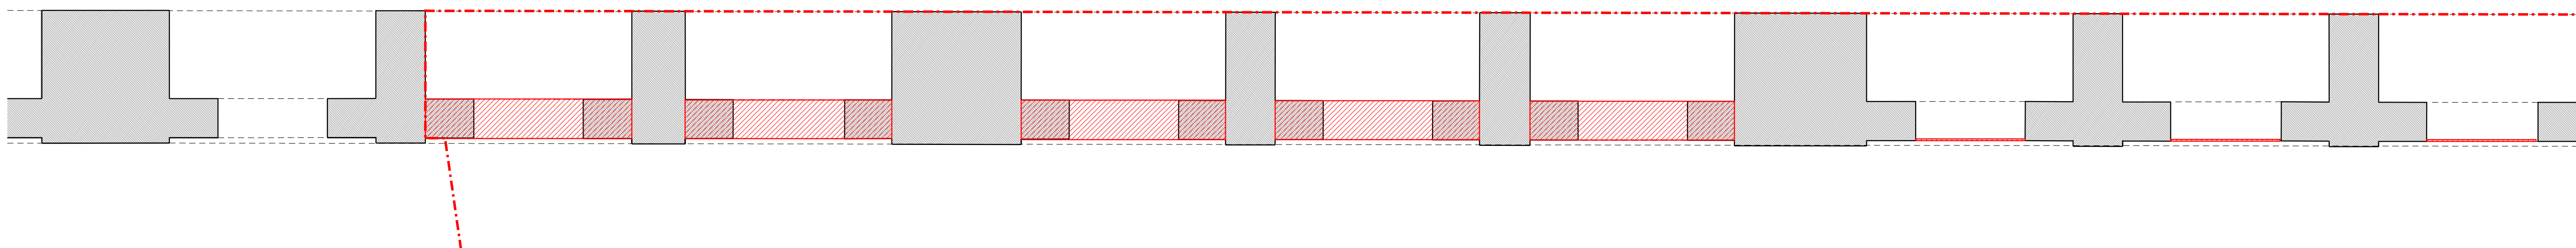
This drawing is protected by copyright and must not be copied or reproduced without the written consent of Chris Dyson Architects LLP. No dimensions are to be scaled from this drawing. All dimensions and sizes to be checked on site. North points shown are indicative. ©

Do not scale off this drawing except for planning purposes. Dimensions, area and levels are only approximate and subject to site survey. All dimensions to be checked on site. Any discrepancies or variations to be reported to the architect before work commences.


This drawing to be read in conjunction with the specification, where provided, and all relevant consultants drawings and / or specialists drawings / documents and any discrepancies or variations to be reported to the architect before the affected work commences.

KEY

-  EXISTING STRUCTURE
-  DEMOLITIONS
-  BOUNDARY LINE




1 1:50 @ A1
EXISTING PLAN

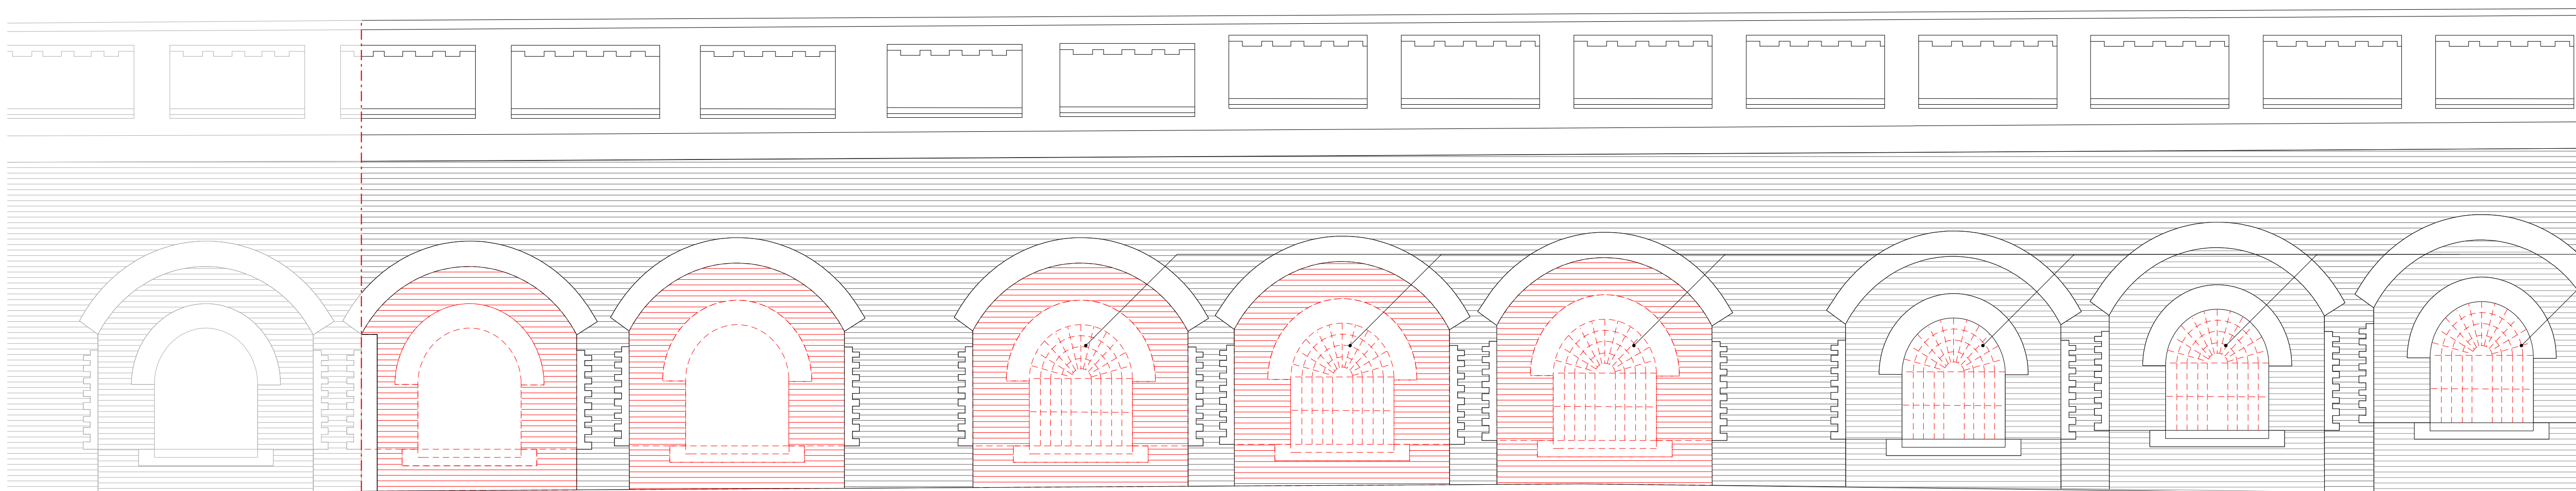


EXISTING WINDOW GRILLE TO BE RETAINED AND REUSED

2 1:50 @ A1
EXISTING ELEVATION

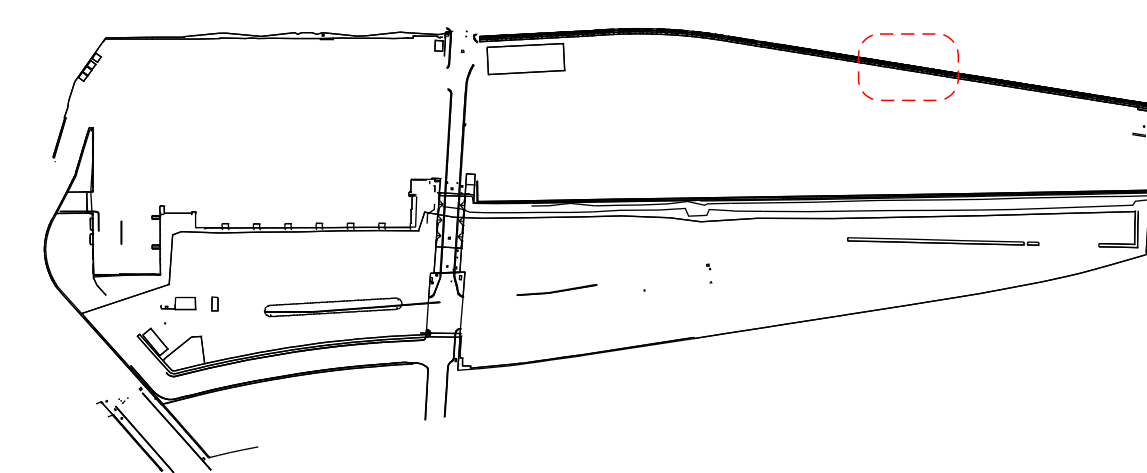

KEY NTS PLAN

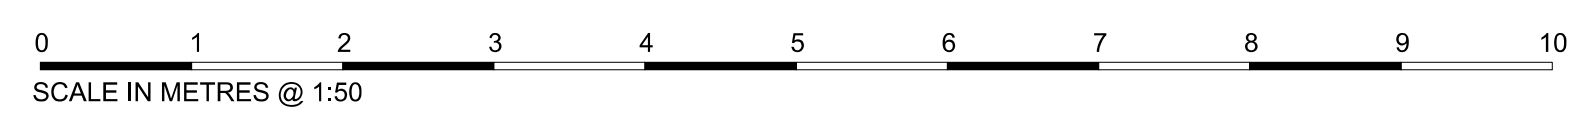

Rev	Date	Notes	Int.
01	19.03.24	RMA ISSUE	VV
00	29.11.22	GLA RMA ISSUE	CC

Client / Project:
BISHOPSGATE GOODSYARD
REGENERATION Ltd
BISHOPSGATE GOODSYARD

Drawing Title:
**EXISTING STATION WALL
BEHIND VB & COTTAGES
PLAN & ELEVATION**

Status:
PLANNING

Date	Drawn	Check	Scale
JUL '22	MF VY DR	CC MW	Scale 50 @ A1 Scale 100 @ A3

CDIA Internal Project No:
0368
Drawing No:
BGY-CDA-ZZ-DR-A-05412_01

**CHRISDYSON
ARCHITECTS**