






This drawing is protected by copyright and must not be copied or reproduced without the written consent of Chris Dyson Architects LLP. No dimensions are to be scaled from this drawing. All dimensions and sizes to be checked on site. North points shown are indicative. ©

Do not scale off this drawing except for planning purposes. Dimensions, area and levels are only approximate and subject to site survey. All dimensions to be checked on site. Any discrepancies or variations to be reported to the architect before work commences.


This drawing to be read in conjunction with the specification, where provided, and all relevant consultants drawings and / or specialist drawings / documents and any discrepancies or variations to be reported to the architect before the affected work commences.

**KEY**


	EXISTING STRUCTURE
	DEMOLITIONS
	NEW STRUCTURE
	CAFE / RESTAURANT / RETAIL

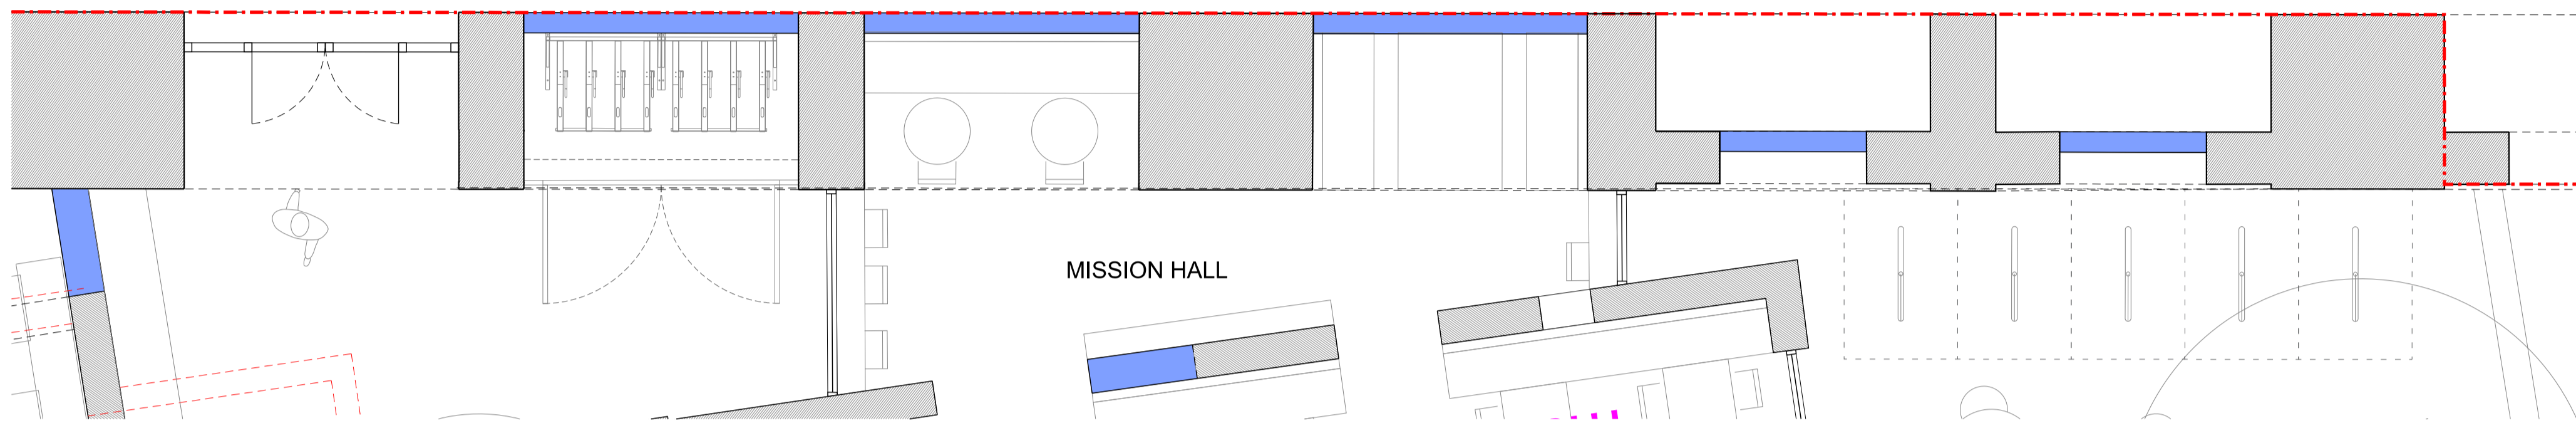



**1** 1:50 @ A1  
PROPOSED PLAN

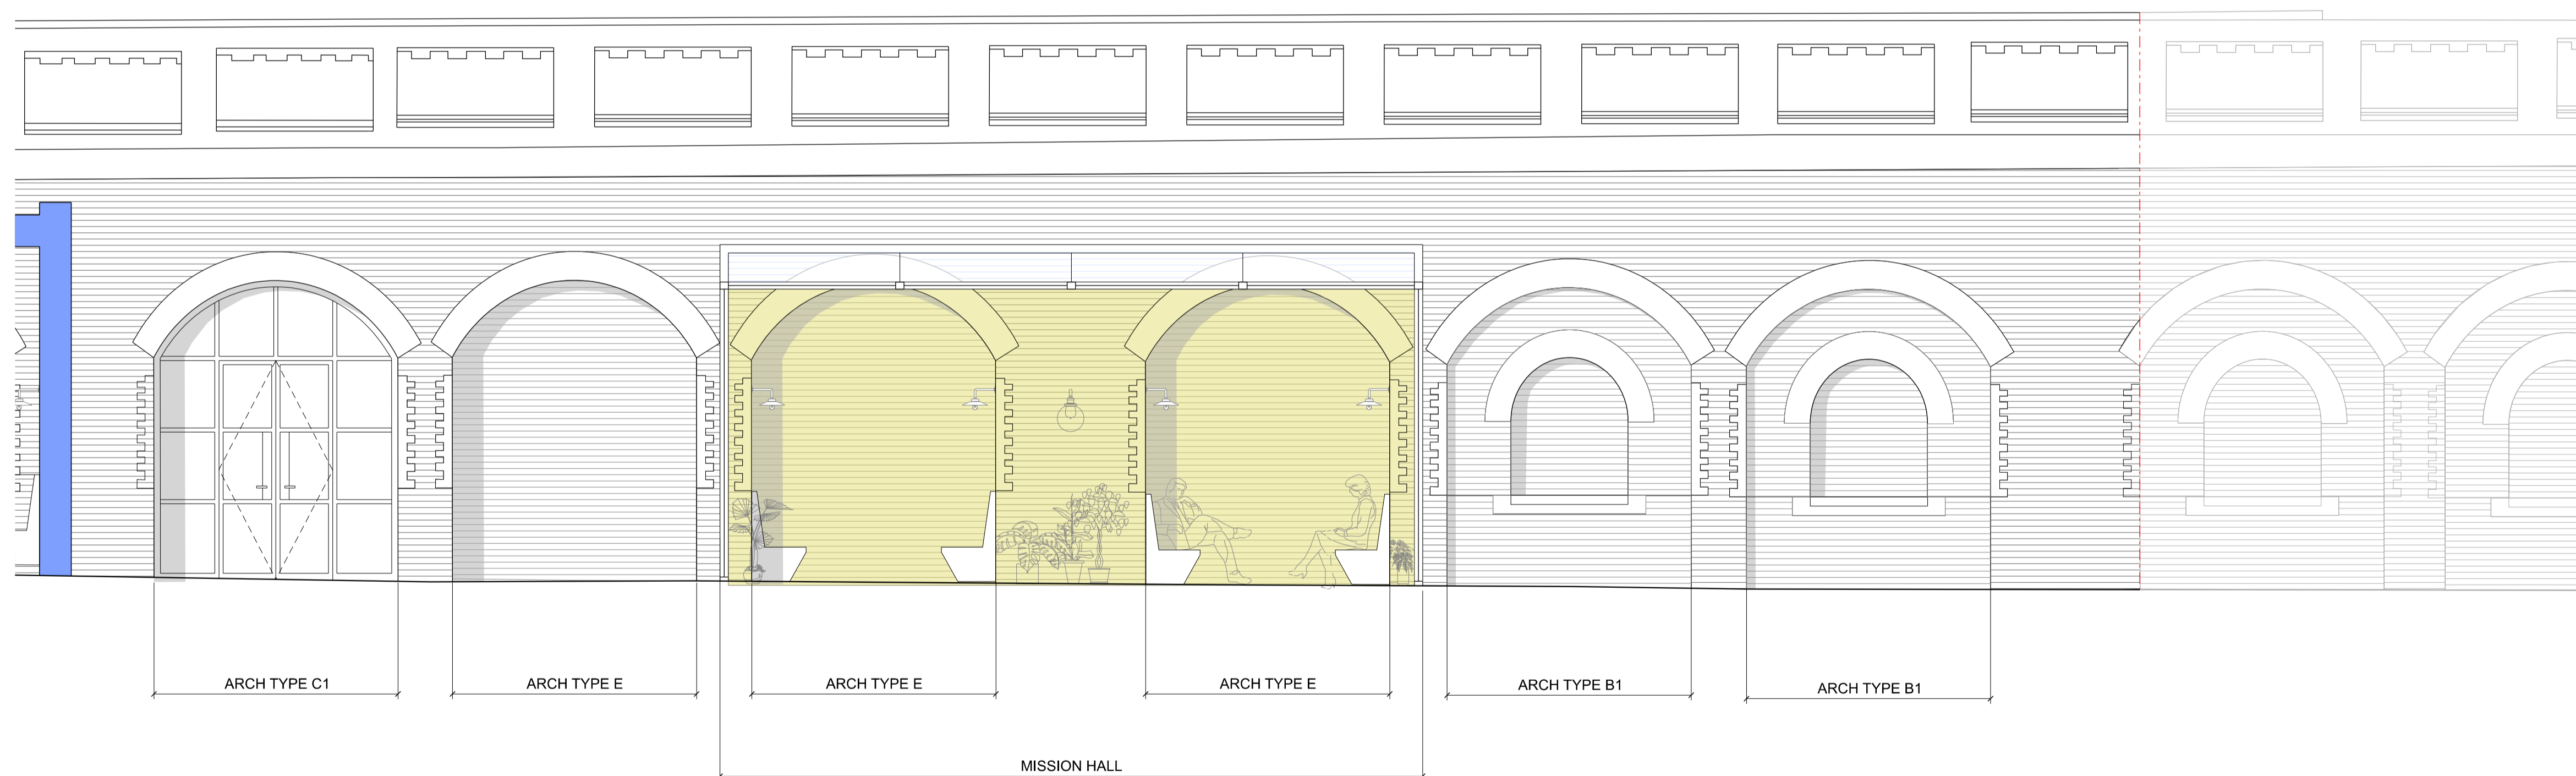

**2** 1:50 @ A1  
PROPOSED ELEVATION

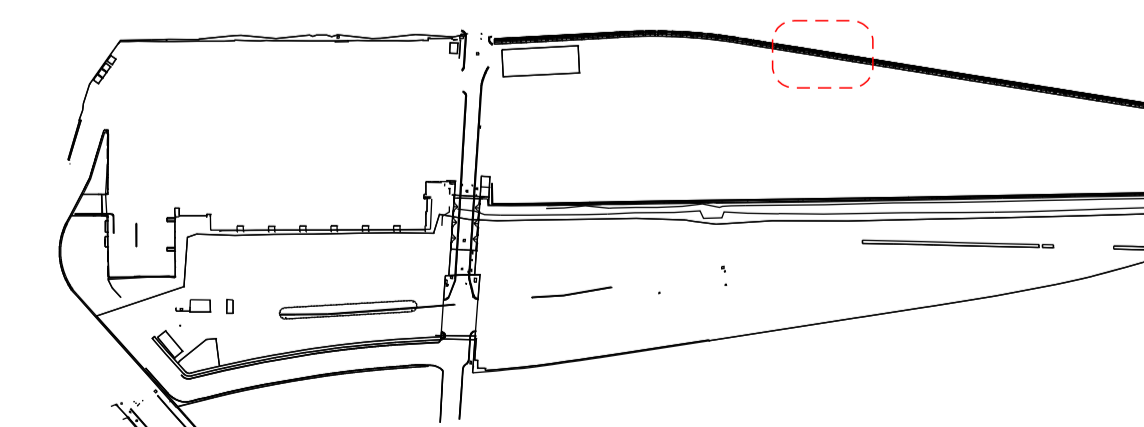

**KEY** NTS  
PLAN

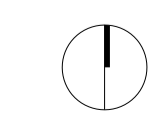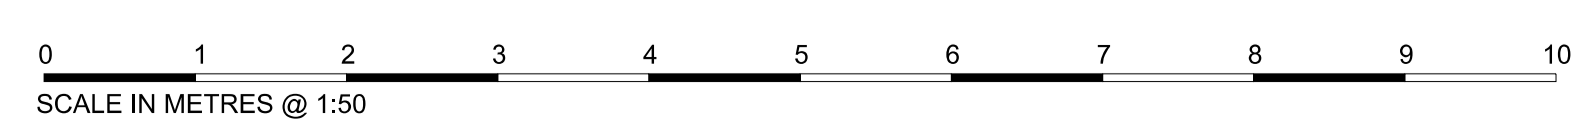

01	19.03.24	RMA ISSUE	VY
00	29.11.2022	GLA RMA ISSUE	CC

Client / Project:  
BISHOPSGATE GOODSYARD  
REGENERATION Ltd  
BISHOPSGATE GOODSYARD

Drawing Title:  
PROPOSED STATION WALL  
BEHIND MISSION HALL  
PLAN & ELEVATION

Status:  
PLANNING

Date	Drawn	Check	Scale
JUL '22	MF VY DR	CC MW	Scale 50 @ A1

CDA Internal Project No:  
0368  
Drawing No:  
BGY-CDA-ZZ-DR-A-20413 01

CHRIS DYSON  
ARCHITECTS

Chris Dyson Architects LLP, 1 Fashion St, London E1 6LY  
+44 (0)20 7247 1816 www.chrisdyson.co.uk