

KEY

- EXISTING RETAINED STRUCTURE
- EXISTING REBUILT STRUCTURE
- NEW STRUCTURE
- PAVEMENT / ROOF / NEIGHBOURING BLDGS
- OFFICE
- CAFE / RESTAURANT / RETAIL
- RESI
- BOUNDARY LINE

NEW DOUBLE GLAZED ROOFLIGHT



PARTY WALLS TO BE REPAIRED

NEW CLAY PANTILES ROOF COVERING

EXISTING CHIMNEY TO BE RETAINED AND REPAIRED, WHERE THEY SURVIVE HISTORIC FIREPLACE INSERTS WILL BE RETAINED AND REPAIRED
NEW BRICK INFILL

EXISTING CHIMNEY TO BE RETAINED AND REPAIRED, WHERE THEY SURVIVE HISTORIC FIREPLACE INSERTS WILL BE RETAINED AND REPAIRED

EXISTING CHIMNEY TO BE RETAINED AND REPAIRED, WHERE THEY SURVIVE HISTORIC FIREPLACE INSERTS WILL BE RETAINED AND REPAIRED

NEW TIMBER SHOPFRONT

1 1:50 @ A1/ 1:100 @ A3
PROPOSED SECTION DD - THROUGH COTTAGES AND VICTORIAN BUILDING



Rev	Date	Notes	Int.
01	19.03.24	RMA ISSUE	VY
00	29.11.22	FIRST ISSUE	CC

Client / Project:
BISHOPSGATE GOODSYARD
REGENERATION Ltd
BISHOPSGATE GOODSYARD

Drawing Title:
PLOT 5 PROPOSED SECTION DD - COTTAGES & VICTORIAN BUILDING


Status:
PLANNING

Date	Drawn	Check	Scale
NOV '22	MF VY DR	CC MW	Scale 50 @ A1 Scale 100 @ A3

CDIA Internal Project No:
0368

Drawing No:
BGY-CDA05-ZZ-DR-A-20513 01

KEY NTS PLAN

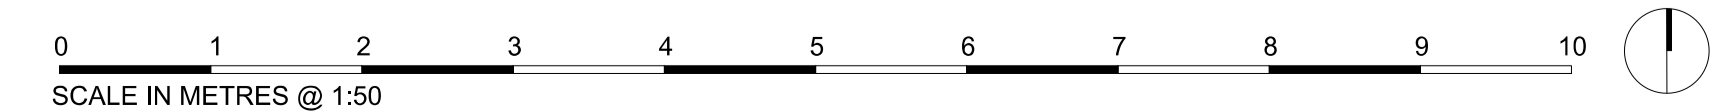

CHRIS DYSON ARCHITECTS