




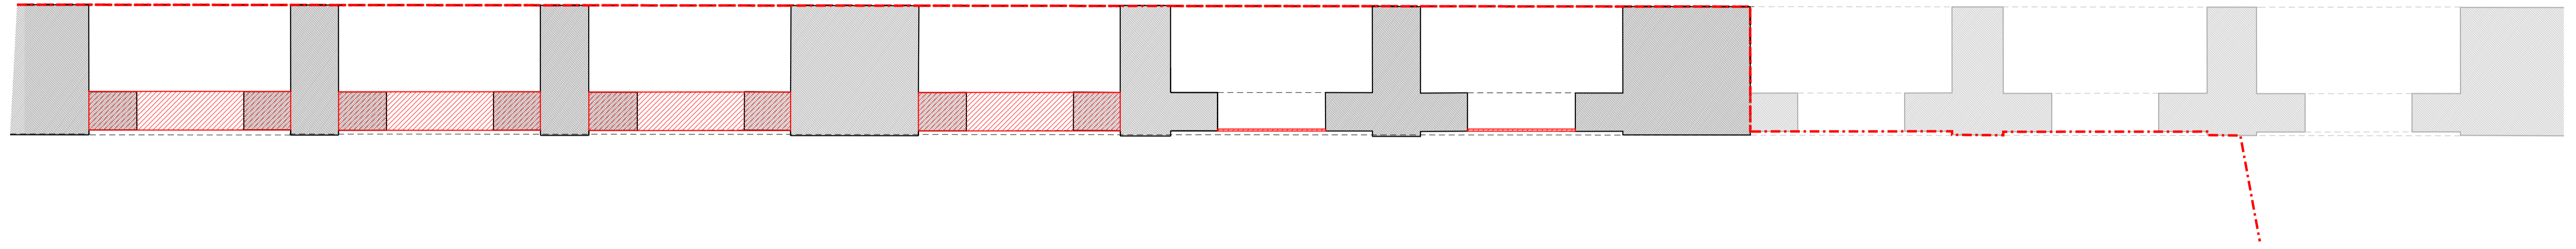
This drawing is protected by copyright and must not be copied or reproduced without the written consent of Chris Dyson Architects LLP. No dimensions are to be scaled from this drawing. All dimensions and sizes to be checked on site. North points shown are indicative. ©

Do not scale off this drawing except for planning purposes. Dimensions, area and levels are only approximate and subject to site survey. All dimensions to be checked on site. Any discrepancies or variations to be reported to the architect before work commences.


This drawing to be read in conjunction with the specification, where provided, and all relevant consultants drawings and / or specialist drawings / documents and any discrepancies or variations to be reported to the architect before the affected work commences.

**KEY**

-  EXISTING STRUCTURE
-  DEMOLITIONS
-  BOUNDARY LINE




**1** 1:50 @ A1  
EXISTING PLAN

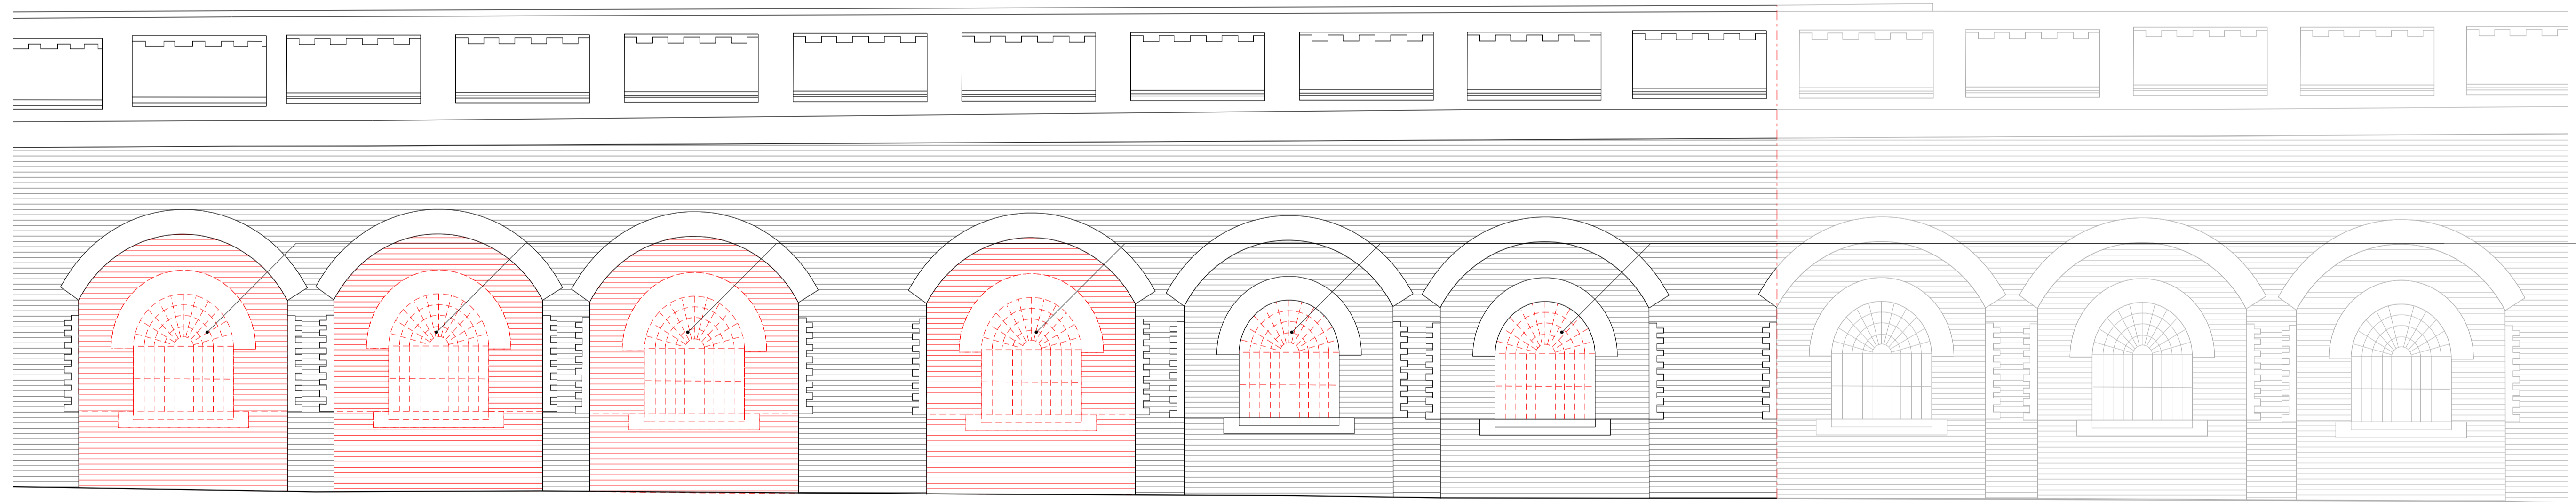


EXISTING WINDOW GRILLE TO BE RETAINED AND REUSED

**2** 1:50 @ A1  
EXISTING ELEVATION

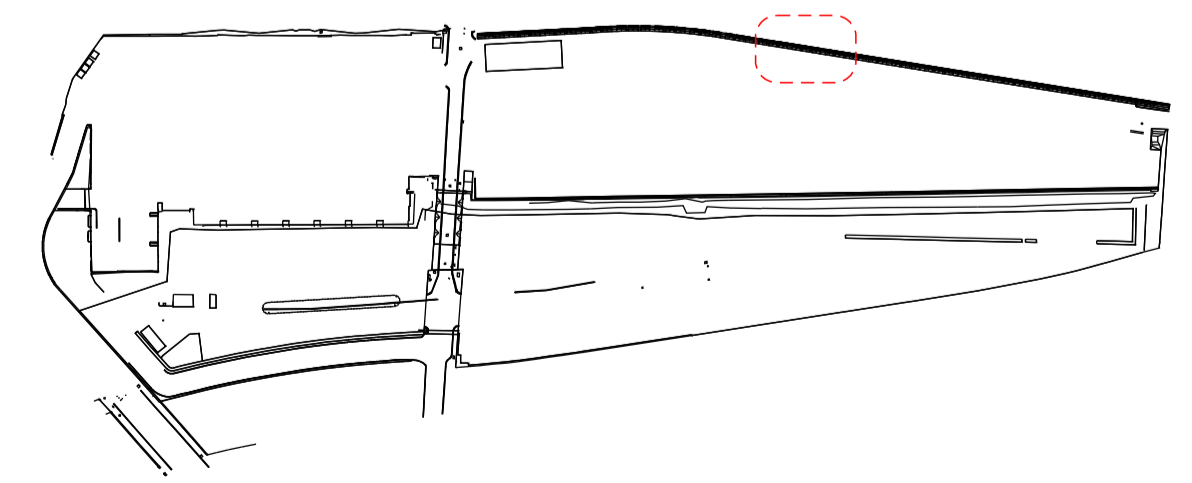

**KEY** NTS  
PLAN

0 1 2 3 4 5 6 7 8 9 10  
SCALE IN METRES @ 1:100

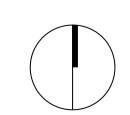

Rev	Date	Notes	Int.
01	19.03.24	RMA ISSUE	VY
00	29.11.22	GLA RMA ISSUE	CC

Client / Project:  
BISHOPSGATE GOODSYARD  
REGENERATION Ltd  
BISHOPSGATE GOODSYARD

Drawing Title:  
**EXISTING STATION WALL  
BEHIND MISSION HALL  
PLAN & ELEVATION**

Status:  
**PLANNING**

Date	Drawn	Check	Scale
JUL '22	MF VY DR	CC MW	Scale 50 @ A1 Scale 100 @ A3

CDIA Internal Project No:  
0368  
Drawing No:  
BGY-CDA-ZZ-DR-A-05413 01

CHRISDYSON  
ARCHITECTS