

This drawing is protected by copyright and must not be copied or reproduced without the written consent of Chris Dyson Architects LLP. All dimensions, and sizes to be checked on site. North points shown are indicative. ©


Do not scale off this drawing except for planning purposes. Dimensions, area and levels are only approximate and subject to site survey. All dimensions to be checked on site. Any discrepancies or variations to be reported to the architect before work commences.

This drawing to be read in conjunction with the specification, where provided, and all relevant consultants drawings and / or specialists drawings / documents and any discrepancies or variations to be reported to the architect before the affected work commences.


- KEY**
- EXISTING RETAINED STRUCTURE
 - EXISTING REBUILT STRUCTURE
 - NEW STRUCTURE
 - PAVEMENT / ROOF / NEIGHBOURING BLDGS
 - OFFICE
 - CAFE / RESTAURANT / RETAIL
 - RESI
 - BOUNDARY LINE



1 1:50 @ A1/ 1:100 @ A3
PROPOSED SECTION AA - THROUGH MISSION HALL

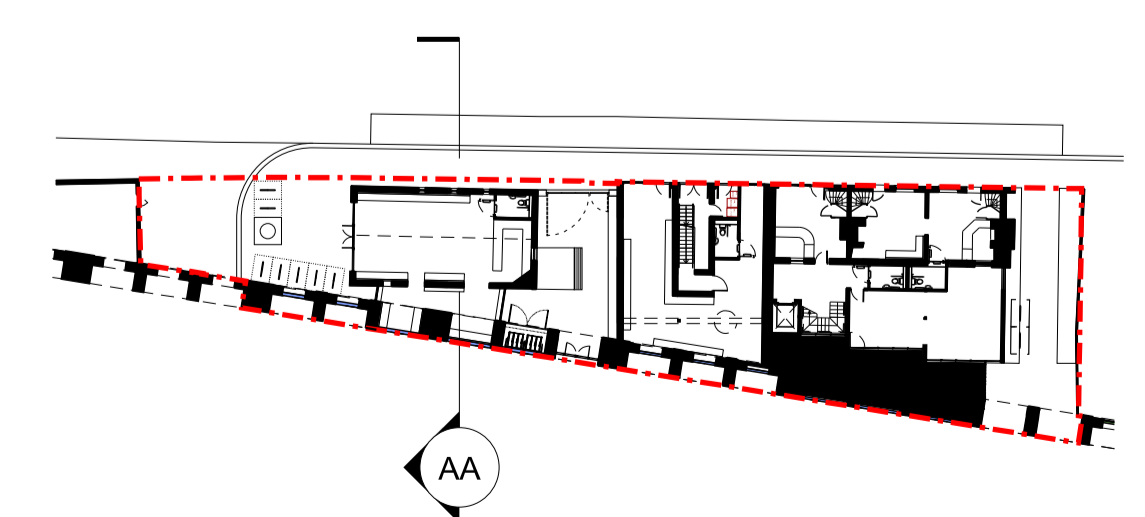

KEY NTS PLAN

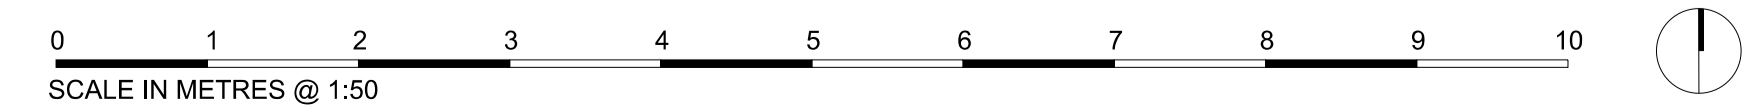

Rev	Date	Notes	Int.
01	19.03.24	RMA ISSUE	VV
00	29.11.22	FIRST ISSUE	CC

Client / Project:
**BISHOPSGATE GOODSYARD
 REGENERATION Ltd
 BISHOPSGATE GOODSYARD**

Drawing Title:
**PLOT 5
 PROPOSED SECTION AA
 THROUGH MISSION HALL**

Status:
PLANNING

Date	Drawn	Check	Scale
NOV '22	MF VY DR	CC MW	Scale 50 @ A1 Scale 100 @ A3

CDA Internal Project No:
0368

Drawing No:
BGY-CDA05-ZZ-DR-A-20510 01

**CHRIS DYSON
 ARCHITECTS**

Chris Dyson Architects LLP, 1 Fashion St, London E1 6LY
 +44 (0)20 7247 1816 www.chrisdyson.co.uk