



01 Small Accessible Unit (23.76 Sqm)
Typical Serviced Apartment Layout

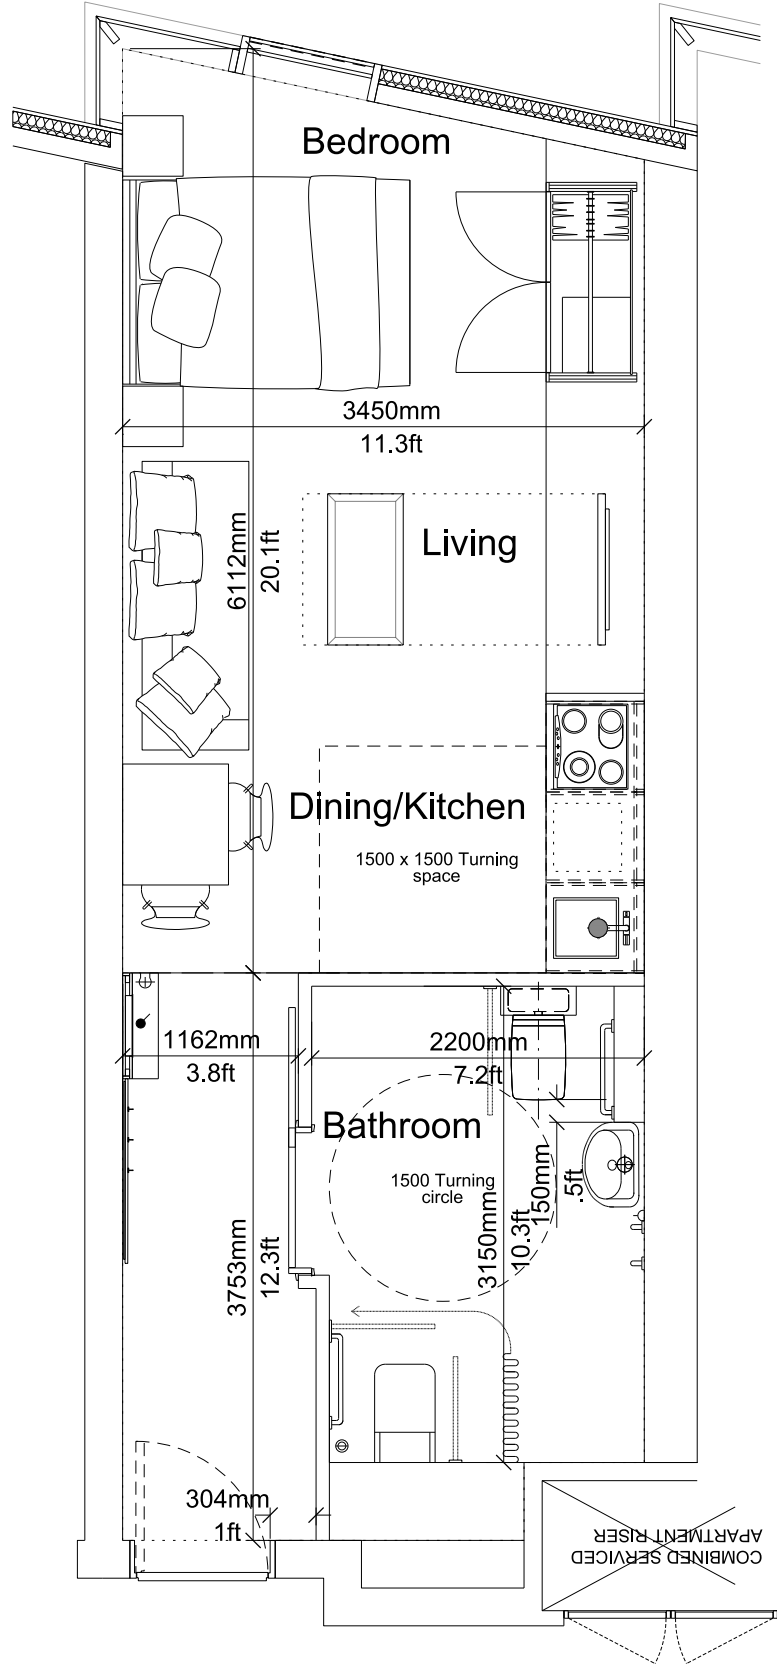

02 Medium Accessible Unit (32.88 Sqm)
Typical Serviced Apartment Layout

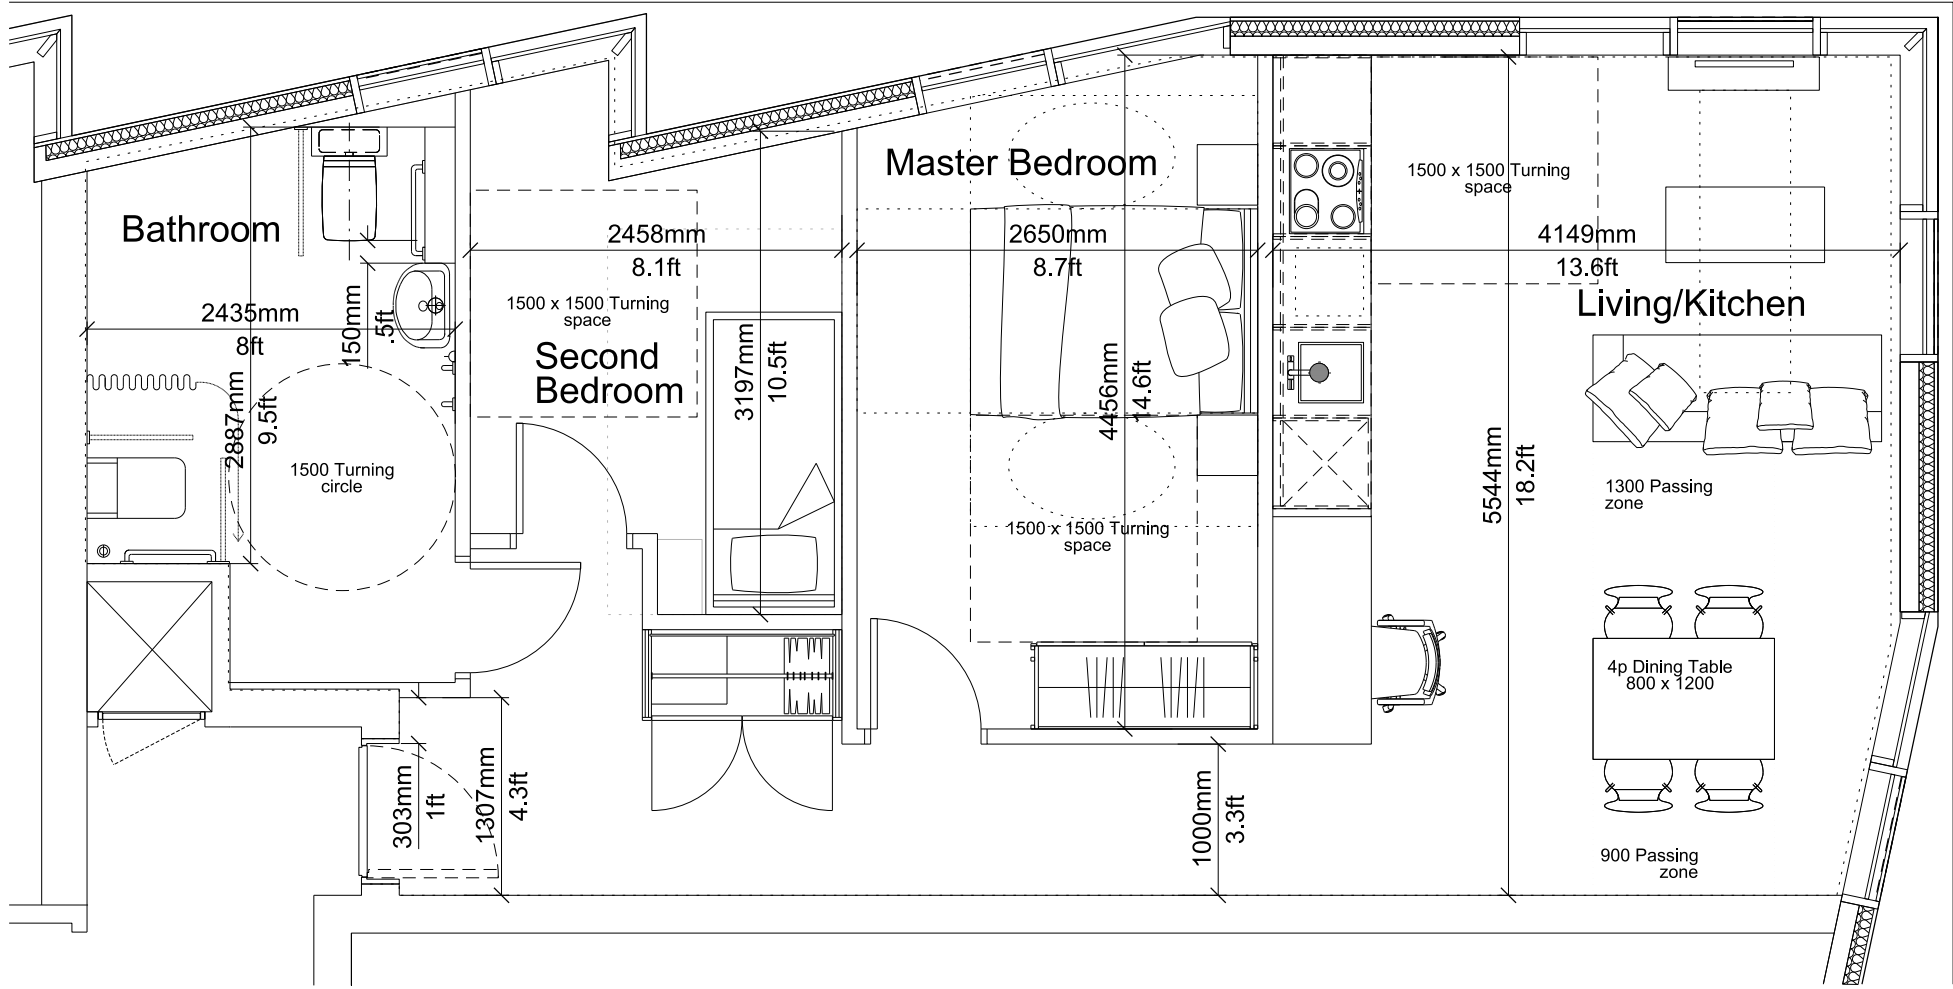

03 Large Accessible Unit (59.92 Sqm)
Typical Serviced Apartment Layout


This drawing is copyright
Do not scale off dimensions.
All dimensions to be checked on site by contractor.
Contractor to report any dimensional discrepancies,
errors or omissions prior to commencing on site.



NOTE:

NORTH

Rev	Date	Description
-	15/06/2018	Full Planning Application

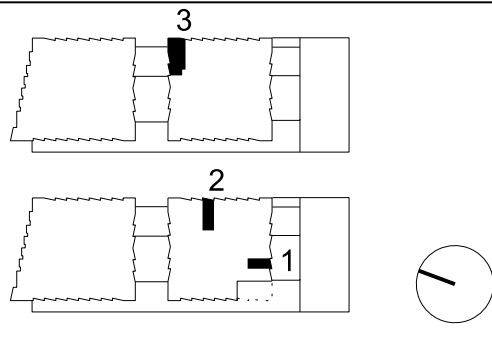

Project Title	Kensington Forum Hotel Kensington, London	
Status	PLANNING	

Drawing Title Typical Serviced Apartment Wheelchair Accessible Layouts		
Job No	Scale	Date
10106	1:50@ A1	JAN 2019
Drawing No	Revision	
10106-A-DRG-Z2-F200-2202-PL	-	

simpsonhaugh

MANCHESTER
Riverside, 4 Commercial St
Manchester M15 4RQ
+44 (0)161 835 2345
www.simpsonhaugh.com

LONDON
5-8 Roberts Place
London EC3R 9BB
+44 (0)20 7549 4000
mail@simpsonhaugh.com