




G251 5400-1 Detail - Soffit plan to Upper Level of Tower (North Elevation) Elevation

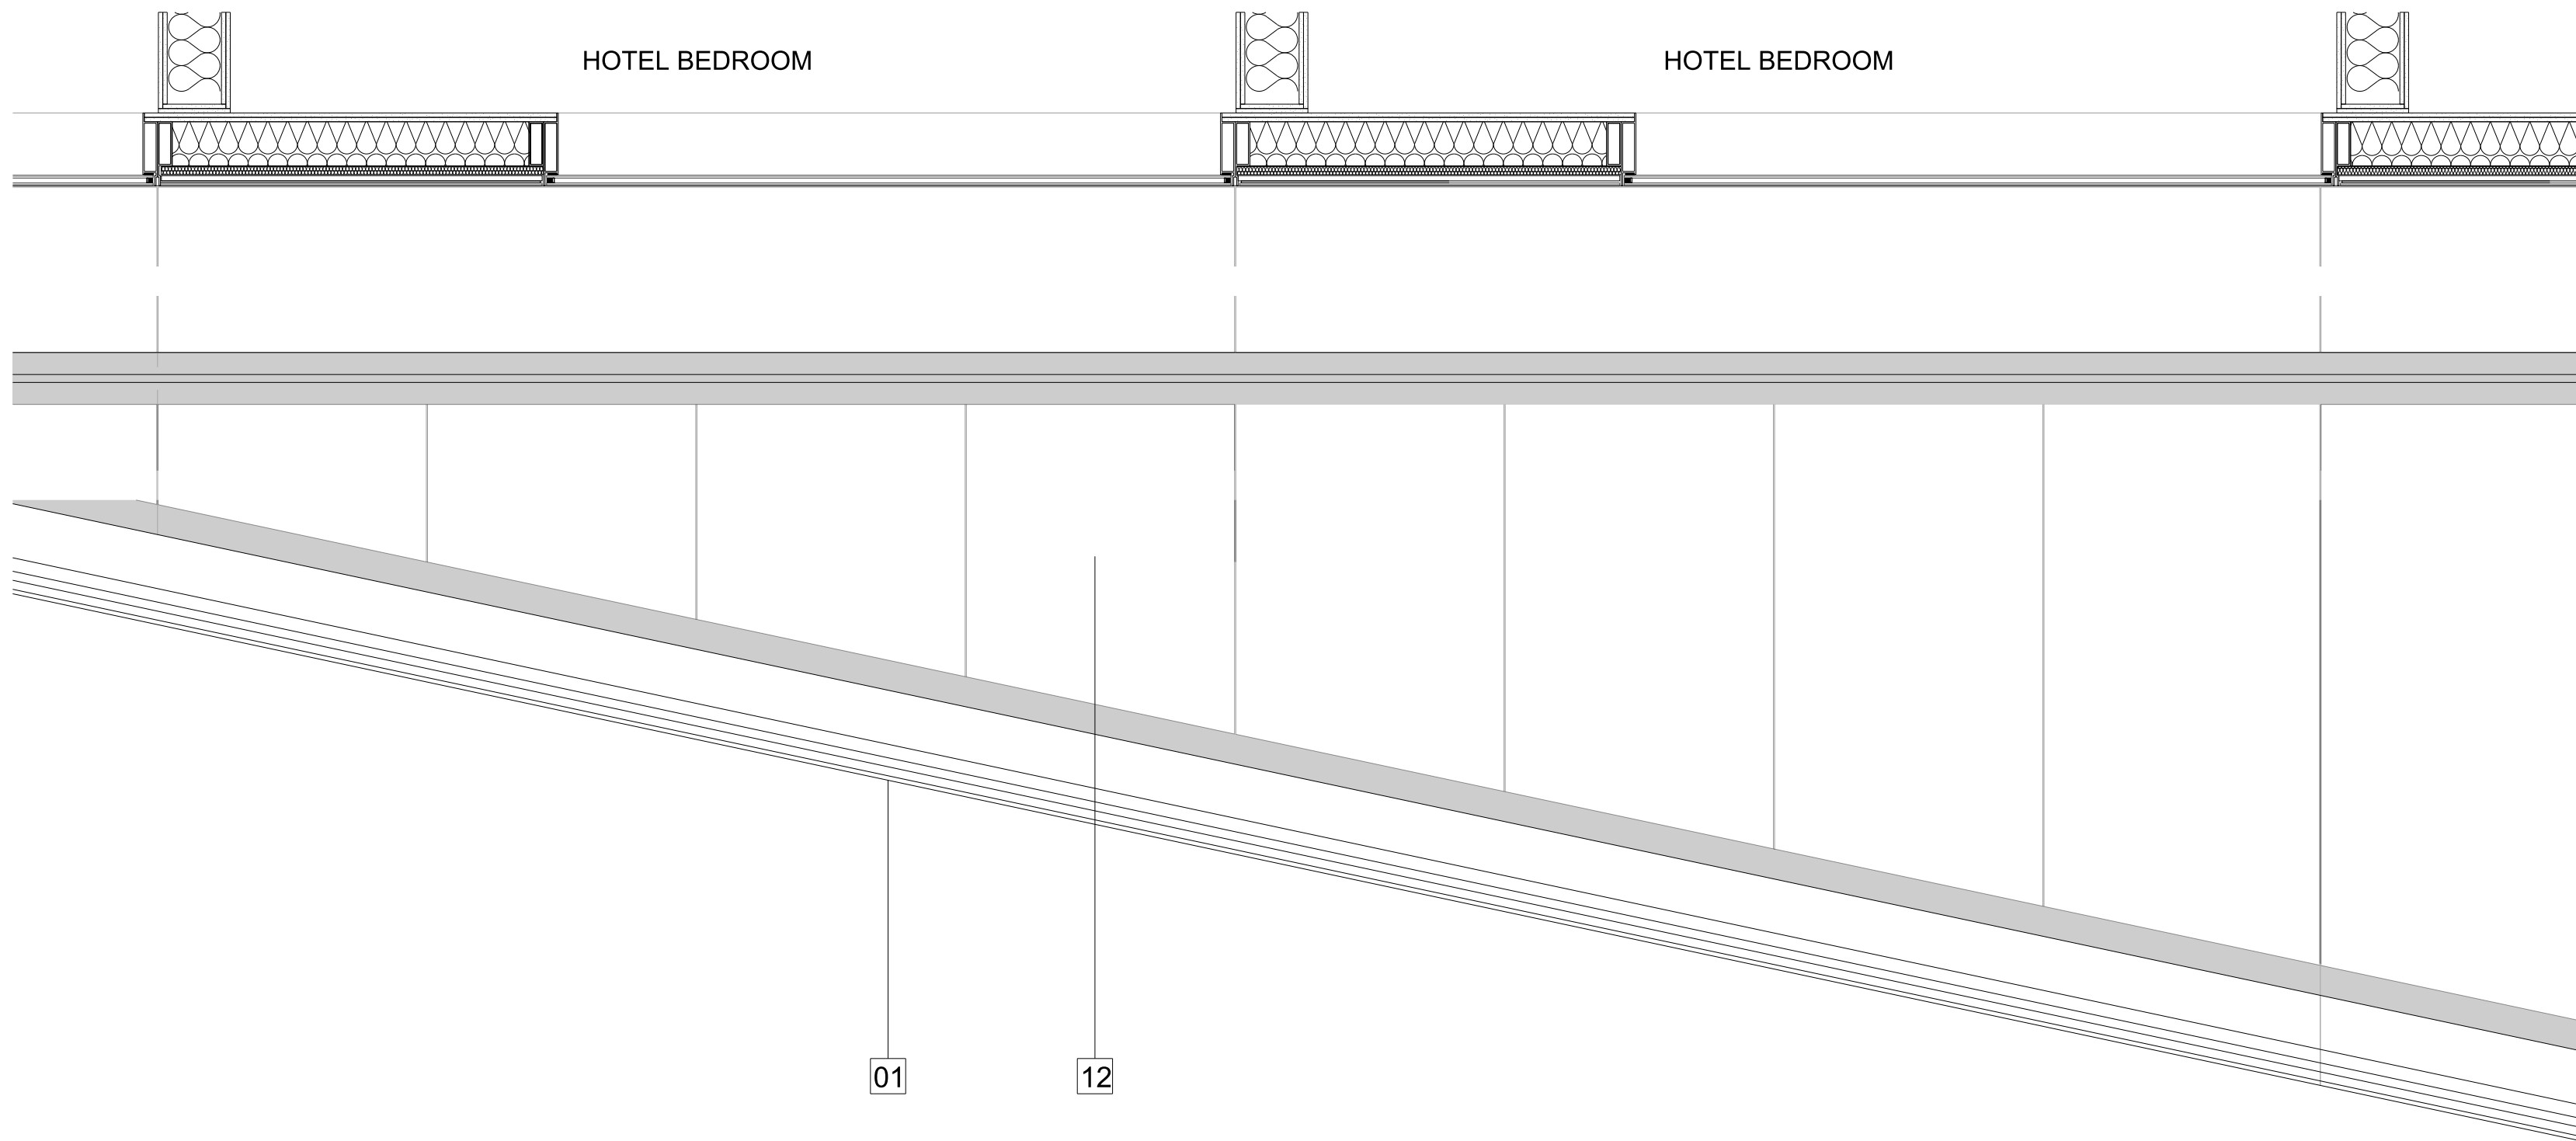

G251 5400-3 Detail - Soffit Plan to Level 6 (North Elevation) Elevation

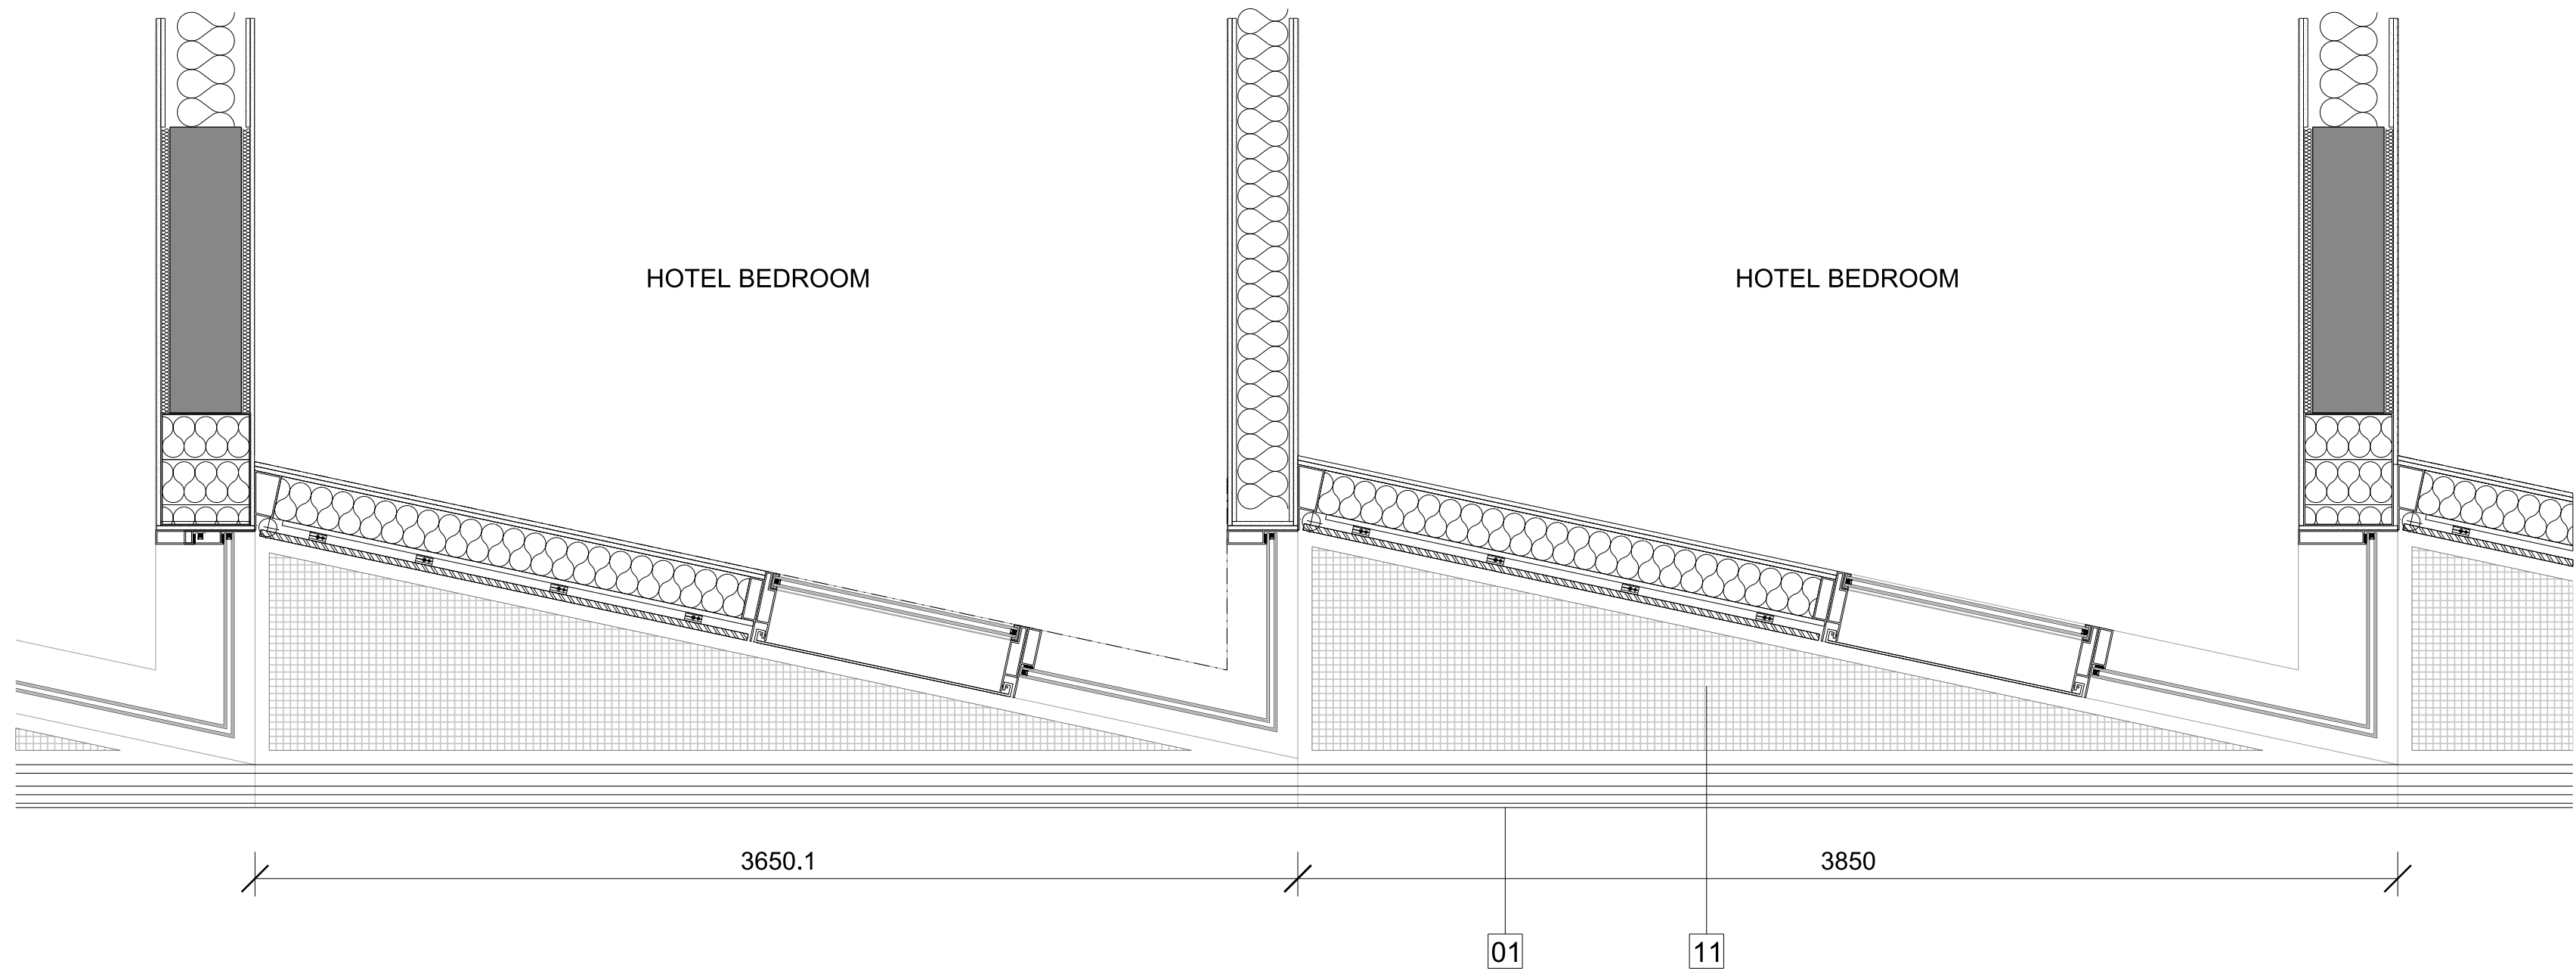

G251 5400-2 Detail - Soffit Plan Typical Tower Upper Levels Elevation

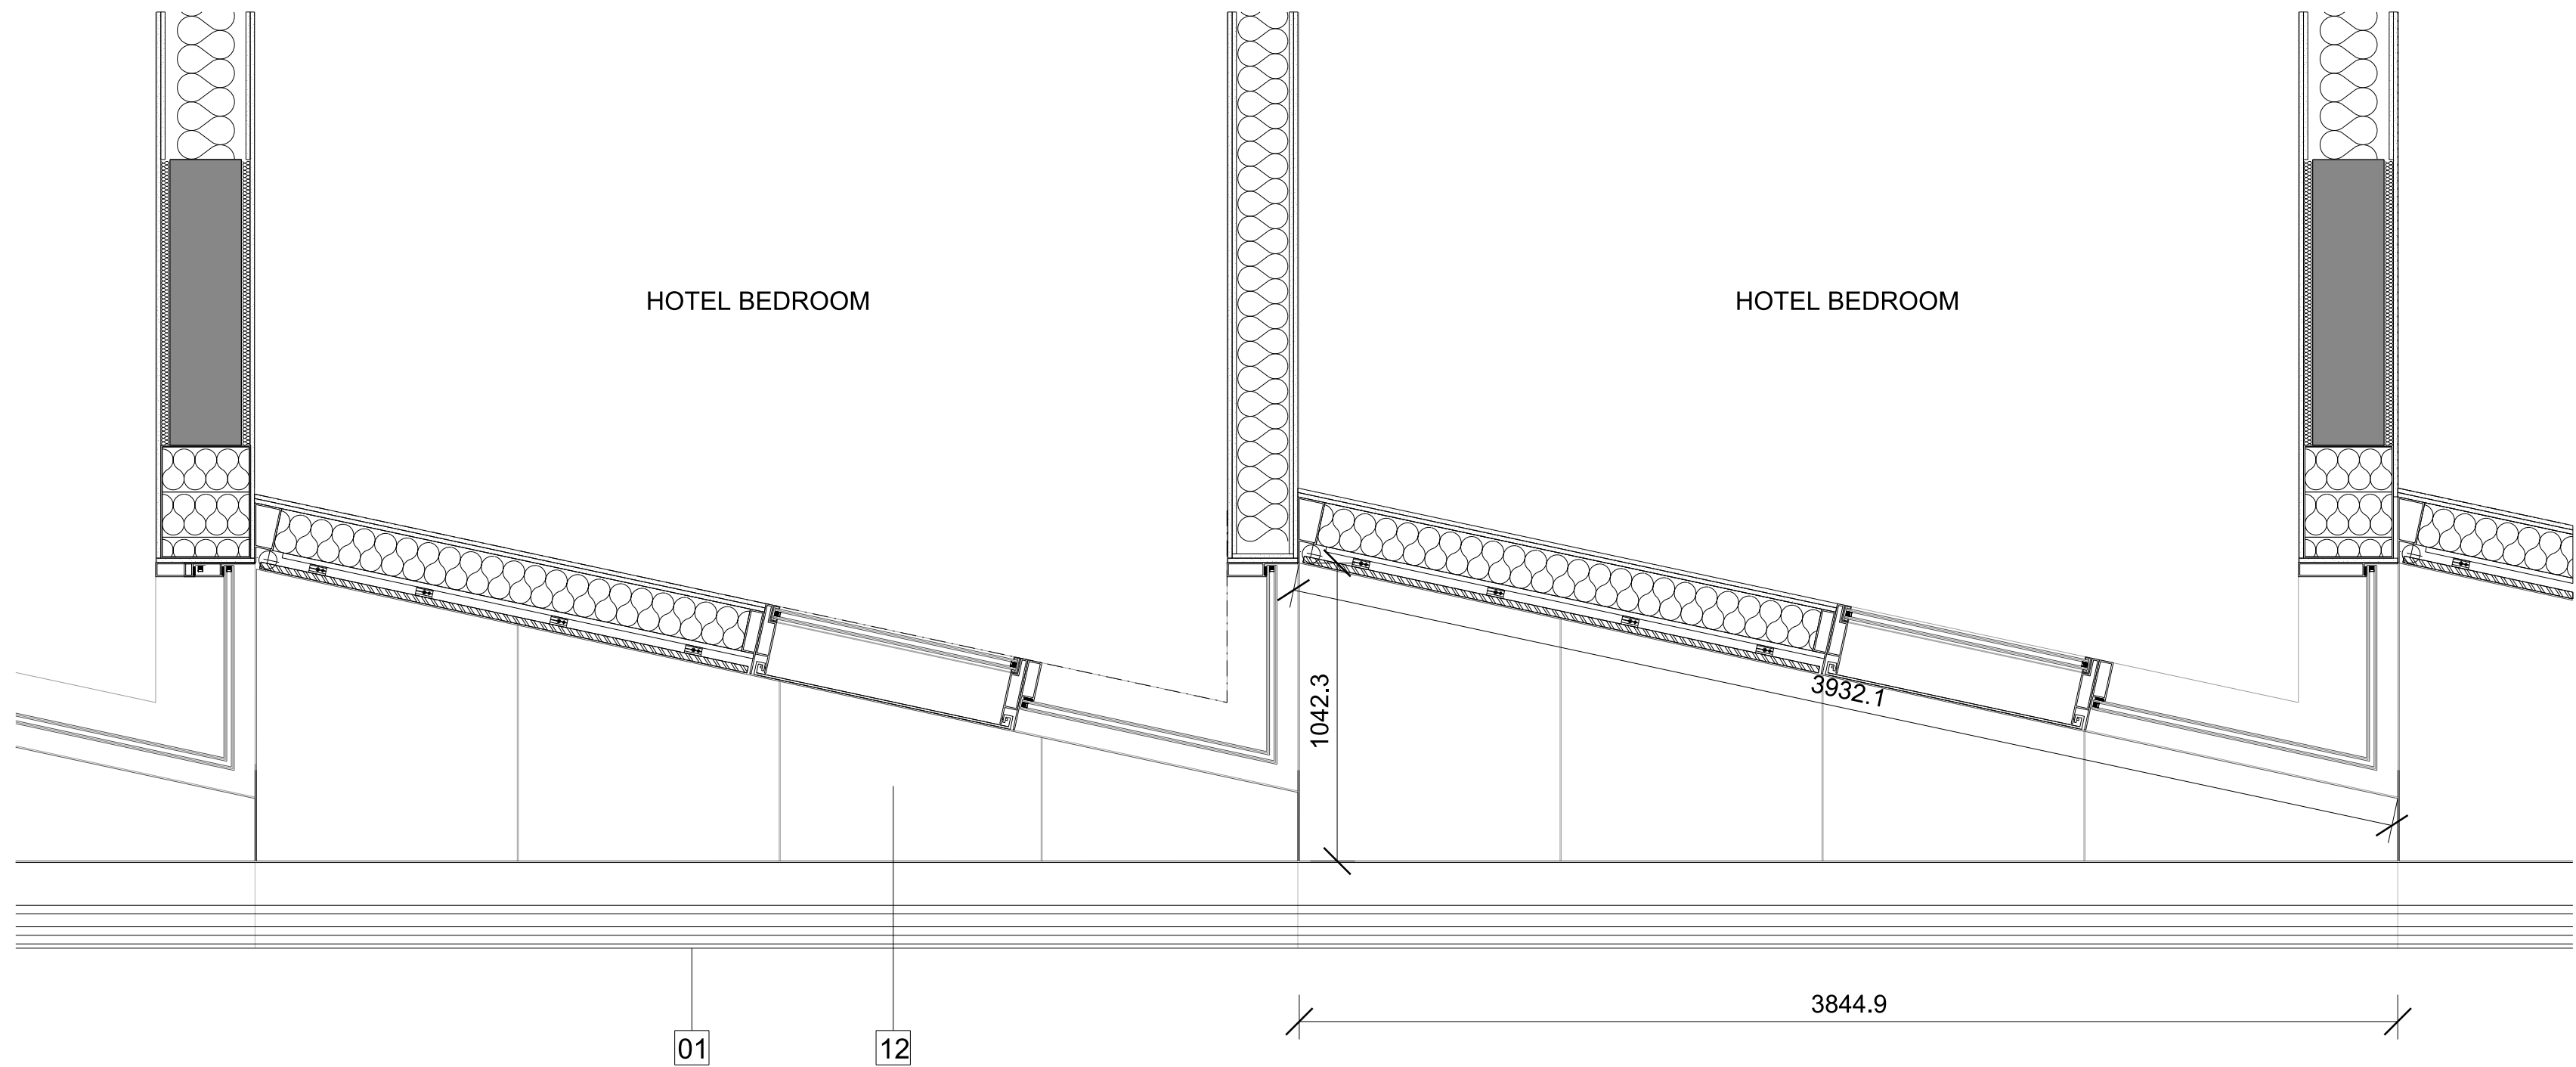

G251 5400-4 Detail - Soffit Plan Typical Lower Levels (West Elevation) Elevation

ELEVATION KEY

- 01 PRE-CAST RECONSTITUTED STONE FLOOR PROFILE

02 PORTLAND STONE CLADDING PANELS WITH FILLED JOINTS

03 BRONZE FRAME WITH LAMINATED FROSTED GLASS FINS WITH LEAF FRIT PATTERN

04 PERFORATED ANODISED BRONZE ALUMINIUM SCREEN/BALUSTRADE WITH LEAF PATTERN

05 CLEAR FULL HEIGHT GLAZED UNITS IN ANODISED BRONZE ALUMINIUM FRAME

06 BACKPAINTED FULL HEIGHT GLAZED UNITS WITH BRONZE ALUMINIUM FRAME

07 CLEAR FULL HEIGHT GLAZED UNITS WITH BRONZE COLOURED LEAF FRIT PATTERN IN GLASS BUILD-UP

08 ANODISED BRONZE ALUMINIUM FASCIA TO ROLLER BLIND BOX

09 LAMINATED GLASS FINS WITH BRONZE COLOURED LEAF FRIT PATTERN IN GLASS BUILD-UP

10 GLASS BALUSTRADE

11 BRONZE MOSAIC TILE INLAY TO PRE-CASE CONCRETE SOFFIT PANEL

12 ANODISED BRONZE ALUMINIUM SOFFIT PANEL
- 13 ANODISED BRONZE ALUMINIUM CLADDING PANEL

14 CLEAR STRUCTURAL SILICONE GLAZING SYSTEM WITH LAMINATED GLASS MULLIONS

15 TEXTURED AND PATTERNED BRONZE CLADDING PANELS

16 AUTOMATED GLASS REVOLVING DOORS WITH GLASS ROOF

17 CLEAR FULL HEIGHT SINGLE GLAZED FIXED PANEL WITH BRONZE LEAF FRIT PATTERN

18 CLEAR FULL HEIGHT SINGLE GLAZED SLIDING DOOR

19 CLEAR FULL HEIGHT DOUBLE GLAZED SLIDING DOOR

20 CLEAR FULL HEIGHT DOUBLE GLAZED UNITS WITH EXPRESSED BRONZE ANODISED ALUMINIUM CAPPING TO MULLION AND TRANSOM

21 BRONZE ANODISED ALUMINIUM PLANTING SCREEN

22 AUTOMATED GLASS SLIDING ENTRANCE DOORS

23 RECONSTITUTED STONE REVEAL

24 CLEAR FULL HEIGHT SINGLE GLAZED DOORS