

Room	Room Use	Flat No.	Window	EXISTING VSC	PROPOSED VSC	LOSS VSC	%LOSS VSC
R3/503	3RD_FLOOR_FLW6/503	13.49	11.93	1.56	11.56	9.11	14.05
R3/503	3RD_FLOOR_FLW7/503	15.70	14.27	1.43	14.05	27.60	26.12
R3/503	3RD_FLOOR_FLW8/503	9.75	8.38	1.37	26.12	0.55	0.78
R4/503	3RD_FLOOR_FLW9/503	24.46	17.71	6.75	6.24	0.10	0.57
R4/503	3RD_FLOOR_FLW10/503	23.89	17.65	6.24	6.24	6.43	15.61
R5/503	3RD_FLOOR_FLW11/503	14.54	14.46	0.08	0.55	25.70	23.65
R5/503	3RD_FLOOR_FLW12/503	12.80	12.70	0.10	0.78	6.70	6.04
R5/503	3RD_FLOOR_FLW13/503	10.48	10.42	0.06	0.57	0.31	0.31
R4/504	4TH_FLOOR_FLW6/504	20.67	19.34	1.33	6.43	3.44	3.19
R4/504	4TH_FLOOR_FLW7/504	8.52	7.19	1.33	15.61	0.32	4.86
R5/504	4TH_FLOOR_FLW8/504	26.07	19.37	6.70	25.70	1.25	20.06
R5/504	4TH_FLOOR_FLW9/504	25.54	19.50	6.04	23.65	0.06	0.31
R6/504	4TH_FLOOR_FLW10/504	19.40	19.34	0.06	0.31	3.44	3.19
R4/511	9+10 BEDROOM	9.61	6.17	3.44	35.80	6.37	33.37
R4/511	9+10 BEDROOM	9.56	6.37	3.19	33.37	0.32	4.86
R5/511	9+10 BEDROOM	6.59	6.27	0.32	4.86	0.49	33.28
R5/511	9+10 BEDROOM	6.23	4.98	1.25	20.06	0.31	3.44
R6/512	2ND_FLOOR_FLW9/512	13.49	9.00	4.49	33.28	8.07	4.01
R6/512	2ND_FLOOR_FLW10/512	12.08	10.71	1.41	11.63	0.31	3.08
R7/512	2ND_FLOOR_FLW11/512	10.08	9.77	0.31	3.08	10.71	11.63
R7/512	2ND_FLOOR_FLW12/512	12.12	10.71	1.41	11.63	4.35	28.88
R6/513	3RD_FLOOR_FLW8/513	15.06	10.71	4.35	28.88	3.96	32.59
R6/513	3RD_FLOOR_FLW9/513	12.15	8.19	3.96	32.59	0.39	3.12
R7/513	3RD_FLOOR_FLW10/513	12.49	12.10	0.39	3.12	1.83	10.40
R7/513	3RD_FLOOR_FLW11/513	17.59	15.76	1.83	10.40	4.62	16.08
R3/514	4TH_FLOOR_FLW5/514	28.73	24.11	4.62	16.08	4.36	14.70
R4/514	4TH_FLOOR_FLW6/514	29.66	25.30	4.36	14.70	51.86	5.49
R4/514	4TH_FLOOR_FLW7/514	54.87	51.86	3.01	5.49	25.52	13.67
R5/514	4TH_FLOOR_FLW8/514	29.56	25.52	4.04	13.67	2.84	5.17
R5/514	4TH_FLOOR_FLW9/514	54.92	52.08	2.84	5.17	3.69	13.06
R6/514	4TH_FLOOR_FLW10/514	28.25	24.56	3.69	13.06	3.39	12.45
R6/514	4TH_FLOOR_FLW11/514	27.22	23.83	3.39	12.45	7.25	28.36
21 - 23 Courtfield Road							
R9/499	19 W12/499	10.12	7.25	2.87	28.36	7.03	36.72
R9/499	19 W13/499	11.11	7.03	4.08	36.72	8.19	0.61
R11/499	BASEMENT_FLW15/499	8.24	8.19	0.05	0.61	7.63	11.28
R11/499	BASEMENT_FLW16/499	8.60	7.63	0.97	11.28	4.70	30.98
R9/500	GROUND_FLOCW13/500	15.17	10.47	4.70	30.98	4.11	30.35
R9/500	GROUND_FLOCW14/500	13.54	9.43	4.11	30.35	-0.48	-4.59
R12/500	GROUND_FLOCW17/500	10.46	10.94	-0.48	-4.59	12.17	-1.25
R12/500	GROUND_FLOCW18/500	12.02	12.17	-0.15	-1.25	9.88	5.54
R4/501	1ST_FLOOR_FLW11/501	15.42	9.88	5.54	35.93	10.09	31.50
R4/501	1ST_FLOOR_FLW12/501	14.73	10.09	4.64	31.50	13.94	17.71
R5/501	1ST_FLOOR_FLW13/501	16.94	13.94	3.00	17.71	14.79	10.85
R5/501	1ST_FLOOR_FLW14/501	16.59	14.79	1.80	10.85		
25 - 27 Courtfield Road							
R12/499	BASEMENT_FLW17/499	7.76	8.00	-0.24	-3.09	7.66	4.49
R12/499	BASEMENT_FLW18/499	8.02	7.66	0.36	4.49	7.56	1.95
R15/499	BASEMENT_FLW21/499	7.71	7.56	0.15	1.95	7.19	9.56
R15/499	BASEMENT_FLW22/499	7.95	7.19	0.76	9.56	12.09	-0.27
R13/500	GROUND_FLOCW19/500	11.82	12.09	-0.27	-0.28	10.12	-0.01
R13/500	GROUND_FLOCW20/500	10.12	10.13	-0.01	-0.01	10.29	0.35
R16/500	GROUND_FLOCW23/500	10.64	10.29	0.35	3.29		

Room	Room Use	Flat No.	Window	EXISTING VSC	PROPOSED VSC	LOSS VSC	%LOSS VSC
R19/499	BEDROOM	BEDROOM	BEDROOM	11.29	11.27	0.02	0.18
R19/499	BEDROOM	BEDROOM	BEDROOM	11.06	10.73	0.33	2.98
R17/500	LIVINGROOM	LIVINGROOM	LIVINGROOM	12.32	11.46	0.86	6.98
R17/500	LIVINGROOM	LIVINGROOM	LIVINGROOM	10.27	9.54	0.73	7.11
R20/500	LIVINGROOM	LIVINGROOM	LIVINGROOM	14.64	14.67	-0.03	-0.20
R20/500	LIVINGROOM	LIVINGROOM	LIVINGROOM	16.36	16.02	0.34	2.08
R10/501	1ST_FLOOR_FLW23/501	1ST_FLOOR_FLW23/501	1ST_FLOOR_FLW23/501	12.83	11.60	1.23	9.59
R10/501	1ST_FLOOR_FLW24/501	1ST_FLOOR_FLW24/501	1ST_FLOOR_FLW24/501	13.32	12.33	0.99	7.43
R11/501	1ST_FLOOR_FLW25/501	1ST_FLOOR_FLW25/501	1ST_FLOOR_FLW25/501	17.01	16.21	0.80	4.70
R11/501	1ST_FLOOR_FLW26/501	1ST_FLOOR_FLW26/501	1ST_FLOOR_FLW26/501	18.24	17.43	0.81	4.44
R14/502	2ND_FLOOR_FLW24/502	2ND_FLOOR_FLW24/502	2ND_FLOOR_FLW24/502	5.80	5.85	-0.05	-0.86
R14/502	2ND_FLOOR_FLW25/502	2ND_FLOOR_FLW25/502	2ND_FLOOR_FLW25/502	4.29	4.36	-0.07	-1.63
R15/502	2ND_FLOOR_FLW26/502	2ND_FLOOR_FLW26/502	2ND_FLOOR_FLW26/502	19.94	18.78	1.16	5.82
R15/502	2ND_FLOOR_FLW27/502	2ND_FLOOR_FLW27/502	2ND_FLOOR_FLW27/502	21.12	20.12	1.00	4.73
R12/503	7 W24/503	7 W24/503	7 W24/503	12.97	11.07	1.90	14.65
R12/503	7 W25/503	7 W25/503	7 W25/503	10.21	8.52	1.69	16.55
R13/503	7 W26/503	7 W26/503	7 W26/503	23.78	22.30	1.48	6.22
R13/503	7 W27/503	7 W27/503	7 W27/503	24.71	23.63	1.08	4.37
R13/504	4TH_FLOOR_FLW19/504	4TH_FLOOR_FLW19/504	4TH_FLOOR_FLW19/504	19.44	17.21	2.23	11.47
R14/504	4TH_FLOOR_FLW20/504	4TH_FLOOR_FLW20/504	4TH_FLOOR_FLW20/504	26.66	24.90	1.76	6.60
R14/504	4TH_FLOOR_FLW21/504	4TH_FLOOR_FLW21/504	4TH_FLOOR_FLW21/504	27.11	25.71	1.40	5.16
R12/512	BEDROOM	BEDROOM	BEDROOM	12.29	11.37	0.92	7.49
R12/512	BEDROOM	BEDROOM	BEDROOM	10.15	8.63	1.52	14.96
R13/512	BEDROOM	BEDROOM	BEDROOM	13.82	13.82	0.00	0.00
R13/512	BEDROOM	BEDROOM	BEDROOM	15.58	15.74	-0.16	-1.03
R12/513	BEDROOM	BEDROOM	BEDROOM	18.25	16.77	1.48	8.11
R12/513	BEDROOM	BEDROOM	BEDROOM	14.34	12.49	1.85	12.90
R13/513	BEDROOM	BEDROOM	BEDROOM	14.07	14.08	-0.01	-0.07
R13/513	BEDROOM	BEDROOM	BEDROOM	15.84	16.09	-0.25	-1.58
R20/514	4TH_FLOOR_FLW32/514	4TH_FLOOR_FLW32/514	4TH_FLOOR_FLW32/514	27.72	25.50	2.22	8.01
R20/514	4TH_FLOOR_FLW33/514	4TH_FLOOR_FLW33/514	4TH_FLOOR_FLW33/514	25.20	22.92	2.28	9.05
R21/514	4TH_FLOOR_FLW36/514	4TH_FLOOR_FLW36/514	4TH_FLOOR_FLW36/514	57.13	55.31	1.82	3.19
R22/514	4TH_FLOOR_FLW34/514	4TH_FLOOR_FLW34/514	4TH_FLOOR_FLW34/514	39.22	36.52	2.70	6.88
R22/514	4TH_FLOOR_FLW35/514	4TH_FLOOR_FLW35/514	4TH_FLOOR_FLW35/514	39.69	37.41	2.28	5.74
R23/514	4TH_FLOOR_FLW38/514	4TH_FLOOR_FLW38/514	4TH_FLOOR_FLW38/514	36.33	36.33	0.00	0.00
R24/514	4TH_FLOOR_FLW37/514	4TH_FLOOR_FLW37/514	4TH_FLOOR_FLW37/514	56.78	55.68	1.10	1.94
R25/514	4TH_FLOOR_FLW39/514	4TH_FLOOR_FLW39/514	4TH_FLOOR_FLW39/514	27.79	27.03	0.76	2.73
R1/531	1ST_FLOOR_FLW1/531	1ST_FLOOR_FLW1/531	1ST_FLOOR_FLW1/531	18.42	17.77	0.65	3.53
R1/531	1ST_FLOOR_FLW2/531	1ST_FLOOR_FLW2/531	1ST_FLOOR_FLW2/531	19.66	19.07	0.59	3.00
R1/532	2ND_FLOOR_FLW1/532	2ND_FLOOR_FLW1/532	2ND_FLOOR_FLW1/532	3.70	3.72	-0.02	-0.54
R1/532	2ND_FLOOR_FLW2/532	2ND_FLOOR_FLW2/532	2ND_FLOOR_FLW2/532	4.97	4.97	0.00	0.00
33-35 Courtfield Road							
R20/499	BEDROOM	BEDROOM	BEDROOM	11.45	11.42	0.03	0.26
R20/499	BEDROOM	BEDROOM	BEDROOM	11.29	10.96	0.33	2.92

Room	Room Use	Flat No.	Window	EXISTING VSC	PROPOSED VSC	LOSS VSC	%LOSS VSC
R16/500	LIVINGROOM	LIVINGROOM	LIVINGROOM	12.13	11.24	0.89	7.34
R7/501	1ST_FLOOR_FLW17/501	1ST_FLOOR_FLW17/501	1ST_FLOOR_FLW17/501	12.17	12.49	-0.32	-2.63
R7/501	1ST_FLOOR_FLW18/501	1ST_FLOOR_FLW18/501	1ST_FLOOR_FLW18/501	11.83	11.76	0.07	0.59
R8/501	1ST_FLOOR_FLW19/501	1ST_FLOOR_FLW19/501	1ST_FLOOR_FLW19/501	14.63	13.73	0.90	6.15
R8/501	1ST_FLOOR_FLW20/501	1ST_FLOOR_FLW20/501	1ST_FLOOR_FLW20/501	14.80	13.55	1.25	8.45
R9/501	1ST_FLOOR_FLW21/501	1ST_FLOOR_FLW21/501	1ST_FLOOR_FLW21/501	10.19	8.80	1.39	13.64
R9/501	1ST_FLOOR_FLW22/501	1ST_FLOOR_FLW22/501	1ST_FLOOR_FLW22/501	10.81	9.49	1.32	12.21
R11/502	2ND_FLOOR_FLW18/502	2ND_FLOOR_FLW18/502	2ND_FLOOR_FLW18/502	4.71	5.39	-0.68	-14.44
R11/502	2ND_FLOOR_FLW19/502	2ND_FLOOR_FLW19/502	2ND_FLOOR_FLW19/502	3.59	4.12	-0.53	-14.76
R12/502	2ND_FLOOR_FLW20/502	2ND_FLOOR_FLW20/502	2ND_FLOOR_FLW20/502	17.39	16.07	1.32	7.59
R12/502	2ND_FLOOR_FLW21/502	2ND_FLOOR_FLW21/502	2ND_FLOOR_FLW21/502	17.72	16.12	1.60	9.03
R13/502	2ND_FLOOR_FLW22/502	2ND_FLOOR_FLW22/502	2ND_FLOOR_FLW22/502	4.38	4.39	-0.01	-0.23
R13/502	2ND_FLOOR_FLW23/502	2ND_FLOOR_FLW23/502	2ND_FLOOR_FLW23/502	6.01	6.02	-0.01	-0.17
R9/503	4 W19/503	4 W19/503	4 W19/503	12.21	10.25	1.96	16.05
R9/503	4 W20/503	4 W20/503	4 W20/503	7.85	6.20	1.65	21.02
R10/503	4 W21/503	4 W21/503	4 W21/503	20.79	19.06	1.73	8.32
R10/503	4 W22/503	4 W22/503	4 W22/503	21.00	19.13	1.87	8.90
R11/503	4 W23/503	4 W23/503	4 W23/503	11.32	11.32	0.00	0.00
R10/504	4 W15/504	4 W15/504	4 W15/504	18.66	16.57	2.09	11.20
R11/504	4 W16/504	4 W16/504	4 W16/504	23.32	21.33	1.99	8.53
R11/504	4 W17/504	4 W17/504	4 W17/504	23.49	21.22	2.27	9.66
R12/504	4 W18/504	4 W18/504	4 W18/504	15.18	15.18	0.00	0.00
R10/512	BEDROOM	BEDROOM	BEDROOM	11.43	10.95	0.48	4.20
R10/512	BEDROOM	BEDROOM	BEDROOM	9.51	8.33	1.18	12.41
R11/512	BEDROOM	BEDROOM	BEDROOM	11.88	12.09	-0.21	-1.77
R11/512	BEDROOM	BEDROOM	BEDROOM	12.83	13.13	-0.30	-2.34
R10/513	BEDROOM	BEDROOM	BEDROOM	11.04	9.96	1.08	9.78
R10/513	BEDROOM	BEDROOM	BEDROOM	8.55	6.95	1.60	18.71
R11/513	3RD_FLOOR_FLW16/513	3RD_FLOOR_FLW16/513	3RD_FLOOR_FLW16/513	17.01	17.39	-0.38	-2.23
R11/513	3RD_FLOOR_FLW17/513	3RD_FLOOR_FLW17/513	3RD_FLOOR_FLW17/513	18.67	18.77	-0.10	-0.54
R14/514	4TH_FLOOR_FLW22/514	4TH_FLOOR_FLW22/514	4TH_FLOOR_FLW22/514	25.26	23.33	1.93	7.64
R15/514	4TH_FLOOR_FLW24/514	4TH_FLOOR_FLW24/514	4TH_FLOOR_FLW24/514	65.22	63.24	1.98	3.04
R16/514	4TH_FLOOR_FLW23/514	4TH_FLOOR_FLW23/514	4TH_FLOOR_FLW23/514	39.06	36.38	2.68	6.86
R16/514	4TH_FLOOR_FLW25/514	4TH_FLOOR_FLW25/514	4TH_FLOOR_FLW25/514	36.66	33.99	2.67	7.28
R16/514	4TH_FLOOR_FLW26/514	4TH_FLOOR_FLW26/514	4TH_FLOOR_FLW26/514	33.92	31.00	2.92	8.61
R17/514	4TH_FLOOR_FLW28/514	4TH_FLOOR_FLW28/514	4TH_FLOOR_FLW28/514	35.42	35.42	0.00	0.00
R17/514	4TH_FLOOR_FLW29/514	4TH_FLOOR_FLW29/514	4TH_FLOOR_FLW29/514	25.07	25.07	0.00	0.00
R18/514	4TH_FLOOR_FLW27/514	4TH_FLOOR_FLW27/514	4TH_FLOOR_FLW27/514	66.19	64.47	1.72	2.60
R19/514	4TH_FLOOR_FLW30/514	4TH_FLOOR_FLW30/514	4TH_FLOOR_FLW30/514	25.77	25.14	0.63	2.44
R19/514	4TH_FLOOR_FLW31/514	4TH_FLOOR_FLW31/514	4TH_FLOOR_FLW31/514	27.77	26.28	1.49	5.37
29 - 31 Courtfield Road							
R16/499	BEDROOM	BEDROOM	BEDROOM	8.48	8.17	0.31	3.66
R16/499	BEDROOM	BEDROOM	BEDROOM	7.52	6.89	0.63	11.04

Room	Room Use	Flat No.	Window	EXISTING VSC	PROPOSED VSC	LOSS VSC	%LOSS VSC
R21499	KITCHEN	1 W31/499		7.20	6.86	0.34	4.72
R21499	KITCHEN	1 W32/499		7.35	6.86	0.49	6.67
R24499	BEDROOM	BASEMENT_FL_W35/499		13.48	13.45	0.03	0.22
R24499	BEDROOM	BASEMENT_FL_W36/499		12.34	12.17	0.17	1.38
R21500	LIVINGROOM	GROUND_FLOC_W31/500		16.50	16.06	0.44	2.67
R21500	LIVINGROOM	GROUND_FLOC_W32/500		14.94	14.51	0.43	2.88
R24500	LIVINGROOM	GROUND_FLOC_W35/500		17.54	17.48	0.06	0.34
R24500	LIVINGROOM	GROUND_FLOC_W36/500		18.37	18.15	0.22	1.20
R14503	STAIRS	3RD_FLOOR_FL_W30/503		7.35	6.42	0.93	12.65
R15503	LIVINGROOM	3RD_FLOOR_FL_W28/503		13.77	12.47	1.30	9.44
R15503	LIVINGROOM	3RD_FLOOR_FL_W29/503		10.81	9.66	1.15	10.64
R15503	LIVINGROOM	3RD_FLOOR_FL_W31/503		27.64	26.67	0.97	3.51
R15503	LIVINGROOM	3RD_FLOOR_FL_W32/503		27.76	26.85	0.91	3.28
R15503	LIVINGROOM	3RD_FLOOR_FL_W33/503		18.22	18.22	0.00	0.00
R15504	BEDROOM	4TH_FLOOR_FL_W22/504		19.36	17.86	1.50	7.75
R16504	BEDROOM	4TH_FLOOR_FL_W23/504		28.69	27.40	1.29	4.50
R17504	BEDROOM	4TH_FLOOR_FL_W24/504		28.84	27.64	1.20	4.16
R17504	BEDROOM	4TH_FLOOR_FL_W25/504		24.41	24.41	0.00	0.00
R6511	BEDROOM	1ST_FLOOR_FL_W9/511		9.74	9.77	-0.03	-0.31
R6511	BEDROOM	1ST_FLOOR_FL_W10/511		8.36	8.16	0.20	2.39
R7511	BEDROOM	1ST_FLOOR_FL_W11/511		10.20	10.20	0.00	0.00
R7511	BEDROOM	1ST_FLOOR_FL_W12/511		10.77	10.77	0.00	0.00
R14512	BEDROOM	2ND_FLOOR_FL_W25/512		14.21	14.24	-0.03	-0.21
R14512	BEDROOM	2ND_FLOOR_FL_W26/512		11.10	10.59	0.51	4.59
R15512	BEDROOM	2ND_FLOOR_FL_W27/512		14.55	14.55	0.00	0.00
R15512	BEDROOM	2ND_FLOOR_FL_W28/512		17.31	17.22	0.09	0.52
R14513	BEDROOM	3RD_FLOOR_FL_W24/513		14.40	13.97	0.43	2.99
R14513	BEDROOM	3RD_FLOOR_FL_W25/513		10.57	9.60	0.97	9.18
R15513	BEDROOM	3RD_FLOOR_FL_W26/513		19.26	19.26	0.00	0.00
R15513	BEDROOM	3RD_FLOOR_FL_W27/513		23.90	23.89	0.01	0.04
R26514	BEDROOM	4TH_FLOOR_FL_W40/514		31.58	30.01	1.57	4.97
R26514	BEDROOM	4TH_FLOOR_FL_W41/514		49.75	48.78	-0.03	-0.06
R28514	KITCHEN	4TH_FLOOR_FL_W43/514		32.99	31.41	1.58	4.79
R28514	KITCHEN	4TH_FLOOR_FL_W44/514		60.48	59.48	1.00	1.65
R29514	LIVINGROOM	4TH_FLOOR_FL_W45/514		19.45	18.81	0.64	3.29
R29514	LIVINGROOM	4TH_FLOOR_FL_W46/514		19.58	18.91	0.67	3.42
R29514	LIVINGROOM	4TH_FLOOR_FL_W47/514		42.10	42.06	0.04	0.10
R3531	LIVINGROOM	1ST_FLOOR_FL_W3/531		5.34	4.83	0.51	9.55
R3531	LIVINGROOM	1ST_FLOOR_FL_W4/531		4.82	4.65	0.17	3.53
R3531	LIVINGROOM	1ST_FLOOR_FL_W6/531		21.92	21.41	0.51	2.33
R3531	LIVINGROOM	1ST_FLOOR_FL_W7/531		21.98	21.57	0.41	1.87
R3531	LIVINGROOM	1ST_FLOOR_FL_W8/531		7.69	7.69	0.00	0.00
R3532	BEDROOM	5 W5/532		24.44	23.74	0.70	2.86
R4532	BEDROOM	5 W6/532		24.41	23.74	0.67	2.74
37 - 39 Courtfield Road							

Room	Room Use	Flat No.	Window	EXISTING VSC	PROPOSED VSC	LOSS VSC	%LOSS VSC
R25499	LIVINGROOM	A W37/499		12.18	12.25	-0.07	-0.57
R25499	LIVINGROOM	A W38/499		10.72	10.53	0.19	1.77
R25499	LIVINGROOM	A W39/499		7.38	7.15	0.23	3.12
R29499	LIVINGROOM	BASEMENT_FL_W43/499		13.17	13.09	0.08	0.61
R29499	LIVINGROOM	BASEMENT_FL_W44/499		11.92	11.71	0.21	1.76
R25500	LIVINGROOM	GROUND_FLOC_W37/500		17.35	17.02	0.33	1.90
R25500	LIVINGROOM	GROUND_FLOC_W38/500		13.77	13.39	0.38	2.76
R28500	BEDROOM	GROUND_FLOC_W41/500		17.54	17.53	0.01	0.06
R28500	BEDROOM	GROUND_FLOC_W42/500		19.83	19.56	0.27	1.36
R16502		5 W30/502		24.71	23.74	0.97	3.93
R17502		5 W28/502		8.98	8.11	0.87	9.69
R17502		5 W29/502		7.49	6.91	0.58	7.74
R19502	BEDROOM	2ND_FLOOR_FL_W32/502		5.11	5.11	0.00	0.00
R19502	BEDROOM	2ND_FLOOR_FL_W33/502		5.98	5.98	0.00	0.00
R16503		5 W36/503		11.35	10.60	0.75	6.61
R17503		5 W35/503		13.81	12.69	1.12	8.11
R18503		5 W34/503		15.76	14.49	1.27	8.06
R18503		5 W37/503		28.44	27.22	1.22	4.29
R19503	BEDROOM	3RD_FLOOR_FL_W38/503		28.96	27.70	1.26	4.35
R18504		4TH_FLOOR_FL_W28/504		30.95	29.54	1.41	4.56
R19504		4TH_FLOOR_FL_W26/504		22.22	20.71	1.51	6.80
R19504		4TH_FLOOR_FL_W27/504		16.47	15.15	1.32	8.01
R20504	LIVINGROOM	4TH_FLOOR_FL_W29/504		31.28	29.85	1.43	4.57
R8511	BEDROOM	5 W13/511		10.83	10.79	0.04	0.37
R8511	BEDROOM	5 W14/511		9.04	8.86	0.18	1.99
R16512	BEDROOM	5 W29/512		15.54	15.44	0.10	0.64
R16512	BEDROOM	5 W30/512		12.29	11.95	0.34	2.77
R16513	BEDROOM	5 W28/513		21.96	21.37	0.59	2.69
R16513	BEDROOM	5 W29/513		16.34	15.38	0.96	5.88
R17513	BEDROOM	3RD_FLOOR_FL_W30/513		19.07	19.07	0.00	0.00
R17513	BEDROOM	3RD_FLOOR_FL_W31/513		23.52	23.52	0.00	0.00
R30514		4TH_FLOOR_FL_W48/514		22.98	21.98	1.00	4.35
R30514		4TH_FLOOR_FL_W49/514		23.07	22.06	1.01	4.38
R31514		4TH_FLOOR_FL_W50/514		33.16	31.68	1.48	4.46
R31514		4TH_FLOOR_FL_W51/514		63.12	61.77	1.35	2.14
R33514	BEDROOM	4TH_FLOOR_FL_W53/514		32.56	31.08	1.48	4.55
R33514	BEDROOM	4TH_FLOOR_FL_W54/514		60.16	58.86	1.30	2.16
R1521		5 W15/521		6.35	5.94	0.41	6.46
R1521		5 W25/521		5.68	5.49	0.19	3.35
R1521		5 W45/521		21.85	21.15	0.70	3.20
R2521		5 W35/521		5.36	5.09	0.27	5.04
R3521	KITCHEN	1ST_FLOOR_FL_W5/521		22.37	21.72	0.65	2.91
R4521	LIVINGROOM	1ST_FLOOR_FL_W6/521		21.30	20.96	0.34	1.60
R4521	LIVINGROOM	1ST_FLOOR_FL_W7/521		21.96	21.69	0.27	1.23

Room	Room Use	Flat No.	Window	EXISTING VSC	PROPOSED VSC	LOSS VSC	%LOSS VSC
41 - 43 Courtfield Road							
R30/499		BASEMENT_FLW45/499		14.88	14.94	-0.06	-0.40
R30/499		BASEMENT_FLW46/499		13.29	12.91	0.38	2.86
R31/499		BASEMENT_FLW47/499		16.73	16.72	0.01	0.06
R31/499		BASEMENT_FLW48/499		14.27	14.30	-0.03	-0.21
R29/500	LIVINGROOM	GROUND_FLOCW43/500		20.47	19.84	0.63	3.08
R29/500	LIVINGROOM	GROUND_FLOCW44/500		17.59	16.96	0.63	3.58
R32/500	LIVINGROOM	GROUND_FLOCW47/500		21.90	21.90	0.00	0.00
R32/500	LIVINGROOM	GROUND_FLOCW48/500		24.02	24.04	-0.02	-0.08
R20/502		2ND_FLOOR_FIW34/502		5.86	5.86	0.00	0.00
R20/502		2ND_FLOOR_FIW35/502		5.59	5.59	0.00	0.00
R21/502		2ND_FLOOR_FIW36/502		28.74	27.76	0.98	3.41
R23/502	BEDROOM	2ND_FLOOR_FIW38/502		4.92	4.92	0.00	0.00
R23/502	BEDROOM	2ND_FLOOR_FIW39/502		6.53	6.53	0.00	0.00
R20/503		3RD_FLOOR_FIW39/503		14.68	13.42	1.26	8.58
R20/503		3RD_FLOOR_FIW40/503		11.93	11.39	0.54	4.53
R21/503		3RD_FLOOR_FIW41/503		31.32	30.14	1.18	3.77
R22/503	BEDROOM	3RD_FLOOR_FIW42/503		32.08	30.83	1.25	3.90
R21/504		4TH_FLOOR_FIW31/504		32.57	31.23	1.34	4.11
R22/504		4TH_FLOOR_FIW30/504		22.68	21.02	1.66	7.32
R23/504		4TH_FLOOR_FIW32/504		33.14	31.73	1.41	4.25
R18/513	BEDROOM	3RD_FLOOR_FIW32/513		22.18	21.69	0.49	2.21
R18/513	BEDROOM	3RD_FLOOR_FIW33/513		16.72	15.93	0.79	4.72
R19/513	BEDROOM	3RD_FLOOR_FIW34/513		15.27	15.27	0.00	0.00
R19/513	BEDROOM	3RD_FLOOR_FIW35/513		18.71	18.71	0.00	0.00
R34/514		4TH_FLOOR_FIW55/514		28.58	27.00	1.58	5.53
R35/514		4TH_FLOOR_FIW56/514		40.73	38.70	2.03	4.98
R35/514		4TH_FLOOR_FIW57/514		43.98	42.28	1.70	3.87
R36/514		4TH_FLOOR_FIW58/514		56.37	55.62	0.75	1.33
R37/514		4TH_FLOOR_FIW60/514		37.01	37.01	0.00	0.00
R38/514		4TH_FLOOR_FIW59/514		54.28	53.85	0.43	0.79
R39/514		4TH_FLOOR_FIW61/514		23.40	23.26	0.14	0.60
R39/514		4TH_FLOOR_FIW62/514		24.18	23.86	0.32	1.32
R5/521		1ST_FLOOR_FIW8/521		23.06	22.71	0.35	1.52
R5/521		1ST_FLOOR_FIW9/521		23.71	23.56	0.15	0.63
R6/521		1ST_FLOOR_FIW10/521		26.37	25.60	0.77	2.92
R7/521	KITCHEN	1ST_FLOOR_FIW11/521		27.51	26.68	0.83	3.02
R8/521	LIVINGROOM	1ST_FLOOR_FIW12/521		24.23	24.20	0.03	0.12
R8/521	LIVINGROOM	1ST_FLOOR_FIW13/521		24.26	24.20	0.06	0.25
45 - 47 Courtfield Road							

Room	Room Use	Flat No.	Window	EXISTING VSC	PROPOSED VSC	LOSS VSC	%LOSS VSC
R1/550	LIVINGROOM		W4/550	20.61	20.06	0.55	2.67
R1/550	LIVINGROOM		W5/550	20.68	20.13	0.55	2.66
R1/550	LIVINGROOM		W6/550	20.97	20.40	0.57	2.72
R1/550	LIVINGROOM		W7/550	21.04	20.47	0.57	2.71
R1/550	LIVINGROOM		W9/550	21.20	21.20	0.00	0.00
R2/550	KITCHEN		W8/550	18.76	18.21	0.55	2.93
R2/550	KITCHEN		W10/550	23.15	23.15	0.00	0.00
R1/551	BEDROOM		W1/551	18.67	18.02	0.65	3.48
R3/551	LIVINGROOM		W3/551	17.12	16.46	0.66	3.86
R3/551	LIVINGROOM		W4/551	23.93	23.93	0.00	0.00
R3/551	LIVINGROOM		W5/551	22.39	22.39	0.00	0.00
R3/551	LIVINGROOM		W6/551	22.95	22.95	0.00	0.00
R1/552	BEDROOM		W1/552	27.16	26.39	0.77	2.84
R1/552	BEDROOM		W2/552	17.51	17.51	0.00	0.00
R1/552	BEDROOM		W3/552	26.65	25.90	0.75	2.81
R2/552	BEDROOM		W4/552	26.24	25.43	0.81	3.09
R2/552	BEDROOM		W5/552	30.16	30.16	0.00	0.00
50 Courtyard Gardens							
R1/2020	TEST_WINDOWS		W1/2020	16.78	16.27	0.51	3.04
15 Astwood Mews							
R1/791	RECEPTION		W1/791	16.94	15.00	1.94	11.45
R1/791	RECEPTION		W2/791	18.58	16.58	2.00	10.76
R1/791	RECEPTION		W3/791	14.32	12.60	1.72	12.01
R1/791	RECEPTION		W4/791	5.16	5.07	0.09	1.74
R1/792	BEDROOM		W1/792	12.99	13.07	-0.08	-0.62
R1/792	BEDROOM		W2/792	46.37	45.19	1.18	2.54
R1/792	BEDROOM		W3/792	45.02	43.73	1.29	2.87
14 Astwood Mews							
R3/2001	TEST_WINDOWS		W2/2001	8.79	8.09	0.70	7.96
R4/2001	TEST_WINDOWS		W1/2001	8.43	8.20	0.23	2.73
16 Astwood Mews							
R1/781	ASSUMED		W1/781	19.98	18.03	1.95	9.76
R1/781	ASSUMED		W2/781	20.50	18.64	1.86	9.07
R2/781	ASSUMED		W3/781	21.02	19.26	1.76	8.37
R2/781	ASSUMED		W4/781	21.23	19.63	1.60	7.54
R1/782	ASSUMED		W1/782	69.31	67.90	1.41	2.03
13 Astwood Mews							
R1/2001	TEST_WINDOWS		W4/2001	8.12	8.12	0.00	0.00
R2/2001	TEST_WINDOWS		W3/2001	7.89	7.89	0.00	0.00
R2/2001	TEST_WINDOWS		W5/2001	7.82	7.82	0.00	0.00
17 Astwood Mews							
R3/770	ASSUMED		W4/770	18.97	18.03	0.94	4.96
R3/770	ASSUMED		W5/770	16.23	15.19	1.04	6.41
R1/771	ASSUMED		W1/771	21.51	19.95	1.56	7.25
R1/771	ASSUMED		W2/771	21.58	20.13	1.45	6.72

R2/771	ASSUMED		W3/771	21.69	20.36	1.33	6.13
R2/771	ASSUMED		W4/771	21.77	20.43	1.34	6.16
18 Astwood Mews							
R1/760	ASSUMED		W1/760	18.82	17.85	0.97	5.15
R1/760	ASSUMED		W2/760	19.01	18.09	0.92	4.84
R1/760	ASSUMED		W3/760	18.65	17.77	0.88	4.72
R1/760	ASSUMED		W4/760	14.45	13.50	0.95	6.57
R2/760	ASSUMED		W5/760	19.34	18.51	0.83	4.29
R2/760	ASSUMED		W6/760	15.84	14.84	1.00	6.31
R1/761	ASSUMED		W1/761	21.90	20.51	1.39	6.35
R1/761	ASSUMED		W2/761	21.94	20.57	1.37	6.24
R2/761	ASSUMED		W3/761	21.98	20.69	1.29	5.87
R2/761	ASSUMED		W4/761	22.02	20.74	1.28	5.81
19 Astwood Mews							
R1/750	ASSUMED		W1/750	18.94	18.02	0.92	4.86
R1/750	ASSUMED		W2/750	19.15	18.29	0.86	4.49
R1/750	ASSUMED		W3/750	18.71	17.95	0.76	4.06
R1/750	ASSUMED		W4/750	13.17	12.24	0.93	7.06
R2/750	ASSUMED		W5/750	19.35	18.65	0.70	3.62
R2/750	ASSUMED		W6/750	19.57	18.66	0.91	4.65
R1/751	ASSUMED		W1/751	22.04	20.66	1.38	6.26
R1/751	ASSUMED		W2/751	22.08	20.79	1.29	5.84
R2/751	ASSUMED		W3/751	22.15	20.71	1.44	6.50
R2/751	ASSUMED		W4/751	22.21	20.82	1.39	6.26
R1/752	ASSUMED		W1/752	72.25	70.92	1.33	1.84
R2/752	ASSUMED		W2/752	74.46	73.76	0.70	0.94
20 Astwood Mews							
R1/740	ASSUMED		W1/740	19.19	18.20	0.99	5.16
R1/740	ASSUMED		W2/740	19.08	18.04	1.04	5.45
R1/740	ASSUMED		W3/740	19.12	18.23	0.89	4.65
R1/740	ASSUMED		W4/740	18.38	17.59	0.79	4.30
R1/740	ASSUMED		W5/740	14.60	13.57	1.03	7.05
R2/740	ASSUMED		W6/740	15.79	14.86	0.93	5.89
R1/741	ASSUMED		W1/741	22.18	20.84	1.34	6.04
R1/741	ASSUMED		W2/741	22.23	20.88	1.35	6.07
R2/741	ASSUMED		W3/741	22.25	20.87	1.38	6.20
R2/741	ASSUMED		W4/741	22.25	20.84	1.41	6.34
21 Astwood Mews							
R1/730	ASSUMED		W1/730	18.61	17.62	0.99	5.32
R1/730	ASSUMED		W2/730	18.76	17.73	1.03	5.49
R1/730	ASSUMED		W3/730	17.14	16.08	1.06	6.18
R1/730	ASSUMED		W4/730	19.19	18.27	0.92	4.79
R1/730	ASSUMED		W5/730	19.39	18.45	0.94	4.85
R1/730	ASSUMED		W6/730	18.74	17.77	0.97	5.18
R1/730	ASSUMED		W7/730	19.17	18.30	0.87	4.54
R1/730	ASSUMED		W8/730	19.38	18.45	0.93	4.80
R1/730	ASSUMED		W9/730	18.73	17.75	0.98	5.23
R1/730	ASSUMED		W10/730	18.46	17.67	0.79	4.28

Room	Room Use	Flat No.	Window	EXISTING VSC	PROPOSED VSC	LOSS VSC	%LOSS VSC
25 Astwood Mews							
R1/910	ASSUMED		W1/910	18.46	17.93	0.53	2.87
R1/910	ASSUMED		W2/910	16.76	16.04	0.72	4.30
R1/910	ASSUMED		W3/910	18.92	18.26	0.66	3.49
R1/910	ASSUMED		W4/910	16.91	16.14	0.77	4.55
R1/910	ASSUMED		W5/910	18.66	18.22	0.64	3.39
R1/910	ASSUMED		W6/910	18.86	18.10	0.76	4.51
R1/910	ASSUMED		W7/910	16.78	16.01	0.77	4.59
R2/910	ASSUMED		W8/910	16.34	15.66	0.68	4.16
R1/911	ASSUMED	25A	W1/911	22.41	21.31	1.10	4.91
R1/911	ASSUMED	25A	W2/911	22.40	21.30	1.10	4.91
R2/911	ASSUMED	25A	W3/911	22.38	21.34	1.04	4.65
R2/911	ASSUMED	25A	W4/911	22.42	21.33	1.09	4.86
R1/912	ASSUMED	25A	W1/912	84.07	82.70	1.37	1.63
R2/912	ASSUMED	25A	W2/912	80.14	79.45	0.69	0.86
26 Astwood Mews							
R1/920	ASSUMED		W1/920	18.88	18.46	0.42	2.22
R1/920	ASSUMED		W2/920	19.05	18.43	0.62	3.25
R1/920	ASSUMED		W3/920	17.53	17.00	0.53	3.02
R1/920	ASSUMED		W4/920	19.34	18.66	0.68	3.52
R2/920	ASSUMED		W5/920	19.27	18.59	0.68	3.53
R2/920	ASSUMED		W6/920	18.88	18.38	0.50	2.65
R1/921	ASSUMED		W1/921	22.46	21.44	1.02	4.54
R1/921	ASSUMED		W2/921	22.46	21.44	1.02	4.54
R2/921	ASSUMED		W3/921	22.49	21.47	1.02	4.54
R2/921	ASSUMED		W4/921	22.50	21.48	1.02	4.53
27 Astwood Mews							
R1/930	ASSUMED		W1/930	19.60	19.18	0.42	2.14
R2/930	ASSUMED		W2/930	19.77	19.19	0.58	2.93
R3/930	ASSUMED		W3/930	19.63	19.03	0.60	3.06
R3/930	ASSUMED		W4/930	18.61	18.09	0.52	2.79
R1/931	ASSUMED		W1/931	22.50	21.57	0.93	4.13
R1/931	ASSUMED		W2/931	22.57	21.63	0.94	4.16
R2/931	ASSUMED		W3/931	22.61	21.72	0.89	3.94
R2/931	ASSUMED		W4/931	22.62	21.73	0.89	3.93
R1/932	ASSUMED		W1/932	73.47	72.12	1.35	1.84
R2/932	ASSUMED		W2/932	70.38	70.23	0.15	0.21
16 Courtfield Rd							
R1/950			W5/950	18.82	18.40	0.42	2.23
R2/950	BLOCKED_UP_WINDOW		W1/950	24.77	24.77	0.00	0.00
R2/950	BLOCKED_UP_WINDOW		W2/950	10.13	9.86	0.27	2.67
R2/950	BLOCKED_UP_WINDOW		W3/950	13.86	13.59	0.27	1.95
R2/950	BLOCKED_UP_WINDOW		W4/950	18.00	17.75	0.25	1.39
R1/951			W5/951	22.66	21.91	0.75	3.31

28 Astwood Mews							
R1/730	ASSUMED		W1/730	18.65	17.77	0.88	4.72
R1/730	ASSUMED		W2/730	17.05	16.11	0.94	5.51
R1/730	ASSUMED		W3/730	14.66	13.69	0.97	6.62
R2/730	ASSUMED		W1/730	14.54	13.56	0.98	6.74
R2/730	ASSUMED		W15/730	19.61	18.81	0.80	4.08
R1/731	ASSUMED		W1/731	22.32	20.95	1.37	6.14
R1/731	ASSUMED		W2/731	22.28	20.99	1.29	5.79
R2/731	ASSUMED		W3/731	22.32	20.98	1.34	6.00
R2/731	ASSUMED		W4/731	22.31	21.02	1.29	5.78
R1/732	ASSUMED		W1/732	73.19	71.73	1.46	1.99
R2/732	ASSUMED		W2/732	74.45	73.89	0.56	0.75
22 Astwood Mews							
R1/720	ASSUMED		W1/720	18.58	17.70	0.88	4.74
R1/720	ASSUMED		W2/720	19.07	18.28	0.79	4.14
R1/720	ASSUMED		W3/720	19.01	18.22	0.79	4.16
R1/720	ASSUMED		W4/720	18.41	17.75	0.66	3.59
R2/720	ASSUMED		W5/720	13.25	12.42	0.83	6.26
R2/720	ASSUMED		W6/720	19.49	18.83	0.66	3.39
R1/721	ASSUMED	22A	W1/721	22.32	21.01	1.31	5.87
R1/721	ASSUMED	22A	W2/721	22.35	21.01	1.34	6.00
R2/721	ASSUMED	22A	W3/721	22.36	21.06	1.30	5.81
R2/721	ASSUMED	22A	W4/721	22.42	21.06	1.36	6.07
R1/722	ASSUMED	22A	W1/722	66.91	65.42	1.49	2.23
R2/722	ASSUMED	22A	W2/722	74.20	73.73	0.47	0.63
23 Astwood Mews							
R1/710	ASSUMED		W1/710	20.20	19.39	0.81	4.01
R1/710	ASSUMED		W2/710	19.31	18.87	0.44	2.28
R1/711	ASSUMED		W1/711	22.41	21.07	1.34	5.98
R1/711	ASSUMED		W2/711	22.40	21.09	1.31	5.85
R2/711	ASSUMED		W3/711	22.39	21.09	1.30	5.81
R2/711	ASSUMED		W4/711	22.33	21.14	1.19	5.33
R1/712	ASSUMED		W1/712	74.45	72.92	1.53	2.06
R2/712	ASSUMED		W2/712	74.22	73.80	0.42	0.57
24 Astwood Mews							
R1/900	ASSUMED		W1/900	18.88	18.15	0.73	3.87
R1/900	ASSUMED		W2/900	19.10	18.34	0.76	3.98
R1/900	ASSUMED		W3/900	19.06	18.29	0.77	4.04
R1/900	ASSUMED		W4/900	18.77	18.07	0.70	3.73
R2/900	ASSUMED		W5/900	18.38	17.83	0.55	2.99
R2/900	ASSUMED		W6/900	19.33	18.86	0.47	2.43
R1/901	ASSUMED		W1/901	22.41	21.21	1.20	5.35
R1/901	ASSUMED		W2/901	22.34	21.12	1.22	5.46
R2/901	ASSUMED		W3/901	22.40	21.22	1.18	5.27
R2/901	ASSUMED		W4/901	22.37	21.17	1.20	5.36

Kensington Forum Hotel London		DAYLIGHT ANALYSIS Existing vs Proposed Scheme 03/12/18 With Trees					DEC 2018	
Room	Room Use	Flat No.	Window	EXISTING VSC	PROPOSED VSC	LOSS VSC	%LOSS VSC	
R2/951	BLOCKED_UP_WINDOWS	W1/951		26.76	26.76	0.00	0.00	
R2/951	BLOCKED_UP_WINDOWS	W2/951		18.98	18.23	0.75	3.95	14.26
R2/951	BLOCKED_UP_WINDOWS	W3/951		23.42	22.69	0.73	3.12	14.19
R2/951	BLOCKED_UP_WINDOWS	W4/951		23.17	22.39	0.78	3.37	
R1/952		W1/952		26.05	25.05	1.00	3.84	15.89
28 Astwood Mews								
R1/941		W1/941		22.46	21.64	0.82	3.65	15.63
R1/941		W4/941		22.49	21.67	0.82	3.65	15.44
R2/941		W2/941		22.63	21.85	0.78	3.45	
R2/941		W3/941		22.49	21.66	0.83	3.69	14.84
14 Ashburn Gardens								
R1/699	LIVINGROOM	1 W1/699		12.84	12.64	0.20	1.56	2.85
R1/699	LIVINGROOM	1 W2/699		9.90	9.35	0.55	5.56	
R1/699	LIVINGROOM	1 W3/699		2.59	2.35	0.24	9.27	12.10
R1/700		GROUND_FLOCW1/700		11.65	11.34	0.31	2.66	22.01
R1/700		GROUND_FLOCW2/700		12.79	11.66	1.13	8.84	
R1/700		GROUND_FLOCW3/700		2.46	2.05	0.41	16.67	12.52
R1/701		1ST_FLOOR_FLW1/701		24.33	24.33	0.00	0.00	15.50
R1/701		1ST_FLOOR_FLW2/701		17.91	16.17	1.74	9.72	12.38
R1/701		1ST_FLOOR_FLW3/701		17.43	15.60	1.83	10.50	
R2/701		1ST_FLOOR_FLW4/701		17.57	15.55	2.02	11.50	11.94
R1/702		2ND_FLOOR_EIW1/702		22.02	19.57	2.45	11.13	11.98
R1/702		2ND_FLOOR_FIW2/702		21.90	19.27	2.63	12.01	12.91
R2/702		2ND_FLOOR_FIW3/702		22.00	19.09	2.91	13.23	12.20
R1/703		3RD_FLOOR_FIW1/703		24.54	21.35	3.19	13.00	11.42
R1/703		3RD_FLOOR_FIW2/703		24.39	20.95	3.44	14.10	
R2/703		3RD_FLOOR_FIW3/703		24.34	20.66	3.68	15.12	14.87
R1/704	ASSUMED	6 W1/704		28.75	25.37	3.38	11.76	14.01
R1/704	ASSUMED	6 W2/704		28.62	25.00	3.62	12.65	12.87
R2/704	ASSUMED	6 W3/704		28.56	24.63	3.93	13.76	14.24
R1/705	ASSUMED	6 W1/705		32.03	28.65	3.38	10.55	13.82
R1/705	ASSUMED	6 W2/705		31.73	28.21	3.52	11.09	
R2/705	ASSUMED	6 W3/705		31.59	27.75	3.84	12.16	13.16
13 Ashburn Gardens								
R3/699	KITCHEN	1 W6/699		2.46	1.55	0.91	36.99	18.28
R5/699	BEDSIT	1 W7/699		9.19	7.11	2.08	22.63	49.70
R5/699	BEDSIT	1 W8/699		7.65	5.56	2.09	27.32	17.46
R4/700	LOUNGE	GROUND_FLOCW15/700		2.79	1.94	0.85	30.47	19.94
R4/700	LOUNGE	GROUND_FLOCW17/700		11.27	8.82	2.45	21.74	
R4/700	LOUNGE	GROUND_FLOCW18/700		5.76	3.54	2.22	38.54	14.95
R3/701	KD	1ST_FLOOR_FLW5/701		17.71	15.33	2.38	13.44	16.25
R4/701	LOUNGE	1ST_FLOOR_FLW6/701		17.82	15.25	2.57	14.42	16.61
R4/701	LOUNGE	1ST_FLOOR_FLW7/701		17.85	15.34	2.51	14.06	17.32
R3/702	KITCHEN	2ND_FLOOR_FIW4/702		22.07	18.95	3.12	14.14	16.09
12 Ashburn Gardens								
R6/699	BEDROOM	W9/699		9.59	8.43	1.16		
R6/699	BEDROOM	W10/699		10.23	8.27	1.96		
R6/699	BEDROOM	W11/699		3.09	2.41	0.68		
R5/700	LOUNGE	W19/700		8.15	7.13	1.02		
R5/700	LOUNGE	W20/700		12.58	10.63	1.95		
R5/700	LOUNGE	W21/700		3.49	2.59	0.90		
R5/701	BEDROOM	W8/701		17.69	15.50	2.19		
R6/701	BEDROOM	W9/701		17.33	15.26	2.07		
R7/701	BEDROOM	W10/701		16.78	14.77	2.01		
R5/702	BEDROOM	W7/702		21.76	18.95	2.81		
R6/702	BEDROOM	W8/702		21.32	18.72	2.60		
R7/702	BEDROOM	W9/702		20.58	18.23	2.35		
R5/703	BEDROOM	W7/703		23.61	20.10	3.51		
R6/703	BEDROOM	W8/703		23.05	19.82	3.23		
R7/703	BEDROOM	W9/703		22.23	19.37	2.86		
R5/704	BEDROOM	W7/704		27.74	23.79	3.95		
R6/704	BEDROOM	W8/704		27.21	23.45	3.76		
R7/704	BEDROOM	W9/704		26.45	22.97	3.48		
9 Ashburn Gardens								
R13/699	ASSUMED	W19/699		5.80	4.74	1.06		
R12/700	ASSUMED	W41/700		1.69	0.85	0.84		
R12/700	ASSUMED	W43/700		7.16	5.91	1.25		
R12/700	ASSUMED	W44/700		3.26	2.61	0.65		
R12/701		W17/701		12.11	10.30	1.81		
R13/701	ASSUMED	W18/701		11.94	10.00	1.94		
R13/701	ASSUMED	W19/701		11.97	10.28	1.69		
R12/702		W16/702		15.23	12.70	2.53		
R13/702		W17/702		15.24	12.60	2.64		
R13/702		W18/702		15.23	12.78	2.45		

Room	Room Use	Flat No.	Window	EXISTING VSC	PROPOSED VSC	LOSS VSC	%LOSS VSC
R12703		W16703		16.74	13.45	3.29	19.65
R13703		W17703		16.72	13.36	3.36	20.10
R13703		W18703		16.66	13.46	3.20	19.21
R12704		W16704		21.16	16.95	4.21	19.90
R13704		W17704		21.20	16.91	4.29	20.24
R13704		W18704		21.12	16.97	4.15	19.65
R47705	ASSUMED	W57705		24.37	19.56	4.81	19.74
R47705	ASSUMED	W67705		24.85	19.95	4.90	19.72
R57705	ASSUMED	W77705		23.71	18.77	4.94	20.84
8 Ashburn Gardens							
R14699	ASSUMED	1 W20699		6.34	5.64	0.70	11.04
R14699	ASSUMED	1 W21699		5.45	4.77	0.68	12.48
R13700	ASSUMED	3 W45700		5.33	4.56	0.77	14.45
R13700	ASSUMED	3 W46700		7.31	6.44	0.87	11.90
R13700	ASSUMED	3 W47700		1.08	0.78	0.30	27.78
R14701	ASSUMED	1ST_FLOOR_FLW20701		11.73	10.56	1.17	9.97
R14701	ASSUMED	1ST_FLOOR_FLW21701		11.28	10.23	1.05	9.31
R15701	ASSUMED	1ST_FLOOR_FLW22701		11.21	10.21	1.00	8.92
R14702		2ND_FLOOR_FLW19702		14.80	13.04	1.76	11.89
R14702		2ND_FLOOR_FLW20702		14.51	13.01	1.50	10.34
R14702		2ND_FLOOR_FLW21702		14.14	12.63	1.51	10.68
R14703		3RD_FLOOR_FLW19703		16.16	13.67	2.49	15.41
R14703		3RD_FLOOR_FLW20703		15.93	13.51	2.42	15.19
R14703		3RD_FLOOR_FLW21703		15.55	13.15	2.40	15.43
R14704		11 W19704		20.61	16.88	3.73	18.10
R14704		11 W20704		20.35	16.81	3.54	17.40
R15704		11 W21704		19.94	16.42	3.52	17.65
R67705	ASSUMED	5TH_FLOOR_FLW8705		23.40	18.79	4.61	19.70
R67705	ASSUMED	5TH_FLOOR_FLW9705		90.30	87.47	2.83	3.13
R67705	ASSUMED	5TH_FLOOR_FLW10705		24.05	19.26	4.79	19.92
R67705	ASSUMED	5TH_FLOOR_FLW11705		93.44	90.43	3.01	3.22
R77705	ASSUMED	5TH_FLOOR_FLW12705		23.11	18.40	4.71	20.38
R77705	ASSUMED	5TH_FLOOR_FLW13705		89.78	87.09	2.69	3.00
7 Ashburn Gardens							
R17699	ASSUMED	2 W23699		0.06	0.01	0.05	83.33
R17699	ASSUMED	2 W24699		0.02	0.02	0.00	0.00
R17699	ASSUMED	2 W26699		4.66	4.69	-0.03	-0.64
R17699	ASSUMED	2 W27699		5.04	5.51	-0.47	-9.33
R16700		4 W59700		0.56	0.34	0.22	39.29
R16700		4 W61700		6.17	6.25	-0.08	-1.30
R16700		4 W62700		2.62	2.95	-0.33	-12.60
R16701		6 W23701		10.78	10.08	0.70	6.49
R17701		6 W24701		10.33	9.90	0.43	4.16
R17701		6 W25701		10.20	10.00	0.20	1.96
R15702		6 W22702		13.71	12.33	1.38	10.07

R16702		6 W23702		13.11	12.19	0.92	7.02
R16702		6 W24702		12.75	12.16	0.59	4.63
R15703		7 W22703		14.99	12.70	2.29	15.28
R16703		7 W23703		14.48	12.60	1.88	12.98
R16703		7 W24703		13.98	12.52	1.46	10.44
R16704		12 W22704		19.25	15.94	3.31	17.19
R17704		12 W23704		18.84	15.88	2.96	15.71
R17704		12 W24704		18.45	15.78	2.67	14.47
R87705	ASSUMED	5TH_FLOOR_FLW14705		22.50	17.85	4.65	20.67
R87705	ASSUMED	5TH_FLOOR_FLW15705		90.55	87.48	3.07	3.39
R87705	ASSUMED	5TH_FLOOR_FLW16705		22.62	18.13	4.49	19.85
R87705	ASSUMED	5TH_FLOOR_FLW17705		92.60	89.49	3.11	3.36
R97705	ASSUMED	5TH_FLOOR_FLW18705		21.43	17.18	4.25	19.83
R97705	ASSUMED	5TH_FLOOR_FLW19705		89.04	86.37	2.67	3.00
6 Ashburn Gardens							
R18699	LIVINGROOM	2 W28699		4.36	4.19	0.17	3.90
R18699	LIVINGROOM	2 W29699		0.54	0.55	-0.01	-1.85
R17700		2 W63700		2.90	2.75	0.15	5.17
R17700		2 W64700		5.45	5.34	0.11	2.02
R17700		2 W65700		0.34	0.36	-0.02	-5.88
R18701		1ST_FLOOR_FLW26701		10.15	9.78	0.37	3.65
R18701		1ST_FLOOR_FLW27701		10.12	9.41	0.71	7.02
R19701		1ST_FLOOR_FLW28701		10.67	9.52	1.15	10.78
R17702		2ND_FLOOR_FLW25702		12.68	11.79	0.89	7.02
R17702		2ND_FLOOR_FLW26702		12.94	11.54	1.40	10.82
R18702		2ND_FLOOR_FLW27702		13.30	11.44	1.86	13.98
R17703		3RD_FLOOR_FLW25703		13.80	11.99	1.81	13.12
R17703		3RD_FLOOR_FLW26703		14.02	11.61	2.41	17.19
R18703		3RD_FLOOR_FLW27703		14.36	11.51	2.85	19.85
R18704		4TH_FLOOR_FLW25704		18.21	15.26	2.95	16.20
R18704		4TH_FLOOR_FLW26704		18.44	14.91	3.53	19.14
R19704		4TH_FLOOR_FLW27704		18.67	14.77	3.90	20.89
R10705	ASSUMED	5TH_FLOOR_FLW20705		22.22	17.99	4.23	19.04
R10705	ASSUMED	5TH_FLOOR_FLW21705		22.44	17.75	4.69	20.90
R11705	ASSUMED	5TH_FLOOR_FLW22705		89.80	87.21	2.59	2.88
R11705	ASSUMED	5TH_FLOOR_FLW23705		89.72	86.98	2.74	3.05
R12705	ASSUMED	5TH_FLOOR_FLW24705		22.63	17.57	5.06	22.36
5 Ashburn Gardens							
R21699		BASEMENT_FLW34699		6.33	5.34	0.99	15.64
R20700	DINING	GROUND_FLOCW77700		0.28	0.25	0.03	10.71
R20700	DINING	GROUND_FLOCW79700		7.74	6.48	1.26	16.28
R20700	DINING	GROUND_FLOCW80700		7.05	4.86	2.17	30.78
R21701	BEDROOM	1ST_FLOOR_FLW30701		11.42	9.69	1.73	15.15
R21701	BEDROOM	1ST_FLOOR_FLW31701		11.81	9.85	1.96	16.60

Room	Room Use	Flat No.	Window	EXISTING VSC	PROPOSED VSC	LOSS VSC	%LOSS VSC
R19702		2ND_FLOOR_FIW28/702		13.77	11.33	2.44	17.72
R20702	BEDROOM	2ND_FLOOR_FIW29/702		13.84	11.60	2.24	16.18
R20702	BEDROOM	2ND_FLOOR_FIW30/702		13.99	11.80	2.19	15.65
R19703		3RD_FLOOR_FIW28/703		14.52	11.36	3.16	21.76
R20703	BEDROOM	3RD_FLOOR_FIW29/703		14.71	11.88	2.83	19.24
R20703	BEDROOM	3RD_FLOOR_FIW30/703		14.73	12.15	2.58	17.52
R20704		4TH_FLOOR_FIW28/704		18.81	14.72	4.09	21.74
R21704		4TH_FLOOR_FIW29/704		18.70	14.94	3.76	20.11
R21704		4TH_FLOOR_FIW30/704		18.74	15.07	3.67	19.58
R13705	ASSUMED	5TH_FLOOR_FIW28/705		86.66	84.59	2.07	2.39
R13705	ASSUMED	5TH_FLOOR_FIW27/705		86.98	84.98	2.00	2.30
R14705	ASSUMED	5TH_FLOOR_FIW25/705		22.54	17.46	5.08	22.54
R14705	ASSUMED	5TH_FLOOR_FIW28/705		22.47	17.43	5.04	22.43
R15705	ASSUMED	5TH_FLOOR_FIW29/705		22.02	17.33	4.69	21.30
118 Cromwell Road							
R1/401	ASSUMED	W1/401		24.38	23.58	0.80	3.28
R2/401		W2/401		24.19	23.38	0.81	3.35
R3/401	ASSUMED	W3/401		24.02	23.19	0.83	3.46
R4/401	ASSUMED	W4/401		23.90	23.01	0.89	3.72
R5/401	ASSUMED	W5/401		23.83	22.99	0.84	3.52
R1/402		W1/402		27.10	26.17	0.93	3.43
R1/402		W2/402		26.99	26.08	0.91	3.37
R2/402		W3/402		26.94	26.01	0.93	3.45
R3/402		W4/402		26.96	25.99	0.97	3.60
R4/402	ASSUMED	W5/402		27.01	26.10	0.91	3.37
R1/403		W1/403		28.43	27.39	1.04	3.66
R1/403		W2/403		28.41	27.40	1.01	3.56
R2/403	ASSUMED	W3/403		28.47	27.46	1.01	3.55
R3/403	ASSUMED	W4/403		28.57	27.53	1.04	3.64
R4/403	ASSUMED	W5/403		28.66	27.69	0.97	3.38
R1/404	ASSUMED	W1/404		30.92	29.78	1.14	3.69
R2/404	ASSUMED	W2/404		30.98	29.89	1.09	3.52
R3/404	ASSUMED	W3/404		31.14	30.06	1.08	3.47
R4/404	ASSUMED	W4/404		31.31	30.20	1.11	3.55
R5/404	ASSUMED	W5/404		31.46	30.43	1.03	3.27
R1/405	ASSUMED	W1/405		33.47	32.19	1.28	3.82
R2/405	ASSUMED	W2/405		33.64	32.42	1.22	3.63

Room	Room Use	Flat No.	Window	EXISTING VSC	PROPOSED VSC	LOSS VSC	%LOSS VSC
R3/405	ASSUMED	W3/405		33.79	32.60	1.19	3.52
R4/405	ASSUMED	W4/405		33.95	32.76	1.19	3.51
R5/405	ASSUMED	W5/405		32.54	31.32	1.22	3.75
124 Cromwell Road (Liloto House)							
R1/3011	ASSUMED	W1/3011		24.32	23.66	0.66	2.71
R2/3011	ASSUMED	W2/3011		24.37	23.69	0.68	2.79
R3/3011	ASSUMED	W3/3011		24.48	23.81	0.67	2.74
R4/3011	ASSUMED	W4/3011		24.50	23.94	0.56	2.29
R1/3012	ASSUMED	W1/3012		27.88	27.15	0.73	2.62
R2/3012	ASSUMED	W2/3012		27.94	27.19	0.75	2.68
R3/3012	ASSUMED	W3/3012		28.06	27.32	0.74	2.64
R4/3012	ASSUMED	W4/3012		28.06	27.44	0.62	2.21
R1/3013	ASSUMED	W1/3013		29.59	28.80	0.79	2.67
R2/3013	ASSUMED	W2/3013		29.71	28.90	0.81	2.73
R3/3013	ASSUMED	W3/3013		29.82	29.04	0.78	2.62
R4/3013	ASSUMED	W4/3013		29.81	29.14	0.67	2.25
R1/3014	ASSUMED	W1/3014		32.92	32.09	0.83	2.52
R2/3014	ASSUMED	W2/3014		33.03	32.20	0.83	2.51
R3/3014	ASSUMED	W3/3014		33.16	32.35	0.81	2.44
R4/3014	ASSUMED	W4/3014		33.15	32.45	0.70	2.11
R1/3015	ASSUMED	W1/3015		33.30	33.18	0.12	0.36
R2/3015	ASSUMED	W2/3015		35.82	35.15	0.67	1.87
R3/3015	ASSUMED	W3/3015		36.21	35.40	0.81	2.24
R4/3015	ASSUMED	W4/3015		36.25	35.44	0.81	2.23
126,128 Cromwell Road (Bury House)							
R1/3019	ASSUMED	W1/3019		13.75	13.36	0.39	2.84
R2/3019	ASSUMED	W2/3019		13.06	12.89	0.17	1.30
R3/3019	ASSUMED	W3/3019		2.15	2.15	0.00	0.00
R1/3020	ASSUMED	W1/3020		14.54	14.06	0.48	3.30
R1/3020	ASSUMED	W2/3020		7.39	7.43	-0.04	-0.54
R2/3020	ASSUMED	W3/3020		3.91	3.92	-0.01	-0.26
R2/3020	ASSUMED	W4/3020		3.94	3.73	0.21	5.33
R2/3020	ASSUMED	W5/3020		0.08	0.02	0.06	75.00
R3/3020	ASSUMED	W6/3020		13.44	13.36	0.08	0.60
R3/3020	ASSUMED	W7/3020		7.56	7.57	-0.01	-0.13
R1/3021	ASSUMED	W1/3021		24.84	24.27	0.57	2.29
R1/3021	ASSUMED	W2/3021		24.97	24.39	0.58	2.32

Room	Room Use	Flat No.	Window	EXISTING VSC	PROPOSED VSC	LOSS VSC	%LOSS VSC
R2/3021	ASSUMED		W3/3021	25.07	24.51	0.56	2.23
R3/3021	ASSUMED		W4/3021	25.28	24.79	0.49	1.94
R3/3021	ASSUMED		W5/3021	25.37	24.85	0.52	2.05
R4/3021	ASSUMED		W6/3021	25.18	24.70	0.48	1.91
R1/3022	ASSUMED		W1/3022	28.25	27.58	0.67	2.37
R1/3022	ASSUMED		W2/3022	28.35	27.71	0.64	2.26
R2/3022	ASSUMED		W3/3022	28.42	27.80	0.62	2.18
R3/3022	ASSUMED		W4/3022	28.57	28.02	0.55	1.93
R3/3022	ASSUMED		W5/3022	28.72	28.13	0.59	2.05
R4/3022	ASSUMED		W6/3022	28.39	27.84	0.55	1.94
R1/3023	ASSUMED		W1/3023	30.07	29.36	0.71	2.36
R1/3023	ASSUMED		W2/3023	30.16	29.47	0.69	2.29
R2/3023	ASSUMED		W3/3023	30.25	29.57	0.68	2.25
R3/3023	ASSUMED		W4/3023	30.34	29.75	0.59	1.94
R3/3023	ASSUMED		W5/3023	30.43	29.80	0.63	2.07
R4/3023	ASSUMED		W6/3023	30.26	29.67	0.59	1.95
R1/3024	ASSUMED		W1/3024	33.37	32.63	0.74	2.22
R1/3024	ASSUMED		W2/3024	33.49	32.78	0.71	2.12
R2/3024	ASSUMED		W3/3024	33.56	32.85	0.71	2.12
R3/3024	ASSUMED		W4/3024	33.65	33.03	0.62	1.84
R3/3024	ASSUMED		W5/3024	33.72	33.04	0.68	2.02
R4/3024	ASSUMED		W6/3024	33.42	32.78	0.64	1.92
R1/3025	ASSUMED		W1/3025	35.71	35.38	0.33	0.92
R1/3025	ASSUMED		W2/3025	36.58	35.81	0.77	2.10
R2/3025	ASSUMED		W3/3025	36.71	35.98	0.73	1.99
R3/3025	ASSUMED		W4/3025	36.86	36.11	0.75	2.03
R3/3025	ASSUMED		W5/3025	36.79	36.15	0.64	1.74
R4/3025	ASSUMED		W6/3025	36.26	35.59	0.67	1.85
10 Grenville Place							
R2/219	ASSUMED		W2/219	17.36	14.43	2.93	16.88
R2/220	ASSUMED		W2/220	3.90	3.90	0.00	0.00
R2/220	ASSUMED		W6/220	19.88	16.86	3.02	15.19
R2/220	ASSUMED		W9/220	15.75	11.71	4.04	25.65
R1/221	ASSUMED		W1/221	25.04	22.01	3.03	12.10
R2/221	ASSUMED		W2/221	25.69	22.47	3.22	12.53
R3/221	ASSUMED		W3/221	26.49	23.03	3.46	13.06
R1/222	ASSUMED		W1/222	27.05	23.87	3.18	11.76
R2/222	ASSUMED		W2/222	27.58	24.21	3.37	12.22
R3/222	ASSUMED		W3/222	28.19	24.56	3.63	12.88

Room	Room Use	Flat No.	Window	EXISTING VSC	PROPOSED VSC	LOSS VSC	%LOSS VSC
R1/223	ASSUMED		W1/223	27.62	24.49	3.13	11.33
R2/223	ASSUMED		W2/223	28.09	24.74	3.35	11.93
R3/223	ASSUMED		W3/223	28.30	24.83	3.47	12.26
R1/224	ASSUMED		W1/224	32.05	28.63	3.42	10.67
R2/224	ASSUMED		W2/224	32.28	28.55	3.73	11.56
R3/224	ASSUMED		W3/224	32.23	28.76	3.47	10.77
R1/621			W3/4/621	25.58	22.65	2.93	11.45
R1/621			W3/5/621	24.63	22.00	2.63	10.68
R1/621			W3/6/621	67.49	61.97	5.52	8.18
55 Courtfield Gardens							
R1/2041	TEST_WINDOWS		W1/2041	23.02	20.95	2.07	8.99
53 Courtfield Gardens							
R1/2060	TEST_WINDOWS		W1/2060	21.41	19.93	1.48	6.91
R1/2061	TEST_WINDOWS		W1/2061	23.33	21.40	1.93	8.27
52 Courtfield Gardens							
R1/2070	TEST_WINDOWS		W1/2070	20.22	18.29	1.93	9.55
51 Courtfield Gardens							
R1/2080	TEST_WINDOWS		W1/2080	21.42	19.72	1.70	7.94
R1/2081	TEST_WINDOWS		W1/2081	23.25	20.98	2.27	9.76

Kensington Forum Hotel London		DAYLIGHT DISTRIBUTION ANALYSIS Existing vs Proposed Scheme 03/12/18 With Trees					DEC 2018	
Room/ Floor	Room Use	Flat No.	Whole Room	Prev sq ft	New sq ft	Loss sq ft	%Loss	
20 Harrington Gardens								
R1/2029	TEST_WINDOWS		1150	25.6	25.6	0.0	0.0	
15 - 15A Courtfield Road & 25 Ashburn Place								
R1/499	BEDROOM	BASEMENT_FL_164.1		110.2				
R3/499	LIVINGROOM	25	144.3	137.6	79.4	58.2	42.3	
R1/500	LIVINGROOM	25	186.5	180.8	43.4	43.4	24.0	
R4/500	KITCHEN	2	120.8	119.3	71.3	48.0	40.2	
R1/502	BEDROOM	7	89.6	83.7	67.7	16.0	19.1	
R3/502	BEDROOM	7	84.1	83.6	70.3	13.2	15.8	
R4/502	KITCHEN	7	90.0	81.6	52.5	29.1	35.7	
R1/503	BEDROOM	3RD_FLOOR_FL188.6	184.8	183.7	122.7	1.2	0.6	
R2/503	BEDROOM	3RD_FLOOR_FL126.8	123.8	122.7	122.7	1.1	0.9	
R1/504	BEDROOM	13	194.1	191.4	152.3	39.2	20.5	
R2/504	BEDROOM	13	152.3	150.3	100.2	50.0	33.3	
R3/504	BEDROOM	13	129.4	106.6	51.3	55.3	51.9	
R1/505	BEDROOM	13	233.1	144.3	0.0	0.0	0.0	
R2/505	BEDROOM	13	166.2	132.1	120.1	12.0	9.1	
R3/505	BEDROOM	13	129.4	123.6	123.6	0.0	0.0	
R4/505	BEDROOM	13	120.8	162.4	0.0	0.0	0.0	
R1/506	KITCHEN	BASEMENT_FL1203.3	169.1	169.1	169.1	0.0	0.0	
R1/510	BEDROOM	25	226.9	198.0	198.0	0.0	0.0	
R2/510	BEDROOM	25	167.7	140.8	0.0	0.0	0.0	
R1/511	BEDROOM	4	164.4	161.5	161.5	0.0	0.0	
R2/511	BEDROOM	4	129.8	106.4	106.4	0.0	0.0	
R3/511	BEDROOM	1ST_FLOOR_FL126.3	120.2	102.6	17.5	14.6	14.6	
R1/512	BEDROOM	2ND_FLOOR_FL230.4	231.3	231.3	0.0	0.0	0.0	
R2/512	BEDROOM	2ND_FLOOR_FL176.3	172.1	172.1	0.0	0.0	0.0	
R5/512	BEDROOM	2ND_FLOOR_FL126.3	121.7	106.7	15.0	12.3	12.3	
R1/513	BEDROOM	3RD_FLOOR_FL173.9	171.5	171.5	0.0	0.0	0.0	
R2/513	BEDROOM	3RD_FLOOR_FL142.9	239.4	239.4	0.0	0.0	0.0	
R1/514	BEDROOM	3RD_FLOOR_FL128.3	124.1	107.2	16.9	13.6	13.6	
R2/514	BEDROOM	13	168.1	130.4	0.0	0.0	0.0	
R1/541	KITCHEN	4	130.4	126.8	68.5	51.7	43.0	
R3/541	BEDROOM	4	98.5	120.2	73.2	24.9	25.4	
R4/541	KITCHEN	1ST_FLOOR_FL98.4	96.3	96.3	95.5	0.7	0.7	
17 - 19 Courtfield Road								
R4/499	STAFF_ROOM	17	136.3	129.0	73.5	55.5	43.0	
R8/499	LIVINGROOM	BASEMENT_FL142.2	135.7	135.7	110.1	25.6	18.9	
R9/500	LIVINGROOM	14	145.7	140.1	74.2	65.9	47.0	
R1/501	LIVINGROOM	GROUND_FLOK177.6	169.3	145.0	24.3	24.3	14.4	
R2/501	LIVINGROOM	9+10	92.5	40.3	40.3	0.0	0.0	
R3/501	LIVINGROOM	9+10	227.8	212.8	179.2	33.5	15.7	
R5/502	BEDROOM	2ND_FLOOR_FL192.5	60.1	23.1	23.1	0.0	0.0	
R6/502	BEDROOM	2ND_FLOOR_FL227.8	221.2	204.2	60.1	0.0	0.0	
R7/502	BEDROOM	2ND_FLOOR_FL165.5	46.8	46.8	0.0	0.0	0.0	
R3/503	BEDROOM	3RD_FLOOR_FL114.7	102.3	102.3	0.0	0.0	0.0	
R4/503	BEDROOM	3RD_FLOOR_FL183.9	177.0	168.6	8.5	8.5	4.8	
R5/503	BEDROOM	3RD_FLOOR_FL160.4	73.1	73.1	0.0	0.0	0.0	
R4/504	BEDROOM	4TH_FLOOR_FL190.7	172.1	163.1	8.9	8.9	5.2	
R5/504	BEDROOM	4TH_FLOOR_FL191.5	184.6	175.7	8.9	8.9	4.8	
R6/504	BEDROOM	4TH_FLOOR_FL52.8	39.6	39.6	0.0	0.0	0.0	
R4/511	BEDROOM	9+10	136.1	126.8	105.4	21.3	16.8	
R5/511	BEDROOM	9+10	108.6	105.6	97.8	7.8	7.4	
R6/512	BEDROOM	2ND_FLOOR_FL136.1	128.3	114.7	114.7	13.6	10.6	
R7/512	BEDROOM	2ND_FLOOR_FL106.6	105.1	98.2	6.9	6.9	6.6	
R6/513	BEDROOM	3RD_FLOOR_FL136.1	128.4	116.4	12.0	12.0	9.3	
R7/513	BEDROOM	3RD_FLOOR_FL108.6	105.1	99.4	5.7	5.7	5.4	
R3/514	BEDROOM	4TH_FLOOR_FL117.7	85.3	38.8	38.8	48.5	56.9	
R4/514	BEDROOM	4TH_FLOOR_FL74.7	74.7	74.7	0.0	0.0	0.0	
R5/514	BEDROOM	4TH_FLOOR_FL73.3	73.3	73.3	0.0	0.0	0.0	
R6/514	BEDROOM	4TH_FLOOR_FL119.6	114.7	81.0	81.0	33.6	29.3	
21 - 23 Courtfield Road								
R9/499	LIVINGROOM	19	138.3	133.9	121.9	12.0	9.0	
R11/499	LIVINGROOM	BASEMENT_FL142.2	131.7	131.7	131.4	0.2	0.2	
R9/500	LIVINGROOM	GROUND_FLOK162.5	155.7	155.7	132.0	23.6	15.2	
R12/500	LIVINGROOM	GROUND_FLOK139.0	133.2	133.2	132.2	1.0	0.8	
R4/501	BEDROOM	1ST_FLOOR_FL113.9	79.3	79.3	78.8	0.5	0.6	
R5/501	BEDROOM	1ST_FLOOR_FL222.6	206.8	206.8	196.9	9.9	4.8	
R6/501	BEDROOM	1ST_FLOOR_FL118.7	90.0	90.0	86.8	3.2	3.6	
R8/502	BEDROOM	2ND_FLOOR_FL193.0	26.9	26.9	18.8	8.1	30.1	
R9/502	BEDROOM	2ND_FLOOR_FL208.6	199.6	199.6	192.9	6.7	3.4	
R10/502	BEDROOM	2ND_FLOOR_FL119.4	13.2	51.9	51.9	-38.7	-283.2	
R6/503	BEDROOM	3RD_FLOOR_FL97.2	32.9	32.9	32.9	0.0	0.0	
R7/503	BEDROOM	3RD_FLOOR_FL190.7	185.5	185.5	185.5	0.1	0.1	
R9/503	BEDROOM	3RD_FLOOR_FL166.5	62.2	62.2	62.2	0.0	0.0	
R7/504	BEDROOM	4TH_FLOOR_FL190.7	37.5	37.5	37.5	0.0	0.0	
R8/504	BEDROOM	4TH_FLOOR_FL191.5	186.1	186.1	183.5	2.5	1.3	
R9/504	BEDROOM	4TH_FLOOR_FL152.8	36.2	36.2	36.2	0.0	0.0	
R8/512	BEDROOM	2ND_FLOOR_FL120.0	111.9	111.9	103.1	8.8	7.9	
R9/512	BEDROOM	2ND_FLOOR_FL124.8	114.2	114.2	113.9	0.3	0.3	
R8/513	BEDROOM	3RD_FLOOR_FL120.0	114.5	114.5	116.7	-2.3	-2.0	
R9/513	BEDROOM	3RD_FLOOR_FL124.8	118.0	118.0	110.1	7.9	6.7	
R7/514	BEDROOM	2	117.7	111.4	81.7	26.7	26.7	
R8/514	BEDROOM	1	92.5	59.6	42.3	17.3	29.0	
R9/514	BEDROOM	1	91.7	70.2	69.3	0.9	1.3	
R10/514	BEDROOM	2	77.5	70.9	70.9	0.0	0.0	
R11/514	BEDROOM	1	89.5	86.3	83.5	2.8	3.2	
R12/514	BEDROOM	4TH_FLOOR_FL170.7	64.4	64.4	64.4	0.0	0.0	
R13/514	BEDROOM	4TH_FLOOR_FL118.9	80.2	80.2	59.2	21.0	26.2	
25 - 27 Courtfield Road								
R12/499	LIVINGROOM	BASEMENT_FL138.3	130.4	130.4	131.9	-1.5	-1.2	
R15/499	LIVINGROOM	BASEMENT_FL135.7	129.4	129.4	131.3	-2.0	-1.5	
R13/500	LIVINGROOM	GROUND_FLOK144.5	142.0	142.0	138.4	3.6	2.5	
R16/500	LIVINGROOM	GROUND_FLOK144.5	140.5	140.5	140.1	0.4	0.3	
R7/501	LIVINGROOM	1ST_FLOOR_FL119.1	91.2	91.2	101.2	-10.0	-11.0	
R8/501	LIVINGROOM	1ST_FLOOR_FL214.0	194.8	194.8	197.7	-2.9	-2.5	
R9/501	LIVINGROOM	1ST_FLOOR_FL136.1	8.5	8.5	100.1	-2.4	-1.5	
R11/502	BEDROOM	2ND_FLOOR_FL118.0	207.8	207.8	47.1	-38.6	-454.1	
R12/502	BEDROOM	2ND_FLOOR_FL214.0	16.1	24.9	201.2	6.6	3.2	
R13/502	BEDROOM	2ND_FLOOR_FL118.5	16.1	24.9	24.9	-8.7	-54.0	
R9/503	BEDROOM	4	131.1	59.8	59.1	0.8	1.3	
R10/503	BEDROOM	4	182.3	180.3	175.4	5.0	2.8	
R11/503	BEDROOM	4	142.9	28.7	28.7	0.0	0.0	
R10/504	BEDROOM	4	131.1	76.3	71.8	4.5	5.9	
R11/504	BEDROOM	4	182.3	180.7	174.7	6.0	3.3	
R12/504	BEDROOM	4	136.2	35.8	35.8	0.0	0.0	
R10/512	BEDROOM	2ND_FLOOR_FL135.1	129.1	129.1	127.9	1.7	1.3	
R11/512	BEDROOM	2ND_FLOOR_FL127.0	119.2	119.2	120.9	-1.7	-1.4	
R10/513	BEDROOM	3RD_FLOOR_FL135.1	130.1	130.1	128.1	2.0	1.5	
R11/513	BEDROOM	3RD_FLOOR_FL127.0	120.7	120.7	121.9	-1.2	-1.0	
R14/514	BEDROOM	4TH_FLOOR_FL117.7	81.9	63.8	63.8	18.1	22.1	
R15/514	BEDROOM	4TH_FLOOR_FL175.9	74.9	74.9	74.9	0.0	0.0	
R16/514	BEDROOM	4TH_FLOOR_FL153.6	153.2	153.2	153.2	0.0	0.0	
R17/514	BEDROOM	4TH_FLOOR_FL126.5	104.8	104.8	104.8	0.0	0.0	
R18/514	BEDROOM	4TH_FLOOR_FL172.2	71.5	71.5	71.5	0.0	0.0	
R19/514	BEDROOM	4TH_FLOOR_FL119.1	92.9	89.0	89.0	3.9	4.2	
29 - 31 Courtfield Road								
R16/499	LIVINGROOM	BASEMENT_FL132.5	130.2	130.2	131.7	-1.5	-1.2	
R19/499	LIVINGROOM	BASEMENT_FL135.7	132.5	132.5	134.8	-2.3	-1.7	
R7/500	LIVINGROOM	GROUND_FLOK140.4	138.5	138.5	139.5	0.0	0.0	
R20/500	LIVINGROOM	GROUND_FLOK145.2	139.5	139.5	138.5	0.0	-0.1	
R10/501	LIVINGROOM	1ST_FLOOR_FL145.1	107.8	107.8	115.5	-7.7	-7.1	
2								

Room/ Floor	Room Use	Flat No.	Whole Room	Prev sq ft	New sq ft	Loss sq ft	%Loss
R1/521	KITCHEN LIVINGROOM	5	116.4	112.2	102.7	9.5	8.5
R2/521		5	85.4	31.7	20.4	11.2	35.3
R3/521		1ST_FLOOR_FL151.3	50.7	50.7	49.1	1.6	3.2
R4/521		1ST_FLOOR_FL119.9	87.6	87.6	87.2	0.4	0.5
41 - 43 Courtfield Road							
R30/499	LIVINGROOM	BASEMENT_FL128.4	116.7	116.7	115.2	1.6	1.4
R31/499		BASEMENT_FL119.3	116.8	116.8	116.8	0.0	0.0
R29/500		GROUND_FLOC126.0	123.1	123.1	123.1	0.0	0.0
R32/500		GROUND_FLOC142.3	137.5	137.5	137.5	0.0	0.0
R20/502	BEDROOM	2ND_FLOOR_FL214.0	143.4	143.4	143.3	0.1	0.1
R21/502		2ND_FLOOR_FL116.4	111.3	111.3	111.3	0.0	0.0
R23/502		2ND_FLOOR_FL101.5	81.5	81.5	81.5	0.0	0.0
R20/503		3RD_FLOOR_FL174.2	70.2	70.2	70.2	0.0	0.0
R21/503	BEDROOM	3RD_FLOOR_FL86.7	84.7	84.7	84.7	0.0	0.0
R22/503		3RD_FLOOR_FL82.2	76.9	76.9	76.9	0.0	0.0
R21/504		4TH_FLOOR_FL96.0	90.1	90.1	90.1	0.0	0.0
R22/504		4TH_FLOOR_FL102.5	75.4	75.4	73.3	2.0	2.7
R23/504	BEDROOM	4TH_FLOOR_FL99.1	93.8	93.8	93.8	0.0	0.0
R18/513		3RD_FLOOR_FL144.5	141.4	141.4	141.4	0.0	0.0
R19/513		3RD_FLOOR_FL133.5	130.5	130.5	130.5	0.0	0.0
R34/514		4TH_FLOOR_FL117.7	91.6	91.6	88.0	3.2	3.5
R35/514	BEDROOM	4TH_FLOOR_FL96.0	91.6	91.6	91.6	0.0	0.0
R36/514		4TH_FLOOR_FL87.9	80.8	80.8	80.8	0.0	0.0
R37/514		4TH_FLOOR_FL99.1	65.4	65.4	65.4	0.0	0.0
R38/514		4TH_FLOOR_FL74.0	68.4	68.4	68.4	0.0	0.0
R39/514	BEDROOM	4TH_FLOOR_FL123.2	112.0	112.0	110.1	1.9	1.7
R5/521		1ST_FLOOR_FL226.5	168.1	168.1	168.1	0.0	0.0
R6/521		1ST_FLOOR_FL111.9	98.8	98.8	98.8	0.0	0.0
R7/521		1ST_FLOOR_FL152.4	50.7	50.7	50.7	0.0	0.0
R8/521	LIVINGROOM	1ST_FLOOR_FL116.1	100.7	100.7	100.7	0.0	0.0
45 - 47 Courtfield Road							
R32/499	LIVINGROOM	BASEMENT_FL128.4	126.5	126.5	126.5	0.0	0.0
R33/499		BASEMENT_FL128.4	124.3	124.3	124.3	0.0	0.0
R33/500		GROUND_FLOC139.1	108.6	108.6	108.6	0.0	0.0
R36/500		GROUND_FLOC158.0	149.7	149.7	149.7	0.0	0.0
R12/501	KITCHEN	1ST_FLOOR_FL145.1	106.1	106.1	106.1	0.0	0.0
R13/501		1ST_FLOOR_FL45.3	44.5	44.5	44.5	0.0	0.0
R14/501		1ST_FLOOR_FL51.3	50.6	50.6	50.6	0.0	0.0
R15/501		1ST_FLOOR_FL141.8	120.4	119.9	119.9	0.5	0.4
R24/502	BEDROOM	2ND_FLOOR_FL118.0	102.8	102.8	102.8	0.0	0.0
R25/502		2ND_FLOOR_FL121.3	116.2	116.2	116.2	0.0	0.0
R27/502		2ND_FLOOR_FL101.3	83.3	83.3	83.3	0.0	0.0
R23/503		3RD_FLOOR_FL117.0	113.3	113.3	113.3	0.0	0.0
R24/503	BEDROOM	3RD_FLOOR_FL83.0	77.8	77.8	77.8	0.0	0.0
R17/512		2ND_FLOOR_FL144.5	132.8	132.8	132.8	0.0	0.0
R20/513		3RD_FLOOR_FL144.5	140.9	140.9	140.9	0.0	0.0
R21/513		3RD_FLOOR_FL144.5	140.6	140.6	140.6	0.0	0.0
R40/514	BEDROOM	4TH_FLOOR_FL117.7	112.9	112.7	112.7	0.2	0.2
R41/514		4TH_FLOOR_FL109.8	55.4	54.1	54.1	1.3	2.3
R42/514		4TH_FLOOR_FL114.9	36.1	36.1	36.1	0.0	0.0
R43/514		4TH_FLOOR_FL87.9	85.8	85.8	85.8	0.0	0.0
R44/514	BEDROOM	4TH_FLOOR_FL99.1	96.0	96.0	96.0	0.0	0.0
R45/514		4TH_FLOOR_FL123.2	102.8	100.1	100.1	2.7	2.6
R24/524		4TH_FLOOR_FL106.3	103.2	103.2	103.2	0.0	0.0
R25/524		4TH_FLOOR_FL112.4	27.5	26.0	26.0	1.5	5.5
R26/524		4TH_FLOOR_FL99.1	96.7	96.7	96.7	0.0	0.0
13 Courtfield Mews							
R1/550	LIVINGROOM	224.5	187.3	184.4	2.9	1.5	
R2/550		KITCHEN	91.2	91.2	91.2	0.0	0.0
R1/551		BEDROOM	185.6	163.2	162.0	1.2	0.7
R3/551		LIVINGROOM	216.0	215.4	215.4	0.0	0.0

Room/ Floor	Room Use	Flat No.	Whole Room	Prev sq ft	New sq ft	Loss sq ft	%Loss
R11/501	BEDROOM	1ST_FLOOR_FL195.0	182.5	180.6	1.9	1.0	
R14/502		2ND_FLOOR_FL111.8	15.7	40.3	-24.5	-156.1	
R15/502		2ND_FLOOR_FL196.9	189.6	187.5	2.1	1.1	
R12/503		7	68.8	68.8	0.0	0.0	
R13/503		7	185.9	183.9	2.0	1.1	
R13/504		4TH_FLOOR_FL131.1	78.8	71.9	6.9	8.8	
R14/504		4TH_FLOOR_FL182.3	180.4	170.8	9.7	5.4	
R12/512		2ND_FLOOR_FL137.5	131.9	131.9	0.0	0.0	
R13/512		2ND_FLOOR_FL129.2	124.7	124.7	0.0	0.0	
R12/513		3RD_FLOOR_FL137.5	134.8	134.8	0.0	0.0	
R13/513	3RD_FLOOR_FL129.2	125.7	125.7	0.0	0.0		
R20/514	4TH_FLOOR_FL117.7	98.8	93.9	4.8	4.9		
R21/514	4TH_FLOOR_FL76.2	68.1	68.1	0.0	0.0		
R22/514	4TH_FLOOR_FL97.5	97.2	97.2	0.0	0.0		
R23/514	4TH_FLOOR_FL83.0	37.9	37.9	0.0	0.0		
R24/514	4TH_FLOOR_FL71.9	62.3	62.3	0.0	0.0		
R25/514	4TH_FLOOR_FL118.5	76.2	70.7	5.5	7.2		
R1/531	1ST_FLOOR_FL220.0	154.7	165.2	-10.5	-6.8		
R1/532	2ND_FLOOR_FL202.9	32.6	34.0	-1.5	-4.6		
33-35 Courtfield Road							
R20/499	BEDROOM	1	100.2	100.1	0.0	0.0	
R21/499	KITCHEN	1	111.3	55.2	46.0	9.2	16.7
R24/499	BEDROOM	BASEMENT_FL114.8	107.6	107.6	0.0	0.0	
R21/500	LIVINGROOM	GROUND_FLOC119.2	116.0	116.0	0.0	0.0	
R24/500	LIVINGROOM	GROUND_FLOC136.2	126.7	126.7	0.0	0.0	
R14/503	STAIRS	3RD_FLOOR_FL28.9	22.9	22.9	0.0	0.0	
R15/503	LIVINGROOM	3RD_FLOOR_FL244.3	238.9	238.9	0.0	0.0	
R15/504	BEDROOM	4TH_FLOOR_FL62.5	50.7	47.5	3.2	6.3	
R16/504	BEDROOM	4TH_FLOOR_FL108.1	104.0	99.7	4.2	4.0	
R17/504	BEDROOM	4TH_FLOOR_FL77.4	76.0	75.8	0.2	0.3	
R6/511	BEDROOM	1ST_FLOOR_FL132.1	128.9	128.9	0.0	0.0	
R7/511	BEDROOM	1ST_FLOOR_FL116.0	113.5	113.5	0.0	0.0	
R14/512	BEDROOM	2ND_FLOOR_FL125.1	121.3	121.3	0.0	0.0	
R15/512	BEDROOM	2ND_FLOOR_FL131.9	128.4	128.4	0.0	0.0	
R14/513	BEDROOM	3RD_FLOOR_FL130.3	128.2	128.2	0.0	0.0	
R15/513	BEDROOM	3RD_FLOOR_FL141.0	138.8	138.8	0.0	0.0	
R26/514	BEDROOM	4TH_FLOOR_FL111.4	103.9	103.9	0.0	0.0	
R28/514	KITCHEN	4TH_FLOOR_FL51.0	45.7	45.7	0.0	0.0	
R29/514	LIVINGROOM	4TH_FLOOR_FL187.9	176.3	176.0	0.3	0.2	
R3/531	LIVINGROOM	1ST_FLOOR_FL195.4	189.5	188.9	0.6	0.3	
R3/532	BEDROOM	5	111.5	104.0	3.0	2.9	
R4/532	BEDROOM	5	80.5	79.0	0.0	0.0	
37 - 39 Courtfield Road							
R25/499	LIVINGROOM	A	173.9	159.0	141.1	17.9	11.3
R29/499	LIVINGROOM	BASEMENT_FL119.3	99.6	96.9	2.7	2.7	
R25/500	LIVINGROOM	GROUND_FLOC131.3	121.5	121.4	0.1	0.1	
R28/500	BEDROOM	GROUND_FLOC142.4	95.8	95.8	0.0	0.0	
R16/502	BEDROOM	5	116.4	114.3	0.0	0.0	
R17/502		5	85.4	63.0	0.7	1.1	
R19/502		2ND_FLOOR_FL100.4	71.9	71.6	0.3	0.4	
R16/503		5	38.1	38.1	0.0	0.0	
R17/503		5	30.1	30.1	0.0	0.0	
R18/503	BEDROOM	5	121.7	119.5	0.0	0.0	
R19/503		3RD_FLOOR_FL84.2	82.3	82.3	0.0	0.0	
R18/504		4TH_FLOOR_FL109.8	107.3	107.3	0.0	0.0	
R19/504		4TH_FLOOR_FL114.9	92.4	92.4	0.0	0.0	
R20/504		4TH_FLOOR_FL99.1	98.0	98.0	0.0	0.0	
R8/511	LIVINGROOM	5	142.2	133.0	0.0	0.0	
R16/512	BEDROOM	5	142.2	137.4	0.0	0.0	
R16/513	BEDROOM	5	142.2	139.8	0.0	0.0	
R17/513	BEDROOM	3RD_FLOOR_FL133.5	131.6	131.6	0.0	0.0	
R30/514	BEDROOM	4TH_FLOOR_FL98.2	95.3	95.3	0.0	0.0	
R31/514	BEDROOM	4TH_FLOOR_FL87.9	87.9	87.9	0.0	0.0	
R33/514	BEDROOM	4TH_FLOOR_FL113.7	113.7	113.7	0.0	0.0	

Room/ Floor	Room Use	Flat No.	Whole Room	Prev sq ft	New sq ft	Loss sq ft	%Loss
R1/552	BEDROOM		177.2	173.9	173.7	0.2	0.1
R2/552	BEDROOM		94.1	94.0	94.0	0.0	0.0
50 Courtfield Gardens							
R1/2020	TEST_WINDOWS		178.2	153.9	91.6	62.3	40.5
15 Astwood Mews							
R1/791	RECEPTION		243.8	147.5	115.8	31.7	21.5
R1/792	BEDROOM		156.3	85.8	85.5	0.4	0.5
14 Astwood Mews							
R3/2001	TEST_WINDOWS		66.3	28.4	9.4	19.1	67.3
R4/2001	TEST_WINDOWS		58.0	9.3	8.4	0.9	9.7
16 Astwood Mews							
R1/781	ASSUMED		165.6	145.3	111.0	34.3	23.6
R2/781	ASSUMED		166.7	131.2	110.7	20.6	15.7
R1/782	ASSUMED		126.4	45.5	43.0	2.4	5.3
13 Astwood Mews							
R1/2001	TEST_WINDOWS		105.2	18.6	18.6	0.0	0.0
R2/2001	TEST_WINDOWS		156.5	29.5	29.5	0.0	0.0
17 Astwood Mews							
R3/770	ASSUMED		122.3	70.0	69.3	0.7	1.0
R1/771	ASSUMED		157.7	117.8	110.2	7.6	6.5
R2/771	ASSUMED		159.5	110.8	109.4	1.4	1.3
18 Astwood Mews							
R1/760	ASSUMED		192.0	110.2	110.2	0.0	0.0
R2/760	ASSUMED		127.0	67.3	66.8	0.5	0.7
R1/761	ASSUMED		185.1	124.9	124.0	0.9	0.7
R2/761	ASSUMED		133.6	85.1	84.5	0.7	0.8
19 Astwood Mews							
R1/750	ASSUMED		189.6	100.2	100.2	0.0	0.0
R2/750	ASSUMED		120.4	65.3	63.9	1.3	2.0
R1/751	ASSUMED		182.7	117.4	115.9	1.5	1.3
R2/751	ASSUMED		127.3	80.9	78.9	1.9	2.3
R1/752	ASSUMED		182.7	83.2	80.4	2.7	3.2
R2/752	ASSUMED		127.3	41.1	40.2	0.9	2.2
20 Astwood Mews							
R1/740	ASSUMED		190.5	105.8	105.5	0.2	0.2
R2/740	ASSUMED		126.6	59.7	56.8	3.0	5.0
R1/741	ASSUMED		160.7	101.3	97.0	4.3	4.2
R2/741	ASSUMED		157.1	100.3	97.7	2.5	2.5
21 Astwood Mews							
R1/730	ASSUMED		188.2	101.1	100.4	0.7	0.7

Room/ Floor	Room Use	Flat No.	Whole Room	Prev sq ft	New sq ft	Loss sq ft	%Loss
R2/730	ASSUMED		129.8	66.6	65.5	1.2	1.8
R1/731	ASSUMED		157.0	99.0	97.1	1.9	1.9
R2/731	ASSUMED		160.2	100.8	100.1	0.7	0.7
R1/732	ASSUMED		157.0	51.0	49.6	1.4	2.7
R2/732	ASSUMED		160.2	42.5	41.6	0.8	1.9
22 Astwood Mews							
R1/720	ASSUMED		159.6	81.5	81.5	0.0	0.0
R2/720	ASSUMED		114.6	55.0	55.0	0.0	0.0
R1/721	ASSUMED	22A	152.7	95.7	94.3	1.3	1.4
R2/721	ASSUMED	22A	122.3	77.0	75.7	1.4	1.8
R1/722	ASSUMED	22A	152.7	81.1	78.0	3.1	3.8
R2/722	ASSUMED	22A	122.3	53.4	52.4	1.0	1.9
23 Astwood Mews							
R1/710	ASSUMED		114.4	54.7	54.4	0.2	0.4
R1/711	ASSUMED		142.4	87.6	86.4	1.2	1.4
R2/711	ASSUMED		132.9	83.6	82.9	0.7	0.8
R1/712	ASSUMED		142.4	66.6	64.0	2.6	3.9
R2/712	ASSUMED		132.9	56.1	56.4	1.7	2.9
24 Astwood Mews							
R1/900	ASSUMED		171.2	81.1	81.1	0.0	0.0
R2/900	ASSUMED		101.1	52.6	52.2	0.4	0.8
R1/901	ASSUMED		134.7	87.2	84.6	2.7	3.1
R2/901	ASSUMED		137.3	86.3	86.5	2.9	3.3
25 Astwood Mews							
R1/910	ASSUMED		176.3	110.1	109.8	0.3	0.3
R2/910	ASSUMED		95.3	54.3	53.5	0.8	1.5
R1/911	ASSUMED	25A	135.3	101.2	99.0	2.2	2.2
R2/911	ASSUMED	25A	136.8	102.6	101.2	1.4	1.4
R1/912	ASSUMED	25A	135.3	69.7	68.4	1.4	2.0
R2/912	ASSUMED	25A	136.8	71.8	71.7	0.1	0.1
26 Astwood Mews							
R1/920	ASSUMED		153.6	110.5	110.3	0.2	0.2
R2/920	ASSUMED		96.6	67.4	67.4	0.0	0.0
R1/921	ASSUMED		131.0	104.6	104.6	0.0	0.0
R2/921	ASSUMED		120.7	96.8	96.8	0.0	0.0
27 Astwood Mews							
R1/930	ASSUMED		88.5	52.2	52.2	0.0	0.0
R2/930	ASSUMED		68.5	37.9	37.9	0.0	0.0
R3/930	ASSUMED		97.0	67.9	67.9	0.0	0.0
R1/931	ASSUMED		141.3	110.7	110.5	0.3	0.3
R2/931	ASSUMED		119.2	97.0	96.6	0.4	0.4
R1/932	ASSUMED		141.3	81.3	73.8	7.5	9.2
R2/932	ASSUMED		119.2	57.3	57.5	-0.1	-0.2
16 Courtfield Rd							
R1/950	BLOCKED_UP_WINDOW		86.1	82.3	82.3	0.0	0.0
R2/950	BLOCKED_UP_WINDOW		144.1	136.5	135.5	1.1	0.8
R1/951	BLOCKED_UP_WINDOWS		75.2	64.7	64.7	0.0	0.0
R2/951	BLOCKED_UP_WINDOWS		194.5	189.9	189.4	0.5	0.3
R1/952	BLOCKED_UP_WINDOWS		112.2	97.8	95.5	2.3	2.4

Kensington Forum Hotel
London

DAYLIGHT DISTRIBUTION ANALYSIS
Existing vs Proposed Scheme 03/12/18
With Trees

DEC 2019

Room/ Floor	Room Use	Flat No.	Whole Room	Prev sq ft	New sq ft	Loss sq ft	% Loss
28 Astwood Mews							
R1/941			157.7	130.9	130.6	0.2	0.2
R2/941			115.2	102.1	102.1	0.0	0.0
14 Ashburn Gardens							
R1/699	LIVINGROOM	1	271.3	258.6	232.8	25.8	10.0
R1/700		GROUND_FLOC	248.9	239.8	233.0	6.8	2.8
R1/701		1ST_FLOOR_FL	304.6	302.7	297.9	4.8	1.6
R2/701		1ST_FLOOR_FL	139.7	137.9	133.7	4.2	3.0
R1/702		2ND_FLOOR_FI	231.0	227.8	226.1	1.7	0.7
R2/702		2ND_FLOOR_FI	132.5	130.5	128.6	1.9	1.5
R1/703		3RD_FLOOR_FI	210.6	207.1	206.5	0.6	0.3
R2/703		3RD_FLOOR_FI	102.8	100.8	100.8	0.0	0.0
R1/704	ASSUMED	6	221.9	218.6	217.9	0.7	0.3
R2/704	ASSUMED	6	102.8	100.8	100.8	0.0	0.0
R1/705	ASSUMED	6	159.9	151.1	148.4	2.7	1.8
R2/705	ASSUMED	6	113.9	101.8	89.3	12.5	12.3
13 Ashburn Gardens							
R3/699	KITCHEN	1	43.7	20.2	11.8	8.4	41.6
R5/699	BEDSIT	1	228.2	225.2	180.4	64.7	28.7
R4/700	LOUNGE	GROUND_FLOC	325.7	321.8	296.4	25.4	7.9
R3/701	KD	1ST_FLOOR_FL	67.2	51.3	50.3	0.9	1.8
R4/701	LOUNGE	1ST_FLOOR_FL	198.4	196.7	192.1	4.6	2.3
R3/702	KITCHEN	2ND_FLOOR_FI	185.4	81.8	81.8	0.0	0.0
R4/702	LOUNGE	2ND_FLOOR_FI	185.1	181.9	181.2	0.7	0.4
R3/703	KITCHEN	3RD_FLOOR_FI	167.1	65.5	65.5	0.0	0.0
R4/703	LOUNGE	3RD_FLOOR_FI	173.0	170.4	170.4	0.0	0.0
R3/704	KITCHEN	4TH_FLOOR_FI	67.1	65.5	65.5	0.0	0.0
R4/704	LOUNGE	4TH_FLOOR_FI	173.0	170.4	170.4	0.0	0.0
R3/705		5TH_FLOOR_FL	148.6	78.0	76.9	1.1	1.4
12 Ashburn Gardens							
R6/699	BEDROOM		209.4	200.6	174.4	26.2	13.1
R5/700	LOUNGE		291.6	287.3	243.9	43.4	15.1
R5/701	BEDROOM		82.6	82.0	81.7	0.3	0.4
R6/701	BEDROOM		86.6	86.4	73.2	13.2	15.3
R7/701	BEDROOM		100.6	99.6	73.9	25.8	25.9
R5/702	BEDROOM		95.9	94.6	94.6	0.0	0.0
R6/702	BEDROOM		60.7	59.9	59.9	0.0	0.0
R7/702	BEDROOM		70.7	69.0	63.2	5.8	8.4
R5/703	BEDROOM		95.9	94.5	94.5	0.0	0.0
R6/703	BEDROOM		60.7	59.8	59.8	0.0	0.0
R7/703	BEDROOM		70.7	69.0	63.5	5.6	8.1
R5/704	BEDROOM		95.9	94.3	94.3	0.0	0.0
R6/704	BEDROOM		60.7	59.8	59.7	0.0	0.0
R7/704	BEDROOM		70.7	68.8	62.9	6.0	8.7
9 Ashburn Gardens							
R13/699	ASSUMED		201.6	150.7	74.6	76.1	50.5
R12/700	ASSUMED		308.1	295.1	171.8	123.3	41.8
R13/701	ASSUMED		76.2	70.7	59.8	10.8	15.3
R13/701	ASSUMED		160.1	158.9	145.8	13.1	8.2
R12/702			70.7	65.4	57.3	8.1	12.4
R13/702			249.1	246.7	182.0	64.8	26.3
R12/703			70.1	63.1	54.8	8.3	13.2
R13/703			254.4	251.8	191.6	60.2	23.9
R12/704			70.1	63.7	53.3	10.4	16.3
R13/704			254.4	252.6	192.4	60.3	23.9

21/12/2018 01:08:00

Kensington Forum Hotel London		DAYLIGHT DISTRIBUTION ANALYSIS Existing vs Proposed Scheme 03/12/18 With Trees				DEC 2017	
Room/ Floor	Room Use	Flat No.	Whole Room	Prev sq ft	New sq ft	Loss sq ft	%Loss
R4/705	ASSUMED	150.2		144.8	113.2	31.6	21.8
R5/705	ASSUMED	86.2		73.8	42.7	31.1	42.1
8 Ashburn Gardens							
R14/699	ASSUMED	1	208.9	158.4	111.0	47.4	29.9
R13/700	ASSUMED	3	325.1	262.8	157.4	105.4	40.1
R14/701	ASSUMED	1ST_FLOOR_Fl189.0		173.0	146.9	26.1	15.1
R15/701	ASSUMED	2ND_FLOOR_Fl88.9		71.3	55.9	15.5	21.7
R14/702		2ND_FLOOR_Fl415.6		383.8	316.9	66.9	17.4
R14/703		3RD_FLOOR_Fl390.7		371.5	309.8	61.6	16.6
R14/704		11	260.1	242.0	166.8	75.2	31.1
R15/704		11	92.4	83.2	61.0	22.2	26.7
R6/705	ASSUMED	5TH_FLOOR_Fl209.6		207.7	207.7	0.0	0.0
R7/705	ASSUMED	5TH_FLOOR_Fl115.2		113.4	113.4	0.0	0.0
7 Ashburn Gardens							
R17/699	ASSUMED	2	208.1	120.5	81.9	38.5	32.0
R16/700		4	332.0	190.8	137.5	53.3	27.9
R16/701		6	83.4	46.9	49.6	-2.7	-5.8
R17/701		6	283.6	203.8	156.5	47.3	23.2
R15/702		6	56.1	49.8	50.2	-0.4	-0.8
R16/702		6	252.5	197.4	161.2	36.2	18.3
R15/703		7	71.5	61.4	55.3	6.1	9.9
R16/703		7	252.2	203.5	173.3	30.1	14.8
R16/704		12	71.5	61.3	56.6	4.7	7.7
R17/704		12	252.2	208.3	173.7	34.7	16.7
R8/705	ASSUMED	5TH_FLOOR_Fl203.4		206.1	206.1	0.0	0.0
R9/705	ASSUMED	5TH_FLOOR_Fl123.9		121.9	121.9	0.0	0.0
6 Ashburn Gardens							
R18/699	LIVINGROOM	2	270.0	89.5	71.2	18.3	20.4
R17/700		2	316.4	196.3	147.7	48.6	24.8
R18/701		1ST_FLOOR_Fl274.1		161.6	150.4	11.2	6.9
R19/701		1ST_FLOOR_Fl95.7		51.5	66.3	-14.8	-28.7
R17/702		2ND_FLOOR_Fl215.5		171.7	173.2	-1.5	-0.9
R18/702		2ND_FLOOR_Fl78.2		58.2	58.1	0.1	0.2
R17/703		3RD_FLOOR_Fl260.3		185.7	180.3	5.3	2.9
R18/703		3RD_FLOOR_Fl71.5		56.6	57.8	-1.1	-1.9
R18/704		4TH_FLOOR_Fl260.3		196.4	177.3	19.1	9.7
R19/704		4TH_FLOOR_Fl71.5		57.5	59.8	-2.3	-4.0
R10/705	ASSUMED	5TH_FLOOR_Fl142.5		136.8	124.1	12.7	9.3
R11/705	ASSUMED	5TH_FLOOR_Fl129.6		125.2	125.2	0.0	0.0
R12/705	ASSUMED	5TH_FLOOR_Fl87.1		65.8	65.7	0.1	0.2
5 Ashburn Gardens							
R21/699		BASEMENT_Fl1295.9		61.8	71.7	-9.9	-16.0
R20/700	DINING	GROUND_Fl0C307.2		183.1	148.8	34.3	18.7
R19/701	BEDROOM	1ST_FLOOR_Fl208.4		125.5	141.5	-16.0	-12.7
R21/701		2ND_FLOOR_Fl79.2		61.8	60.3	1.6	2.6
R20/702	BEDROOM	2ND_FLOOR_Fl208.4		145.6	168.3	-22.6	-15.5
R19/703		3RD_FLOOR_Fl79.2		61.0	58.9	2.1	3.4
R20/703	BEDROOM	3RD_FLOOR_Fl208.4		161.5	180.2	-18.8	-11.6
R21/704		4TH_FLOOR_Fl169.1		58.1	57.1	1.0	1.7
R20/704		4TH_FLOOR_Fl169.1		164.9	148.4	16.5	10.0
R13/705	ASSUMED	5TH_FLOOR_Fl163.3		161.1	161.1	0.0	0.0
R14/705	ASSUMED	5TH_FLOOR_Fl147.2		141.0	130.9	10.0	7.1
R15/705	ASSUMED	5TH_FLOOR_Fl85.4		61.0	63.0	-2.0	-3.3
118 Cromwell Road							
R1/401	ASSUMED		125.2	123.1	122.8	0.3	0.2

Kensington Forum Hotel London			DAYLIGHT DISTRIBUTION ANALYSIS Existing vs Proposed Scheme 03/12/18 With Trees				DEC 2018		
Room/ Floor	Room Use	Flat No.	Whole Room	Prev sq ft	New sq ft	Loss sq ft	%Loss		
R2/401	ASSUMED		96.7	95.5	94.9	0.6	0.6		
R3/401	ASSUMED		112.2	110.8	110.0	0.7	0.6		
R4/401	ASSUMED		108.1	106.6	105.5	1.1	1.0		
R5/401	ASSUMED		102.1	101.3	100.9	0.4	0.4		
R1/402	ASSUMED		245.1	241.6	241.0	0.6	0.2		
R2/402	ASSUMED		100.8	99.1	97.8	1.4	1.4		
R3/402	ASSUMED		69.0	67.4	66.0	1.4	2.1		
R4/402	ASSUMED		102.1	101.0	100.2	0.8	0.8		
R1/403	ASSUMED		229.5	226.6	226.4	0.3	0.1		
R2/403	ASSUMED		139.5	136.5	134.6	1.9	1.4		
R3/403	ASSUMED		108.1	106.6	104.6	2.0	1.9		
R4/403	ASSUMED		102.1	100.8	99.8	1.0	1.0		
R1/404	ASSUMED		125.2	122.8	121.8	1.0	0.8		
R2/404	ASSUMED		111.2	109.6	108.0	1.6	1.5		
R3/404	ASSUMED		112.2	110.4	108.1	2.3	2.1		
R4/404	ASSUMED		108.1	106.0	103.8	2.2	2.1		
R5/404	ASSUMED		102.1	100.7	98.9	1.8	1.8		
R1/405	ASSUMED		118.3	106.5	105.6	0.9	0.8		
R2/405	ASSUMED		110.6	99.7	97.7	1.9	1.9		
R3/405	ASSUMED		111.6	96.3	94.9	1.4	1.5		
R4/405	ASSUMED		107.6	96.8	94.4	2.3	2.4		
R5/405	ASSUMED		100.7	90.6	88.9	1.7	1.9		
124 Cromwell Road (Liloto House)									
R1/3011	ASSUMED		96.1	95.5	95.5	0.0	0.0		
R2/3011	ASSUMED		103.4	102.6	102.6	0.0	0.0		
R3/3011	ASSUMED		104.4	103.4	103.4	0.0	0.0		
R4/3011	ASSUMED		96.1	93.1	93.1	0.0	0.0		
R1/3012	ASSUMED		96.1	95.5	95.5	0.0	0.0		
R2/3012	ASSUMED		103.4	102.4	102.4	0.0	0.0		
R3/3012	ASSUMED		104.4	103.4	103.4	0.0	0.0		
R4/3012	ASSUMED		96.1	93.2	93.2	0.0	0.0		
R1/3013	ASSUMED		96.1	95.4	95.4	0.0	0.0		
R2/3013	ASSUMED		103.4	102.2	102.2	0.0	0.0		
R3/3013	ASSUMED		104.4	103.2	103.2	0.0	0.0		
R4/3013	ASSUMED		96.1	93.1	93.1	0.0	0.0		
R1/3014	ASSUMED		96.1	95.4	95.2	0.1	0.1		
R2/3014	ASSUMED		103.4	102.2	102.2	0.0	0.0		
R3/3014	ASSUMED		104.4	103.2	103.1	0.1	0.1		
R4/3014	ASSUMED		96.1	93.1	93.1	0.0	0.0		
R1/3015	ASSUMED		96.1	87.0	87.0	-0.1	-0.1		
R2/3015	ASSUMED		103.4	94.4	92.7	1.7	1.8		
R3/3015	ASSUMED		104.4	95.1	94.1	1.0	1.1		
R4/3015	ASSUMED		96.1	88.4	88.0	0.4	0.5		
126,128 Cromwell Road (Bury House)									
R1/3019	ASSUMED		216.3	92.5	89.7	2.9	3.1		
R2/3019	ASSUMED		323.7	134.8	125.0	9.8	7.3		
R3/3019	ASSUMED		30.4	25.2	21.8	3.4	13.5		
R1/3020	ASSUMED		174.1	142.9	142.9	0.0	0.0		
R2/3020	ASSUMED		134.3	47.6	46.3	1.3	2.7		
R3/3020	ASSUMED		195.5	162.7	161.0	1.8	1.1		
R1/3021	ASSUMED		161.2	159.7	159.7	0.0	0.0		
R2/3021	ASSUMED		104.2	102.3	102.3	0.0	0.0		
R3/3021	ASSUMED		185.9	183.6	183.6	0.0	0.0		
R4/3021	ASSUMED		88.4	87.6	87.6	0.0	0.0		
R1/3022	ASSUMED		161.2	158.9	158.9	0.0	0.0		
R2/3022	ASSUMED		104.2	101.9	101.9	0.0	0.0		
R3/3022	ASSUMED		185.9	182.7	182.7	0.0	0.0		
R4/3022	ASSUMED		88.4	87.1	87.1	0.0	0.0		
R1/3023	ASSUMED		161.2	158.9	158.9	0.0	0.0		
R2/3023	ASSUMED		104.2	102.1	102.1	0.0	0.0		
R3/3023	ASSUMED		185.9	183.0	183.0	0.0	0.0		
R4/3023	ASSUMED		88.4	87.1	87.1	0.0	0.0		
R1/3024	ASSUMED		161.2	159.9	159.9	0.0	0.0		
R2/3024	ASSUMED		104.2	102.5	102.5	0.0	0.0		

Kensington Forum Hotel London			DAYLIGHT DISTRIBUTION ANALYSIS Existing vs Proposed Scheme 03/12/18 With Trees				DEC 2018		
Room/ Floor	Room Use	Flat No.	Whole Room	Prev sq ft	New sq ft	Loss sq ft	%Loss		
R3/3024	ASSUMED		185.9	184.0	184.0	0.0	0.0		
R4/3024	ASSUMED		88.4	87.6	87.6	0.0	0.0		
R1/3025	ASSUMED		172.9	160.0	160.0	0.0	0.0		
R2/3025	ASSUMED		79.4	73.2	73.2	0.0	0.0		
R3/3025	ASSUMED		167.4	154.0	154.0	0.0	0.0		
R4/3025	ASSUMED		88.9	81.7	81.5	0.1	0.1		
10 Grenville Place									
R2/219	ASSUMED		175.7	134.5	133.2	1.3	1.0		
R2/220	ASSUMED		223.7	215.8	213.5	2.2	1.0		
R1/221	ASSUMED		99.2	77.8	77.1	0.7	0.9		
R2/221	ASSUMED		94.1	80.5	80.0	0.5	0.6		
R3/221	ASSUMED		83.5	82.0	81.6	0.4	0.5		
R1/222	ASSUMED		99.2	79.8	79.1	0.7	0.9		
R2/222	ASSUMED		94.1	81.5	80.9	0.6	0.7		
R3/222	ASSUMED		83.5	81.3	80.9	0.4	0.5		
R1/223	ASSUMED		99.2	79.8	78.6	1.2	1.5		
R2/223	ASSUMED		94.1	81.4	80.5	0.9	1.1		
R3/223	ASSUMED		83.5	80.9	79.9	1.0	1.2		
R1/224	ASSUMED		99.2	84.7	84.2	0.5	0.6		
R2/224	ASSUMED		94.1	88.4	87.9	0.6	0.7		
R3/224	ASSUMED		83.5	82.1	81.5	0.6	0.7		
55 Courtfield Gardens									
R1/2041	TEST_WINDOWS		139.5	130.6	123.0	7.6	5.8		
53 Courtfield Gardens									
R1/2060	TEST_WINDOWS		143.7	136.2	137.5	-1.3	-1.0		
R1/2061	TEST_WINDOWS		147.2	138.6	136.5	2.1	1.5		
52 Courtfield Gardens									
R1/2070	TEST_WINDOWS		142.1	135.2	134.6	0.5	0.4		
51 Courtfield Gardens									
R1/2080	TEST_WINDOWS		139.6	132.4	131.5	0.9	0.7		
R1/2081	TEST_WINDOWS		151.5	140.8	137.9	2.9	2.1		

10

21/12/2018 01:59:33

Room			Window						Room					
			Existing			Proposed			Existing			Proposed		
Room	Window	Use	Winter APSH	Annual APSH	Winter %Loss	Annual %Loss	Winter APSH	Annual APSH	Winter %Loss	Annual %Loss	Winter APSH	Annual APSH	Winter %Loss	Annual %Loss
15 - 15A Courtfield Road & 25 Ashburn Place														
R4/505	W7/505	KITCHEN	23	90	23	0.0	89	1.1						
R4/505	W8/505		1	13	1	0.0	12	7.7						
R4/505	W9/505		22	90	22	0.0	90	0.0	25	94	25	93	0.0	1.1
R4/541	W5/541		1	8	1	0.0	8	0.0						
R4/541	W6/541	KITCHEN	0	0	0	-	0	-						
R4/541	W7/541	KITCHEN	0	0	0	-	0	-	1	8	1	8	0.0	0.0
17 - 19 Courtfield Road														
R2/501	W1/501		0	0	0	-	0	-						
R2/501	W2/501		0	0	0	-	0	-						
R2/501	W5/501		0	5	0	-	5	0.0						
R2/501	W6/501		0	5	0	-	5	0.0						
R2/501	W7/501		0	0	0	-	0	-						
R2/501	W8/501		0	0	0	-	0	-	0	6	0	6	-	0.0
R3/501	W9/501		0	0	0	-	0	-						
R3/501	W10/501		0	0	0	-	0	-	0	0	0	0	-	-
R7/502	W10/502		0	1	0	-	1	0.0						
R7/502	W11/502		0	0	0	-	0	-	0	1	0	1	-	0.0
R5/503	W11/503		0	7	0	-	7	0.0						
R5/503	W12/503		0	4	0	-	4	0.0						
R5/503	W13/503		0	1	0	-	1	0.0	0	7	0	7	-	0.0
R6/504	W10/504		0	20	0	-	20	0.0						

SUNLIGHT ANALYSIS
Existing vs Proposed Scheme 03/12/18
With Trees

DEC 2018

		Window						Room					
Room	Window	Room Use	Existing APSH	Existing Annual	Winter APSH	Proposed APSH	Annual %Loss	Existing APSH	Existing Annual	Winter APSH	Proposed APSH	Annual %Loss	Annual %Loss
21 - 23 Courtfield Road													
R8/503	W17/503		0	3	0	3	-	0.0	0	0	0	0.0	
R8/503	W18/503		0	0	0	0	-	0	3	0	3	-	0.0
R9/504	W14/504		0	19	0	19	-	0	19	0	19	-	0.0
R11/514	W18/514		0	11	0	11	-	0	0	0	0	0.0	
R11/514	W20/514		11	49	11	49	0.0	11	50	11	50	0.0	0.0
25 - 27 Courtfield Road													
R11/503	W23/503		0	1	0	1	-	0.0	0	0	1	-	0.0
R12/504	W18/504		0	9	0	9	-	0	9	0	9	-	0.0
R17/514	W28/514		6	40	6	40	0.0	6	40	6	40	0.0	0.0
R17/514	W29/514		2	26	2	26	0.0	6	40	6	40	0.0	0.0
29 - 31 Courtfield Road													
R23/514	W38/514		7	39	7	39	0.0	7	39	7	39	0.0	0.0
33-35 Courtfield Road													
R15/503	W28/503	LIVINGROOM	0	0	0	0	-	-	-	-	-	-	-
R15/503	W29/503	LIVINGROOM	0	0	0	0	-	-	-	-	-	-	-
R15/503	W31/503	LIVINGROOM	0	9	0	9	-	0.0	0	0	9	-	0.0
R15/503	W32/503	LIVINGROOM	0	9	0	9	-	0.0	0	0	9	-	0.0

		Window						Room					
Room	Window	Room Use	Existing APSH	Existing Annual	Winter APSH	Proposed APSH	Proposed Annual	Existing APSH	Existing Annual	Winter APSH	Proposed APSH	Proposed Annual	Winter APSH
					%Loss					%Loss			%Loss
R15/503	W33/503	LIVINGROOM	0	13	0	13	0.0	0	19	0	19	-	0.0
R17/504	W24/504	BEDROOM	0	7	0	7	0.0						
R17/504	W25/504	BEDROOM	1	29	1	29	0.0	1	30	1	30	0.0	0.0
R3/531	W3/531	LIVINGROOM	0	0	0	0	-						
R3/531	W4/531	LIVINGROOM	0	0	0	0	-						
R3/531	W6/531	LIVINGROOM	0	8	0	8	0.0						
R3/531	W7/531	LIVINGROOM	0	8	0	8	0.0						
R3/531	W8/531	LIVINGROOM	0	2	0	2	0.0	0	8	0	8	-	0.0
41 - 43 Courtfield Road													
R37/514	W60/514		9	44	9	44	0.0	9	44	9	44	0.0	0.0
45 - 47 Courtfield Road													
R44/514	W68/514		0	12	0	12	-	0.0					
R44/514	W69/514		18	55	18	55	0.0	18	55	18	55	0.0	0.0
13 Courtfield Mews													
R1/550	W1/550	LIVINGROOM	0	6	0	6	-	0.0					
R1/550	W2/550	LIVINGROOM	0	10	0	10	-	0.0					
R1/550	W3/550	LIVINGROOM	0	9	0	9	-	0.0					
R1/550	W4/550	LIVINGROOM	1	11	1	11	0.0	0.0					
R1/550	W5/550	LIVINGROOM	1	11	1	11	0.0	0.0					
R1/550	W6/550	LIVINGROOM	1	12	1	12	0.0	0.0					
R1/550	W7/550	LIVINGROOM	1	12	1	12	0.0	0.0					
R1/550	W9/550	LIVINGROOM	7	38	7	38	0.0	8	44	8	44	0.0	0.0

SUNLIGHT ANALYSIS
Existing vs Proposed Scheme 03/12/18
With Trees

DEC 2018

Room	Window	Room Use	Window				Room			
			Existing Winter APSH	Existing Annual APSH	Proposed Winter APSH	Proposed Annual APSH	Existing Winter APSH	Existing Annual APSH	Proposed Winter APSH	Proposed Annual APSH
R2/550	W8/550	KITCHEN	0	8	0	8	-	0.0	0.0	0.0
R2/550	W10/550	KITCHEN	8	39	8	39	0.0	0.0	8	39
R3/551	W3/551	LIVINGROOM	0	9	0	9	-	0.0	0.0	0.0
R3/551	W4/551	LIVINGROOM	10	41	10	41	0.0	0.0	0.0	0.0
R3/551	W5/551	LIVINGROOM	10	40	10	40	0.0	0.0	0.0	0.0
R3/551	W6/551	LIVINGROOM	10	39	10	39	0.0	0.0	10	45
R1/552	W1/552	BEDROOM	1	13	1	13	0.0	0.0	0.0	0.0
R1/552	W2/552	BEDROOM	15	43	15	43	0.0	0.0	0.0	0.0
R1/552	W3/552	BEDROOM	1	13	1	13	0.0	0.0	16	56
R2/552	W4/552	BEDROOM	1	14	1	14	0.0	0.0	0.0	0.0
R2/552	W5/552	BEDROOM	13	52	13	52	0.0	0.0	13	53
15 Astwood Mews										
R1/792	W1/792	BEDROOM	8	32	8	32	0.0	0.0	0.0	0.0
R1/792	W2/792	BEDROOM	0	8	0	8	-	0.0	0.0	0.0
R1/792	W3/792	BEDROOM	0	8	0	8	-	0.0	8	34
19 Astwood Mews										
R2/752	W2/752	ASSUMED	16	67	16	66	0.0	1.5	16	66
21 Astwood Mews										
R2/732	W2/732	ASSUMED	16	69	16	69	0.0	0.0	16	69

			Window				Room			
			Existing		Proposed		Existing		Proposed	
Room	Window	Room Use	Winter APSH	Annual APSH	Winter APSH	Annual APSH	Winter APSH	Annual APSH	Winter APSH	Annual APSH
					Winter %Loss	Annual %Loss			Winter %Loss	Annual %Loss
22 Astwood Mews										
R2/722	W2/722	ASSUMED	18	69	18	69	0.0	0.0	18	69
23 Astwood Mews										
R2/712	W2/712	ASSUMED	17	68	17	68	0.0	0.0	17	68
25 Astwood Mews										
R2/912	W2/912	ASSUMED	5	54	5	54	0.0	0.0	5	54
27 Astwood Mews										
R2/932	W2/932	ASSUMED	13	65	13	65	0.0	0.0	13	65
16 Courtfield Rd										
R2/950	W1/950	BLOCKED_UP_13	62	13	62	13	0.0	0.0		
R2/950	W2/950	BLOCKED_UP_0	0	0	0	0	-	-		
R2/950	W3/950	BLOCKED_UP_0	2	0	2	0	-	0.0		
R2/950	W4/950	BLOCKED_UP_0	13	0	13	0	-	0.0	13	62
14 Ashburn Gardens										
R2/951	W1/951	BLOCKED_UP_16	69	16	69	16	0.0	0.0		
R2/951	W2/951	BLOCKED_UP_0	8	0	8	0	-	0.0		
R2/951	W3/951	BLOCKED_UP_0	21	0	21	0	-	0.0		
R2/951	W4/951	BLOCKED_UP_0	26	0	26	0	-	0.0	16	70

SUNLIGHT ANALYSIS
Existing vs Proposed Scheme 03/12/18
With Trees

DEC 2018

Room	Window	Room Use	Window						Room					
			Existing APSH	Winter APSH	Proposed APSH	Annual APSH	Winter %Loss	Annual %Loss	Existing APSH	Winter APSH	Proposed APSH	Annual APSH	Winter %Loss	Annual %Loss
R1/699	W1/699	LIVINGROOM	0	24	0	24	-	0.0						
R1/699	W2/699	LIVINGROOM	0	19	0	19	-	0.0						
R1/699	W3/699	LIVINGROOM	0	6	0	6	-	0.0	25	0	25	-	-	0.0
R1/700	W1/700		2	23	2	23	0.0	0.0						
R1/700	W2/700		0	17	0	17	-	0.0						
R1/700	W3/700		0	4	0	4	-	0.0	24	2	24	0.0	0.0	0.0
R1/701	W1/701		11	60	11	60	0.0	0.0						
R1/701	W2/701		3	26	3	26	0.0	0.0						
R1/701	W3/701		3	24	3	24	0.0	0.0	12	61	12	61	0.0	0.0
13 Ashburn Gardens														
R4/700	W15/700	LOUNGE	0	0	0	0	-	-						
R4/700	W17/700	LOUNGE	0	5	0	5	-	0.0						
R4/700	W18/700	LOUNGE	0	2	0	2	-	0.0	0	6	6	-	-	0.0
12 Ashburn Gardens														
R6/699	W9/699	BEDROOM	0	8	0	8	-	0.0						
R6/699	W10/699	BEDROOM	0	8	0	8	-	0.0						
R6/699	W11/699	BEDROOM	0	3	0	0	-	100.0	13	0	10	-	-	23.1
R5/700	W19/700	LOUNGE	1	7	1	5	0.0	28.6						
R5/700	W20/700	LOUNGE	2	14	2	14	0.0	0.0						
R5/700	W21/700	LOUNGE	0	5	0	1	-	80.0	20	3	16	0.0	0.0	20.0
9 Ashburn Gardens														

SUNLIGHT ANALYSIS
Existing vs Proposed Scheme 03/12/18
With Trees

DEC 2018

			Window						Room						
Room	Window	Room Use	Existing			Proposed			Existing			Proposed			
			Winter APSH	Annual APSH	Winter %Loss	Winter APSH	Annual APSH	Winter %Loss	Winter APSH	Annual APSH	Winter %Loss	Winter APSH	Annual APSH	Winter %Loss	
R12/700	W41/700	ASSUMED	0	1	0	0	0	-							
R12/700	W43/700	ASSUMED	0	4	0	0	3	-							
R12/700	W44/700	ASSUMED	0	4	0	0	2	-							
8 Ashburn Gardens															
R14/699	W20/699	ASSUMED	0	9	0	0	6	-							
R14/699	W21/699	ASSUMED	0	9	0	0	8	-							
R13/700	W45/700	ASSUMED	0	7	0	0	5	-							
R13/700	W46/700	ASSUMED	2	9	2	2	7	0.0							
R13/700	W47/700	ASSUMED	0	6	0	0	2	-							
R6/705	W8/705	ASSUMED	3	25	3	3	24	0.0							
R6/705	W9/705	ASSUMED	13	79	13	13	76	0.0							
R6/705	W10/705	ASSUMED	7	34	7	7	34	0.0							
R6/705	W11/705	ASSUMED	28	93	28	28	92	0.0							
R7/705	W12/705	ASSUMED	6	34	6	6	32	0.0							
R7/705	W13/705	ASSUMED	27	93	27	27	89	0.0							
7 Ashburn Gardens															
R16/700	W59/700		0	0	0	0	0	-							
R16/700	W61/700		1	8	0	0	7	100.0							
R16/700	W62/700		1	3	0	0	1	100.0							
R8/705	W14/705	ASSUMED	4	27	4	4	27	0.0							
R8/705	W15/705	ASSUMED	15	84	15	15	79	0.0							

SUNLIGHT ANALYSIS
Existing vs Proposed Scheme 03/12/18
With Trees

DEC 2018

Room	Window	Room Use	Window				Room			
			Existing APSH	Annual APSH	Winter APSH	Proposed Annual APSH	Existing Annual APSH	Winter APSH	Proposed Annual APSH	Annual %Loss
R8/705	W16/705	ASSUMED	8	34	7	30	29	28	92	6.1
R8/705	W17/705	ASSUMED	27	94	27	91	98	92	92	3.4
R9/705	W18/705	ASSUMED	7	34	7	32	29	29	90	4.3
R9/705	W19/705	ASSUMED	29	92	29	89	94	90	90	0.0
6 Ashburn Gardens										
R17/700	W63/700		2	4	2	4				
R17/700	W64/700		2	8	2	8				
R17/700	W65/700		0	0	0	0	12	4	12	0.0
R11/705	W22/705	ASSUMED	17	74	17	69				
R11/705	W23/705	ASSUMED	16	73	16	68	75	18	70	6.7
5 Ashburn Gardens										
R20/700	W77/700	DINING	0	0	0	0				
R20/700	W79/700	DINING	0	2	0	3				
R20/700	W80/700	DINING	0	0	0	1	2	0	3	-50.0
R13/705	W26/705	ASSUMED	17	68	17	64				
R13/705	W27/705	ASSUMED	18	69	18	65	69	18	65	5.8
118 Cromwell Road										
R1/401	W1/401	ASSUMED	16	63	16	59	63	16	59	6.3
R2/401	W2/401		15	61	16	59	61	16	59	-6.7

9

124 Cromwell Road (Lilloto House)

Room			Window						Room					
			Existing			Proposed			Existing			Proposed		
Room	Window	Room Use	Winter APSH	Annual APSH	Winter %Loss	Annual APSH	Winter %Loss	Annual %Loss	Winter APSH	Annual APSH	Winter %Loss	Annual APSH	Winter %Loss	Annual %Loss
R3/3012	W3/3012	ASSUMED	17	70	17	63	0.0	10.0	17	70	17	63	0.0	10.0
R4/3012	W4/3012	ASSUMED	19	72	19	65	0.0	9.7	19	72	19	65	0.0	9.7
R1/3013	W1/3013	ASSUMED	25	75	25	68	0.0	9.3	25	75	25	68	0.0	9.3
R2/3013	W2/3013	ASSUMED	25	75	25	68	0.0	9.3	25	75	25	68	0.0	9.3
R3/3013	W3/3013	ASSUMED	25	75	25	68	0.0	9.3	25	75	25	68	0.0	9.3
R4/3013	W4/3013	ASSUMED	25	75	25	68	0.0	9.3	25	75	25	68	0.0	9.3
R1/3014	W1/3014	ASSUMED	27	79	27	72	0.0	8.9	27	79	27	72	0.0	8.9
R2/3014	W2/3014	ASSUMED	27	79	27	72	0.0	8.9	27	79	27	72	0.0	8.9
R3/3014	W3/3014	ASSUMED	27	79	27	72	0.0	8.9	27	79	27	72	0.0	8.9
R4/3014	W4/3014	ASSUMED	27	79	27	72	0.0	8.9	27	79	27	72	0.0	8.9
R1/3015	W1/3015	ASSUMED	27	69	27	69	0.0	0.0	27	69	27	69	0.0	0.0
R2/3015	W2/3015	ASSUMED	27	81	27	74	0.0	8.6	27	81	27	74	0.0	8.6
R3/3015	W3/3015	ASSUMED	27	82	27	74	0.0	9.8	27	82	27	74	0.0	9.8
R4/3015	W4/3015	ASSUMED	25	78	25	71	0.0	9.0	25	78	25	71	0.0	9.0
126,128 Cromwell Road (Bury House)														

SUNLIGHT ANALYSIS
Existing vs Proposed Scheme 03/12/18
With Trees

DEC 2018

Room			Window						Room									
			Existing			Proposed			Existing			Proposed						
Room	Window	Room Use	Winter APSH	Annual APSH	Winter %Loss	Annual %Loss	Winter APSH	Annual APSH	Winter %Loss	Annual %Loss	Winter APSH	Annual APSH	Winter %Loss	Annual %Loss				
R1/3019	W1/3019	ASSUMED	1	32	1	28	1	32	1	28	0.0	12.5	1	32	1	28	0.0	12.5
R2/3019	W2/3019	ASSUMED	1	33	1	32	1	33	1	32	0.0	3.0	1	33	1	32	0.0	3.0
R1/3020	W1/3020	ASSUMED	5	41	5	36		41	5	36	0.0	12.2		43	6	38	0.0	11.6
R1/3020	W2/3020	ASSUMED	5	13	5	15		13	5	15	0.0	-15.4						
R2/3020	W3/3020	ASSUMED	1	11	1	11		11	1	11	0.0	0.0						
R2/3020	W4/3020	ASSUMED	3	12	3	10		12	3	10	0.0	16.7						
R2/3020	W5/3020	ASSUMED	0	0	0	0		0	0	0	-	-	3	17	3	15	0.0	11.8
R3/3020	W6/3020	ASSUMED	6	29	6	29		29	6	29	0.0	0.0						
R3/3020	W7/3020	ASSUMED	6	16	6	16		16	6	16	0.0	0.0	7	33	7	33	0.0	0.0
R1/3021	W1/3021	ASSUMED	14	67	14	61		67	14	61	0.0	9.0						
R1/3021	W2/3021	ASSUMED	15	68	15	62		68	15	62	0.0	8.8	15	68	15	62	0.0	8.8
R2/3021	W3/3021	ASSUMED	14	67	14	61		67	14	61	0.0	9.0	14	67	14	61	0.0	9.0
R3/3021	W4/3021	ASSUMED	13	66	13	60		66	13	60	0.0	9.1						
R3/3021	W5/3021	ASSUMED	14	66	14	60		66	14	60	0.0	9.1	14	68	14	61	0.0	10.3
R4/3021	W6/3021	ASSUMED	12	61	12	55		61	12	55	0.0	9.8	12	61	12	55	0.0	9.8
R1/3022	W1/3022	ASSUMED	19	72	19	66		72	19	66	0.0	8.3						
R1/3022	W2/3022	ASSUMED	19	72	19	66		72	19	66	0.0	8.3	20	73	20	67	0.0	8.2
R2/3022	W3/3022	ASSUMED	18	71	18	65		71	18	65	0.0	8.5	18	71	18	65	0.0	8.5
R3/3022	W4/3022	ASSUMED	18	71	18	65		71	18	65	0.0	8.5						

SUNLIGHT ANALYSIS
Existing vs Proposed Scheme 03/12/18
With Trees

DEC 2018

Room		Window						Room					
		Window Use	Room Use	Existing APSH	Existing Annual	Winter APSH	Proposed Annual	Existing APSH	Existing Annual	Winter APSH	Proposed Annual	Existing APSH	Existing Annual
R3/3022	W5/3022	ASSUMED		19	71	19	66	19	73	19	67	19	73
R4/3022	W6/3022	ASSUMED		17	66	17	61	17	66	17	61	17	66
R1/3023	W1/3023	ASSUMED		26	76	26	70						
R1/3023	W2/3023	ASSUMED		26	76	26	70	26	76	26	70	26	76
R2/3023	W3/3023	ASSUMED		26	76	26	71	26	76	26	71	26	76
R3/3023	W4/3023	ASSUMED		26	78	26	71						
R3/3023	W5/3023	ASSUMED		26	77	26	71	26	78	26	71	26	78
R4/3023	W6/3023	ASSUMED		23	73	23	67	23	73	23	67	23	73
R1/3024	W1/3024	ASSUMED		27	80	27	73						
R1/3024	W2/3024	ASSUMED		27	80	27	74	27	80	27	74	27	80
R2/3024	W3/3024	ASSUMED		27	81	27	74	27	81	27	74	27	81
R3/3024	W4/3024	ASSUMED		28	82	27	74						
R3/3024	W5/3024	ASSUMED		27	80	27	75	28	82	27	75	27	82
R4/3024	W6/3024	ASSUMED		25	75	25	70	25	75	25	70	25	75
R1/3025	W1/3025	ASSUMED		27	77	27	74						
R1/3025	W2/3025	ASSUMED		28	84	27	76	28	84	27	76	27	84
R2/3025	W3/3025	ASSUMED		28	84	27	77	28	84	27	77	27	84
R3/3025	W4/3025	ASSUMED		28	85	27	78						


76	26	71	0.0	6.6	26
29	3	18	50.0	37.9	6
18	4	18	0.0	0.0	
30	5	20	28.6	33.3	
26	5	19	28.6	26.9	7
30	5	18	37.5	40.0	8
30	5	19	28.6	36.7	7
31	5	19	28.6	38.7	7
30	5	18	37.5	40.0	8
28	4	18	42.9	35.7	7


Room	Window	Room Use	Window						Room					
			Existing Winter APSH	Existing Annual APSH	Existing Winter %Loss	Existing Annual %Loss	Proposed Winter APSH	Proposed Annual APSH	Proposed Winter %Loss	Proposed Annual %Loss	Existing Winter APSH	Existing Annual APSH	Existing Winter %Loss	Existing Annual %Loss
R1/224	W1/224	ASSUMED	10	37	5	32.4	10	25	50.0	32.4	10	37	5	50.0
R2/224	W2/224	ASSUMED	9	35	5	34.3	9	23	44.4	34.3	9	35	5	44.4
R3/224	W3/224	ASSUMED	9	32	5	34.4	9	21	44.4	34.4	9	32	5	44.4

Annex 4: Sun on Ground and Transient overshadowing analysis results for surrounding areas of amenity space

Annex 4: Sun on Ground and Transient overshadowing analysis results for surrounding areas of amenity space

Sun-on-Ground

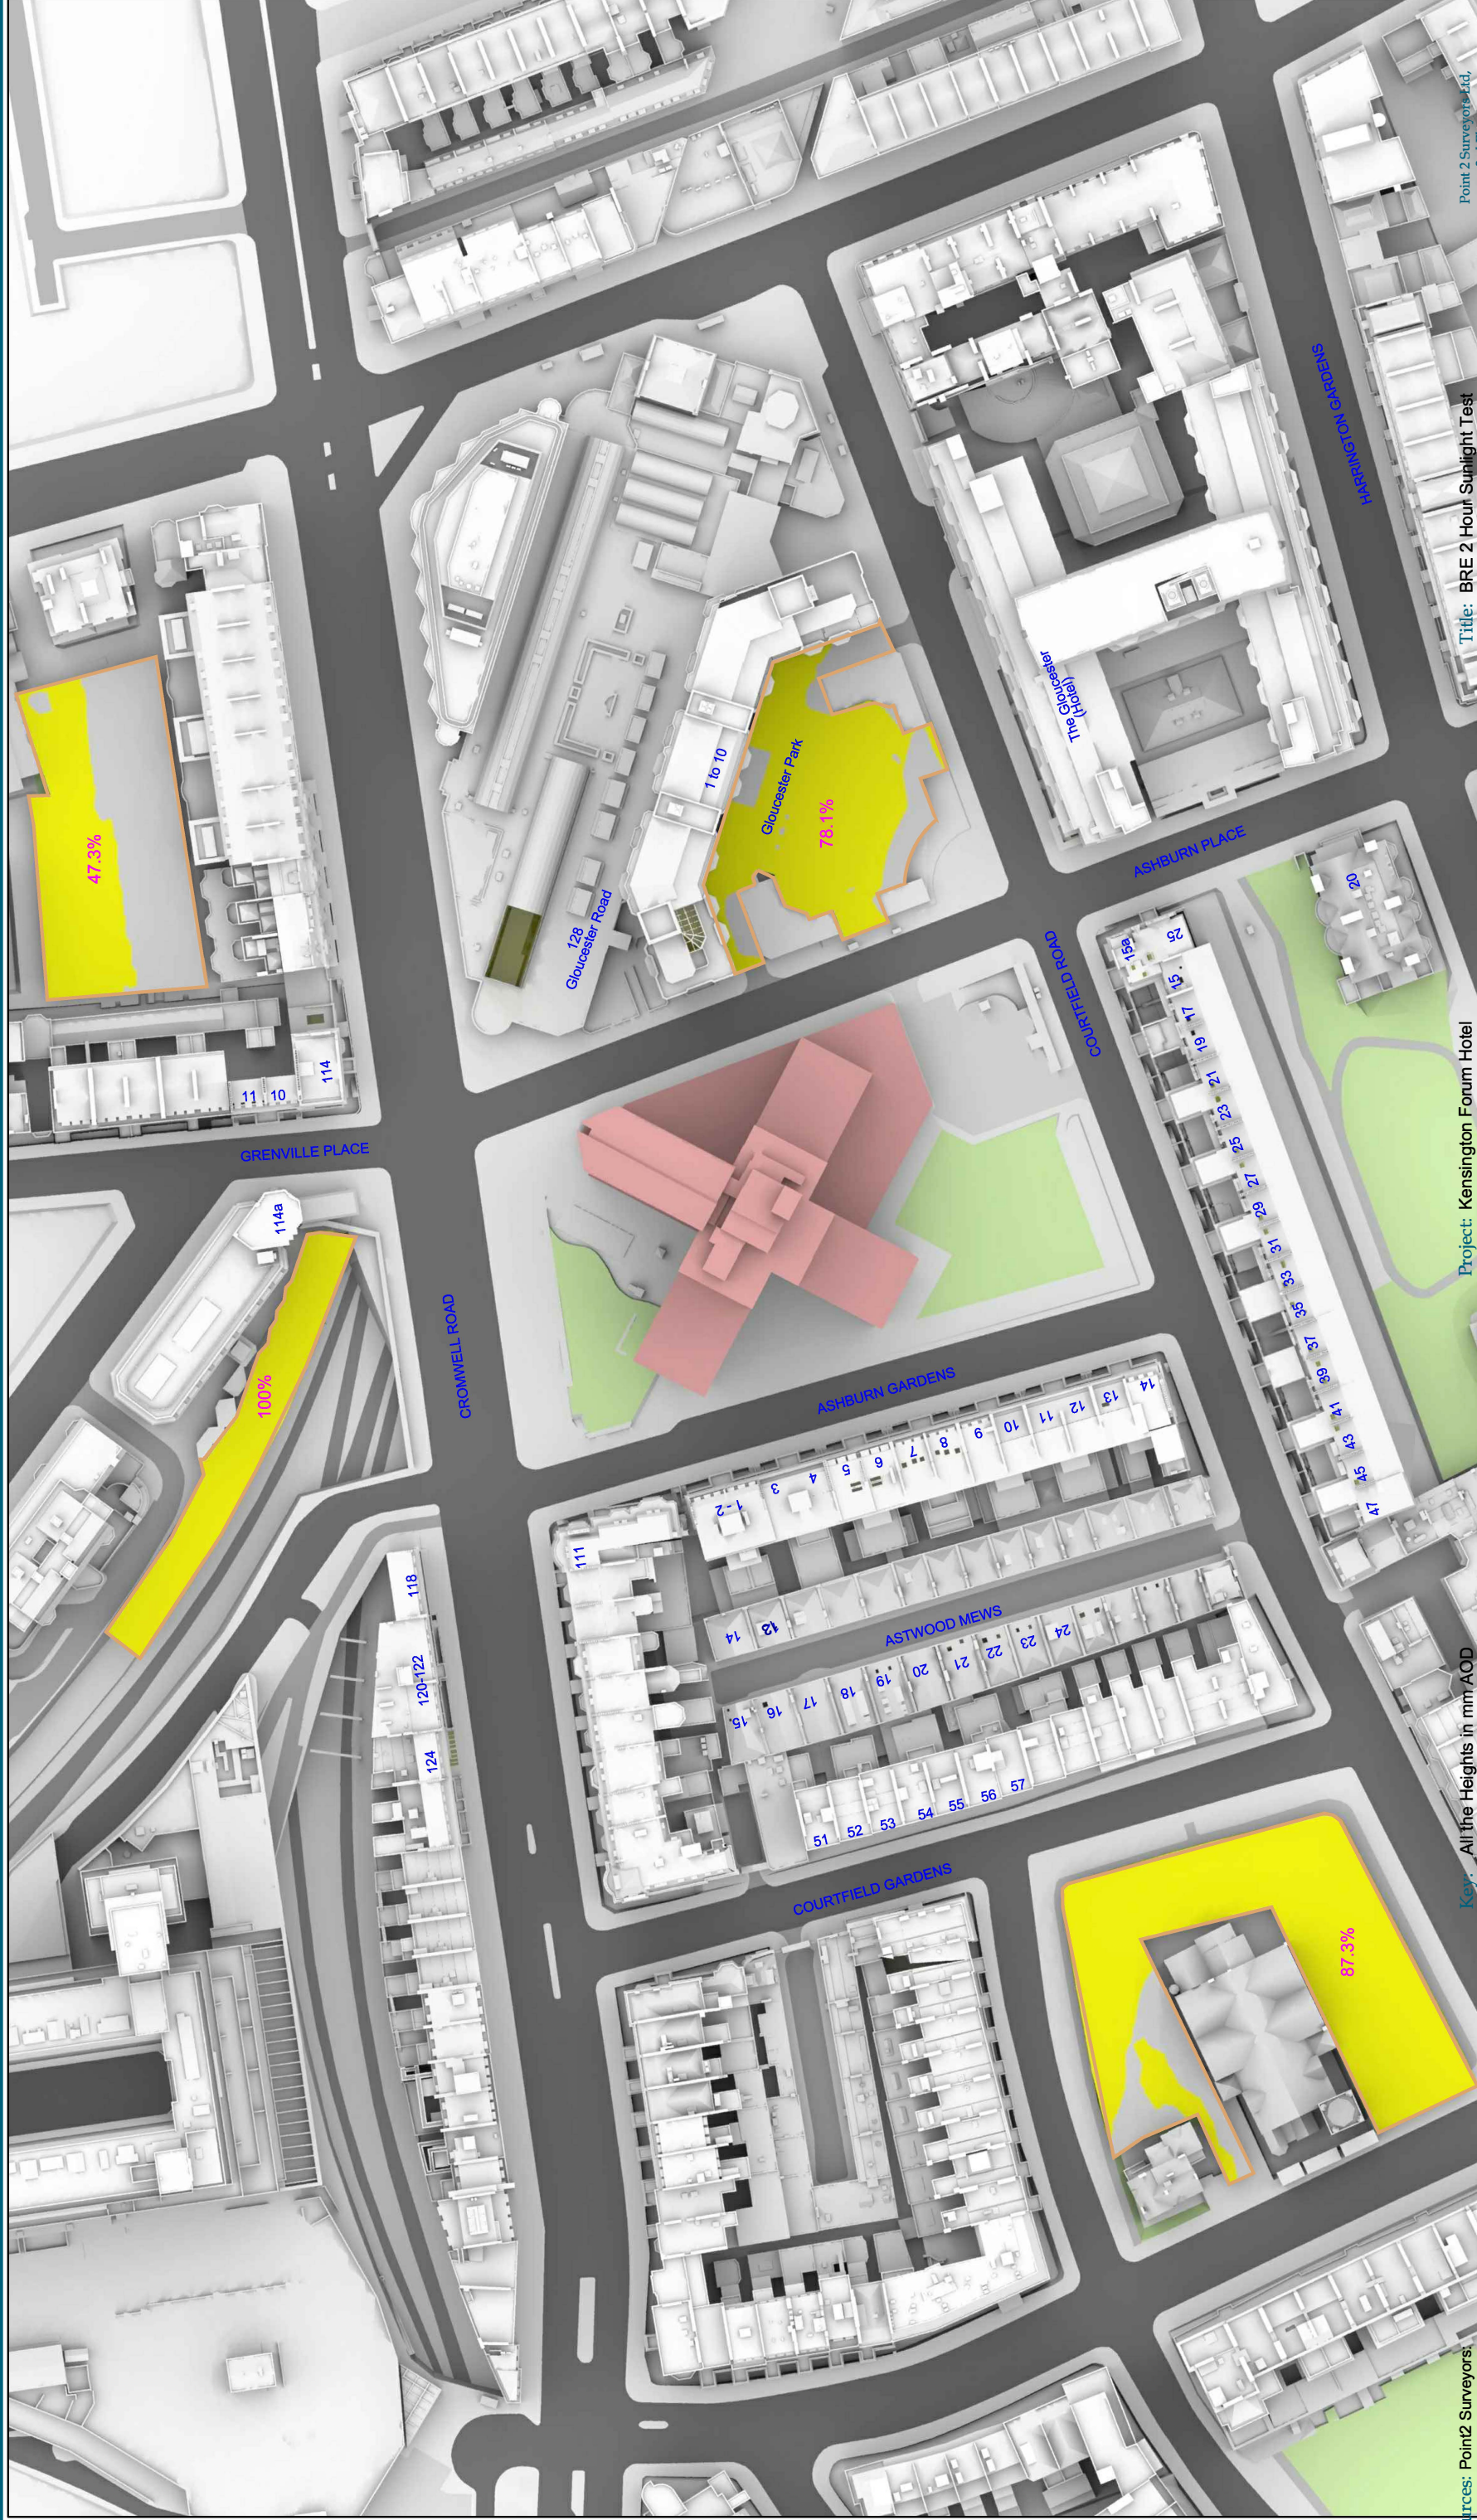

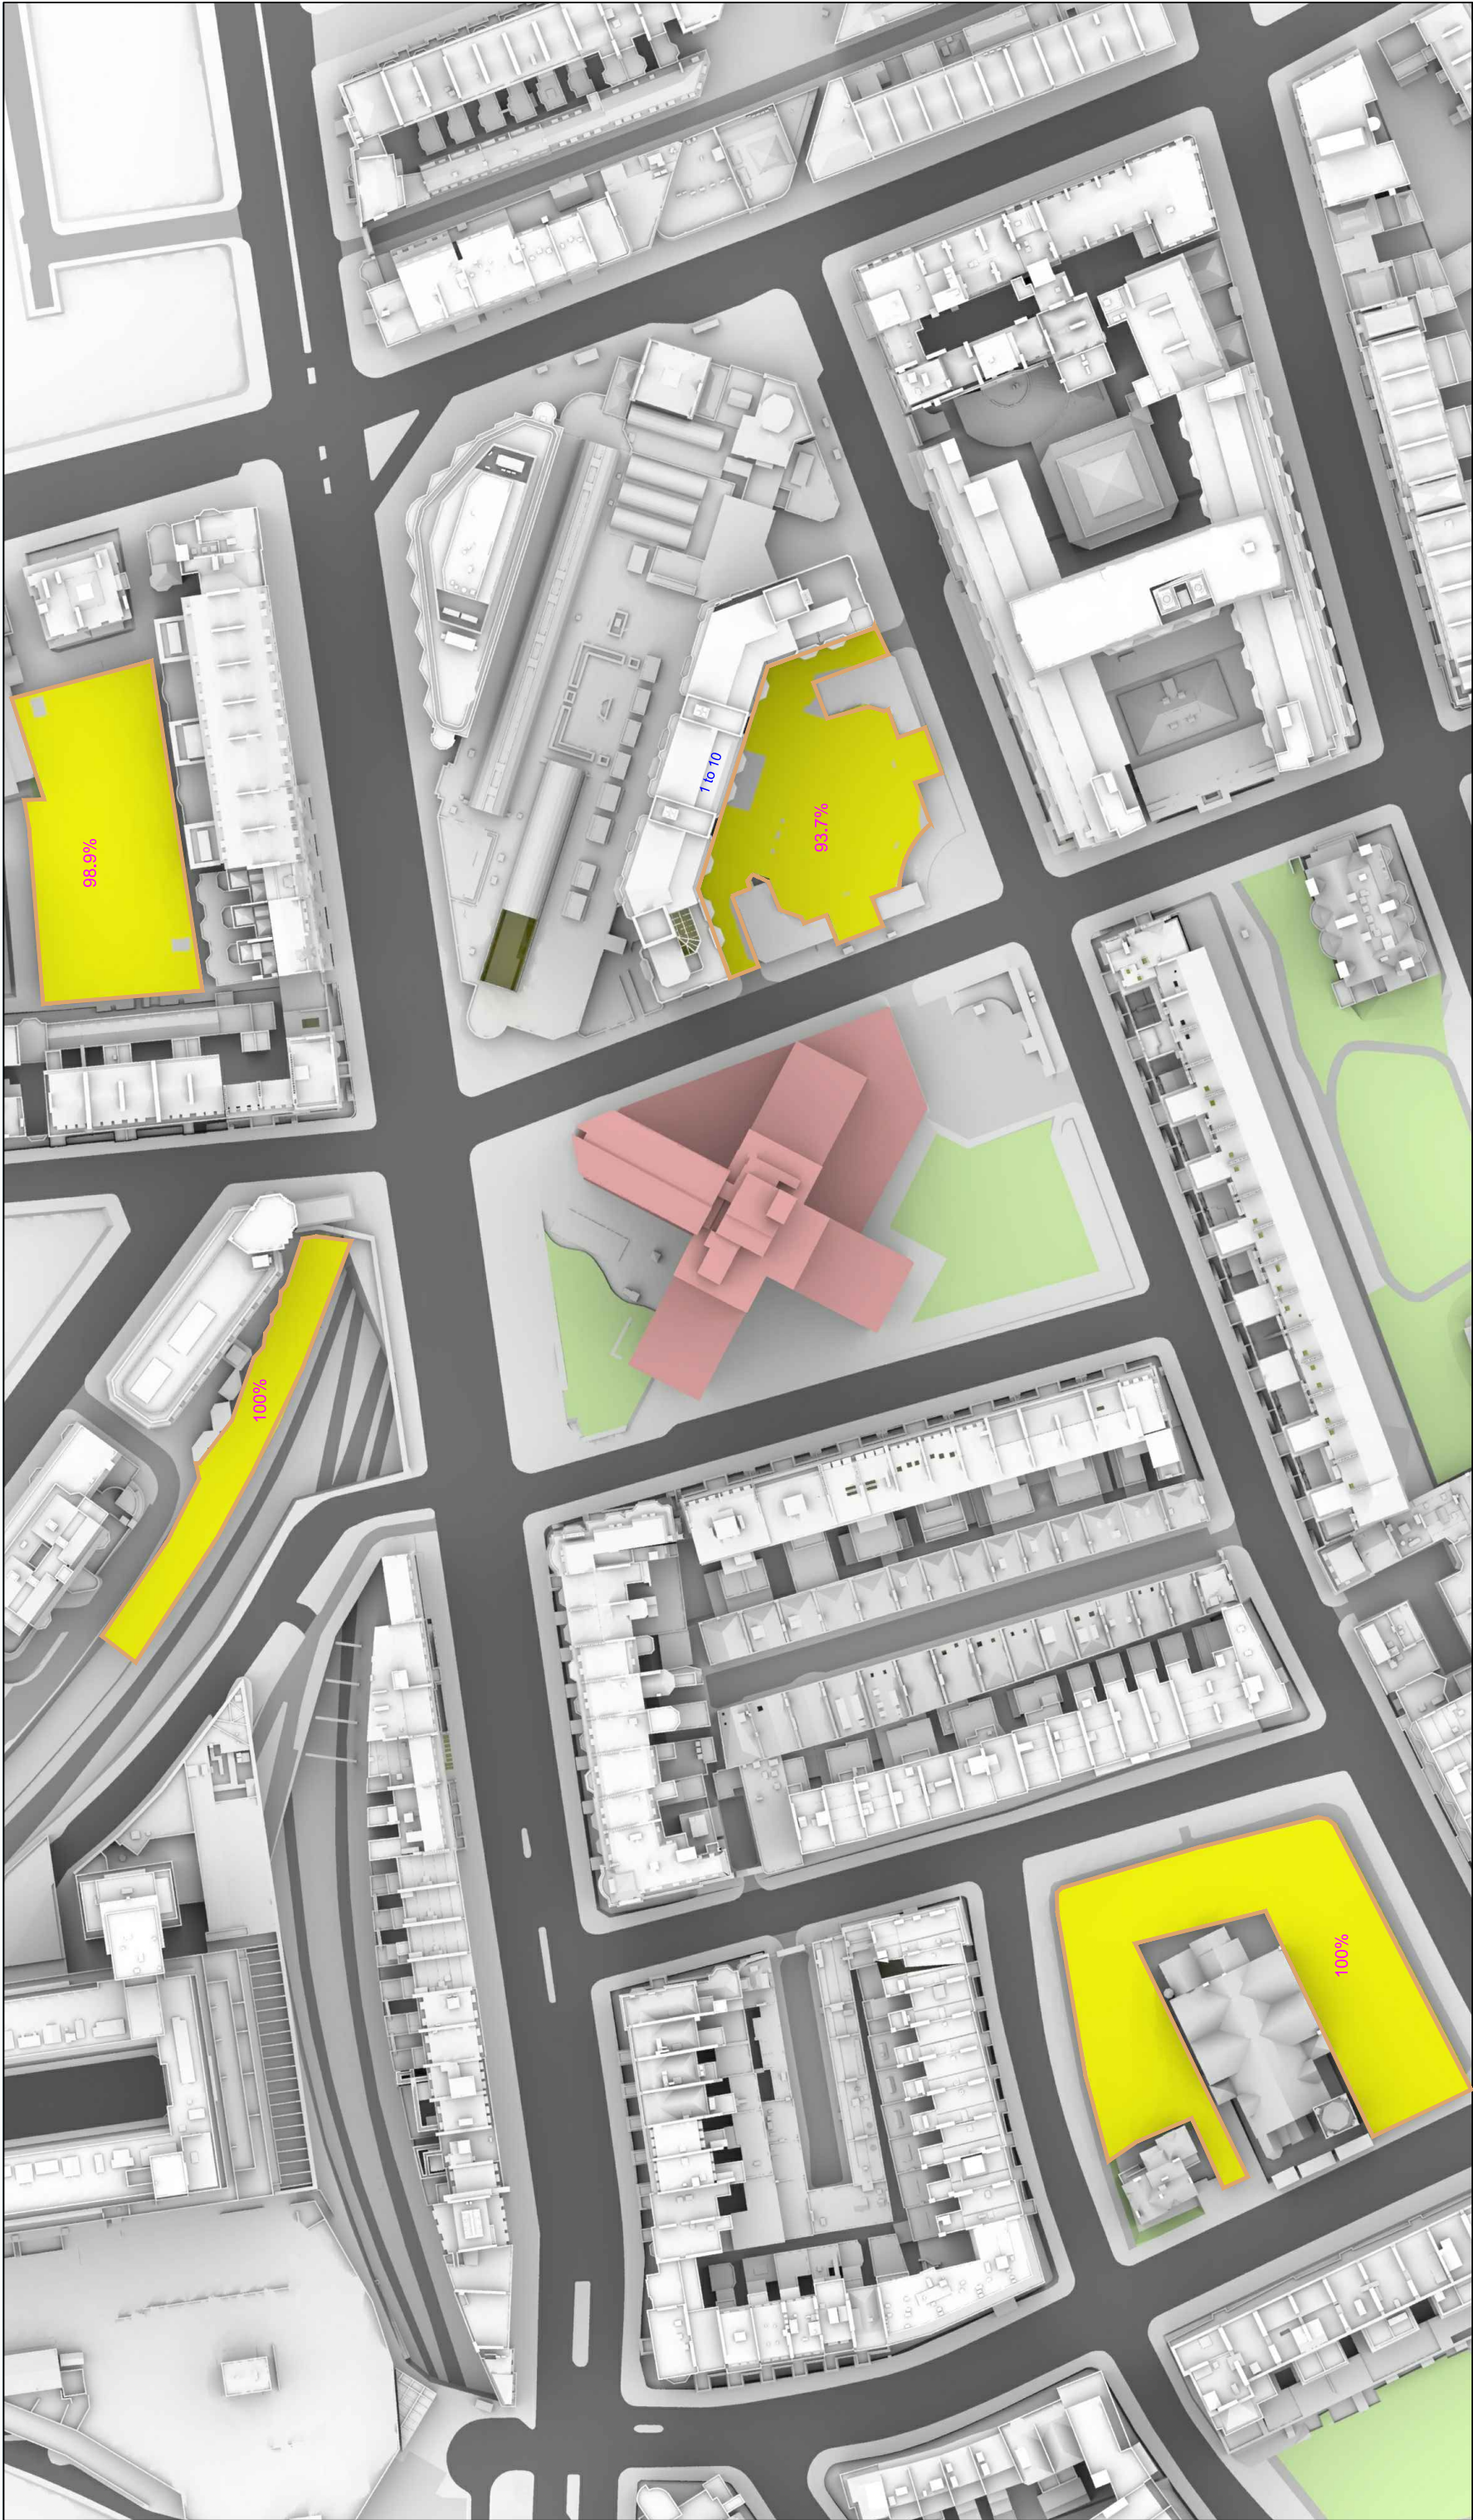

Sources: Point2 Surveyors:
Site Photos
Point Cloud Data

Ordnance Survey:
OS Map
Zmap

Simpson-Haugh and Partners:
Received 11/04/18
10061-Z0-G200-3-AL.dwg
Received 22/05/18:
10061-Z0-G200-3-AL_Block Massing - OPTION N Detailed Model - Courtfielddwg
Info 010618: from 10106-A-DRG-Z0-G200-4000-PL.pdf to 4003

Key: All the Heights in mm AOD

Proposed Scheme

Existing Buildings

AREA ANALYSED

AREA WITH MORE THAN 2 HOURS OF DIRECT SUNLIGHT

AREA WITH LESS THAN 2 HOURS OF DIRECT SUNLIGHT

% OF AREA WITH MORE THAN 2 HOURS OF DIRECT SUNLIGHT



Project: Kensington Forum Hotel

Title: BRE 2 Hour Sunlight Test
Existing Buildings
June 21st

Point 2 Surveyors Ltd,
3rd Floor
17 Slingby Place,
London WC2E 9AB,
0207 836 5828
www.point2surveyors.com



Drawn By: SA/CJ

Scale: 1:1000

Date: AUG 2018

Dwg No: P813/ 235

