


## LEGEND

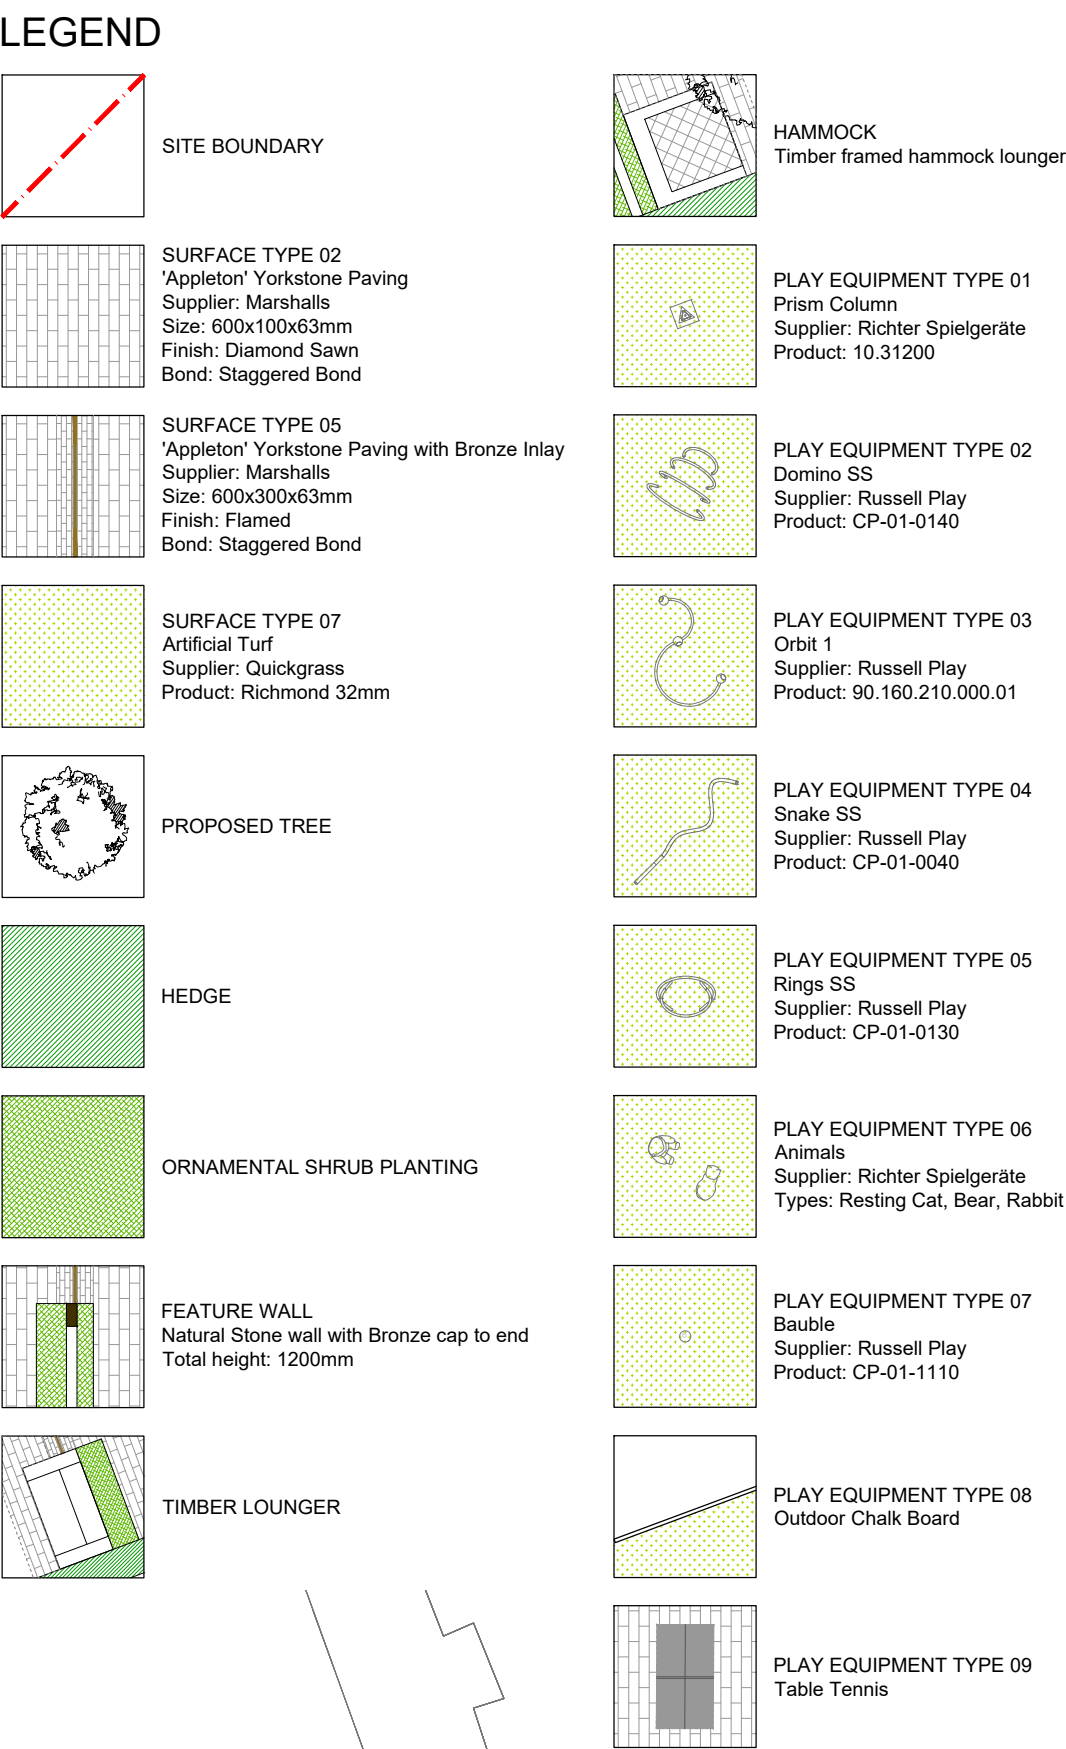

<div><div>EXTERIOR ARCHITECTURE</div><div>LONDON: Studio 1S, Hewlett House, Havelock Terrace, London, SW8 4AS MANCHESTER: Studio 537, The Royal Exchange, St Anns Square, Manchester, M2 7DH  E-Mail: office@exteriorarchitecture.com Web: www.exteriorarchitecture.com</div></div>	<div>Client QUEENSGATE BOW UK HOLDCO LTD</div>	<div>--- --- --- --- --- --- --- --- --- --- --- --- --- --- --- --- --- --- A GLA amendment Rev Description</div>	<div>Project title KENSINGTON FORUM HOTEL LONDON   Drawing title LANDSCAPE GENERAL ARRANGEMENT PLAN LEVEL 09</div>	<div>Issued By London Scale 1:200 @ A1 Status PLANNING Date 11.01.2019   Drawing number ExA_1754_P_102</div>	<div>T: 020 7978 2101 Drawn ExA Checked TO Approved SM   Revision A</div>
	<div>No dimensions are to be scaled from this drawing. All dimensions are to be checked on site. Area measurements for indicative purposes only.  This drawing is the property of Exterior Architecture Ltd. No part of the drawing may be reproduced in any manner without permission from Exterior Architecture Ltd.</div>	<div>11.01.2019 Date</div>			