


P:\LONDON PROJECTS\2017\1754_KENSINGTON FORUM HOTEL\01 CAD\02 SHEET LAYOUT\EXA_1754_P_217 PLANTING PLAN SHEET 17 OF 20.DWG

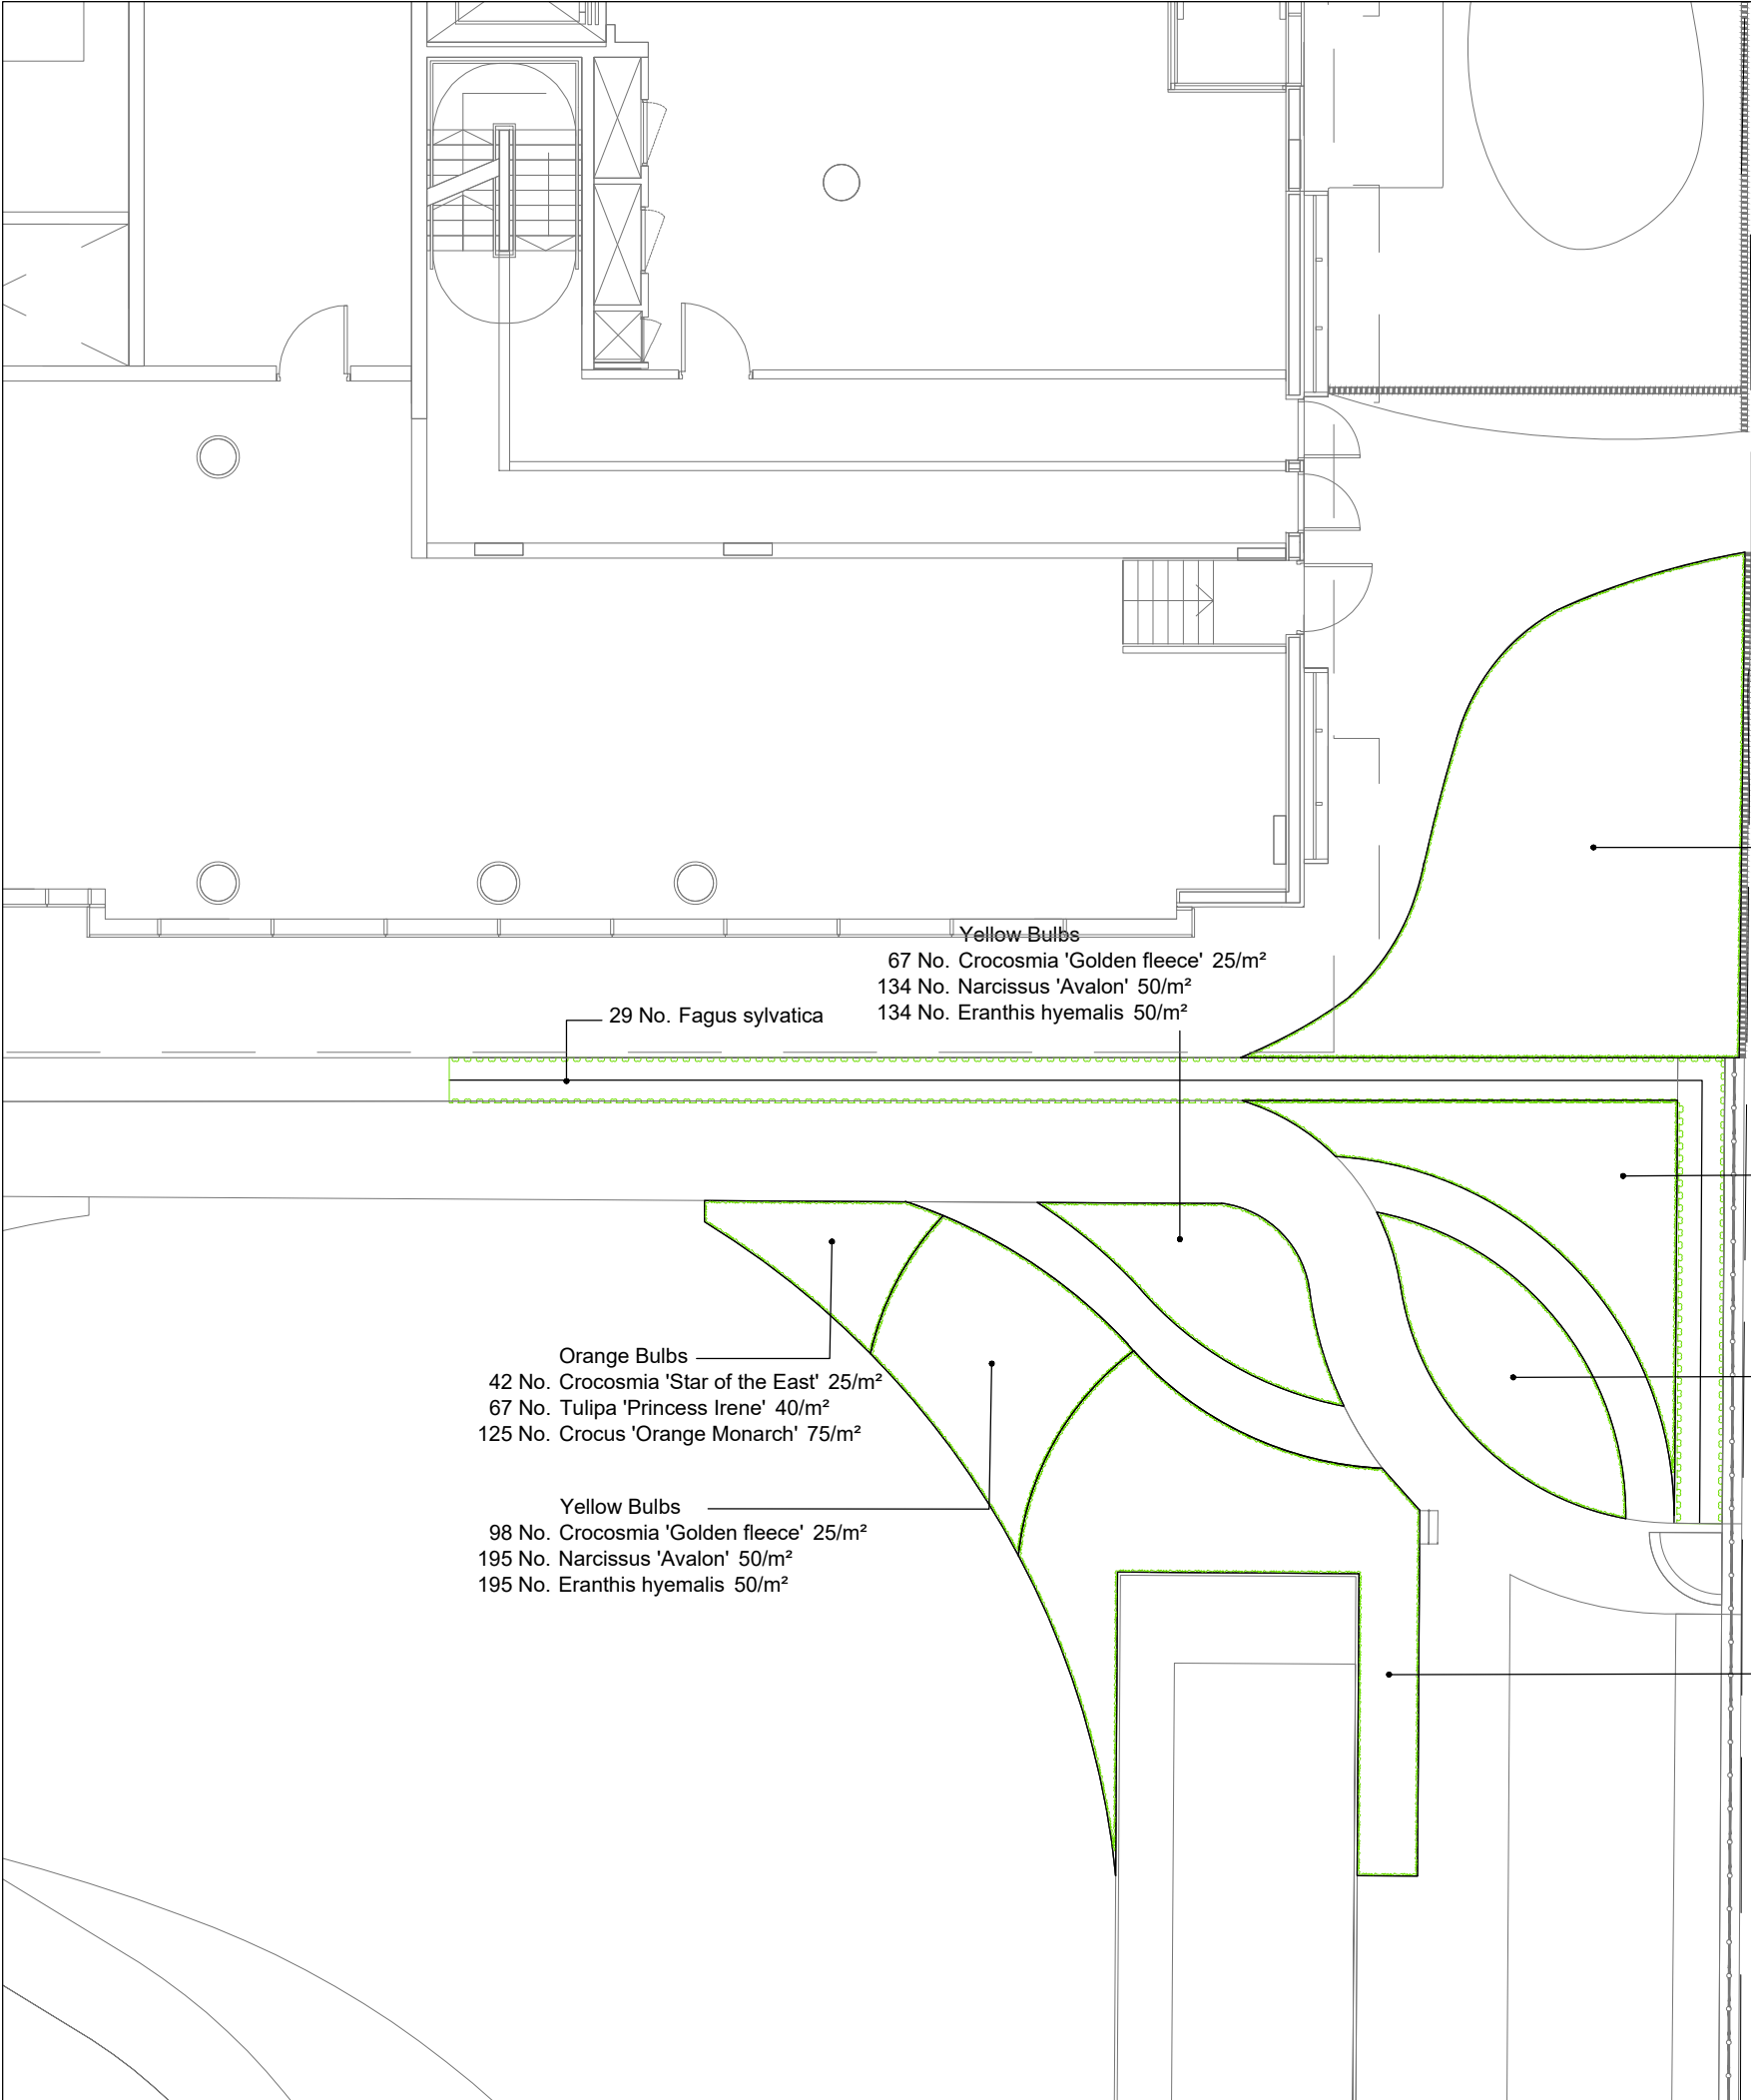

White Bulbs
1020 No. Allium neapolitanum 75/m²
544 No. Camassia leichtlinii 'Sacajawea' 40/m²
2040 No. Galanthus nivalis 150/m²

White Bulbs
340 No. Allium neapolitanum 75/m²
181 No. Camassia leichtlinii 'Sacajawea' 40/m²
679 No. Galanthus nivalis 150/m²

White Bulbs
248 No. Allium neapolitanum 75/m²
133 No. Camassia leichtlinii 'Sacajawea' 40/m²
496 No. Galanthus nivalis 150/m²

White Bulbs
583 No. Allium neapolitanum 75/m²
311 No. Camassia leichtlinii 'Sacajawea' 40/m²
1166 No. Galanthus nivalis 150/m²

Yellow Bulbs
67 No. Crocosmia 'Golden fleece' 25/m²
134 No. Narcissus 'Avalon' 50/m²
134 No. Eranthis hyemalis 50/m²
29 No. Fagus sylvatica


Orange Bulbs
42 No. Crocosmia 'Star of the East' 25/m²
67 No. Tulipa 'Princess Irene' 40/m²
125 No. Crocus 'Orange Monarch' 75/m²

Yellow Bulbs
98 No. Crocosmia 'Golden fleece' 25/m²
195 No. Narcissus 'Avalon' 50/m²
195 No. Eranthis hyemalis 50/m²

No dimensions are to be scaled from this drawing.
All dimensions are to be checked on site.
Area measurements for indicative purposes only.

This drawing is the property of Exterior Architecture Ltd.
No part of the drawing may be reproduced in any manner without
permission from Exterior Architecture Ltd.

Client
Queensgate Bow UK Holdco Ltd

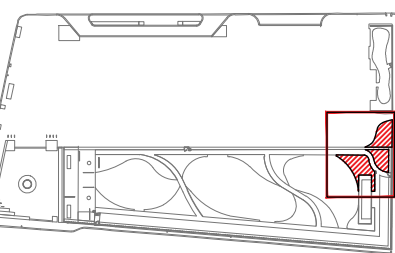

---	---	---
---	---	---
---	---	---
---	---	---
---	---	---
---	---	---
---	---	---
---	---	---
---	---	---
---	---	---
A	Issue for planning	15.06.2018
Rev	Description	Date

**EXTERIOR
ARCHITECTURE**
LONDON: Studio 1S, Hewlett House, Havelock Terrace,
London, SW8 4AS
MANCHESTER: Studio 537, The Royal Exchange, St Anns
Square, Manchester, M2 7DH
E-Mail: office@exteriorarchitecture.com
Web: www.exteriorarchitecture.com

Project title
KENSINGTON FORUM HOTEL
LONDON

Drawing title
PLANTING PLAN BULBS + HEDGES
SHEET 5 OF 6

Issued By	London	T: 020 7978 2101
Scale	1:125 @ A3	Drawn EXA
Status	PLANNING	Checked TO
Date	15.06.2018	Approved SM
Drawing number	EXA_1754_P_217	Revision
		A

