

General Notes
DO NOT SCALE. All dimensions must be checked on site, errors are to be reported.


All illustrated material is subject to copyright. Unless otherwise agreed in writing, all rights to use this document are subject to payment of Architect's charges. This document may only be used for the express purpose and project for which it has been created and delivered, as notified in writing by the Architect. This document may not be otherwise used or copied. Any unauthorised use of this document is at the user's sole risk and without limiting the Architect's rights the user releases and indemnifies the Architect from and against all loss so arising.

Contractors must ensure that cross referenced drawings and specifications noted on these drawings are checked on a regular basis to ensure that the latest revisions are used.

Drawing Notes

Key

Key Plan

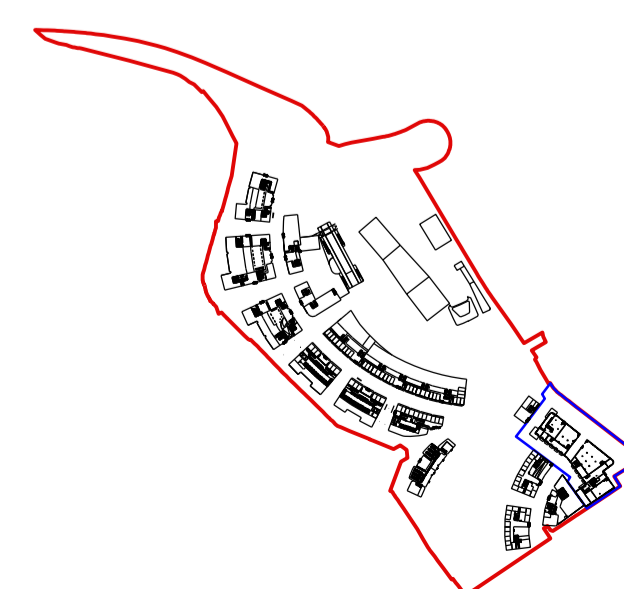

Title
Composite masterplan landscape
Ground level plan

Project
Thameside West Landscape

Scale
1:1250 @ A1 1:2500 @ A3

Scale 1:1250 @ A1
0 10m 20m 30m 40m 50m 100m

Issue Record	By	Chk	Date
P21 Parking / UGF amendments	RM		13.05.2020
P20 Parking amendments	TS	RM	16.04.2020
P19 Plots DEF parking omission	RM		23.03.2020
P18 River wall redline	RM		19.03.2020

Drawing Number
522-PT-MP-TYP-DR-L-PL-1001

Status
S2 - For Information

Revision
P21

Patel Taylor
48 Rawstorne Street
London EC1V 7ND
T +44 (0)20 7278 2323
www.patel-taylor.co.uk

Patel Taylor