

Riverside Quarter and Station Plaza (Plots Q, R, S, T and U)

Loading bay / drop off Commercial / wheelchair accessible	5
Commercial long stay Wheelchair accessible	6
School / nursery long stay Wheelchair accessible	5
Blue badge scheme Wheelchair accessible	1
Car club	1

Thameside Crescent, Quays and Victoria Wharf (Plots G, H, J, K, L, M, N and P)

Loading bay / drop off Commercial / wheelchair accessible	3
Commercial long stay Wheelchair accessible	3
Residential long stay Wheelchair accessible	14
Blue badge scheme Wheelchair accessible	2
Car club	3

Landings and Parkside (Plots A, B, C, D, E and F)

Loading bay / drop off Commercial / wheelchair accessible	4
Commercial long stay Wheelchair accessible	4
Drop off Wheelchair accessible	2
Blue badge scheme Wheelchair accessible	1
Car club	2


General Notes
DO NOT SCALE. All dimensions must be checked on site, errors are to be reported.
All illustrated material is subject to copyright. Unless otherwise agreed in writing, all rights to use this document are subject to payment of Architect's charges. This document may only be used for the express purpose and project for which it has been created and delivered, as notified in writing by the Architect. This document may not be otherwise used or copied. Any unauthorised use of this document is at the user's sole risk and without limiting the Architect's rights the user releases and indemnifies the Architect from and against all loss so arising.
Contractors must ensure that cross referenced drawings and specifications noted on these drawings are checked on a regular basis to ensure that the latest revisions are used.

Drawing Notes
Street parking indicated includes potential provision for up to 6no Car Club spaces. Subject to operator's requirements, if fewer Car Club spaces are provided, allocated land will revert to amenity landscaping.

DCO Silvertown Tunnel parking
Secure compound
- 6 spaces
On-street
- 17 spaces
Total parking
- 23 spaces

Waterfront Studios parking
Existing Waterfront Studios parking
- 9 front entrance spaces
- 48 remote car park spaces
- 57 total existing spaces
Reprovided Waterfront Studios parking
- 9 front entrance spaces (of which minimum 3 wheelchair accessible)
- 11 remote car park spaces across Dock Road
- 37 remote car park spaces north of Plot
- 57 total reprovided spaces

Key
Masterplan application boundary
Detail component boundary

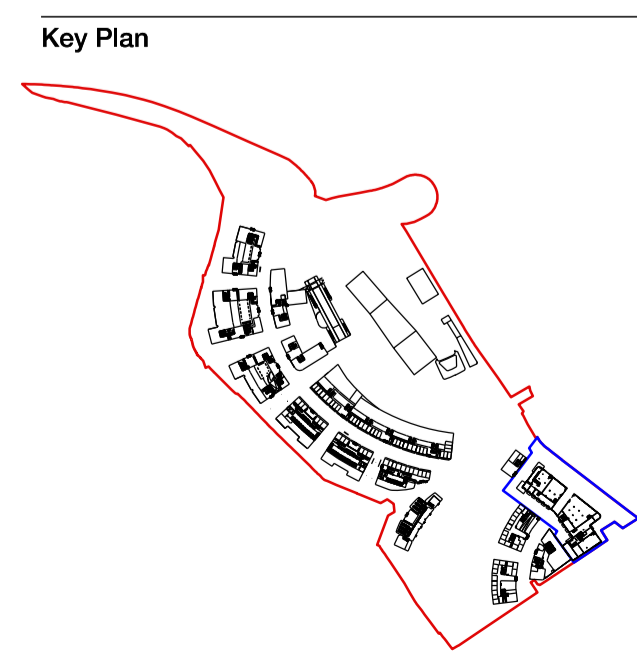

Title
Masterplan landscape Parking strategy

Project
Thameside West Landscape

Scale
1:1250 @ A1 1:2500 @ A3

Scale 1:1250 @ A1

Issue Record

Issue	By	Chk	Date
P10 Parking / UGF amendments	RM		13.05.2020
P09 Reduction in street parking to TFL / GLA comments	RM		12.05.2020
P08 Further road amendments	TS	RM	16.04.2020
P07 Road amendments	TS	RM	16.04.2020
P06 Designation amendments	TS	RM	08.04.2020
P05 Plot DEF parking	TS	RM	23.03.2020

Drawing Number
522-PT-MP-TYP-DR-L-PL-1019

Status
S2 - For information

Revision
P10

Patel Taylor
48 Rawstorne Street
London EC1V 7ND
T +44 (0)20 7278 2323
www.pateltaylor.co.uk