



**General Notes**  
DO NOT SCALE. All dimensions must be checked on site, errors are to be reported.




All illustrated material is subject to copyright. Unless otherwise agreed in writing, all rights to use this document are subject to payment of Architect's charges. This document may only be used for the express purpose and project for which it has been created and delivered, as notified in writing by the Architect. This document may not be otherwise used or copied. Any unauthorised use of this document is at the user's sole risk and without limiting the Architect's rights the user releases and indemnifies the Architect from and against all loss so arising.

Contractors must ensure that cross referenced drawings and specifications noted on these drawings are checked on a regular basis to ensure that the latest revisions are used.

**Drawing Notes**

**Key**

**Play proposal**



	<b>Informal Play</b> 0-17yr Play Areas 19,120 m <sup>2</sup> total area
	<b>Formal Play</b> 0-17yr Play Areas 8,284 m <sup>2</sup> total area
	<b>Formal Podium Play</b> 0-5yr Podium Play Areas 3,230 m <sup>2</sup> total area (assumed third of total podium area)
	<b>Total Play</b> 0-17yr Play Areas <b>30,634</b>


**Minimum GLA requirements (GLA play yield calc v3.1)**

0-3 yrs:	9,367	
4-10 yrs:	9,773	
11-15 yrs:	5,008	Total
16-17 yrs:	2,117	26,265

**Key**

-  Site Boundary
-  Phase 1 Boundary

**Key Plan**

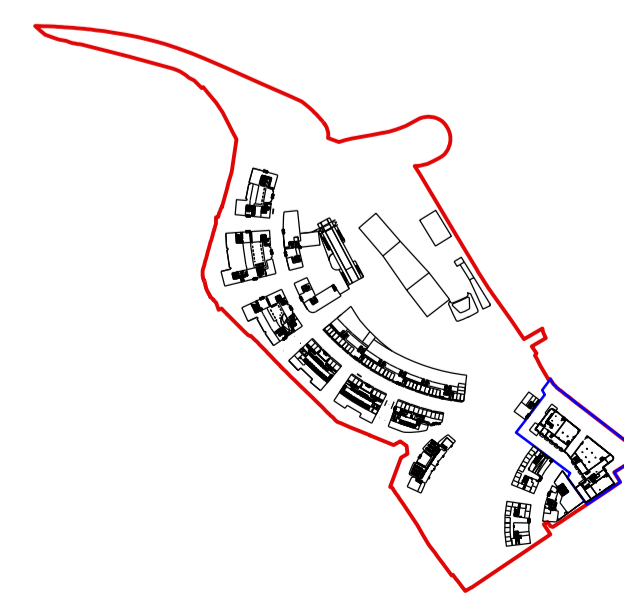


**Title**  
Masterplan landscape  
Play provision

**Project**  
Thameside West Landscape

**Scale**  
1:1250 @ A1                      1:2500 @ A3

**Scale 1:1250 @ A1**



**Issue Record**

	By	Chk	Date
P09 Parking / UGF amendments	RM	-	13.05.2020
P08 Parking amendment	TS	RM	16.04.2020
P07 Plot DEF parking update	TS	RM	23.03.2020
P06 River wall RLB revert	RM	-	19.03.2020

**Drawing Number**  
522-PT-MP-TYP-DR-L-PL-1005

**Status**  
S2 - For information

**Revision**  
P09

Patel Taylor  
48 Rawstorne Street  
London EC1V 7ND  
T +44 (0)20 7278 2323  
www.pateltaylor.co.uk