



LEGEND:

-  Room Layout from Plan/ Inspection
-  Room Layout - Notional

SOURCES OF INFORMATION:



EXISTING, SURROUNDING & ANALYSED BUILDINGS

MBS SURVEY
 Received on 19/06/18

Site and aerial photos.

PROPOSED BUILDINGS

FOSTER & PARTNERS
 Received on 03/03/20

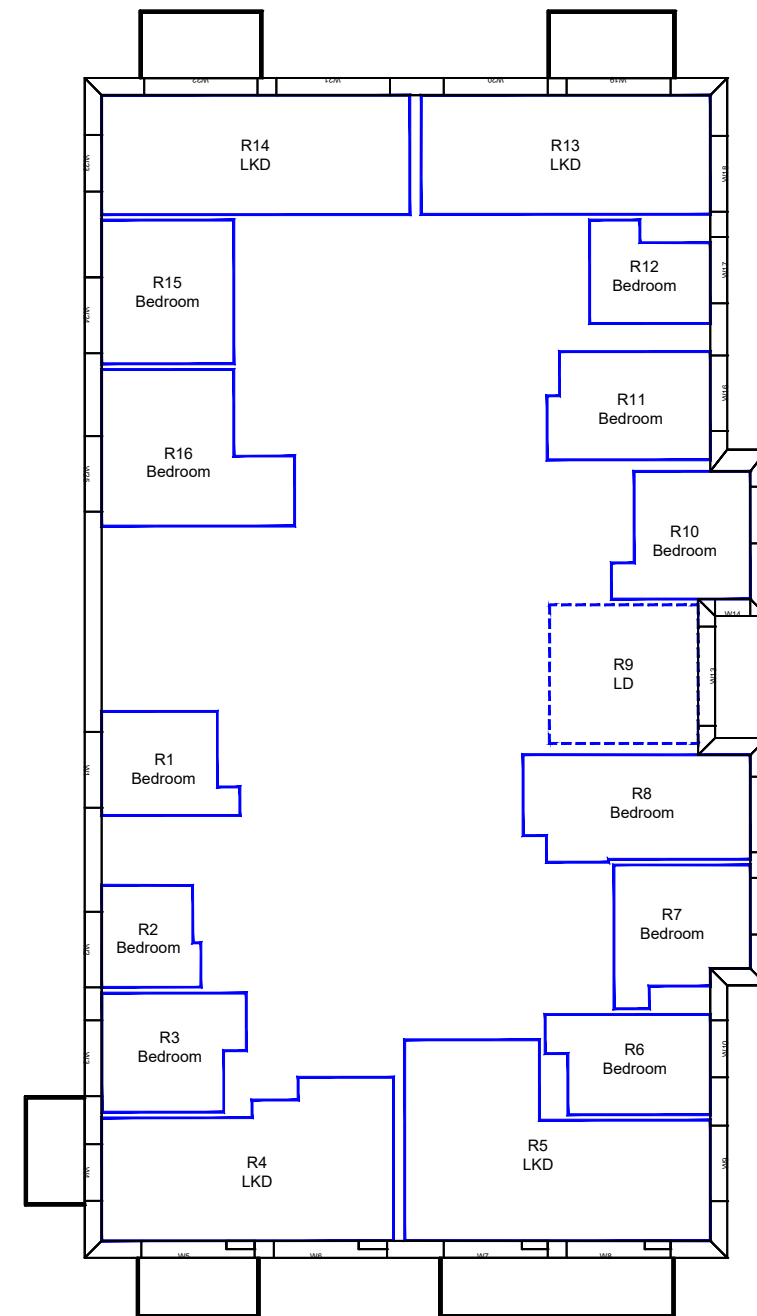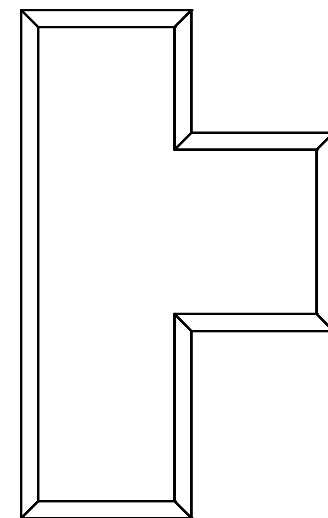

17TH FLOOR

REV	DESCRIPTION	DATE

© Copyright Anstey Horne & Co. Ltd
 This drawing is the property of Anstey Horne & Co. Ltd. All rights reserved.
 This drawing should not be reproduced without permission.
 Do not scale from this drawing.

CLIENT: KEYSTONE PARTNERS

PROJECT TITLE: SILVERSTOWN THAMESIDE WEST

SCHEME REF: SCHEME RECEIVED: 03/03/20



DRAWING TITLE: AVERAGE DAYLIGHT FACTOR INTERNAL FLOOR LAYOUTS BLOCK B

MODELLED BY/ DRAWN BY: BS DATE: 09/03/20 SCALE: 1:200 **A3**

PROJECT No: ROL00039 RELEASE No: R15 VERSION No: V01 DRAWING No: 401-17

Daylight & Sunlight

LEGEND:


-  Room Layout from Plan/ Inspection
-  Room Layout - Notional

SOURCES OF INFORMATION:

EXISTING, SURROUNDING & ANALYSED BUILDINGS

MBS SURVEY
 Received on 19/06/18
 Site and aerial photos.

PROPOSED BUILDINGS
 FOSTER & PARTNERS
 Received on 03/03/20

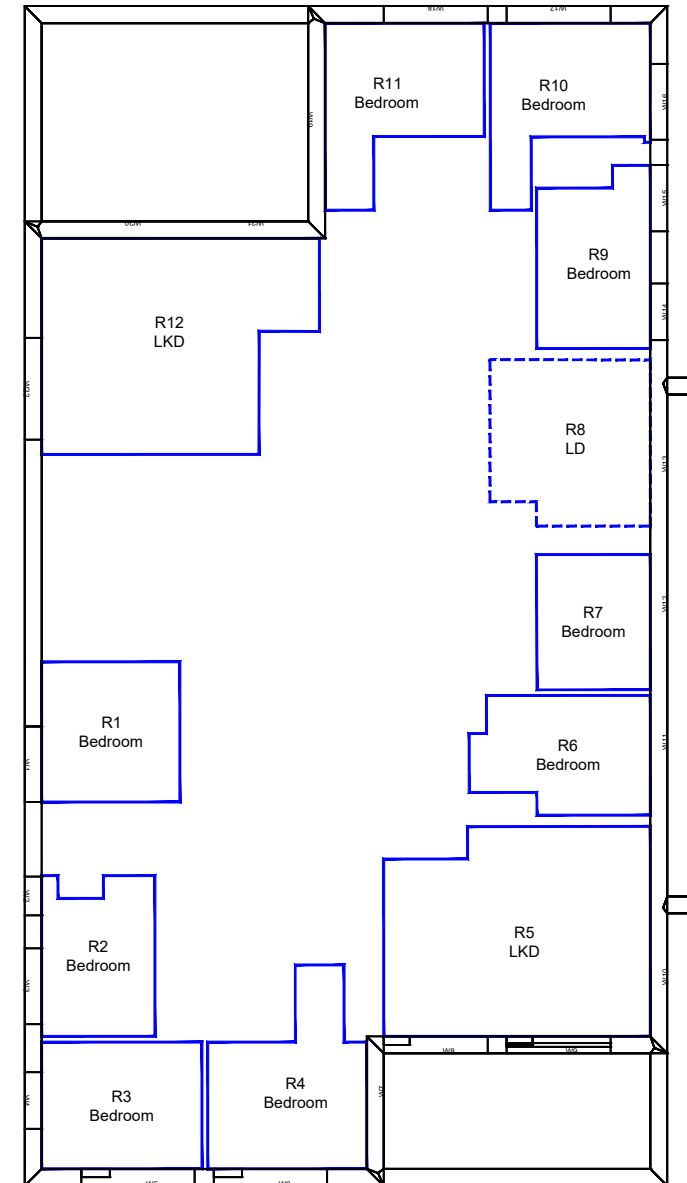

18TH FLOOR

REV	DESCRIPTION	DATE

© Copyright Anstey Horne & Co. Ltd
 This drawing is the property of Anstey Horne & Co. Ltd. All rights reserved.
 This drawing should not be reproduced without permission.
 Do not scale from this drawing.

CLIENT: KEYSTONE PARTNERS

PROJECT TITLE: SILVERSTOWN THAMESIDE WEST

SCHEME REF: SCHEME RECEIVED: 03/03/20



DRAWING TITLE: AVERAGE DAYLIGHT FACTOR INTERNAL FLOOR LAYOUTS BLOCK B

MODELLED BY: BS / DRAWN BY: BS / DATE: 09/03/20 / SCALE: 1:200 / **A3**

PROJECT No: ROL00039_R15_V01_ / RELEASE No: / VERSION No: / DRAWING No: 401-18

Daylight & Sunlight


LEGEND:

-  Room Layout from Plan/ Inspection
-  Room Layout - Notional

SOURCES OF INFORMATION:

EXISTING, SURROUNDING & ANALYSED BUILDINGS
 MBS SURVEY
 Received on 19/06/18
 Site and aerial photos.

PROPOSED BUILDINGS
 FOSTER & PARTNERS
 Received on 03/03/20

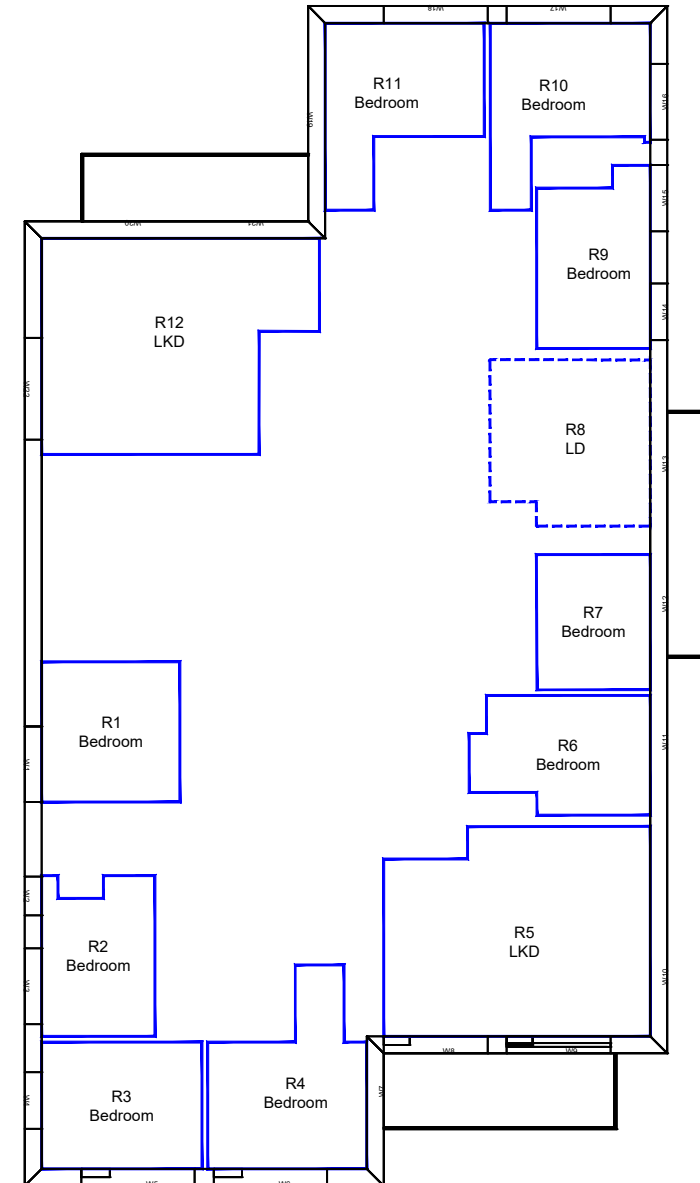

REV	DESCRIPTION	DATE

© Copyright Anstey Horne & Co. Ltd
 This drawing is the property of Anstey Horne & Co. Ltd. All rights reserved.
 This drawing should not be reproduced without permission.
 Do not scale from this drawing.

CLIENT: KEYSTONE PARTNERS

PROJECT TITLE: SILVERSTOWN THAMESIDE WEST

SCHEME REF: SCHEME RECEIVED: 03/03/20



DRAWING TITLE: AVERAGE DAYLIGHT FACTOR INTERNAL FLOOR LAYOUTS BLOCK B

MODELLED BY: BS / DRAWN BY: BS / DATE: 09/03/20 / SCALE: 1:200 / **A3**

PROJECT No: ROL00039_R15_V01_ / RELEASE No: / VERSION No: / DRAWING No: 401-19

Daylight & Sunlight



LEGEND:

-  Room Layout from Plan/ Inspection
-  Room Layout - Notional

SOURCES OF INFORMATION:

EXISTING, SURROUNDING & ANALYSED BUILDINGS
 MBS SURVEY
 Received on 19/06/18
 Site and aerial photos.

PROPOSED BUILDINGS
 FOSTER & PARTNERS
 Received on 03/03/20

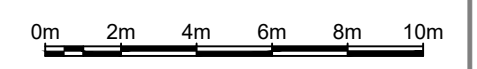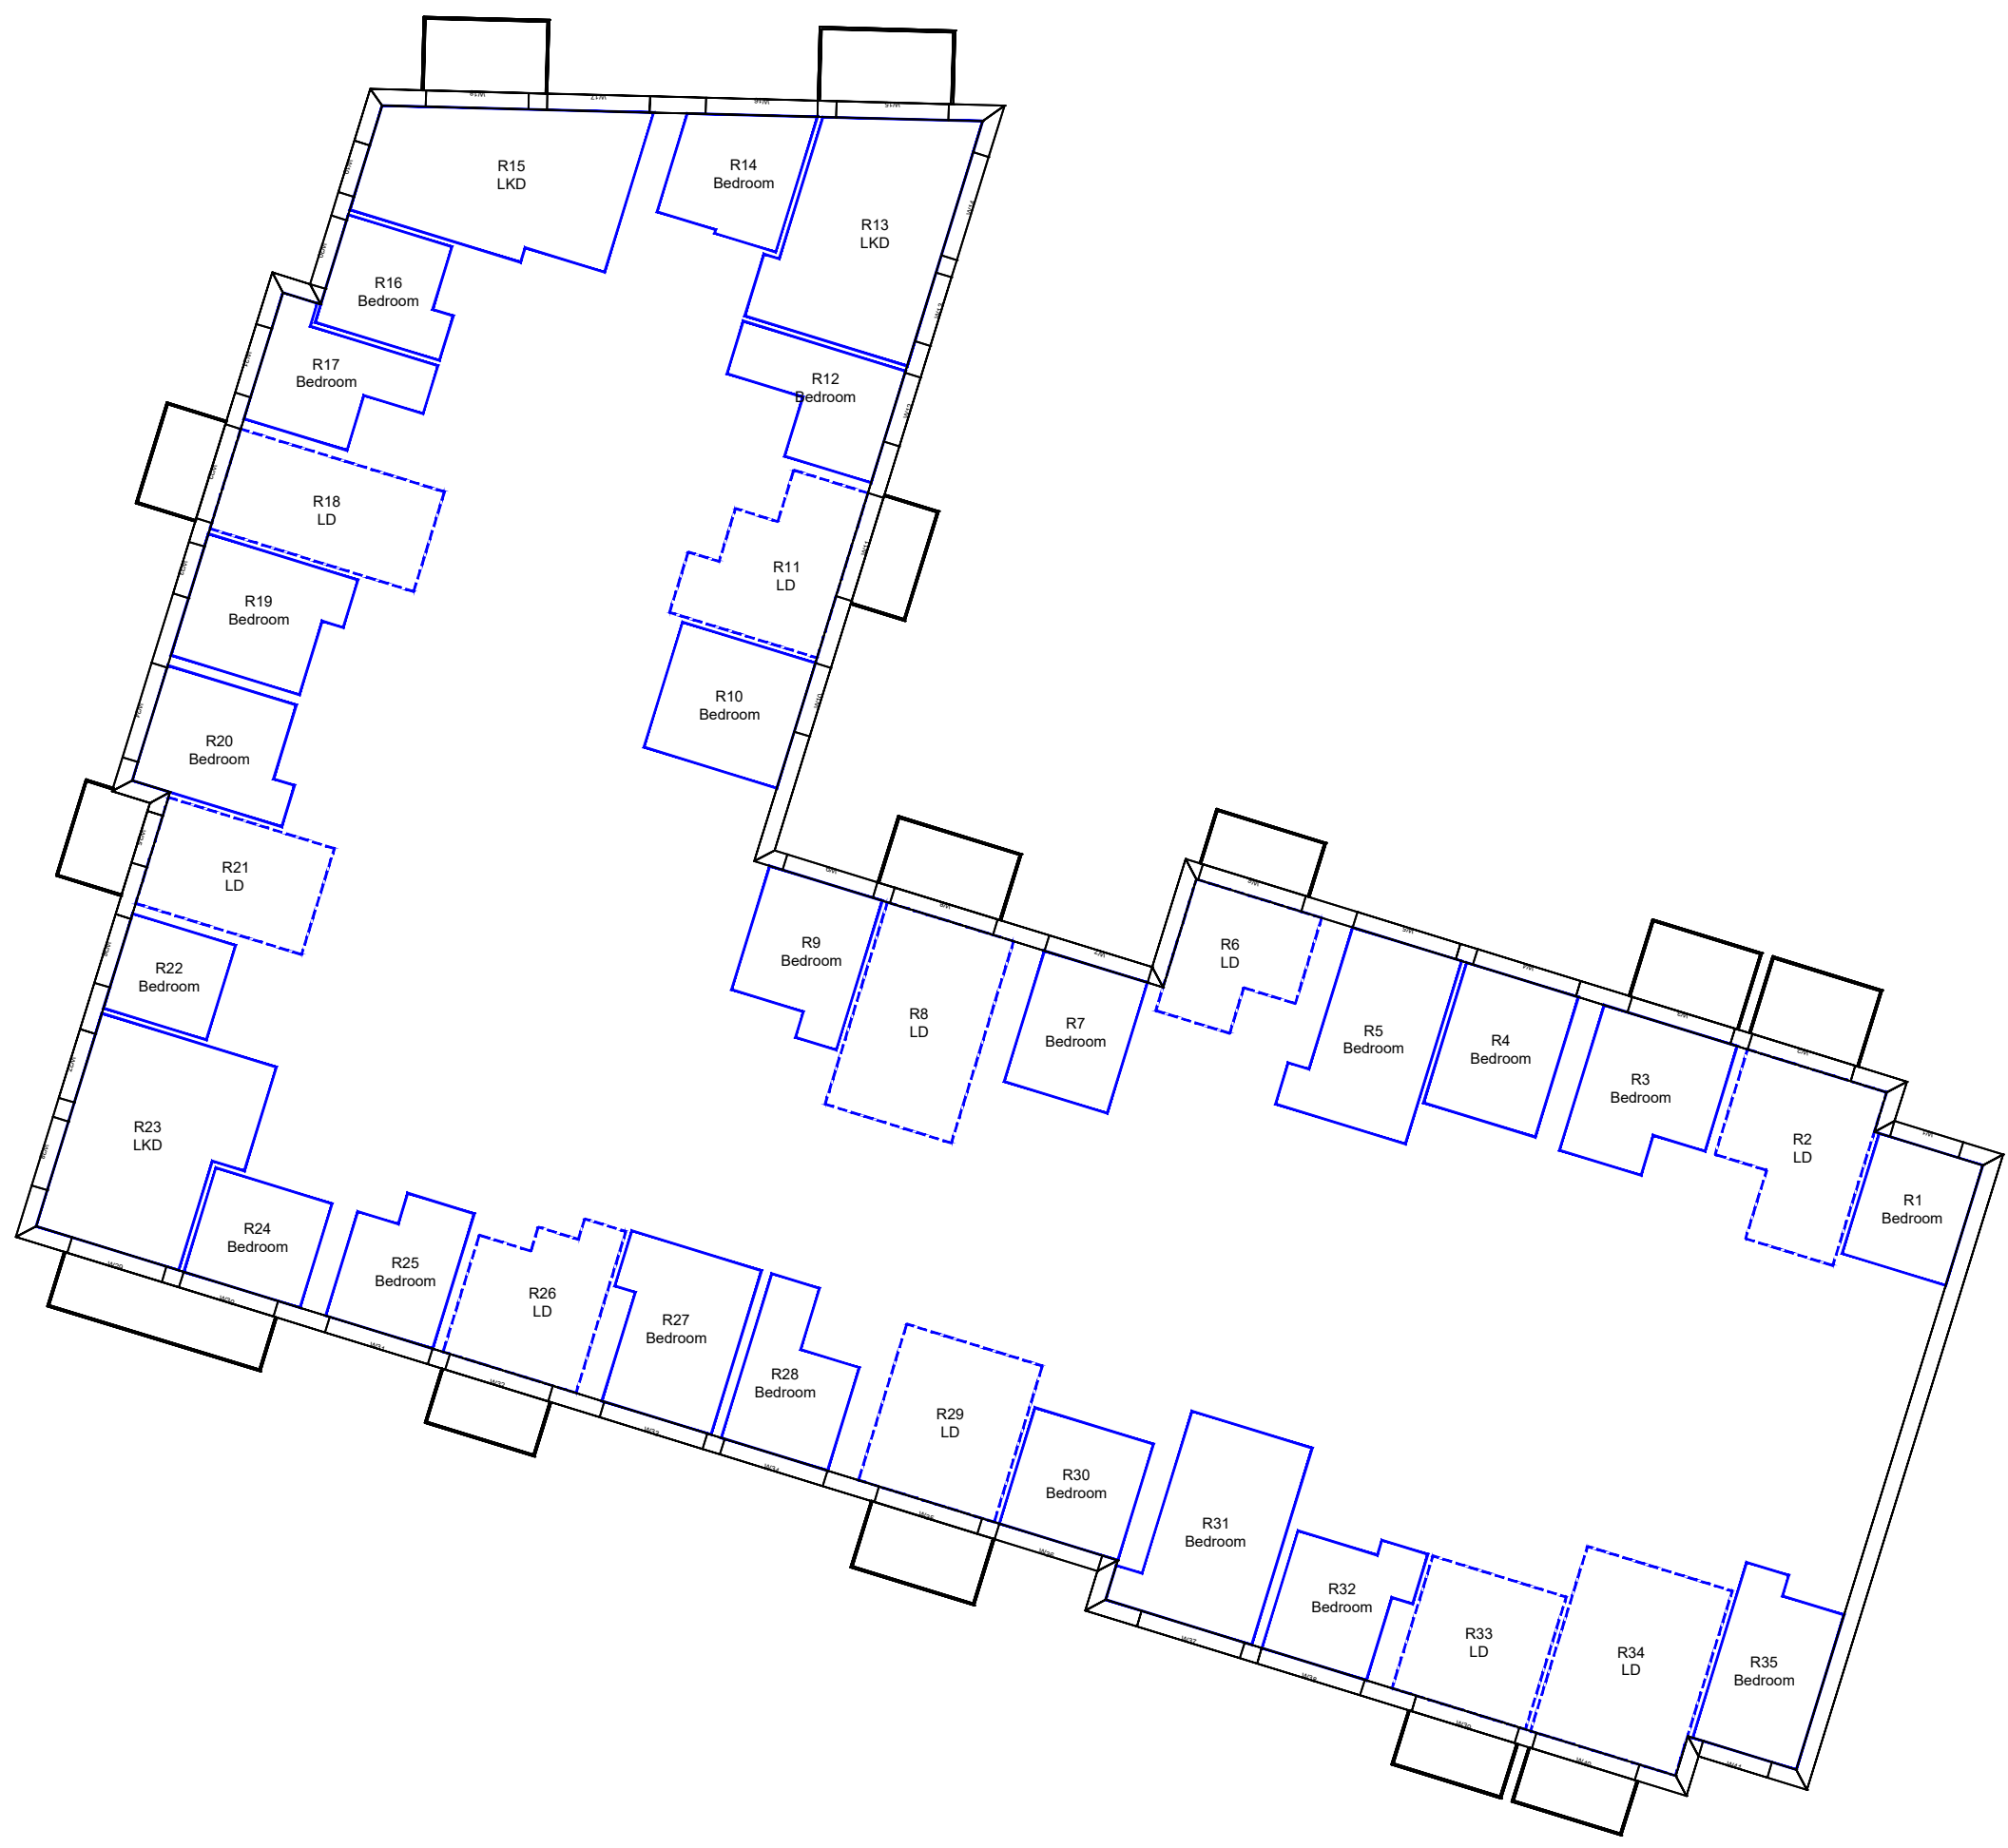

2ND FLOOR

REV	DESCRIPTION	DATE

© Copyright Anstey Horne & Co. Ltd
 This drawing is the property of Anstey Horne & Co. Ltd. All rights reserved.
 This drawing should not be reproduced without permission.
 Do not scale from this drawing.

CLIENT: KEYSTONE PARTNERS

PROJECT TITLE: SILVERSTOWN THAMESIDE WEST

SCHEME REF: SCHEME RECEIVED: 03/03/20



DRAWING TITLE: AVERAGE DAYLIGHT FACTOR INTERNAL FLOOR LAYOUTS BLOCK A

MODELLED BY: BS / DRAWN BY: BS / DATE: 09/03/20 / SCALE: 1:200 / **A3**

PROJECT No: ROL00039_R15_V01_ / RELEASE No: / VERSION No: / DRAWING No: 402-01

Daylight & Sunlight



LEGEND:

-  Room Layout from Plan/ Inspection
-  Room Layout - Notional

SOURCES OF INFORMATION:

EXISTING, SURROUNDING & ANALYSED BUILDINGS
 MBS SURVEY
 Received on 19/06/18
 Site and aerial photos.

PROPOSED BUILDINGS
 FOSTER & PARTNERS
 Received on 03/03/20

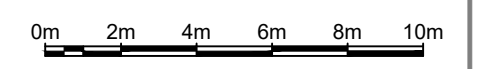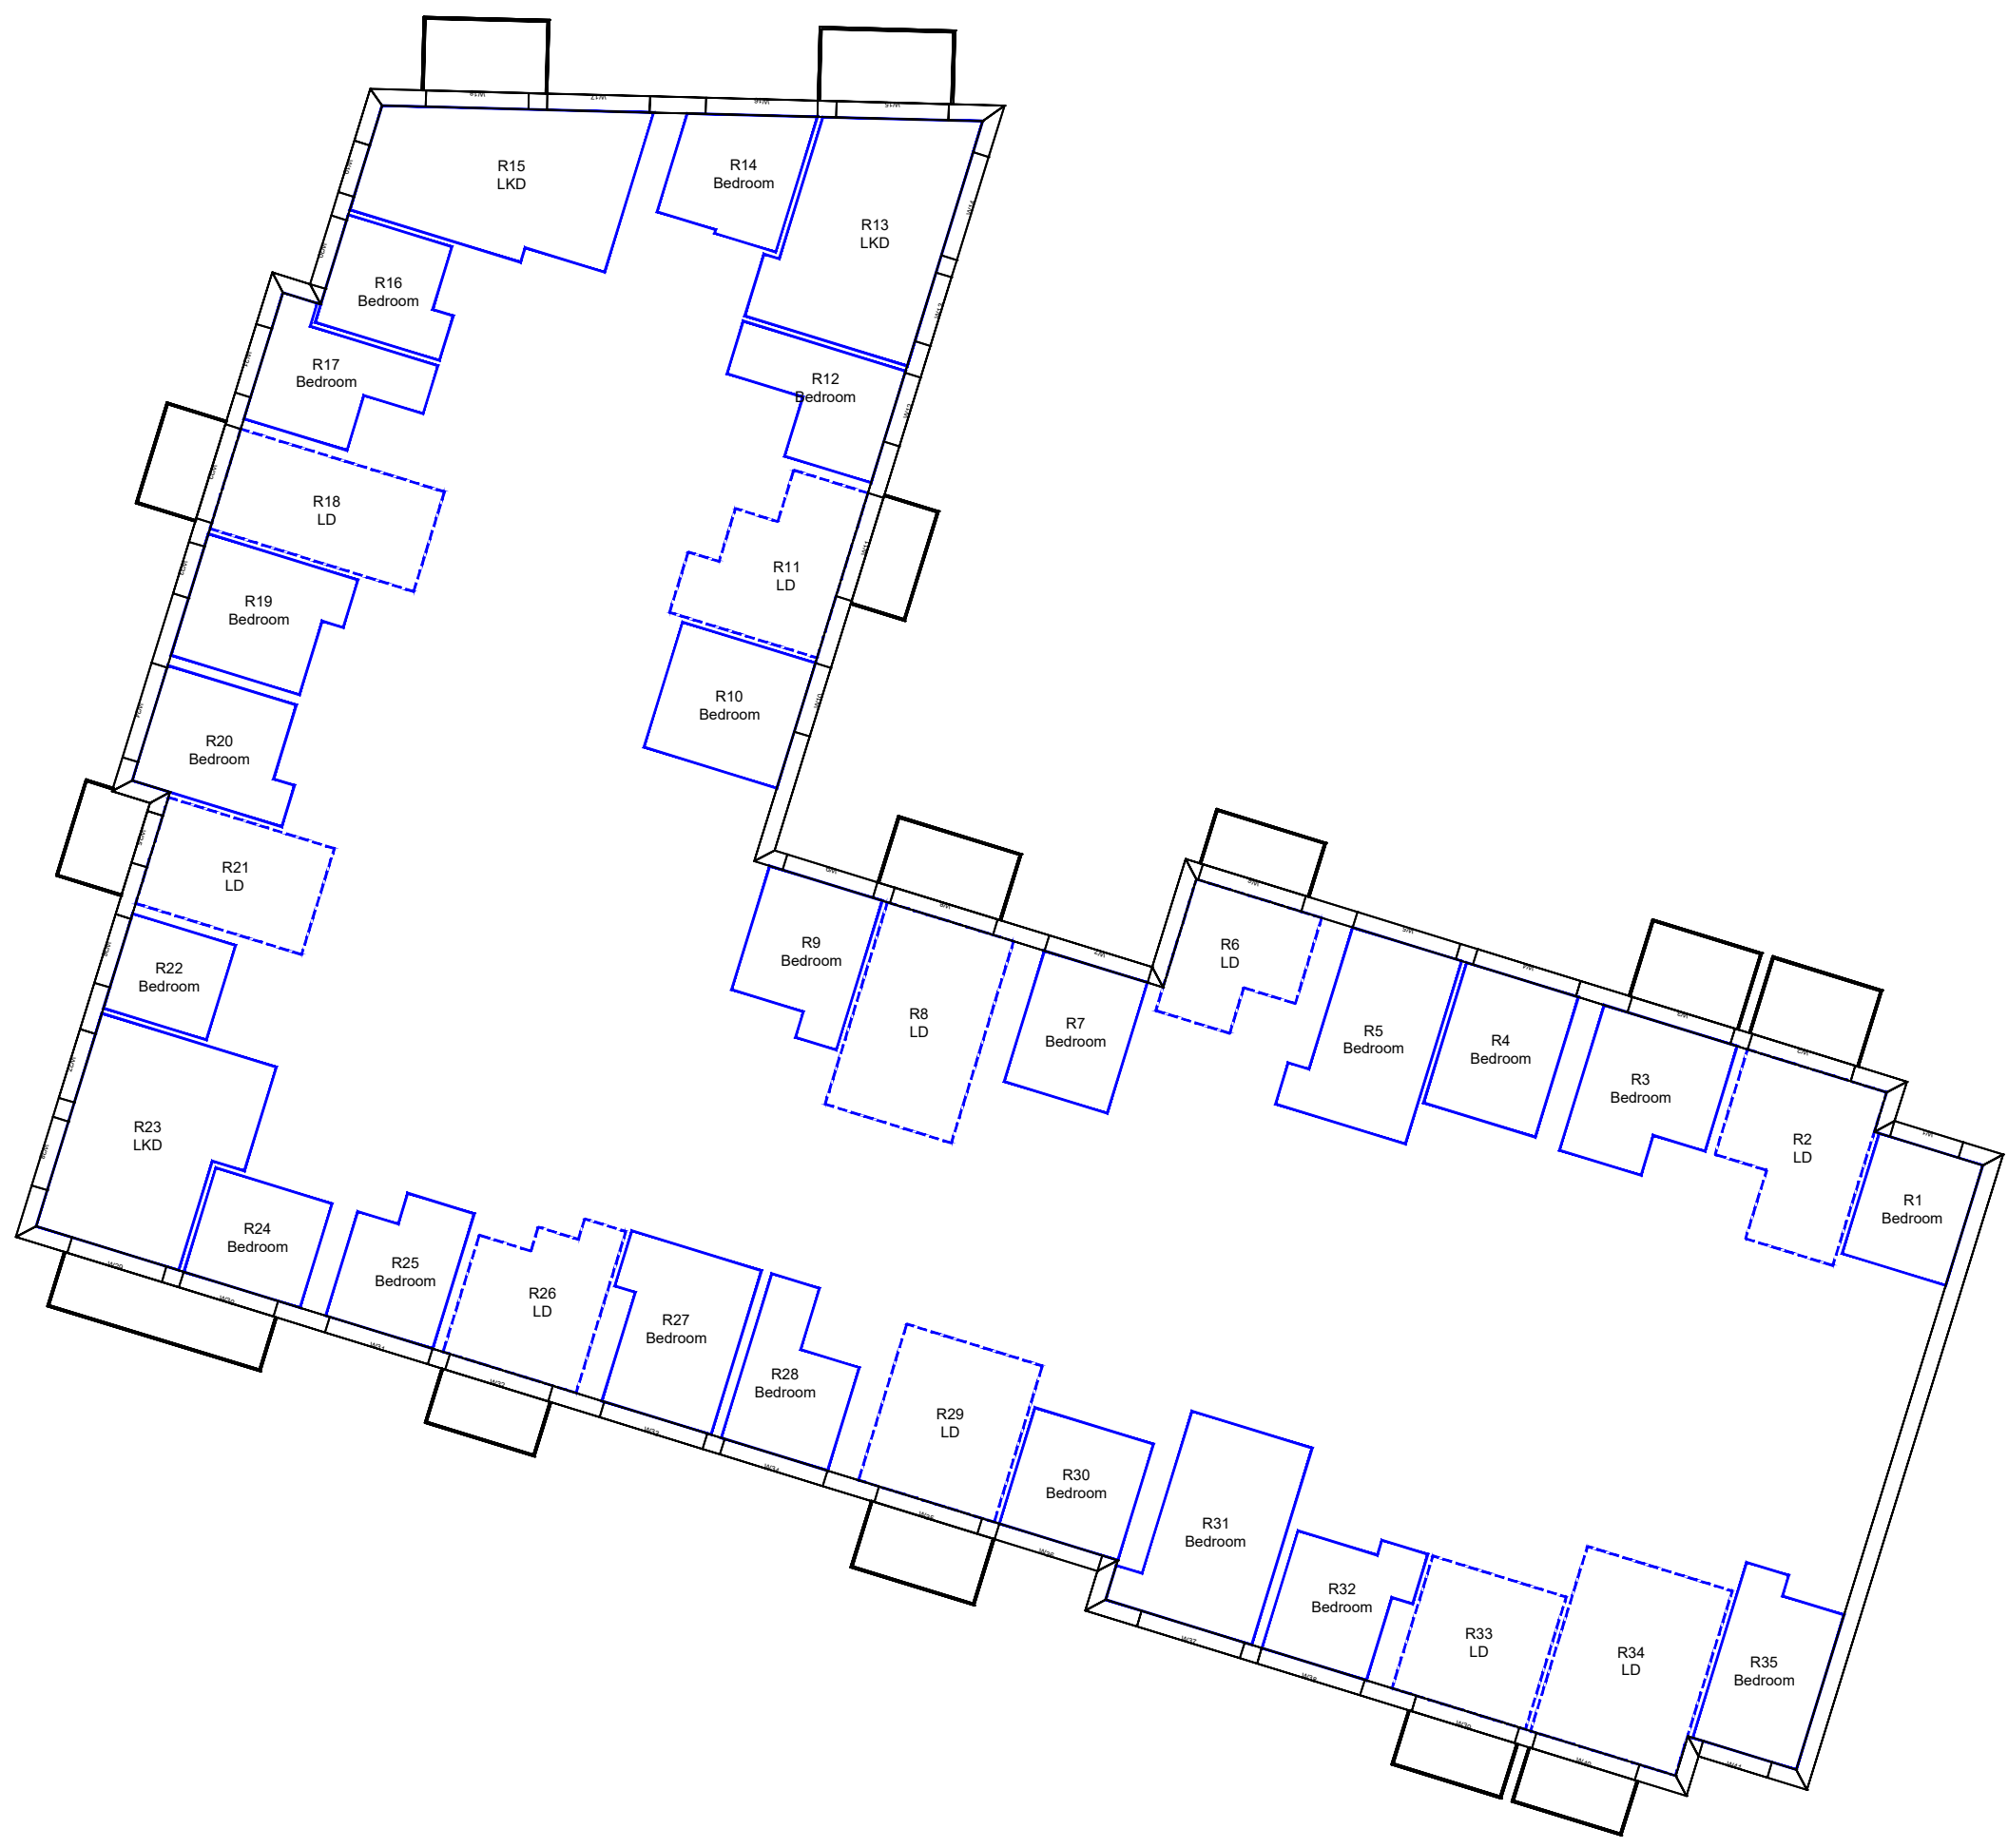

3RD FLOOR

REV	DESCRIPTION	DATE

© Copyright Anstey Horne & Co. Ltd
 This drawing is the property of Anstey Horne & Co. Ltd. All rights reserved.
 This drawing should not be reproduced without permission.
 Do not scale from this drawing.

CLIENT: KEYSTONE PARTNERS

PROJECT TITLE: SILVERSTOWN THAMESIDE WEST

SCHEME REF: SCHEME RECEIVED: 03/03/20



DRAWING TITLE: AVERAGE DAYLIGHT FACTOR INTERNAL FLOOR LAYOUTS BLOCK A

MODELLED BY: BS / DRAWN BY: BS / DATE: 09/03/20 / SCALE: 1:200 / **A3**

PROJECT No: ROL00039_R15_V01_ / RELEASE No: / VERSION No: / DRAWING No: 402-02

Daylight & Sunlight



LEGEND:

-  Room Layout from Plan/ Inspection
-  Room Layout - Notional

SOURCES OF INFORMATION:

EXISTING, SURROUNDING & ANALYSED BUILDINGS
 MBS SURVEY
 Received on 19/06/18
 Site and aerial photos.

PROPOSED BUILDINGS
 FOSTER & PARTNERS
 Received on 03/03/20

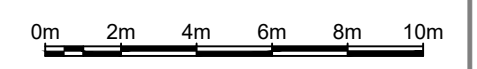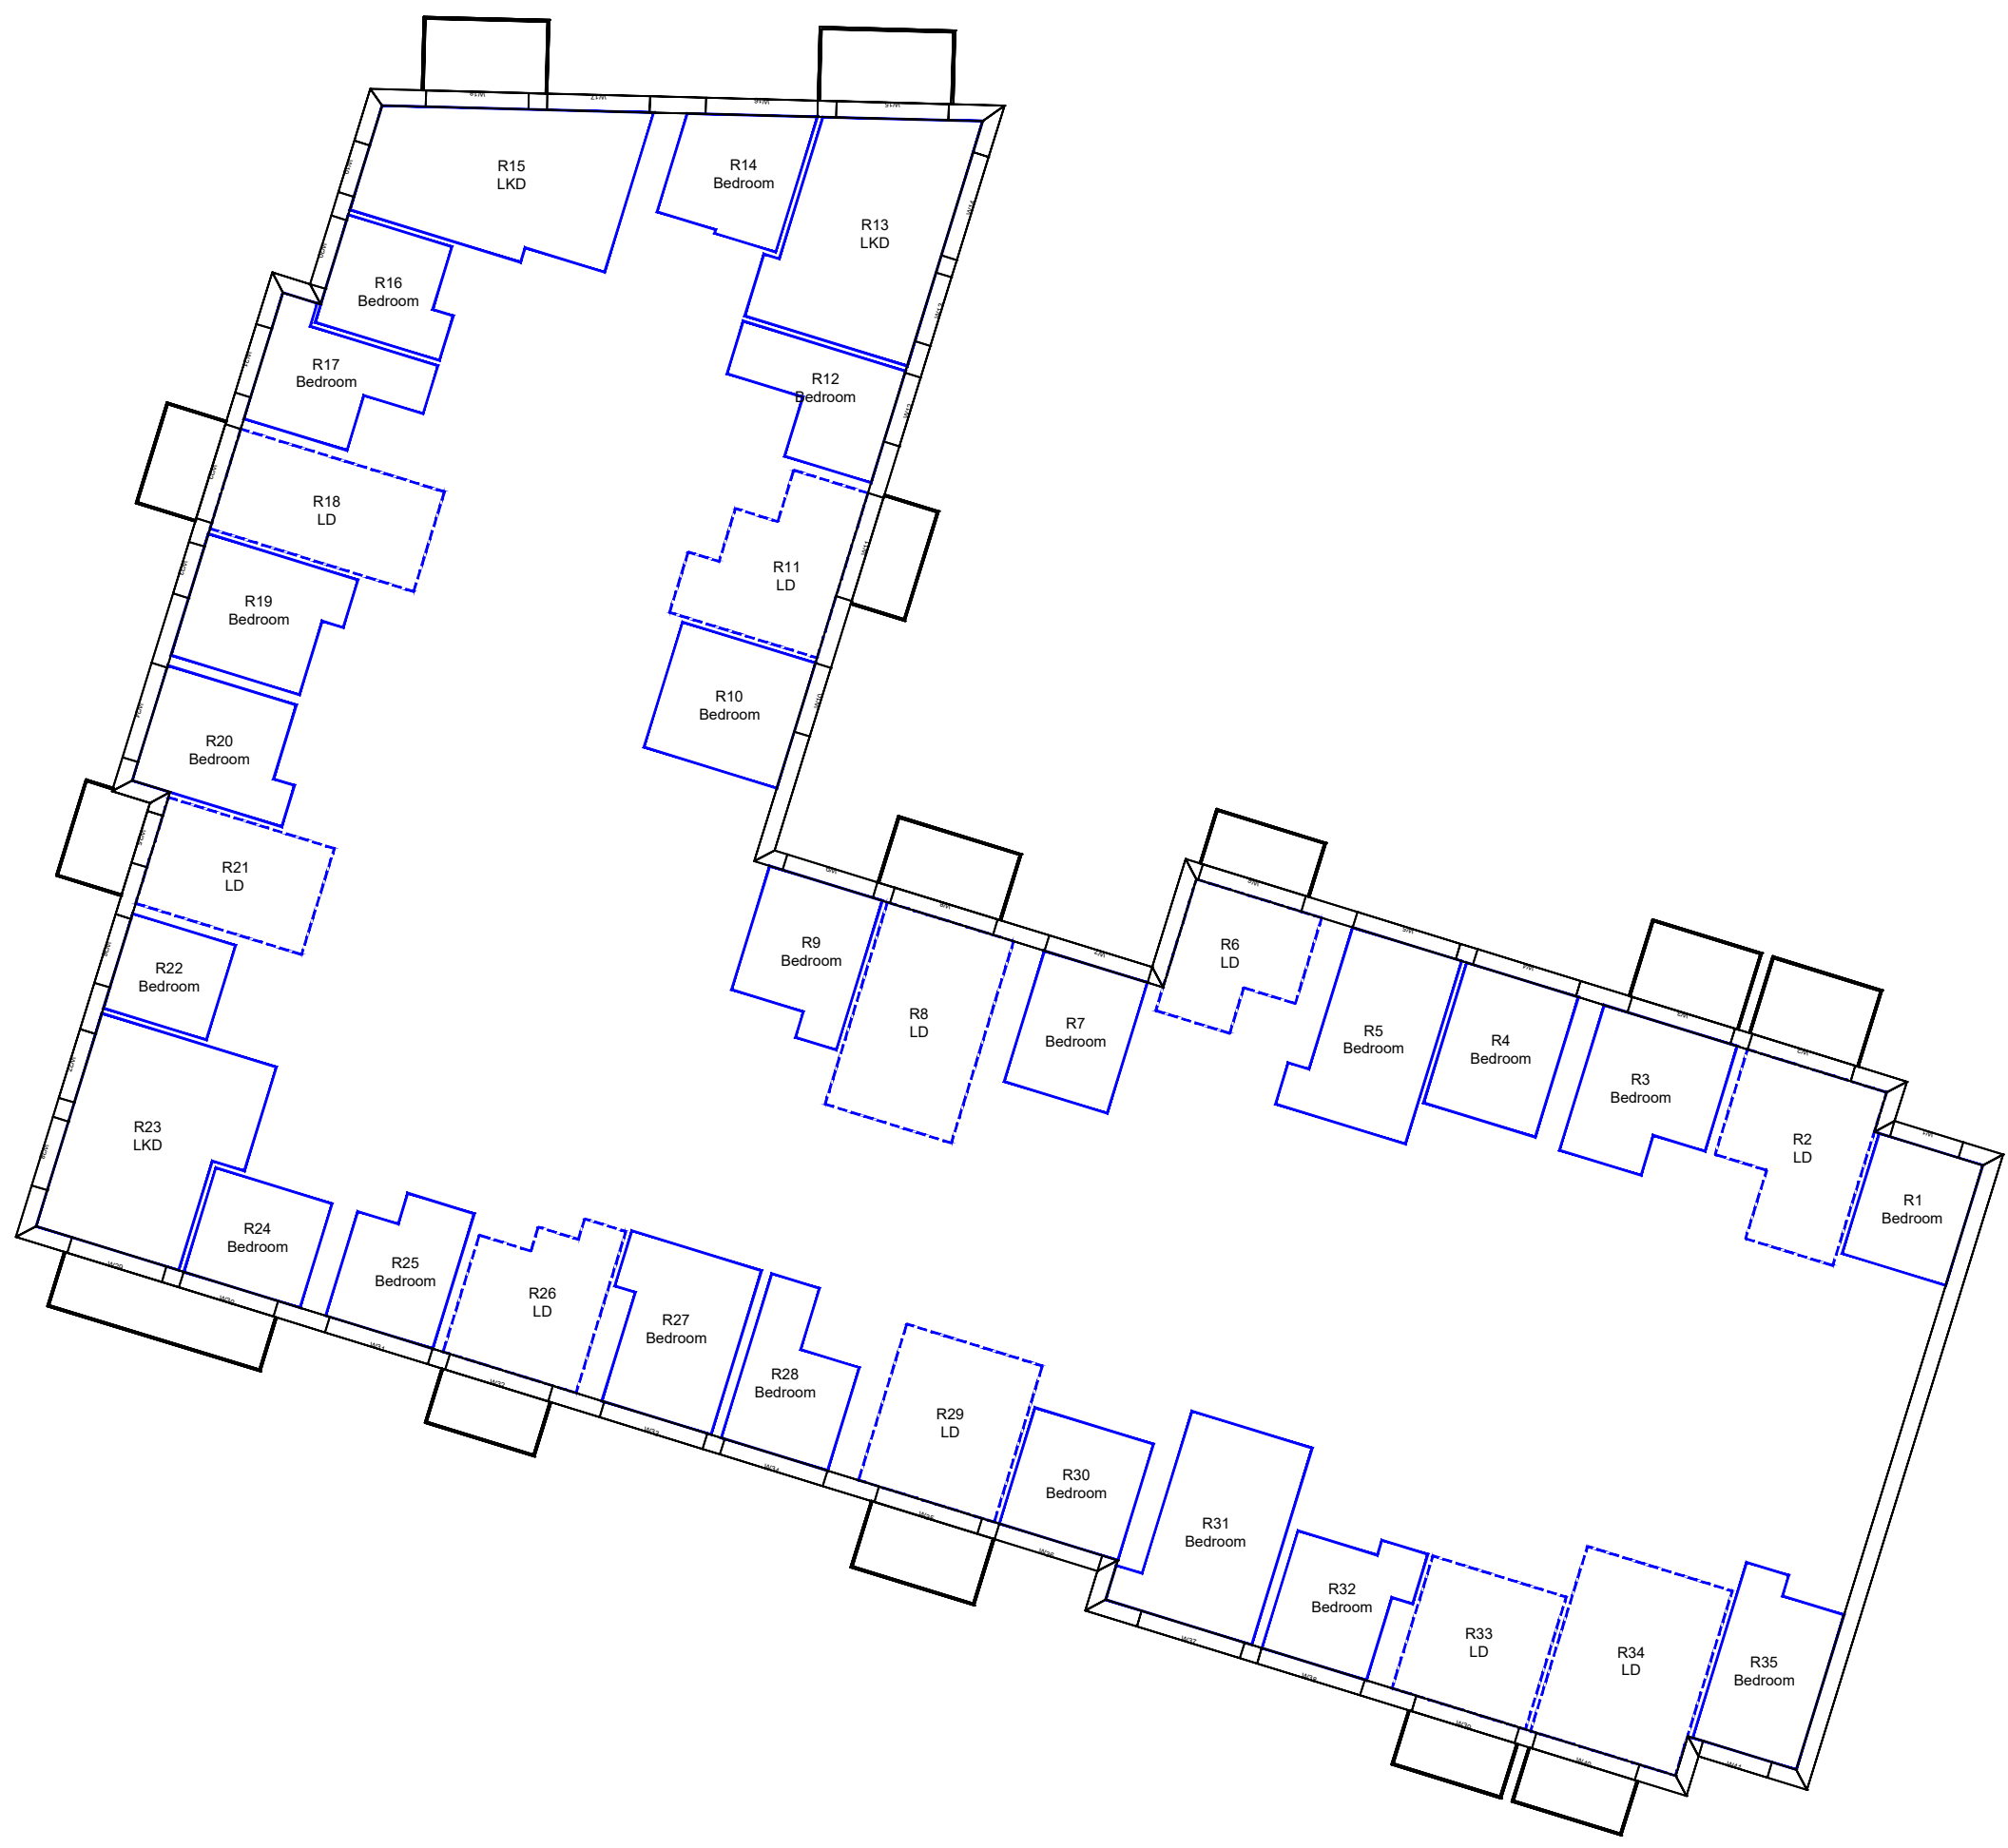

4TH FLOOR

REV	DESCRIPTION	DATE

© Copyright Anstey Horne & Co. Ltd
 This drawing is the property of Anstey Horne & Co. Ltd. All rights reserved.
 This drawing should not be reproduced without permission.
 Do not scale from this drawing.

CLIENT: KEYSTONE PARTNERS

PROJECT TITLE: SILVERSTOWN THAMESIDE WEST

SCHEME REF: SCHEME RECEIVED: 03/03/20



DRAWING TITLE: AVERAGE DAYLIGHT FACTOR INTERNAL FLOOR LAYOUTS BLOCK A

MODELLED BY: BS / DRAWN BY: BS / DATE: 09/03/20 / SCALE: 1:200 / **A3**

PROJECT No: ROL00039_R15_V01_ / RELEASE No: / VERSION No: / DRAWING No: 402-03

Daylight & Sunlight



LEGEND:

-  Room Layout from Plan/ Inspection
-  Room Layout - Notional

SOURCES OF INFORMATION:

EXISTING, SURROUNDING & ANALYSED BUILDINGS
 MBS SURVEY
 Received on 19/06/18
 Site and aerial photos.

PROPOSED BUILDINGS
 FOSTER & PARTNERS
 Received on 03/03/20

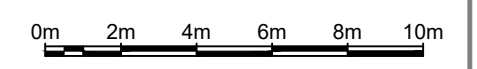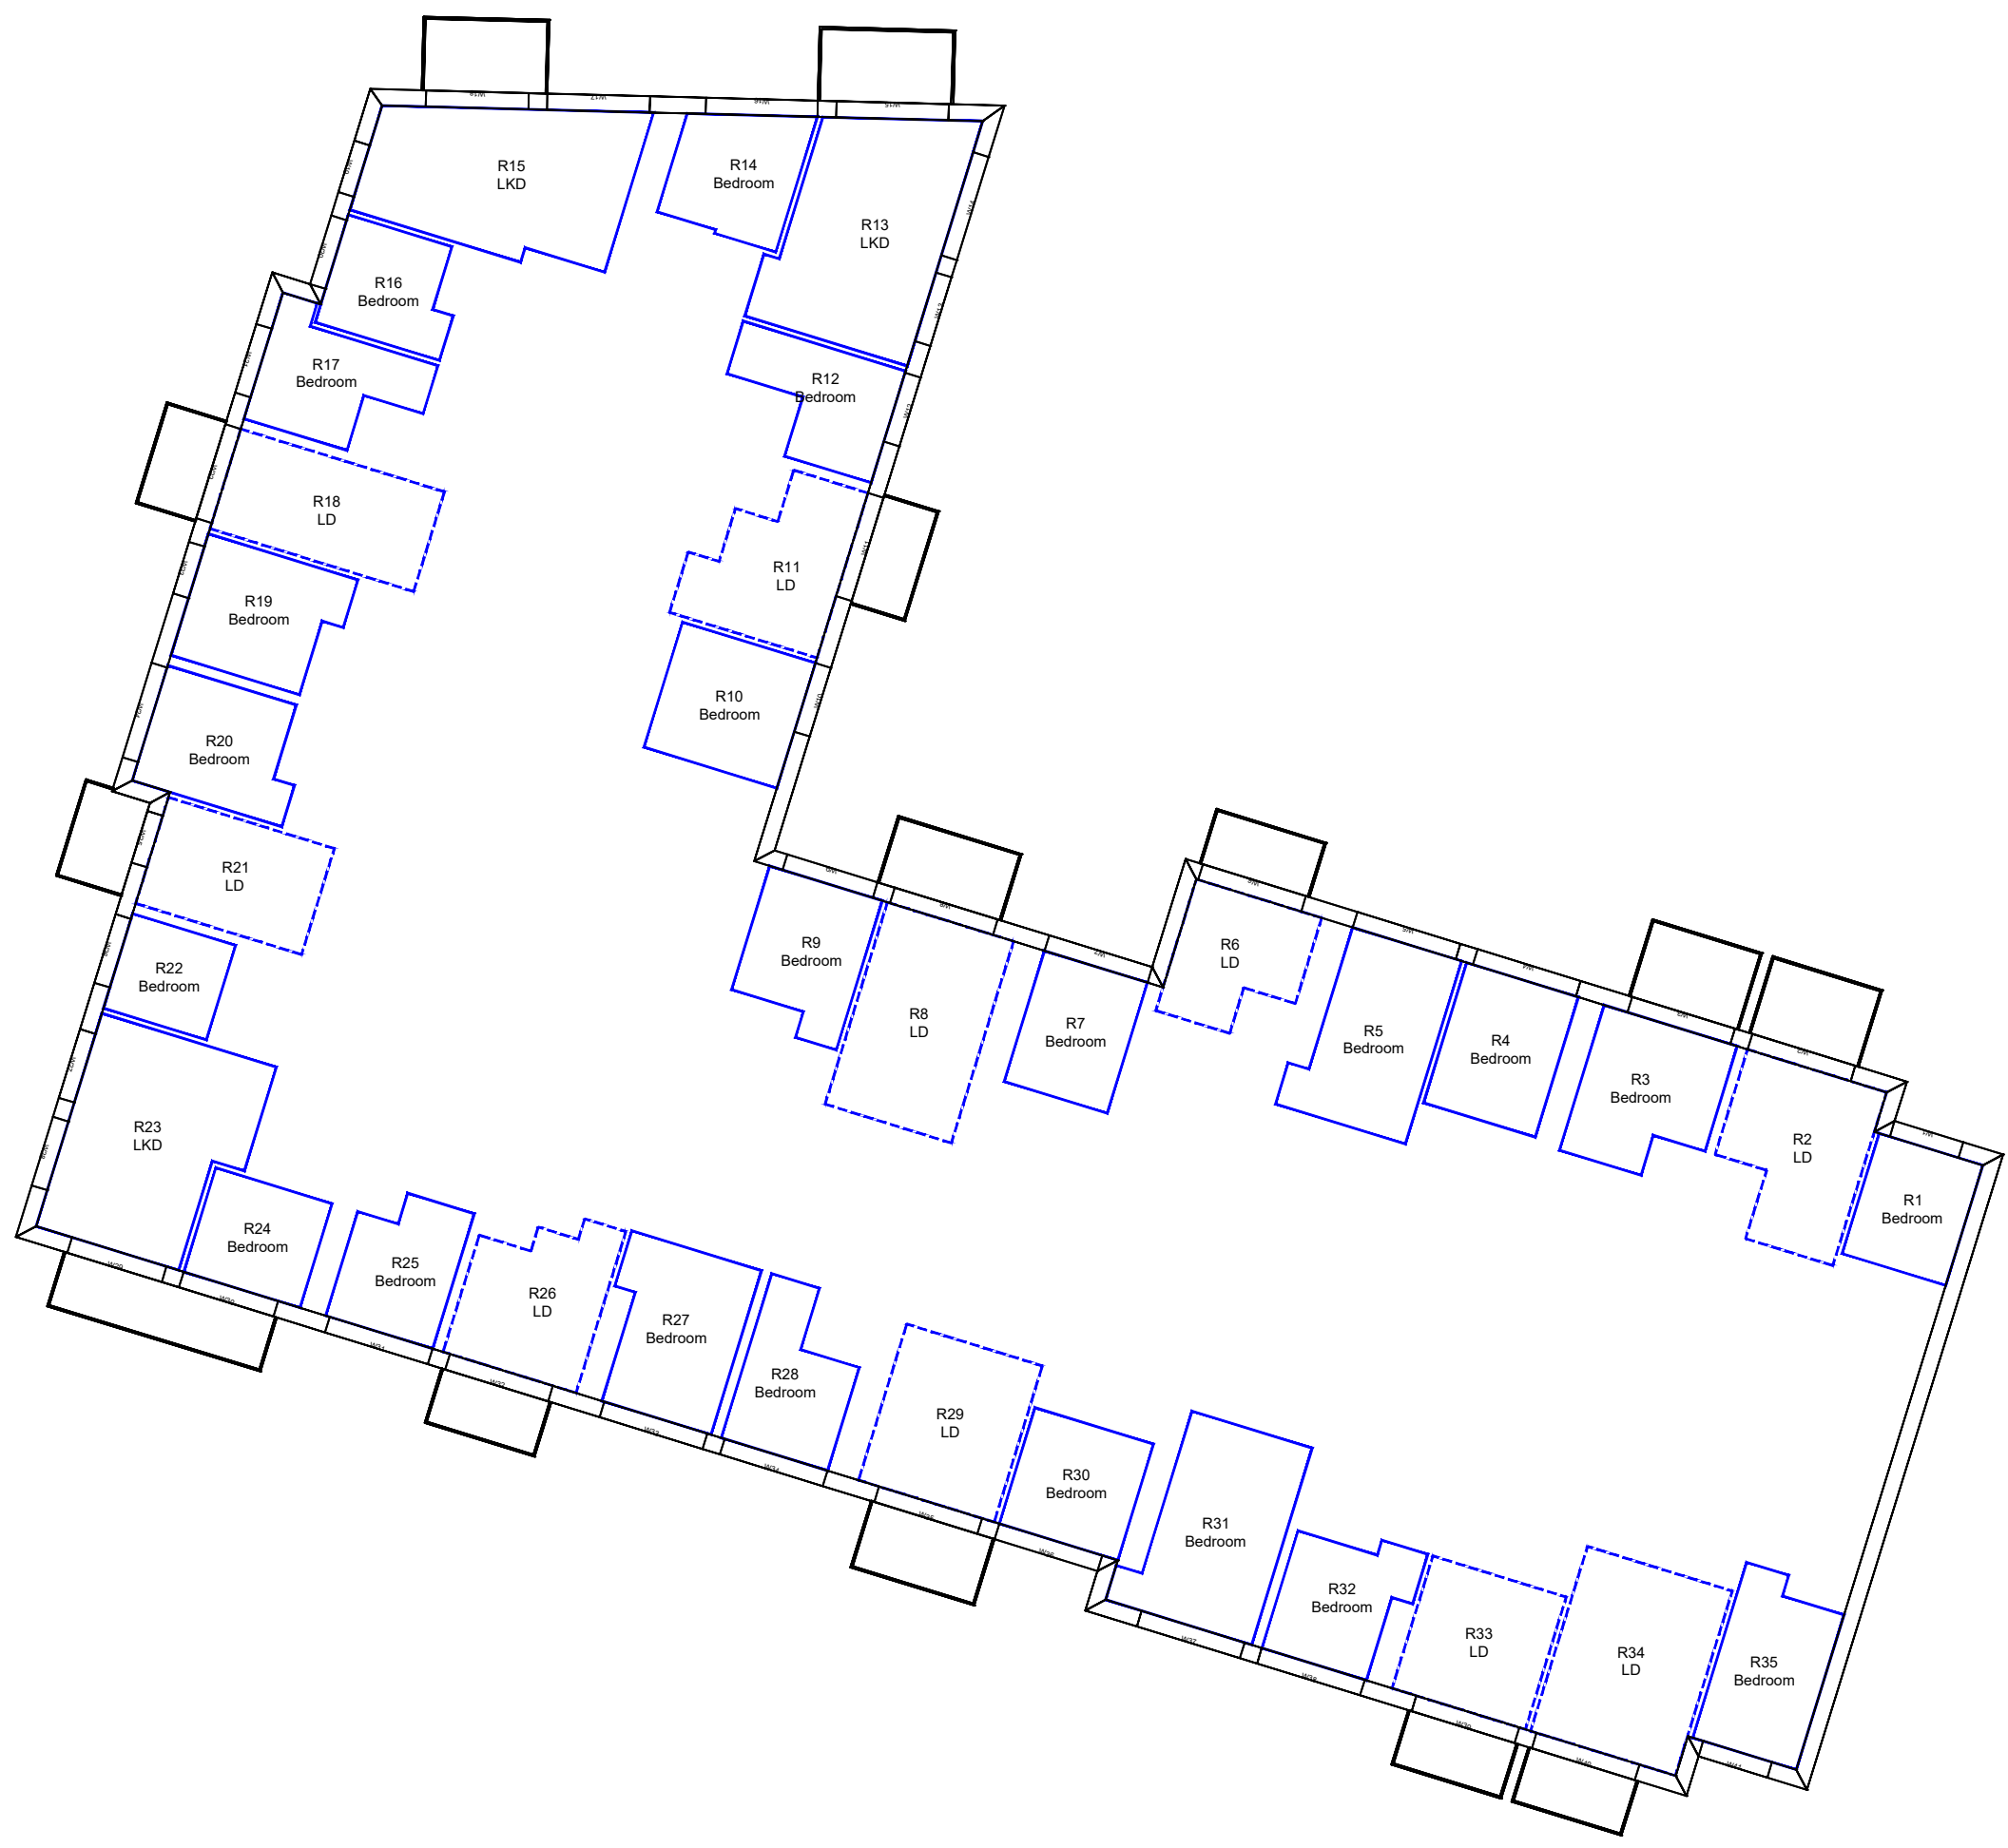

5TH FLOOR

REV	DESCRIPTION	DATE

© Copyright Anstey Horne & Co. Ltd
 This drawing is the property of Anstey Horne & Co. Ltd. All rights reserved.
 This drawing should not be reproduced without permission.
 Do not scale from this drawing.

CLIENT: KEYSTONE PARTNERS

PROJECT TITLE: SILVERSTOWN THAMESIDE WEST

SCHEME REF: SCHEME RECEIVED: 03/03/20



DRAWING TITLE: AVERAGE DAYLIGHT FACTOR INTERNAL FLOOR LAYOUTS BLOCK A

MODELLED BY: BS / DRAWN BY: BS / DATE: 09/03/20 / SCALE: 1:200 / **A3**

PROJECT No: ROL00039_R15_V01 / RELEASE No: / VERSION No: / DRAWING No: 402-04

Daylight & Sunlight



LEGEND:

-  Room Layout from Plan/ Inspection
-  Room Layout - Notional

SOURCES OF INFORMATION:

EXISTING, SURROUNDING & ANALYSED BUILDINGS
 MBS SURVEY
 Received on 19/06/18
 Site and aerial photos.

PROPOSED BUILDINGS
 FOSTER & PARTNERS
 Received on 03/03/20

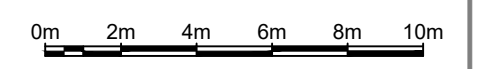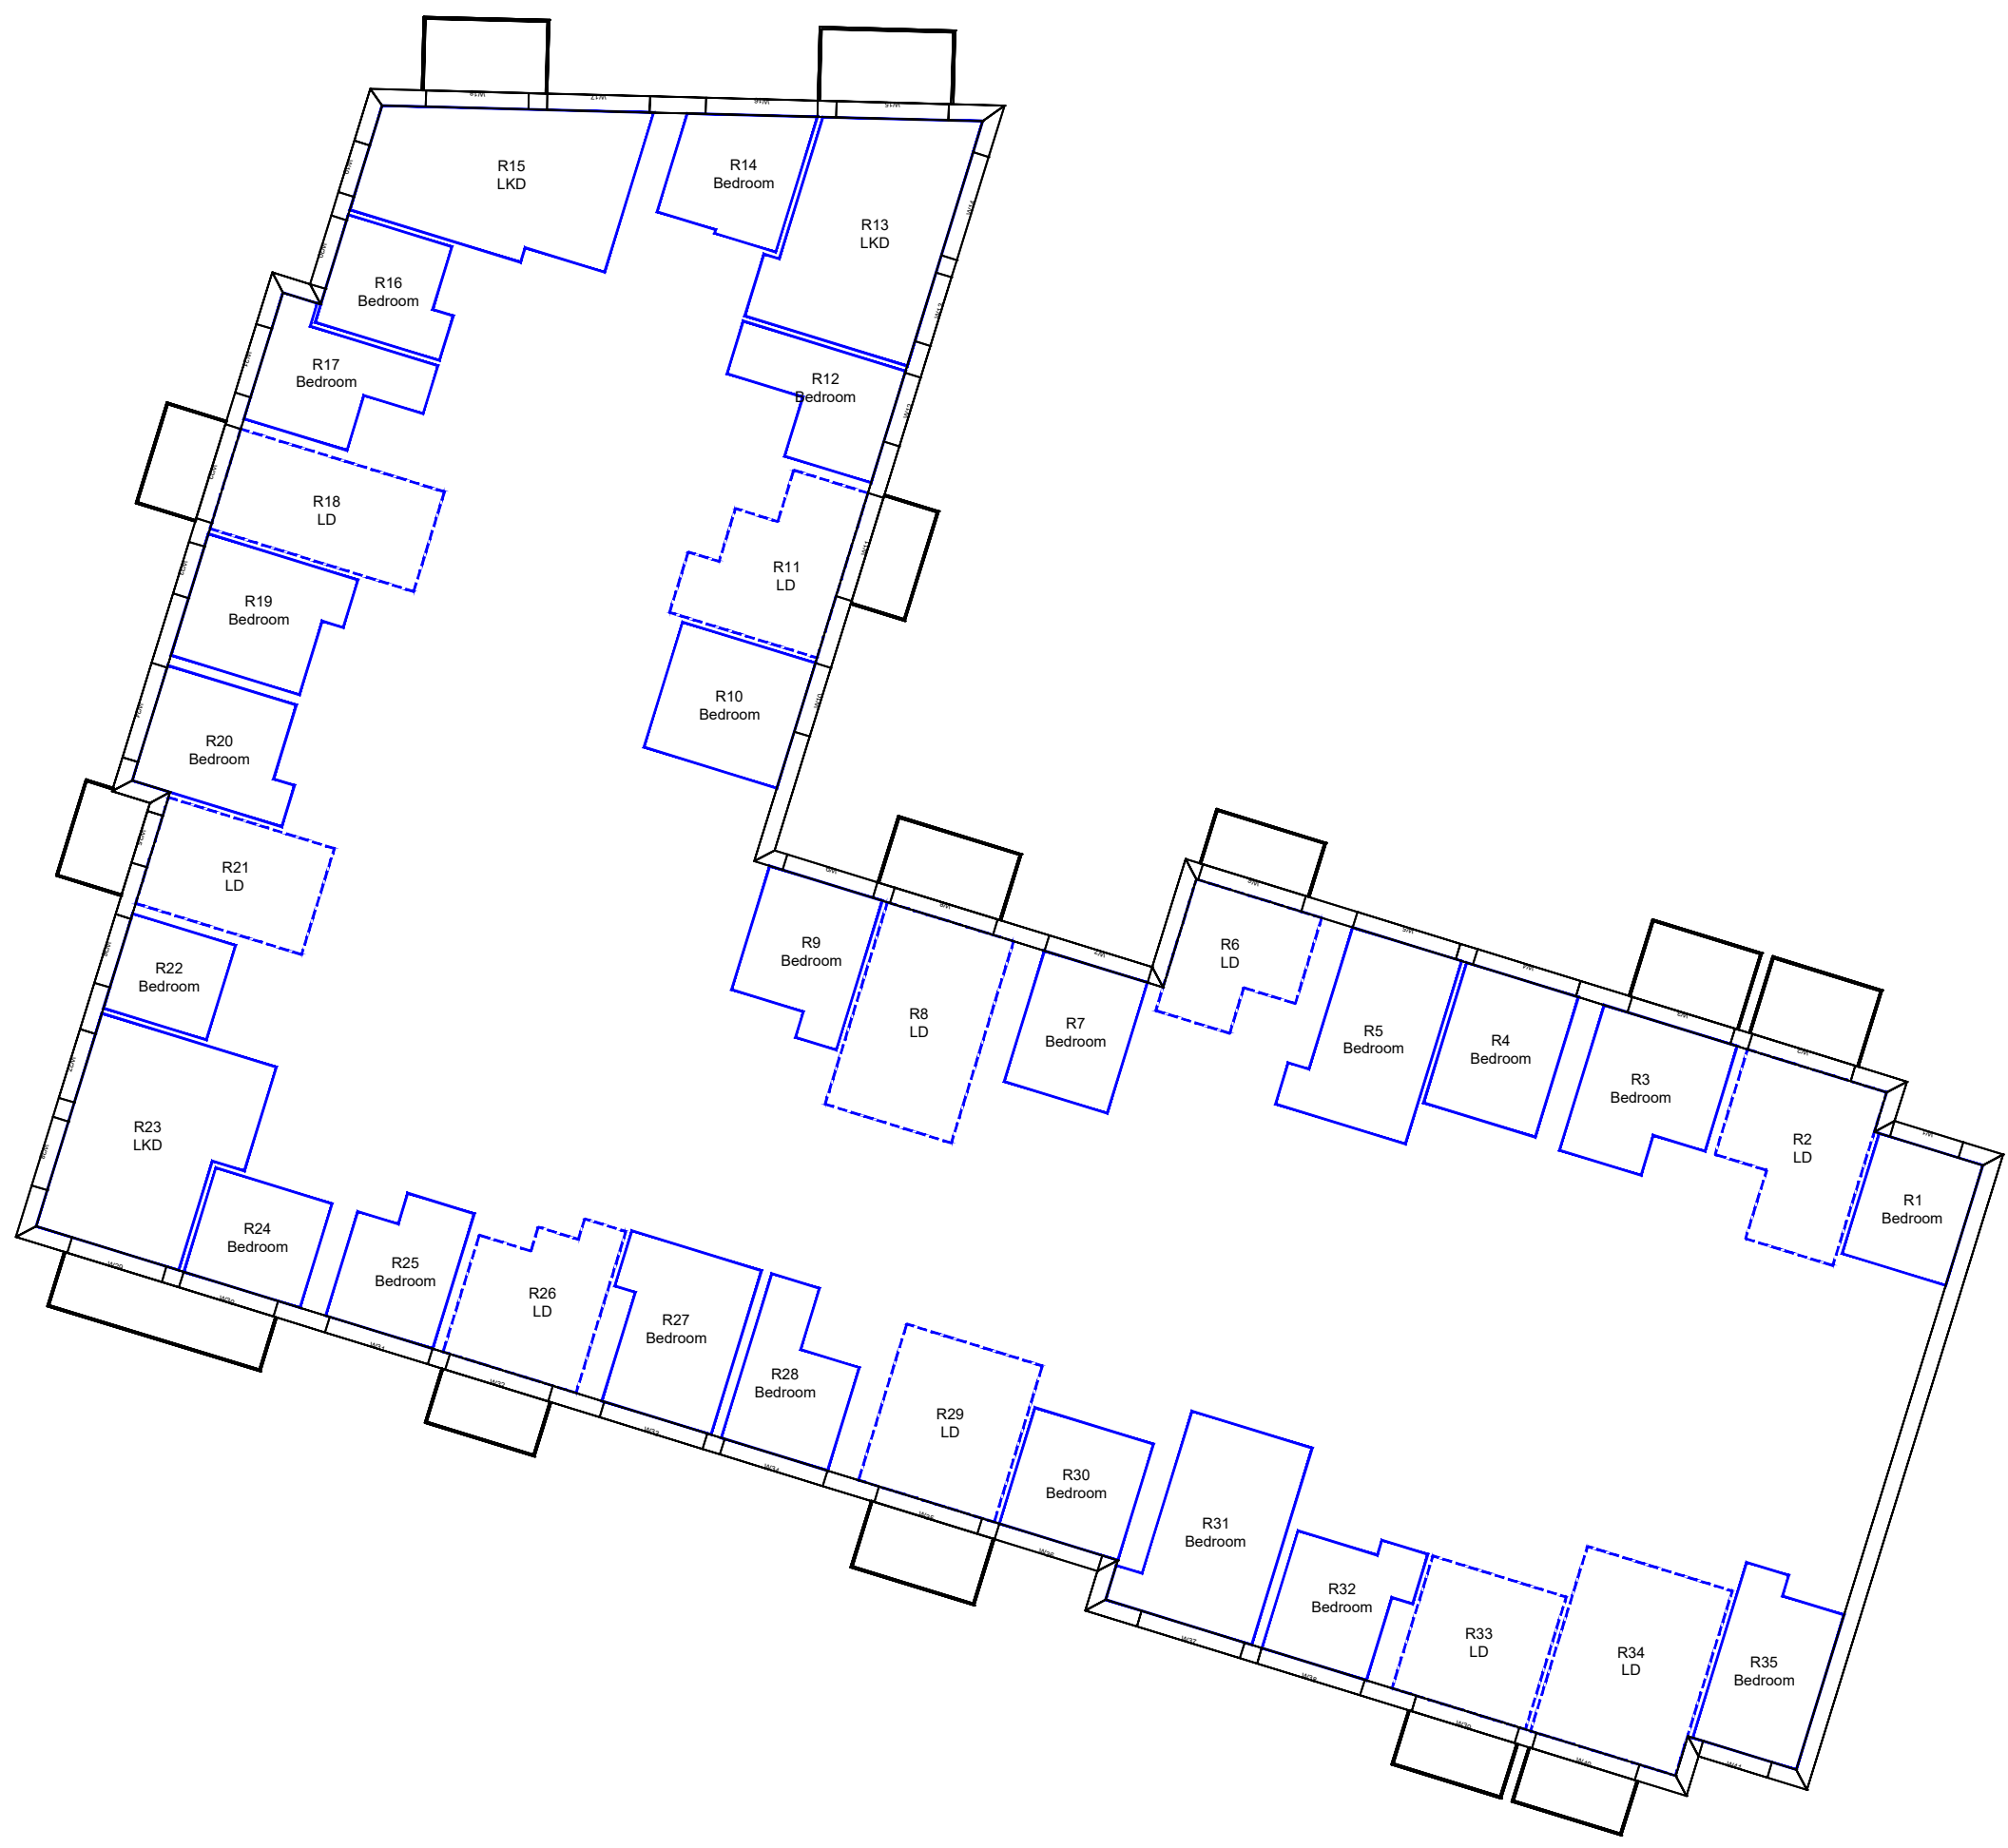

6TH FLOOR

REV	DESCRIPTION	DATE

© Copyright Anstey Horne & Co. Ltd
 This drawing is the property of Anstey Horne & Co. Ltd. All rights reserved.
 This drawing should not be reproduced without permission.
 Do not scale from this drawing.

CLIENT: KEYSTONE PARTNERS

PROJECT TITLE: SILVERSTOWN THAMESIDE WEST

SCHEME REF: SCHEME RECEIVED: 03/03/20



DRAWING TITLE: AVERAGE DAYLIGHT FACTOR INTERNAL FLOOR LAYOUTS BLOCK A

MODELLED BY: BS / DRAWN BY: BS / DATE: 09/03/20 / SCALE: 1:200 / **A3**

PROJECT No: ROL00039_R15_V01_ / RELEASE No: / VERSION No: / DRAWING No: 402-05

Daylight & Sunlight

LEGEND:

-  Room Layout from Plan/ Inspection
-  Room Layout - Notional

SOURCES OF INFORMATION:

EXISTING, SURROUNDING & ANALYSED BUILDINGS

MBS SURVEY
Received on 19/06/18

Site and aerial photos.

PROPOSED BUILDINGS

FOSTER & PARTNERS
Received on 03/03/20



REV	DESCRIPTION	DATE

© Copyright Anstey Horne & Co. Ltd
This drawing is the property of Anstey Horne & Co. Ltd. All rights reserved.
This drawing should not be reproduced without permission.
Do not scale from this drawing.

CLIENT: KEYSTONE PARTNERS

PROJECT TITLE: SILVERSTOWN THAMESIDE WEST

SCHEME REF: SCHEME RECEIVED: 03/03/20


DRAWING TITLE: AVERAGE DAYLIGHT FACTOR INTERNAL FLOOR LAYOUTS BLOCK A

MODELLED BY: BS / DRAWN BY: BS / DATE: 09/03/20 / SCALE: 1:200 / **A3**

PROJECT No: ROL00039_R15_V01_ / RELEASE No: / VERSION No: / DRAWING No: 402-06

Daylight & Sunlight

7TH FLOOR

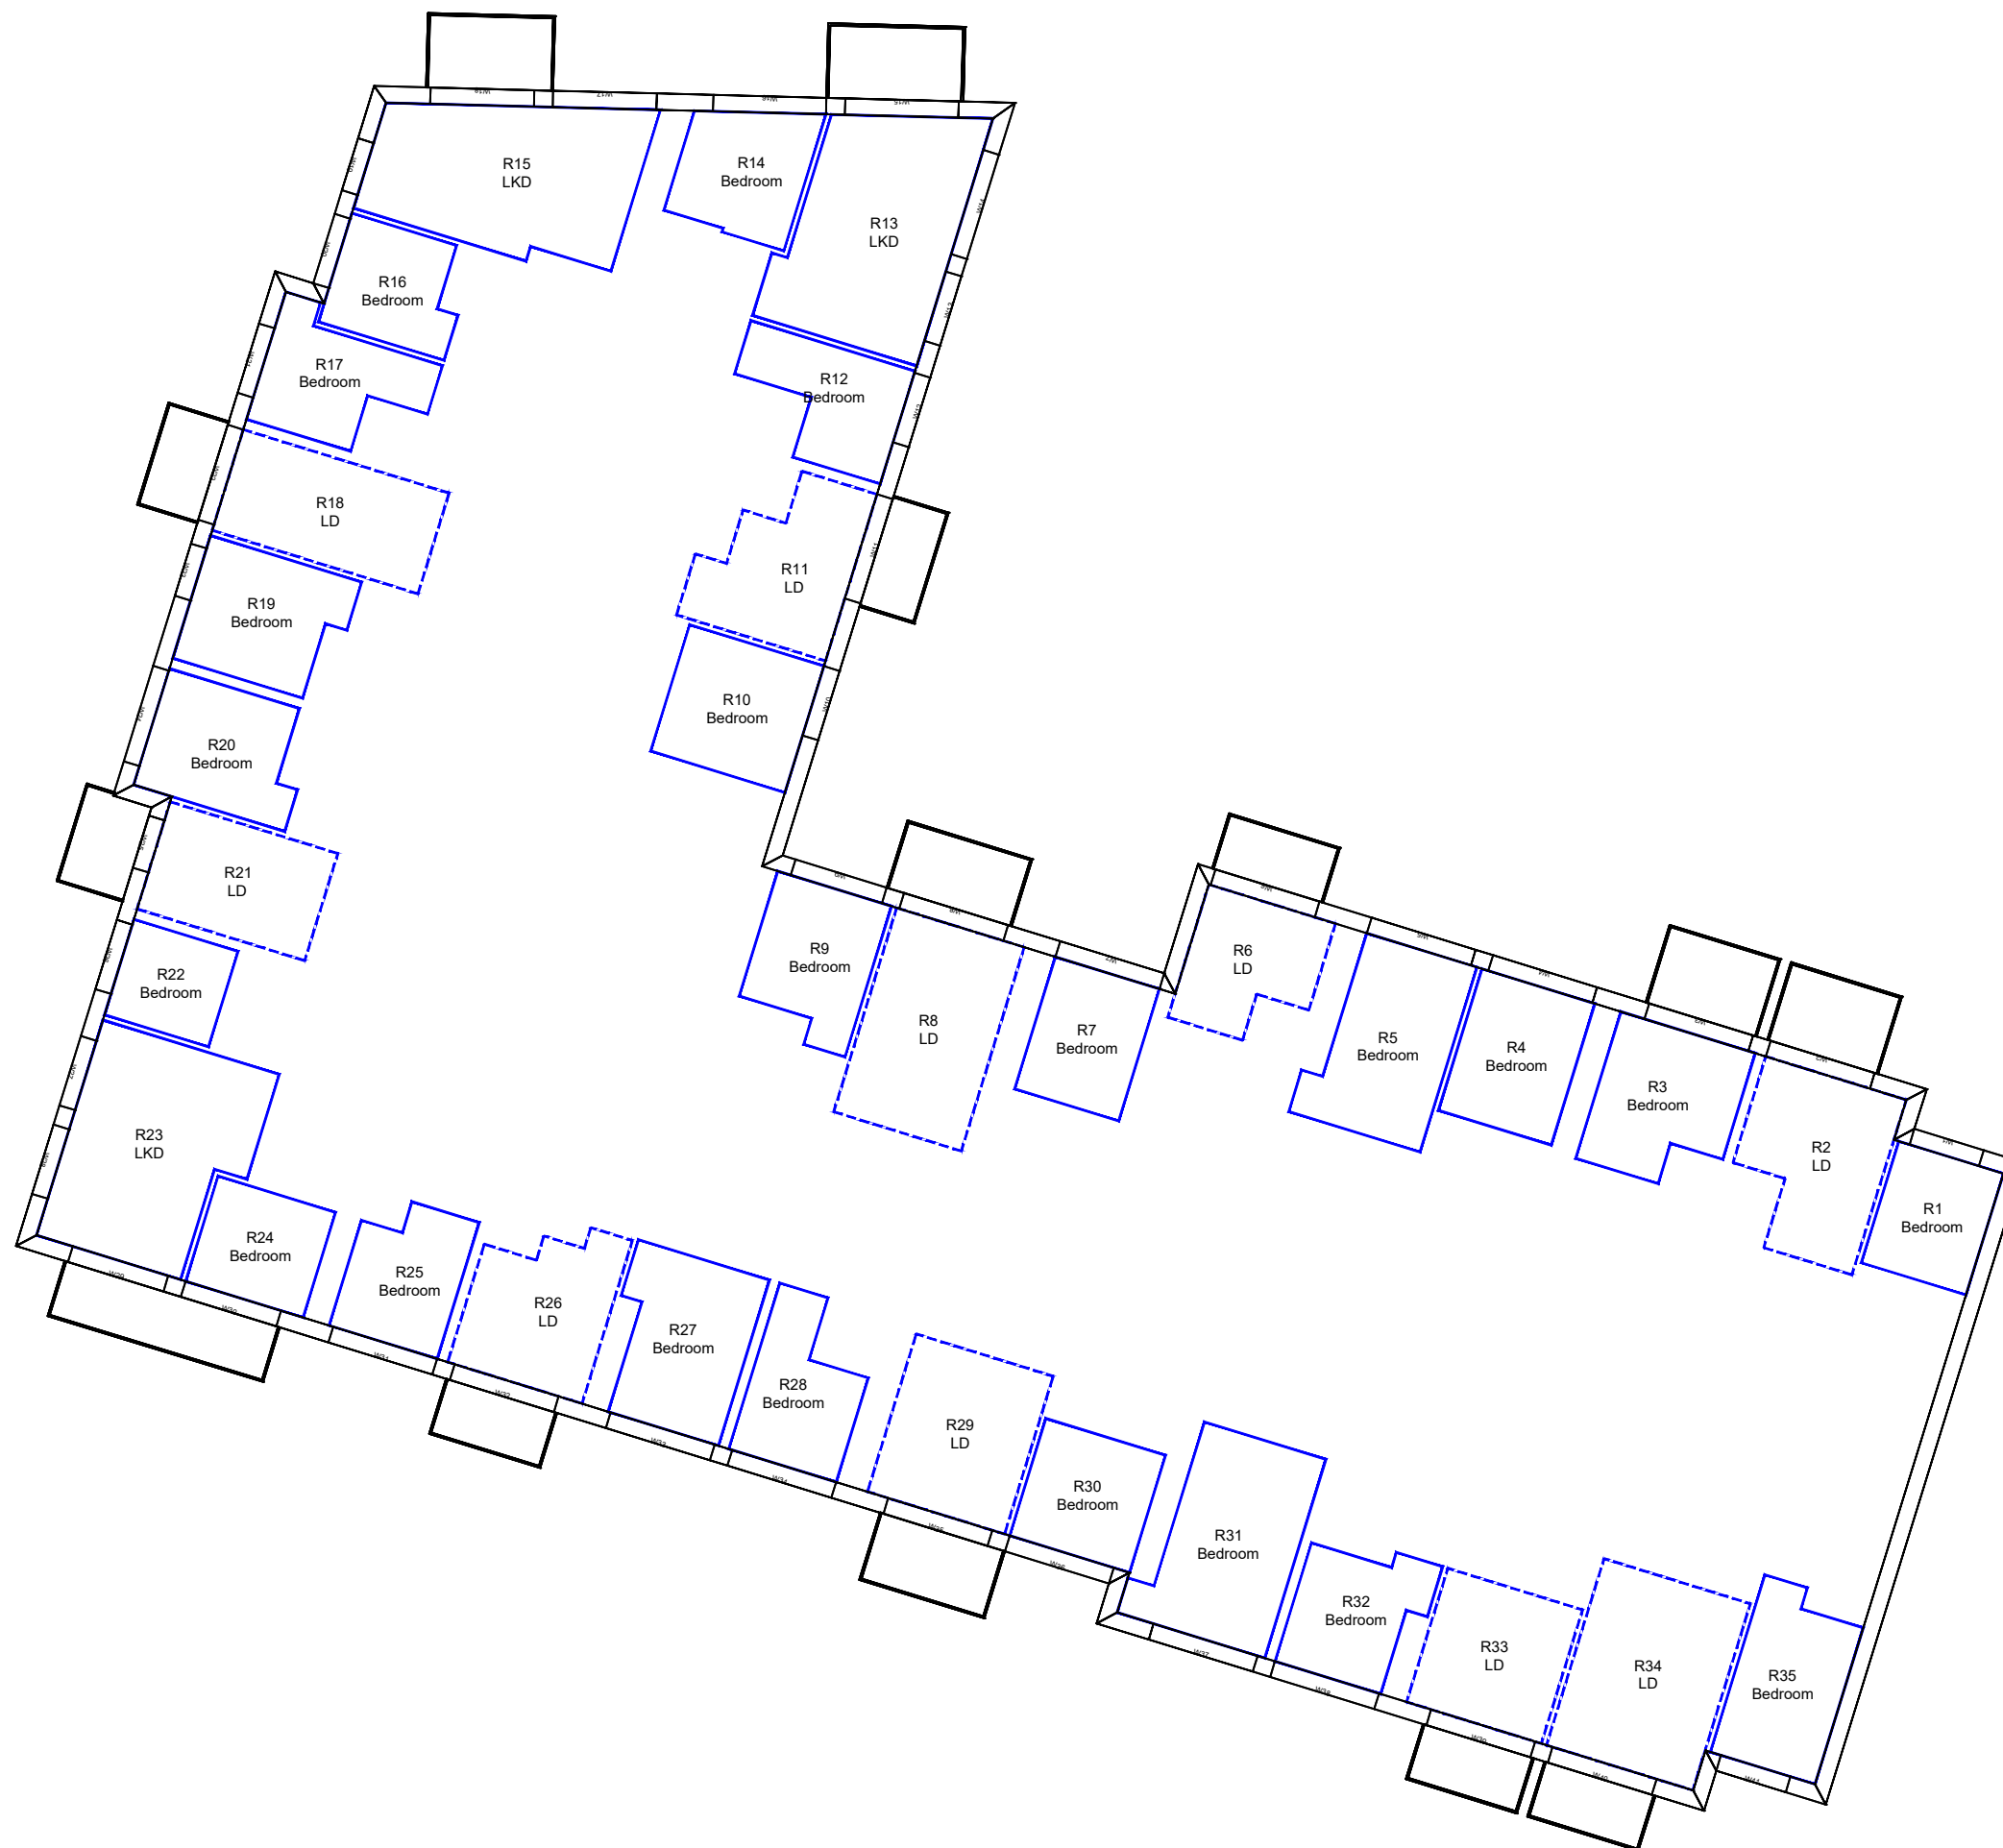



LEGEND:

- Room Layout from Plan/ Inspection
- Room Layout - Notional

SOURCES OF INFORMATION:

EXISTING, SURROUNDING & ANALYSED BUILDINGS
 MBS SURVEY
 Received on 19/06/18
 Site and aerial photos.

PROPOSED BUILDINGS
 FOSTER & PARTNERS
 Received on 03/03/20

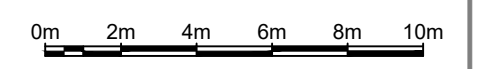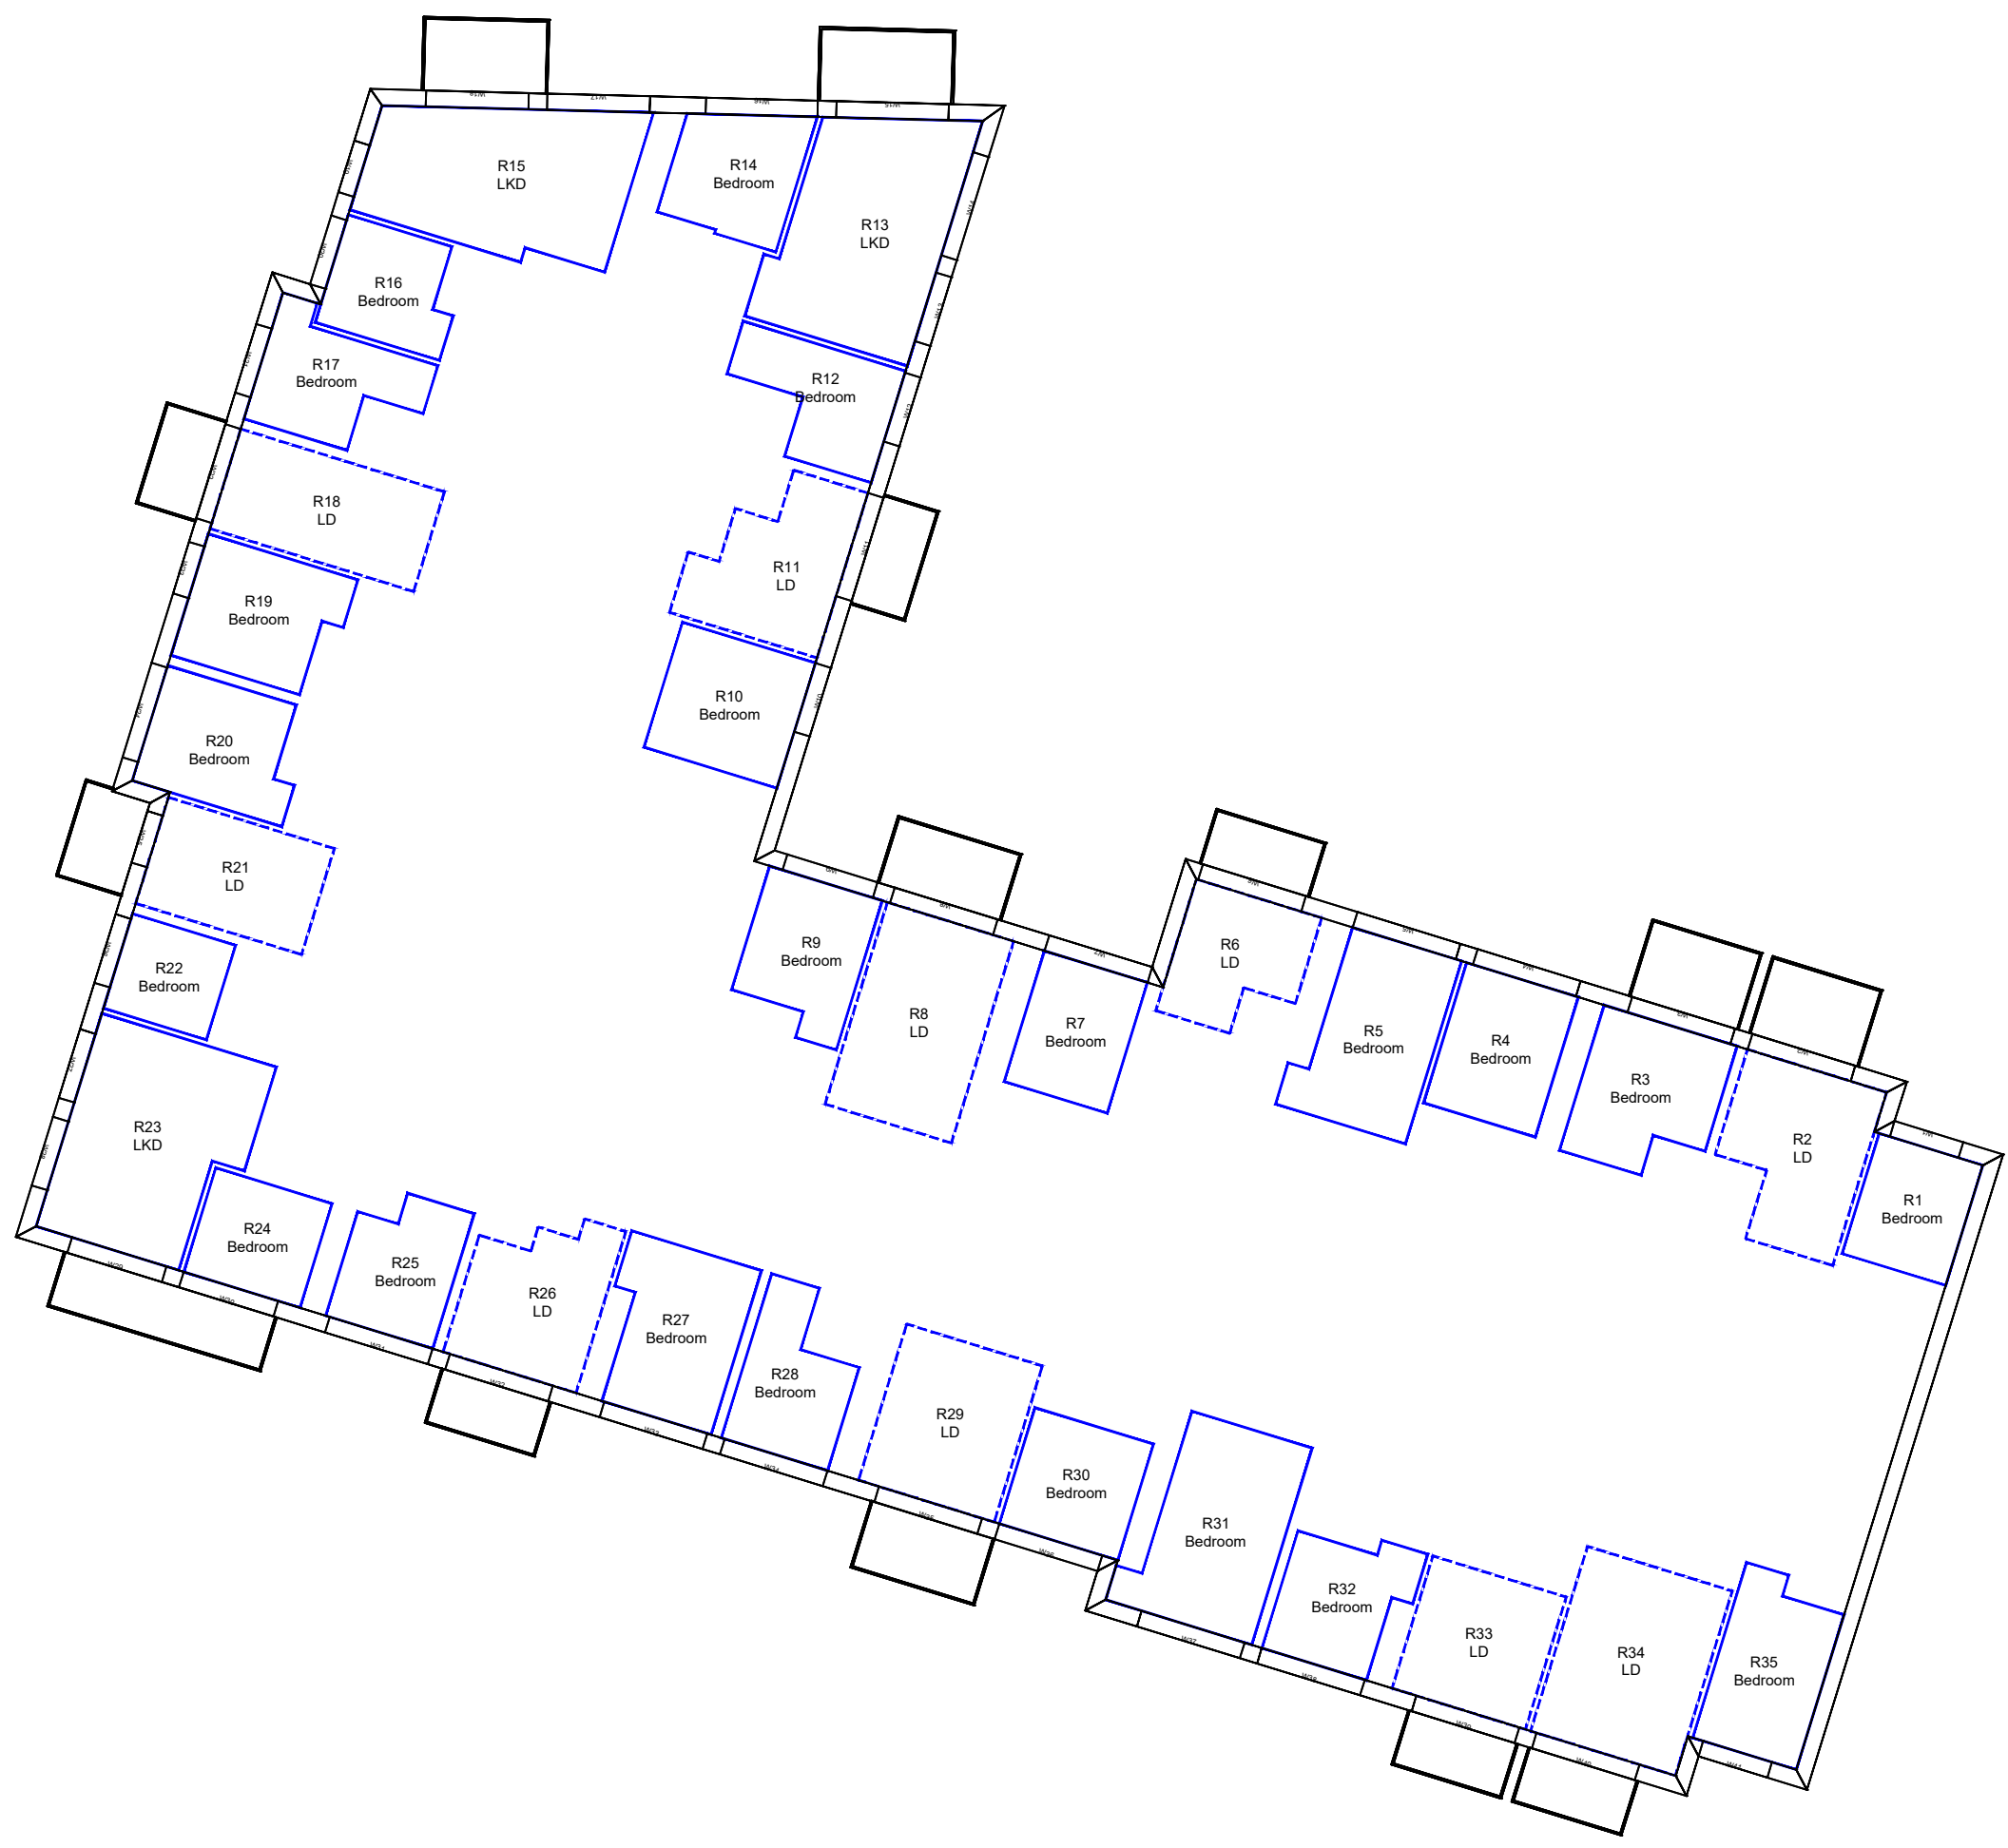

8TH FLOOR

REV	DESCRIPTION	DATE

© Copyright Anstey Horne & Co. Ltd
 This drawing is the property of Anstey Horne & Co. Ltd. All rights reserved.
 This drawing should not be reproduced without permission.
 Do not scale from this drawing.

CLIENT: KEYSTONE PARTNERS

PROJECT TITLE: SILVERSTOWN THAMESIDE WEST

SCHEME REF: SCHEME RECEIVED: 03/03/20



DRAWING TITLE: AVERAGE DAYLIGHT FACTOR INTERNAL FLOOR LAYOUTS BLOCK A

MODELLED BY: BS / DRAWN BY: BS / DATE: 09/03/20 / SCALE: 1:200 / **A3**

PROJECT No: ROL00039_R15_V01_ / RELEASE No: / VERSION No: / DRAWING No: 402-07

Daylight & Sunlight



LEGEND:

-  Room Layout from Plan/ Inspection
-  Room Layout - Notional

SOURCES OF INFORMATION:

EXISTING, SURROUNDING & ANALYSED BUILDINGS
 MBS SURVEY
 Received on 19/06/18
 Site and aerial photos.

PROPOSED BUILDINGS
 FOSTER & PARTNERS
 Received on 03/03/20

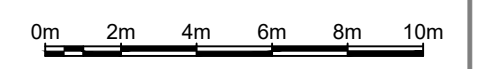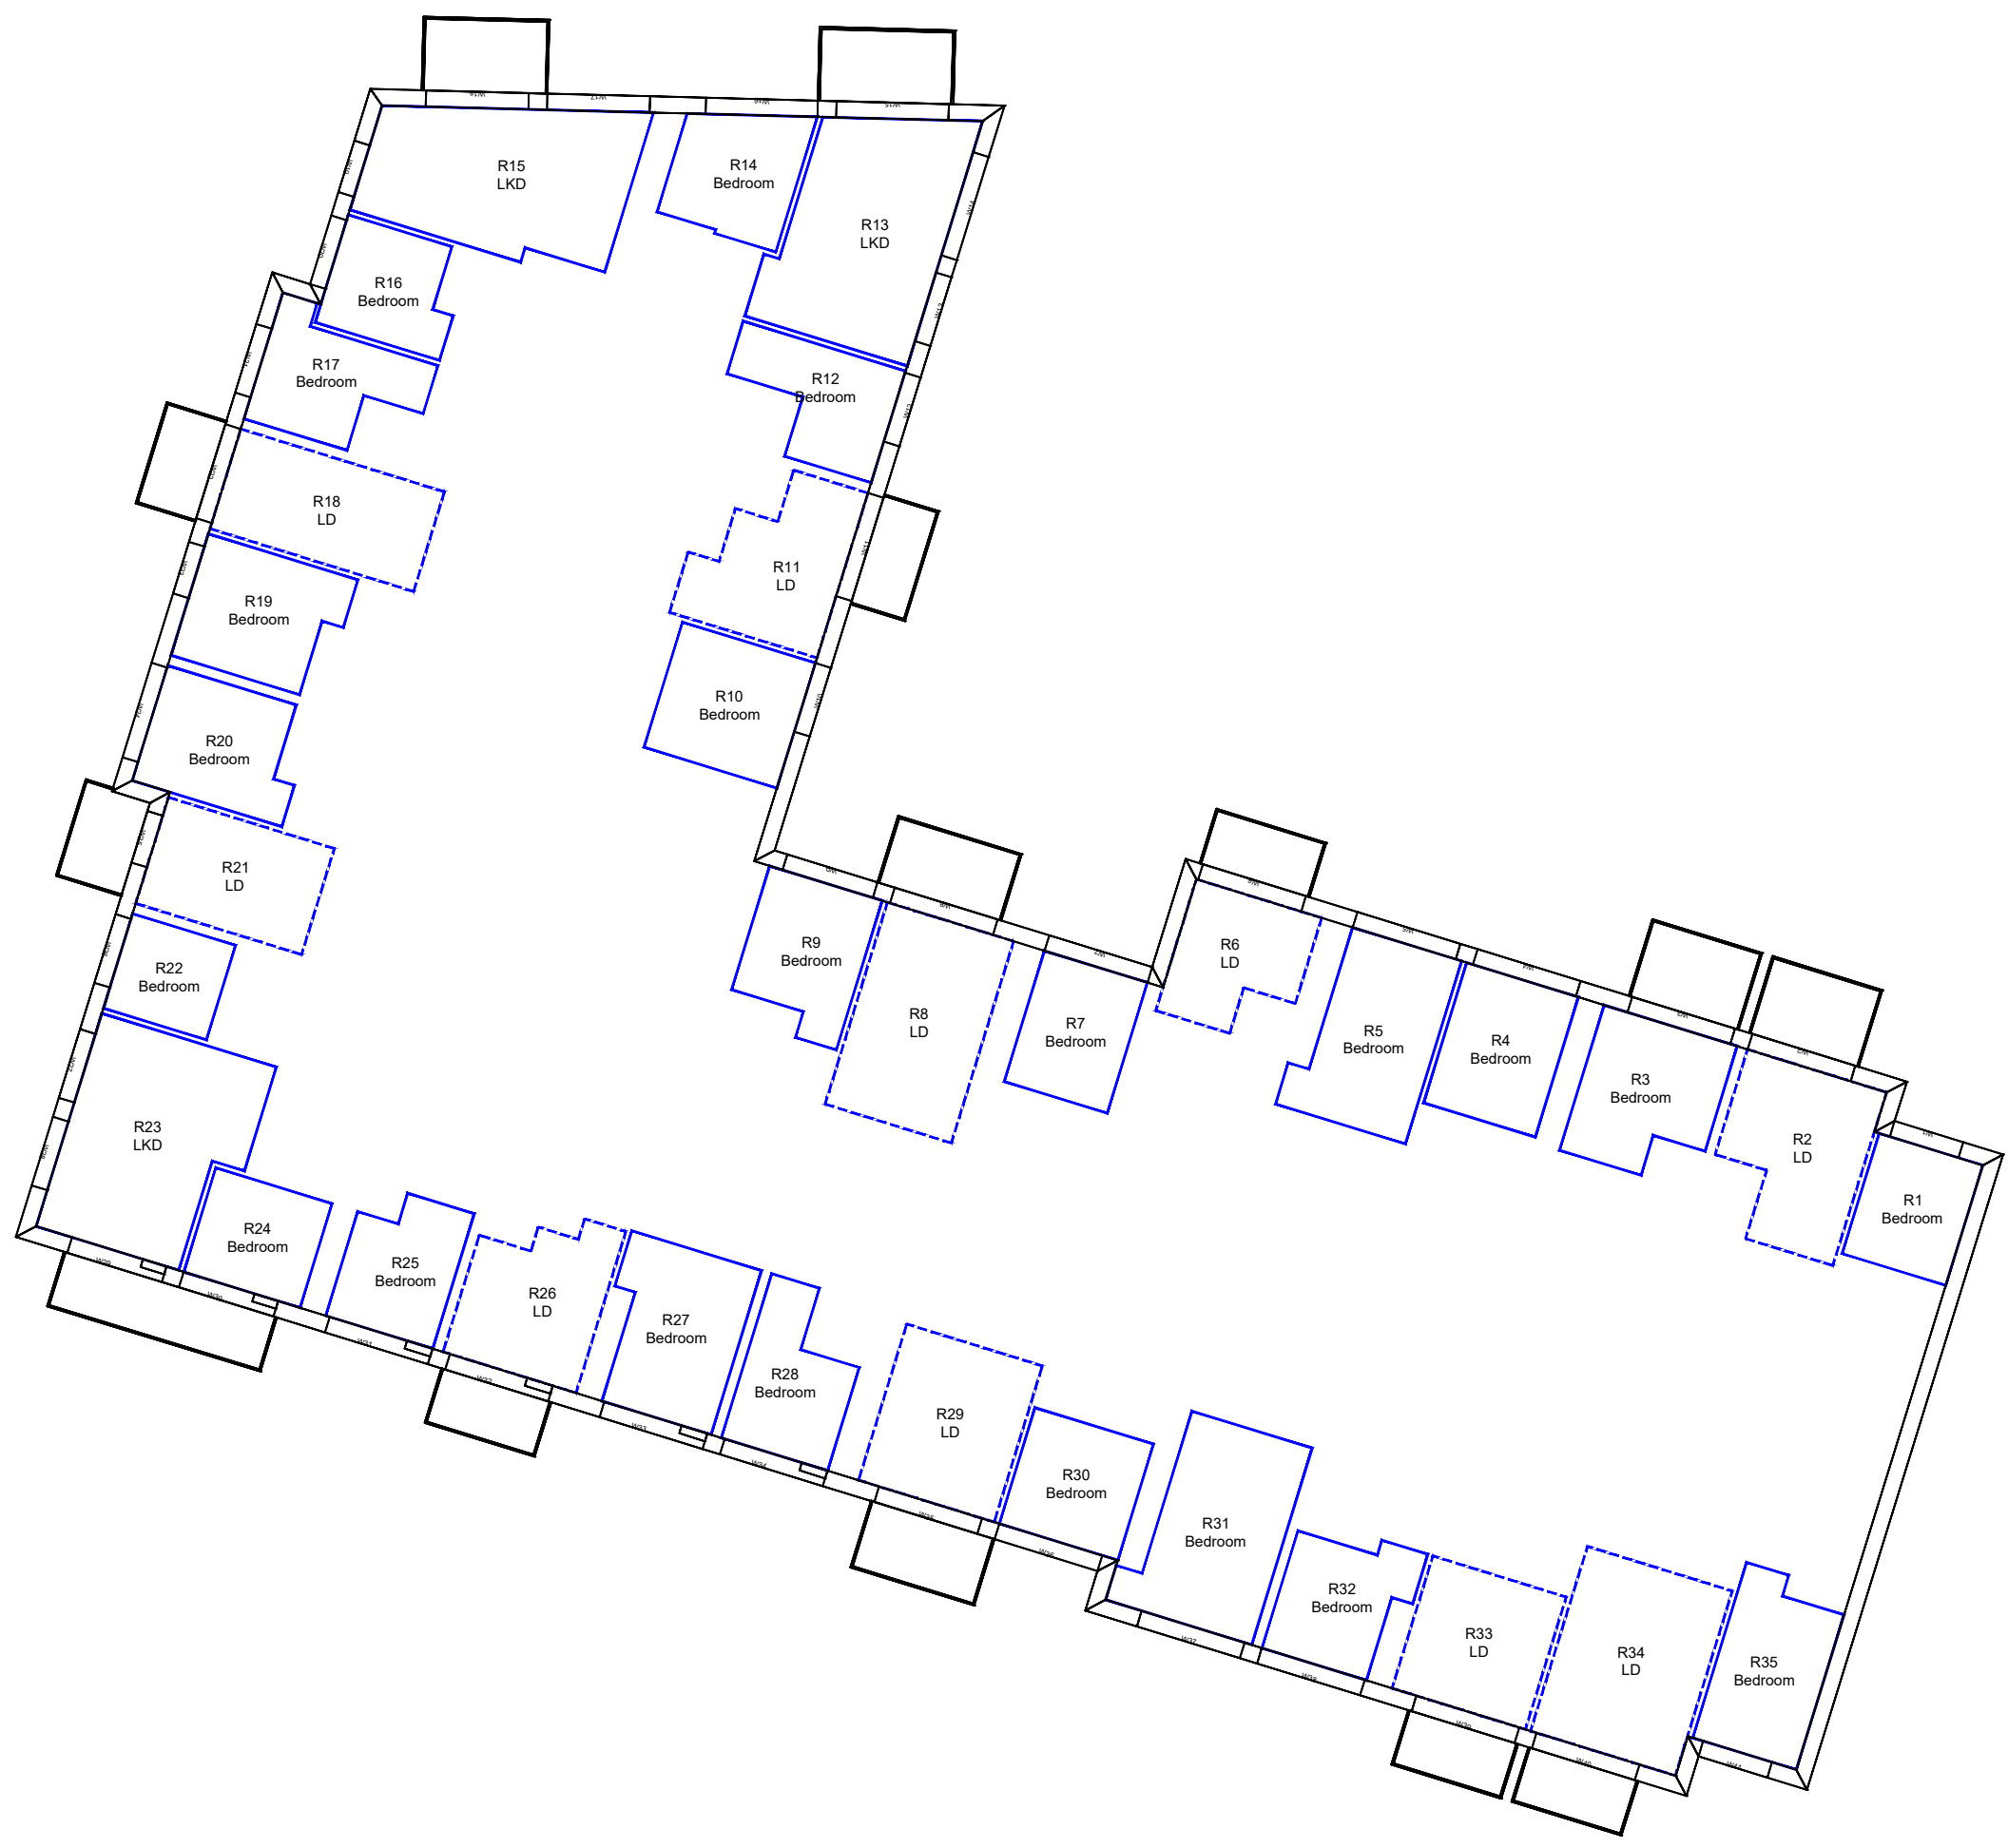

9TH FLOOR

REV	DESCRIPTION	DATE

© Copyright Anstey Horne & Co. Ltd
 This drawing is the property of Anstey Horne & Co. Ltd. All rights reserved.
 This drawing should not be reproduced without permission.
 Do not scale from this drawing.

CLIENT: KEYSTONE PARTNERS

PROJECT TITLE: SILVERSTOWN THAMESIDE WEST

SCHEME REF: SCHEME RECEIVED: 03/03/20



DRAWING TITLE: AVERAGE DAYLIGHT FACTOR INTERNAL FLOOR LAYOUTS BLOCK A

MODELLED BY: BS / DRAWN BY: BS / DATE: 09/03/20 / SCALE: 1:200 / **A3**

PROJECT No: ROL00039_R15_V01_ / RELEASE No: / VERSION No: / DRAWING No: 402-08

Daylight & Sunlight



LEGEND:

-  Room Layout from Plan/ Inspection
-  Room Layout - Notional

SOURCES OF INFORMATION:

EXISTING, SURROUNDING & ANALYSED BUILDINGS
 MBS SURVEY
 Received on 19/06/18
 Site and aerial photos.

PROPOSED BUILDINGS
 FOSTER & PARTNERS
 Received on 03/03/20

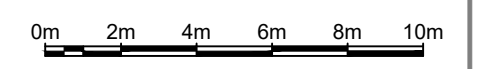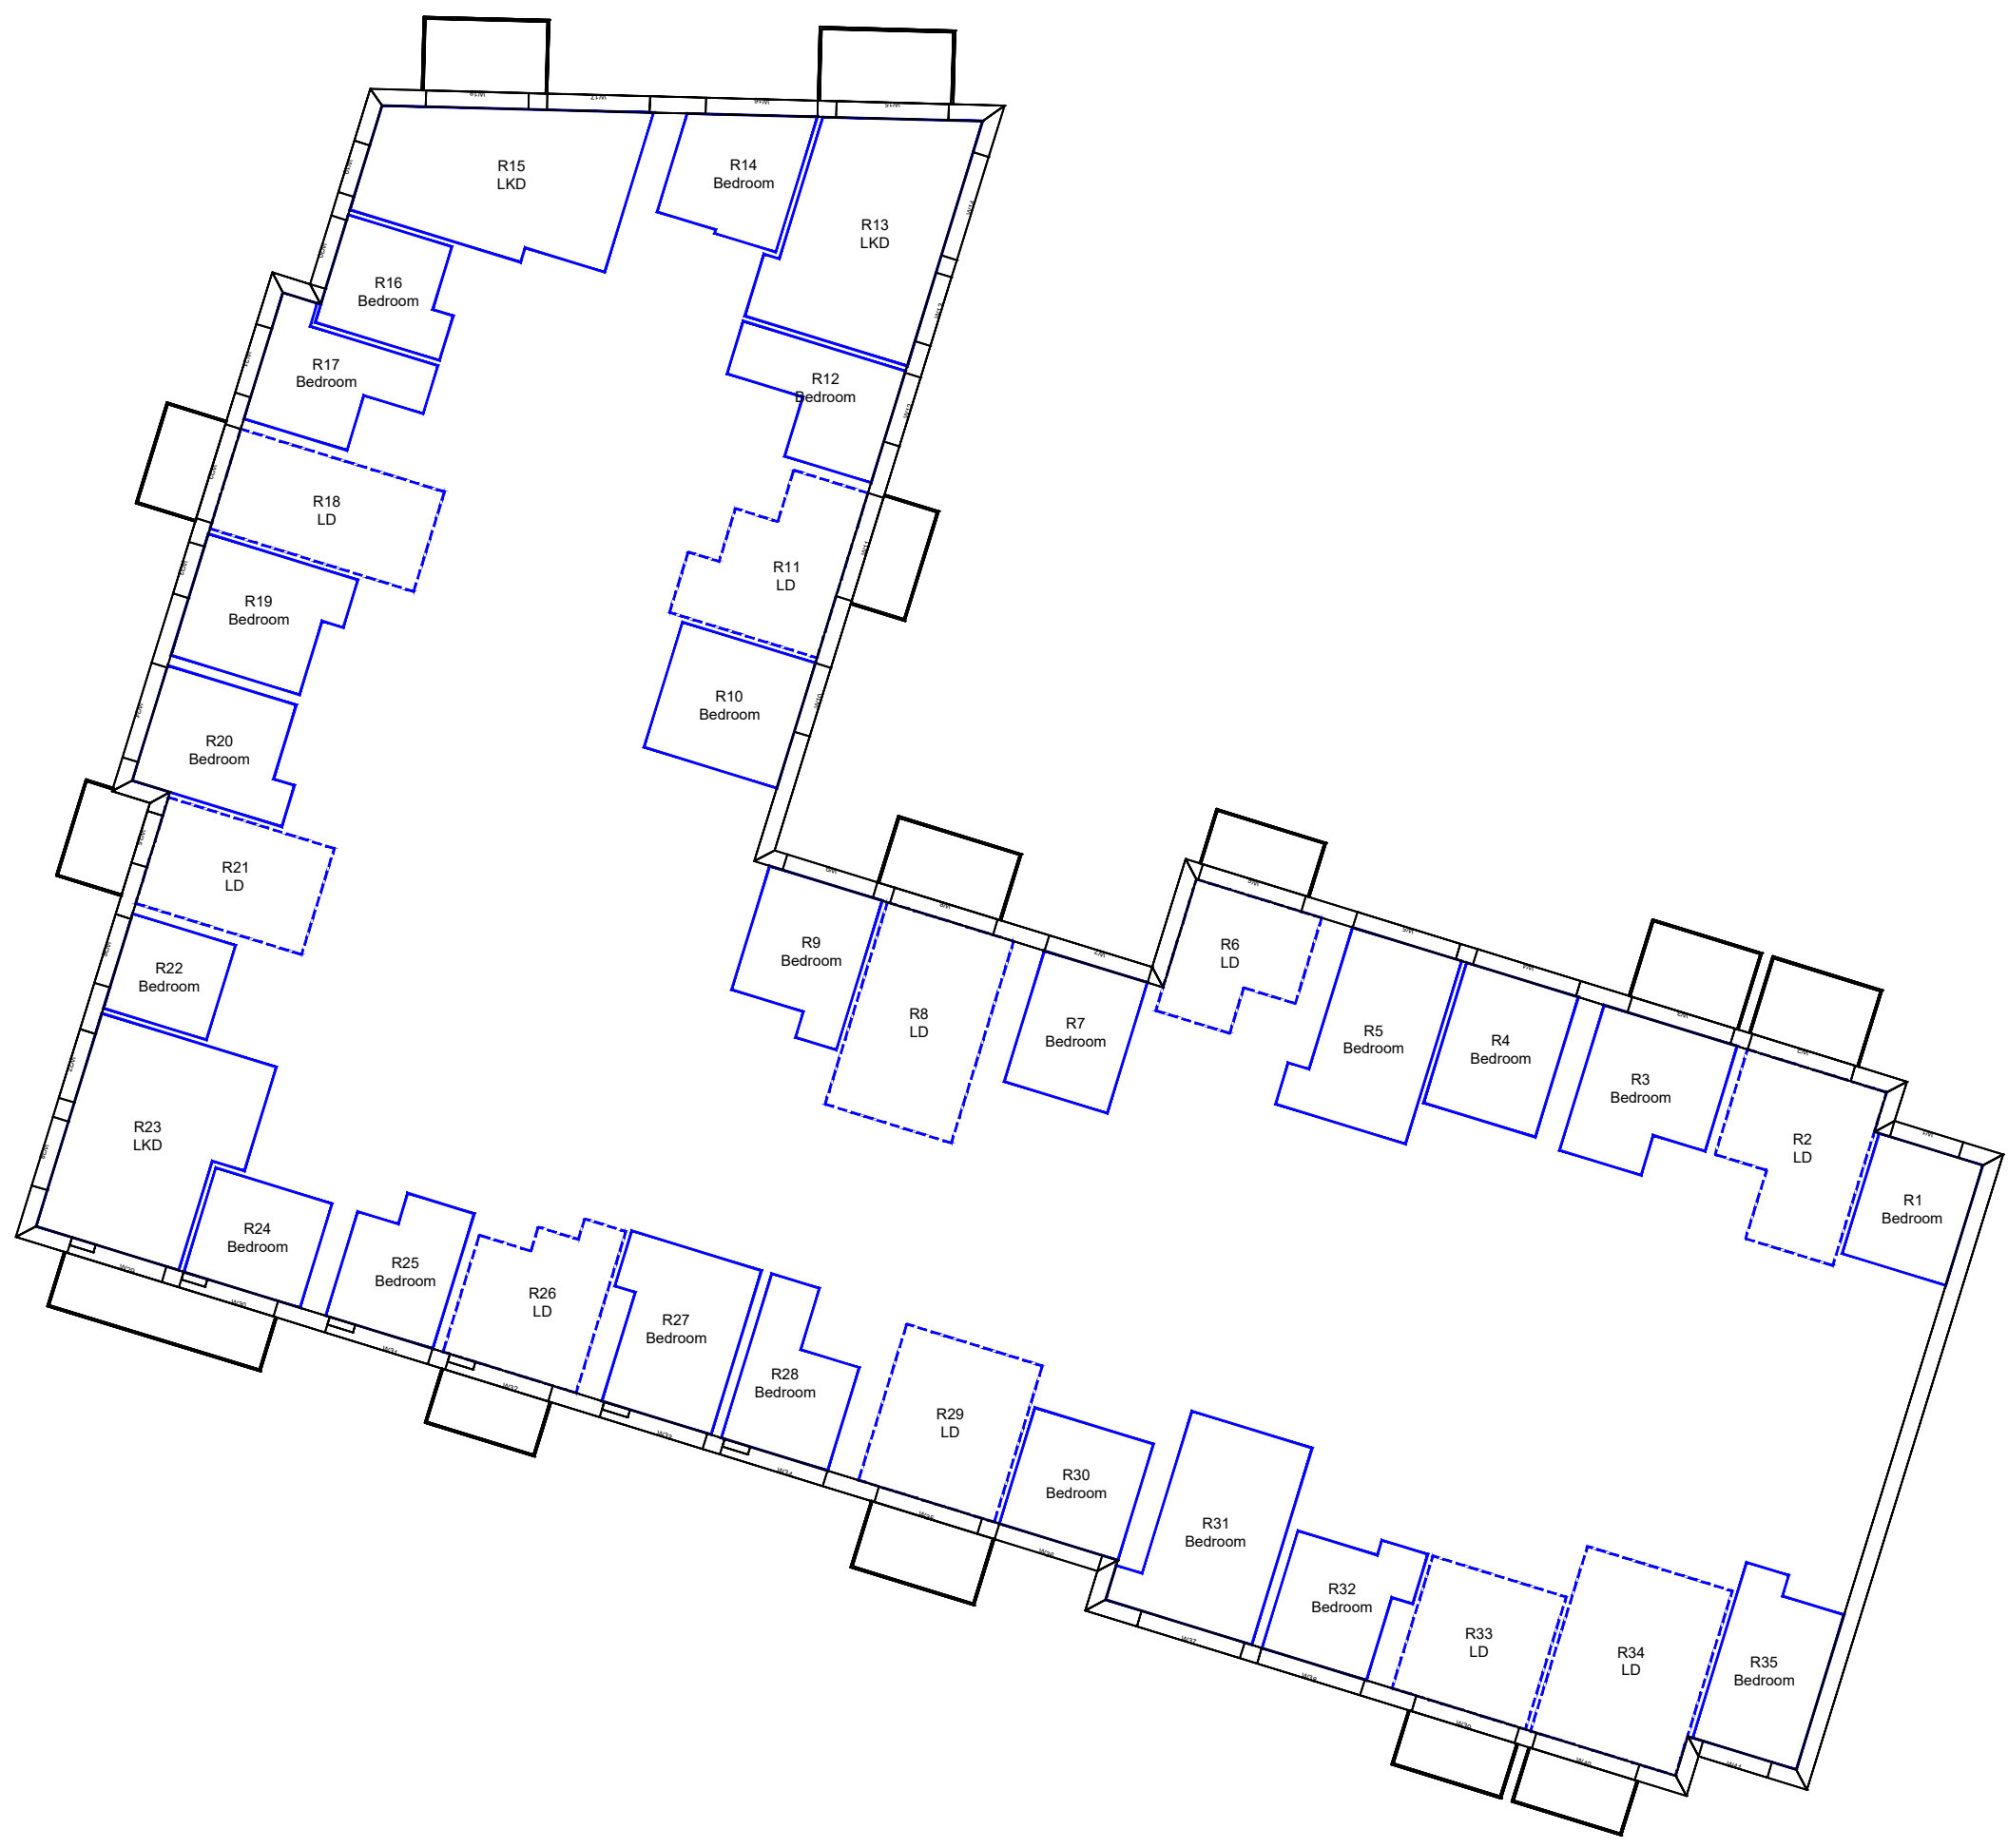

10TH FLOOR

REV	DESCRIPTION	DATE

© Copyright Anstey Horne & Co. Ltd
 This drawing is the property of Anstey Horne & Co. Ltd. All rights reserved.
 This drawing should not be reproduced without permission.
 Do not scale from this drawing.

CLIENT: KEYSTONE PARTNERS

PROJECT TITLE: SILVERSTOWN THAMESIDE WEST

SCHEME REF: SCHEME RECEIVED: 03/03/20



DRAWING TITLE: AVERAGE DAYLIGHT FACTOR INTERNAL FLOOR LAYOUTS BLOCK A

MODELLED BY: BS / DRAWN BY: BS / DATE: 09/03/20 / SCALE: 1:200 / **A3**

PROJECT No: ROL00039_R15_V01_ / RELEASE No: / VERSION No: / DRAWING No: 402-09



Daylight & Sunlight

LEGEND:

-  Room Layout from Plan/ Inspection
-  Room Layout - Notional

SOURCES OF INFORMATION:

- EXISTING, SURROUNDING & ANALYSED BUILDINGS**
 MBS SURVEY
 Received on 19/06/18
 Site and aerial photos.
- PROPOSED BUILDINGS**
 FOSTER & PARTNERS
 Received on 03/03/20

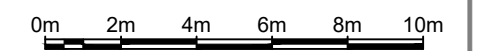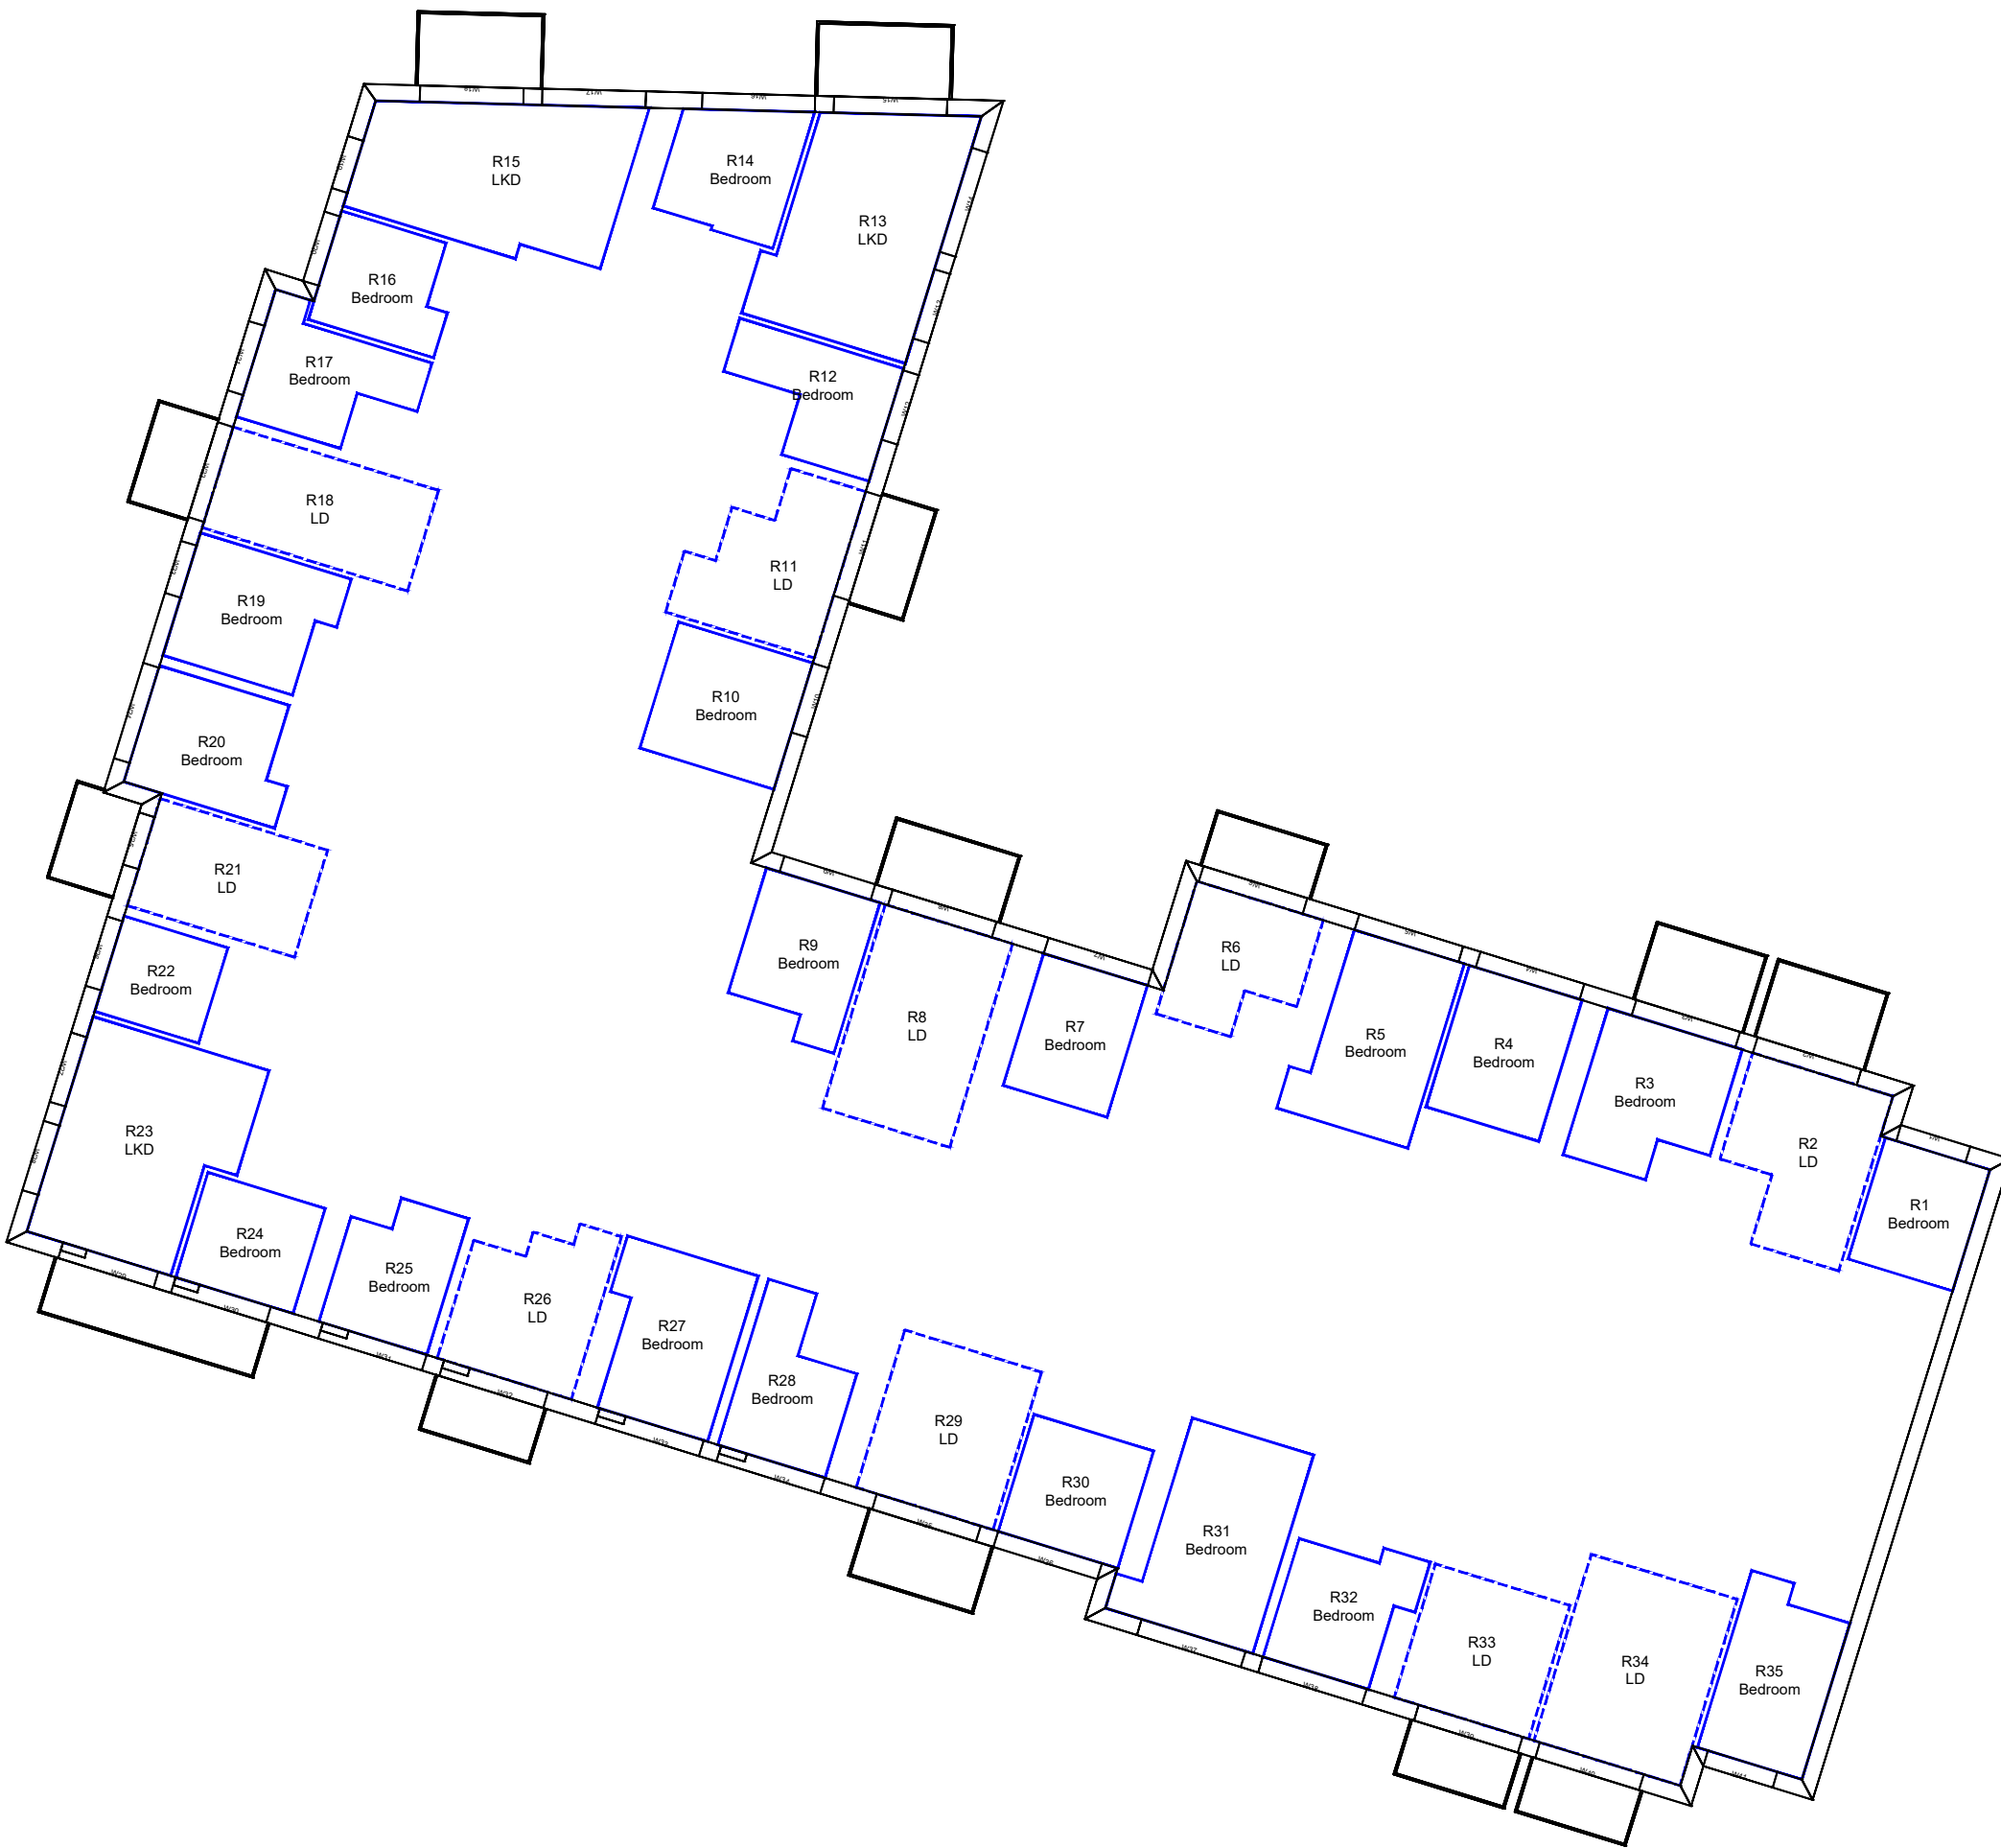

11TH FLOOR

REV	DESCRIPTION	DATE
© Copyright Anstey Horne & Co. Ltd This drawing is the property of Anstey Horne & Co. Ltd. All rights reserved. This drawing should not be reproduced without permission. Do not scale from this drawing.		

CLIENT: KEYSTONE PARTNERS

PROJECT TITLE: SILVERSTOWN THAMESIDE WEST

SCHEME REF: SCHEME RECEIVED: 03/03/20



DRAWING TITLE: AVERAGE DAYLIGHT FACTOR INTERNAL FLOOR LAYOUTS BLOCK A

MODELLED BY: BS / DRAWN BY: BS / DATE: 09/03/20 / SCALE: 1:200 / **A3**

PROJECT No: ROL00039_R15_V01_ / RELEASE No: / VERSION No: / DRAWING No: 402-10

Daylight & Sunlight

LEGEND:

-  Room Layout from Plan/ Inspection
-  Room Layout - Notional

SOURCES OF INFORMATION:

EXISTING, SURROUNDING & ANALYSED BUILDINGS

MBS SURVEY
Received on 19/06/18

Site and aerial photos.

PROPOSED BUILDINGS

FOSTER & PARTNERS
Received on 03/03/20



0m 2m 4m 6m 8m 10m

REV	DESCRIPTION	DATE

© Copyright Anstey Horne & Co. Ltd
This drawing is the property of Anstey Horne & Co. Ltd. All rights reserved.
This drawing should not be reproduced without permission.
Do not scale from this drawing.

CLIENT: KEYSTONE PARTNERS

PROJECT TITLE: SILVERSTOWN THAMESIDE WEST

SCHEME REF: SCHEME RECEIVED: 03/03/20

DRAWING TITLE: AVERAGE DAYLIGHT FACTOR INTERNAL FLOOR LAYOUTS BLOCK A



MODELLED BY: BS / DRAWN BY: BS / DATE: 09/03/20 / SCALE: 1:200 / **A3**

PROJECT No: ROL00039_R15_V01 / RELEASE No: / VERSION No: / DRAWING No: 402-11

Daylight & Sunlight



LEGEND:

-  Room Layout from Plan/ Inspection
-  Room Layout - Notional

SOURCES OF INFORMATION:

EXISTING, SURROUNDING & ANALYSED BUILDINGS

MBS SURVEY
Received on 19/06/18

Site and aerial photos.

PROPOSED BUILDINGS

FOSTER & PARTNERS
Received on 03/03/20



0m 2m 4m 6m 8m 10m

REV	DESCRIPTION	DATE

© Copyright Anstey Horne & Co. Ltd
This drawing is the property of Anstey Horne & Co. Ltd. All rights reserved.
This drawing should not be reproduced without permission.
Do not scale from this drawing.

CLIENT: KEYSTONE PARTNERS

PROJECT TITLE: SILVERSTOWN THAMESIDE WEST

SCHEME REF: SCHEME RECEIVED: 03/03/20

DRAWING TITLE: AVERAGE DAYLIGHT FACTOR INTERNAL FLOOR LAYOUTS BLOCK A



MODELLED BY: BS / DRAWN BY: BS / DATE: 09/03/20 / SCALE: 1:200 / **A3**

PROJECT No: ROL00039_R15_V01 / RELEASE No: / VERSION No: / DRAWING No: 402-12

Daylight & Sunlight



LEGEND:

-  Room Layout from Plan/ Inspection
-  Room Layout - Notional

SOURCES OF INFORMATION:

EXISTING, SURROUNDING & ANALYSED BUILDINGS

MBS SURVEY
Received on 19/06/18

Site and aerial photos.

PROPOSED BUILDINGS

FOSTER & PARTNERS
Received on 03/03/20



0m 2m 4m 6m 8m 10m

REV	DESCRIPTION	DATE

© Copyright Anstey Horne & Co. Ltd
This drawing is the property of Anstey Horne & Co. Ltd. All rights reserved.
This drawing should not be reproduced without permission.
Do not scale from this drawing.

CLIENT: KEYSTONE PARTNERS

PROJECT TITLE: SILVERSTOWN THAMESIDE WEST


SCHEME REF: SCHEME RECEIVED: 03/03/20

DRAWING TITLE: AVERAGE DAYLIGHT FACTOR INTERNAL FLOOR LAYOUTS BLOCK A



MODELLED BY: BS / DRAWN BY: BS / DATE: 09/03/20 / SCALE: 1:200 / **A3**

PROJECT No: ROL00039_R15_V01 / RELEASE No: / VERSION No: / DRAWING No: 402-13

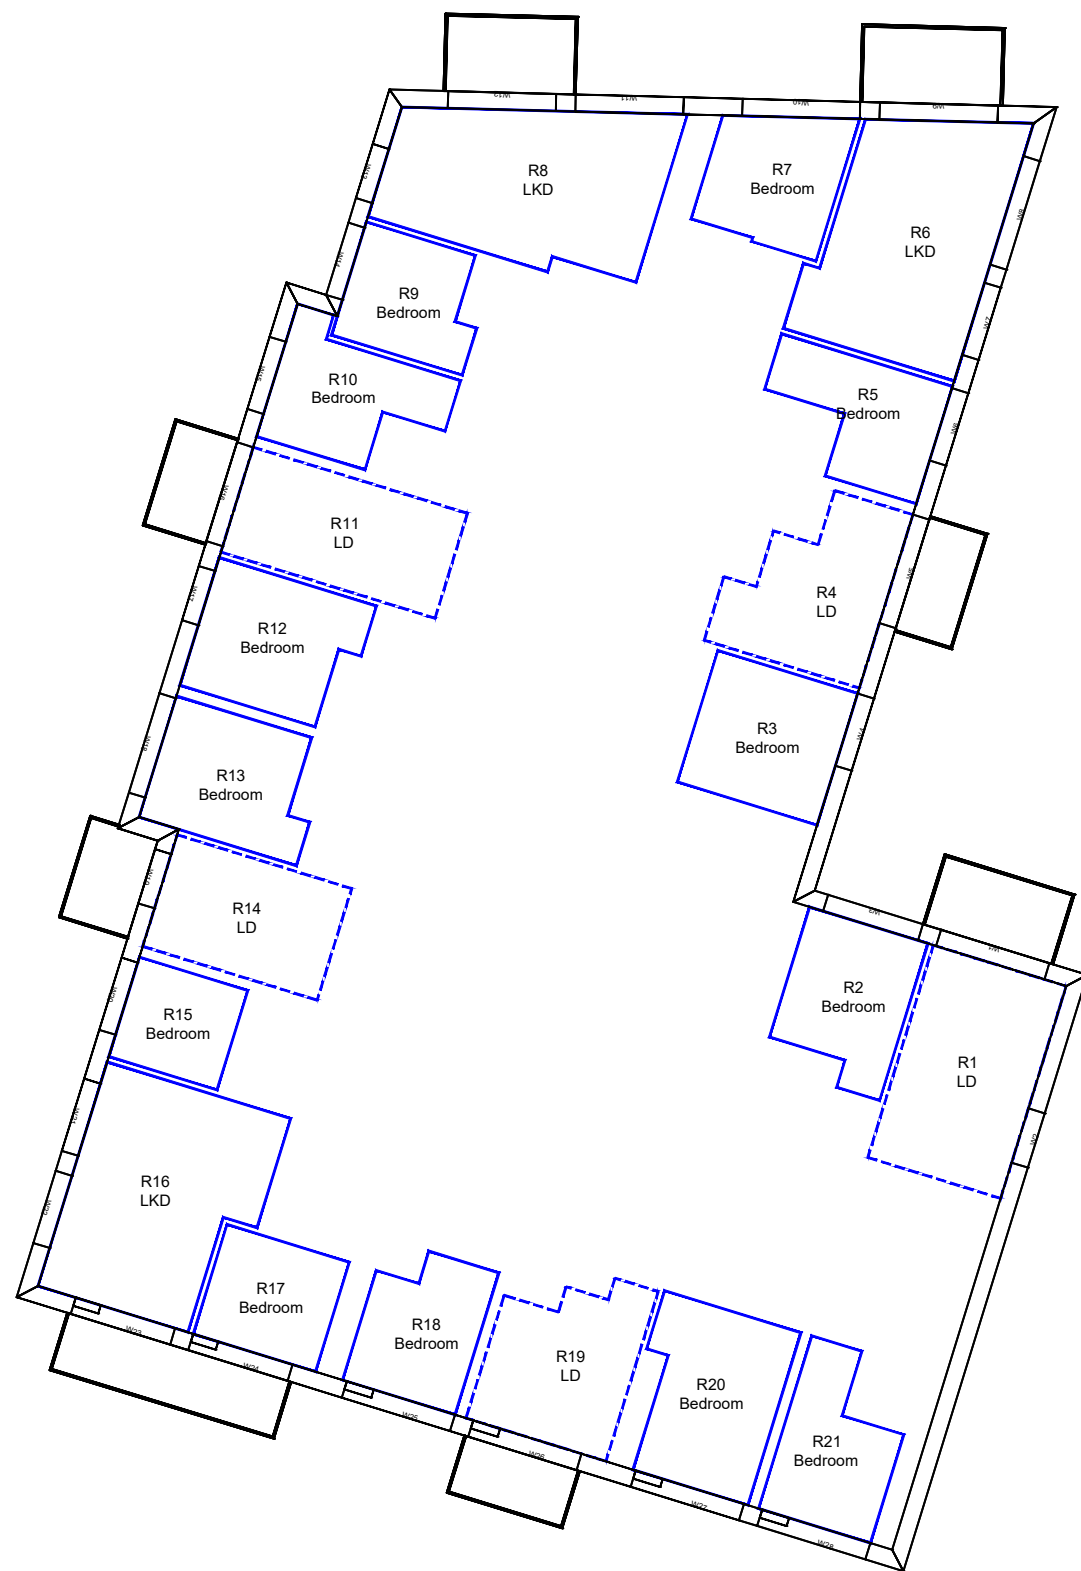Daylight & Sunlight



LEGEND:

-  Room Layout from Plan/ Inspection
-  Room Layout - Notional

SOURCES OF INFORMATION:


EXISTING, SURROUNDING & ANALYSED BUILDINGS

MBS SURVEY
Received on 19/06/18

Site and aerial photos.

PROPOSED BUILDINGS

FOSTER & PARTNERS
Received on 03/03/20

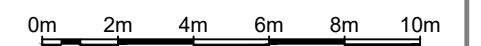

REV	DESCRIPTION	DATE

© Copyright Anstey Horne & Co. Ltd
This drawing is the property of Anstey Horne & Co. Ltd. All rights reserved.
This drawing should not be reproduced without permission.
Do not scale from this drawing.

CLIENT: KEYSTONE PARTNERS

PROJECT TITLE: SILVERSTOWN THAMESIDE WEST


SCHEME REF: SCHEME RECEIVED: 03/03/20

DRAWING TITLE: AVERAGE DAYLIGHT FACTOR INTERNAL FLOOR LAYOUTS BLOCK A



MODELLED BY: BS / DRAWN BY: BS / DATE: 09/03/20 / SCALE: 1:200 / **A3**

PROJECT No: ROL00039_R15_V01 / RELEASE No: / VERSION No: / DRAWING No: 402-14

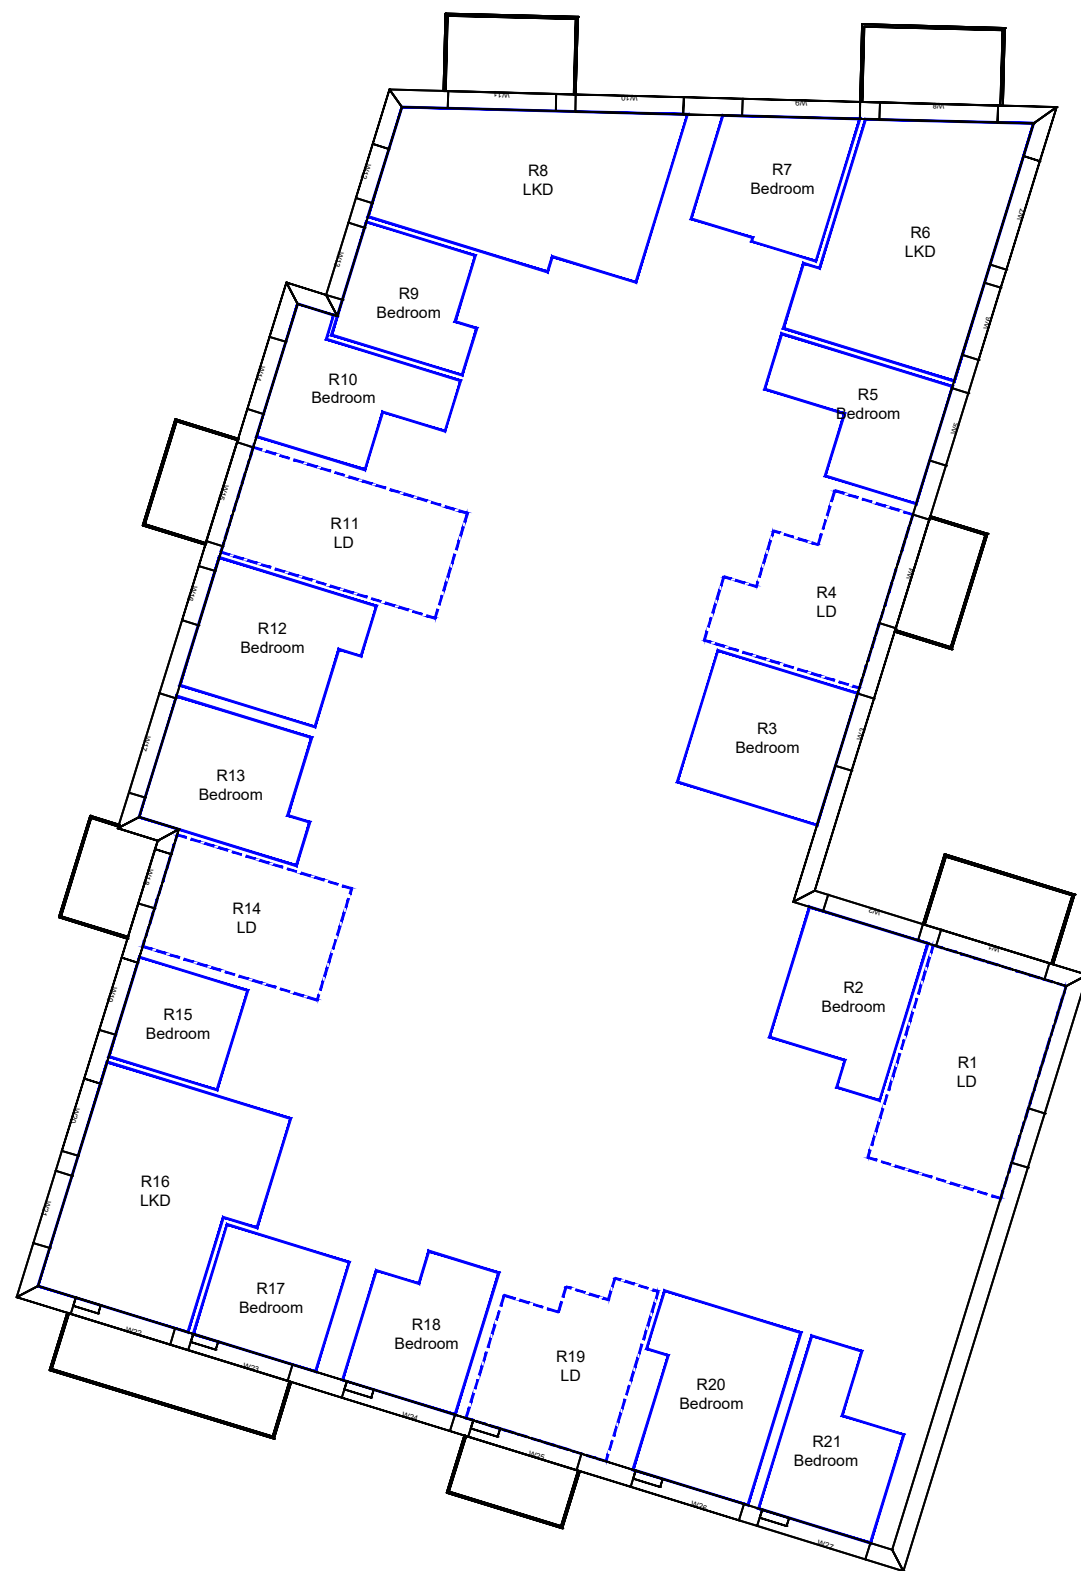Daylight & Sunlight



LEGEND:

-  Room Layout from Plan/ Inspection
-  Room Layout - Notional

SOURCES OF INFORMATION:

EXISTING, SURROUNDING & ANALYSED BUILDINGS

MBS SURVEY
 Received on 19/06/18

Site and aerial photos.

PROPOSED BUILDINGS

FOSTER & PARTNERS
 Received on 03/03/20



REV	DESCRIPTION	DATE

© Copyright Anstey Horne & Co. Ltd
 This drawing is the property of Anstey Horne & Co. Ltd. All rights reserved.
 This drawing should not be reproduced without permission.
 Do not scale from this drawing.

CLIENT: KEYSTONE PARTNERS

PROJECT TITLE: SILVERSTOWN THAMESIDE WEST


SCHEME REF: SCHEME RECEIVED: 03/03/20


DRAWING TITLE: AVERAGE DAYLIGHT FACTOR INTERNAL FLOOR LAYOUTS BLOCK A

MODELLED BY: BS / DRAWN BY: BS / DATE: 09/03/20 / SCALE: 1:200 / **A3**

PROJECT No: ROL00039_R15_V01_ / RELEASE No: / VERSION No: / DRAWING No: 402-15

Daylight & Sunlight

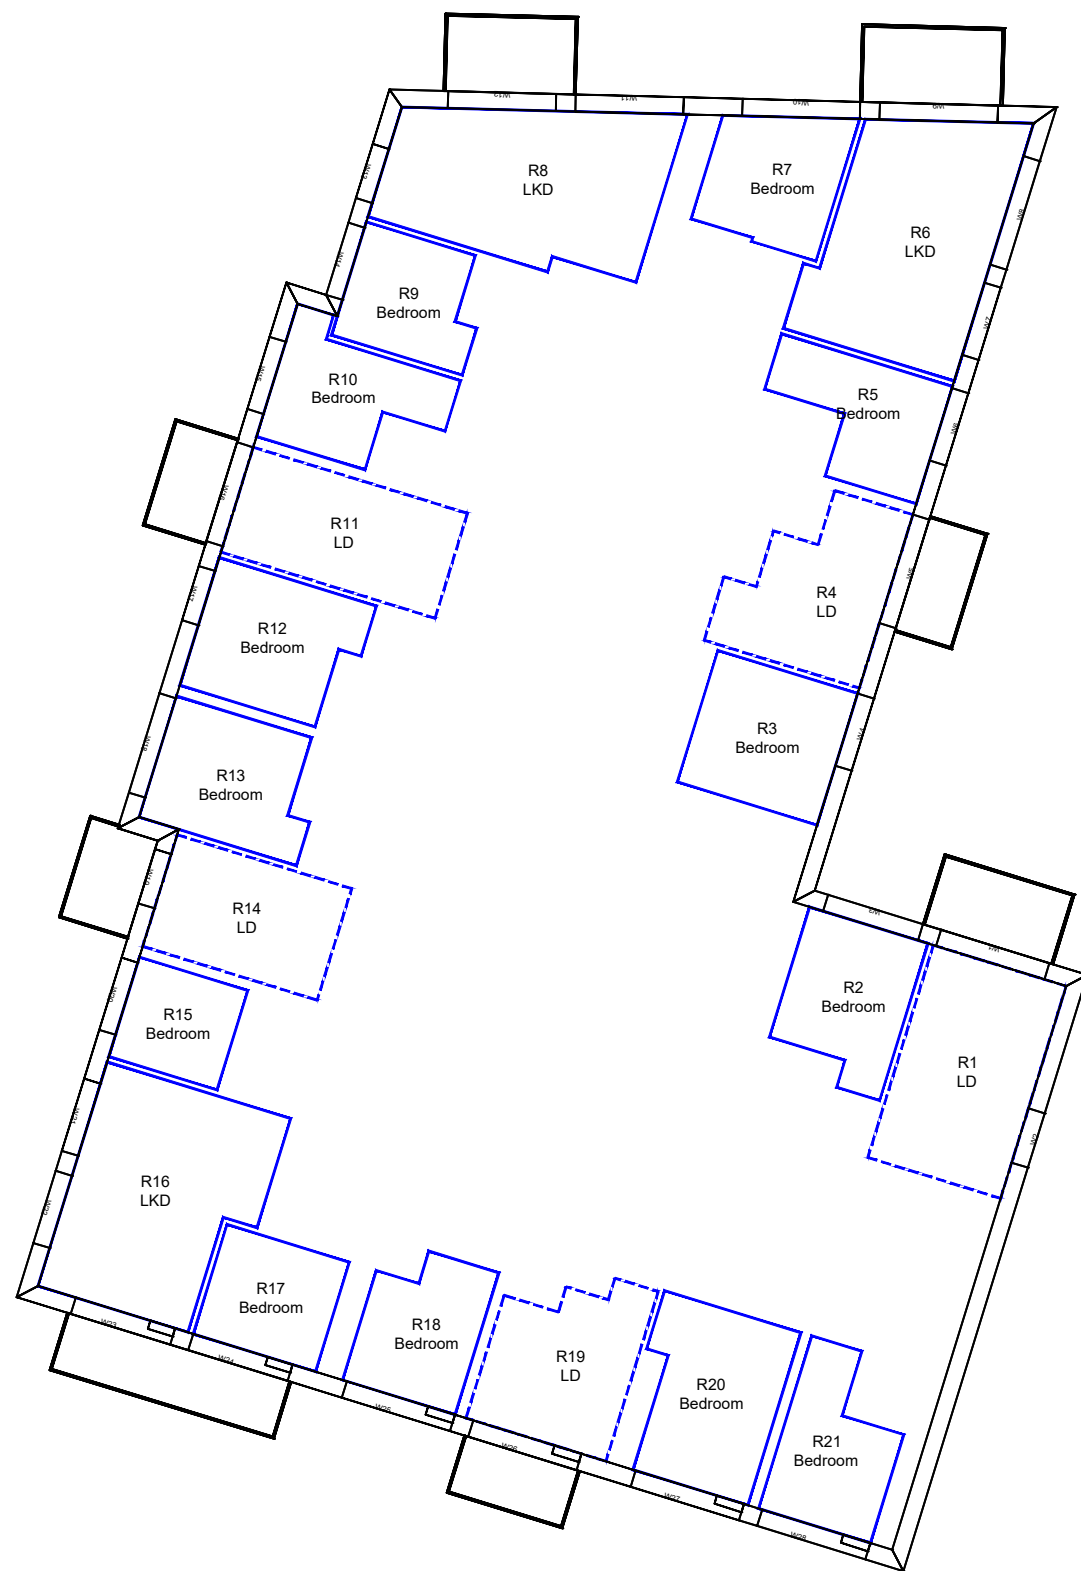

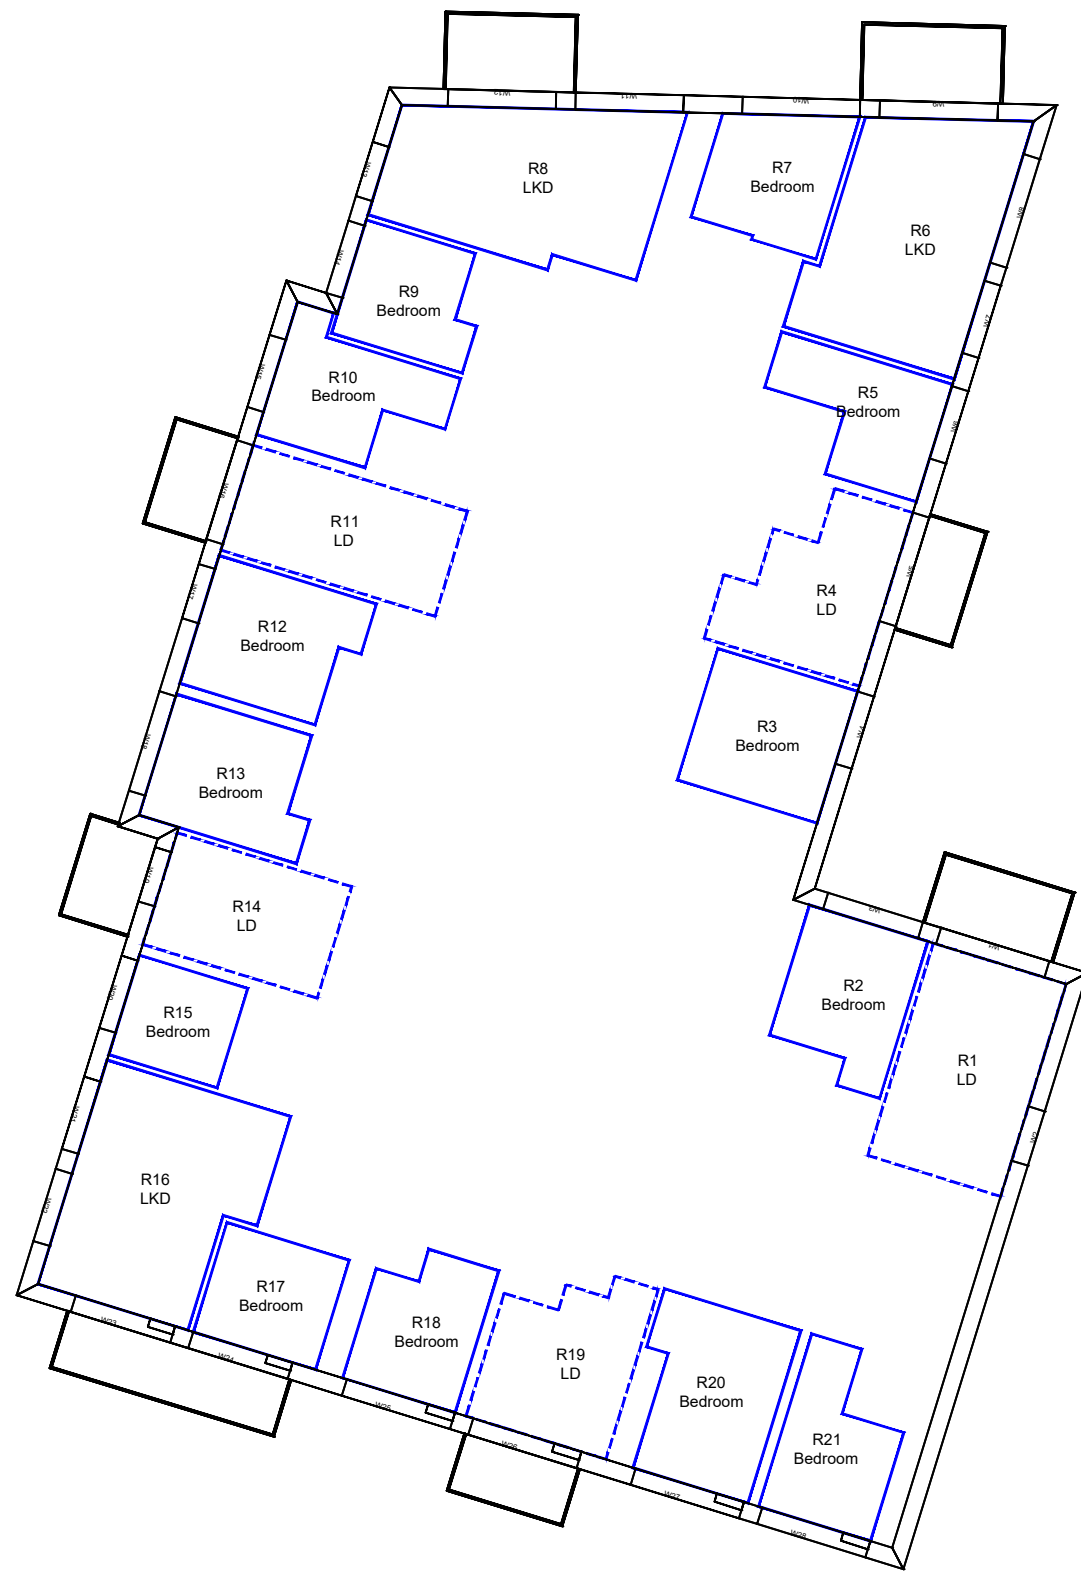

17TH FLOOR


LEGEND:

- Room Layout from Plan/ Inspection
- Room Layout - Notional

SOURCES OF INFORMATION:

EXISTING, SURROUNDING & ANALYSED BUILDINGS
 MBS SURVEY
 Received on 19/06/18
 Site and aerial photos.

PROPOSED BUILDINGS
 FOSTER & PARTNERS
 Received on 03/03/20

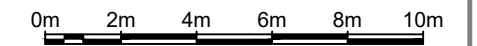

REV	DESCRIPTION	DATE

© Copyright Anstey Horne & Co. Ltd
 This drawing is the property of Anstey Horne & Co. Ltd. All rights reserved.
 This drawing should not be reproduced without permission.
 Do not scale from this drawing.

CLIENT: KEYSTONE PARTNERS

PROJECT TITLE: SILVERSTOWN THAMESIDE WEST

SCHEME REF: SCHEME RECEIVED: 03/03/20



DRAWING TITLE: AVERAGE DAYLIGHT FACTOR INTERNAL FLOOR LAYOUTS BLOCK A

MODELLED BY/ DRAWN BY: BS DATE: 09/03/20 SCALE: 1:200 **A3**

PROJECT No: ROL00039_R15_V01_ RELEASE No: 402-16 VERSION No: DRAWING No:

Daylight & Sunlight



LEGEND:

-  Room Layout from Plan/ Inspection
-  Room Layout - Notional

SOURCES OF INFORMATION:

EXISTING, SURROUNDING & ANALYSED BUILDINGS
 MBS SURVEY
 Received on 19/06/18
 Site and aerial photos.

PROPOSED BUILDINGS
 FOSTER & PARTNERS
 Received on 03/03/20

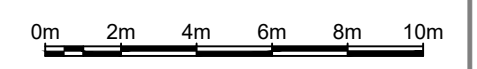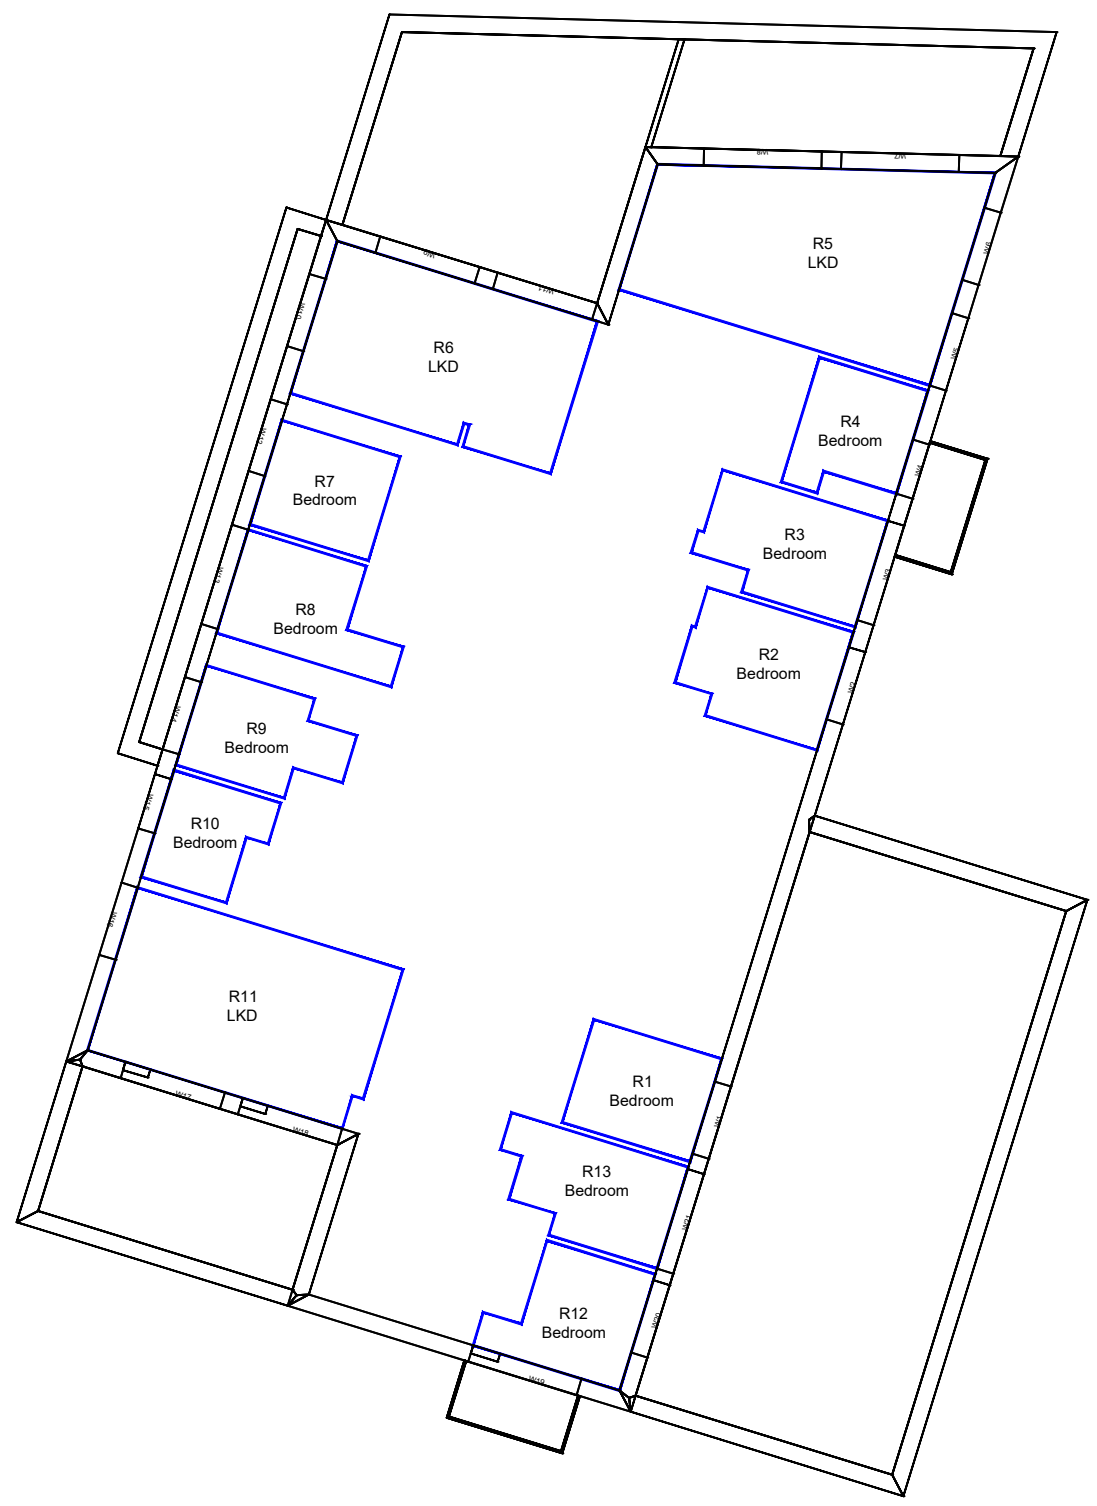

REV	DESCRIPTION	DATE

© Copyright Anstey Horne & Co. Ltd
 This drawing is the property of Anstey Horne & Co. Ltd. All rights reserved.
 This drawing should not be reproduced without permission.
 Do not scale from this drawing.

CLIENT: KEYSTONE PARTNERS

PROJECT TITLE: SILVERSTOWN THAMESIDE WEST

SCHEME REF: SCHEME RECEIVED: 03/03/20

DRAWING TITLE: AVERAGE DAYLIGHT FACTOR INTERNAL FLOOR LAYOUTS BLOCK A

MODELLED BY: BS / DRAWN BY: BS / DATE: 09/03/20 / SCALE: 1:200 / **A3**

PROJECT No: ROL00039_R15_V01_ / RELEASE No: / VERSION No: / DRAWING No: 402-17

Daylight & Sunlight


18TH FLOOR

APPENDIX E

-

FAÇADE MAPPING 3D VIEWS FOR VSC, APSH (ANNUAL) AND APSH (WINTER)

DRAWING NOS. ROL00039_R15_V01_601-612

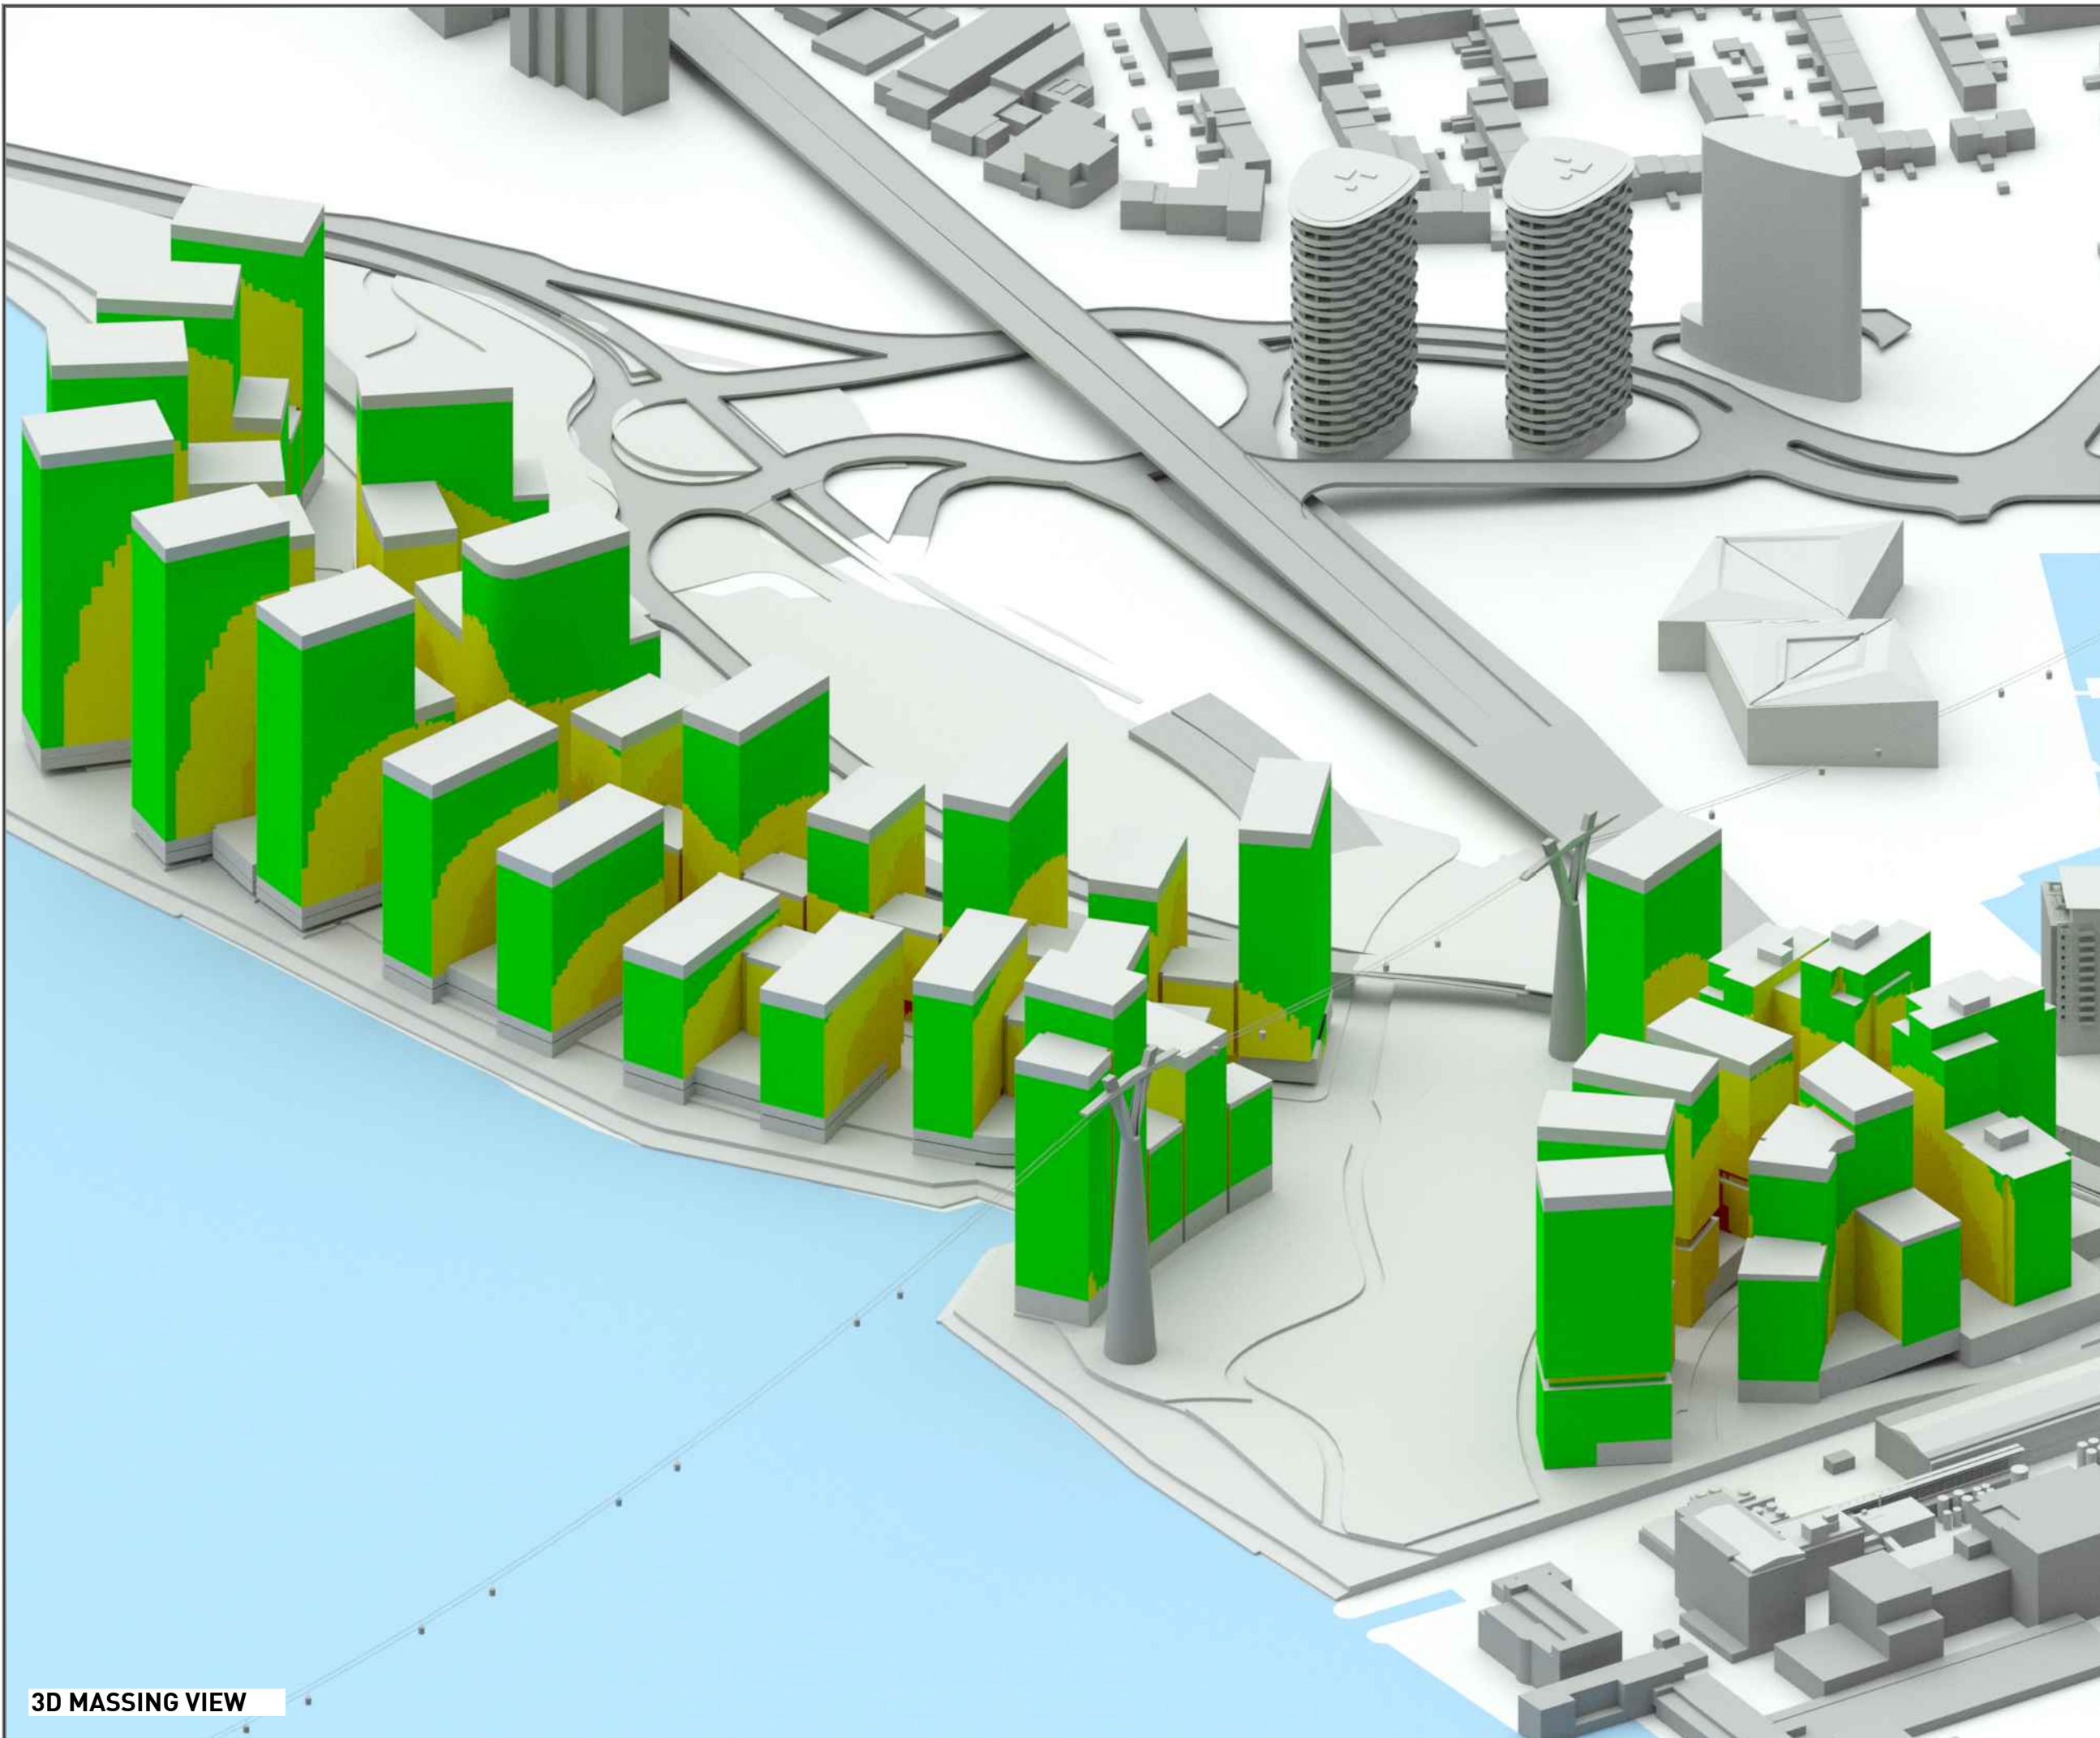

LEGEND:

Absolute VSC Values (%)

- ≥ 27%
- < 27 & ≥ 15%
- < 15 & ≥ 5%
- < 5%

SOURCES OF INFORMATION:

EXISTING, SURROUNDING & ANALYSED BUILDINGS
 MBS SURVEY
 Received on 19/06/18

Site and aerial photos.

PROPOSED BUILDINGS
 FOSTER & PARTNERS
 Received on 03/03/20

FACADE MAPPING

REV	DESCRIPTION	DATE

© Copyright Anstey Horne & Co. Ltd
 This drawing is the property of Anstey Horne & Co. Ltd. All rights reserved.
 This drawing should not be reproduced without permission.
 Do not scale from this drawing.

CLIENT: KEYSTONE PARTNERS

PROJECT TITLE: SILVERSTOWN THAMESIDE WEST

SCHEME REF: SCHEME RECEIVED: 03/03/20


DRAWING TITLE: 3D MASSING MODEL VSC FACADE MAP

MODELLED BY: BS | DRAWN BY: BS | DATE: 09/03/20 | SCALE: N.T.S. | **A3**

PROJECT No: ROL00039_R15_V01_ | RELEASE No: | VERSION No: | DRAWING No: 601

Daylight & Sunlight

3D MASSING VIEW

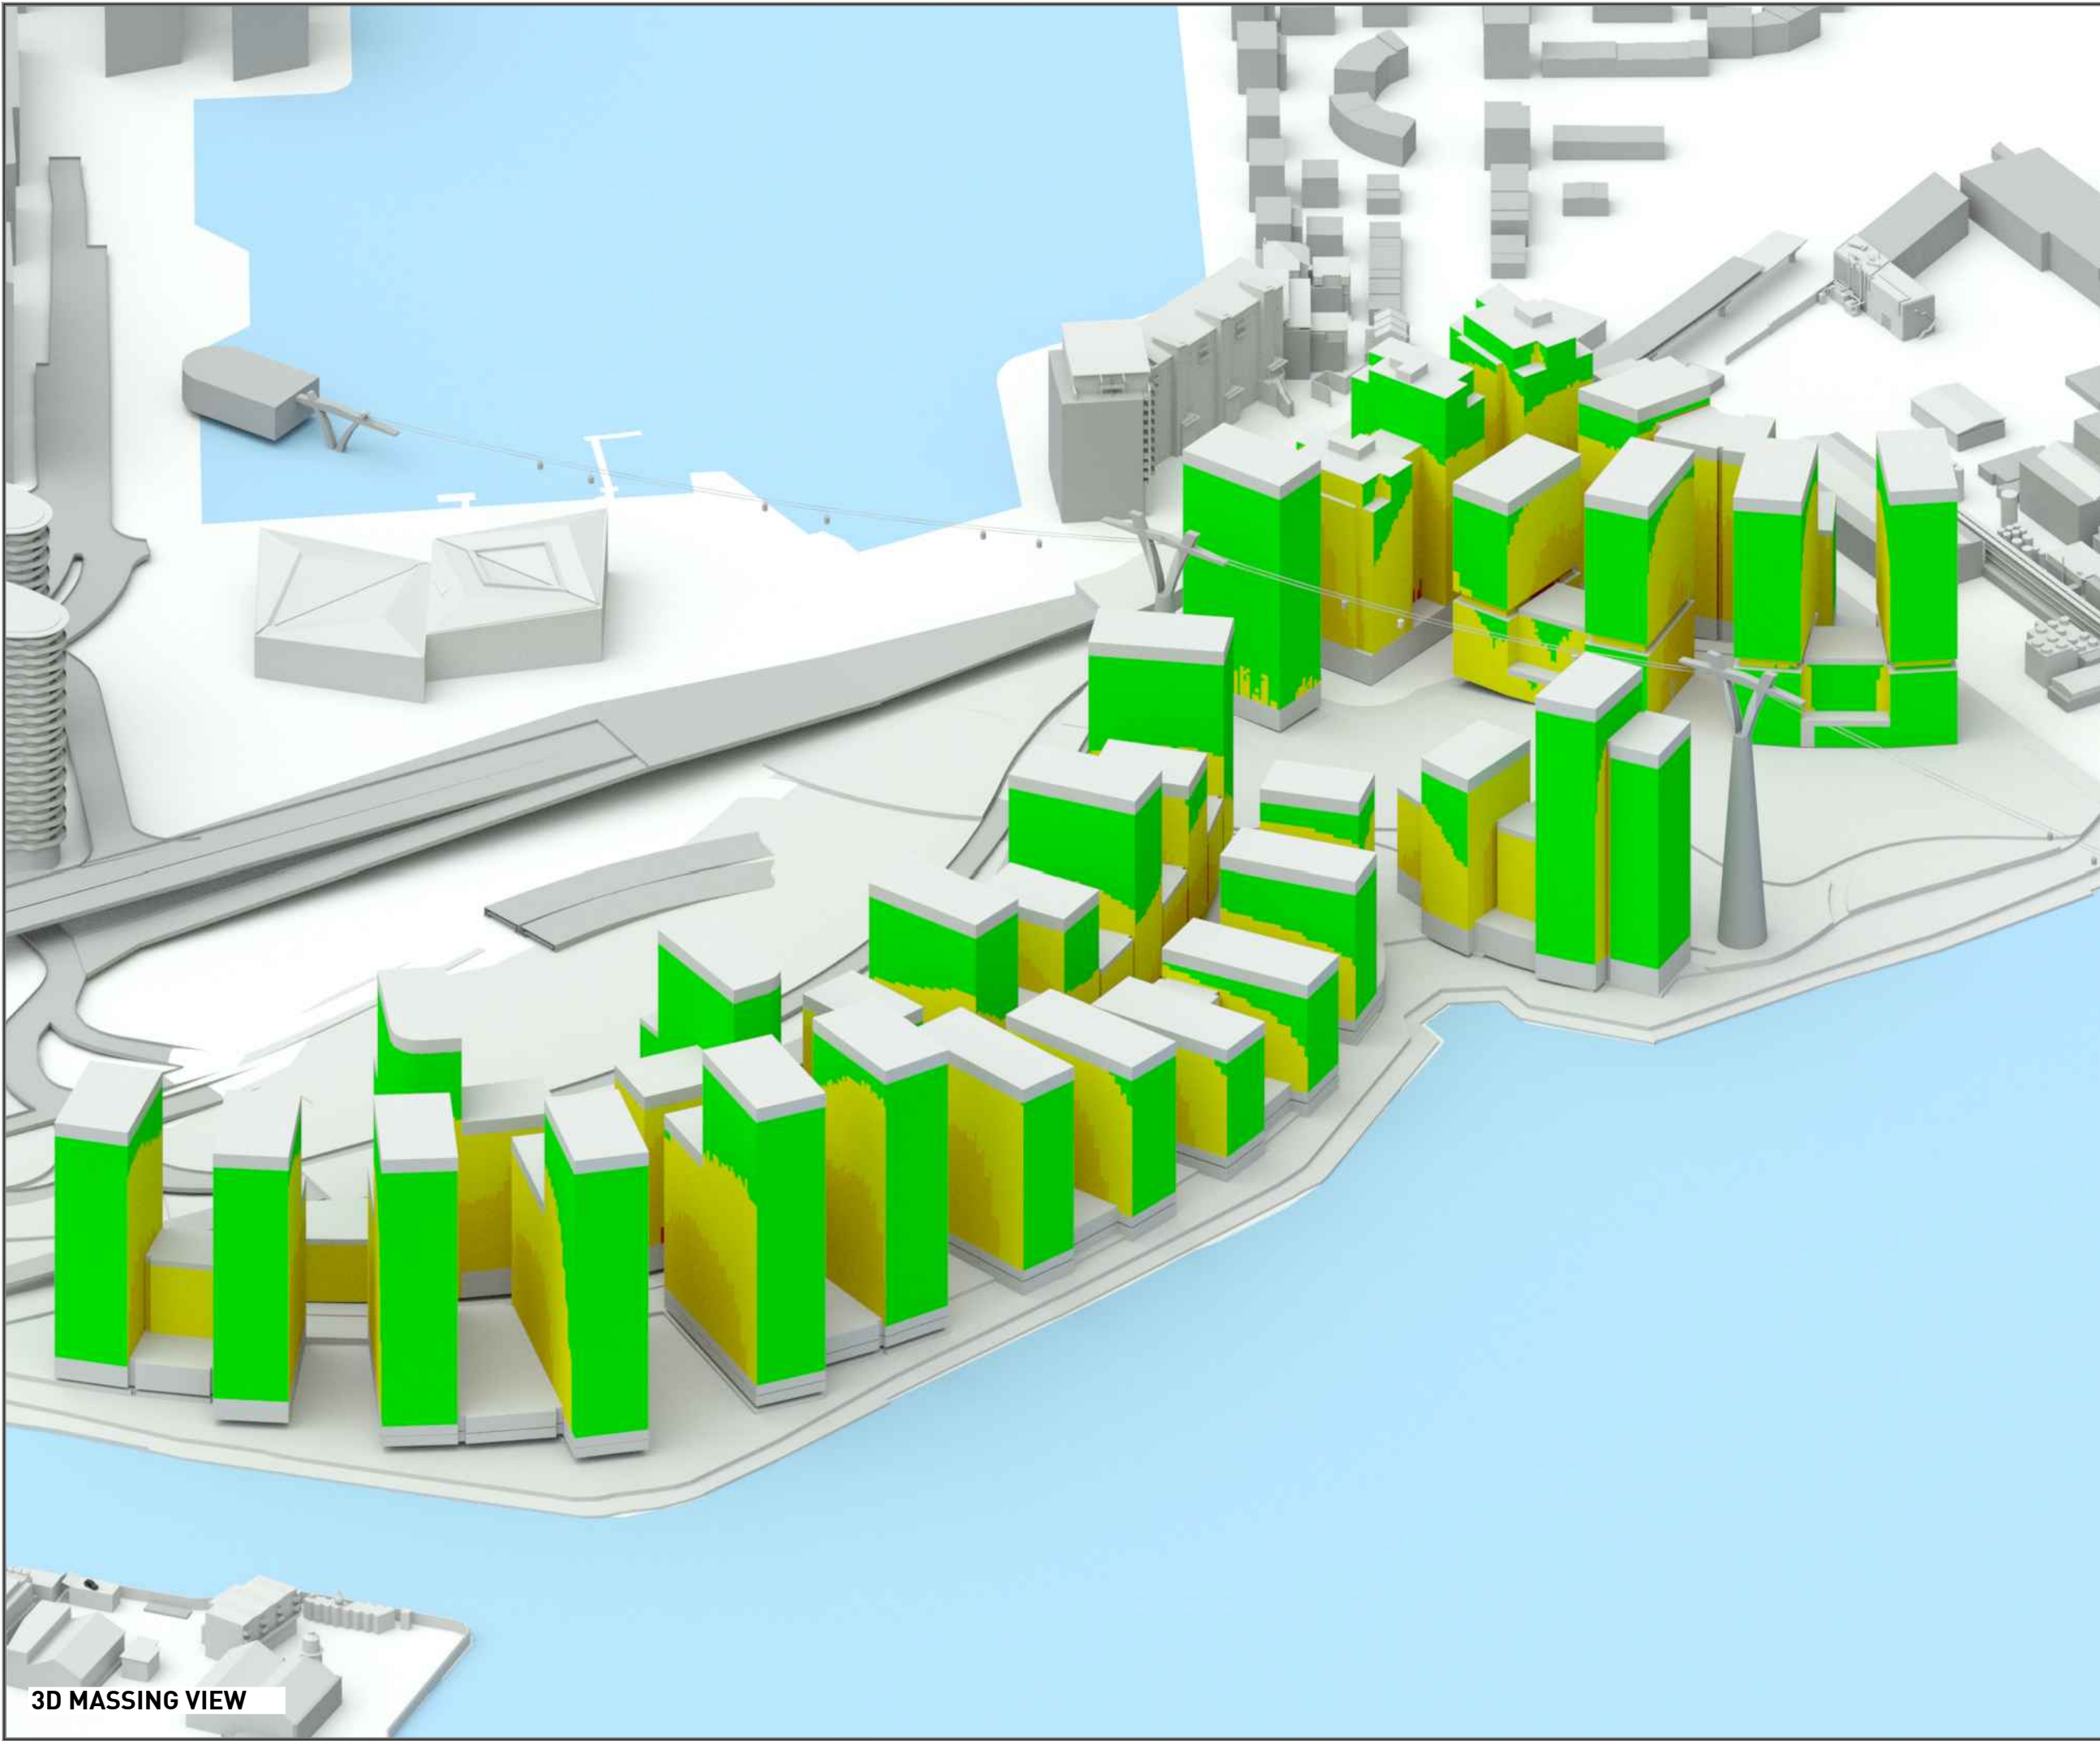

3D MASSING VIEW

LEGEND:

Absolute VSC Values (%)

- ≥ 27%
- < 27 & ≥ 15%
- < 15 & ≥ 5%
- < 5%

SOURCES OF INFORMATION:

EXISTING, SURROUNDING & ANALYSED BUILDINGS
 MBS SURVEY
 Received on 19/06/18

Site and aerial photos.

PROPOSED BUILDINGS
 FOSTER & PARTNERS
 Received on 03/03/20

FACADE MAPPING

REV	DESCRIPTION	DATE

© Copyright Anstey Horne & Co. Ltd
 This drawing is the property of Anstey Horne & Co. Ltd. All rights reserved.
 This drawing should not be reproduced without permission.
 Do not scale from this drawing.

CLIENT: KEYSTONE PARTNERS

PROJECT TITLE: SILVERSTOWN THAMESIDE WEST

SCHEME REF: SCHEME RECEIVED: 03/03/20

DRAWING TITLE: 3D MASSING MODEL VSC FACADE MAP

MODELLED BY/ DRAWN BY: BS DATE: 09/03/20 SCALE: N.T.S. **A3**

PROJECT No: ROL00039_R15_V01_ DRAWING No: 602

Daylight & Sunlight

LEGEND:

- Absolute VSC Values (%)
- ≥ 27%
 - < 27 & ≥ 15%
 - < 15 & ≥ 5%
 - < 5%

SOURCES OF INFORMATION:

EXISTING, SURROUNDING & ANALYSED BUILDINGS

MBS SURVEY
Received on 19/06/18

Site and aerial photos.

PROPOSED BUILDINGS

FOSTER & PARTNERS
Received on 03/03/20

FACADE MAPPING

REV	DESCRIPTION	DATE

© Copyright Anstey Horne & Co. Ltd
This drawing is the property of Anstey Horne & Co. Ltd. All rights reserved.
This drawing should not be reproduced without permission.
Do not scale from this drawing.

CLIENT: KEYSTONE PARTNERS

PROJECT TITLE: SILVERSTOWN THAMESIDE WEST


SCHEME REF: SCHEME RECEIVED: 03/03/20

DRAWING TITLE: 3D MASSING MODEL VSC FACADE MAP

MODELLED BY/ DRAWN BY: BS DATE: 09/03/20 SCALE: N.T.S. A3

PROJECT No: ROL00039_R15_V01_ RELEASE No: VERSION No: DRAWING No: 603

Daylight & Sunlight

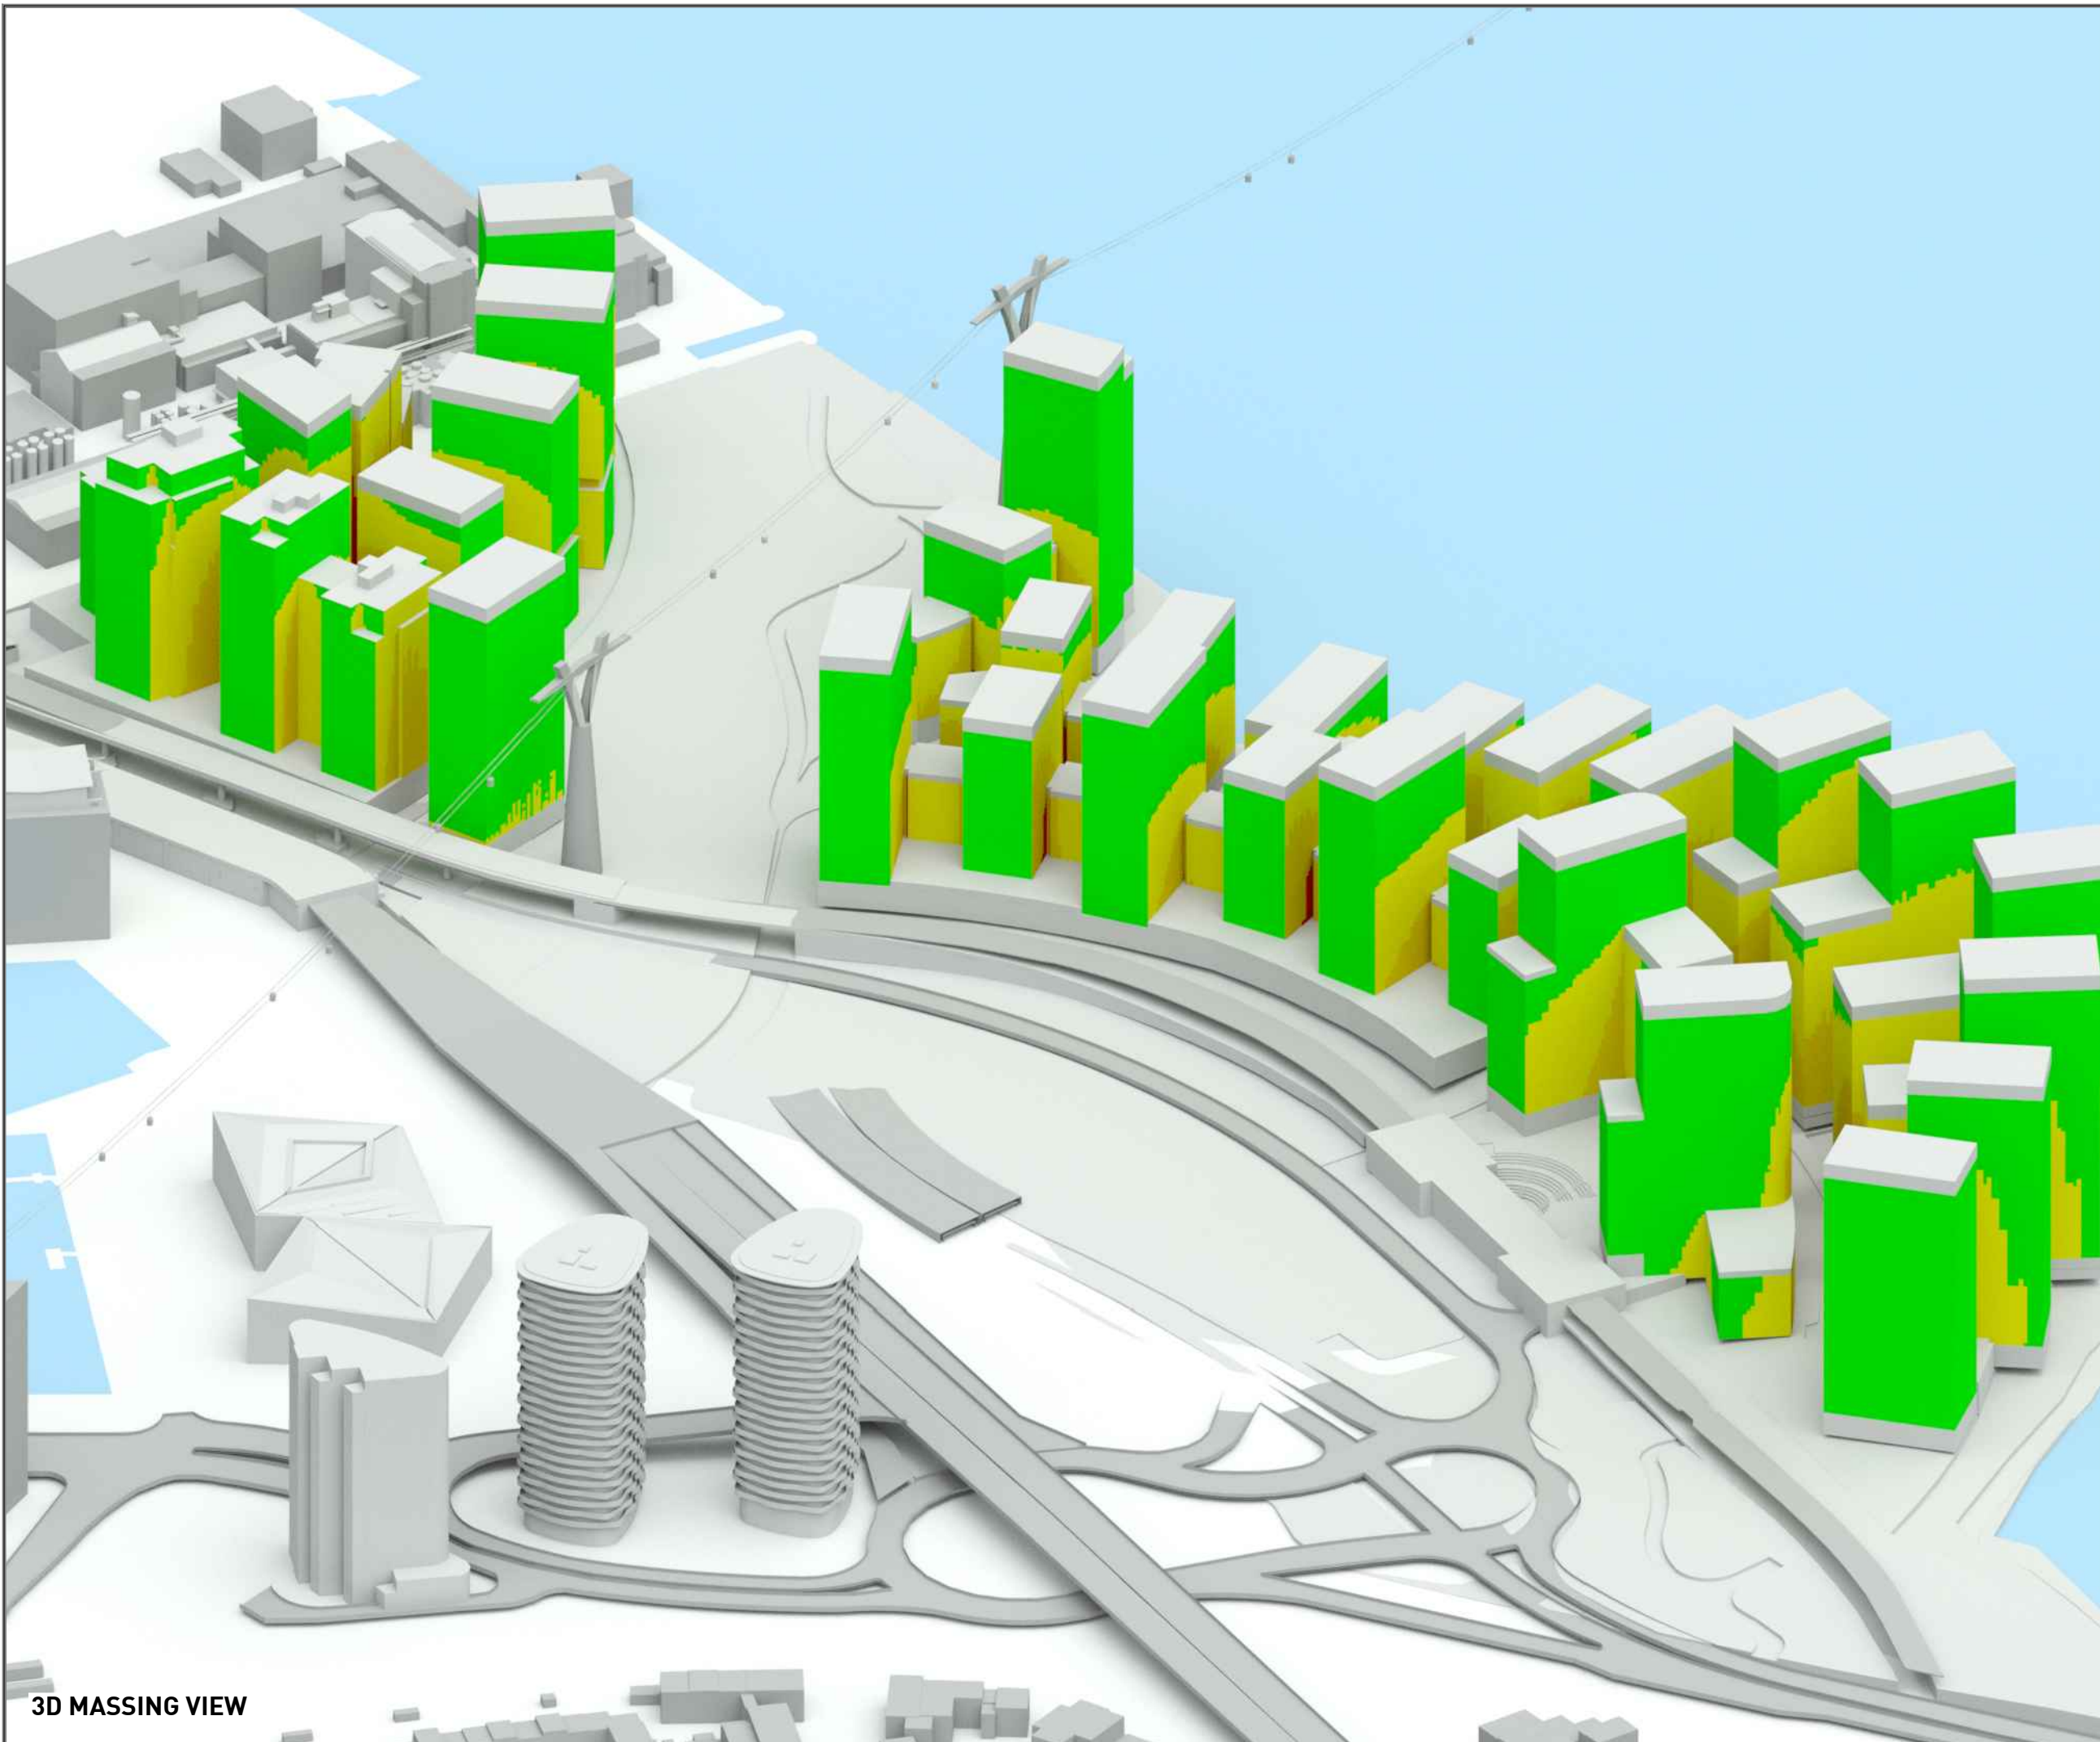

3D MASSING VIEW

LEGEND:

- Absolute VSC Values (%)
- ≥ 27%
 - < 27 & ≥ 15%
 - < 15 & ≥ 5%
 - < 5%

SOURCES OF INFORMATION:

EXISTING, SURROUNDING & ANALYSED BUILDINGS

MBS SURVEY
Received on 19/06/18

Site and aerial photos.

PROPOSED BUILDINGS

FOSTER & PARTNERS
Received on 03/03/20

FACADE MAPPING

REV	DESCRIPTION	DATE

© Copyright Anstey Horne & Co. Ltd
This drawing is the property of Anstey Horne & Co. Ltd. All rights reserved.
This drawing should not be reproduced without permission.
Do not scale from this drawing.

CLIENT: KEYSTONE PARTNERS

PROJECT TITLE: SILVERSTOWN THAMESIDE WEST

SCHEME REF: SCHEME RECEIVED: 03/03/20


DRAWING TITLE: 3D MASSING MODEL VSC FACADE MAP


MODELLED BY/ DRAWN BY: BS DATE: 09/03/20 SCALE: N.T.S. **A3**

PROJECT No: ROL00039_R15_V01_ RELEASE No: VERSION No: DRAWING No: 604

Daylight & Sunlight

3D MASSING VIEW

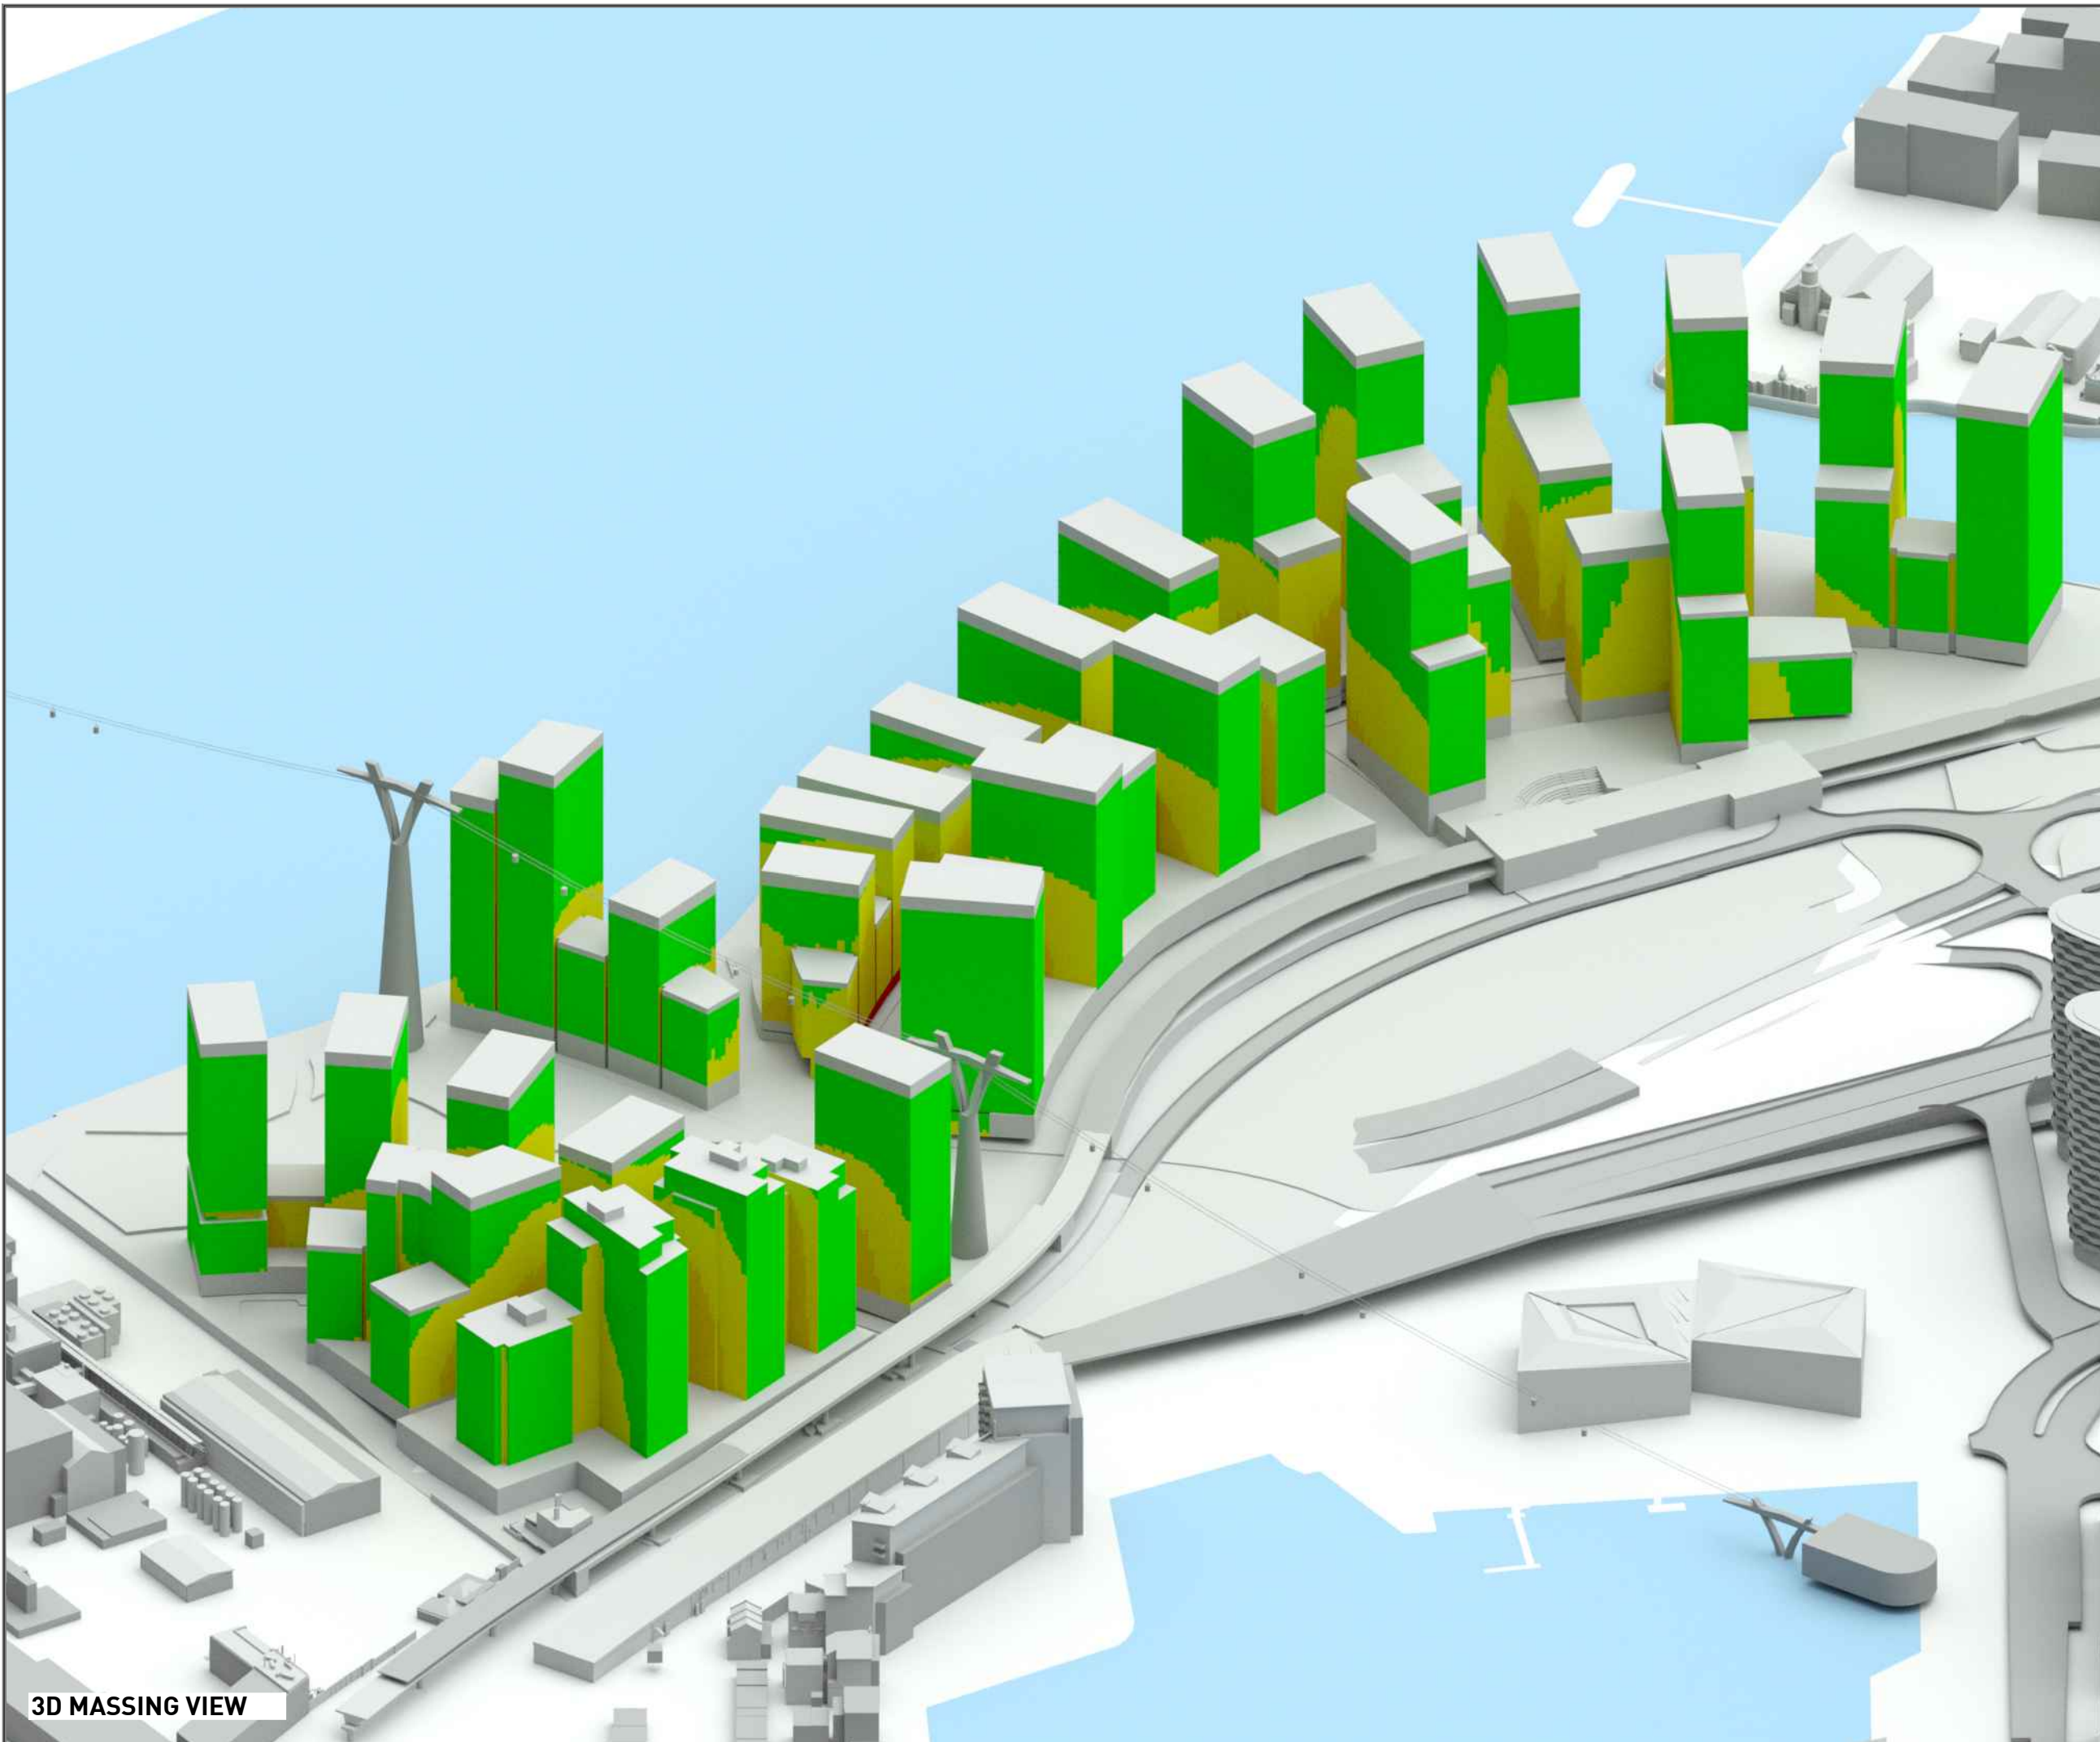

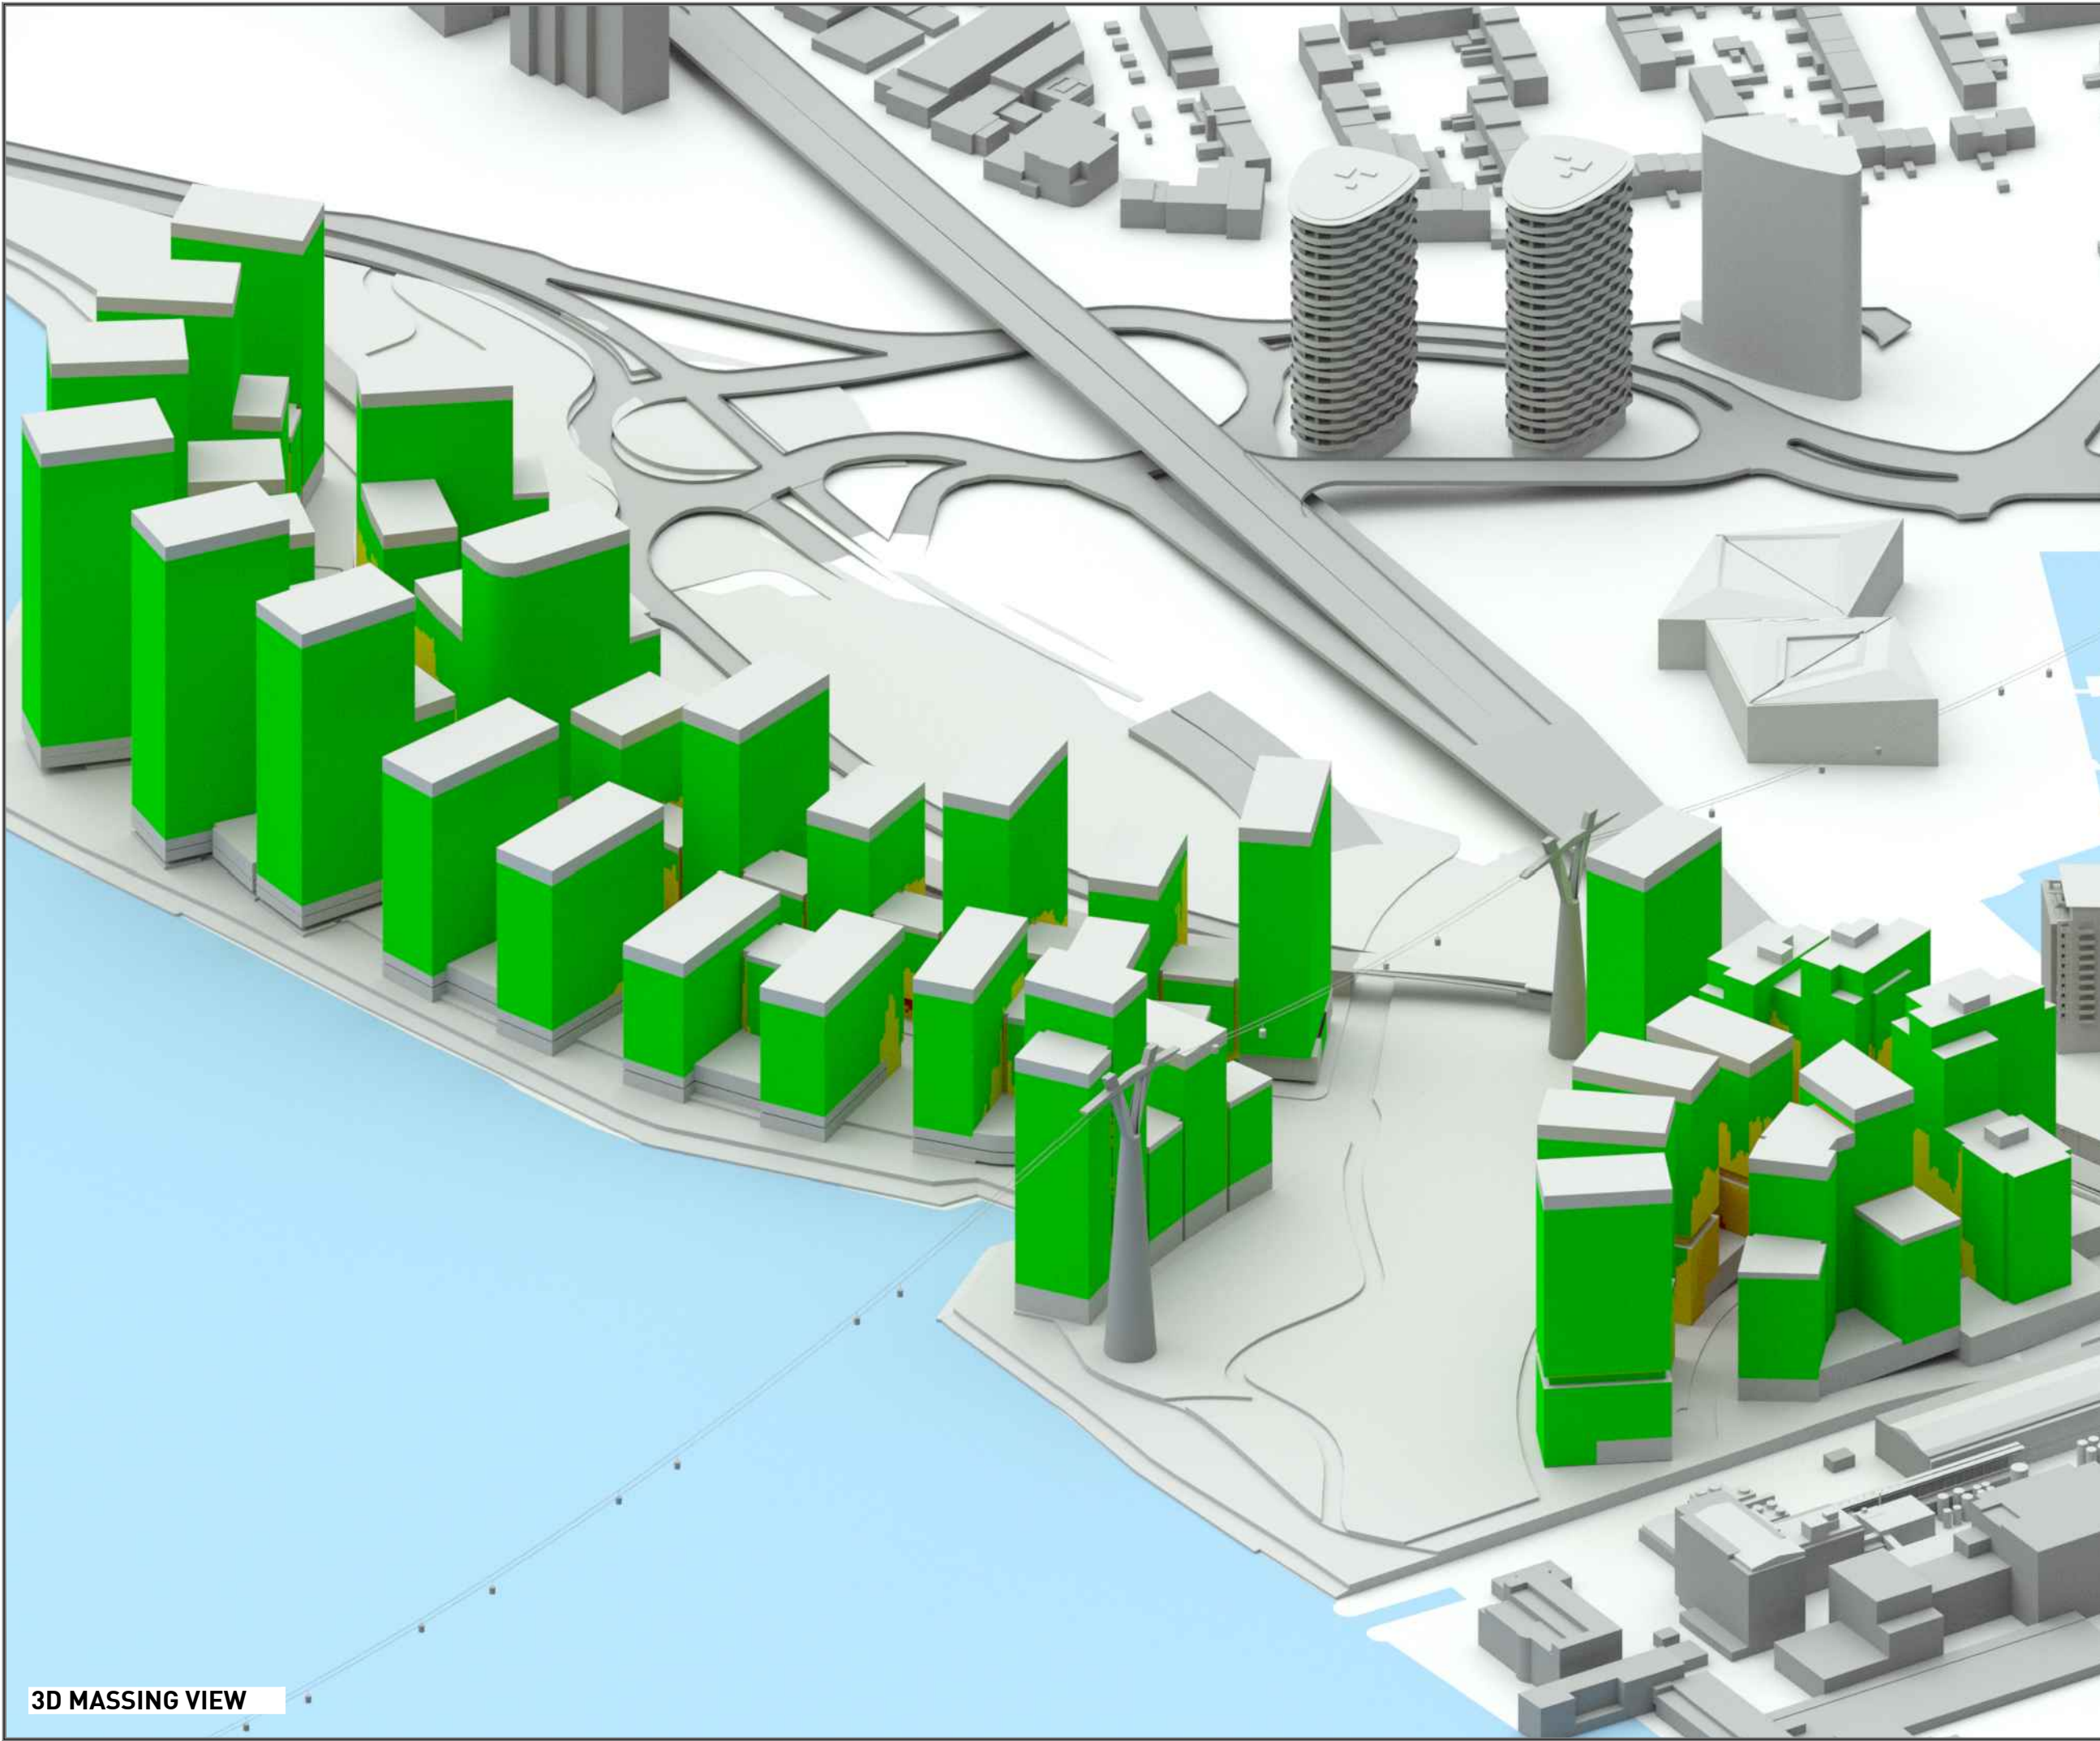

LEGEND:

Absolute APSH Colours

- ≥ 25%
- < 25 & ≥ 15%
- < 15 & ≥ 5%
- < 5%

SOURCES OF INFORMATION:

EXISTING, SURROUNDING & ANALYSED BUILDINGS
 MBS SURVEY
 Received on 19/06/18

Site and aerial photos.

PROPOSED BUILDINGS
 FOSTER & PARTNERS
 Received on 03/03/20

FACADE MAPPING

REV	DESCRIPTION	DATE

© Copyright Anstey Horne & Co. Ltd
 This drawing is the property of Anstey Horne & Co. Ltd. All rights reserved.
 This drawing should not be reproduced without permission.
 Do not scale from this drawing.

CLIENT: KEYSTONE PARTNERS

PROJECT TITLE: SILVERSTOWN THAMESIDE WEST

SCHEME REF: SCHEME RECEIVED: 03/03/20


DRAWING TITLE: 3D MASSING MODEL AP SH FACADE MAP

MODELLED BY: BS | DRAWN BY: BS | DATE: 09/03/20 | SCALE: N.T.S. | **A3**

PROJECT No: ROL00039_R15_V01_ | RELEASE No: | VERSION No: | DRAWING No: 605

Daylight & Sunlight

3D MASSING VIEW

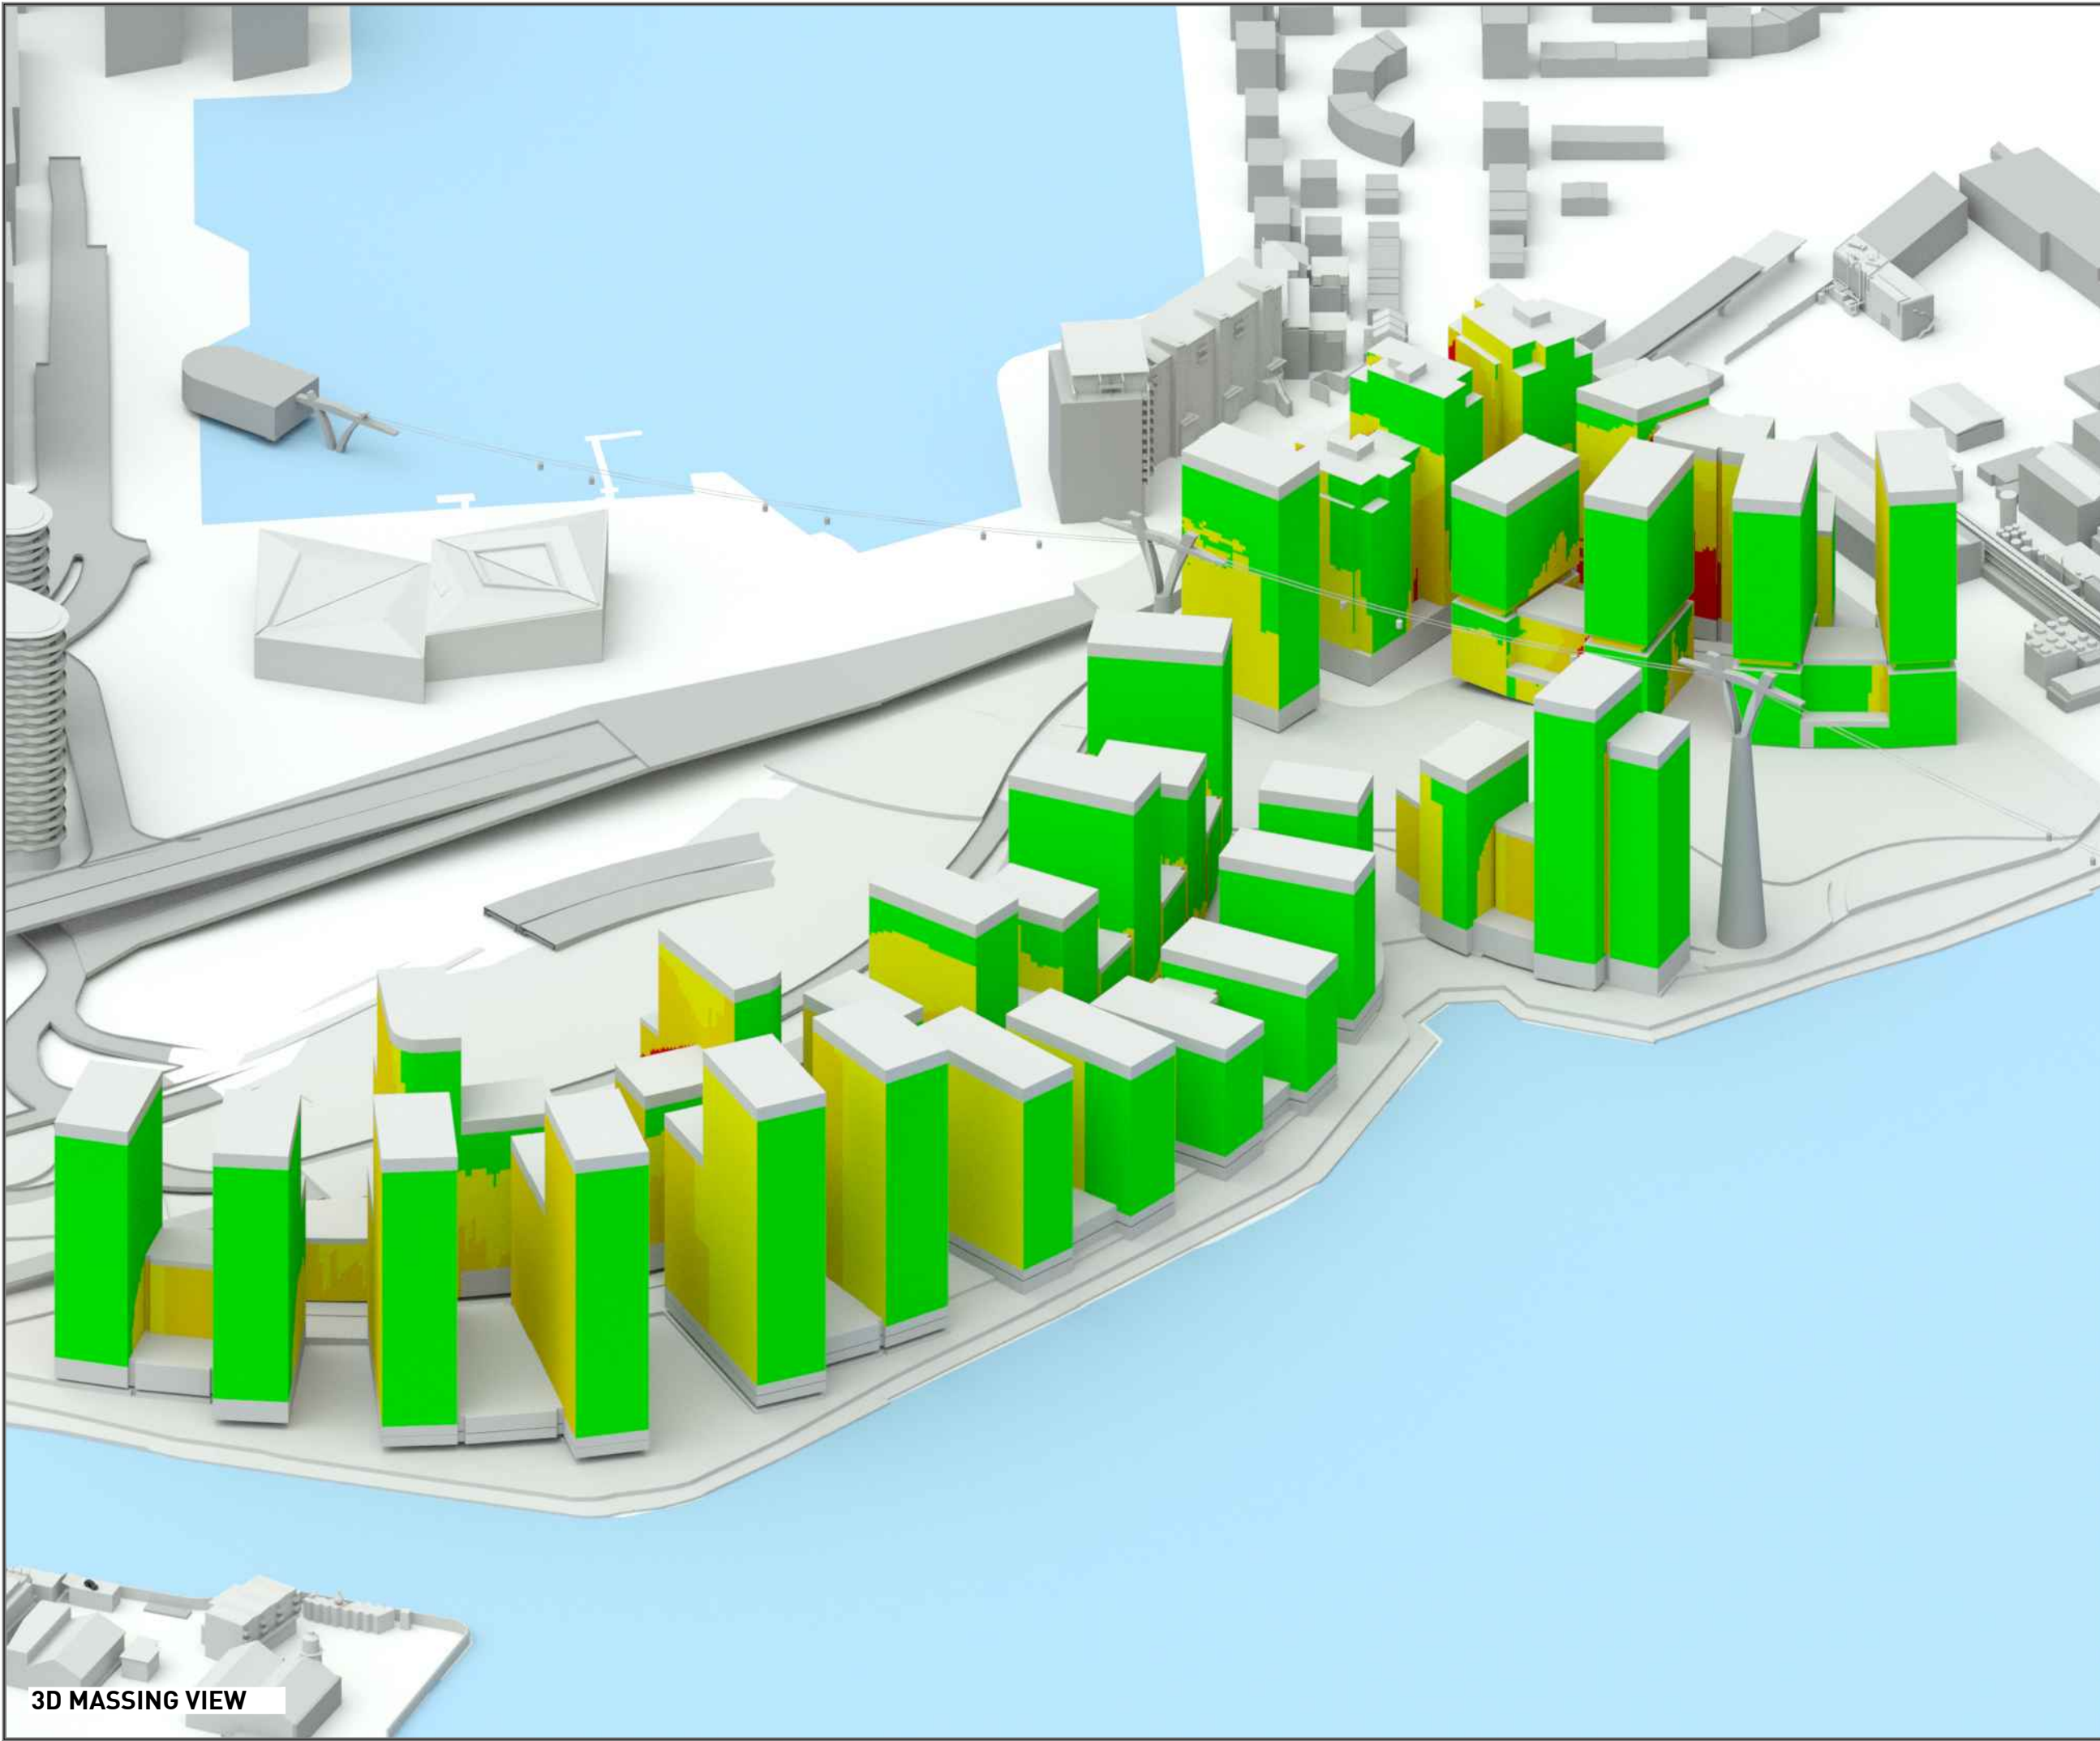

LEGEND:

Absolute APSH Colours

- ≥ 25%
- < 25 & ≥ 15%
- < 15 & ≥ 5%
- < 5%

SOURCES OF INFORMATION:

EXISTING, SURROUNDING & ANALYSED BUILDINGS
 MBS SURVEY
 Received on 19/06/18

Site and aerial photos.

PROPOSED BUILDINGS
 FOSTER & PARTNERS
 Received on 03/03/20

FACADE MAPPING

REV	DESCRIPTION	DATE

© Copyright Anstey Horne & Co. Ltd
 This drawing is the property of Anstey Horne & Co. Ltd. All rights reserved.
 This drawing should not be reproduced without permission.
 Do not scale from this drawing.

CLIENT: KEYSTONE PARTNERS

PROJECT TITLE: SILVERSTOWN THAMESIDE WEST

SCHEME REF: SCHEME RECEIVED: 03/03/20

DRAWING TITLE: 3D MASSING MODEL APSPH FACADE MAP

MODELLED BY: BS / DRAWN BY: BS / DATE: 09/03/20 / SCALE: N.T.S. / **A3**

PROJECT No: ROL00039_R15_V01_ / RELEASE No: / VERSION No: / DRAWING No: 606

Daylight & Sunlight

3D MASSING VIEW

LEGEND:

Absolute APSH Colours

Green	≥ 25%
Yellow	< 25 & ≥ 15%
Orange	< 15 & ≥ 5%
Red	< 5%

SOURCES OF INFORMATION:

EXISTING, SURROUNDING & ANALYSED BUILDINGS

MBS SURVEY
Received on 19/06/18

Site and aerial photos.

PROPOSED BUILDINGS

FOSTER & PARTNERS
Received on 03/03/20

FACADE MAPPING

REV	DESCRIPTION	DATE

© Copyright Anstey Horne & Co. Ltd
This drawing is the property of Anstey Horne & Co. Ltd. All rights reserved.
This drawing should not be reproduced without permission.
Do not scale from this drawing.

CLIENT: KEYSTONE PARTNERS

PROJECT TITLE: SILVERSTOWN THAMESIDE WEST

SCHEME REF: SCHEME RECEIVED: 03/03/20

DRAWING TITLE: 3D MASSING MODEL AP SH FACADE MAP

MODELLED BY/ DRAWN BY: BS	DATE: 09/03/20	SCALE: N.T.S.	A3
------------------------------	-------------------	------------------	-----------

PROJECT No:	RELEASE No:	VERSION No:	DRAWING No:
ROL00039_R15_V01_			607

Daylight & Sunlight



3D MASSING VIEW

LEGEND:

- Absolute APSH Colours
- ≥ 25%
 - < 25 & ≥ 15%
 - < 15 & ≥ 5%
 - < 5%

SOURCES OF INFORMATION:

EXISTING, SURROUNDING & ANALYSED BUILDINGS

MBS SURVEY
Received on 19/06/18

Site and aerial photos.

PROPOSED BUILDINGS

FOSTER & PARTNERS
Received on 03/03/20

FACADE MAPPING

REV	DESCRIPTION	DATE

© Copyright Anstey Horne & Co. Ltd
This drawing is the property of Anstey Horne & Co. Ltd. All rights reserved.
This drawing should not be reproduced without permission.
Do not scale from this drawing.

CLIENT: KEYSTONE PARTNERS

PROJECT TITLE: SILVERSTOWN THAMESIDE WEST

SCHEME REF: SCHEME RECEIVED: 03/03/20


DRAWING TITLE: 3D MASSING MODEL APSPH FACADE MAP


MODELLED BY: BS / DRAWN BY: BS / DATE: 09/03/20 / SCALE: N.T.S. / A3

PROJECT No: ROL00039_R15_V01_ / RELEASE No: / VERSION No: / DRAWING No: 608

Daylight & Sunlight

3D MASSING VIEW

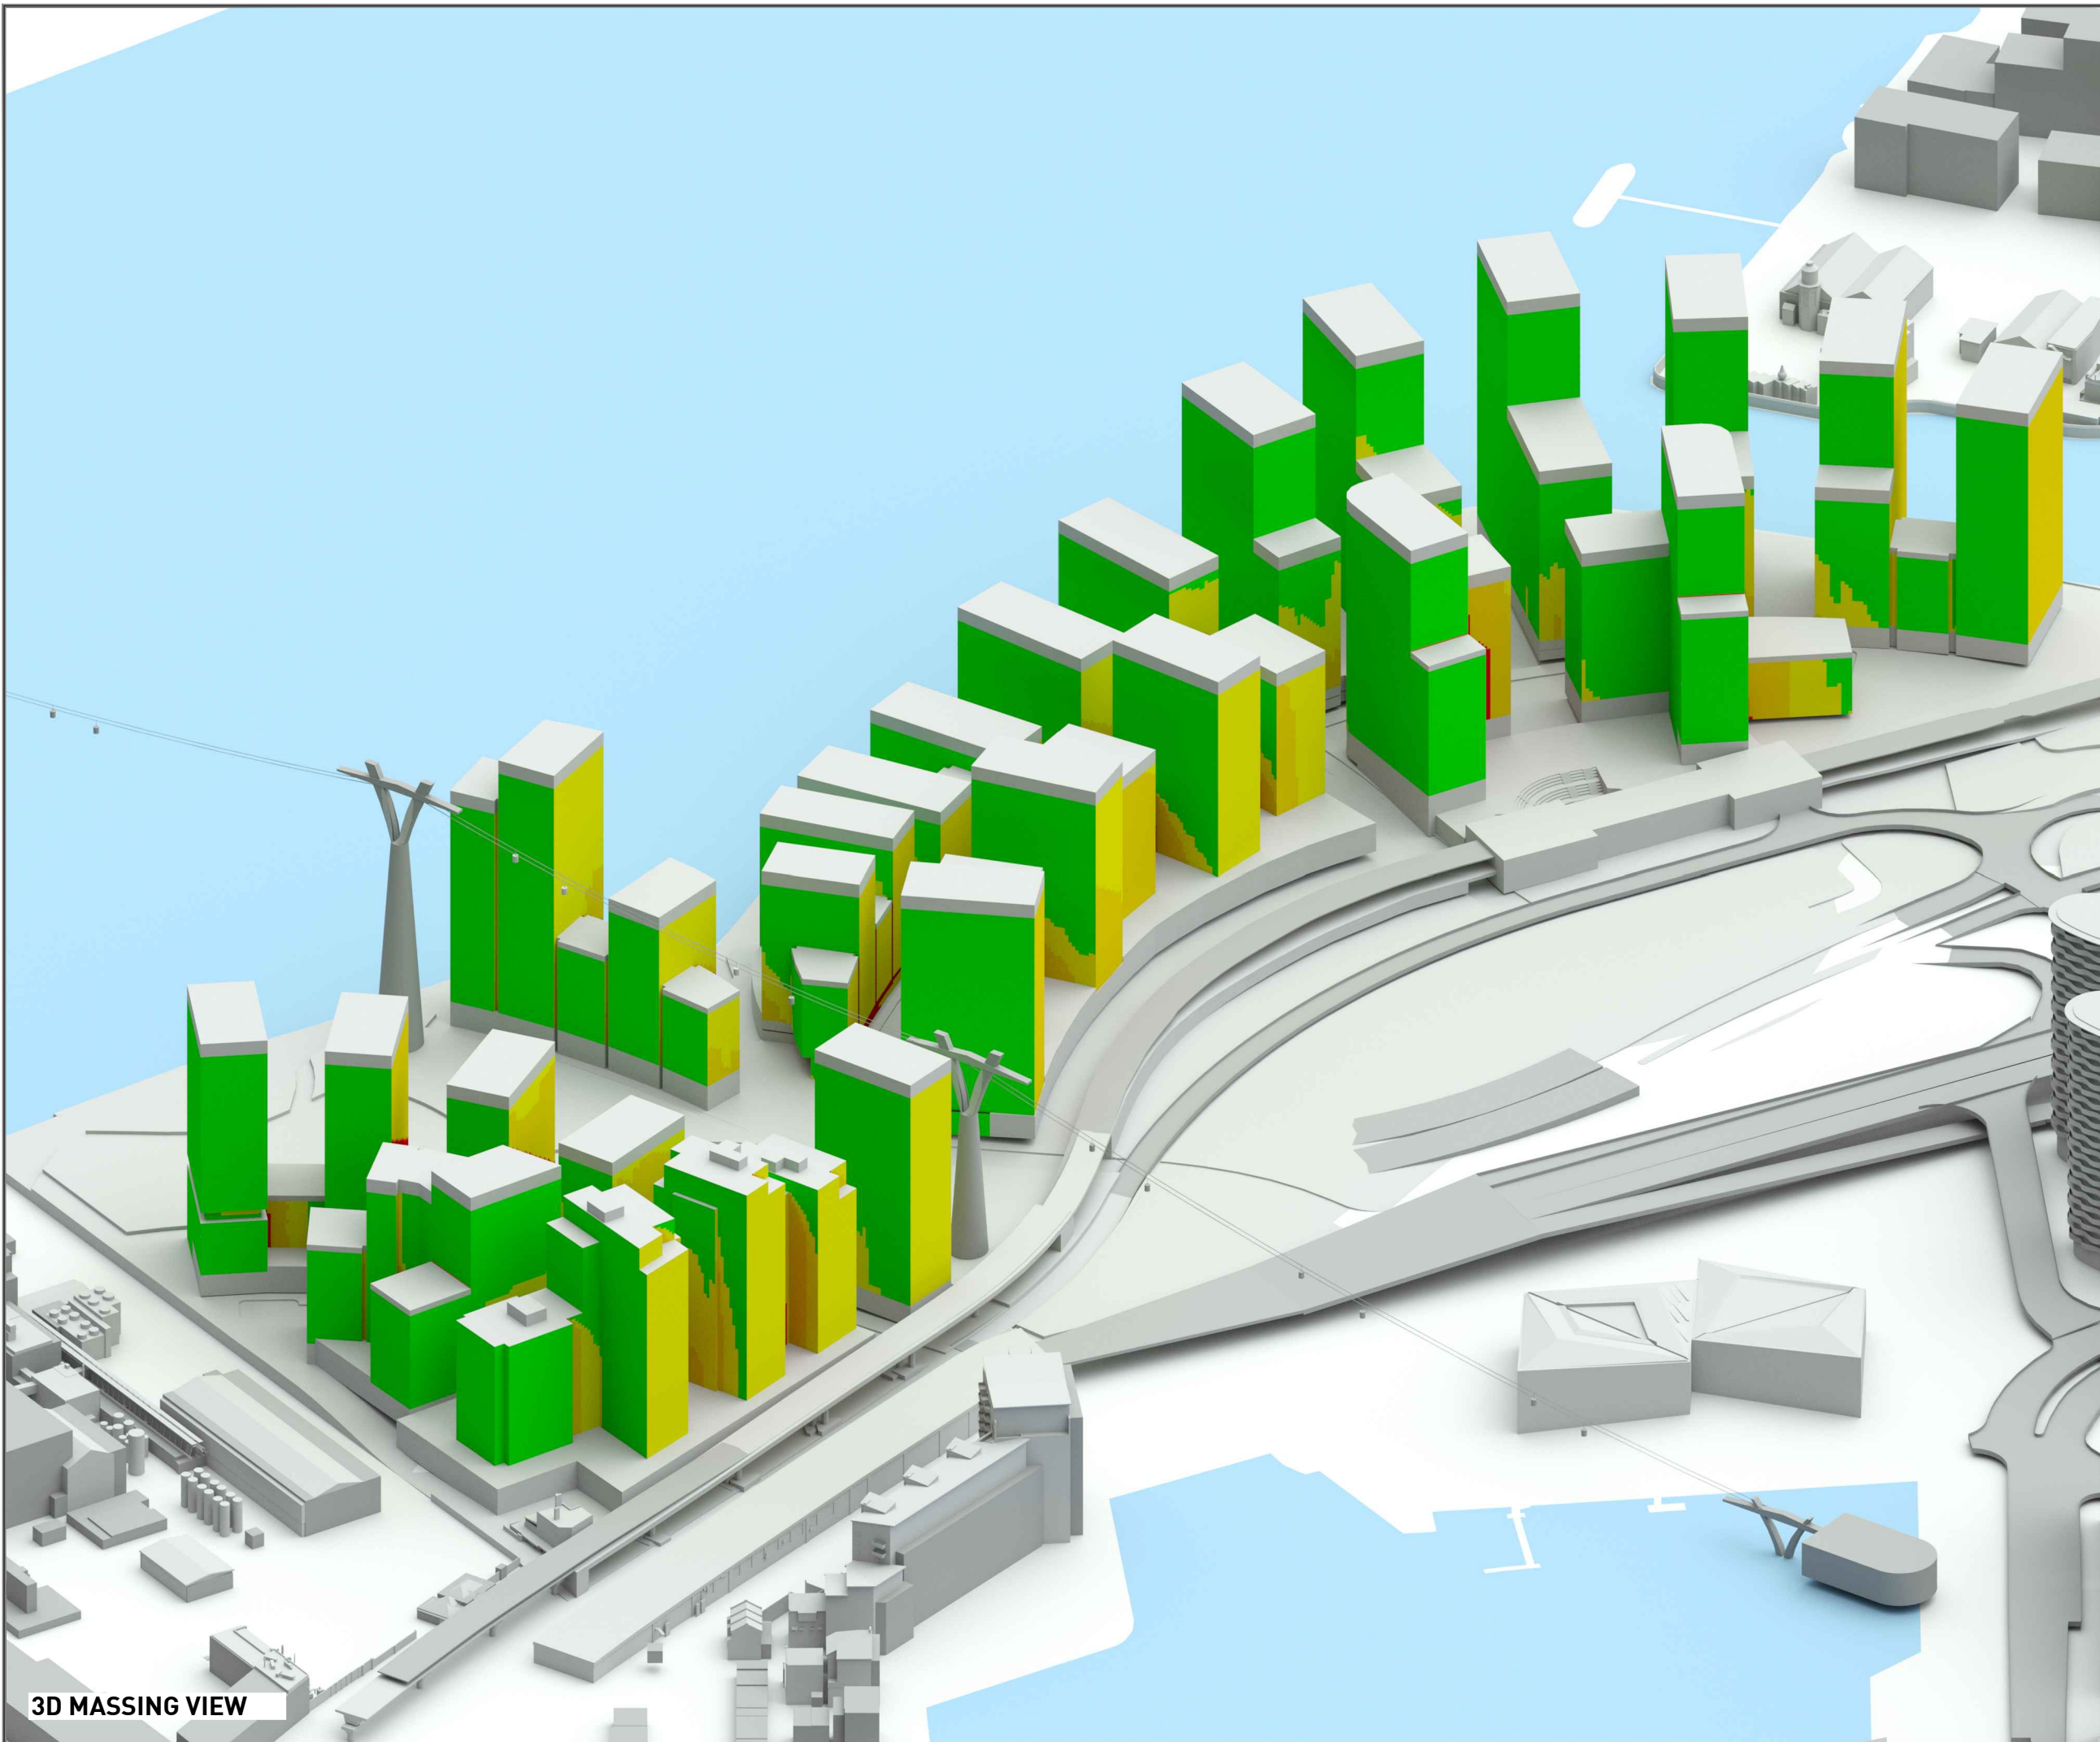

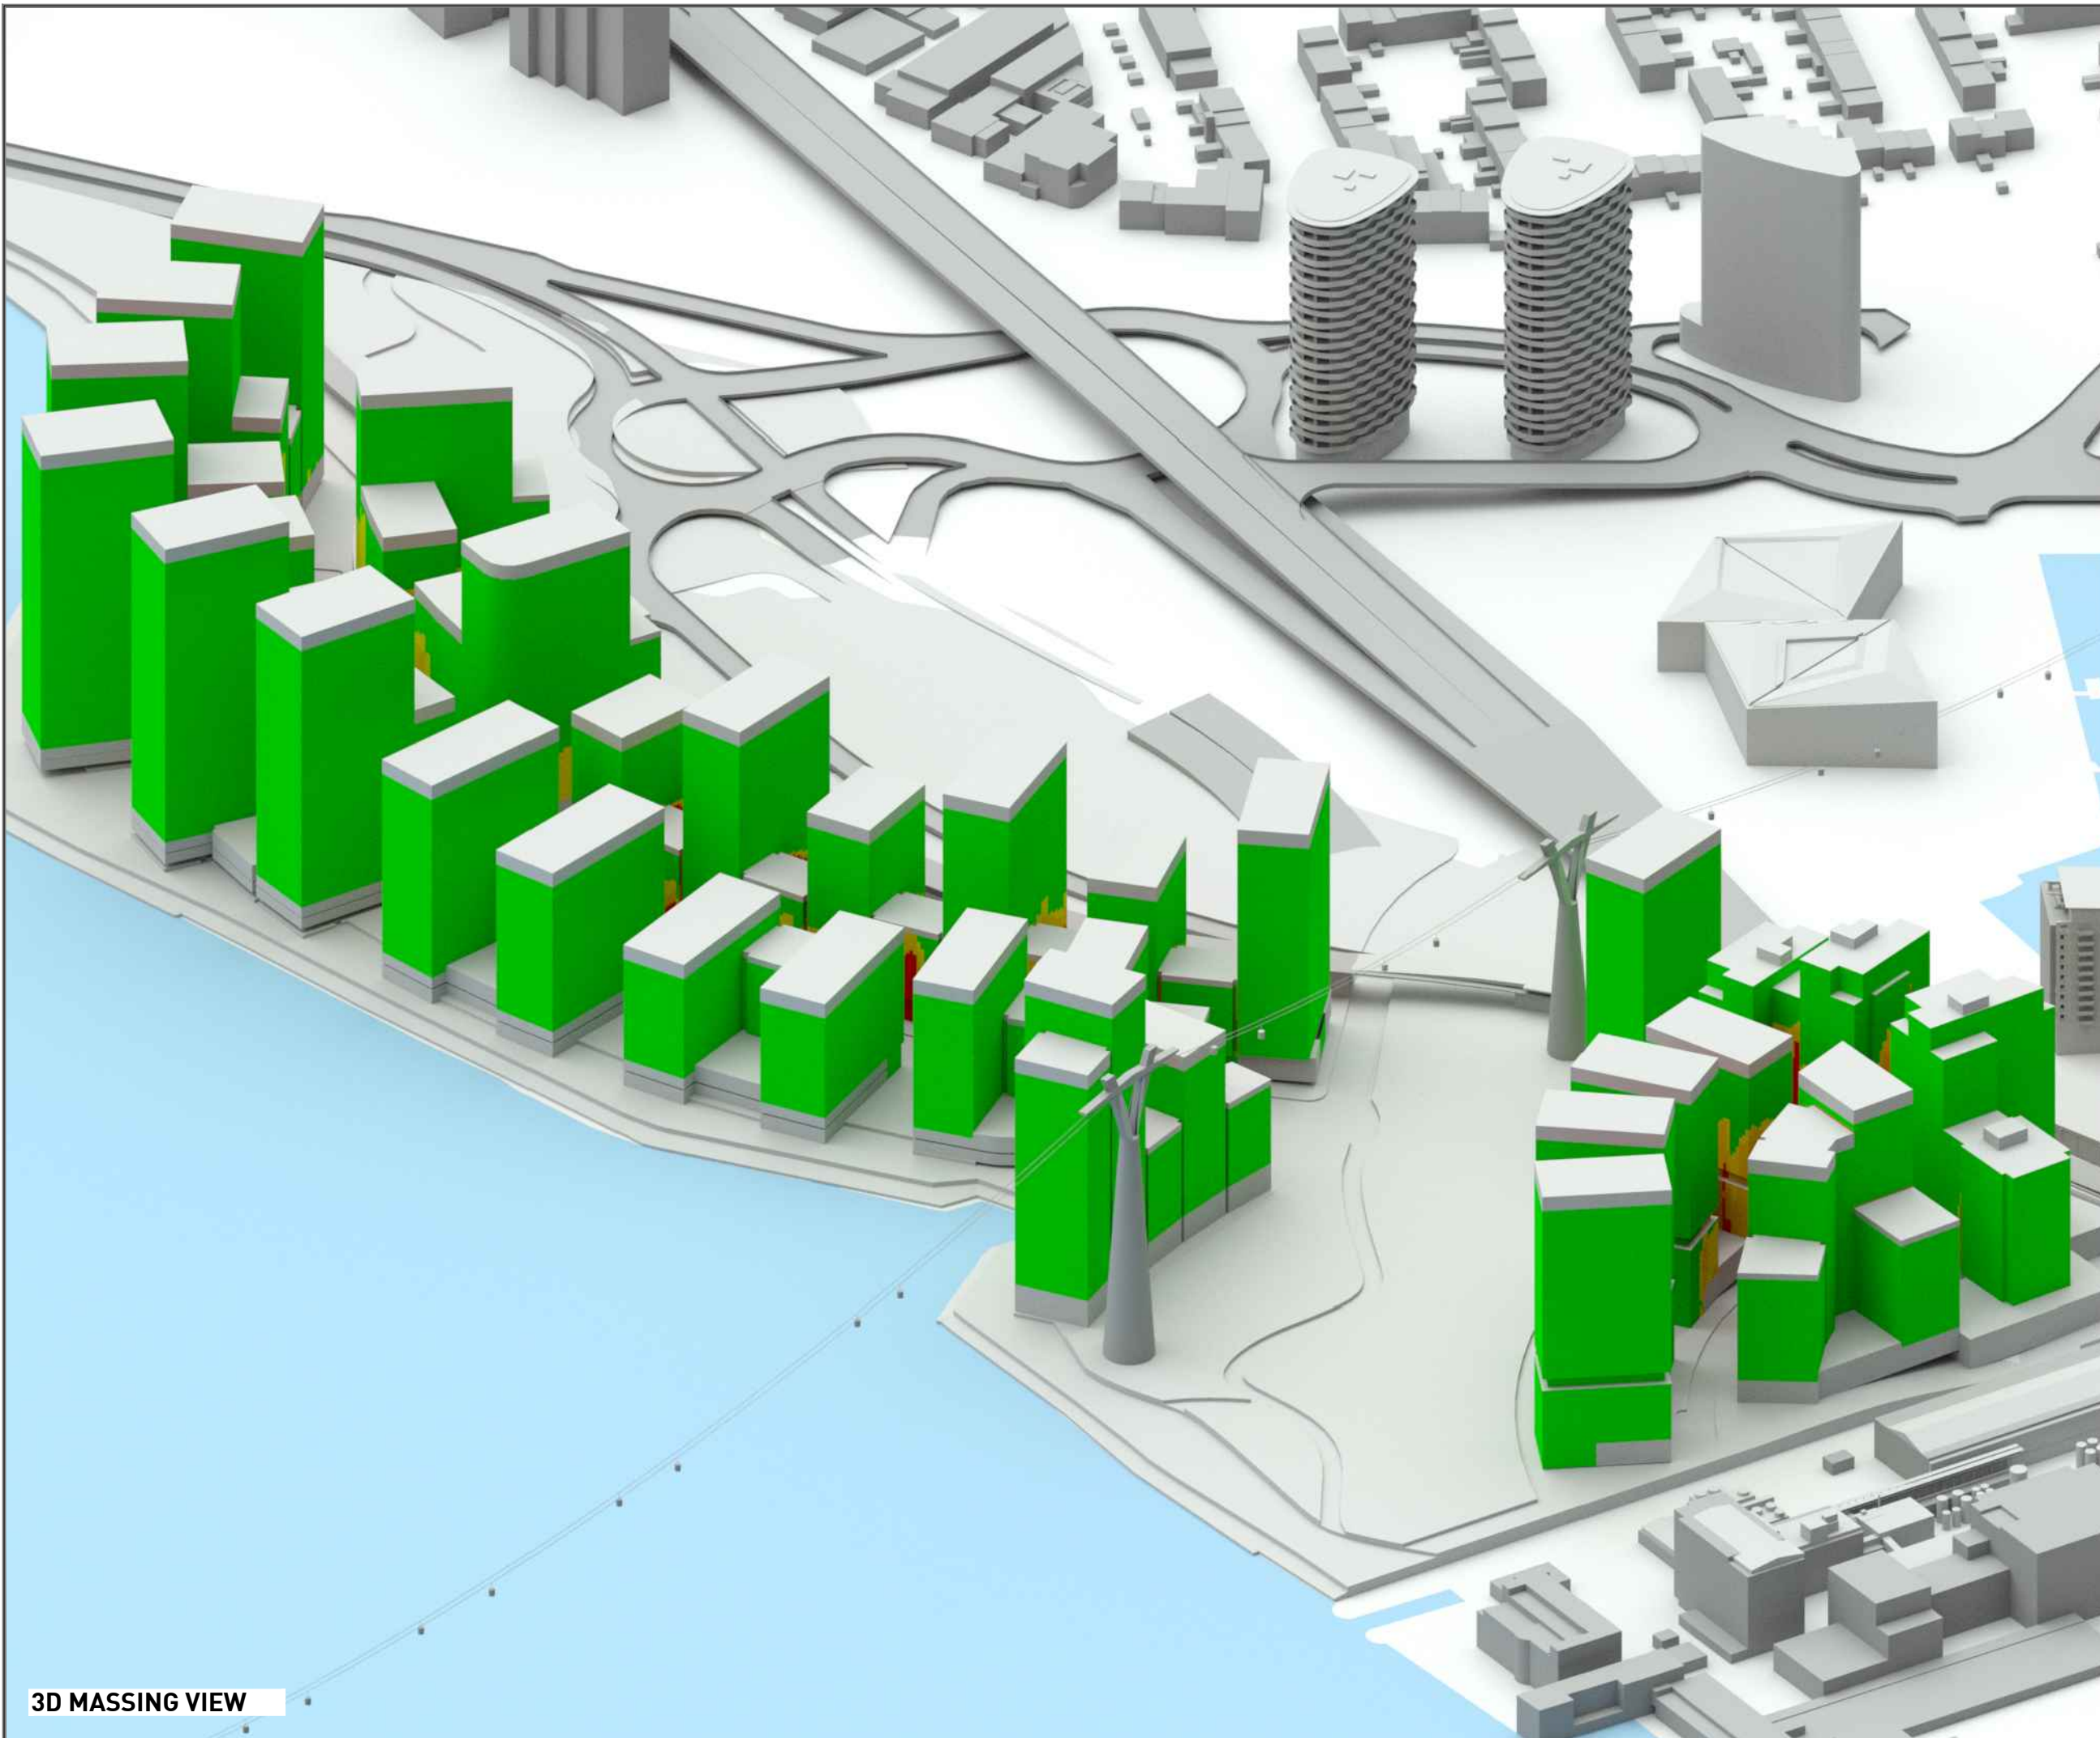

LEGEND:

Absolute WPSH Colours

Green	≥ 5%
Yellow	< 5 & ≥ 4%
Orange	< 4 & ≥ 2%
Red	< 2%

SOURCES OF INFORMATION:

EXISTING, SURROUNDING & ANALYSED BUILDINGS
 MBS SURVEY
 Received on 19/06/18

Site and aerial photos.

PROPOSED BUILDINGS
 FOSTER & PARTNERS
 Received on 03/03/20

FACADE MAPPING

REV	DESCRIPTION	DATE

© Copyright Anstey Horne & Co. Ltd
 This drawing is the property of Anstey Horne & Co. Ltd. All rights reserved.
 This drawing should not be reproduced without permission.
 Do not scale from this drawing.

CLIENT: KEYSTONE PARTNERS

PROJECT TITLE: SILVERSTOWN THAMESIDE WEST

SCHEME REF: SCHEME RECEIVED: 03/03/20


DRAWING TITLE: 3D MASSING MODEL WPSH FACADE MAP

MODELLED BY: BS | DRAWN BY: BS | DATE: 09/03/20 | SCALE: N.T.S. | **A3**

PROJECT No: ROL00039_R15_V01 | RELEASE No: | VERSION No: | DRAWING No: 609

Daylight & Sunlight

3D MASSING VIEW

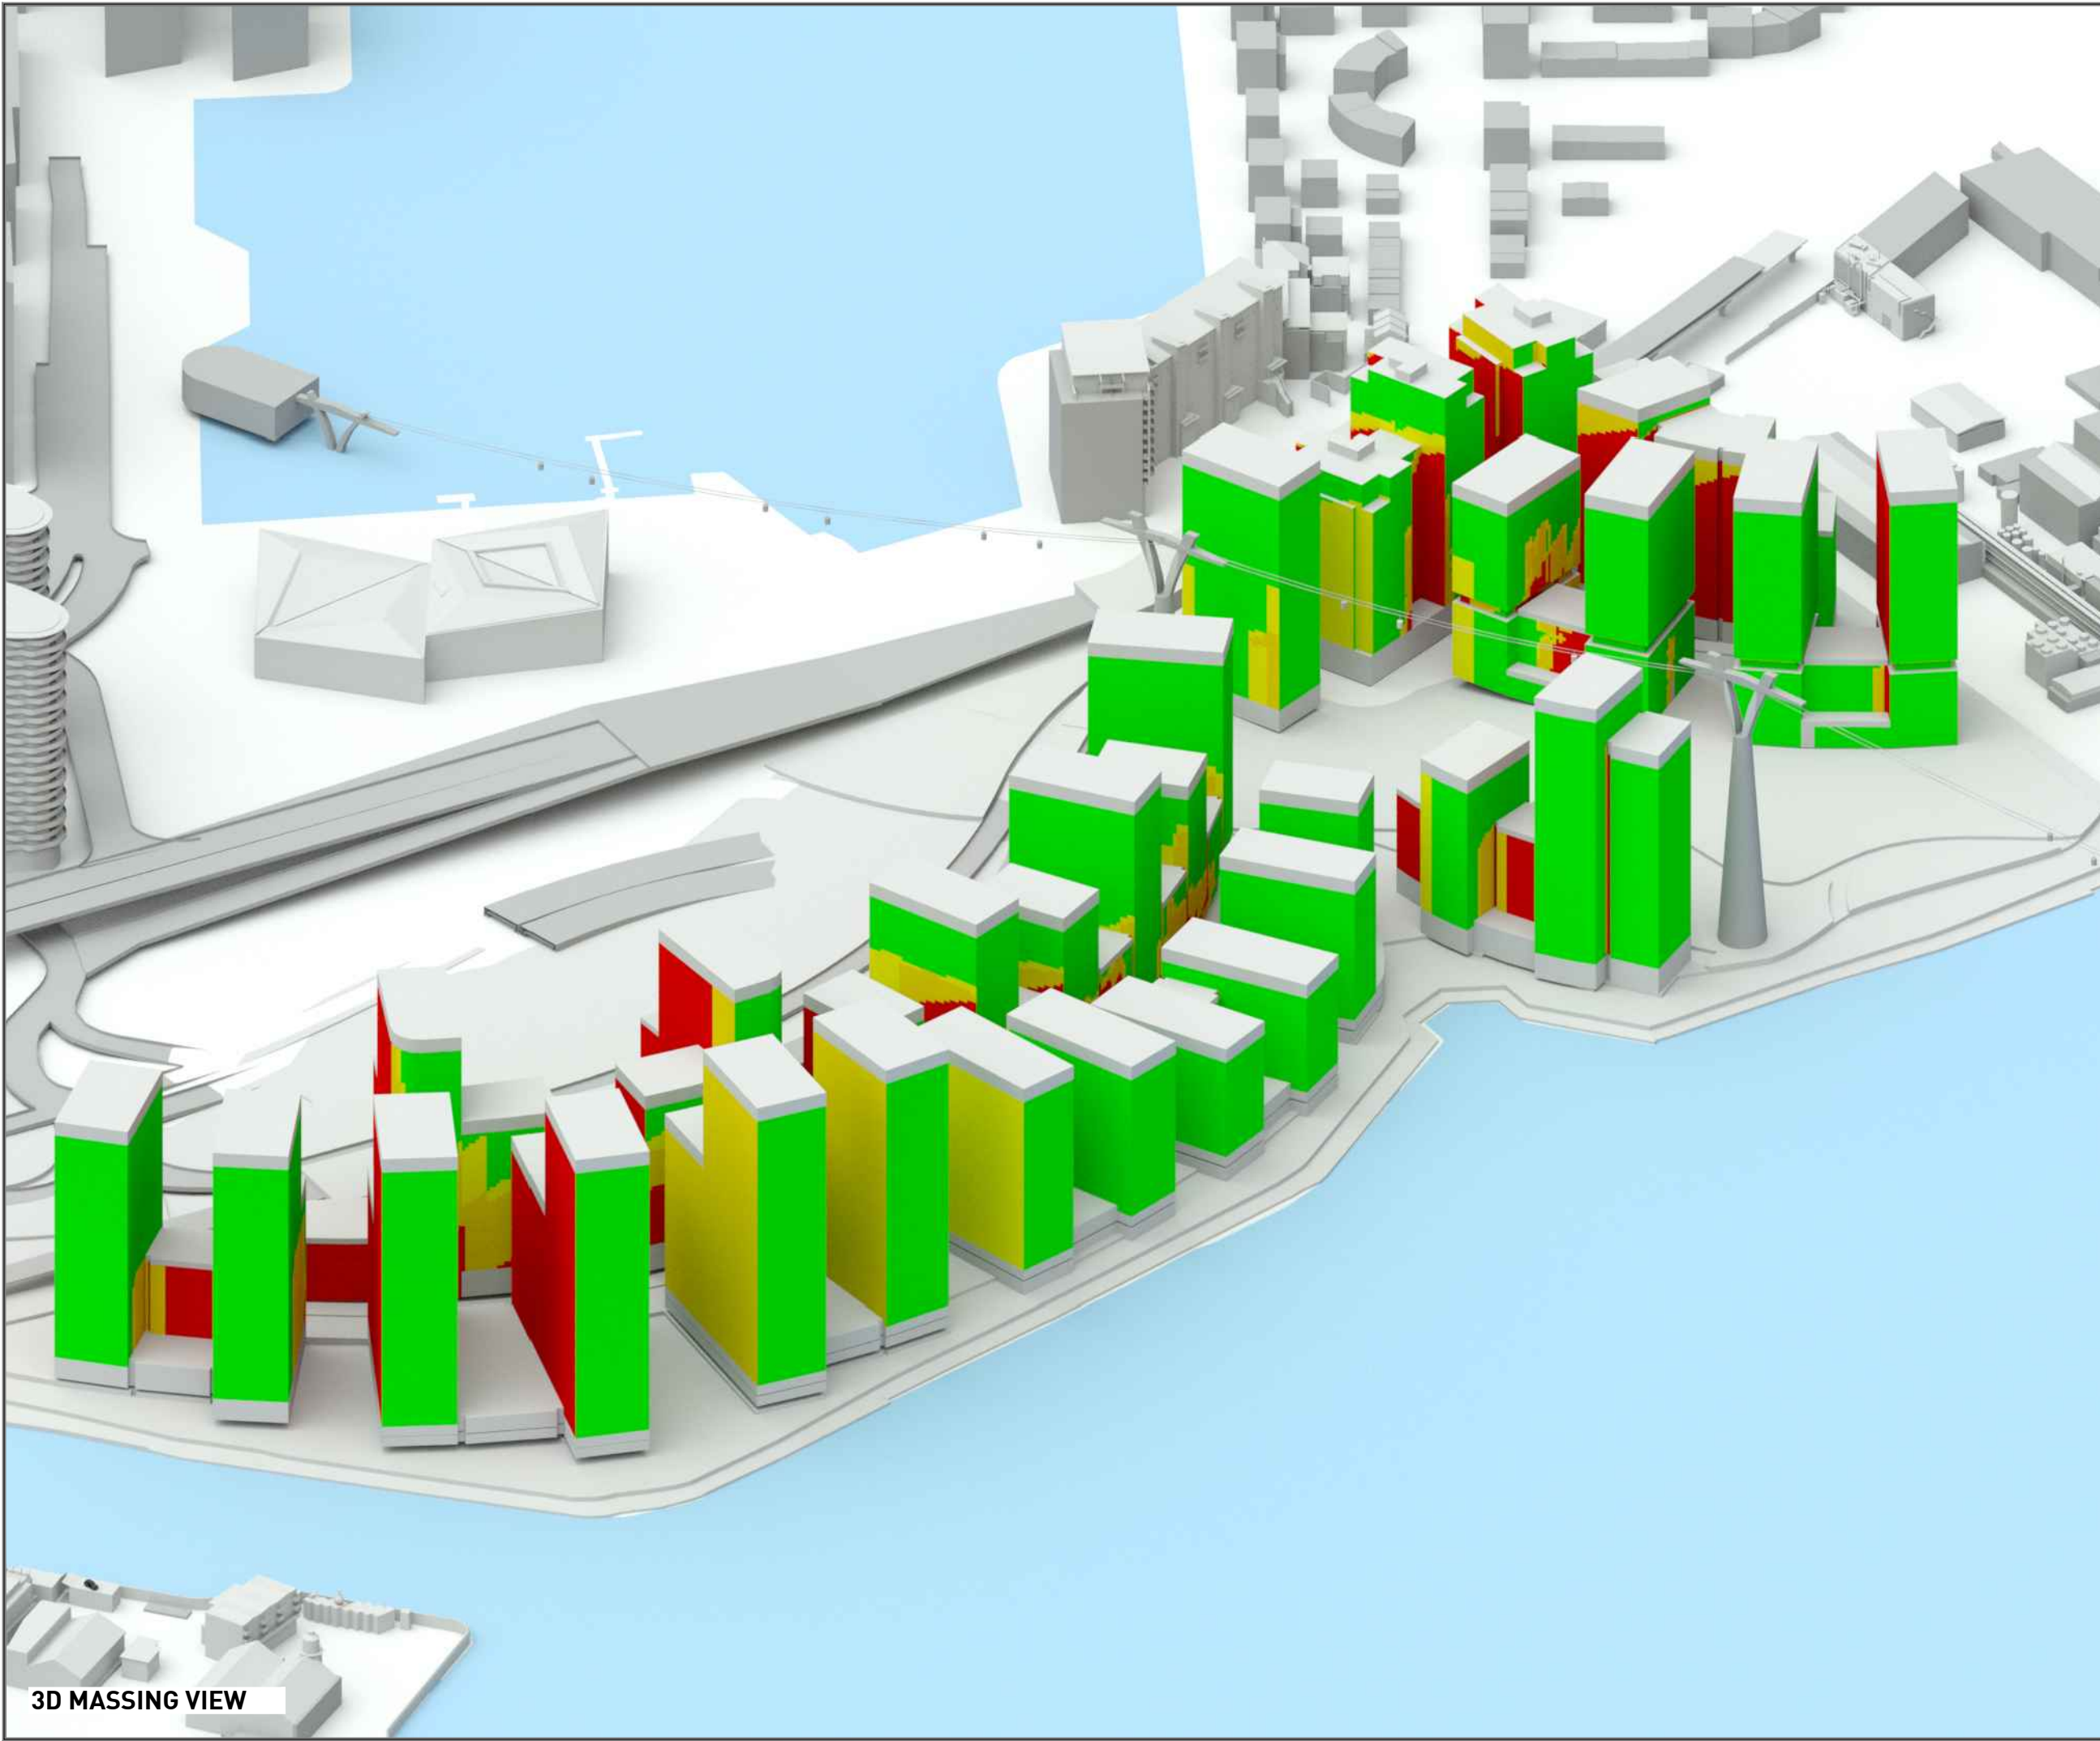

3D MASSING VIEW

LEGEND:

Absolute WPSH Colours

- ≥ 5%
- < 5 & ≥ 4%
- < 4 & ≥ 2%
- < 2%

SOURCES OF INFORMATION:

EXISTING, SURROUNDING & ANALYSED BUILDINGS
 MBS SURVEY
 Received on 19/06/18

Site and aerial photos.

PROPOSED BUILDINGS
 FOSTER & PARTNERS
 Received on 03/03/20

FACADE MAPPING

REV	DESCRIPTION	DATE

© Copyright Anstey Horne & Co. Ltd
 This drawing is the property of Anstey Horne & Co. Ltd. All rights reserved.
 This drawing should not be reproduced without permission.
 Do not scale from this drawing.

CLIENT: KEYSTONE PARTNERS

PROJECT TITLE: SILVERSTOWN THAMESIDE WEST

SCHEME REF: SCHEME RECEIVED: 03/03/20

DRAWING TITLE: 3D MASSING MODEL WPSH FACADE MAP

MODELLED BY: BS / DRAWN BY: BS / DATE: 09/03/20 / SCALE: N.T.S. / **A3**

PROJECT No: ROL00039_R15_V01_ / RELEASE No: / VERSION No: / DRAWING No: 610

Daylight & Sunlight

LEGEND:

Absolute WPSH Colours

- ≥ 5%
- < 5 & ≥ 4%
- < 4 & ≥ 2%
- < 2%

SOURCES OF INFORMATION:

EXISTING, SURROUNDING & ANALYSED BUILDINGS

MBS SURVEY
Received on 19/06/18

Site and aerial photos.

PROPOSED BUILDINGS

FOSTER & PARTNERS
Received on 03/03/20

FACADE MAPPING

REV	DESCRIPTION	DATE

© Copyright Anstey Horne & Co. Ltd
This drawing is the property of Anstey Horne & Co. Ltd. All rights reserved.
This drawing should not be reproduced without permission.
Do not scale from this drawing.

CLIENT: KEYSTONE PARTNERS

PROJECT TITLE: SILVERSTOWN THAMESIDE WEST

SCHEME REF: SCHEME RECEIVED: 03/03/20

DRAWING TITLE: 3D MASSING MODEL WPSH FACADE MAP

MODELLED BY/ DRAWN BY: BS	DATE: 09/03/20	SCALE: N.T.S.	A3
------------------------------	-------------------	------------------	-----------

PROJECT No:	RELEASE No:	VERSION No:	DRAWING No:
ROL00039_R15_V01_			611

Daylight & Sunlight

3D MASSING VIEW



LEGEND:

Absolute WPSH Colours

- ≥ 5%
- < 5 & ≥ 4%
- < 4 & ≥ 2%
- < 2%

SOURCES OF INFORMATION:

EXISTING, SURROUNDING & ANALYSED BUILDINGS

MBS SURVEY
Received on 19/06/18

Site and aerial photos.

PROPOSED BUILDINGS

FOSTER & PARTNERS
Received on 03/03/20

FACADE MAPPING

REV	DESCRIPTION	DATE

© Copyright Anstey Horne & Co. Ltd
This drawing is the property of Anstey Horne & Co. Ltd. All rights reserved.
This drawing should not be reproduced without permission.
Do not scale from this drawing.

CLIENT: KEYSTONE PARTNERS

PROJECT TITLE: SILVERSTOWN THAMESIDE WEST

SCHEME REF: SCHEME RECEIVED: 03/03/20


DRAWING TITLE: 3D MASSING MODEL WPSH FACADE MAP

MODELLED BY/ DRAWN BY: BS	DATE: 09/03/20	SCALE: N.T.S.	A3
------------------------------	-------------------	------------------	-----------

PROJECT No:	RELEASE No:	VERSION No:	DRAWING No:
ROL00039_R15_V01_			612

Daylight & Sunlight

3D MASSING VIEW

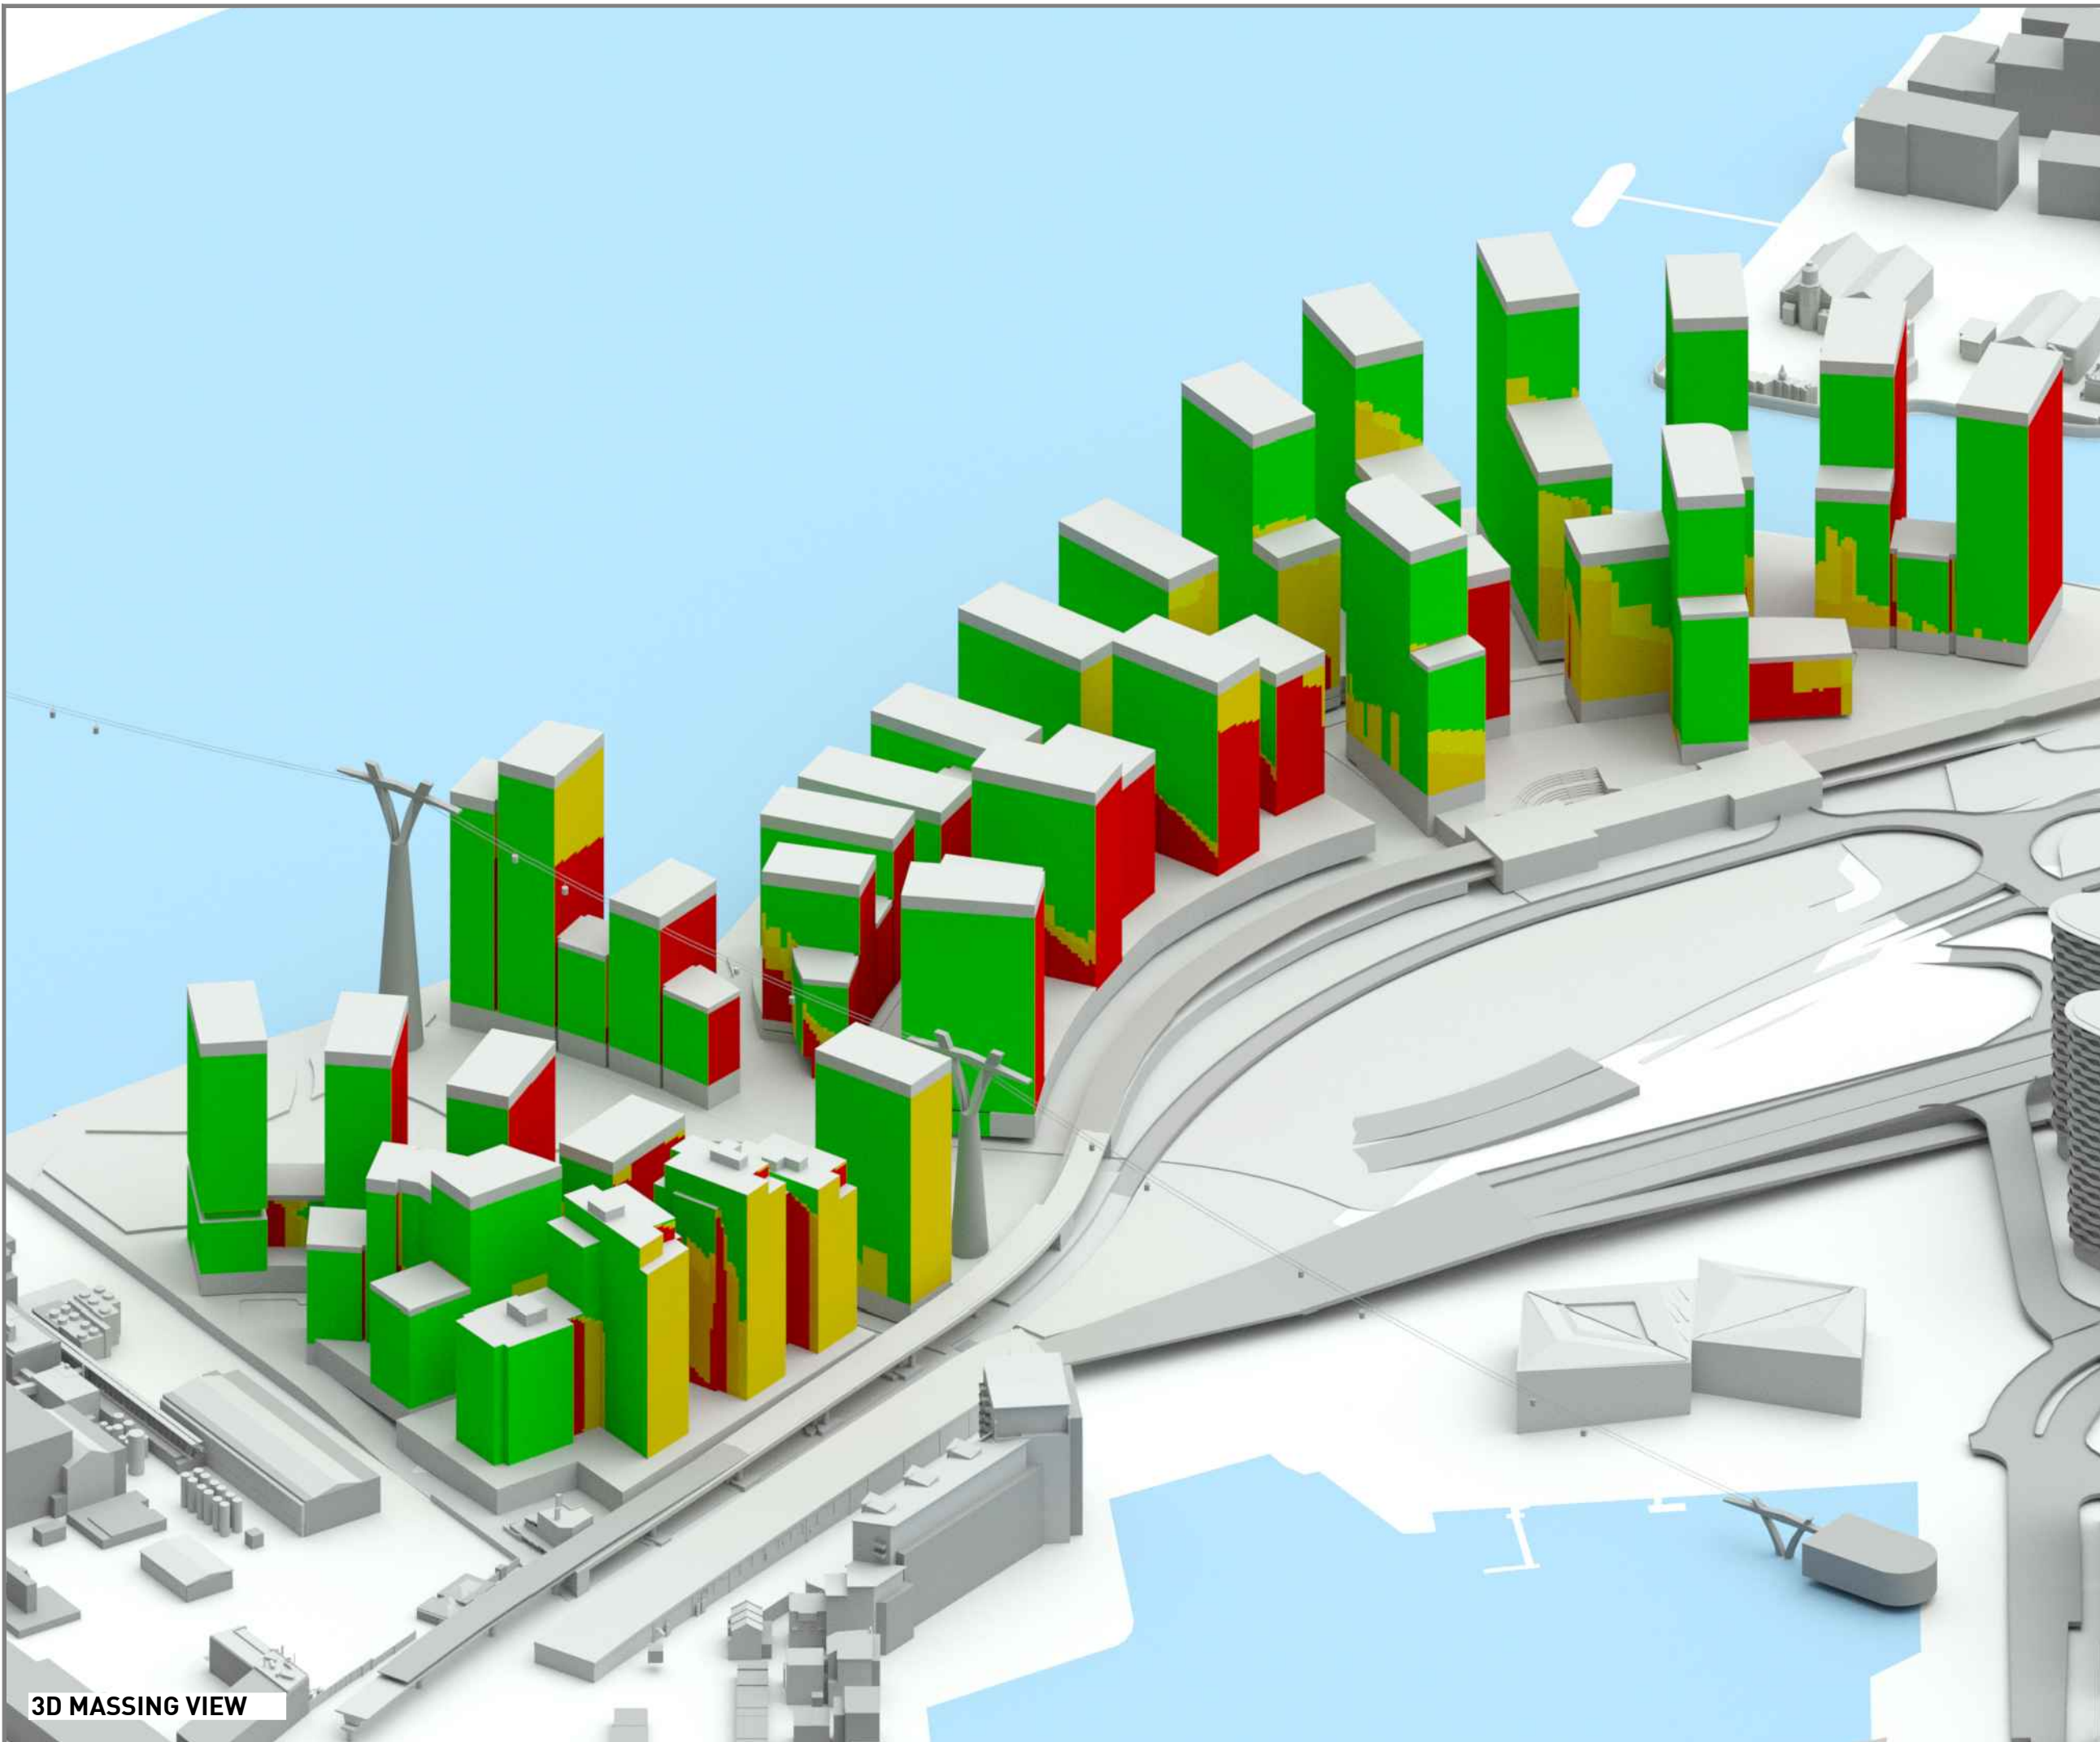

APPENDIX F

-

**FAÇADE MAPPING 3D VIEWS FOR VSC, APSH (ANNUAL) AND APSH (WINTER) - CUMULATIVE
STUDY**

DRAWING NOS. ROL00039_R16_V01_601-612

LEGEND:

- Absolute VSC Values (%)
- ≥ 27%
 - < 27 & ≥ 15%
 - < 15 & ≥ 5%
 - < 5%

SOURCES OF INFORMATION:

EXISTING, SURROUNDING & ANALYSED BUILDINGS

MBS SURVEY
Received on 19/06/18

Site and aerial photos.

PROPOSED BUILDINGS

FOSTER & PARTNERS
Received on 03/03/20

FACADE MAPPING

REV	DESCRIPTION	DATE

© Copyright Anstey Horne & Co. Ltd
This drawing is the property of Anstey Horne & Co. Ltd. All rights reserved.
This drawing should not be reproduced without permission.
Do not scale from this drawing.

CLIENT: KEYSTONE PARTNERS

PROJECT TITLE: SILVERSTOWN THAMESIDE WEST

SCHEME REF: SCHEME RECEIVED: 03/03/20

DRAWING TITLE: 3D MASSING MODEL VSC FACADE MAP


MODELLED BY: BS	DRAWN BY: BS	DATE: 10/03/20	SCALE: N.T.S.	A3
-----------------	--------------	----------------	---------------	-----------

PROJECT No:	RELEASE No:	VERSION No:	DRAWING No:
-------------	-------------	-------------	-------------

ROL00039_R16_V01_	601
-------------------	-----

Daylight & Sunlight

3D MASSING VIEW

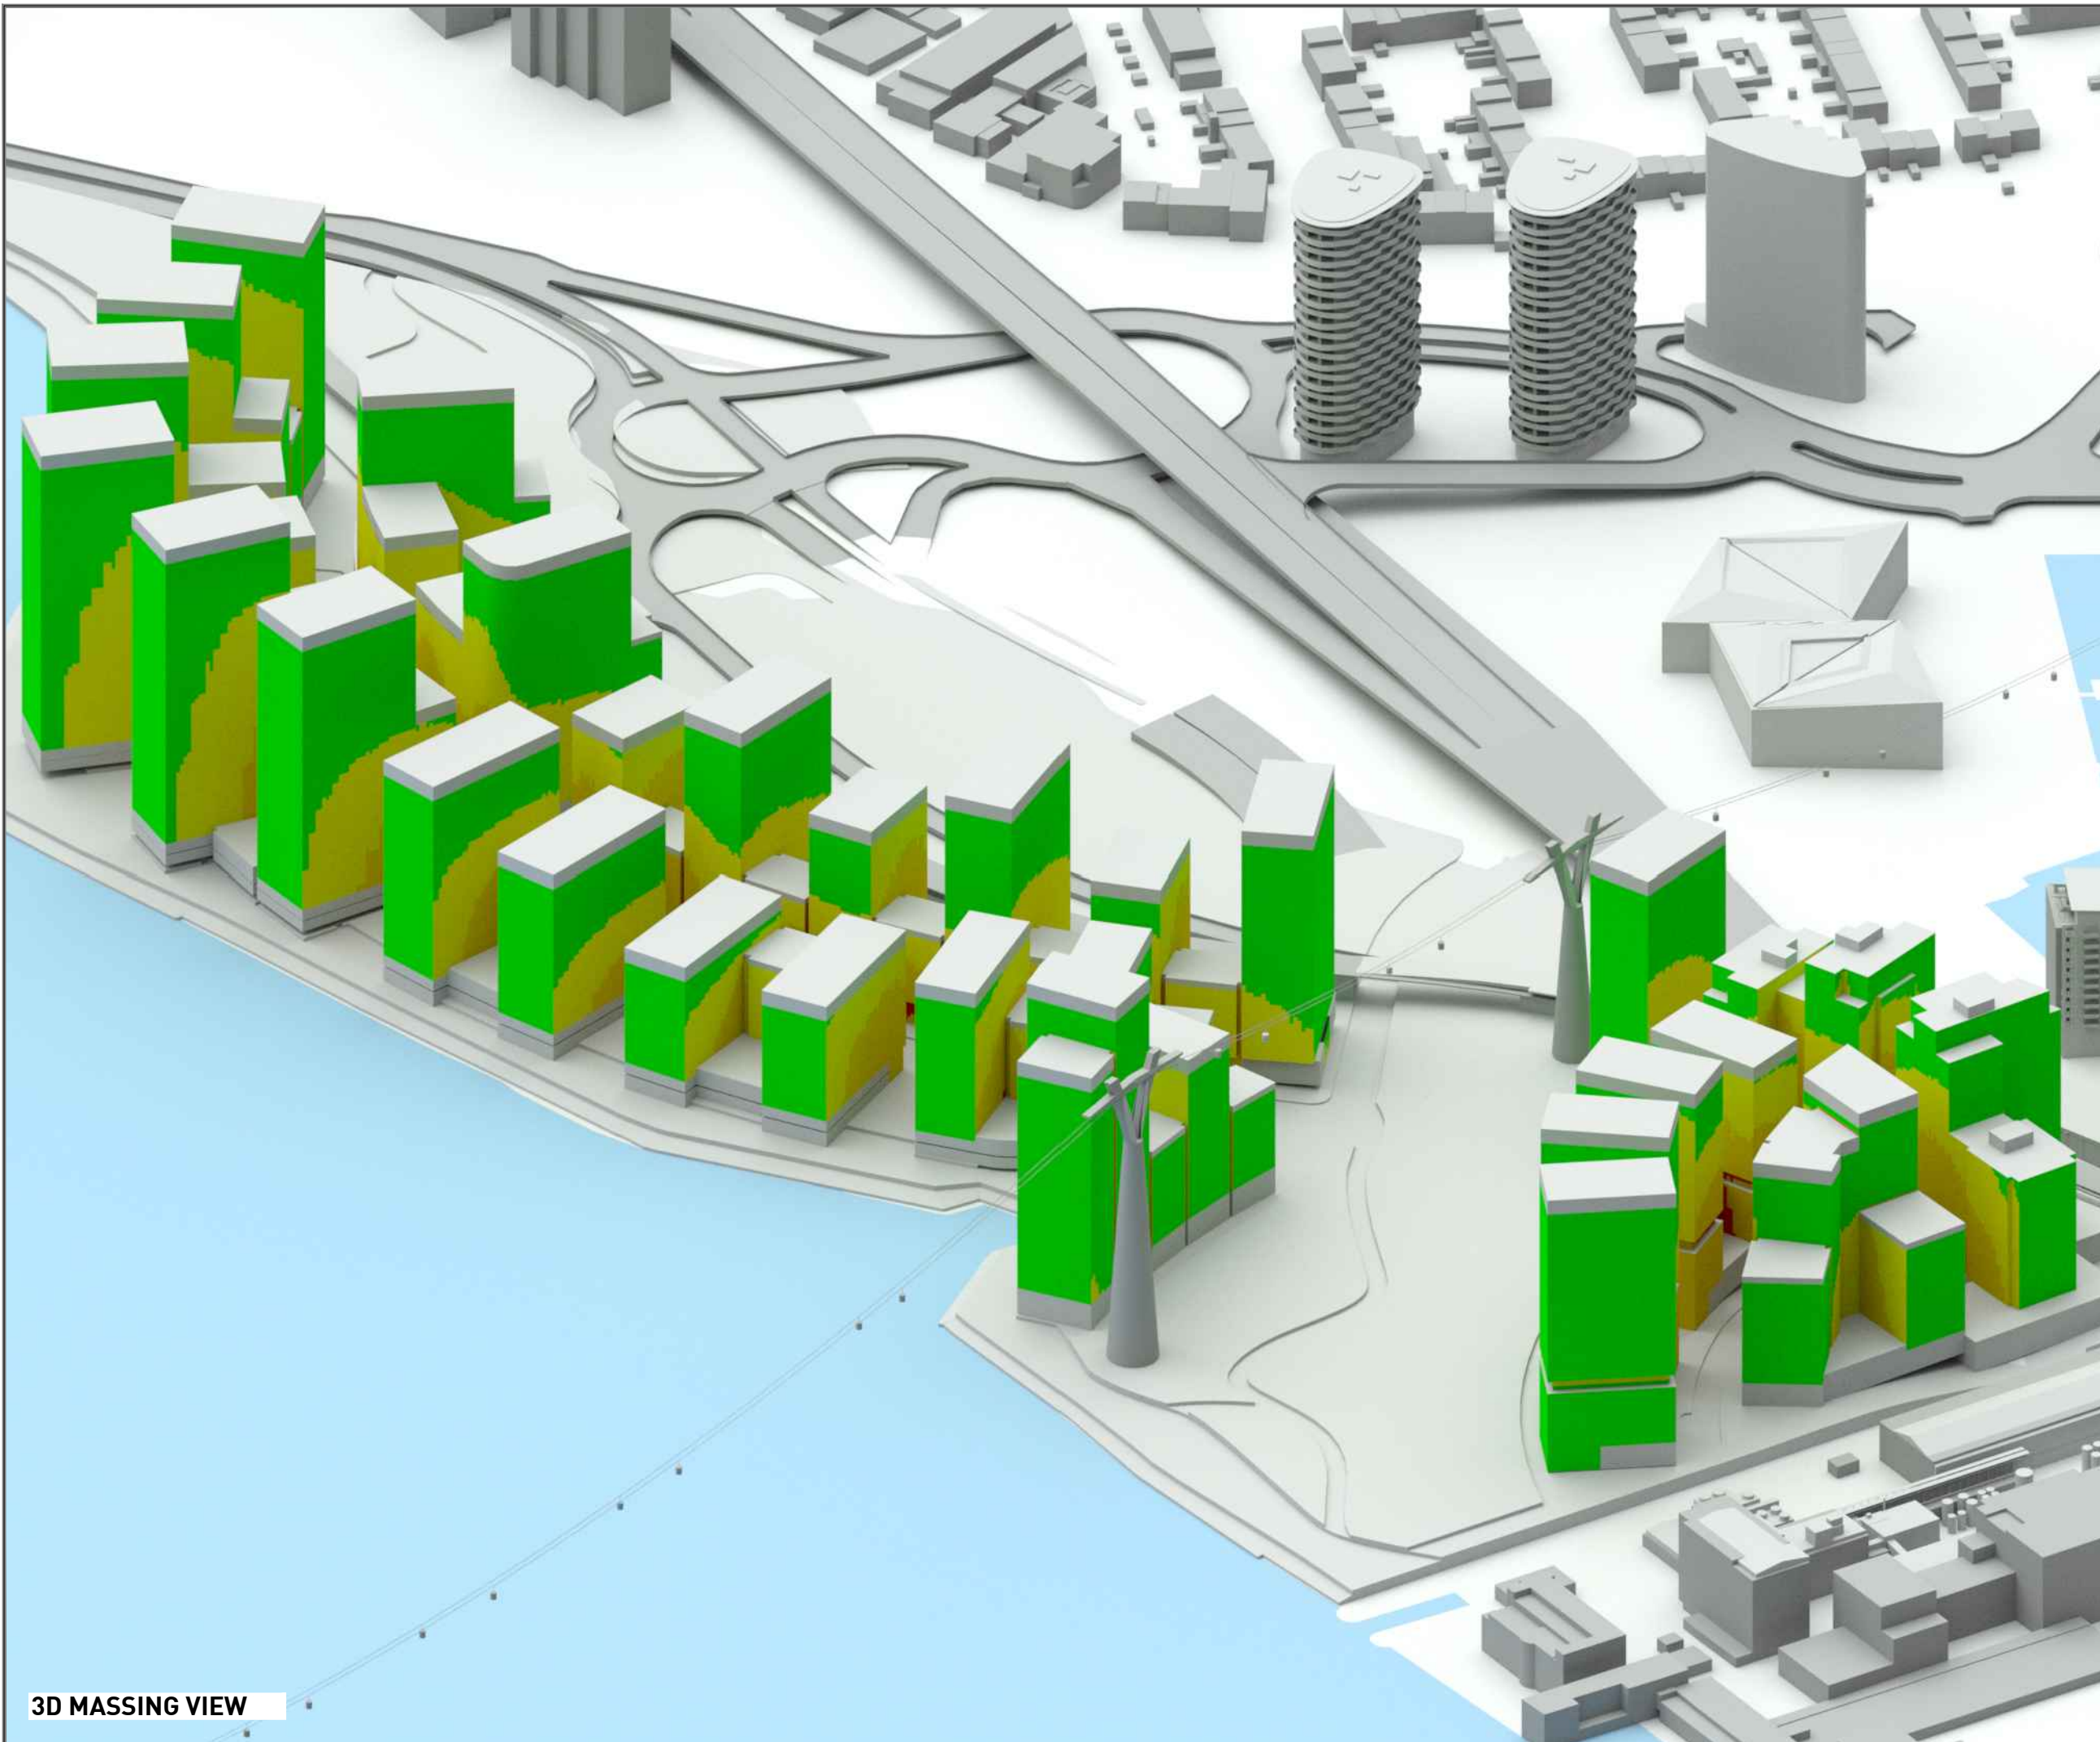

LEGEND:

- Absolute VSC Values (%)
- ≥ 27%
 - < 27 & ≥ 15%
 - < 15 & ≥ 5%
 - < 5%

SOURCES OF INFORMATION:


EXISTING, SURROUNDING & ANALYSED BUILDINGS

MBS SURVEY
Received on 19/06/18

Site and aerial photos.

PROPOSED BUILDINGS

FOSTER & PARTNERS
Received on 03/03/20

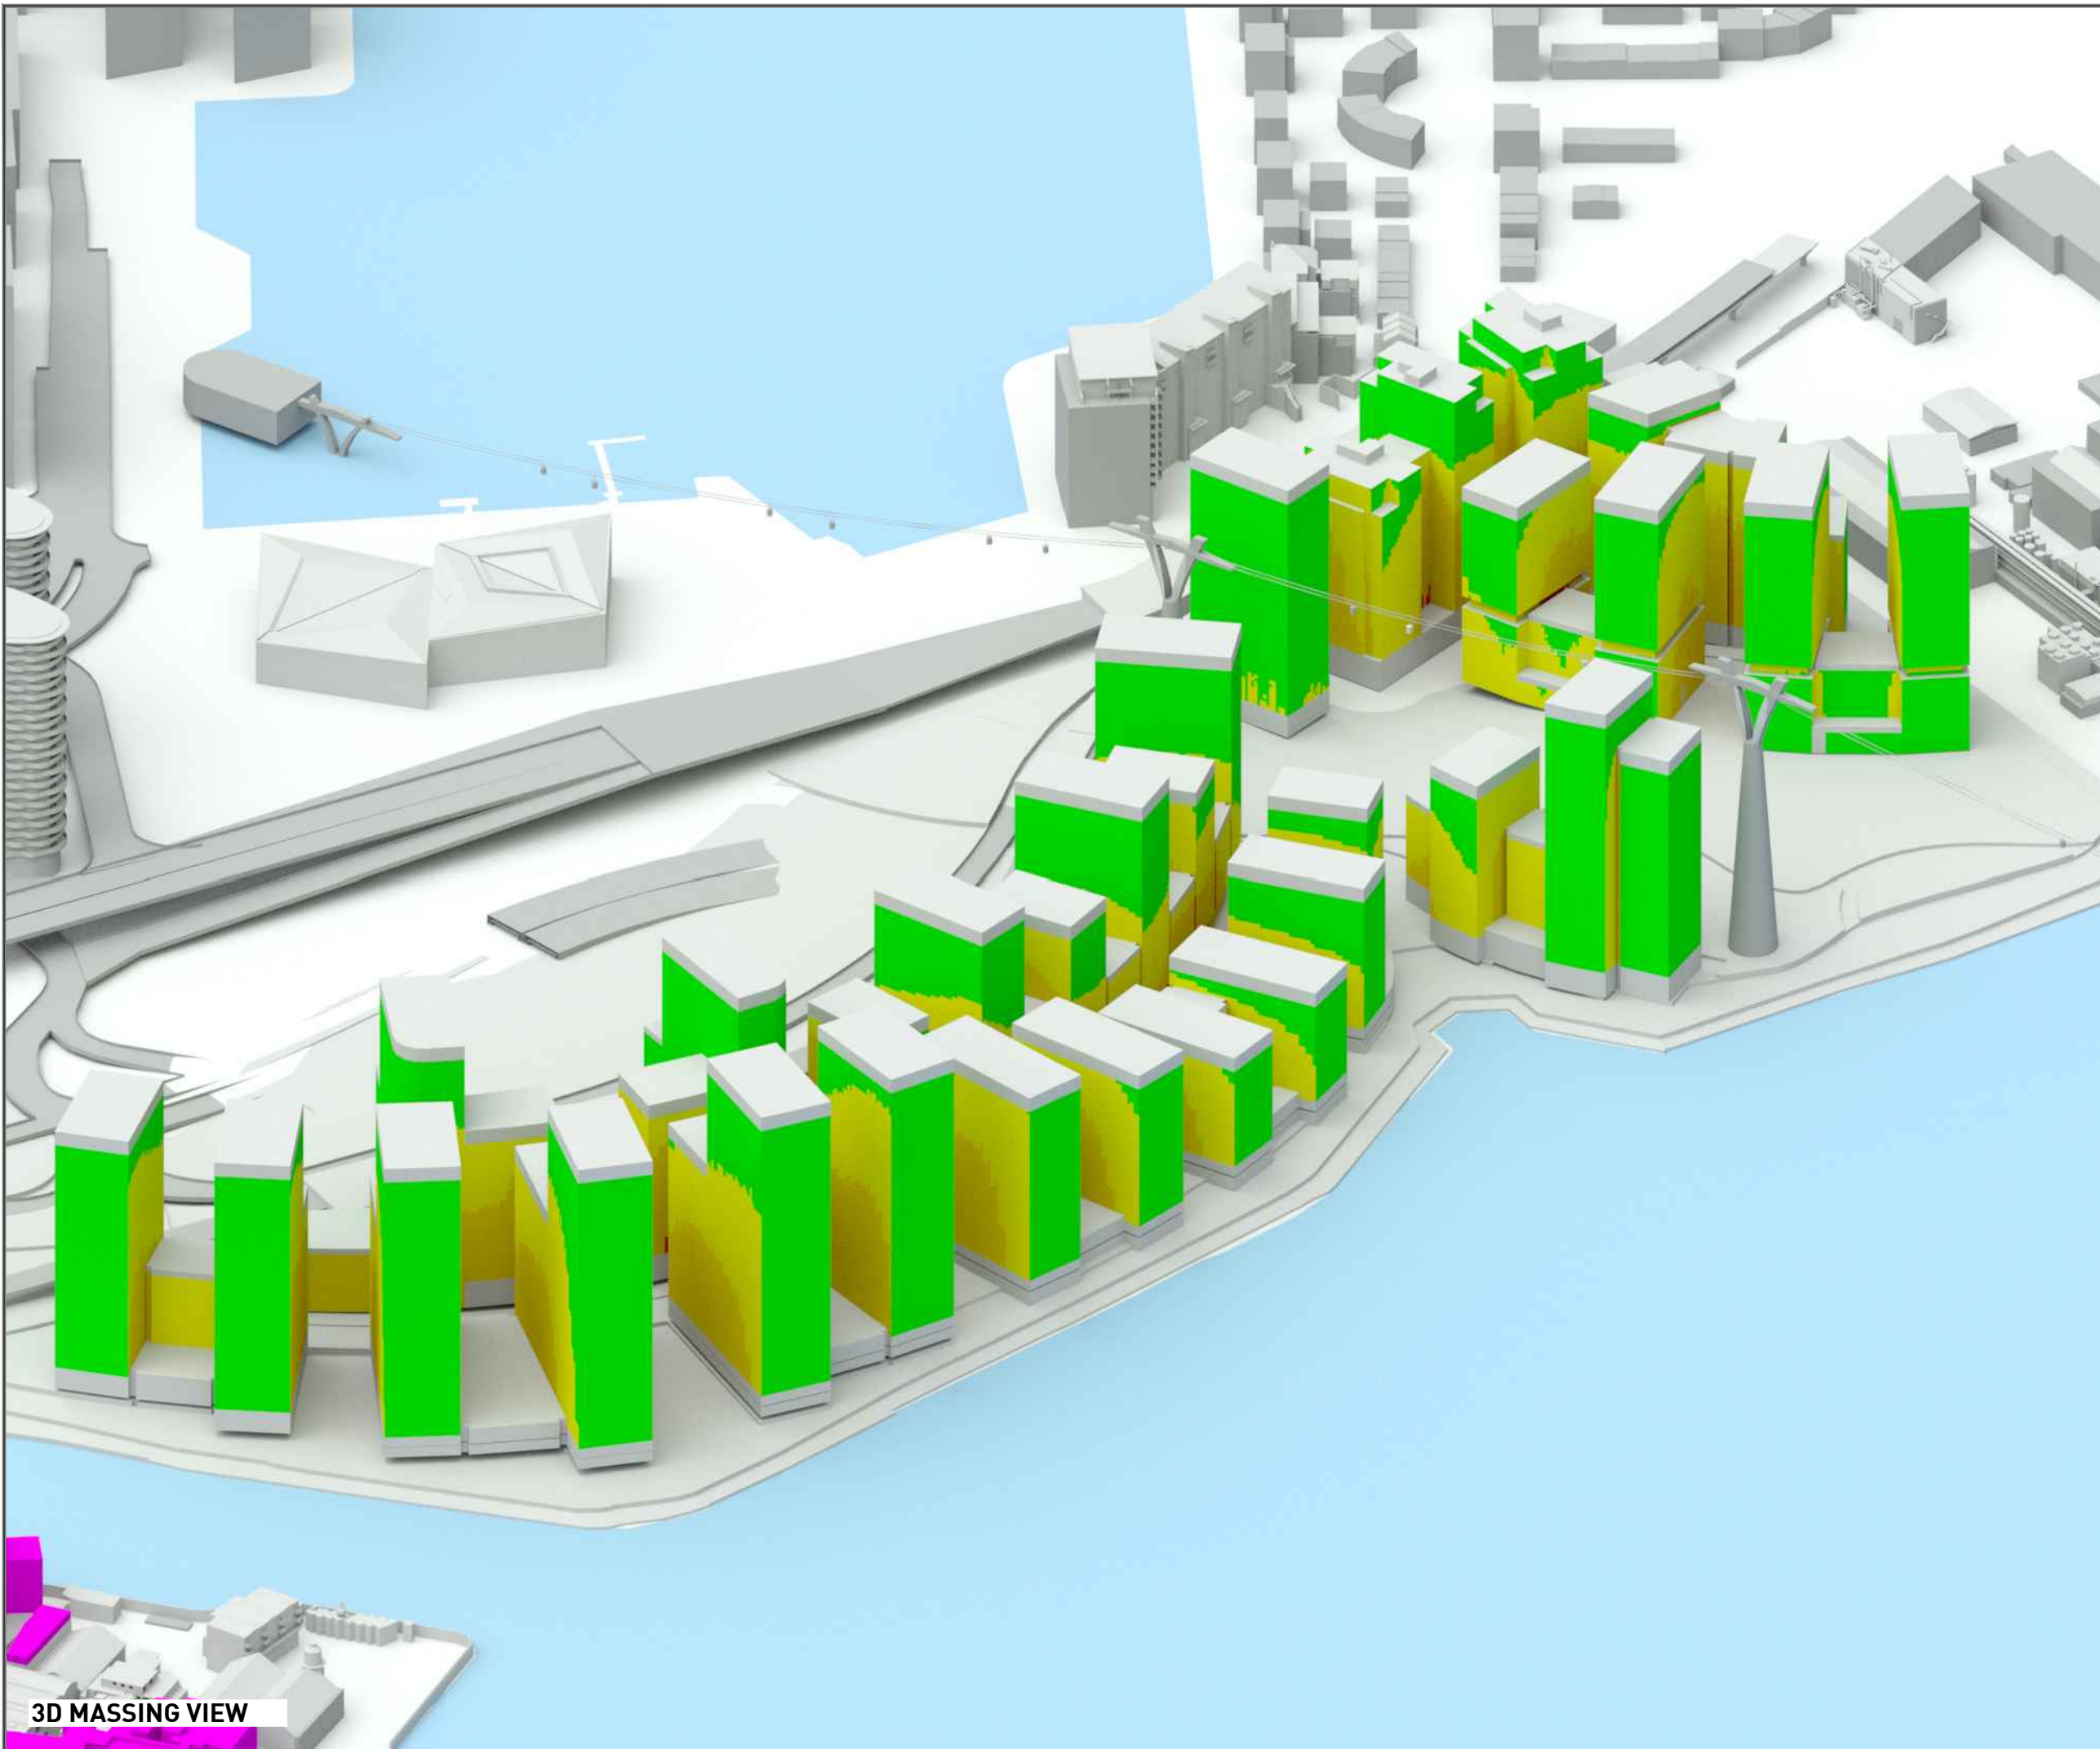

FACADE MAPPING

REV	DESCRIPTION	DATE

© Copyright Anstey Horne & Co. Ltd
This drawing is the property of Anstey Horne & Co. Ltd. All rights reserved.
This drawing should not be reproduced without permission.
Do not scale from this drawing.

CLIENT: KEYSTONE PARTNERS

PROJECT TITLE: SILVERSTOWN THAMESIDE WEST

SCHEME REF: SCHEME RECEIVED: 03/03/20

DRAWING TITLE: 3D MASSING MODEL VSC FACADE MAP

MODELLED BY: BS / DRAWN BY: BS / DATE: 10/03/20 / SCALE: N.T.S. / A3

PROJECT No: ROL00039_R16_V01_ / RELEASE No: / VERSION No: / DRAWING No: 602

3D MASSING VIEW