


Notes
Do not scale from this drawing.
All dimensions are to be checked on site and any discrepancies noted in writing to the Project Manager.
All dimensions are in millimeters unless noted otherwise.


Rev.	Date	Description	Drawn	Checked
P02	16/05/19	REVISED DETAILS	JMP	JMP
P03	28/06/19	REVISED DETAILS	JMP	JMP
P04	17/04/20	REVISED DETAILS	JMP	JMP



01 TYPICAL BAY 02 - ELEVATION
1:50

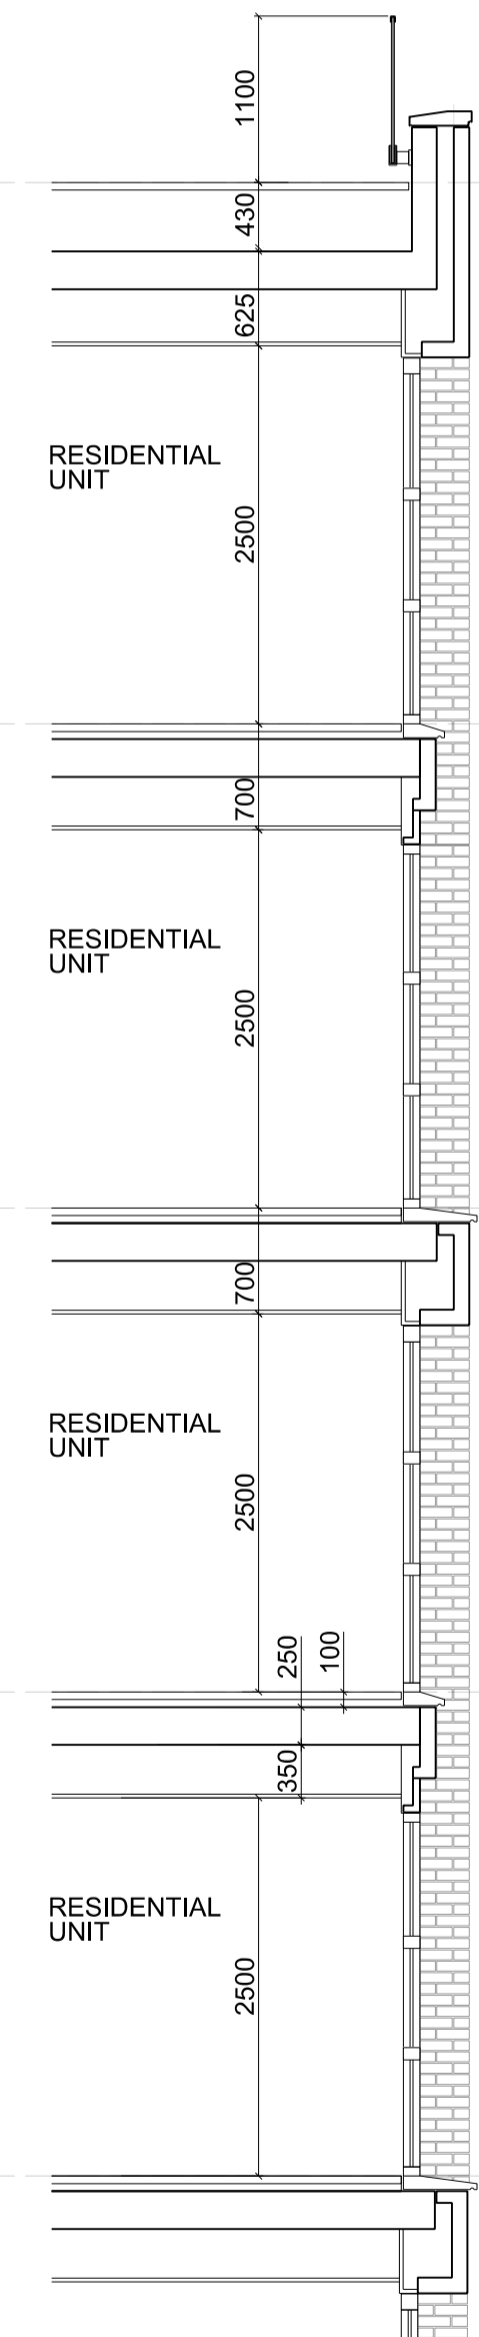


02 TYPICAL BAY 02 - SECTION
1:50

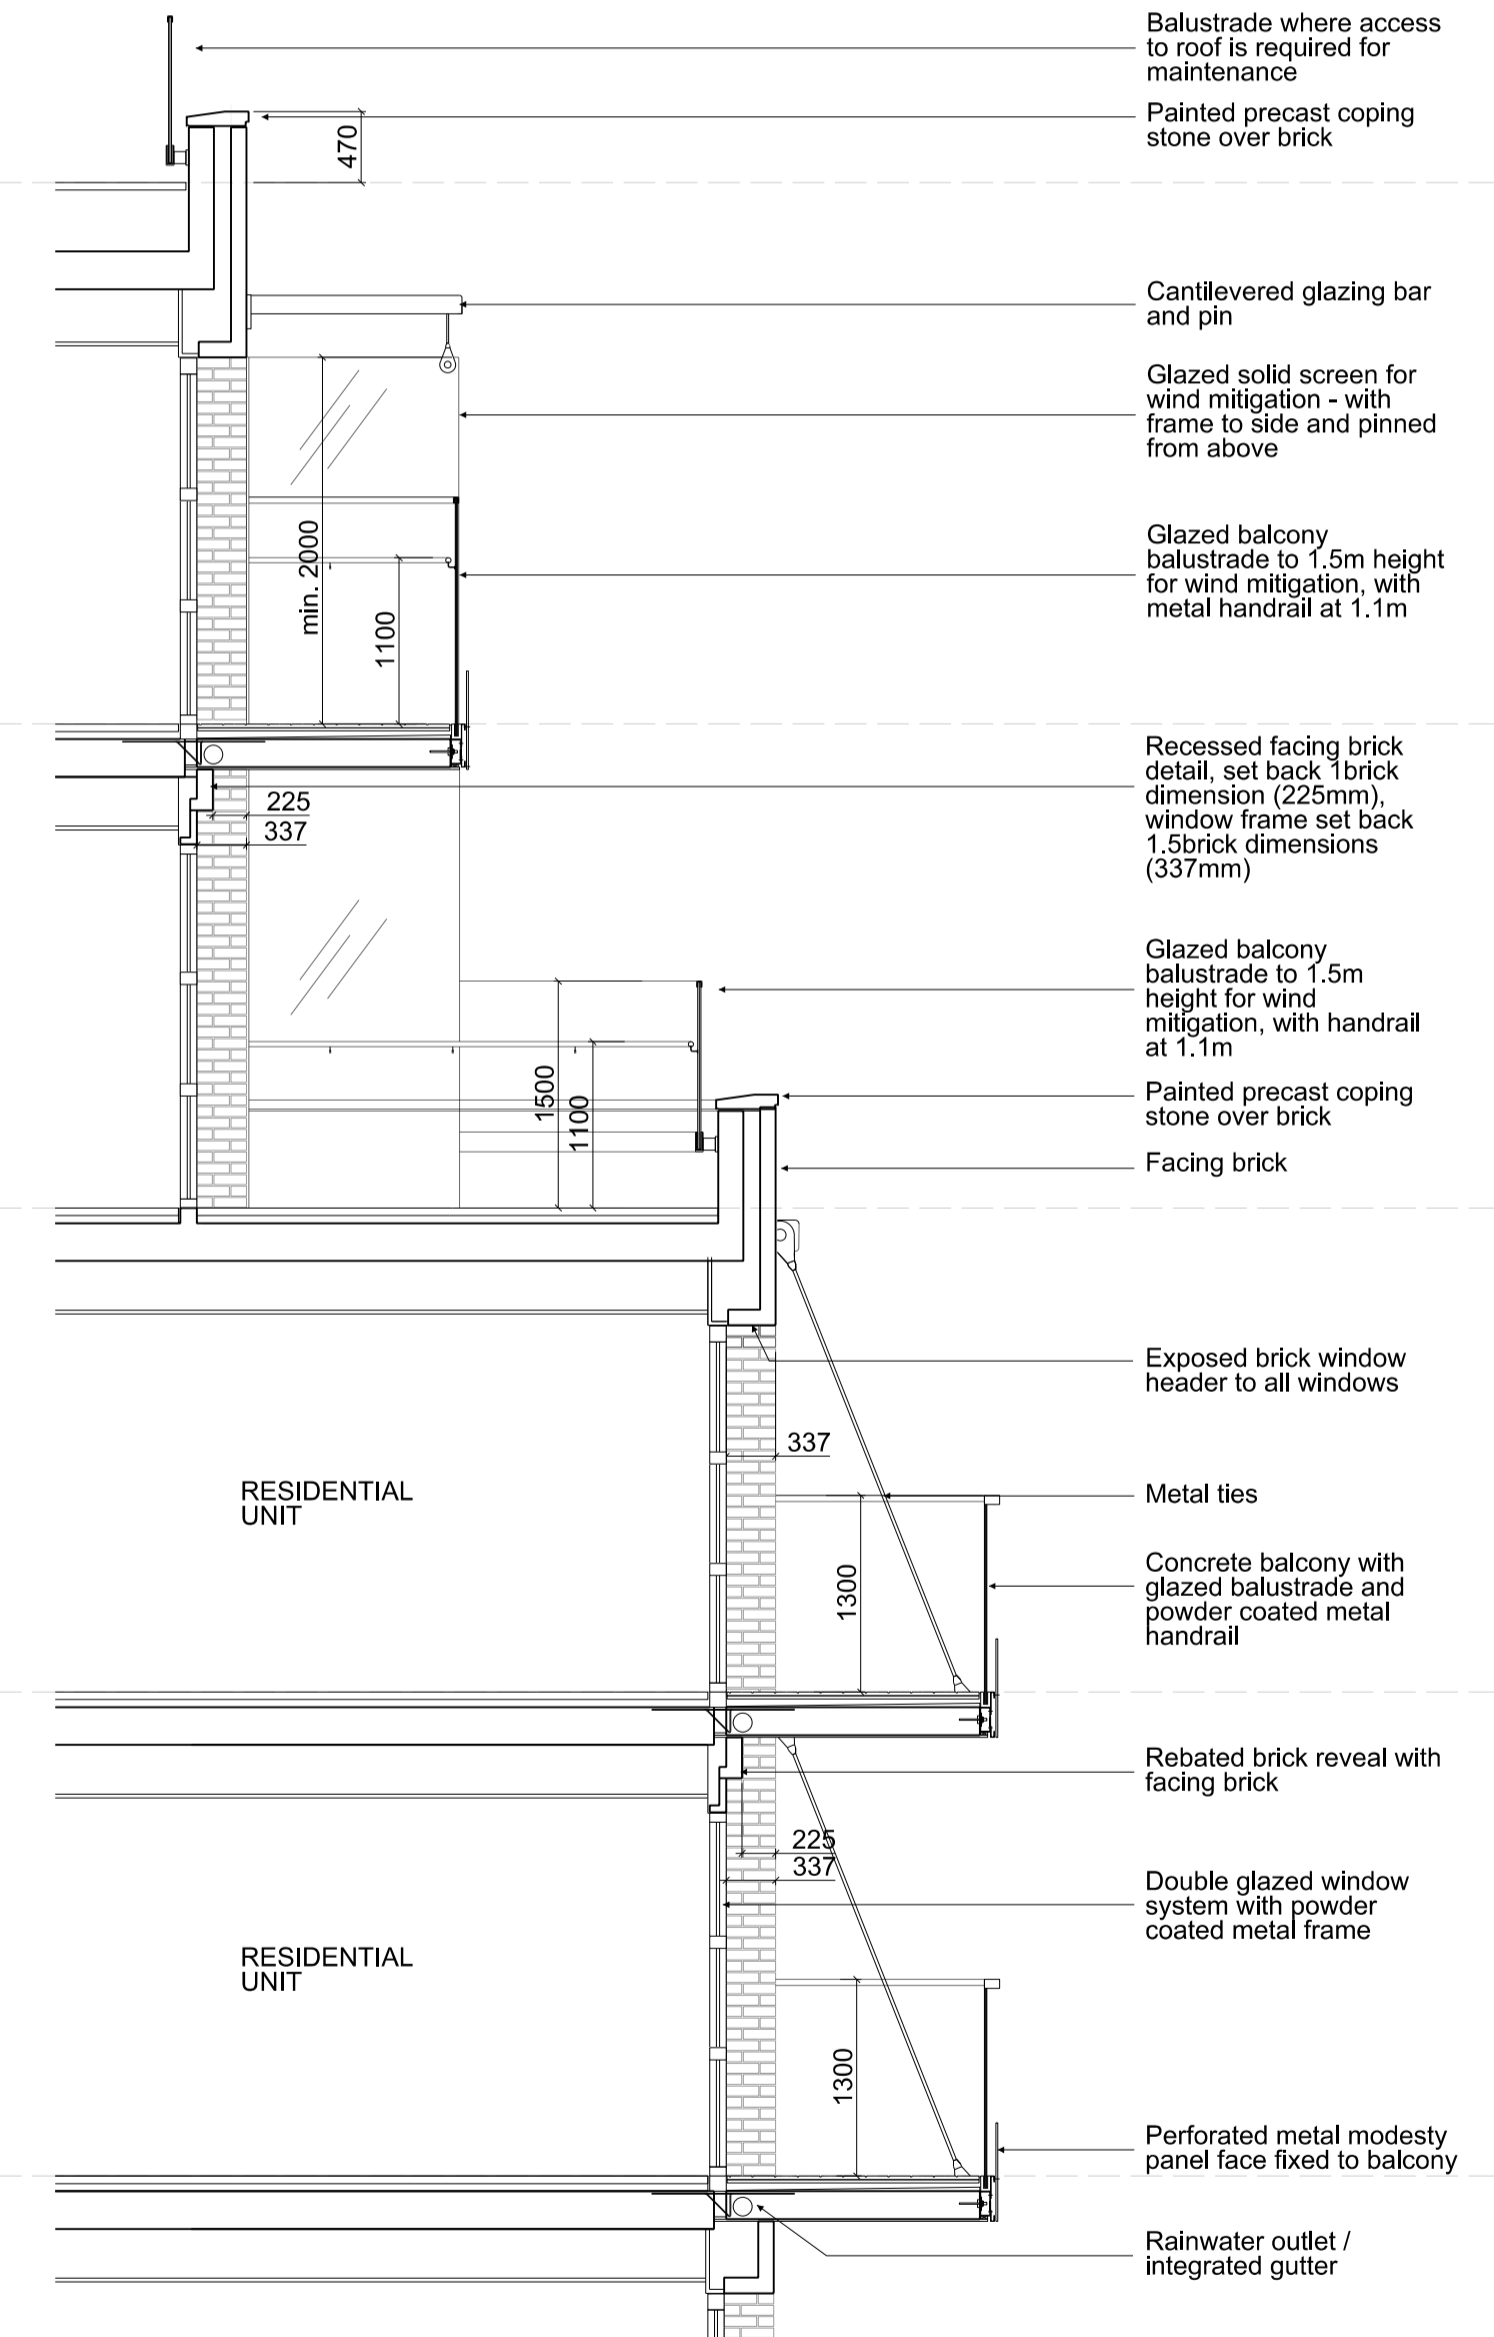

03 TYPICAL BAY 02 - SECTION
1:50

JOHN MCASLAN + PARTNERS
7-9 William Road
London NW1 3ER
T +44 (0)20 7313 6000
F +44 (0)20 7313 6001
www.mcaslan.co.uk

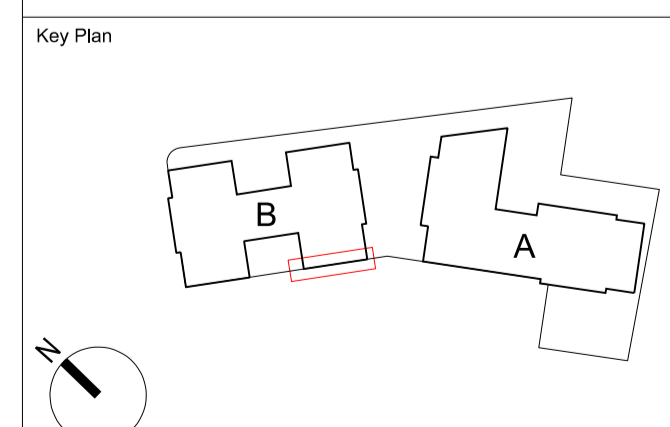

Thames Side West PH 1
Masterplan
BUILDING B - BAY 03

Scale At A1:	1:50	Job Number:	2018
Date:	12/03/2020	Drawn:	JMP
Drawing Status:	FOR PLANNING	Checked:	JMP
Drawing Number:	2018-JMP-18-SW-DR-A-6200	Revised:	P04

