



Notes
Do not scale from this drawing.
All dimensions are to be checked on site and any discrepancies noted in writing to the Project Manager.
All dimensions are in millimeters unless noted otherwise.

Rev.	Date	Description	Drawn	Checked

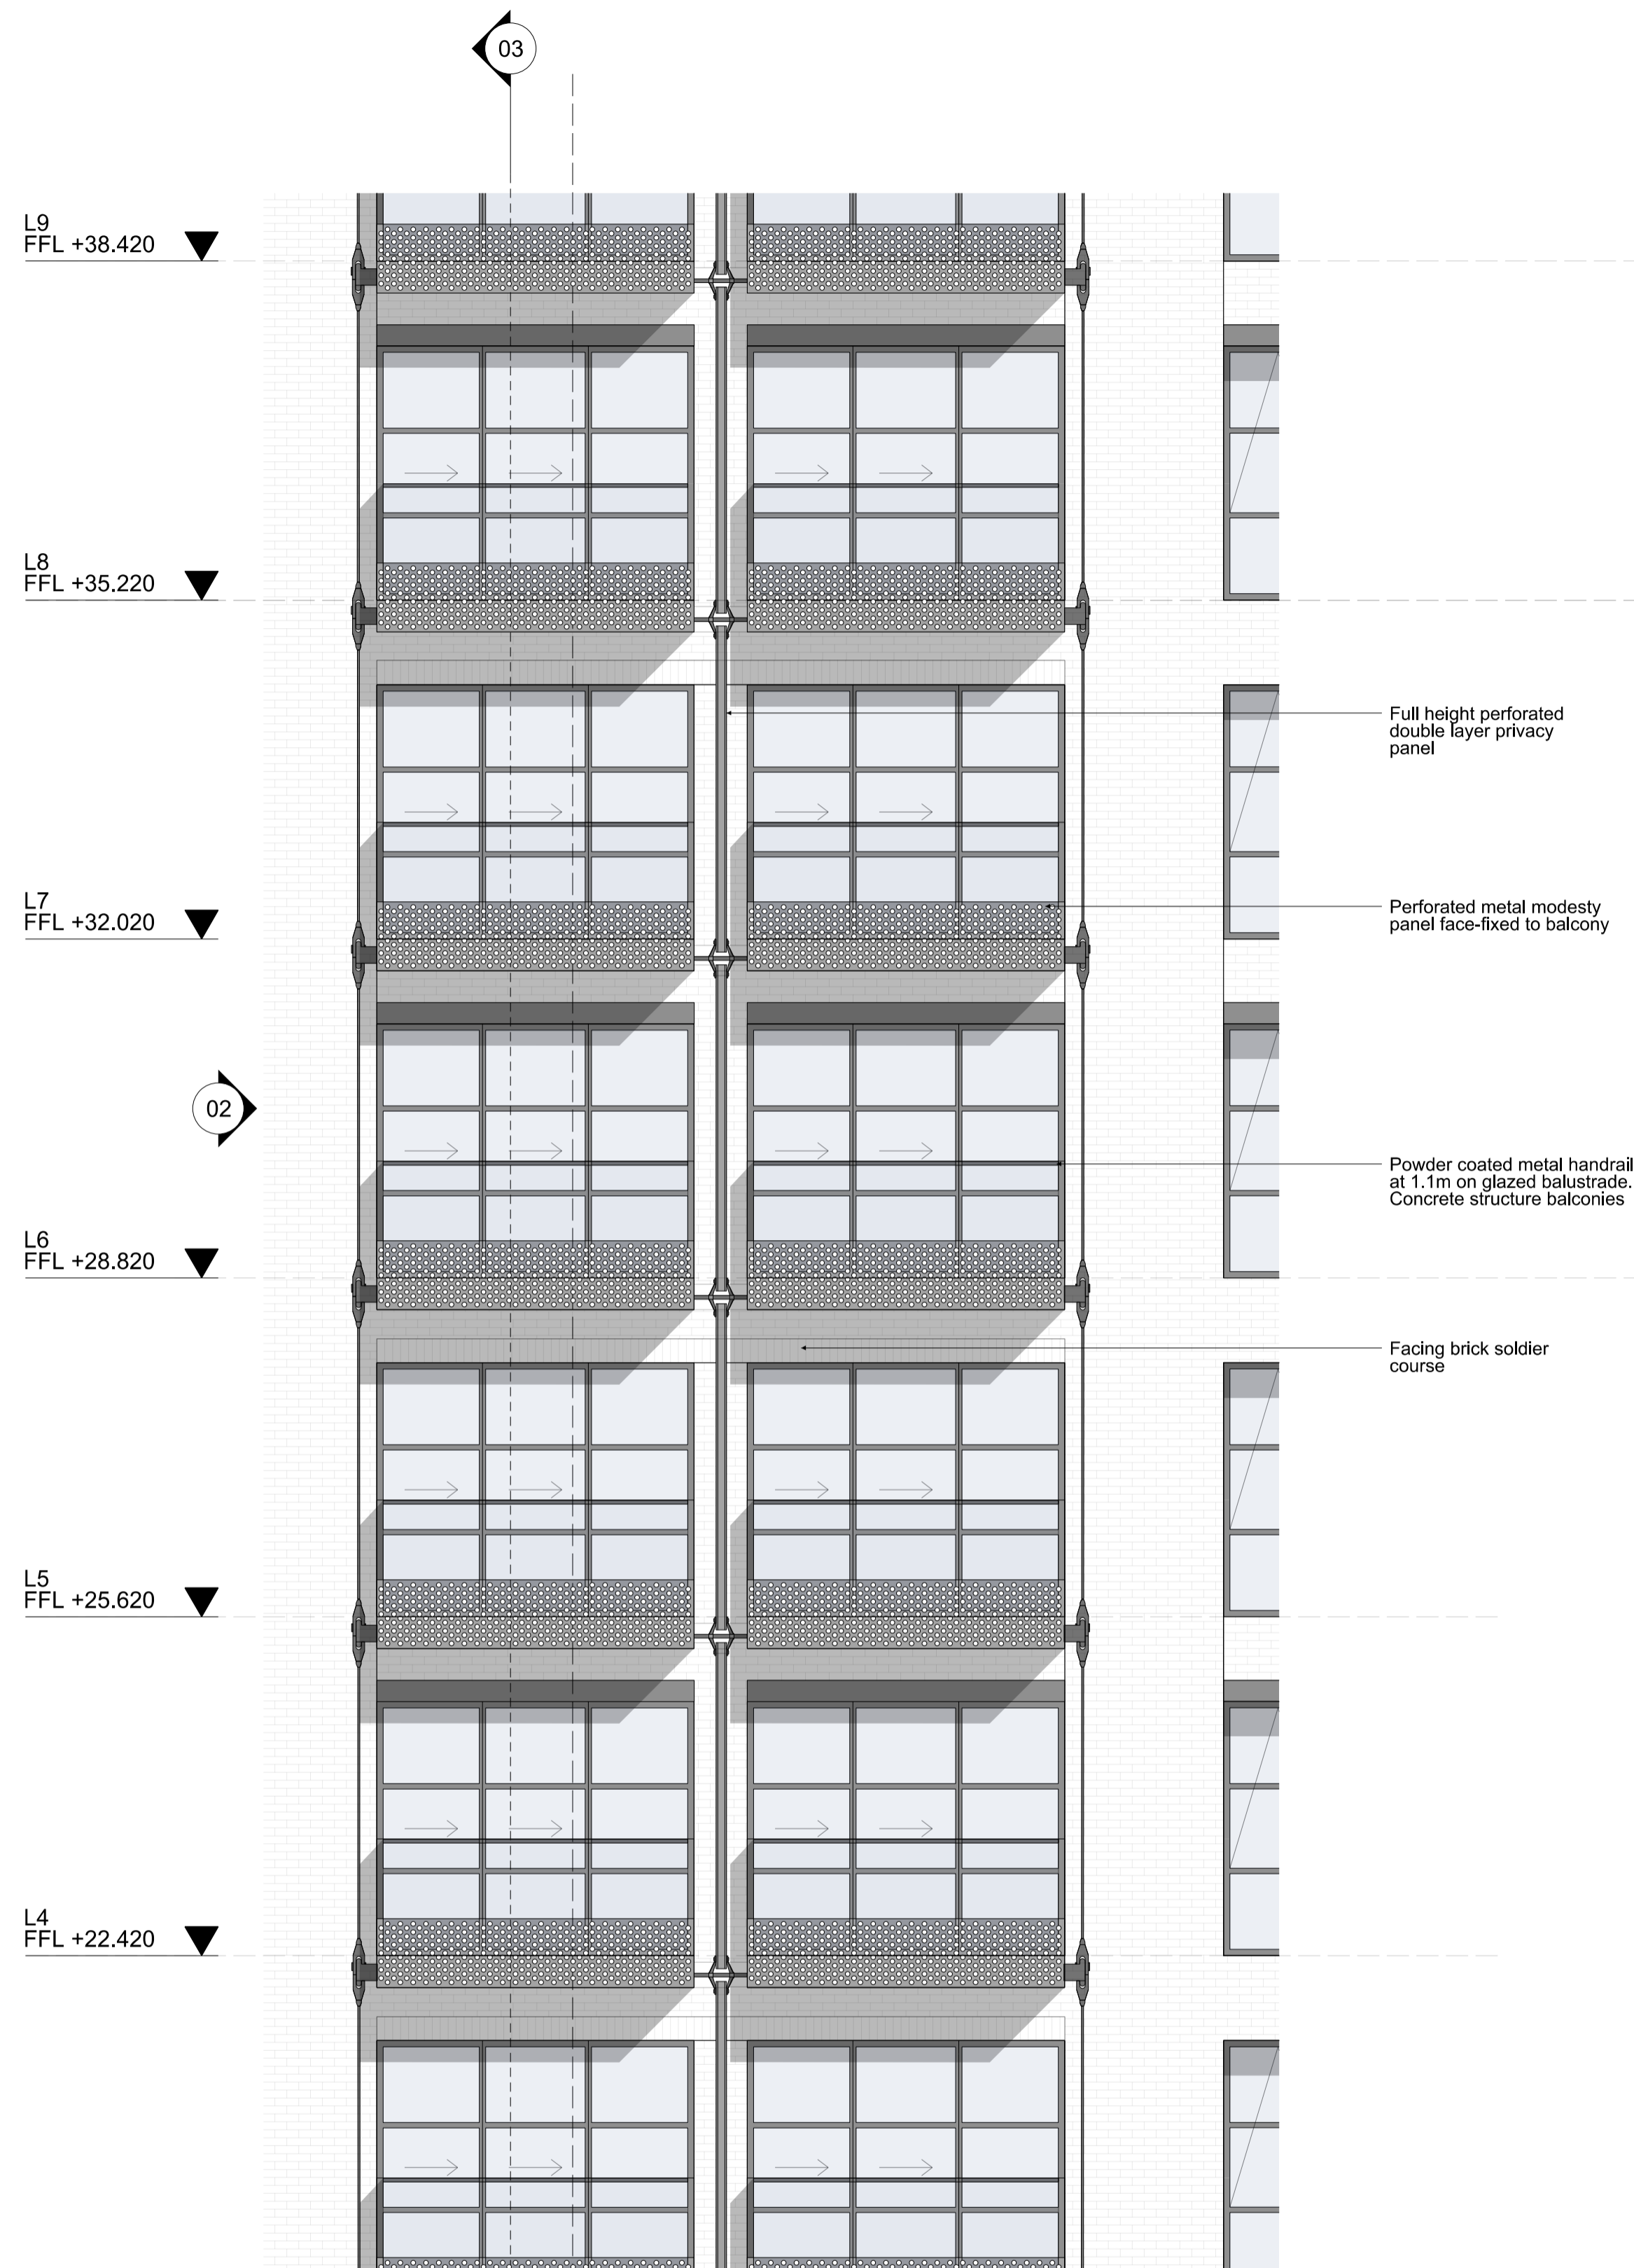


01 TYPICAL BAY 05 - ELEVATION
1:50

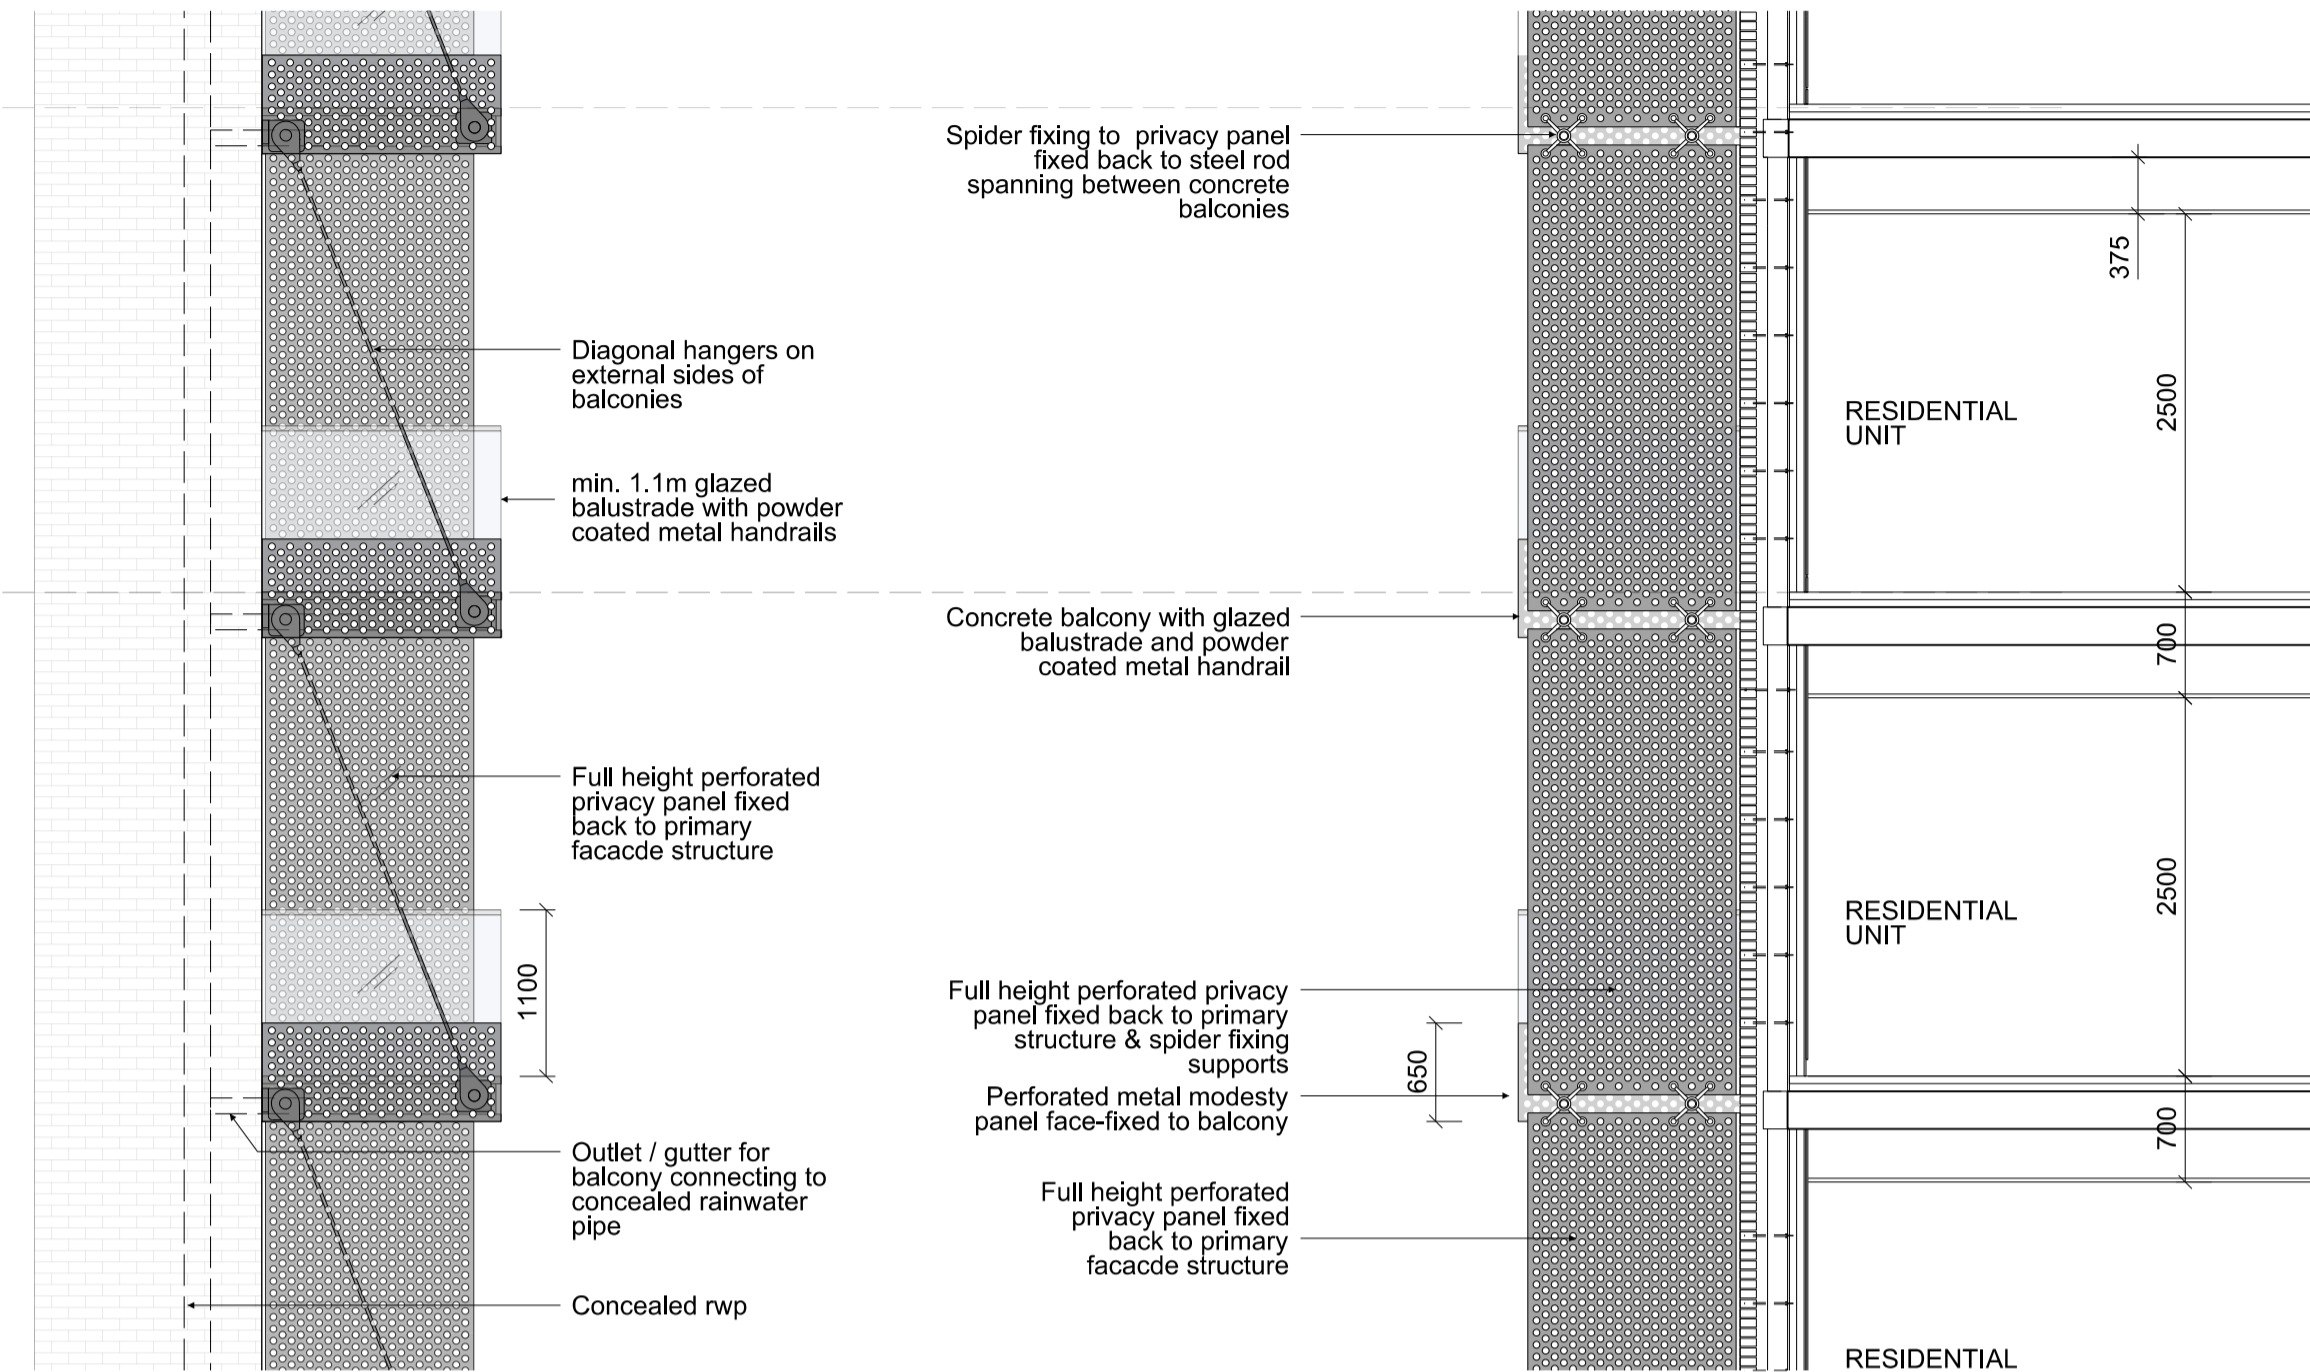

02 TYPICAL SIDE BAY - ELEVATION
1:50

03 TYPICAL BAY 05 - SECTION
1:50


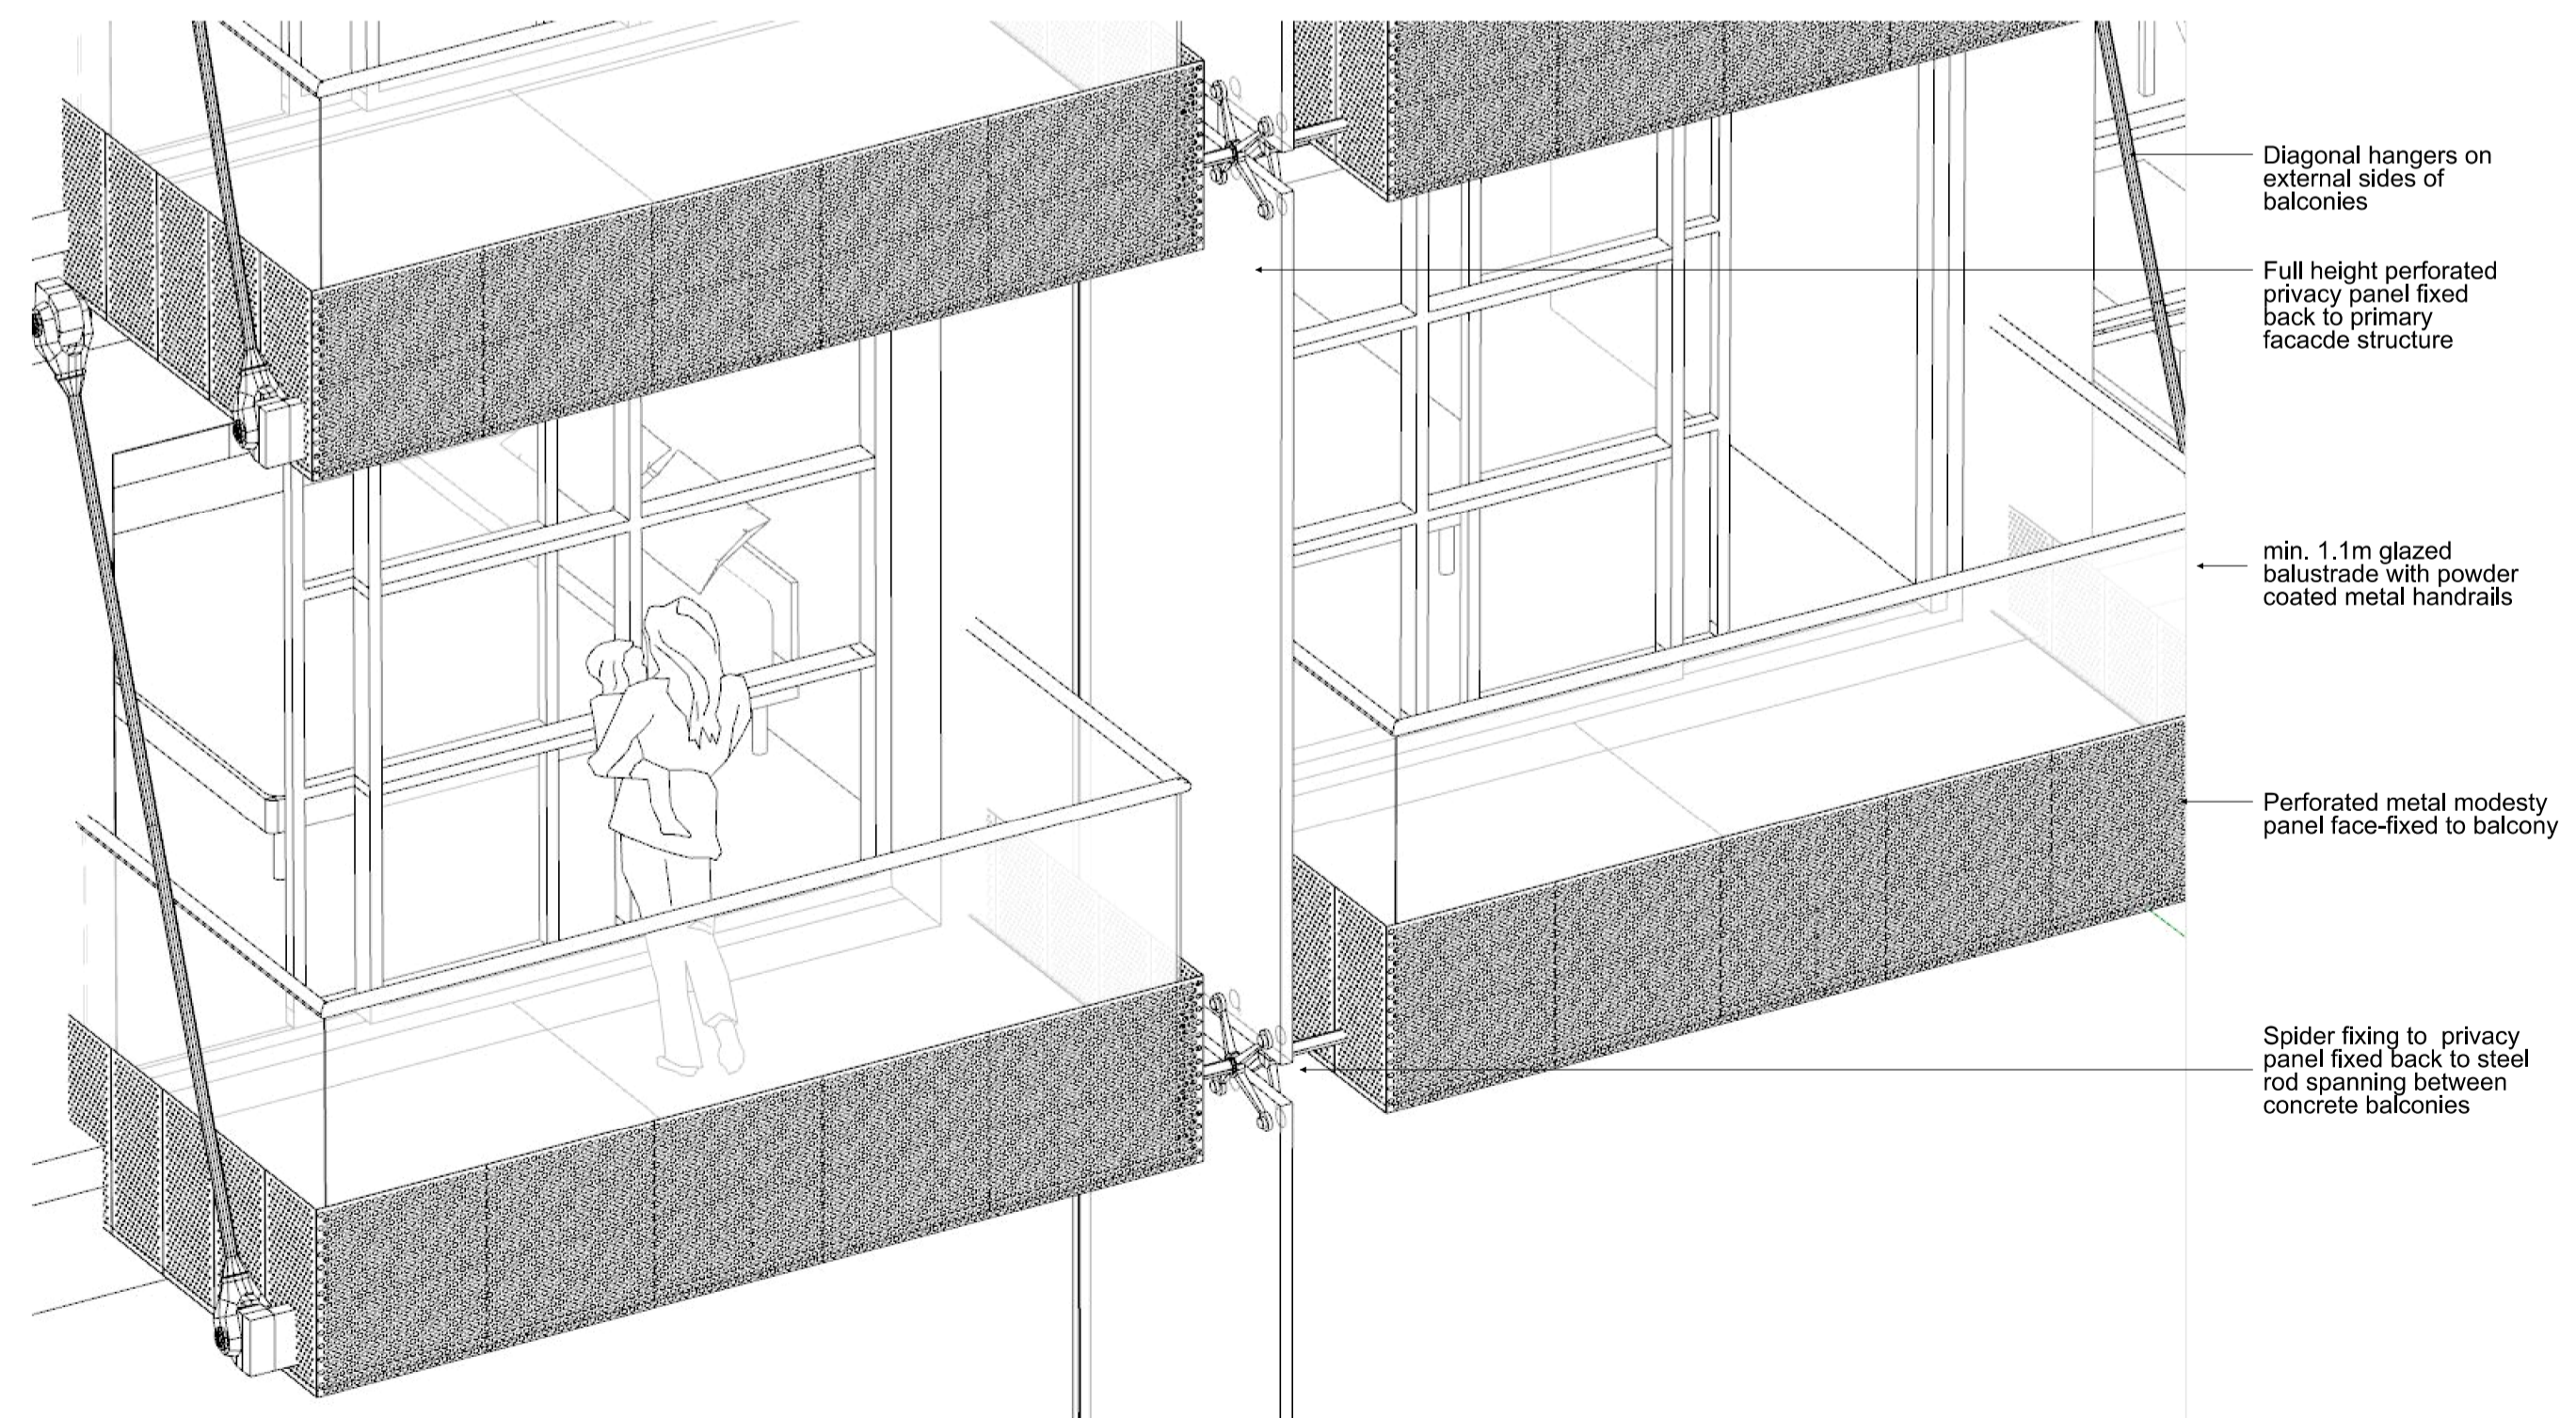


04 TYPICAL BAY - AXONOMETRIC
Not to Scale

JOHN McASLAN + PARTNERS

7-9 William Road
London NW1 3ER
T +44 (0)20 7313 6000
F +44 (0)20 7313 6001
www.mcaslan.co.uk

Key Plan

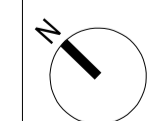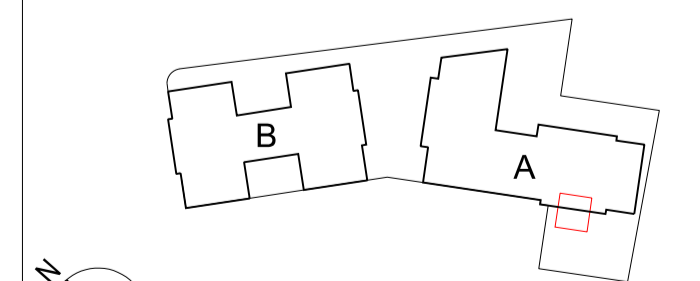

Thames Side West PH 1
Masterplan
BUILDING B - BAY 05 - Privacy Panel

Scale At A1:	1:50	Job Number:	2018
Date:	17/04/2020	Drawing:	JMP
Drawing Status:	FOR PLANNING	Checked:	JMP
Drawing Number:	2018-JMP-1B-SW-DR-A-6500	Revised:	-

