




## Appendices

This chapter contains the Parameter Plans and associated drawings which form part of the submission for the Outline Planning Application for the Thameside West masterplan within the Hybrid Planning Application.

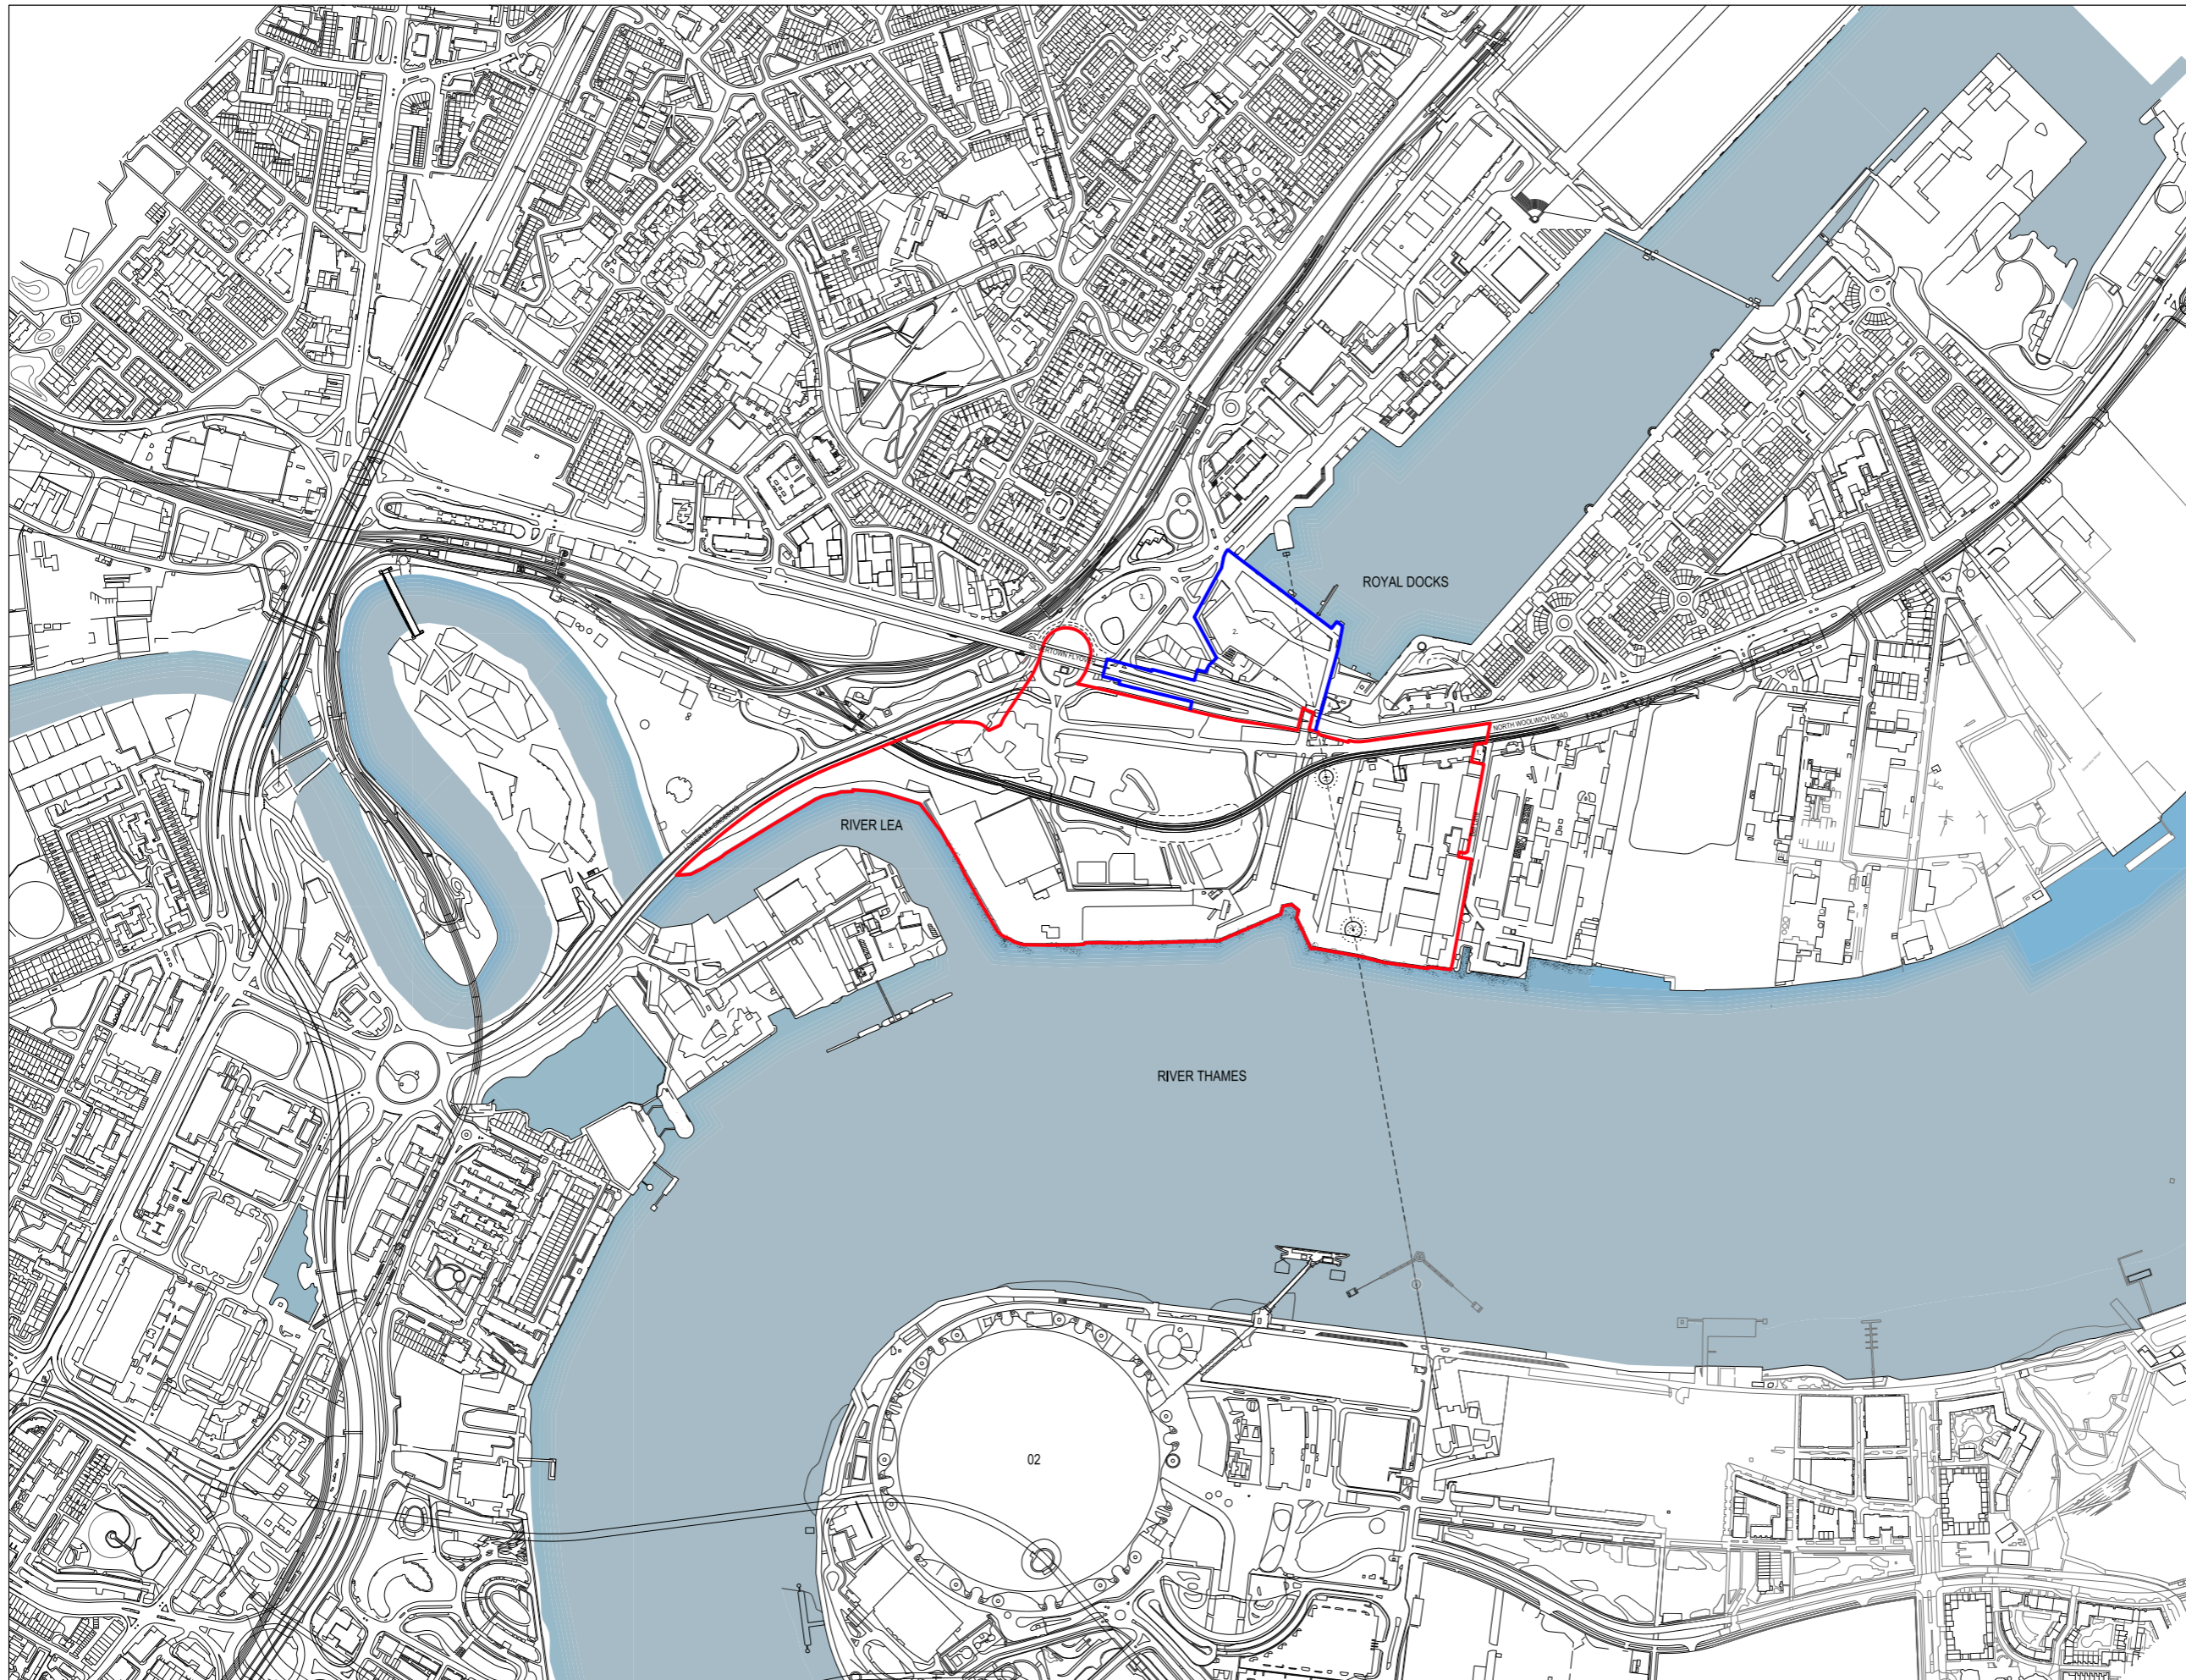

General Notes

1. Do not scale drawings. Dimensions govern.
2. All dimensions are in millimetres unless noted otherwise.
3. All levels are in metres unless noted otherwise.
4. All dimensions shall be verified on site before proceeding with the work.
5. Foster + Partners shall be notified in writing of any discrepancies.
6. Any areas indicated on this sheet are approximate and indicative only.

| Rev. | Date     | For Planning | Reason For Issue | CHK |
|------|----------|--------------|------------------|-----|
| 00   | 13/12/18 | For Planning |                  | F+P |
|      |          |              |                  | CHK |

FOR PLANNING

Key Plan

LEGEND

Thameside West Planning Application Boundary

GLA Land Ownership

EXISTING BUILDING KEY

1. LA Lounge
2. The Crystal
3. Hook Tower East
4. Nelson's Tree
5. Trippy Buggy Wharf

Scale: 20m 0 20 40m

**Foster + Partners**  
 Riverside, 22 Hester Road  
 London SW11 4AN  
 T +44 (0)20 7788 0455  
 www.fosterandpartners.com © Foster + Partners

Client  
**Silvertown Homes Limited & GLA Land and Property**

Project  
**Thameside West Masterplan**

Title  
**Masterplan Site Location Plan**

| Project No.    | Date     | Scale at B03 AD |
|----------------|----------|-----------------|
| 2693           | 13/12/18 | 1:2500          |
| Number         | Revision |                 |
| A-LO-011-XX-01 | 00       |                 |



**General Notes**

1. Do not scale drawings. Dimensions govern.
2. All dimensions are in millimetres unless noted otherwise.
3. All levels are in metres unless noted otherwise.
4. All dimensions shall be verified on site before proceeding with the work.
5. Foster + Partners shall be notified in writing of any discrepancies.
6. Any areas indicated on this sheet are approximate and indicative only.

| Rev. | Date     | Reason For Issue | By  |
|------|----------|------------------|-----|
| 00   | 13/12/18 | For Planning     | F+P |
|      |          |                  | Chk |

**FOR PLANNING**

**Key Plan**

**LEGEND**  
Thameside West Planning Application Boundary

**Foster + Partners**  
Riverside, 22 Hester Road  
London SW11 4AN  
T +44 (0)20 7758 0455  
www.fosterandpartners.com © Foster + Partners

**Client**  
Silvertown Homes Limited & GLA Land and Property

**Project**  
Thameside West Masterplan

**Title**  
Masterplan Existing Site Levels

|                  |          |                 |
|------------------|----------|-----------------|
| Project No.      | Date     | Scale at ISO A3 |
| 2693             | 13/12/18 | 1:1000          |
| Number           | Revision |                 |
| A-EXSL-001-00-01 | 00       |                 |