



01 Level 02 Plan
Plan section 1

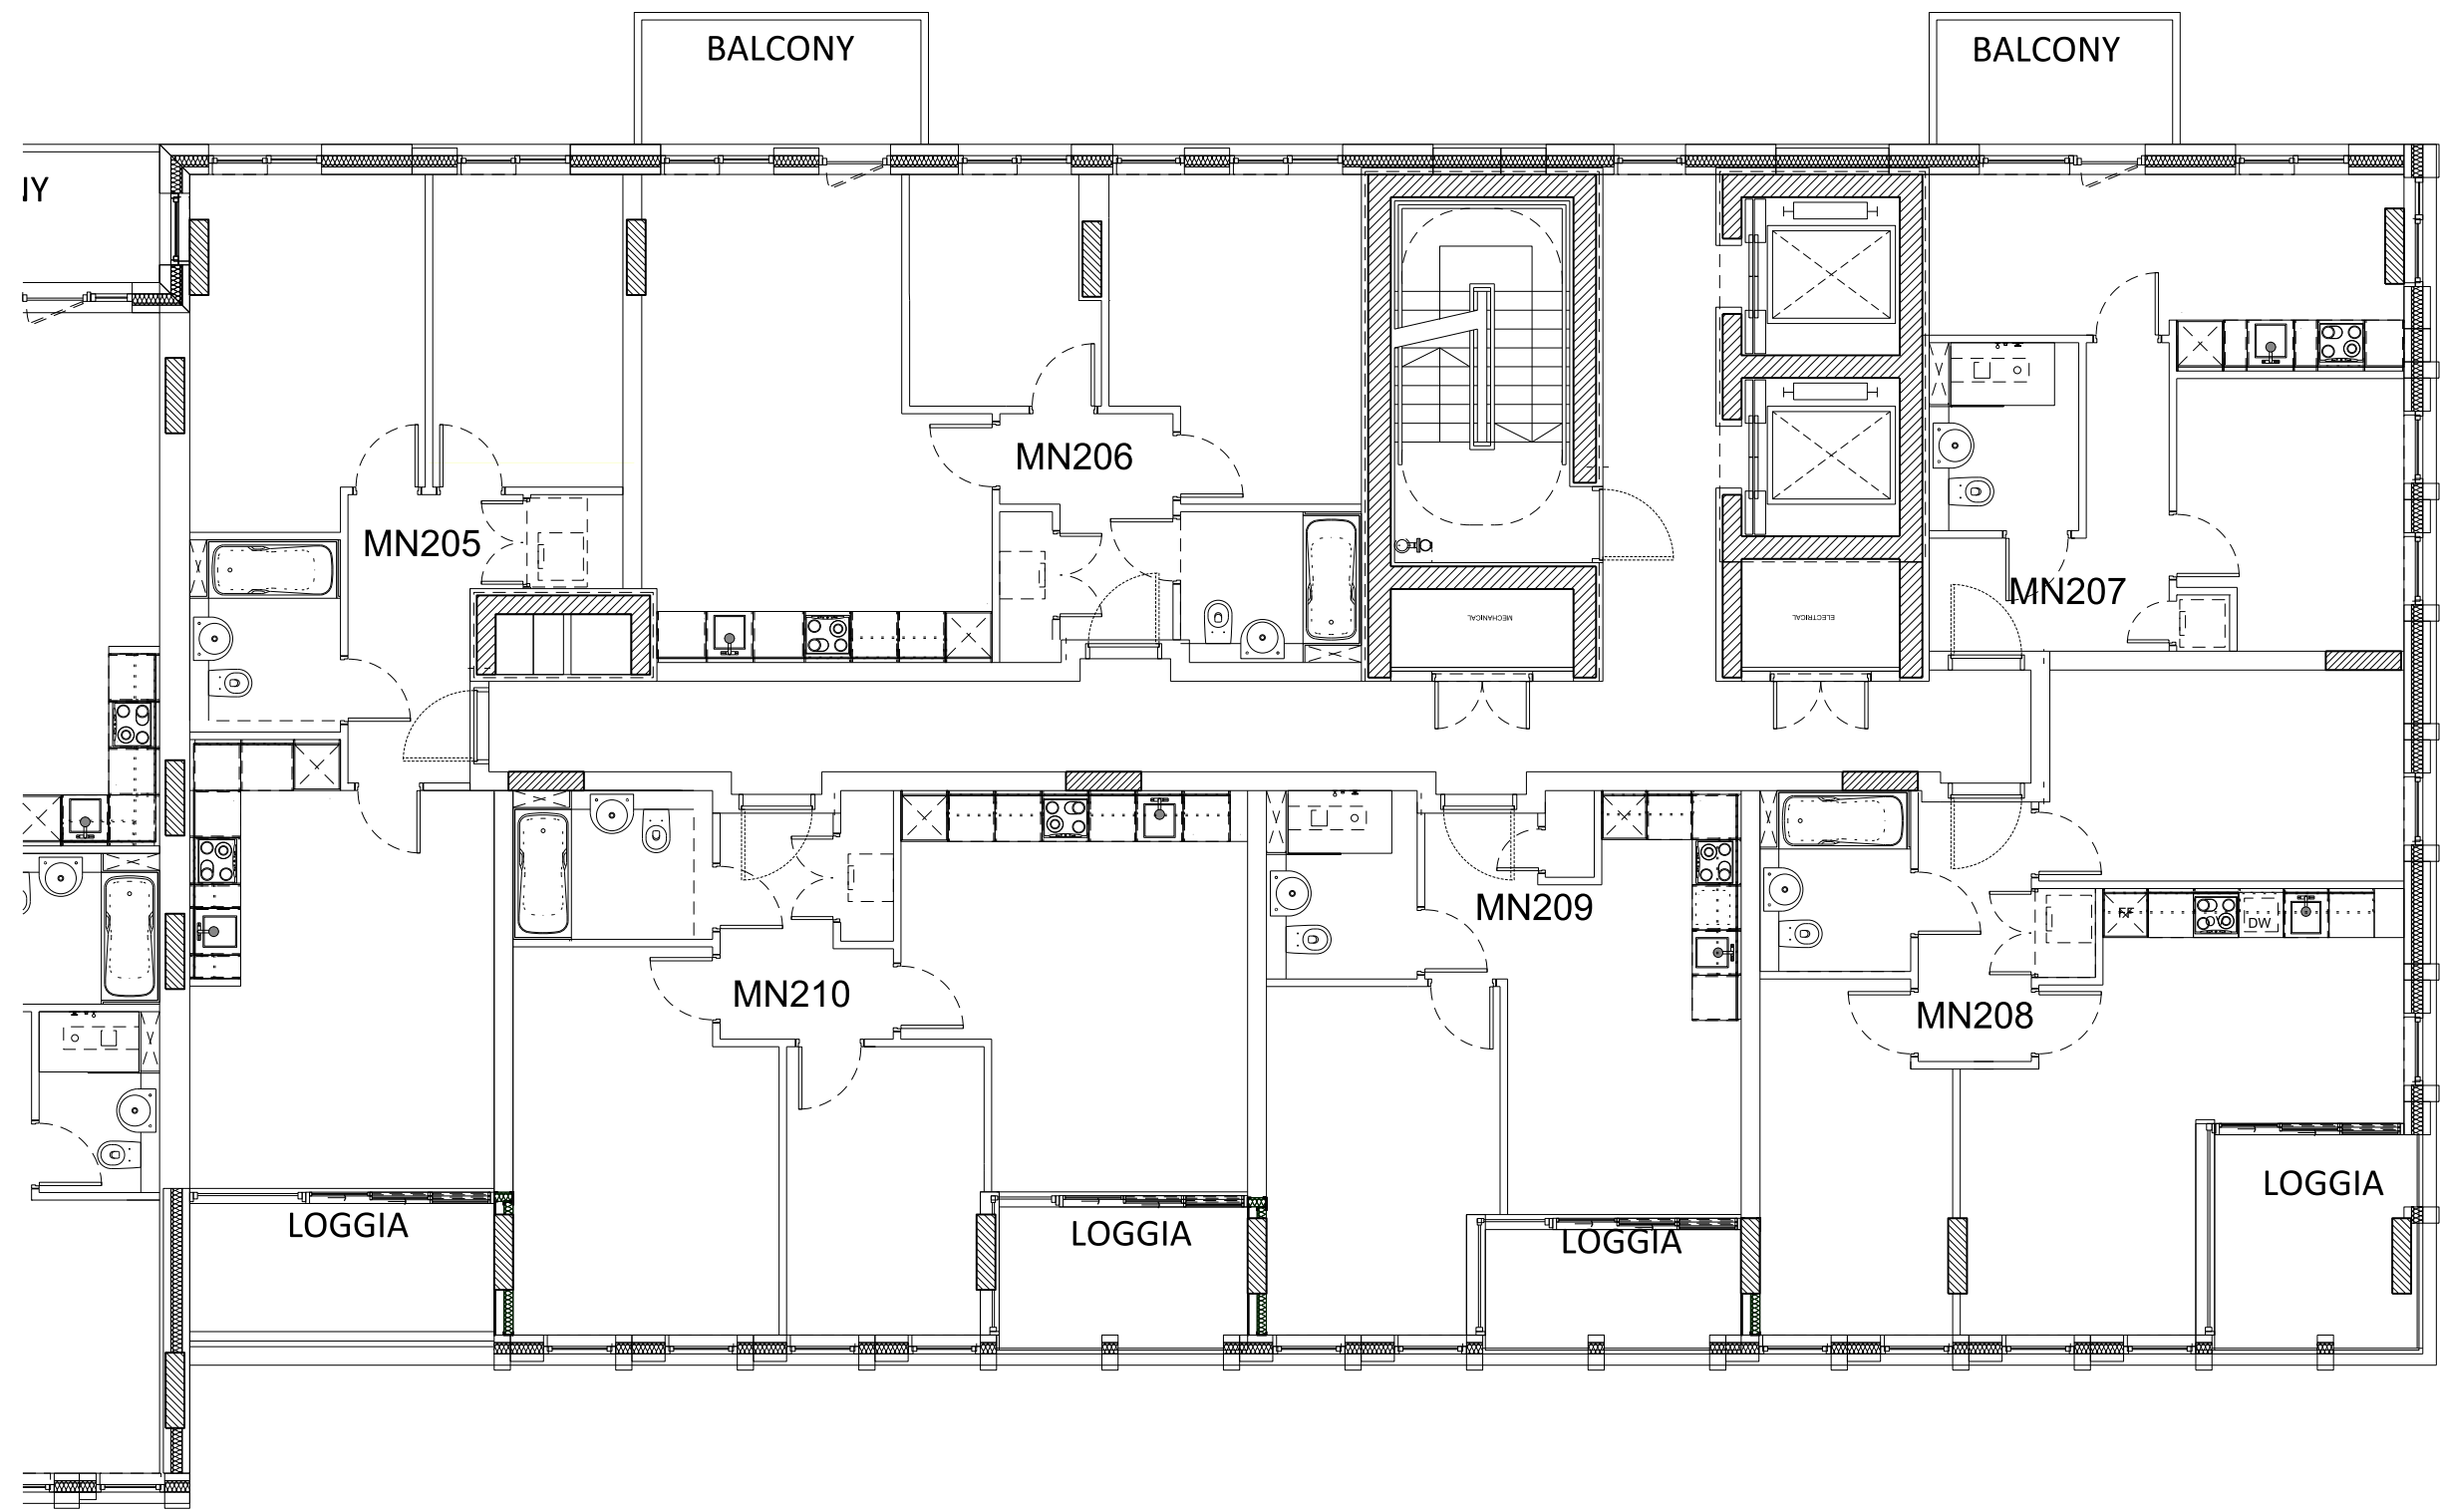


02 Level 02 Plan
Plan section 2

This drawing is copyright
Do not scale off dimensions.
All dimensions to be checked on site by contractor.
Contractor to report any dimensional discrepancies,
errors or omissions prior to commencing on site.

NOTE:
1- All internal layouts and furnishings are shown for
indicative purposes only.
2- All landscape layouts are shown for indicative
purposes only.

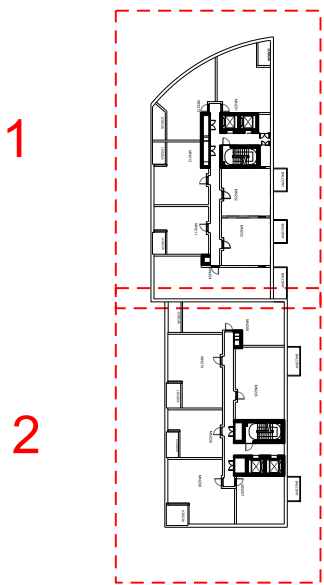

D	03/12/2018	Amendments as agreed with GLA
C	29/03/2018	Layout amended
B	16/03/2018	Layout amended
A	16/02/2018	East facade at core amended
Rev	Date	Description

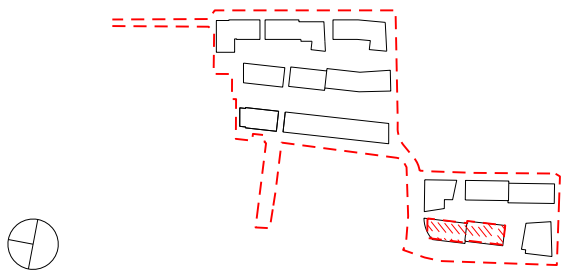

Project Title		CHARLTON RIVERSIDE - PHASE 1 - RS	
Drawing Title		Building MN	
Plot B		Apartment Layouts	
Level 02			
Reason for Issue			
Planning RS			
Status			
For approval			
Job No	Scale	Date	Revision
10046	1:100 @ A1	DEC 2017	
Drawing No	10046-A-DRG-MN-G200-2002-PL-RS		D

SimpsonHaugh
AND PARTNERS

MANCHESTER
Riverside, 4 Commercial St
Manchester M15 4RQ
+44 (0)161 835 2345
www.simpsonhaugh.com

LONDON
5-8 Roberts Place
London EC3R 9BB
+44 (0)20 7549 4000
mail@simpsonhaugh.com