


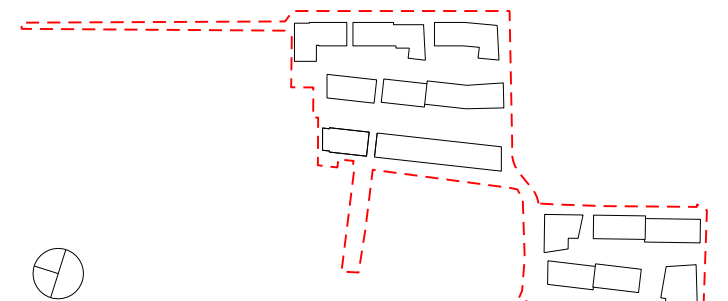

This drawing is copyright.  
Do not scale off dimensions.  
All dimensions to be checked on site by contractor.  
Contractor to report any dimensional discrepancies,  
errors or omissions prior to commencing on site.  
NOTE:  
1- All internal layouts and furnishings are  
shown for indicative purposes only.  
2- All landscape layouts are  
shown for indicative purposes only.

- Apartment 4 Bed
- Apartment 3 Bed
- Apartment 2 Bed
- Apartment 1 Bed
- Studio
- Townhouse 3 Bed
- Townhouse 2 Bed
- Duplex 4 Bed
- Duplex 3 Bed
- Duplex 2 Bed
- Community
- Bins
- Work Space
- Cycle Store

Rev	Date	Description
A	16/03/2016	Building H floor removed, Building E missing and layout amended
B	08/03/2016	Plot B podium amended
C	28/03/2016	Building M layout amended
D	03/12/2016	Amendments as agreed with GLA



Project Title  
**CHARLTON RIVERSIDE - PHASE 1 - RS**

Drawing Title  
**Site  
Layouts  
Level 05**

Reason for Issue  
**Planning RS**  
Status  
**For approval**  
205 No: 10046 Scale: 1:500 @ A0 Date: DEC 2017  
Drawing No: 10046-A-DRG-Z0-G100-2005-PL-RS Revision: D

**SimpsonHaugh  
AND PARTNERS**  
MANCHESTER  
Riverside, 4 Commercial St  
M4 6PP (0161) 240 1400  
www.simpsonhaugh.com  
LONDON  
24 Roberts Place  
London E15 3JG  
(020) 7348 9500  
mail@simpsonhaugh.com