


This drawing is copyright  
Do not scale off dimensions.  
All dimensions to be checked on site by contractor.  
Contractor to report any dimensional discrepancies,  
errors or omissions prior to commencing on site.

**NOTE:**

- 1- All internal layouts and furnishings are shown for indicative purposes only.
- 2- All landscape layouts are shown for indicative purposes only.

C	03/12/2018	Amendments as agreed with GLA
B	16/03/2018	Layout amended
A	16/02/2018	Bin store/apartment amended
Rev	Date	Description

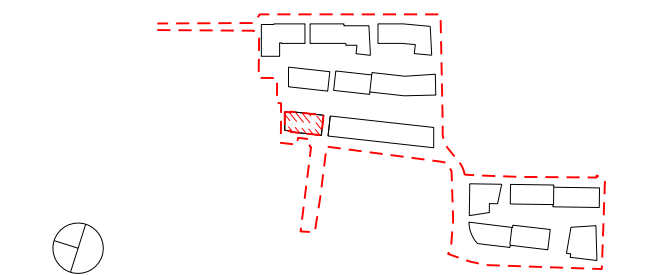

Project Title  
**CHARLTON RIVERSIDE - PHASE 1 - RS**

Drawing Title  
**Building G**  
**Plot A**  
**Apartment Layouts**  
**Level 00**

Reason for Issue	
Planning RS	
Status	

For approval

Job No 10046	Scale 1:100 @ A1	Date DEC 2017
Drawing No 10046-A-DRG-G-G200-2000-PL-RS		Revision C

SimpsonHaugh  
AND PARTNERS

MANCHESTER  
Riverside, 4 Commercial St  
Manchester M15 4RQ  
+44 (0)161 835 2345  
www.simpsonhaugh.com

LONDON  
5-8 Roberts Place  
London EC1R 0BB  
+44 (0)20 7549 4000  
mail@simpsonhaugh.com