



01 Level 09 Plan
Plan section 1

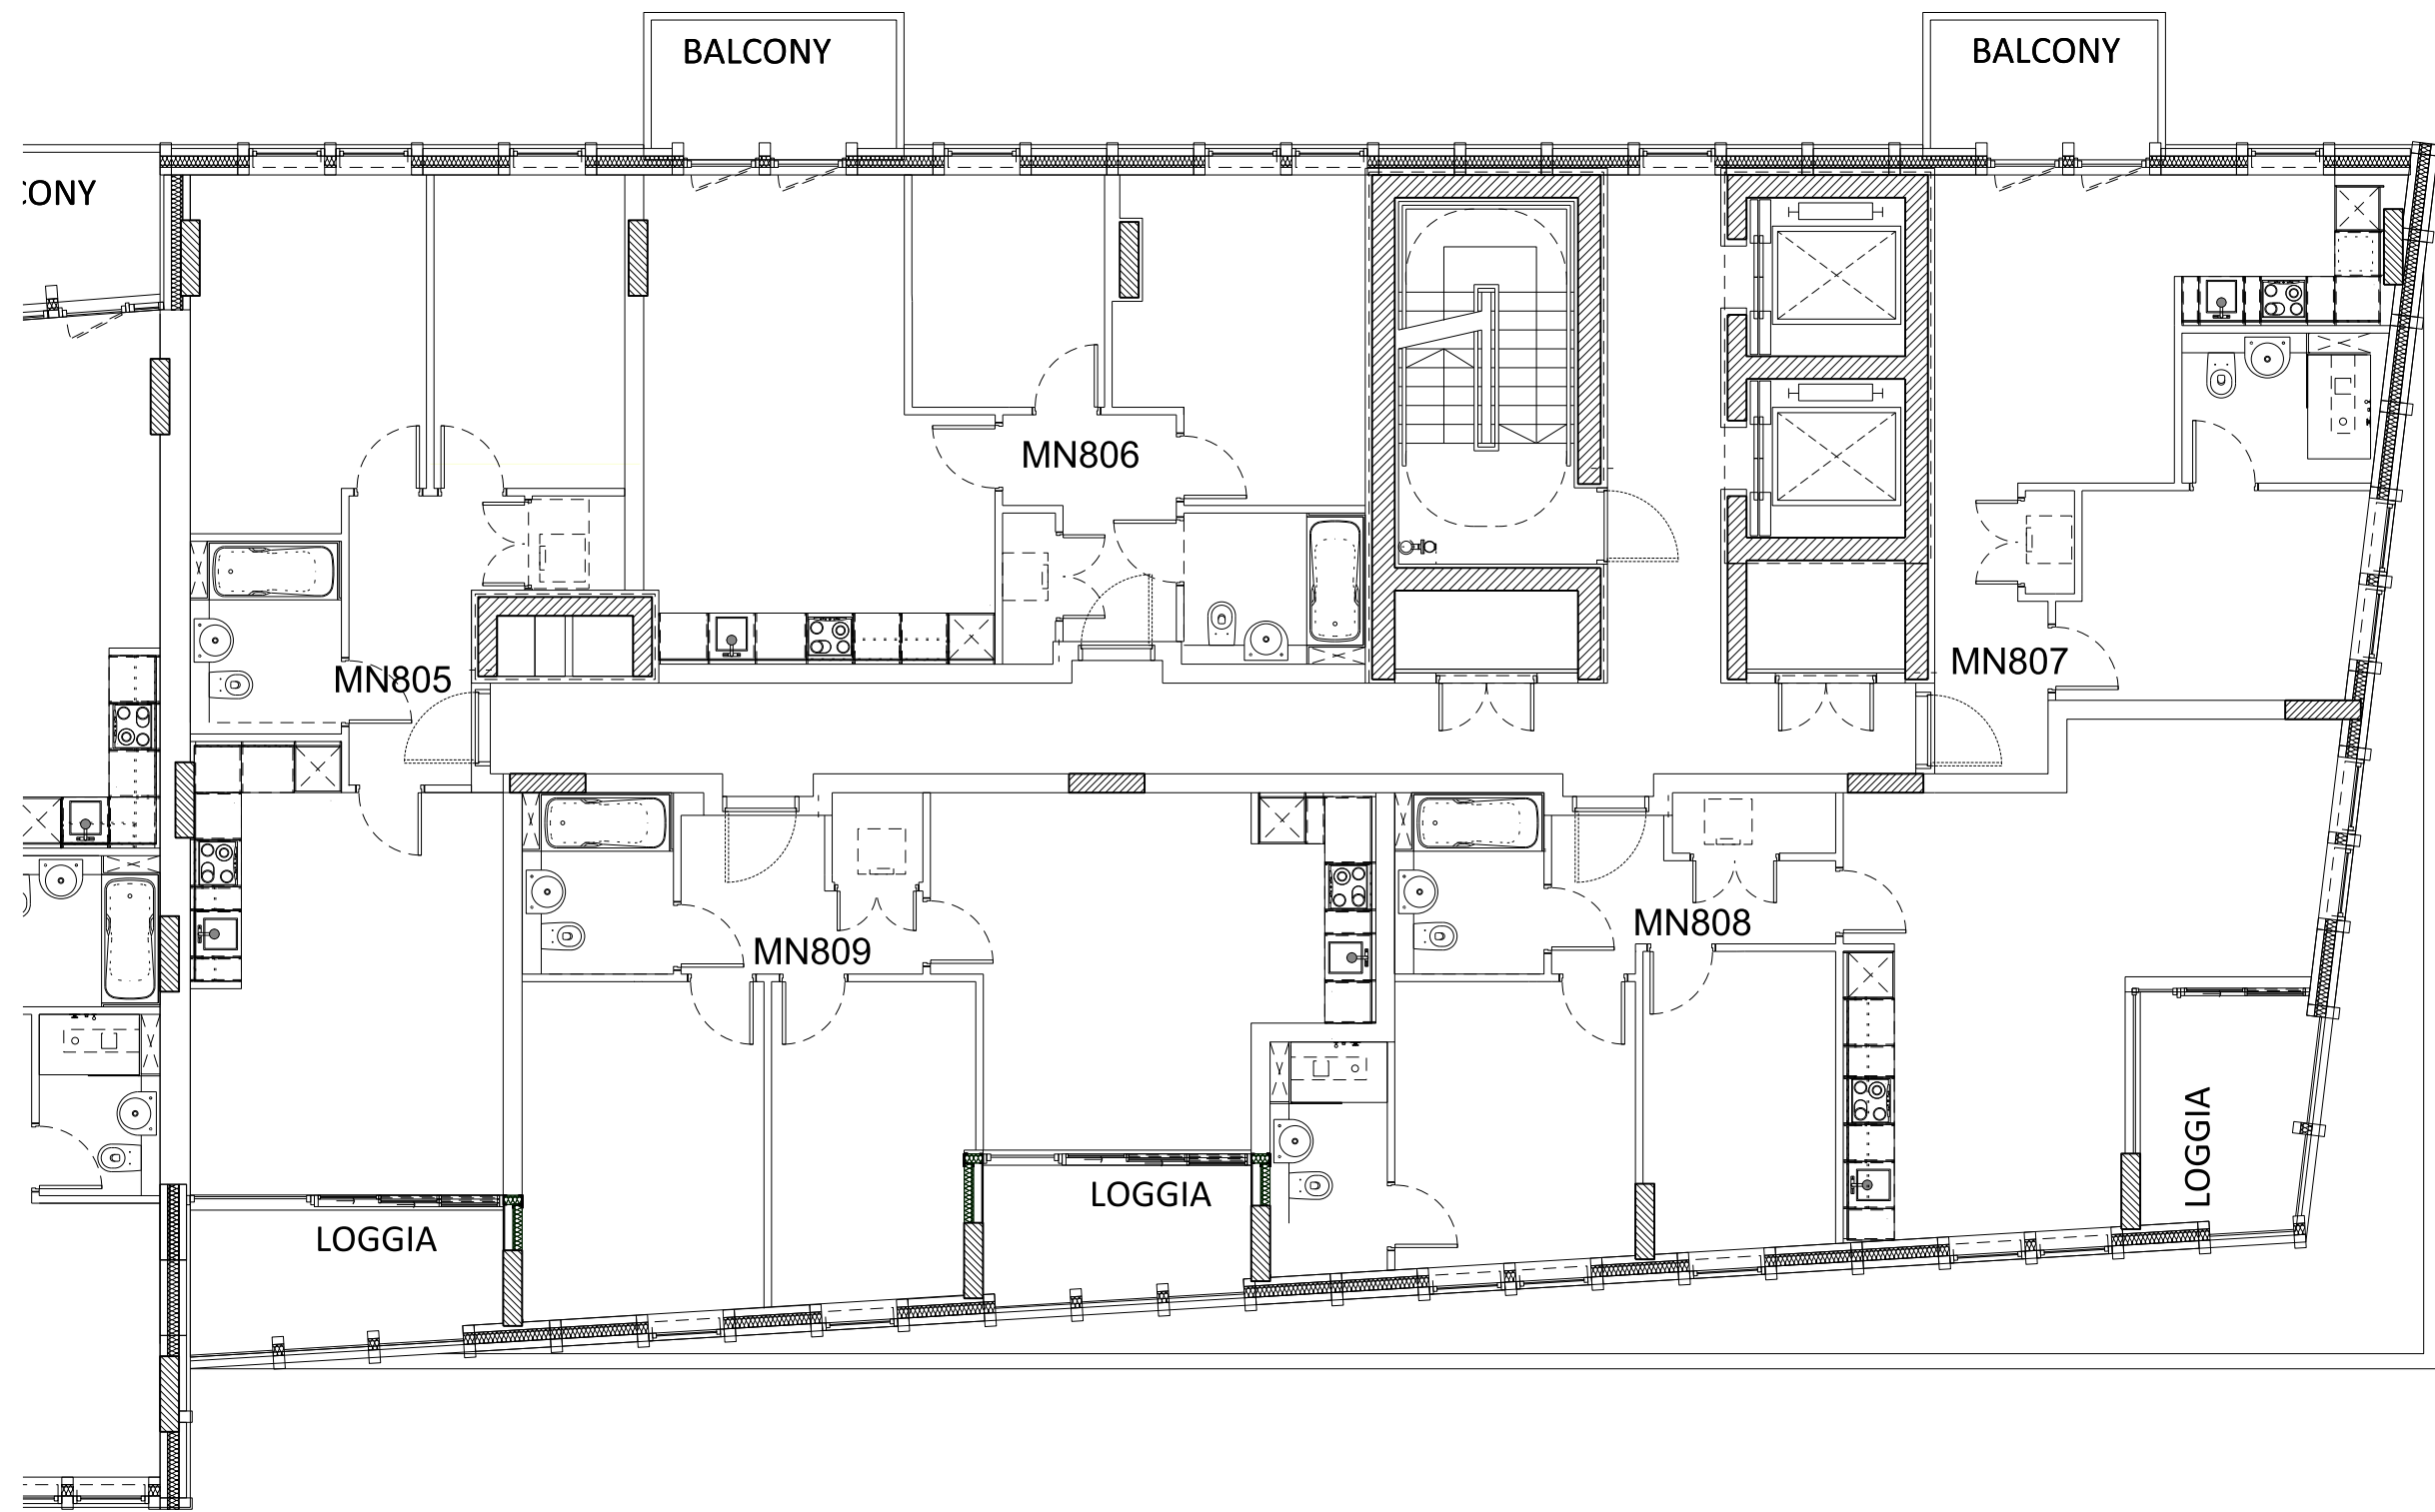


02 Level 09 Plan
Plan section 2

This drawing is copyright
Do not scale off dimensions.
All dimensions to be checked on site by contractor.
Contractor to report any dimensional discrepancies,
errors or omissions prior to commencing on site.

NOTE:
1- All internal layouts and furnishings are shown for
indicative purposes only.
2- All landscape layouts are shown for indicative
purposes only.

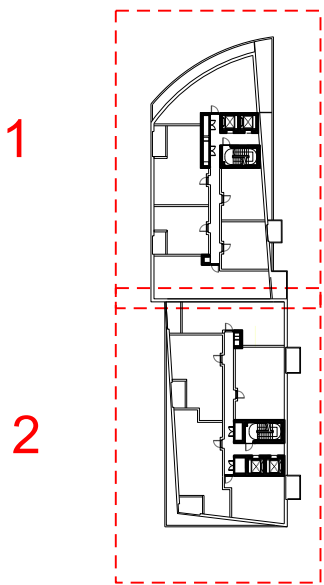

| | | |
|-----|------------|-------------------------------|
| | | |
| | | |
| | | |
| | | |
| | | |
| D | 03/12/2018 | Amendments as agreed with GLA |
| C | 29/03/2018 | Layout amended |
| B | 16/03/2018 | Layout amended |
| A | 16/02/2018 | East facade at core amended |
| Rev | Date | Description |

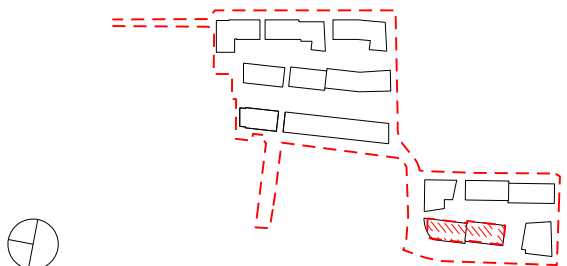

| | | | |
|------------------|-----------------------------------|-------|------------|
| Project Title | CHARLTON RIVERSIDE - PHASE 1 - RS | | |
| Drawing Title | Building MN | | |
| | Plot B | | |
| | Apartment Layouts | | |
| | Level 08 | | |
| Reason for Issue | Planning RS | | |
| Status | For approval | | |
| Job No | 10046 | Scale | 1:100 @ A1 |
| | | Date | DEC 2017 |
| Drawing No | 10046-A-DRG-MN-G200-2008-PL-RS | | Revision |
| | | | D |

SimpsonHaugh
AND PARTNERS

MANCHESTER
Riverside, 4 Commercial St
Manchester M15 4RQ
+44 (0)161 835 2345
www.simpsonhaugh.com

LONDON
5-8 Roberts Place
London EC3R 9BQ
+44 (0)20 7549 4000
mail@simpsonhaugh.com