


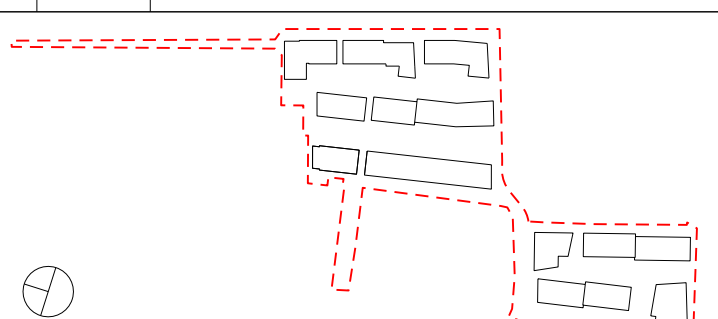

This drawing is copyright
Do not scale off dimensions.
All dimensions to be checked on site by contractor.
Contractor to report any dimensional discrepancies,
errors or omissions prior to commencing on site.
NOTE:
1- All internal layouts and furnishings are
shown for indicative purposes only.
2- All landscape layouts are
shown for indicative purposes only.

- Apartment 4 Bed
- Apartment 3 Bed
- Apartment 2 Bed
- Apartment 1 Bed
- Studio
- Townhouse 3 Bed
- Townhouse 2 Bed
- Duplex 4 Bed
- Duplex 3 Bed
- Duplex 2 Bed
- Community
- Bins
- Work Space
- Cycle Store

Rev	Date	Description
A	16/03/2016	Building C balcony relocated
B	08/03/2016	Plot B podium amended
C	28/03/2016	Buildings JM layout amended
D	03/12/2016	Amendments as agreed with GLA



Project Title
CHARLTON RIVERSIDE - PHASE 1 - RS

Drawing Title
Site
Layouts
Level 02

Reason for Issue Planning RS	Scale 1:500 @ A0	Date DEC 2017
For approval		
200 No 10046		
Drawing No 10046-A-DRG-Z0-G100-2002-PL-RS		Revision D

SimpsonHaugh
AND PARTNERS

MANCHESTER
Riverside, 4 Commercial St
M4 6PP (0161) 240 1400
www.simpsonhaugh.com

LONDON
24 Roberts Place
London E15 3JG
(020) 7348 9800
mail@simpsonhaugh.com