



NOTE:

- 1- All internal layouts and furnishings are shown for indicative purposes only.
- 2- All landscape layouts are shown for indicative purposes only.

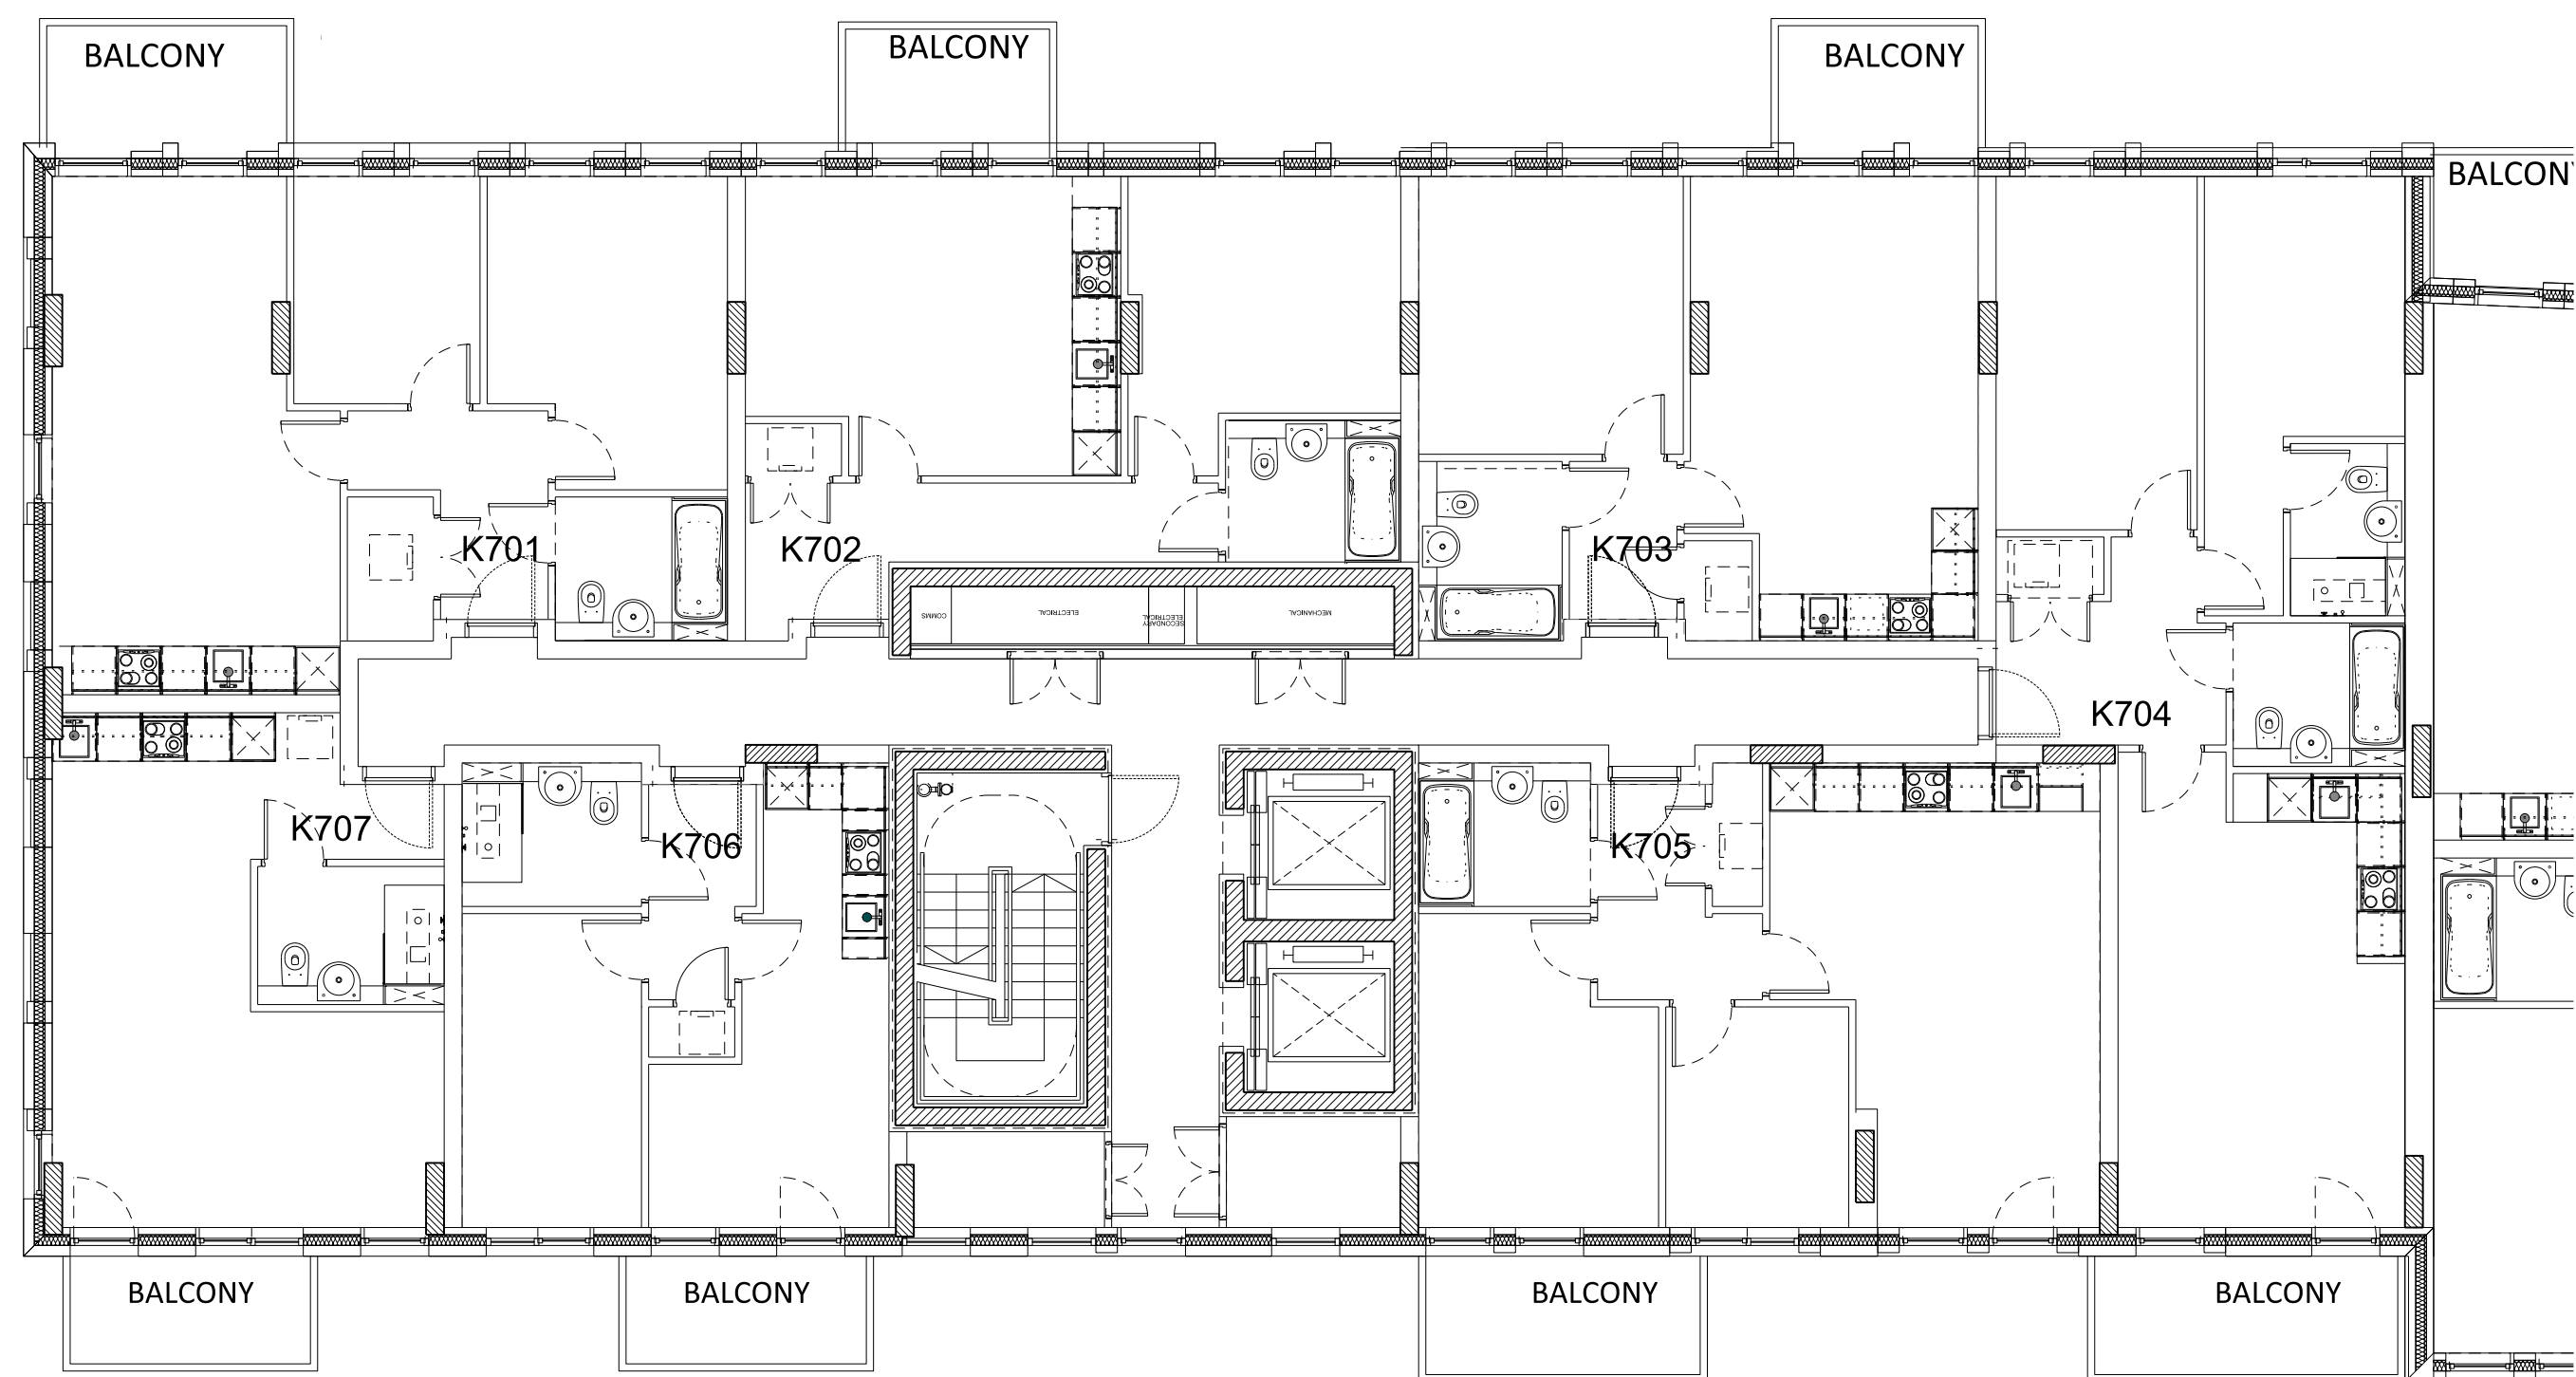

01 Level 07 Plan
Plan section 1

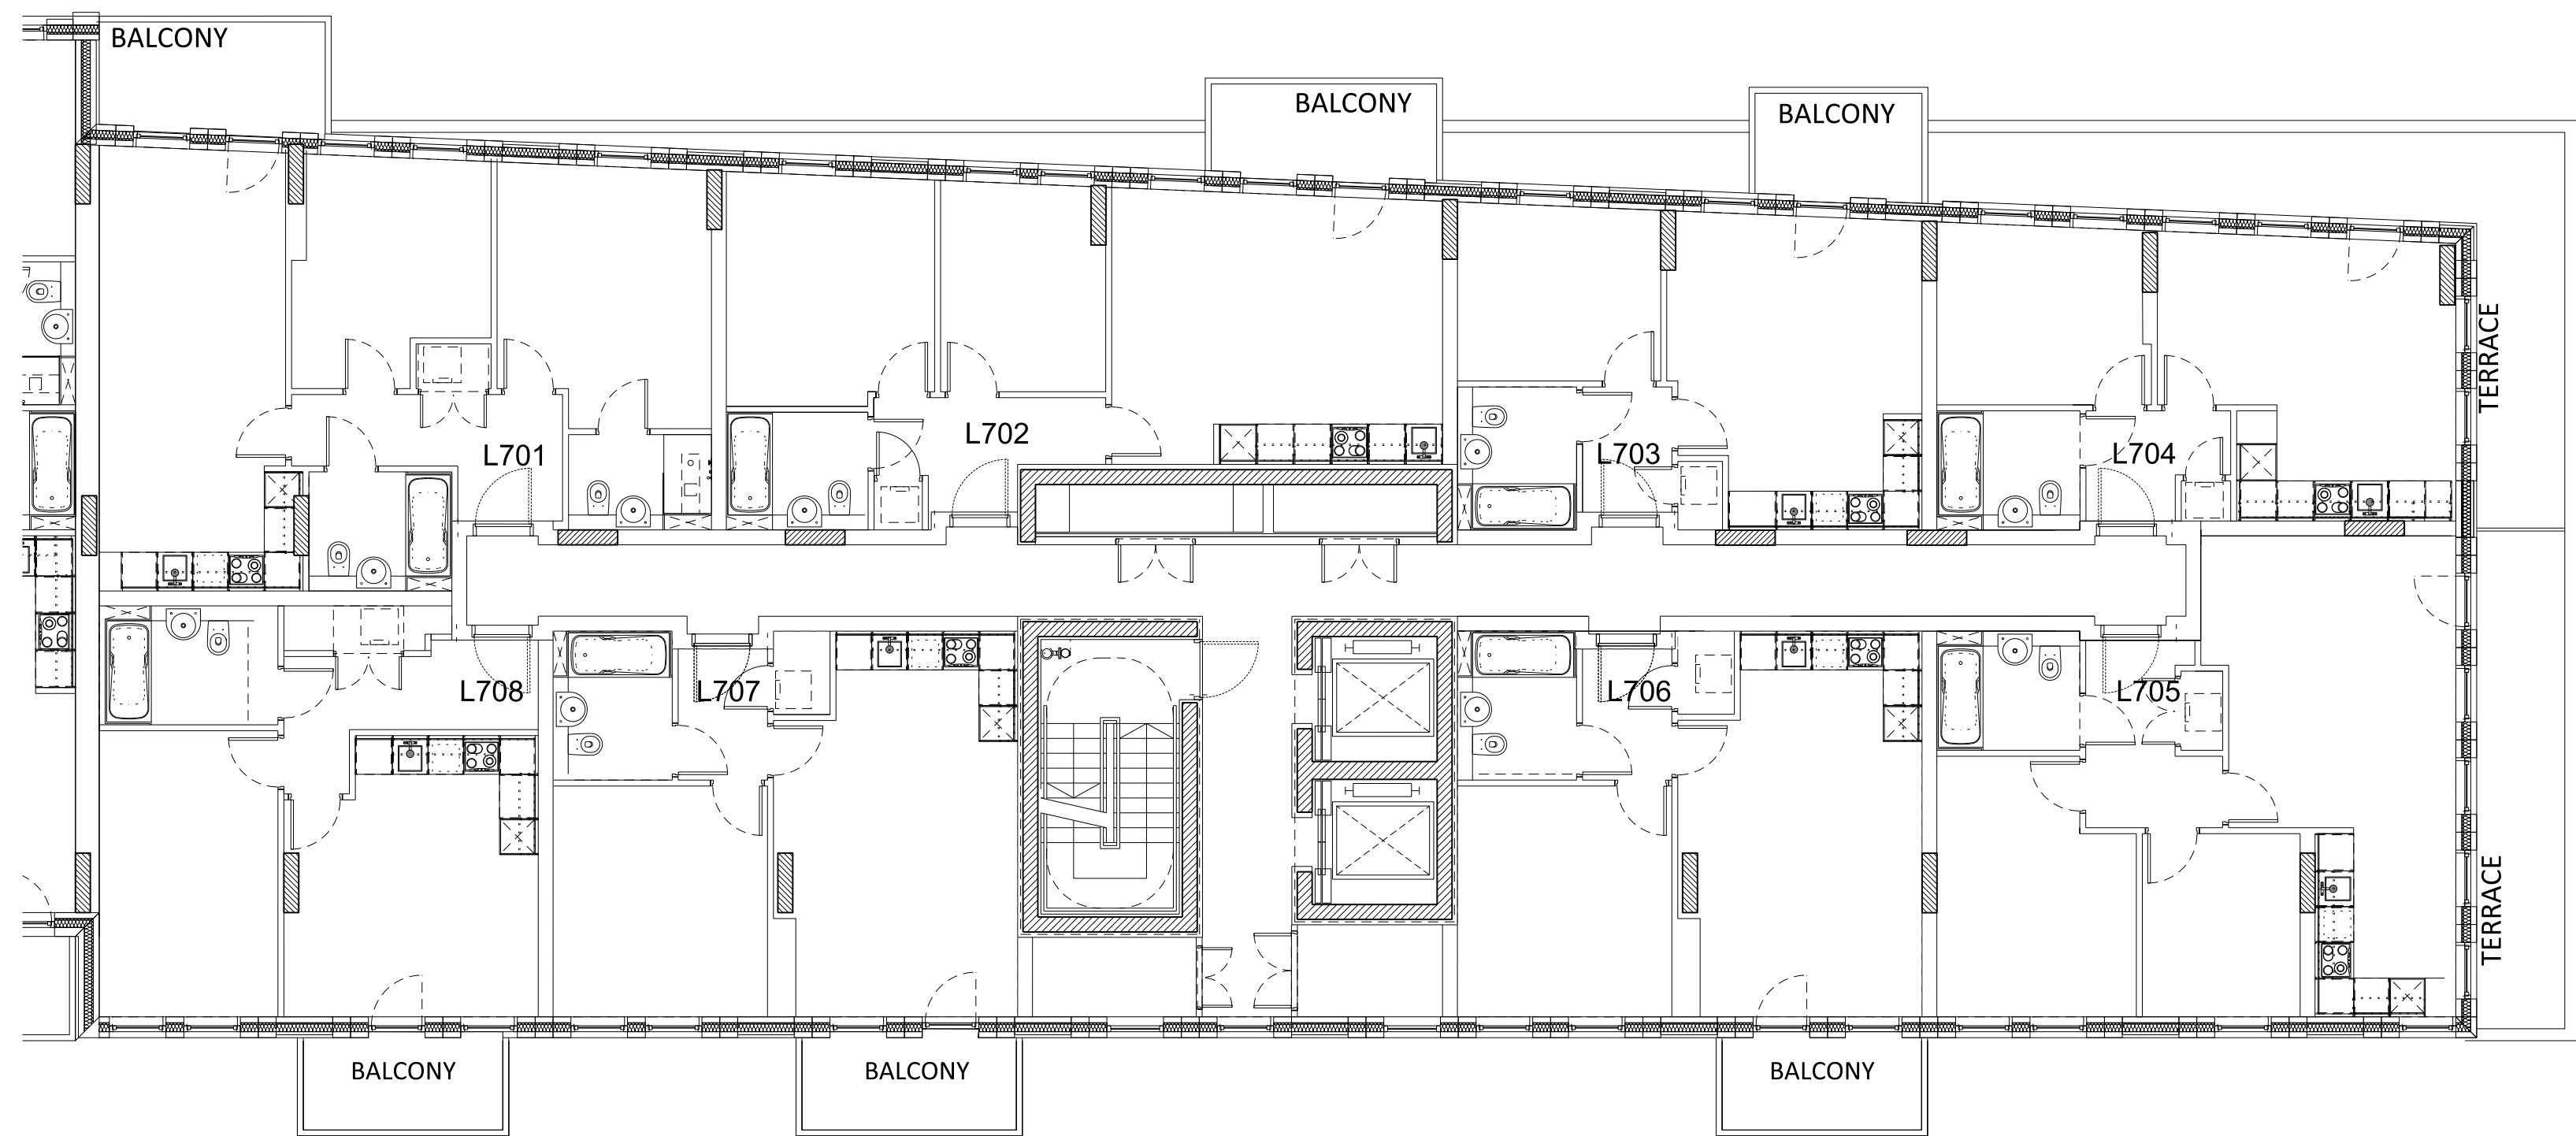

02 Level 07 Plan
Plan section 2

B	03/12/2018	Amendments as agreed with GLA
A	16/03/2018	Layout amended
Rev	Date	Description



Project Title
CHARLTON RIVERSIDE - PHASE 1 - RS

Drawing Title
Building KL
Plot B
Apartment Layouts
Level 07

For approval	
Job No	

10046	1:100 @ A1	DEC 2017
Drawing No 10046-A-DRG-KL-G200-2007-PL-RS		Revision B

SimpsonHaugh
AND PARTNERS

MANCHESTER
Riverside, 4 Commercial St
Manchester M15 4RQ
+44 (0)161 835 2345
www.simpsonhaugh.com

LONDON
5-8 Roberts Place
London EC1R 0BB
+44 (0)20 7549 4000
mail@simpsonhaugh.com