



- NOTES:
- BASED ON SURVEY CONDUCTED DECEMBER 2018
 - NOT FOR CONSTRUCTION
 - SITE CONDITION TO BE VERIFIED PRIOR TO CONSTRUCTION

1
AP-418

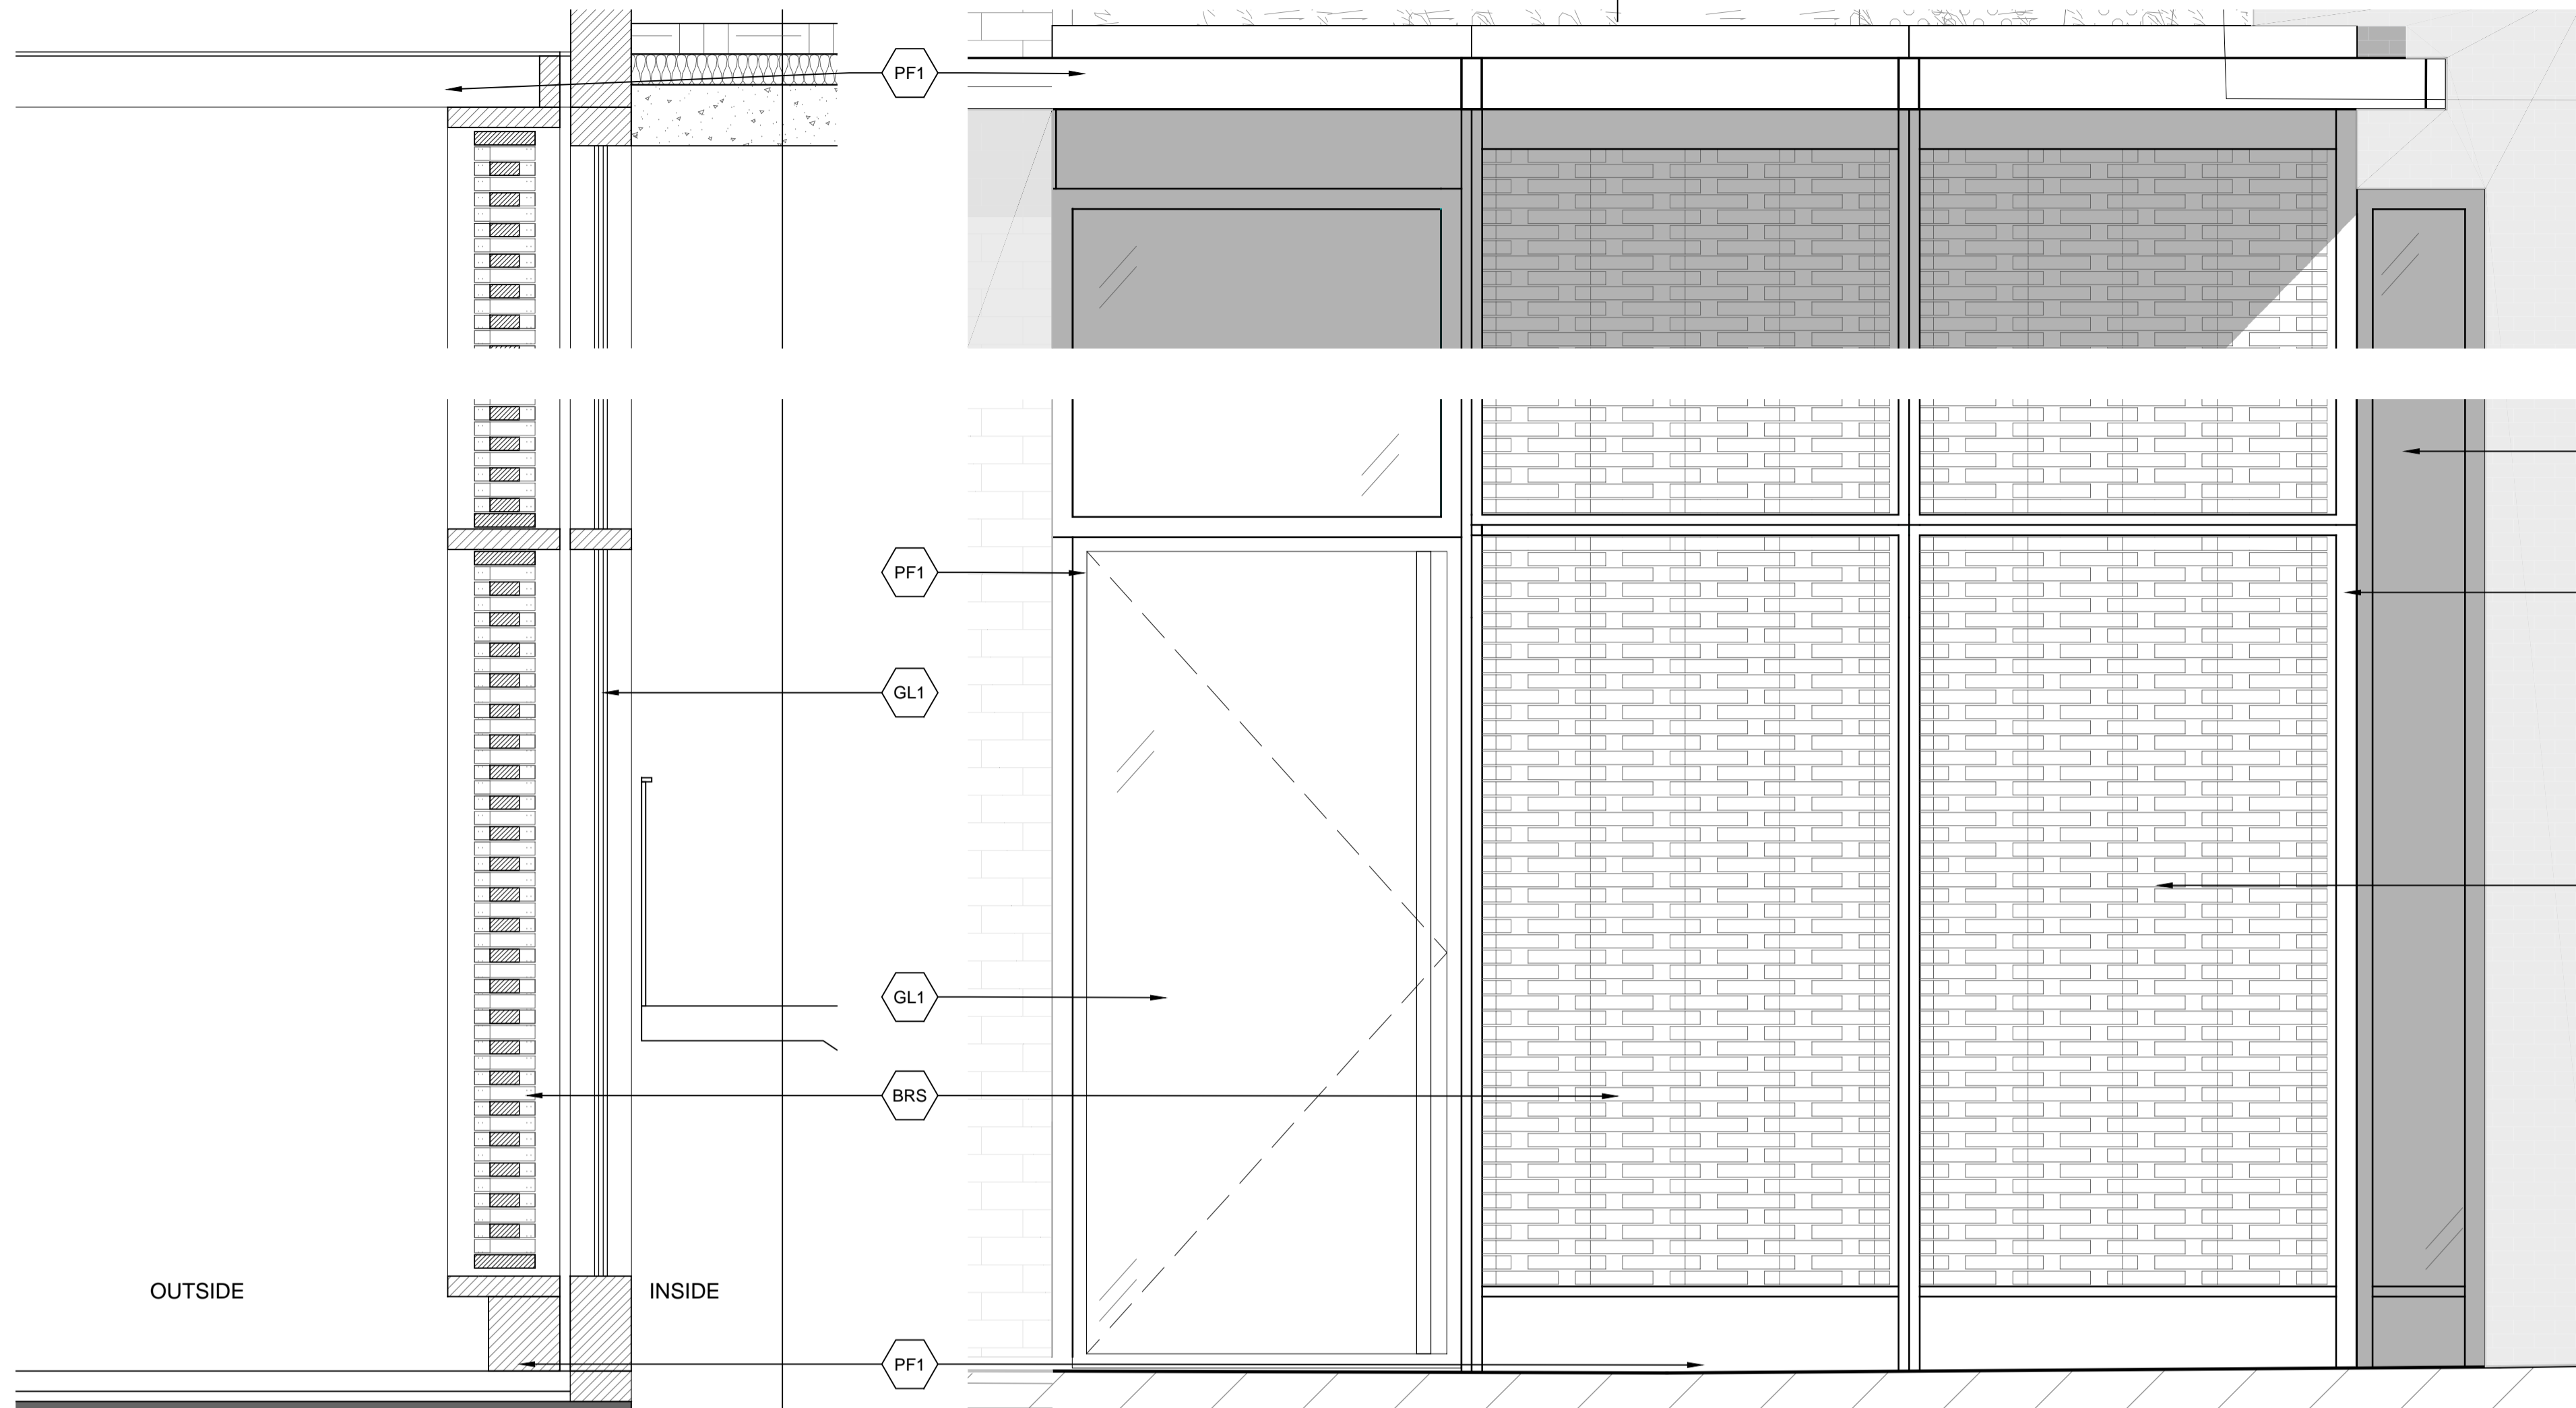


1 SECTION
SCALE: 1:25

2 ELEVATION
SCALE: 1:25

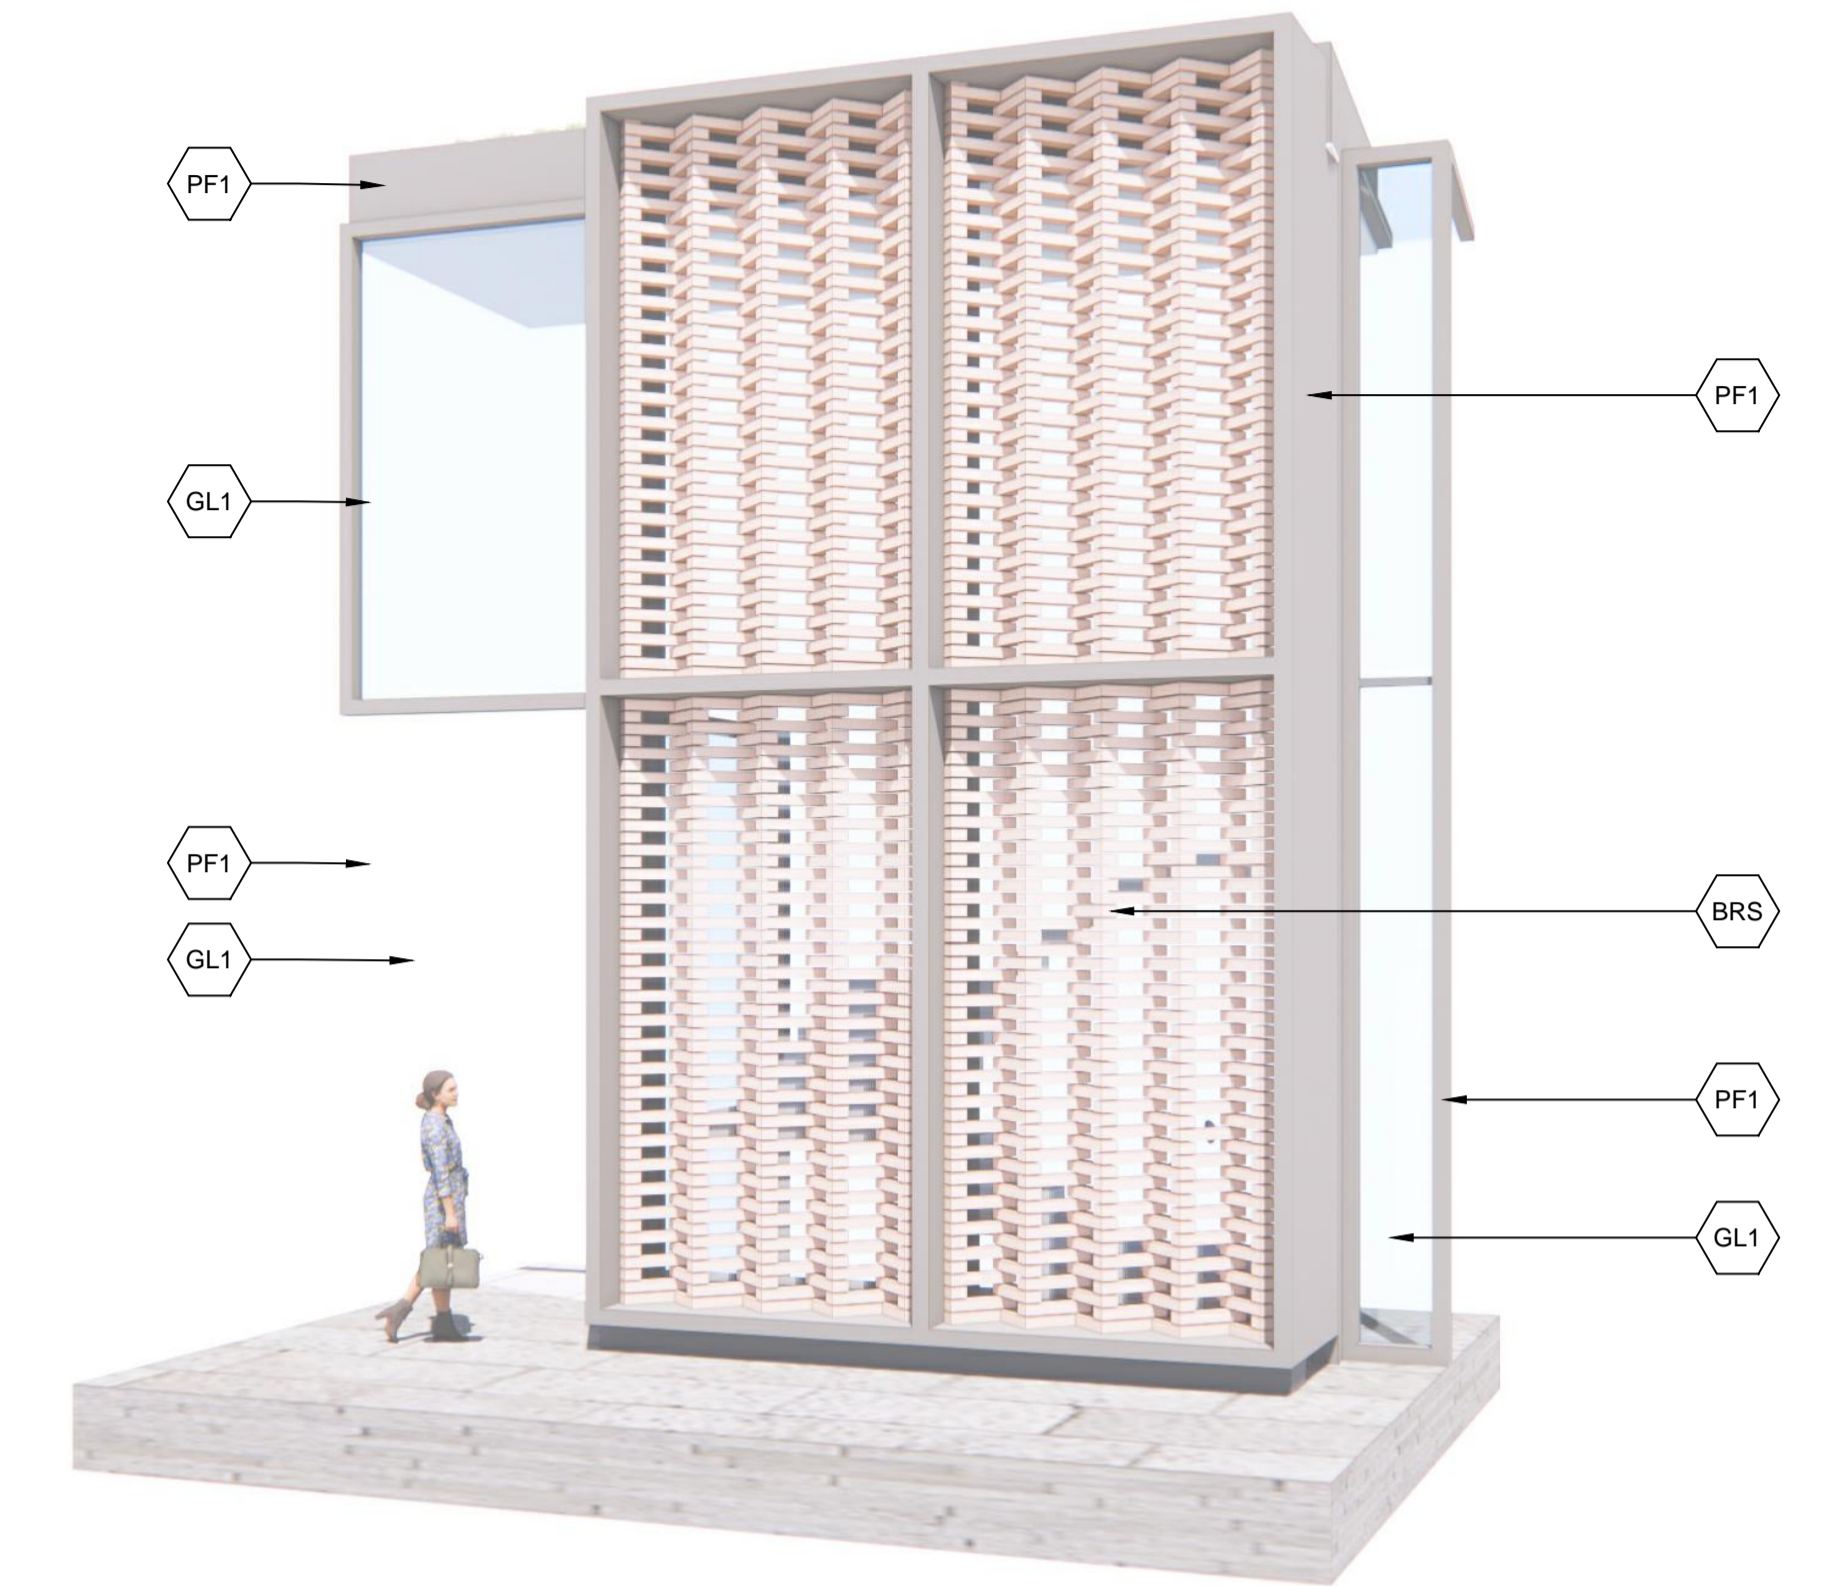


4 VIGNETTE
NTS

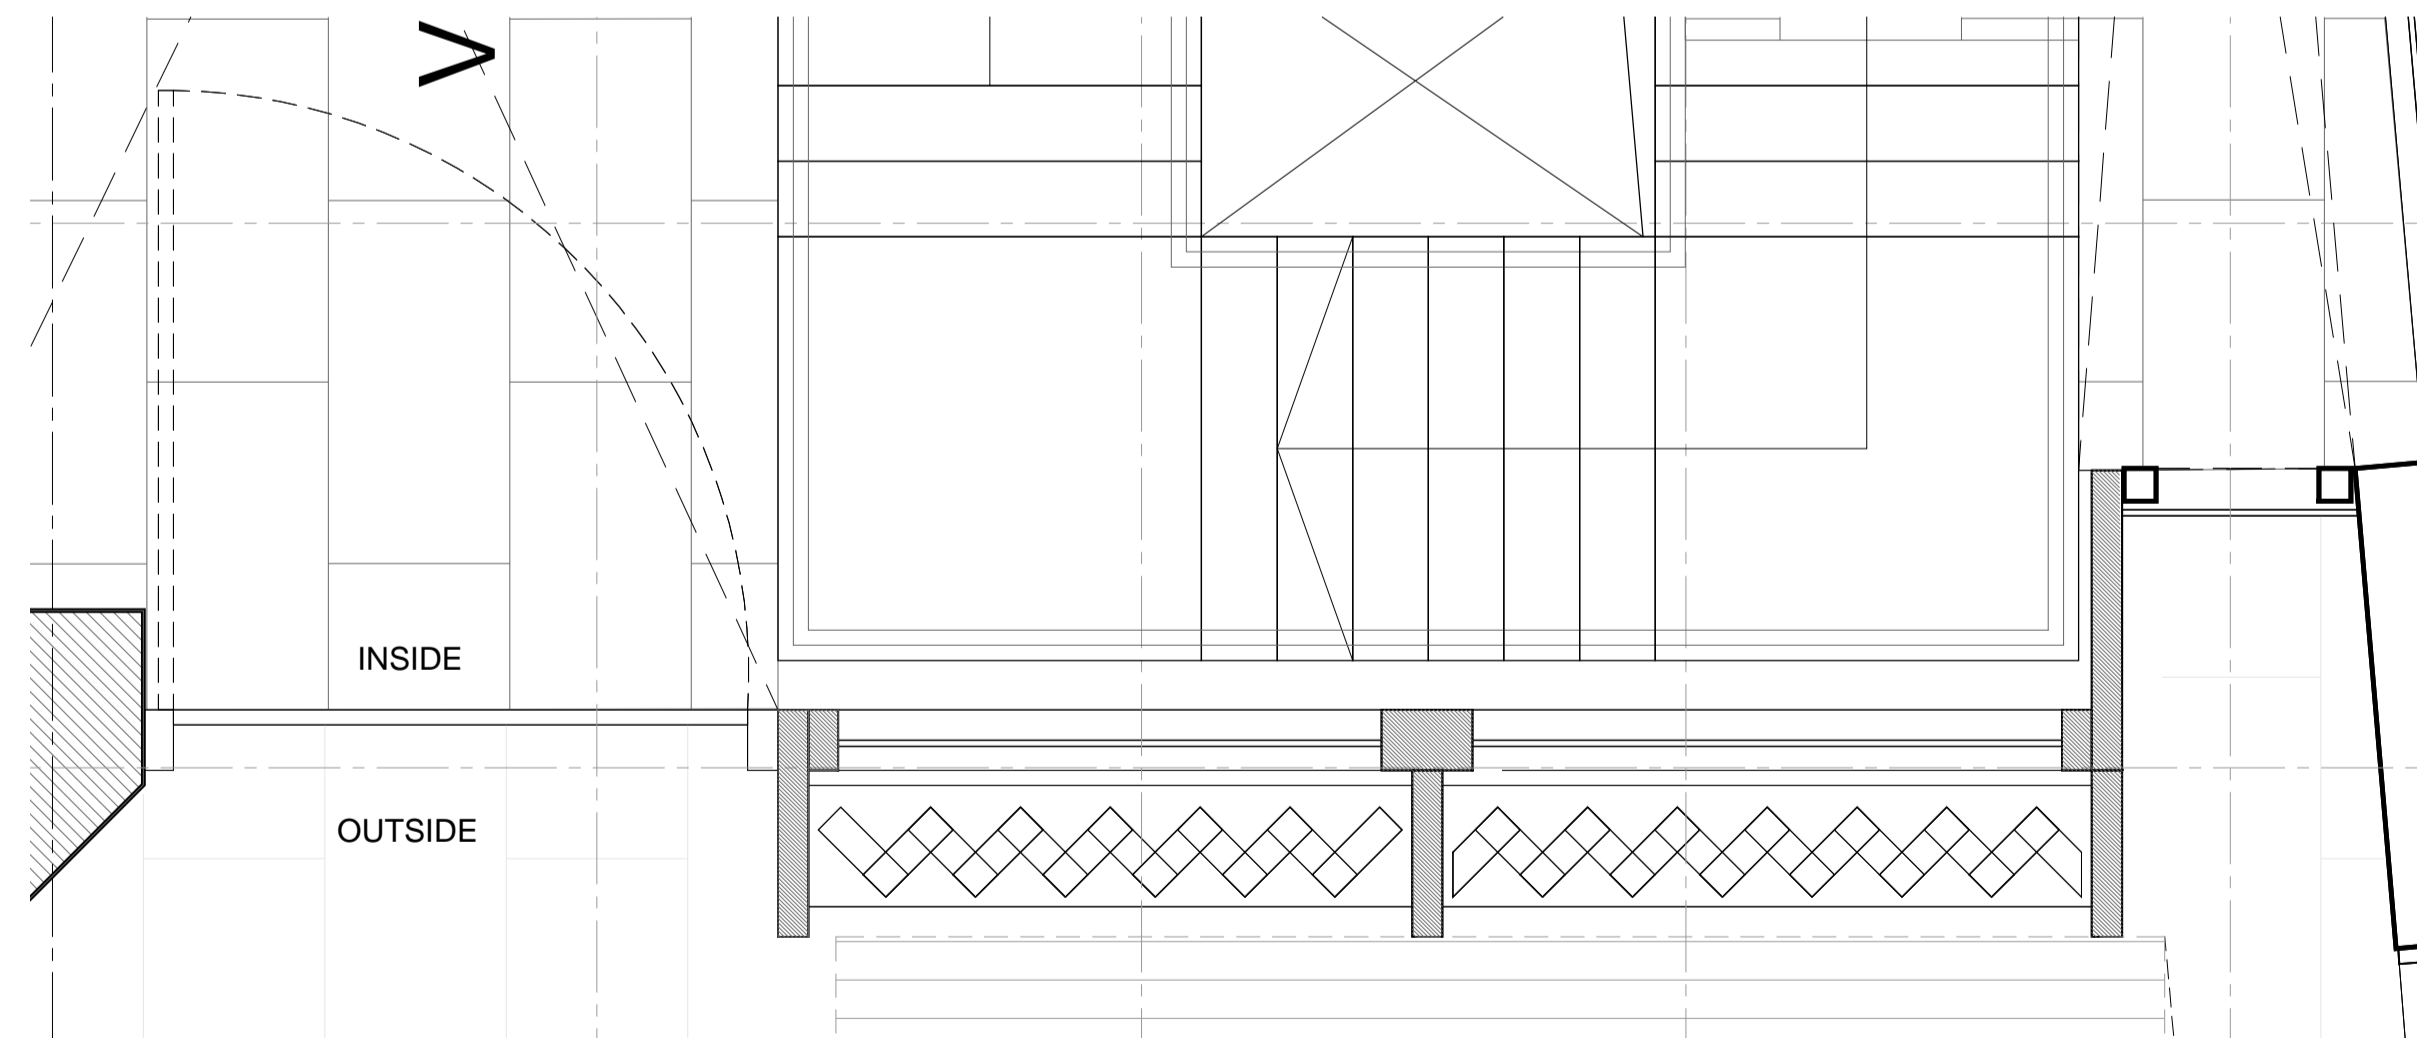

3 PLAN
SCALE: 1:25

Tag	Material
PF1	DARK CHARCOAL GREY FINISH METAL
PF2	DARK PAINTED METAL
GL1	CLEAR GLAZING. FRAMES AND MULLION TO MATCH PF1 WITH AUTOMATED OPENING
BR1	EXISTING BRICK STRIPPED - NEW BRICK TO MATCH
BRS	BRICK SCREEN TO MATCH EXISTING BRICK FINISH
PV1	SOLAR PANEL ROOF TILES IN DARK CHARCOAL GREY

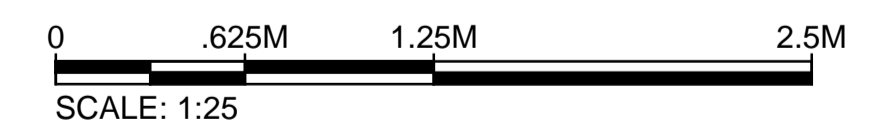

KPF

**Vinegar Yard
St. Thomas St
SE1 3QR**

Client
St. Thomas Bermondsey Ltd.
3rd Floor, 50 Jermyn Street,
London, SW1Y 6LX
Tel: 020 7667 7766

Environmental Consultant
Trium Environmental Consulting
68 - 85 Tabernacle Street
London, EC2A 4BD
Tel: 020 3887 7118

Building Services Consultant
Sweco
1 Bath Road
Maidenhead, SL6 4AQ
Tel: 016 2862 3423

Townscape Consultant
Montagu Evans
5 Bolton St
London, W1J 8BA
Tel: 020 7493 4002

Planning Consultant
Montagu Evans
5 Bolton St
London, W1J 8BA
Tel: 020 7493 4002


Transport Consultant
Caneparo Associates
21 Little Portland Street
London, W1W 8BT
Tel: 020 3617 8200

Structural Consultant
AKT II
White Collar Factory
1 Old Street Yard
London, EC1Y 8AF
Tel: 020 7250 7777

Cost Consultant
Arcadis
Arcadis House, 34 York Way
London, N1 9AB
Tel: 0 20 7812 2099

00 Planning Issue AF Oct 2021
No. Issue Check Date

Key Plan

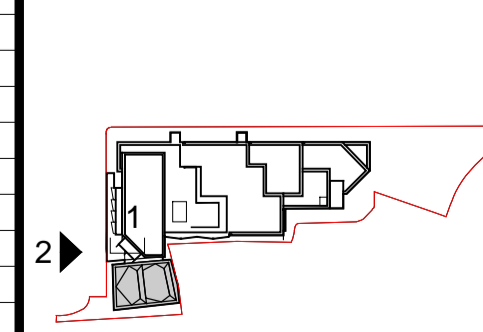

**Kohn Pedersen Fox Associates
(International) PA**
Architects and Planning Consultants

7a Langley Street
London WC2H 9JA
England
T: +44 (0) 20 3119 5300
F: +44 (0) 20 7497 1175
<http://www.kpf.com>

Proj. No. 2472 Project Vinegar Yard

Scale 1:40 @ A1 Drawn by SD Checked by AF

Drawing Title and No.
WAREHOUSE
PROPOSED
BRICK SCREEN DETAIL

No. PA-418 Rev. 00

© 2019 KOHN PEDERSEN FOX ASSOCIATES (INTERNATIONAL) PA. All rights reserved.
Where drawing contains Ordnance Survey data © Crown Copyright. Licence no. 10001998.