


1 SECTION
SCALE: 1:25


2 ELEVATION
SCALE: 1:25

3 VIGNETTE
NTS

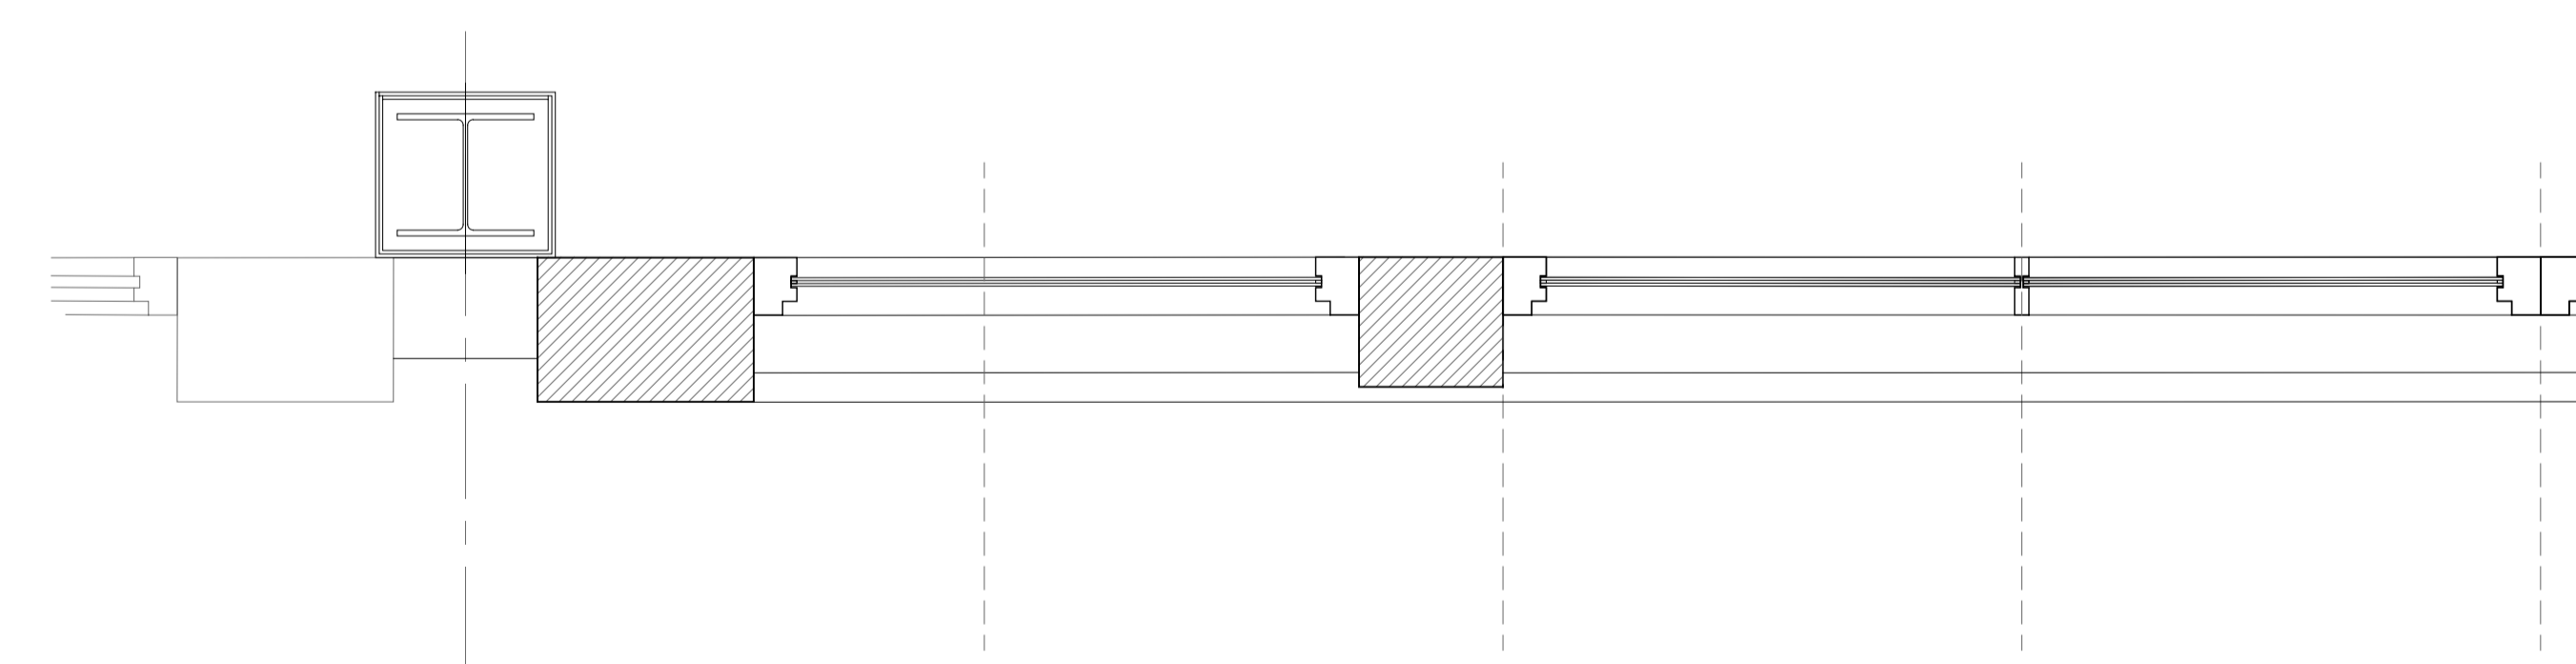

4 PLAN
SCALE: 1:25

Tag	Material	Colour
PF1	Metal	Dark Charcoal
M01	Structural Steel	Red
GL01	Typical Glazing	/
GL02	Typical Spandrel Glazing	/
GL03	Translucent Frosted Glazing	/
PC01	Brick	Red
PC02	Brick	Beige
PC03	Brick	Grey
PC01a	Profiled Terracotta Panels	Red
PC02a	Profiled Terracotta Panels	Beige
PC03a	Profiled Terracotta Panels	Grey
ST1	Portland Stone	

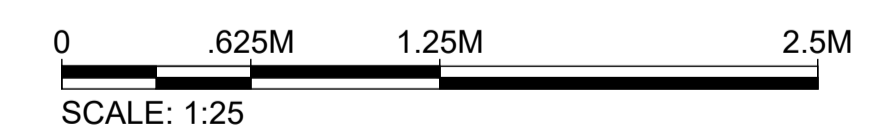

KPF

Vinegar Yard
St. Thomas St
SE1 3QR

Client
St. Thomas Bermondsey Ltd.
3rd Floor, 50 Jermyn Street,
London, SW1Y 6LX
Tel: 020 7667 7766

Environmental Consultant
Trium Environmental Consulting
68 - 85 Tabernacle Street
London, EC2A 4BD
Tel: 020 3887 7118

Building Services Consultant
Sweco
1 Bath Road
Maidenhead, SL6 4AQ
Tel: 016 2862 3423

Townscape Consultant
Montagu Evans
5 Bolton St
London, W1J 8BA
Tel: 020 7493 4002


Planning Consultant
Montagu Evans
5 Bolton St
London, W1J 8BA
Tel: 020 7493 4002

Transport Consultant
Caneparo Associates
21 Little Portland Street
London, W1W 8BT
Tel: 020 3617 8200

Structural Consultant
AKT II
White Collar Factory
1 Old Street Yard
London, EC1Y 8AF
Tel: 020 7250 7777

Cost Consultant
Arcadis
Arcadis House, 34 York Way
London, N1 9AB
Tel: 0 20 7812 2099

No.	Issue	Check	Date
00	Planning Issue	AF	Oct 2021

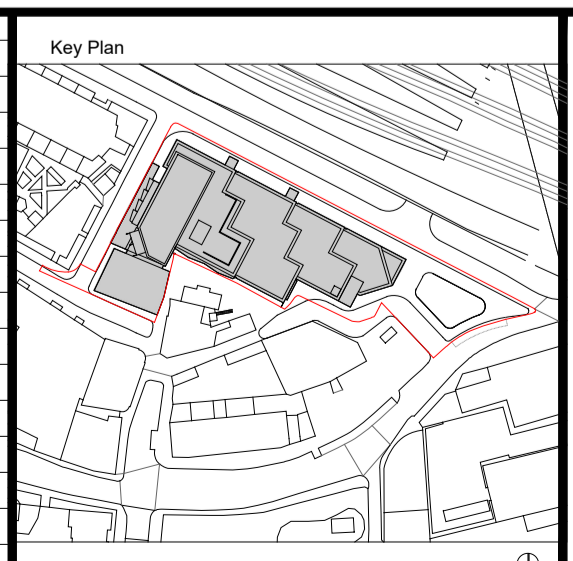

Kohn Pedersen Fox Associates (International) PA
Architects and Planning Consultants
7a Langley Street
London WC2H 9JA
England
T: +44 (0) 20 3119 5300
F: +44 (0) 20 7497 1175
<http://www.kpf.com>

Proj. No. **2472** Project **Vinegar Yard**
Scale **1:25 @ A1** Drawn by **SD** Checked by **AF**
Drawing Title and No. **EXTERNAL WALL DETAILS**
WALL TYPE 01
No. **PA-350** Rev. **00**

© 2019 KOHN PEDERSEN FOX ASSOCIATES (INTERNATIONAL) PA. All rights reserved. Where drawing contains Ordnance Survey data © Crown Copyright. Licence no. 10001998.