
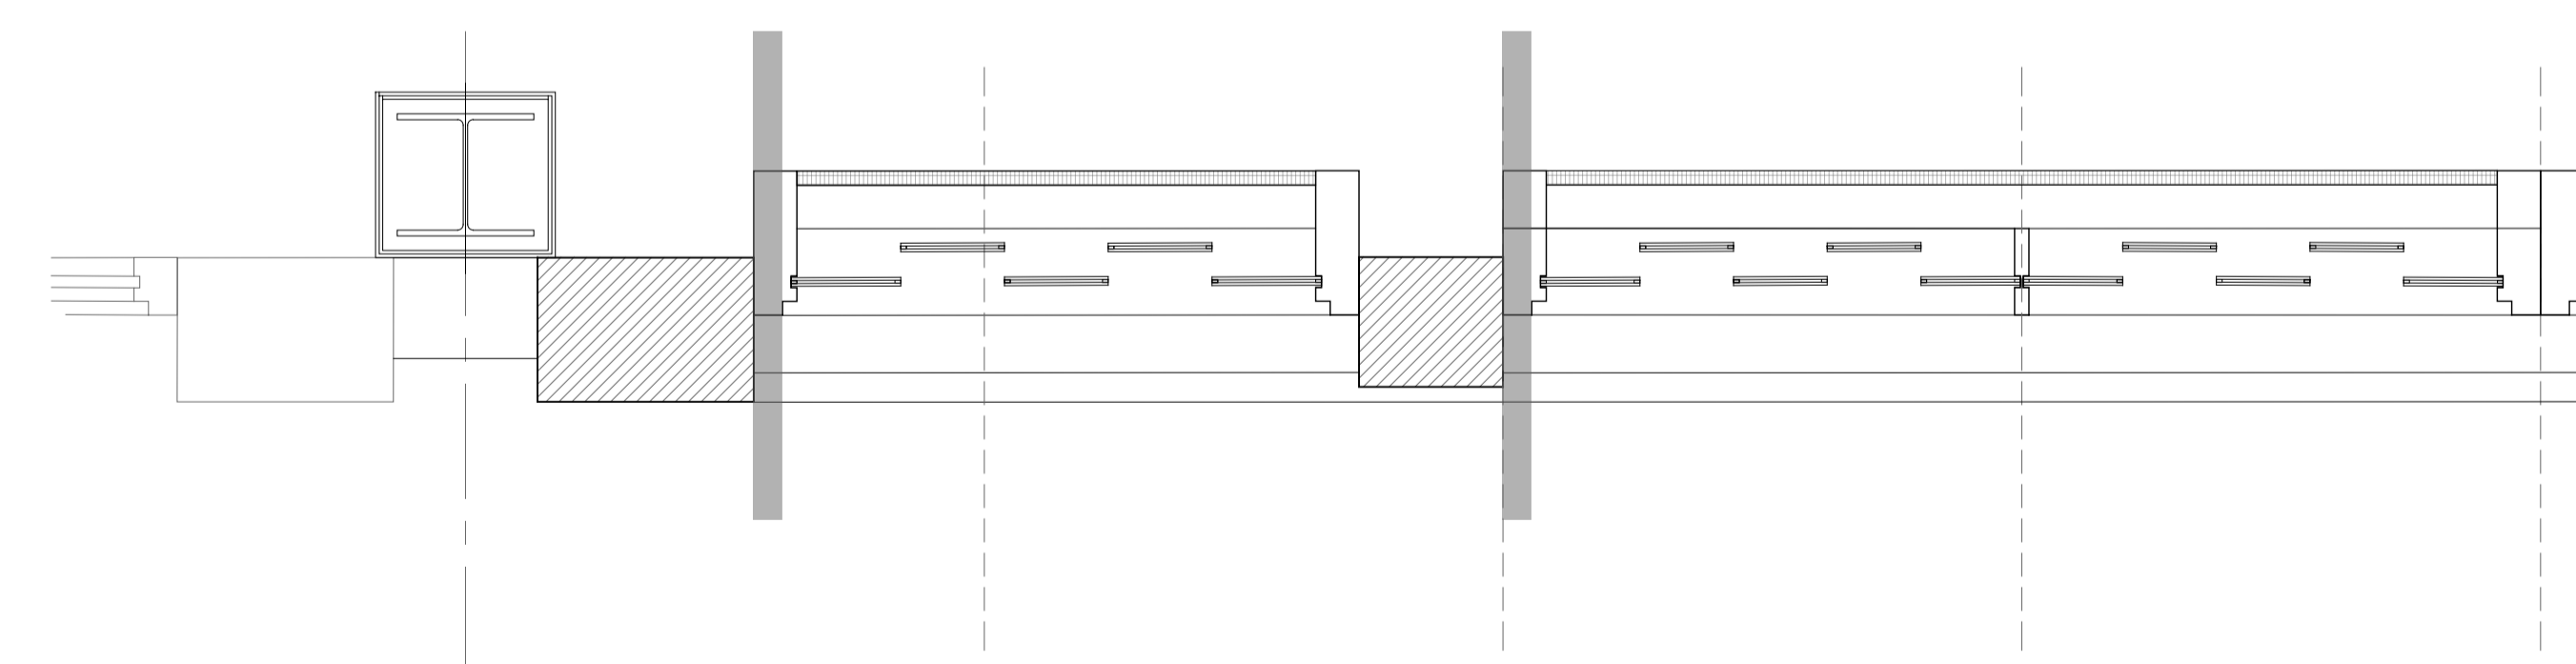


1 SECTION
SCALE: 1:25


2 ELEVATION
SCALE: 1:25

3 VIGNETTE
NTS

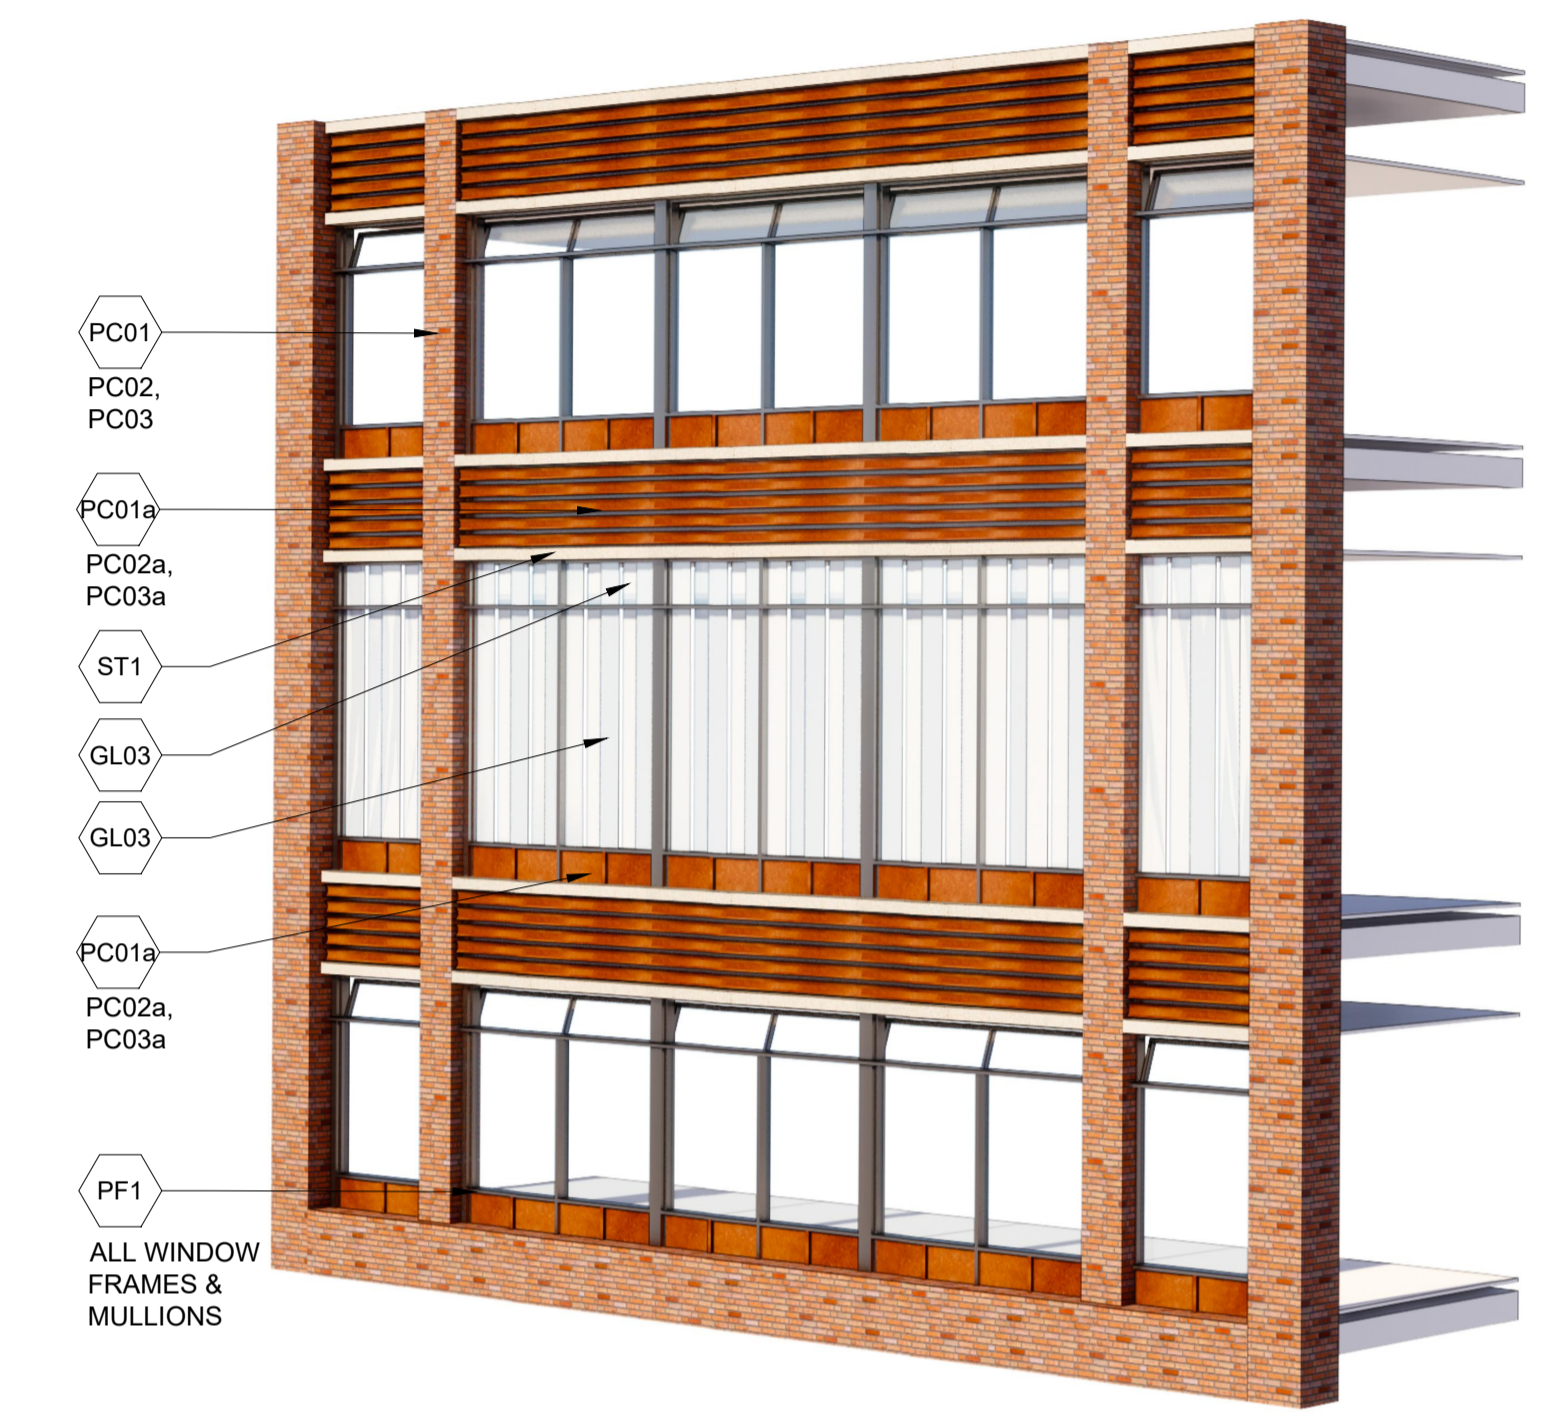

4 PLAN
SCALE: 1:25

Tag	Material	Colour
PF1	Metal	Dark Charcoal
M01	Structural Steel	Red
GL01	Typical Glazing	/
GL02	Typical Spandrel Glazing	/
GL03	Translucent Frosted Glazing	/
PC01	Brick	Red
PC02	Brick	Beige
PC03	Brick	Grey
PC01a	Profiled Terracotta Panels	Red
PC02a	Profiled Terracotta Panels	Beige
PC03a	Profiled Terracotta Panels	Grey
ST1	Portland Stone	

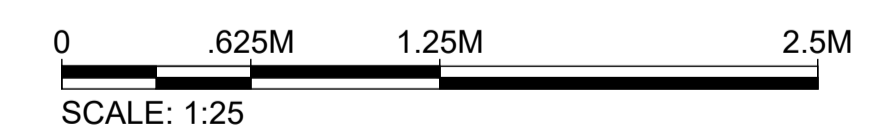

KPF

**Vinegar Yard
St. Thomas SQ
SE1 3QR**

Client
St. Thomas Bermondsey Ltd.
3rd Floor, 50 Jermyn Street,
London, SW1Y 6LX
Tel: 020 7667 7766

Environmental Consultant
Trium Environmental Consulting
68 - 85 Tabernacle Street
London, EC2A 4BD
Tel: 020 3887 7118

Building Services Consultant
Sweco
1 Bath Road
Maidenhead, SL6 4AQ
Tel: 016 2862 3423

Townscape Consultant
Montagu Evans
5 Bolton St
London, W1J 8BA
Tel: 020 7493 4002


Planning Consultant
Montagu Evans
5 Bolton St
London, W1J 8BA
Tel: 020 7493 4002

Transport Consultant
Caneparo Associates
21 Little Portland Street
London, W1W 8BT
Tel: 020 3617 8200

Structural Consultant
AKT II
White Collar Factory
1 Old Street Yard
London, EC1Y 8AF
Tel: 020 7250 7777

Cost Consultant
Arcadis
Arcadis House, 34 York Way
London, N1 9AB
Tel: 0 20 7812 2099

No.	Issue	Check	Date
00	Planning Issue	AF	Oct 2021

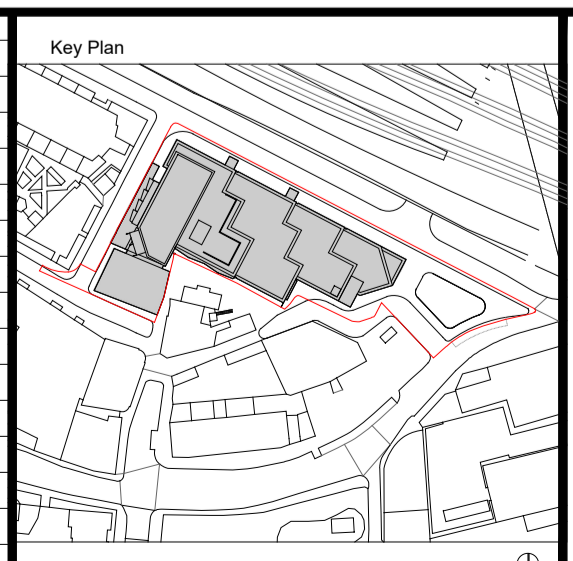

**Kohn Pedersen Fox Associates
(International) PA**
Architects and Planning Consultants

7a Langley Street
London WC2H 9JA
England
T: +44 (0) 20 3119 5300
F: +44 (0) 20 7497 1175
<http://www.kpf.com>

Proj. No. **2472** Project **Vinegar Yard**

Scale **1:25 @ A1** Drawn by **SD** Checked by **AF**

Drawing Title and No.
**EXTERNAL WALL DETAILS
WALL TYPE 02**

No. **PA-351** Rev. **00**

© 2019 KOHN PEDERSEN FOX ASSOCIATES (INTERNATIONAL) PA. All rights reserved.
Where drawing contains Ordnance Survey data © Crown Copyright. Licence no. 10001998.