


1 SECTION  
SCALE: 1:25


2 ELEVATION  
SCALE: 1:25

3 VIGNETTE  
NTS

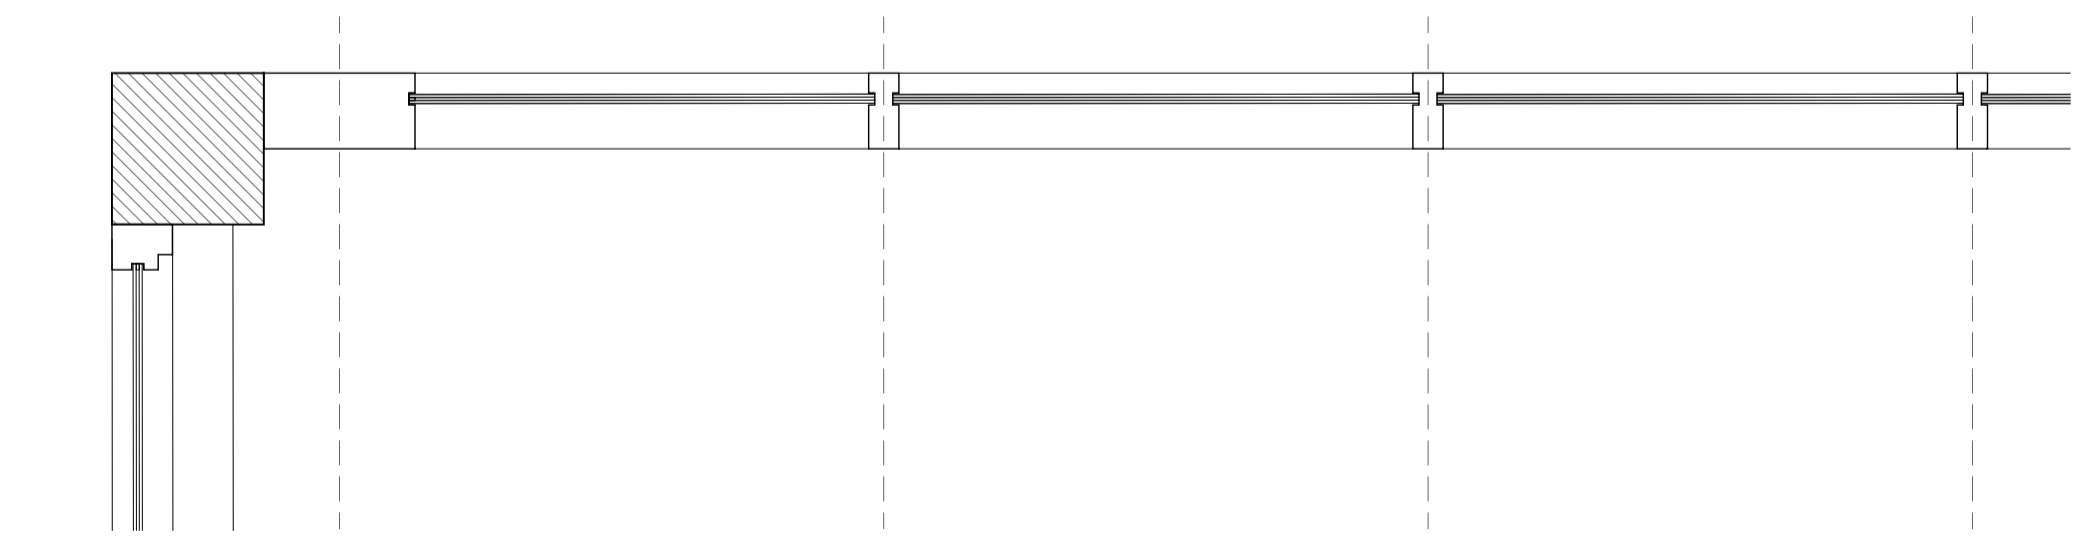

4 PLAN  
SCALE: 1:25

Tag	Material	Colour
PF1	Metal	Dark Charcoal
M01	Structural Steel	Red
GL01	Typical Glazing	/
GL02	Typical Spandrel Glazing	/
GL03	Translucent Frosted Glazing	/
PC01	Brick	Red
PC02	Brick	Beige
PC03	Brick	Grey
PC01a	Profiled Terracotta Panels	Red
PC02a	Profiled Terracotta Panels	Beige
PC03a	Profiled Terracotta Panels	Grey
ST1	Portland Stone	

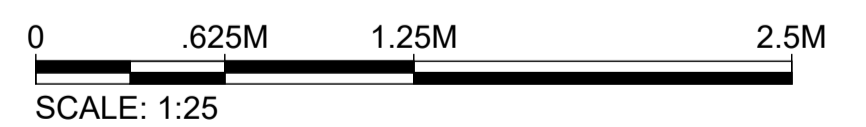

# KPF

**Vinegar Yard**  
St. Thomas St  
SE1 3QR

**Client**  
St. Thomas Bermondsey Ltd.  
3rd Floor, 50 Jermyn Street,  
London, SW1Y 6LX  
Tel: 020 7667 7766

**Environmental Consultant**  
Trium Environmental Consulting  
68 - 85 Tabernacle Street  
London, EC2A 4BD  
Tel: 020 3887 7118

**Building Services Consultant**  
Sweco  
1 Bath Road  
Maidenhead, SL6 4AQ  
Tel: 016 2862 3423

**Townscape Consultant**  
Montagu Evans  
5 Bolton St  
London, W1J 8BA  
Tel: 020 7493 4002


**Planning Consultant**  
Montagu Evans  
5 Bolton St  
London, W1J 8BA  
Tel: 020 7493 4002

**Transport Consultant**  
Caneparo Associates  
21 Little Portland Street  
London, W1W 8BT  
Tel: 020 3617 8200

**Structural Consultant**  
AKT II  
White Collar Factory  
1 Old Street Yard  
London, EC1Y 8AF  
Tel: 020 7250 7777

**Cost Consultant**  
Arcadis  
Arcadis House, 34 York Way  
London, N1 9AB  
Tel: 0 20 7812 2099

00 Planning Issue AF Oct 2021  
No. Issue Check Date

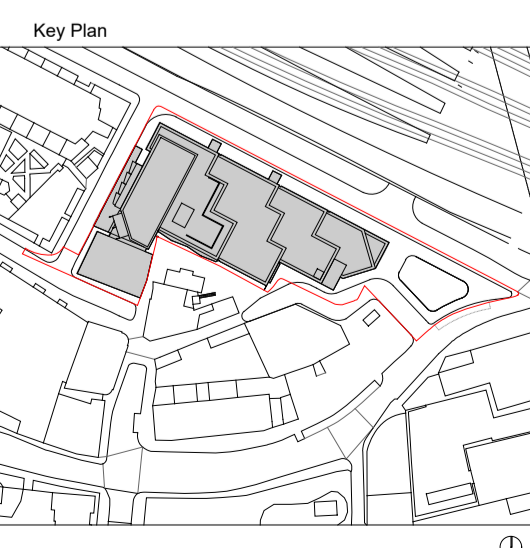

**Kohn Pedersen Fox Associates (International) PA**  
Architects and Planning Consultants

7a Langley Street  
London WC2H 9JA  
England  
T: +44 (0) 20 3119 5300  
F: +44 (0) 20 7497 1175  
<http://www.kpf.com>

Proj. No. **2472** Project **Vinegar Yard**  
Scale **1:25 @ A1** Drawn by **SD** Checked by **AF**

Drawing Title and No.  
**EXTERNAL WALL DETAILS**  
**WALL TYPE 04**

No. **PA-353** Rev. **00**