
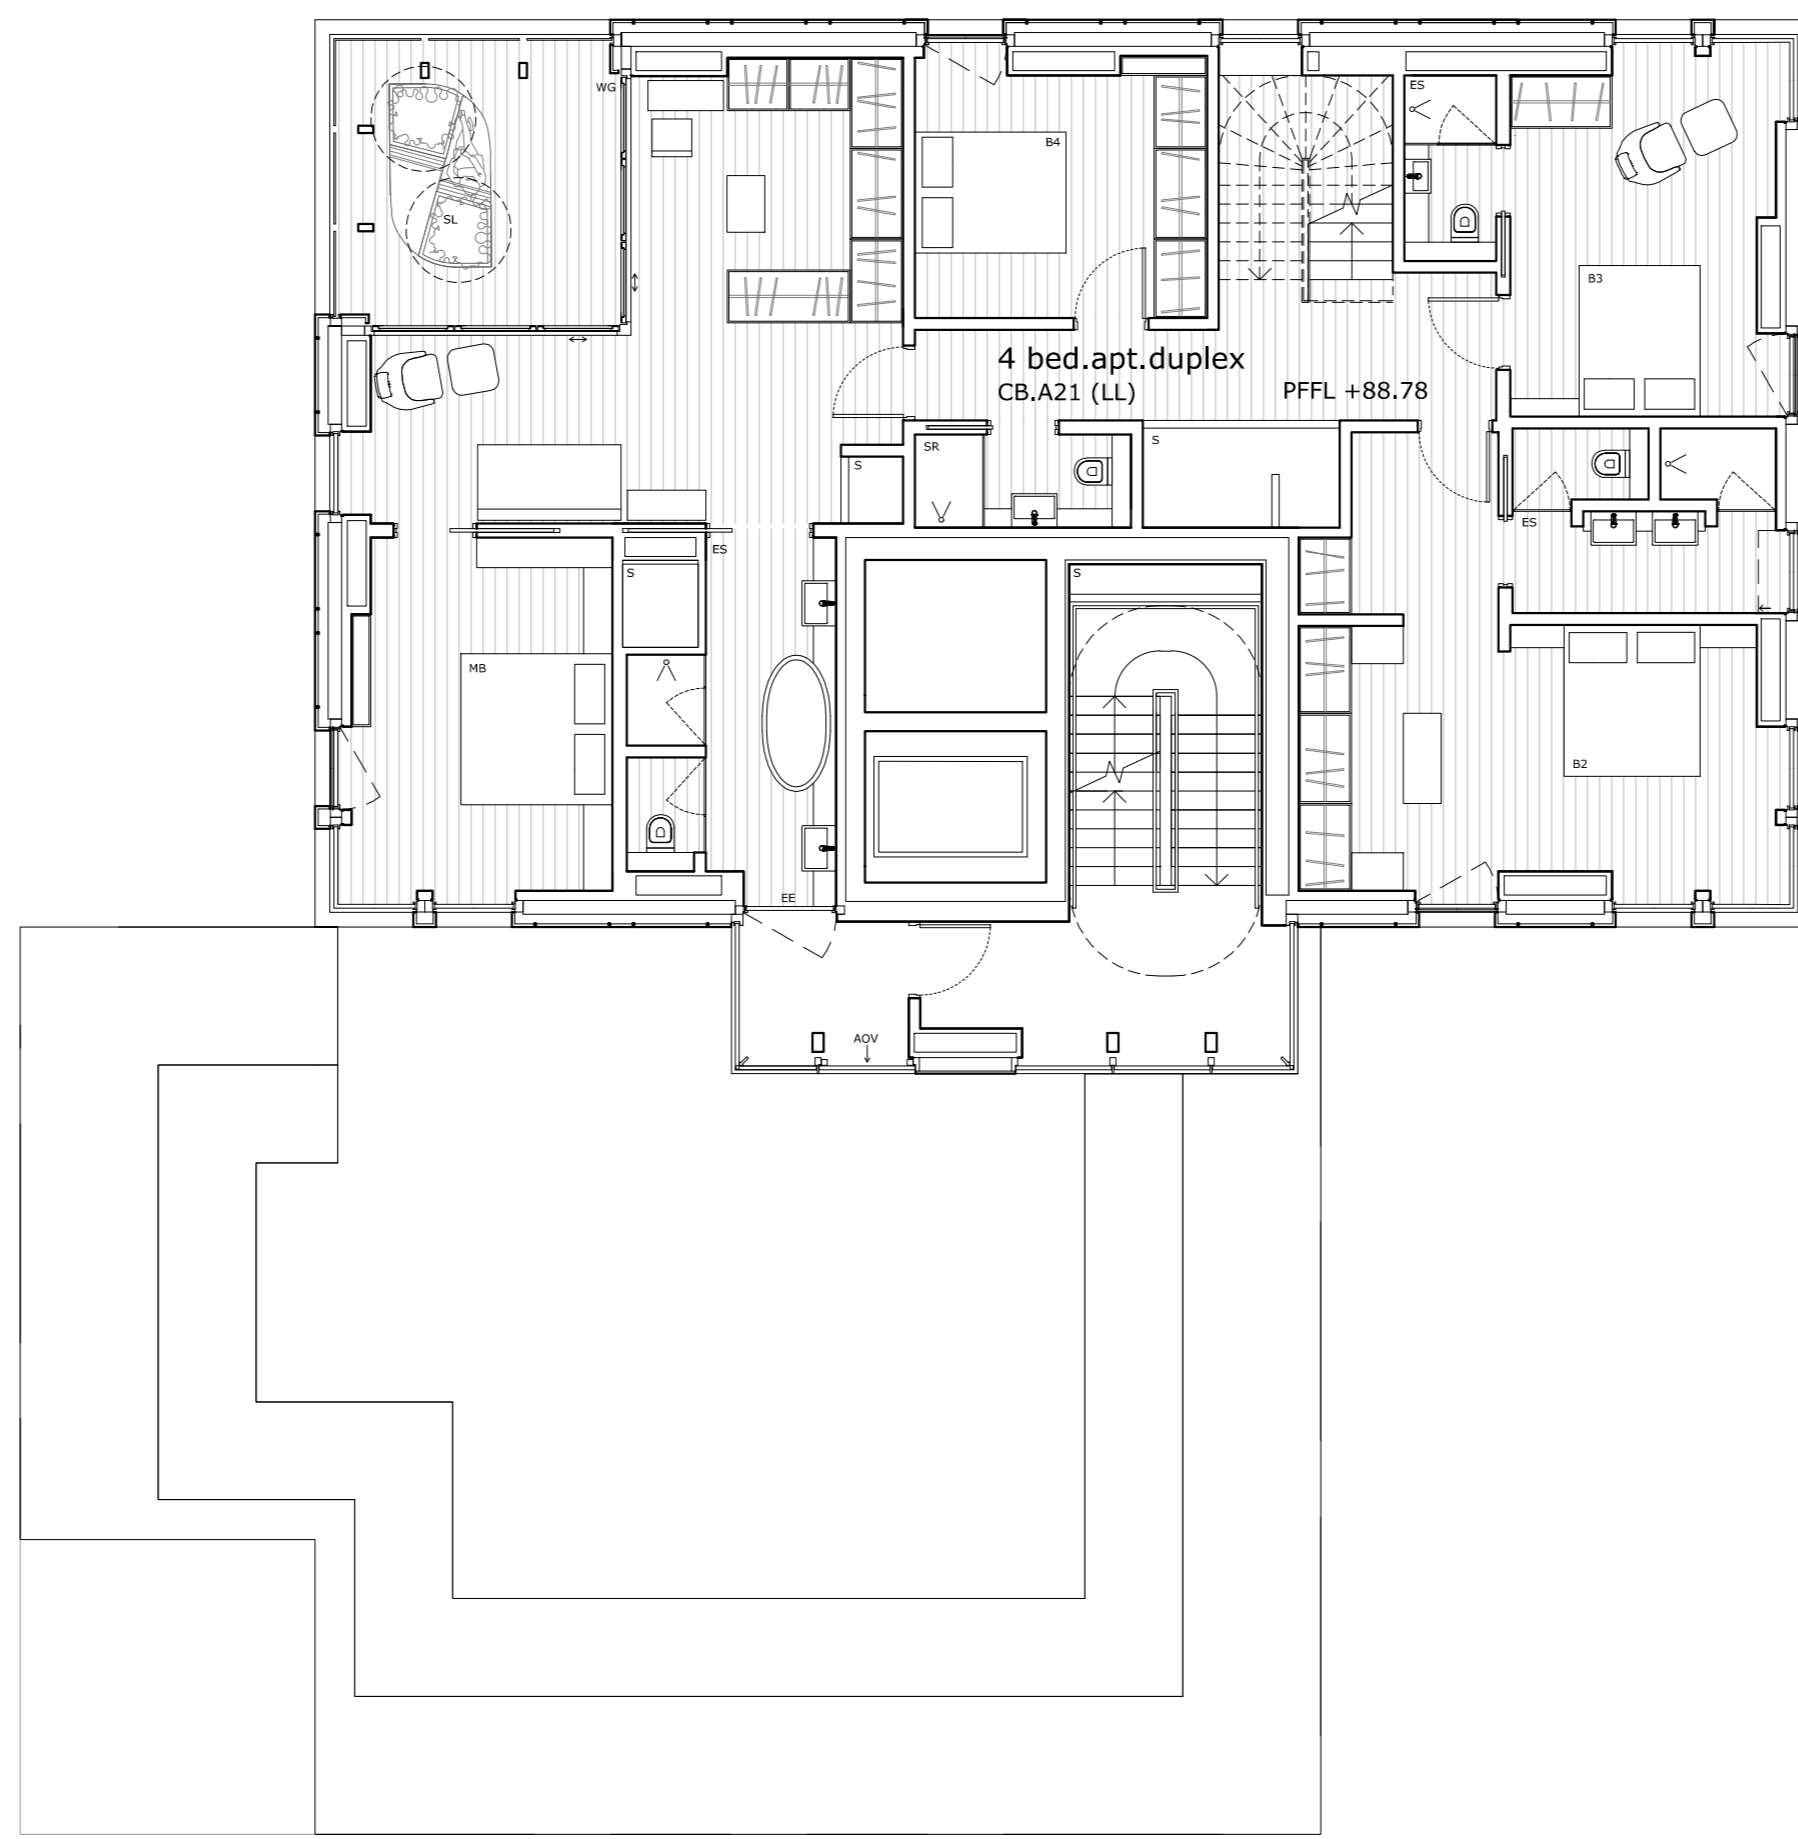


**Proposed CB 17th Floor**

1 : 100

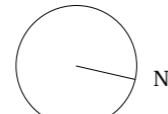

**Proposed CB 16th Floor**

1 : 100



Only CB illustrated at 12th-17th floors.

**Building & Site References:**

CB	Corner Building - Central Form & East Form
NHG	Notting Hill Gate Building
KCS1	Kensington Church Street Building 1
KCS2	Kensington Church Street Building 2
WPB1	West Perimeter Building 1
WPB2	West Perimeter Building 2 - Cube
WPB3	West Perimeter Building 3
New Public Square	New Publicly Accessible Open Space

**Key:**


AH	Access Hatch
AOV	Automatic Openable Vent
AT	Accessible Toilet
D	Dining
B1-4	Bedroom 1-4
BA	Balcony
BMU	Building Maintenance Unit
BR	Bathroom
C	Canopy at 1st floor
CB.A1-Z1	Residential Apartments
C.O	Cycle Storage - Office
C.R	Cycle Storage - Residential
ES	En-suite
C.RT	Cycle Storage - Retail
C.SS/O	Cycle Storage - Flexible
CPVDL	Car Park Vent Discharge Louvre
DAS	Dry Air Cooler Services
E	Existing Level
EE	Emergency Exit
EO	Entrance Office
EO-S	Entrance Office Service
ER	Entrance Residential
ERT-S	Entrance Retail Service
ERT	Entrance Retail
ES	En-suite
ES/O	Entrance Flexible
ES/O-S	Entrance Flexible
EV	Entrance Vehicle Lift
K	Kitchen
L	Living
LD	Louved Door
LL	Lower Level Duplex
LWA	Louved Wall
LWI	Louved Window
MB	Master Bedroom
MER	Media Room
MR	Meeting Room
N1	New Tree
NT	Proposed Level
P	Proposed Level
PFFL	Proposed Finish Floor Level
REC	Reception Area
REF	Refuge Zone
RF.O	Refuse - Office
RF.R	Refuse - Residential
RF.RT	Refuse - Retail
RF.S/O	Refuse - Flexible
RF.S/O	Refuse - Flexible
RL	Roof Light Fixed
RL*	Roof Light Openable
S	Services
SFA	Zone within the proposed substructure that is safeguarded for potential future step free access to District & Circle Line (Eastern Platform)
SF.R	Service Flue discreetly located - set back away from roof edge
SF-W	Service Flue discreetly located - concealed behind screening wall
SL	Soft Landscape
SR	Shower Room
SS	Substation
SV	Service Void
SVP	Soil Vent Pipe (indicative, below parapet)
SWW	Service Vent Well discreetly located - screened by surrounding wall
T	Toilet
UL	Upper Level Duplex
V	Void
VEH1-2	Vehicle Lifts
WA	M4(3) Wheelchair adaptable unit
WAC	M4(3) Wheelchair accessible unit
WC	Toilet
WG	Winter Garden
WRT	Water Retention Tank

**General Notes:**

- Do not scale from drawings.
- All omissions and discrepancies to be reported to the architect immediately.
- This drawing is to be read in conjunction with all relevant Architectural drawings and documents, and consultants' information.
- All structural information is to structural consultant design and information.
- All services and fire strategy information is to service and fire consultants' design and information.
- All dimensions must be verified on the site.
- The contents of the drawing are Urban Sense Consultant Architects Ltd copyright and shall not be re-used without their written permission.
- Information on existing buildings on the site and its immediate context along its boundary is as per survey information by Sterling Survey Ltd.
- All heights given are AOD.
- Information on the wider site context is as per OS map in plan and Z mapping for massing/3D information.
- LUL station is as per LUL survey of installations - ref. URS overlay of LUL survey info with Sterling Survey info. Where survey information was unavailable from LUL, station is illustrated indicatively based on modelling of historic archive info.
- 145 Kensington Church Street is illustrated as per approved planning drawings - indicative representation only.

Rev.	Date	Details	Drawn/Checked	project/client	project no.
A	09/07/18	GLA call in amendments	NV/VB-DL	NH&KCS Notting Hill Gate KCS Ltd.	1059
				dwg. no.	rev. scale
				P-CB-AA(0-)109	A 1/100@A1
				Proposed CB	06/09/17
				16th & 17th Floor	drawn checked
					CS VB/DL
				Issued for Planning	

- Note:**
- Ground floor external textures shown are illustrative only and are not submitted for approval.
  - Retail signage shown is illustrative only and is not submitted for approval.
  - Internal layouts shown are illustrative only and are not submitted for approval.
  - References to 'Retail' mean use for any purpose falling within any one or more of Use Classes A1, A2 and A3.
  - The label WA or WAC indicates only that the unit concerned could meet the requirements of Approved Document M. The applicant expects the local planning authority to require approval of a plan showing layouts and location of wheelchair accessible and adaptable units by way of condition.
  - Material textures are illustrated to indicate area of material only and sizes are illustrated indicatively and are not submitted for approval. The applicant expects the planning authority to require approval of external materials by way of condition.
  - External materials (including landscape) are shown for illustrative purposes only and are not submitted for approval. The applicant expects the planning authority to require approval of external materials by way of condition.

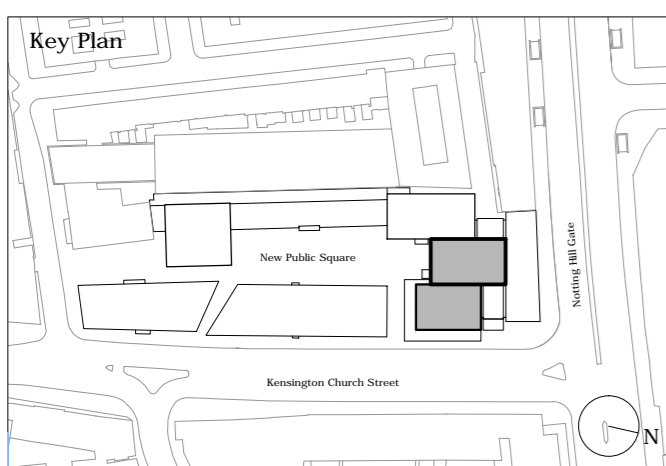

**Key:** — Application Boundary

**urban sense**  
ARCHITECTS LTD

Urban Sense Consultant Architects Ltd.  
89 Wandour Street - 4th floor  
London W1F 0UB t:020 7436 9707  
www.urbansense-architects.co.uk  
©Urban Sense Consultant Architects Ltd.