
Wimbledon Park Wimbledon Park (Merton) 18ha

Former Wimbledon Park Golf Club

Wimbledon Park Lake

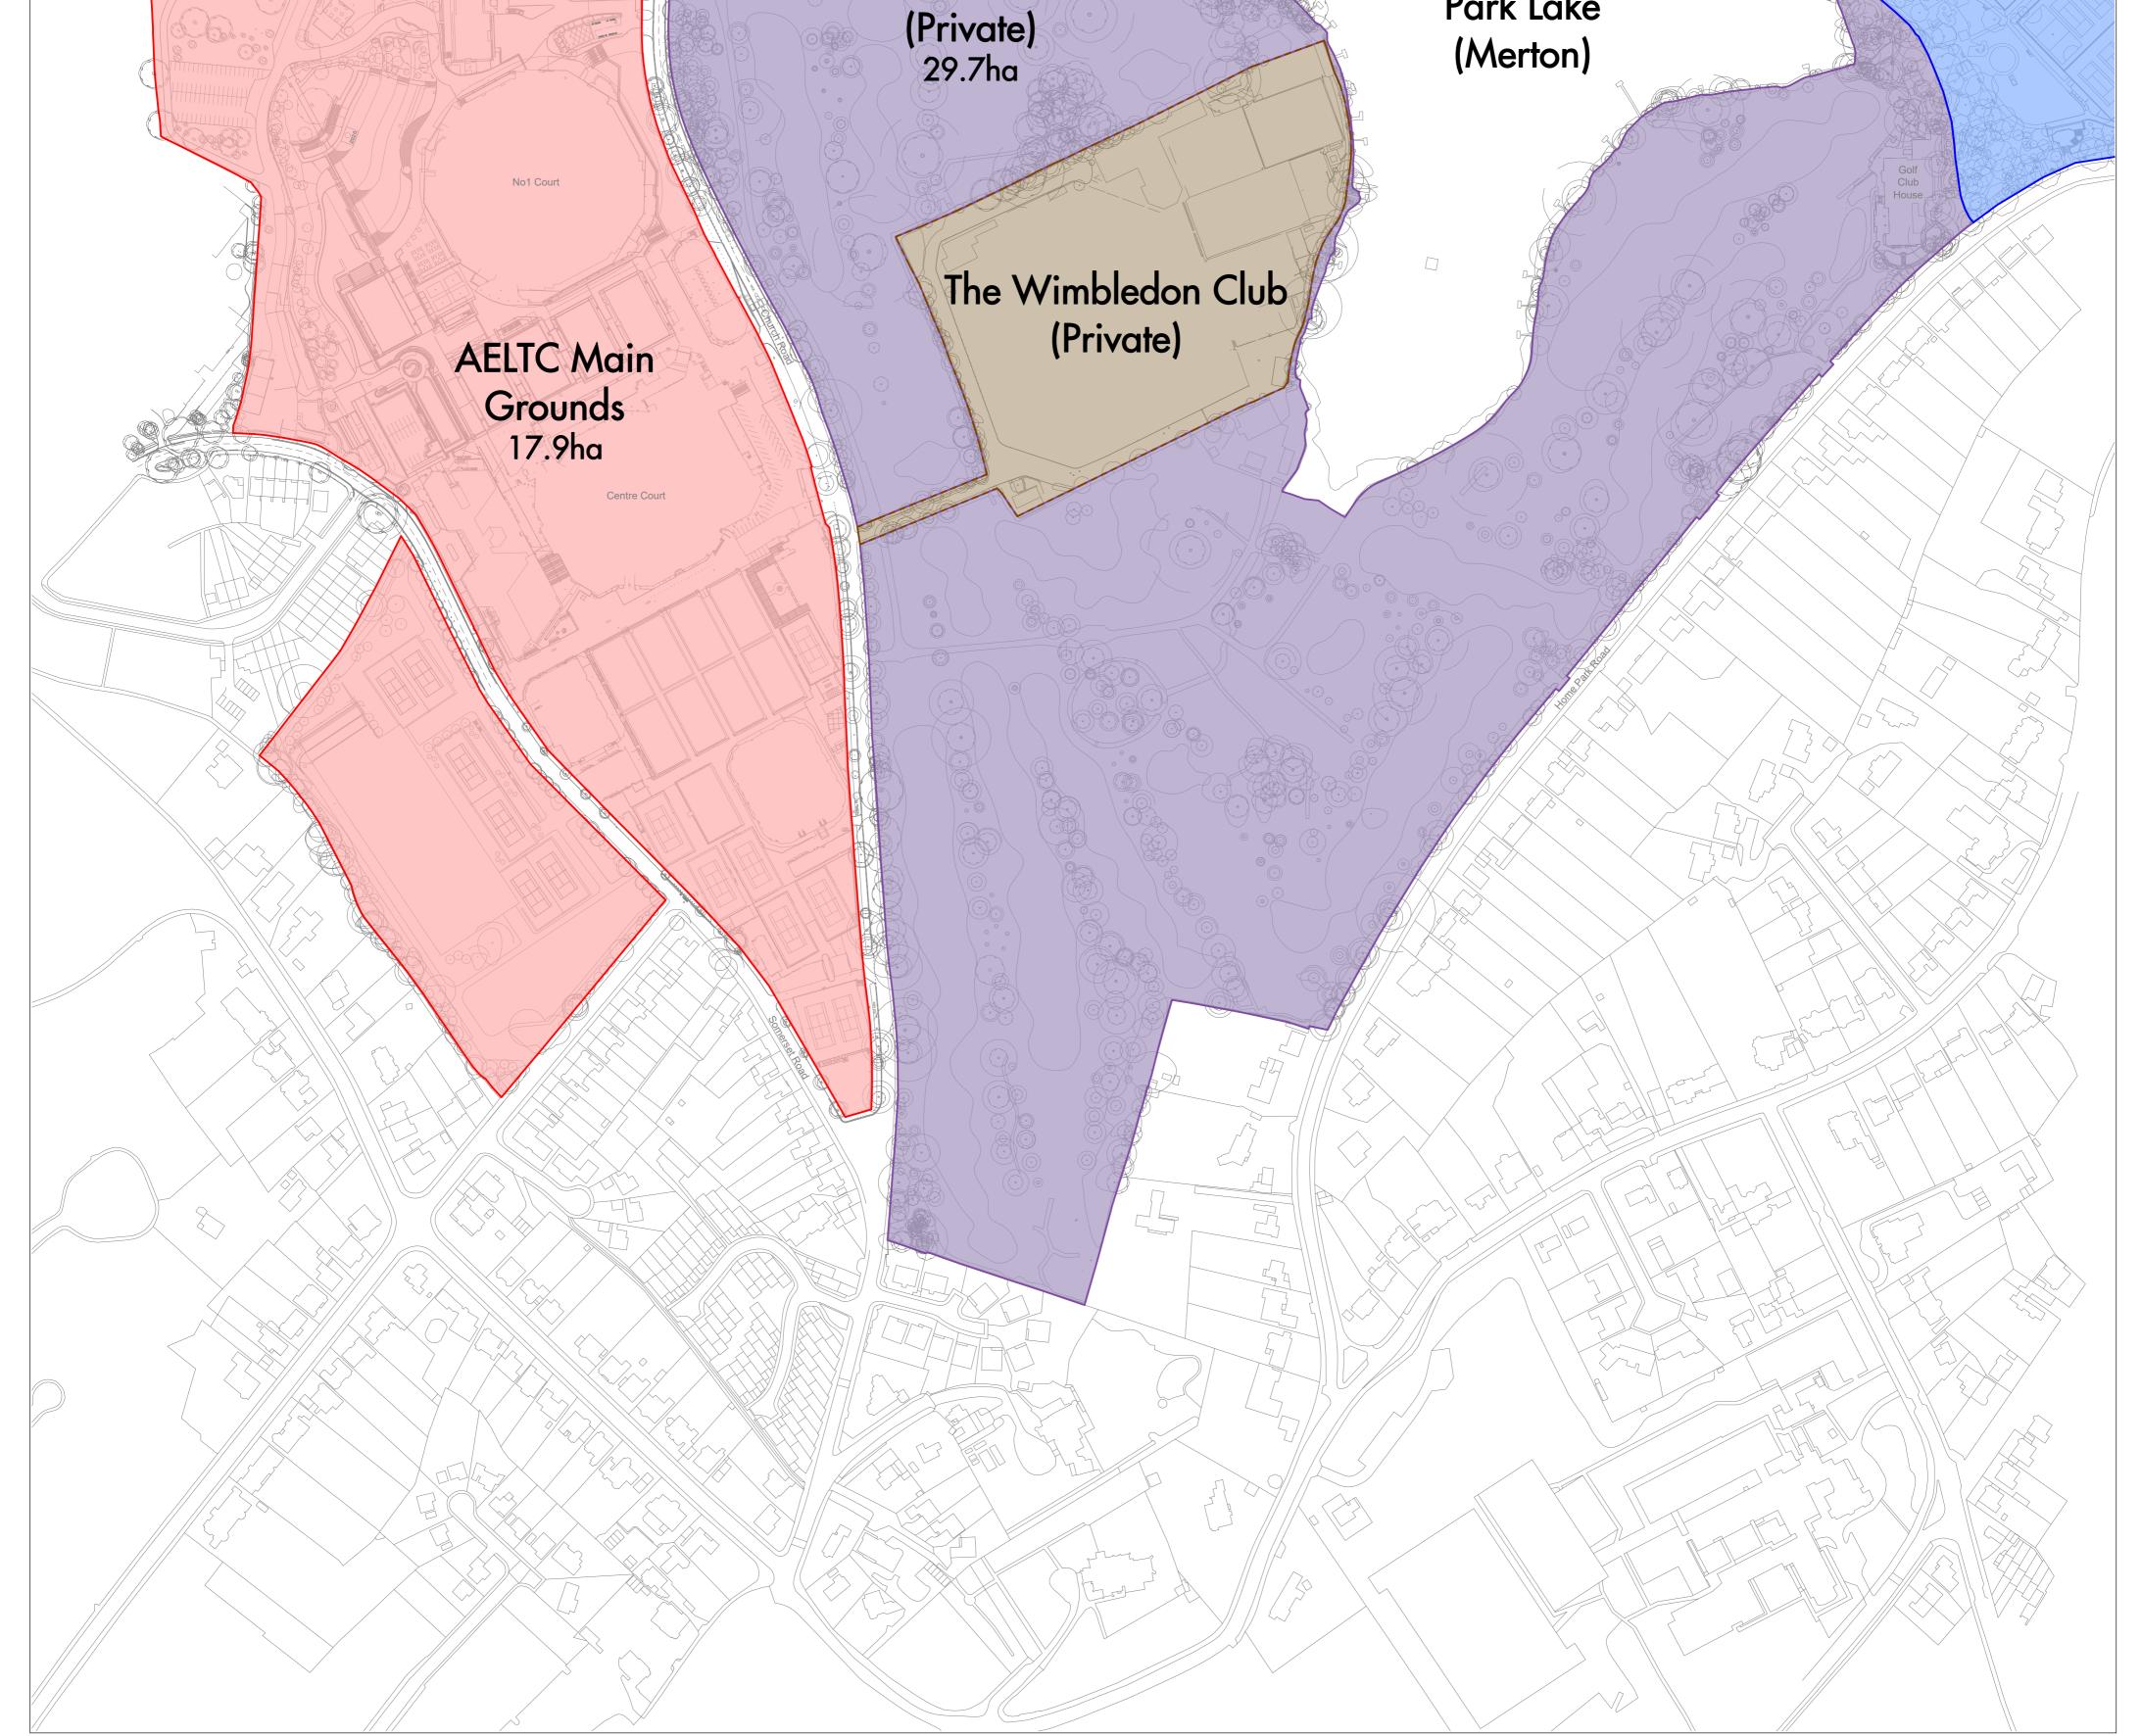

r	a Maria and a state of the stat	DO 1	DATE	DESCRIPTION GLA Planning Addendum		CKD	Ν	Allies and Morrison LLP	AELTC WIMBLEDON PARK PR	OJECT	
before proceeding with w	orks. Detailed site survey to be carried out to verify positions and level relationships nance survey. The Architect must be notified of any discrepancy. Boundaries are							85 Southwark Street London SE1 OHX telephone 020 7921 0100 facsimile 020 7921 0101 email studio@alliesandmorrison.com	SITE OWNERSHIP AND US		
Allies & Morrison LLP is n computer systems. Allies	Allies & Morrison LLP is not responsible for any errors caused by the transmission, translation, software or computer systems. Allies & Morrison LLP is not responsible for nor shall be liable for the consequences of any use made of the drawings or models other than that for which they were produced by Allies & Morrison LLP for the Client.								PLANNING	PO1	
made of the drawings or Client.							-		51365-AAM-WXX-XX-DR-A-01012		
All Intellectual Property R	ghts reserved						_	A&M JOB No: 19073	SCALE 1 : 2000 @A1	Project Status: S2 - FOR	Revision
19073_Master										INFORMATION	

Bathgate Road