


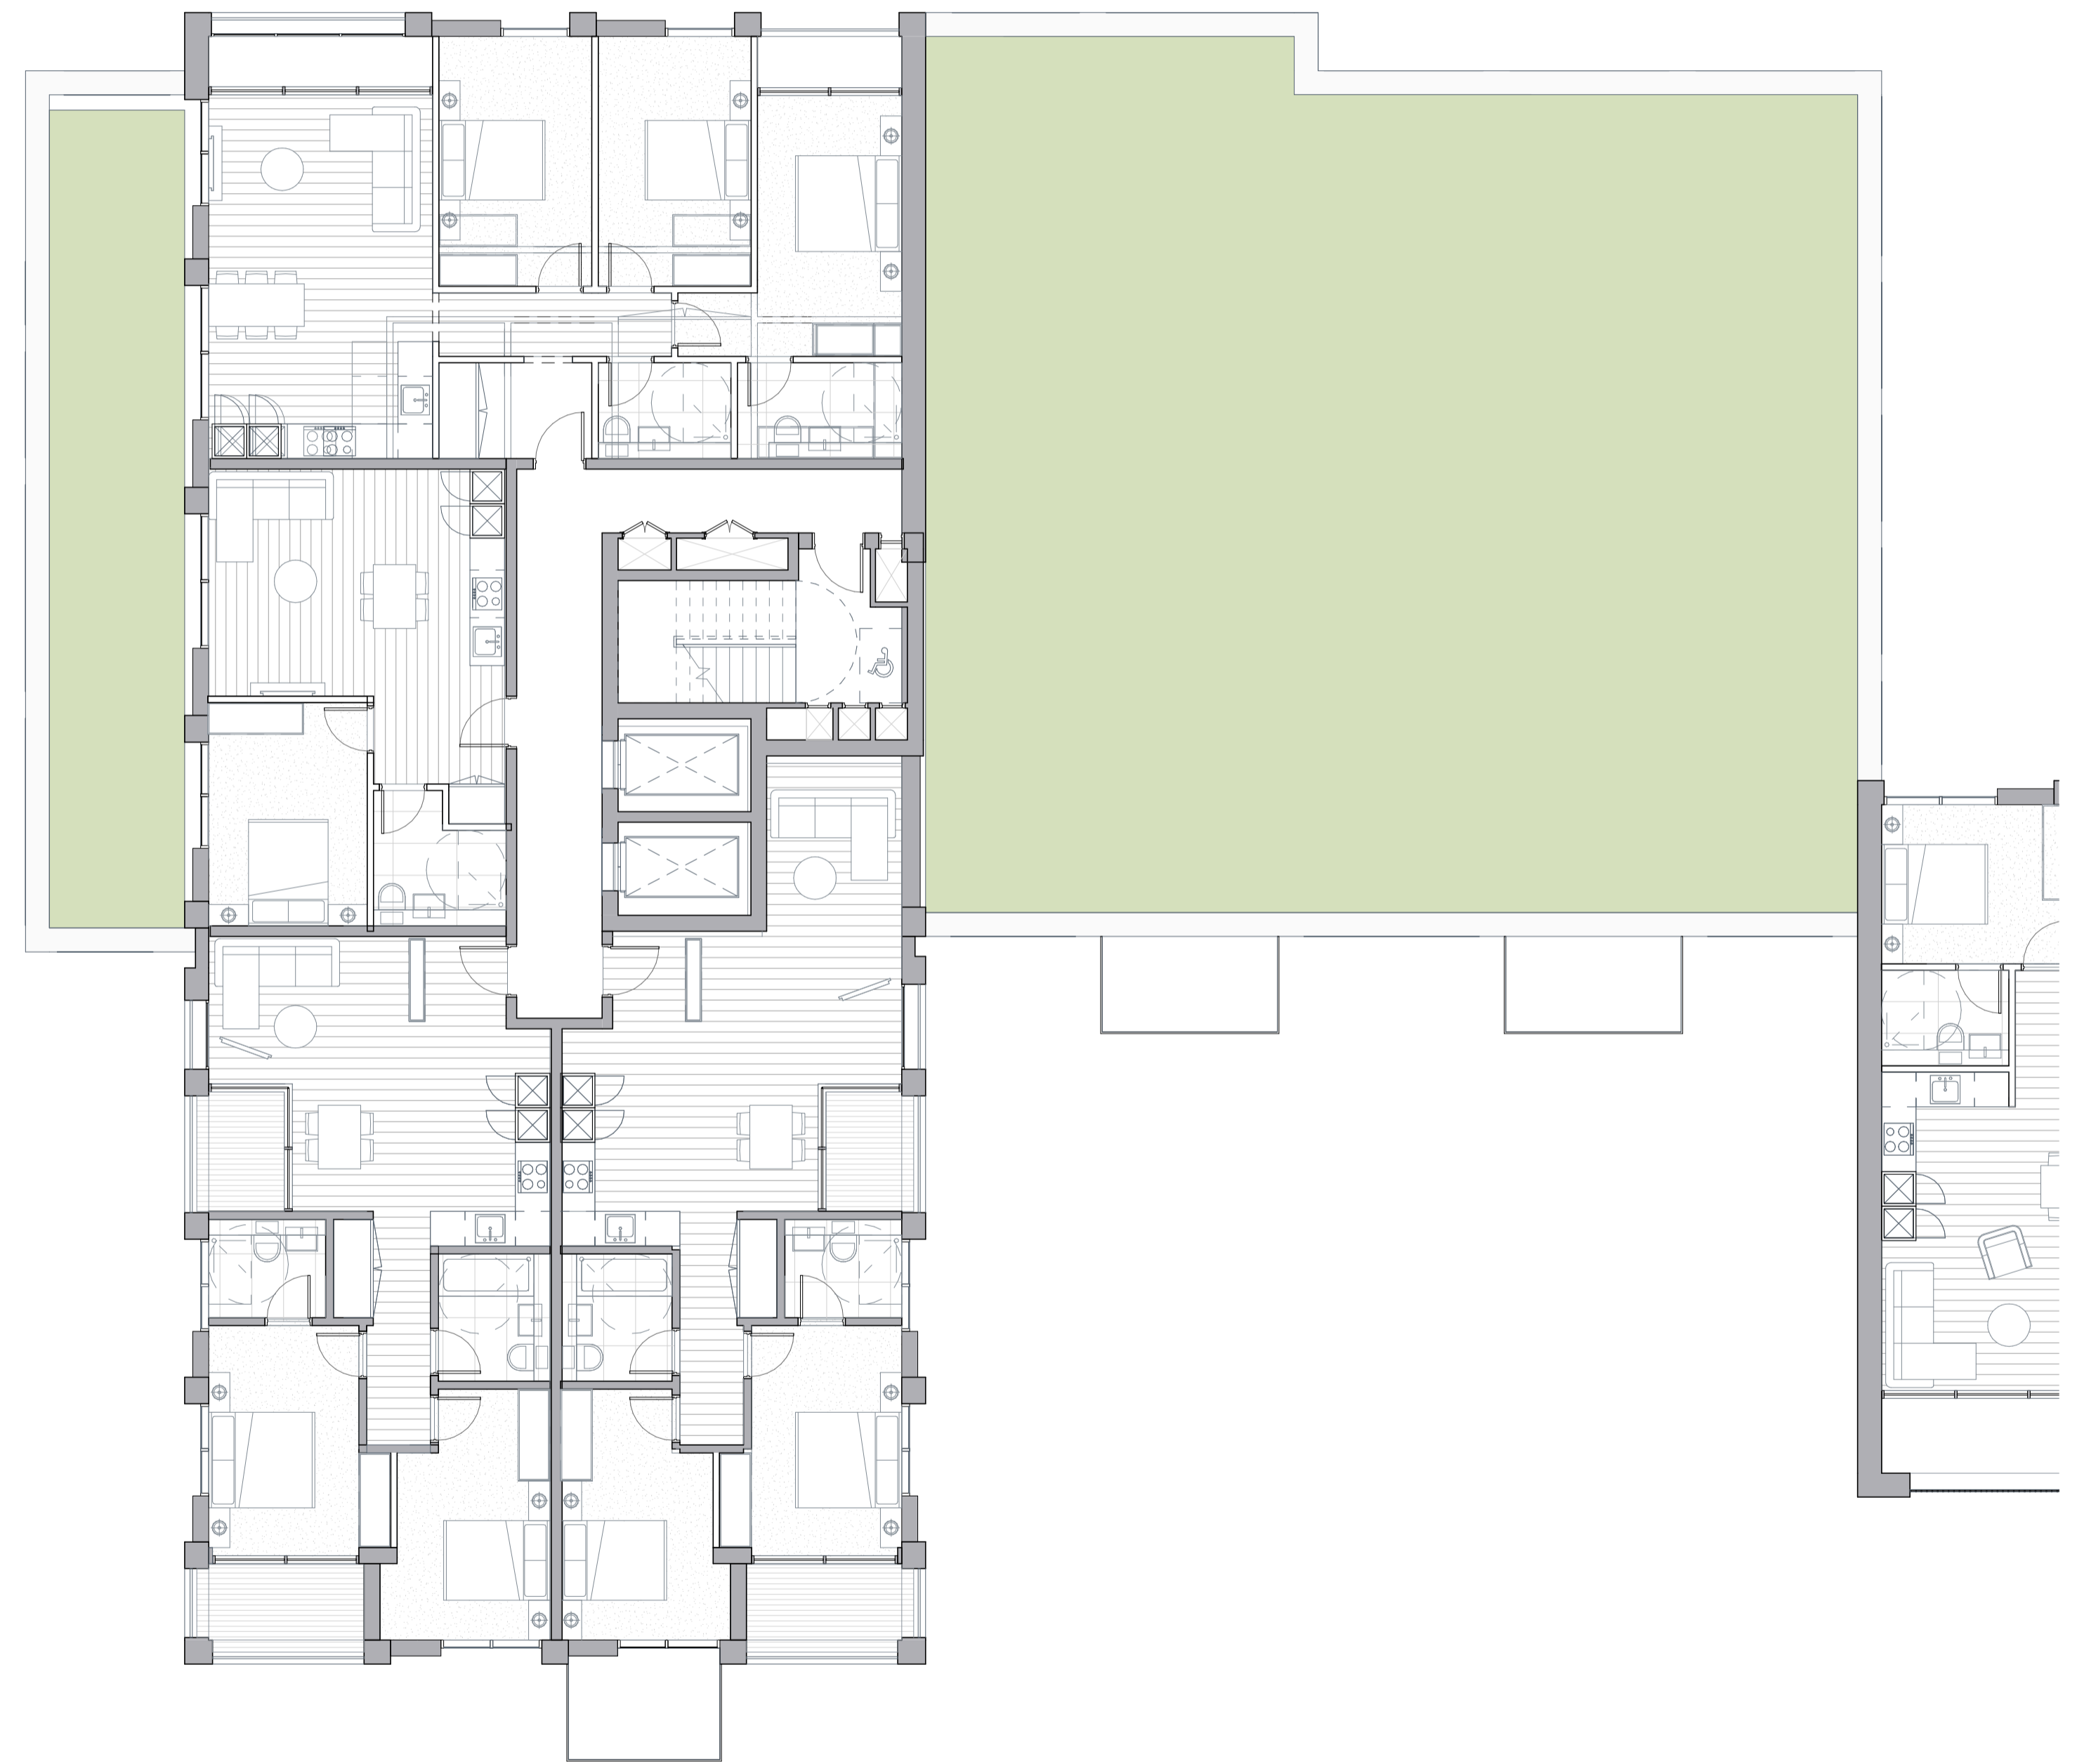

BLOCK D-F-H Typical 1



BLOCK D-F-H Typical 2



REV	DATE	DESCRIPTION
P1	15.03.19	Planning issued for information



NOTES
 Check and verify all dimensions prior to commencement of work.
 This drawing shall be read in conjunction with all other contract documents including those by other consultants, and including specifications.
 Seek clarification of inconsistencies/ conflicts.
 Figured dimensions shall take precedence to scaled dimensions.

DRAWN	CHECKED	JOB NO.
MMR	JC	44032

This drawing is COPYRIGHT and shall remain the property of ARNEY FENDER KATSAIDIS

CLIENT
 Meadow Residential

PROJECT
 Mill Hill - London

ARCHITECTS:
 ARNEY FENDER KATSAIDIS ARCHITECTURE + INTERIORS
 44-46 SCRUTTON STREET, LEVEL, LONDON, EC2A 4HN, UNITED KINGDOM.
CLIENT:
 MEADOW RESIDENTIAL
 FIRST FLOOR, 50 GREAT MARLBOROUGH STREET, LONDON, W1F 7JG.

DRAWING TITLE
 BLOCK D-F-H

STRUCTURAL ENGINEER:
 HSE
 4 PEAR TREE COURT, LONDON, EC1P 3DS.
MECHANICAL / ELECTRICAL ENGINEER:
 CHAPMAN BROS
 SUTTON HOUSE, 6-10 KIRBY STREET, LONDON, EC1N 8TS.

LANDSCAPE ARCHITECT:
 OUBERSIQUE
 THE BOATHOUSE, 27 FERRY ROAD, TEDDINGTON, TW11 9NN.

Arney Fender Katsalidis

SCALE
 1:100@A1

REVISION / DRAWING No.
 P1 | PLANNING

A12-00-03