



SECTION AA

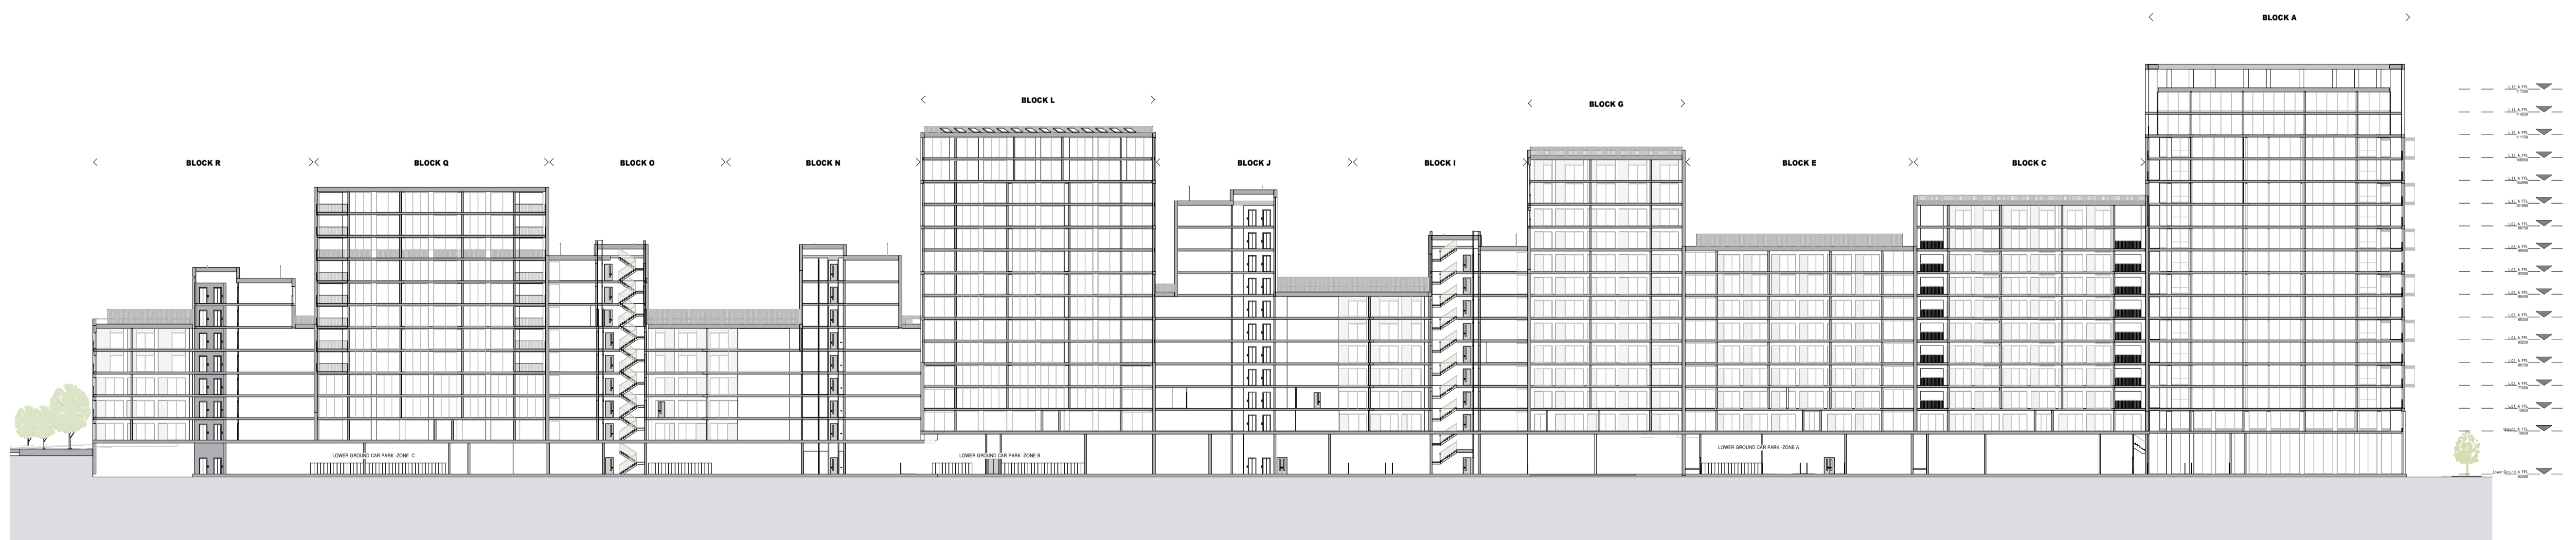

SECTION BB



SECTION CC

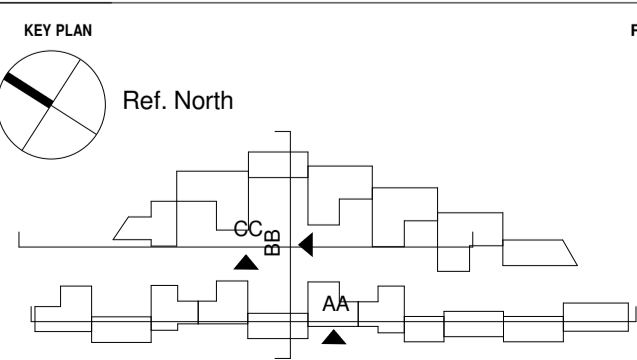

REV	DATE	DESCRIPTION
P1	15.03.19	Planning issued for information



NOTES
 Check and verify all dimensions prior to commencement of work.
 This drawing shall be read in conjunction with all other contract documents including those by other consultants, and including specifications.
 Seek clarification of inconsistencies/ conflicts.
 Figured dimensions shall take precedence to scaled dimensions.

DRAWN	CHECKED	JOB NO.
PA	JC	44032

This drawing is COPYRIGHT and shall remain the property of
ARNEY FENDER KATSALIDIS

CLIENT
 Meadow Residential

PROJECT
 Mill Hill - London

ARCHITECTS:
 824 ARCHITECTURE + INTERIORS
 44-46 SCRUTTON STREET, LEVEL 1,
 LONDON, EC2A 4HN, UNITED KINGDOM.
CLIENT:
 MEADOW RESIDENTIAL
 FIRST FLOOR, 50 GREAT
 MARLBOROUGH STREET, LONDON,
 W1F 7JL

STRUCTURAL ENGINEER:
 HSE
 4 PEAR TREE COURT, LONDON,
 EC1P 9DS
MECHANICAL / ELECTRICAL ENGINEER:
 CHEPMAN BROS
 SUTTON HOUSE, 6-10 KIRBY STREET,
 LONDON, EC1N 8TS.

LANDSCAPE ARCHITECT:
 QUERESBURY
 THE BOATHOUSE, 27 FERRY
 ROAD, TEDDINGTON, TW11 9NN.

Arney Fender Katsalidis

DRAWING TITLE
 SECTION AA / BB / CC

SCALE
 1:500@A1

REVISION / DRAWING No.
 P1 | PLANNING

A25-00-01