


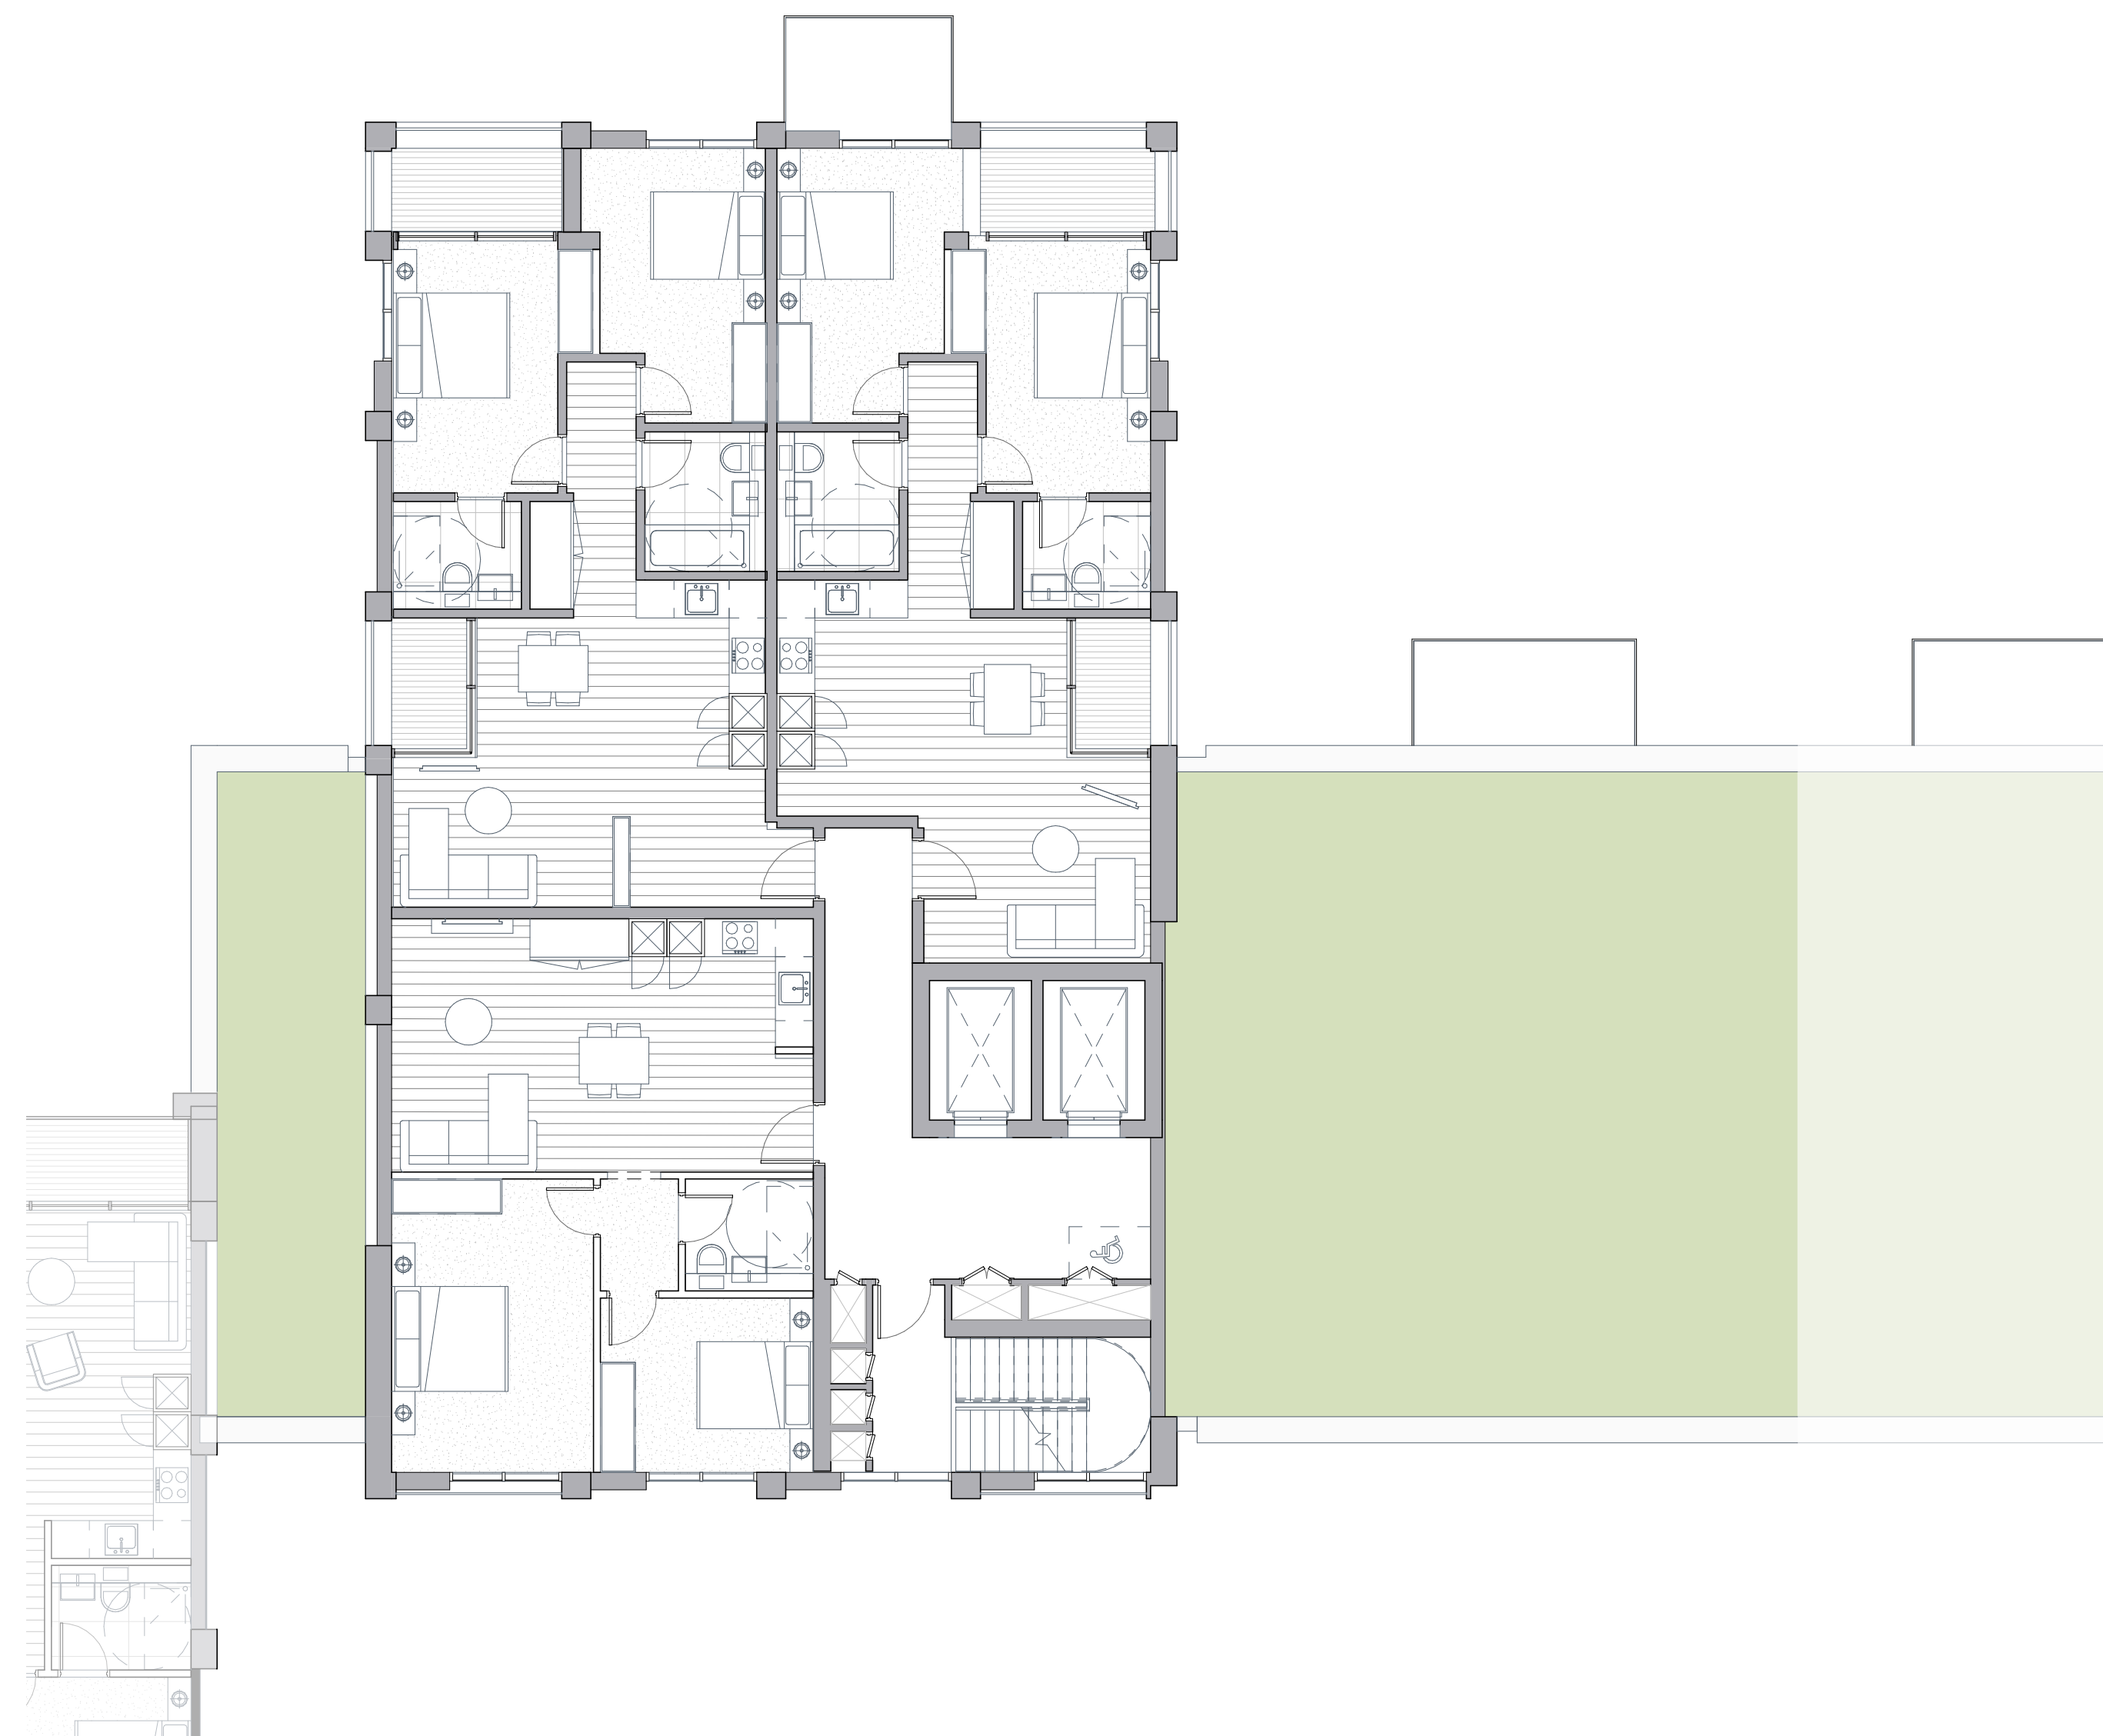


BLOCK J-N-R Typical 1




BLOCK J-N-R Typical 2

KEY PLAN

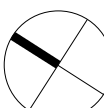

Ref. North

REV	DATE	DESCRIPTION
P1	15.03.19	Planning issued for information

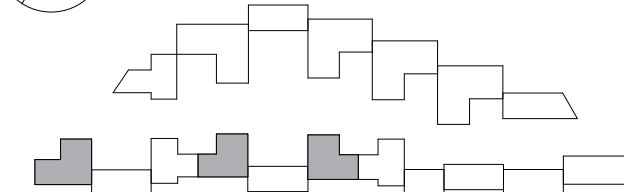

**NOTES**  
 Check and verify all dimensions prior to commencement of work.  
 This drawing shall be read in conjunction with all other contract documents including those by other consultants, and including specifications.  
 Seek clarification of inconsistencies/ conflicts.  
 Figured dimensions shall take precedence to scaled dimensions.

DRAWN	CHECKED	JOB NO.
Author	Checker	44032

This drawing is COPYRIGHT and shall remain the property of  
**ARNEY FENDER KATSALIDIS**

**CLIENT**  
 Meadow Residential

**PROJECT**  
 Mill Hill - London

**ARCHITECTS:**  
 A&A ARCHITECTURE + INTERIORS  
 44-46 SCRUTTON STREET, LEVEL,  
 LONDON, EC2A 4HN, UNITED KINGDOM.  
**CLIENT:**  
 MEADOW RESIDENTIAL  
 FIRST FLOOR, 50 GREAT  
 MARLBOROUGH STREET, LONDON,  
 W1F 7JG.

**DRAWING TITLE**  
 BLOCK J-N-R

**STRUCTURAL ENGINEER:**  
 HES  
 4 PEAR TREE COURT, LONDON,  
 EC1P 3DS.  
**MECHANICAL / ELECTRICAL ENGINEER:**  
 CHEPMAN EDGE  
 SUTTON HOUSE, 6-10 KIRBY STREET,  
 LONDON, EC1N 8TS.

**LANDSCAPE ARCHITECT:**  
 QUERESBURY  
 THE BOATHOUSE, 27 FERRY  
 ROAD, TEDDINGTON, TW11 9NN.

**Arney  
 Fender  
 Katsalidis**

**SCALE**  
 1:100@A1

**REVISION / DRAWING No.**  
 P1 | PLANNING

A12-00-04