



BLOCK P Typical 1

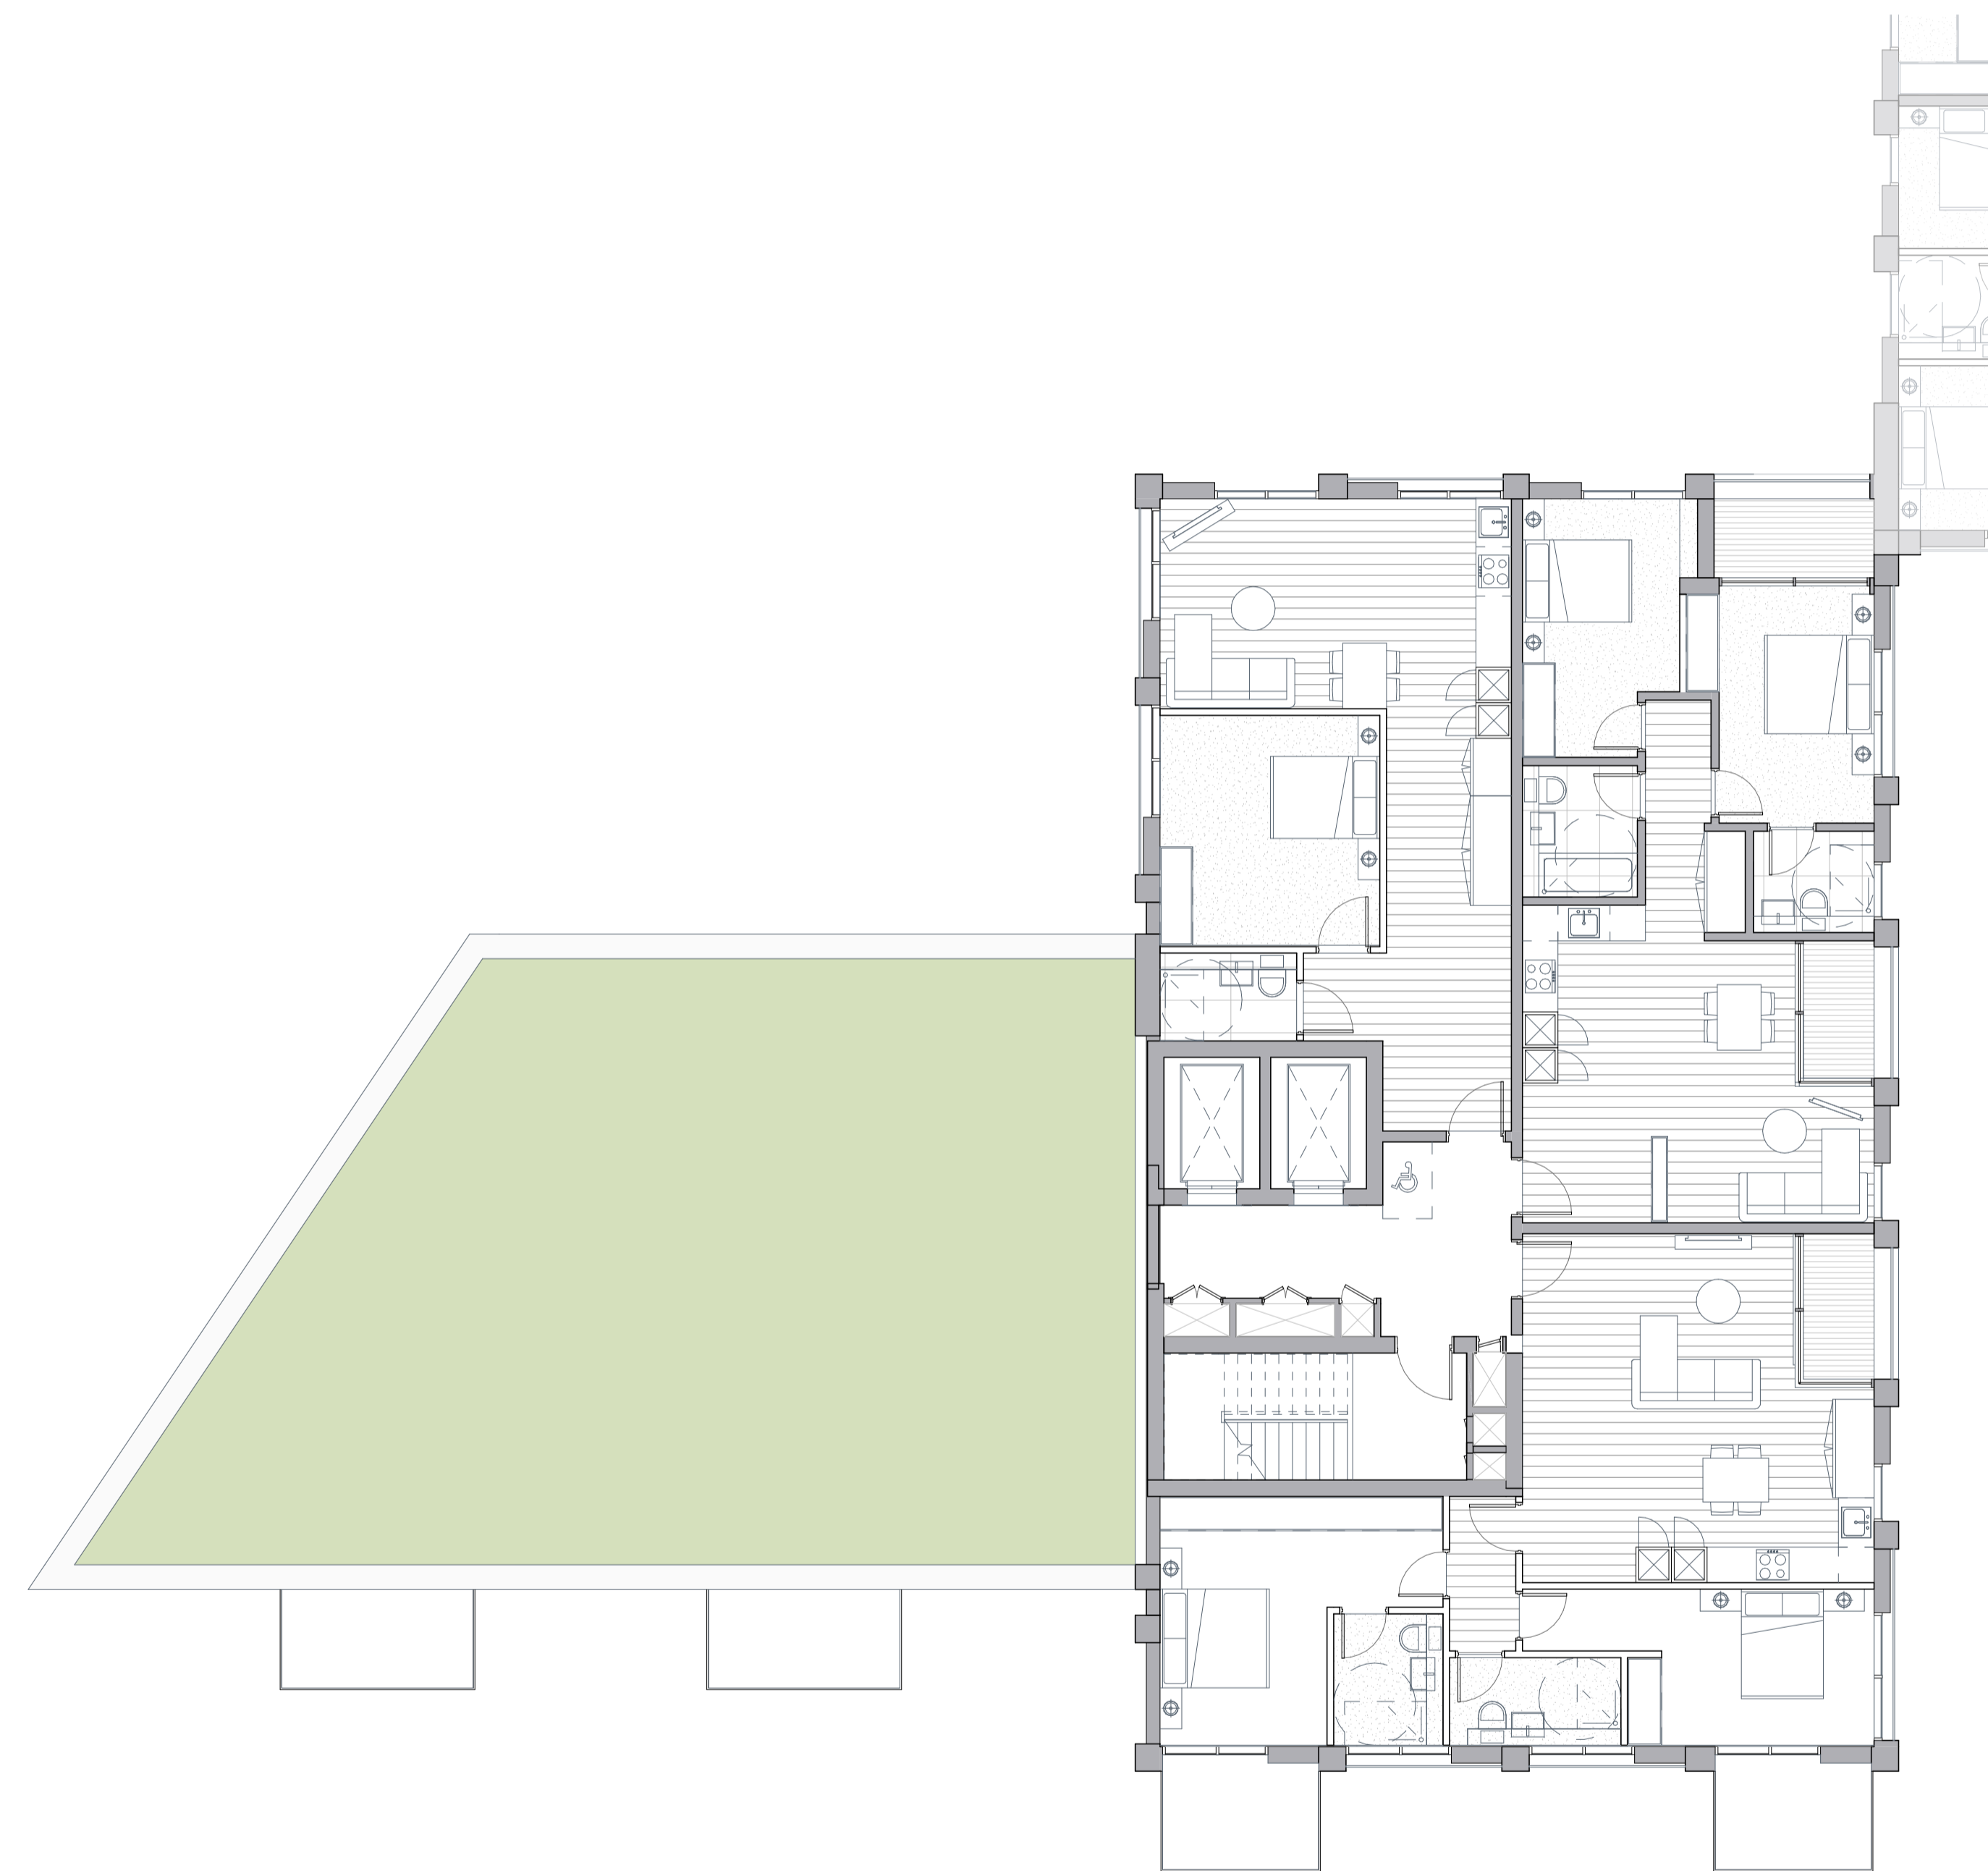

BLOCK P Typical 2

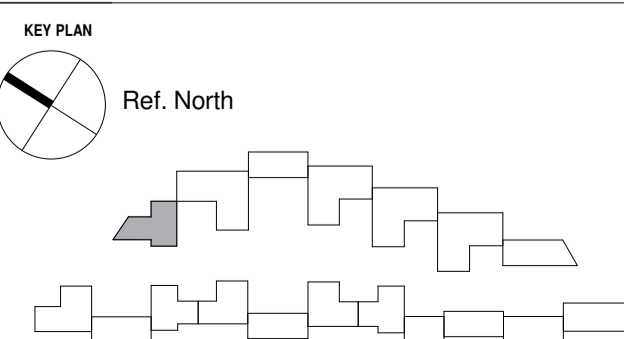

REV	DATE	DESCRIPTION
P1	15.03.19	Planning issued for information



NOTES
 Check and verify all dimensions prior to commencement of work.
 This drawing shall be read in conjunction with all other contract documents including those by other consultants, and including specifications.
 Seek clarification of inconsistencies/ conflicts.
 Figured dimensions shall take precedence to scaled dimensions.

DRAWN	CHECKED	JOB NO.
Author	Checker	44032

This drawing is COPYRIGHT and shall remain the property of
ARNEY FENDER KATSAIDIS

CLIENT
 Meadow Residential

PROJECT
 Mill Hill - London

ARCHITECTS:
 A&K ARCHITECTURE + INTERIORS
 44-46 SCRUTTON STREET, LEVEL,
 LONDON, EC2A 4HN, UNITED KINGDOM.
CLIENT:
 MEADOW RESIDENTIAL
 FIRST FLOOR, 50 GREAT
 MARLBOROUGH STREET, LONDON,
 W1F 7JL

STRUCTURAL ENGINEER:
 HSE
 4 PEAR TREE COURT, LONDON,
 EC1P 3DS
MECHANICAL / ELECTRICAL ENGINEER:
 CHEPMAN EDGE
 SUTTON HOUSE, 6-10 KIRBY STREET,
 LONDON, EC1N 8TS.

LANDSCAPE ARCHITECT:
 OUBERSHAW
 THE BOATHOUSE, 27 FERRY
 ROAD, TEDDINGTON, TW11 9NN.

**Arney
 Fender
 Katsalidis**

DRAWING TITLE
 BLOCK P

SCALE
 1:100@A1

REVISION / DRAWING No.
 P1 | PLANNING

A12-00-08