



NOTE: Refer To Listed Building Consent drawings for all works to listed structures

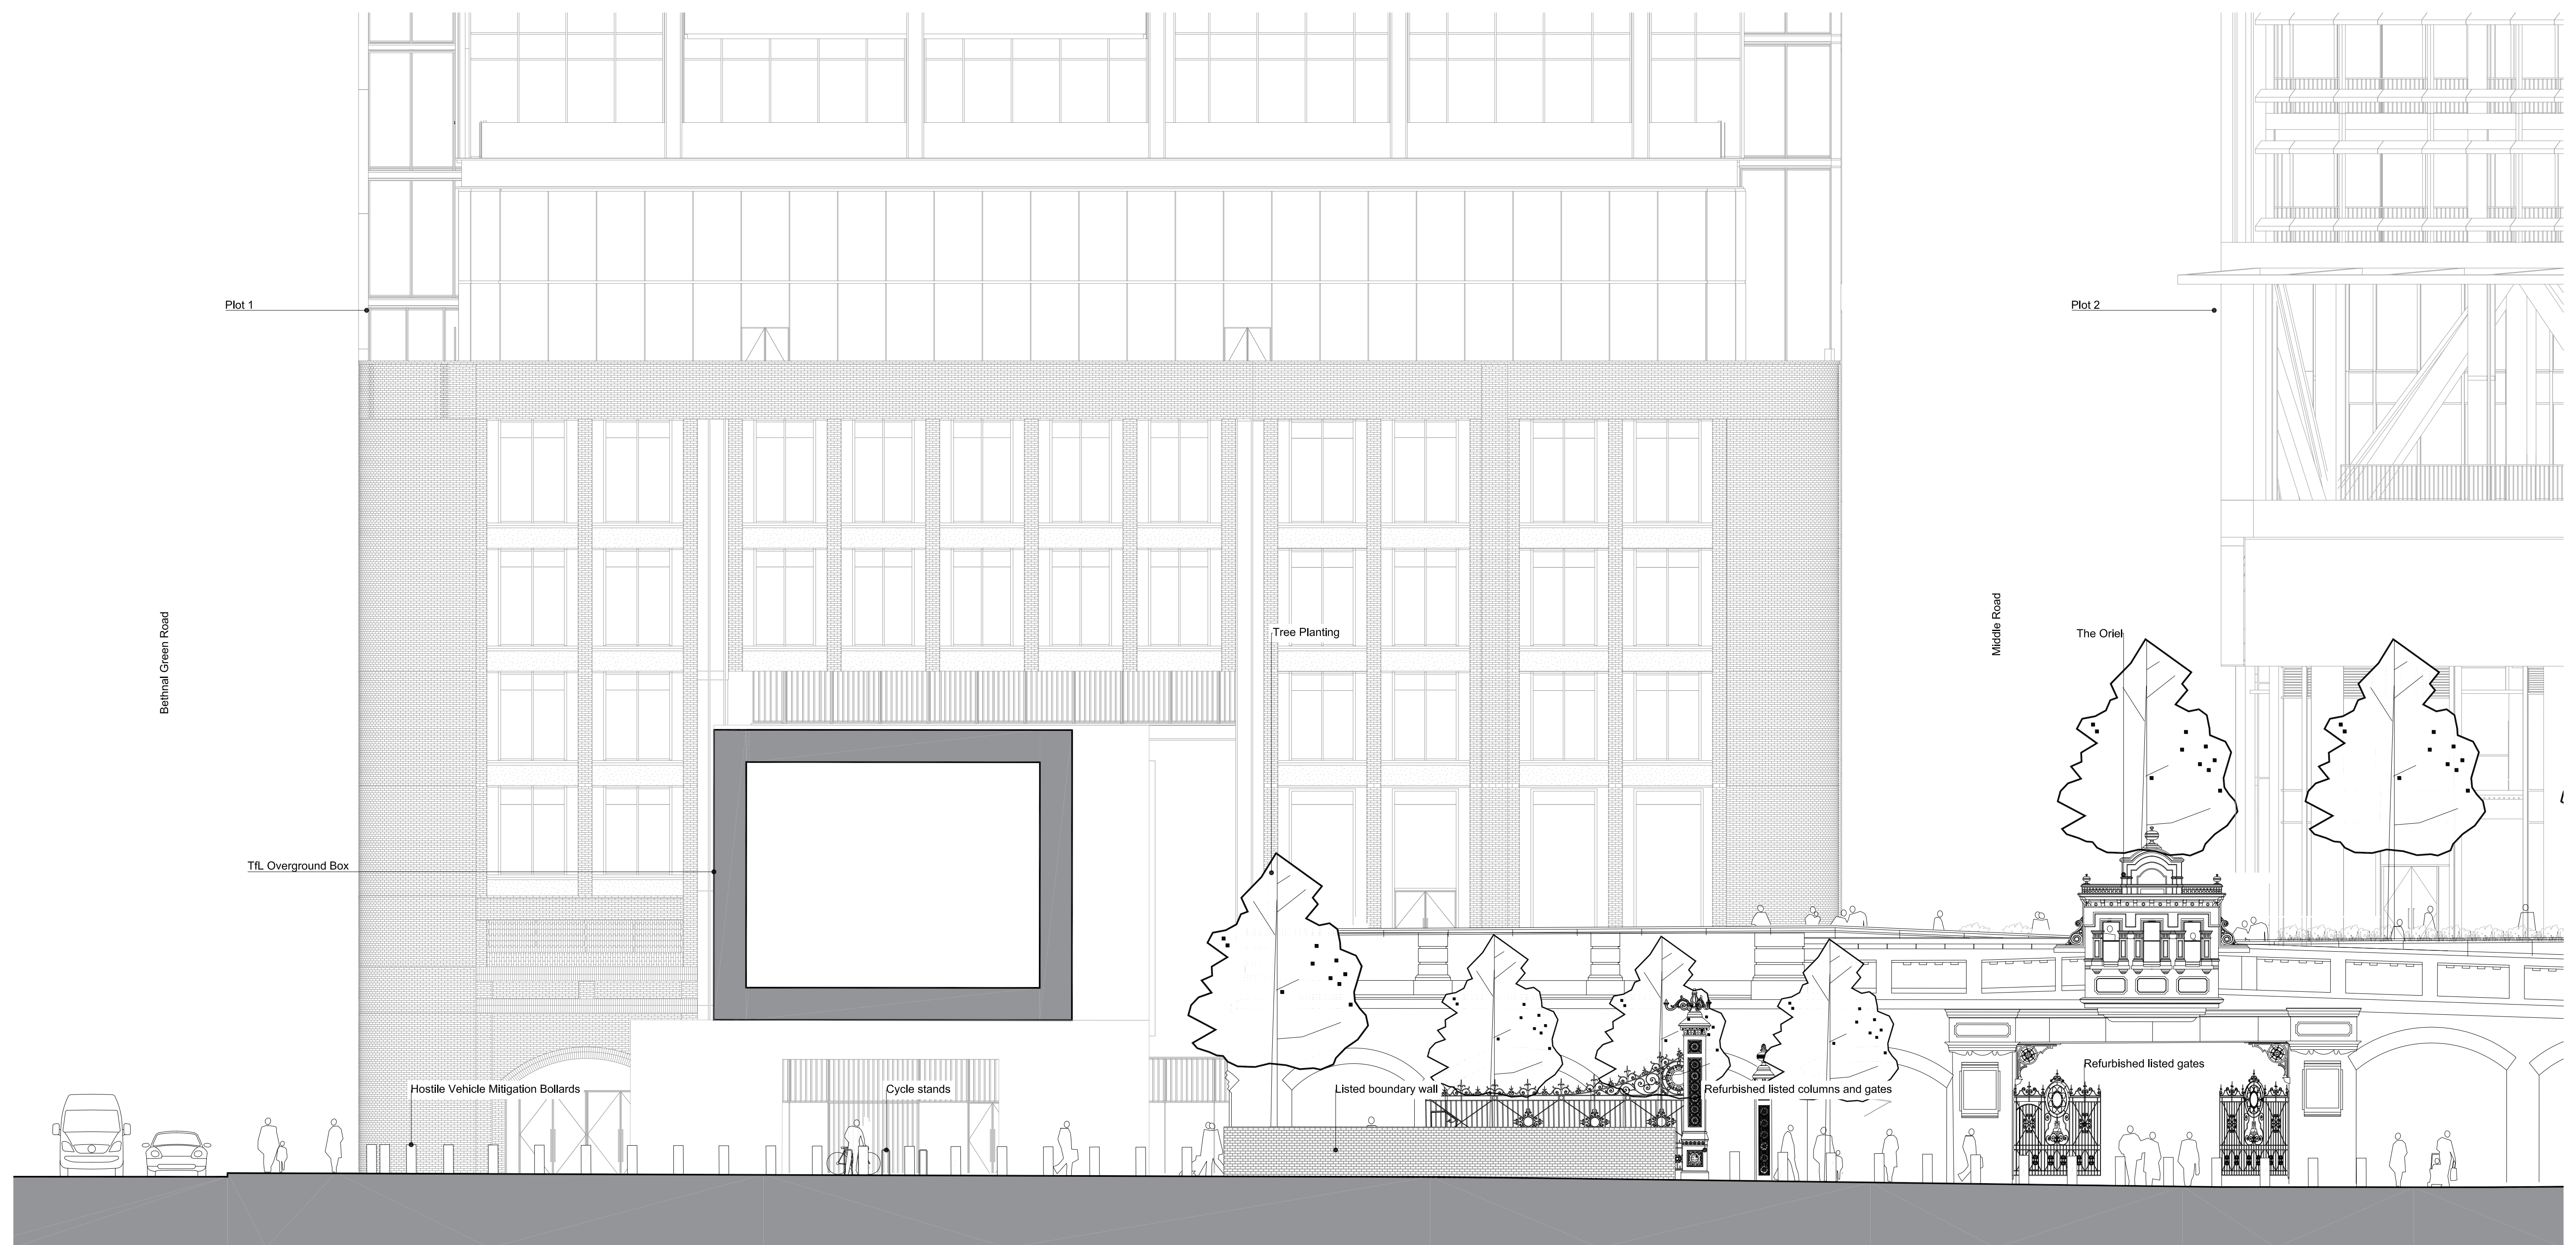

01 Section 02
SCALE: 1:100

| Rev | Date | Description | By | Chk |
|-----|---------|-------------|-----|-----|
| xx | xxxx/xx | xxx | xxx | xxx |
| | | | | |
| | | | | |
| | | | | |

Notes:
 -All drawings to be printed in colour
 -All dimensions in millimeters
 -Do not scale from drawings
 -For general arrangements refer to 94250 series drawings
 -For sections refer to 94550 series drawings
 -For feature structures and stairs refer to 94550 series drawings

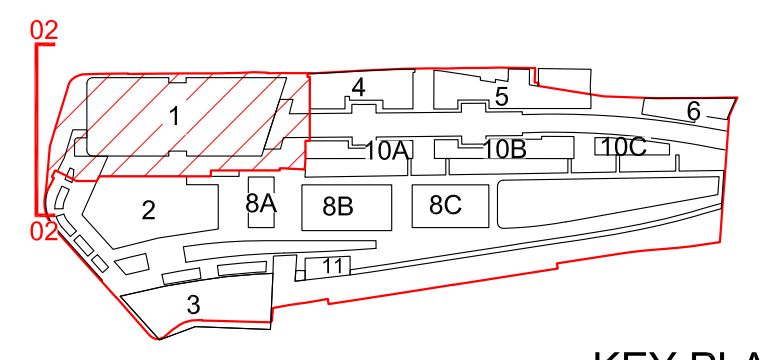

KEY PLAN

Project
The Goodsyard
 Client
 Bishopsgate Goodsyard Regeneration Ltd
 Drawing title
SECTIONS
 Landscape Sections

Drawing status
 Reserved Matters Application
 Date
 07/09/2023
 Drawing number
 BGY-SPA-SW-ZZ-DR-L-94553
 P01
 1:100 @ A1

Drawn by
 SB
 Checked
 GC
 Scale



SPACEHUB

7 Gibraltar Walk, London, E2 7LH
 +44 (0)20 7739 6699
 www.spacehubdesign.com
 Do not scale from this drawing, copyright reserved