


General Notes:
 Drawing to be read in conjunction with the specification and all relevant drawings.
 Do not scale from this drawing.
 Contractor to check all dimensions on site. Adjaye Associates to be advised of any discrepancies between this drawing and site conditions immediately.

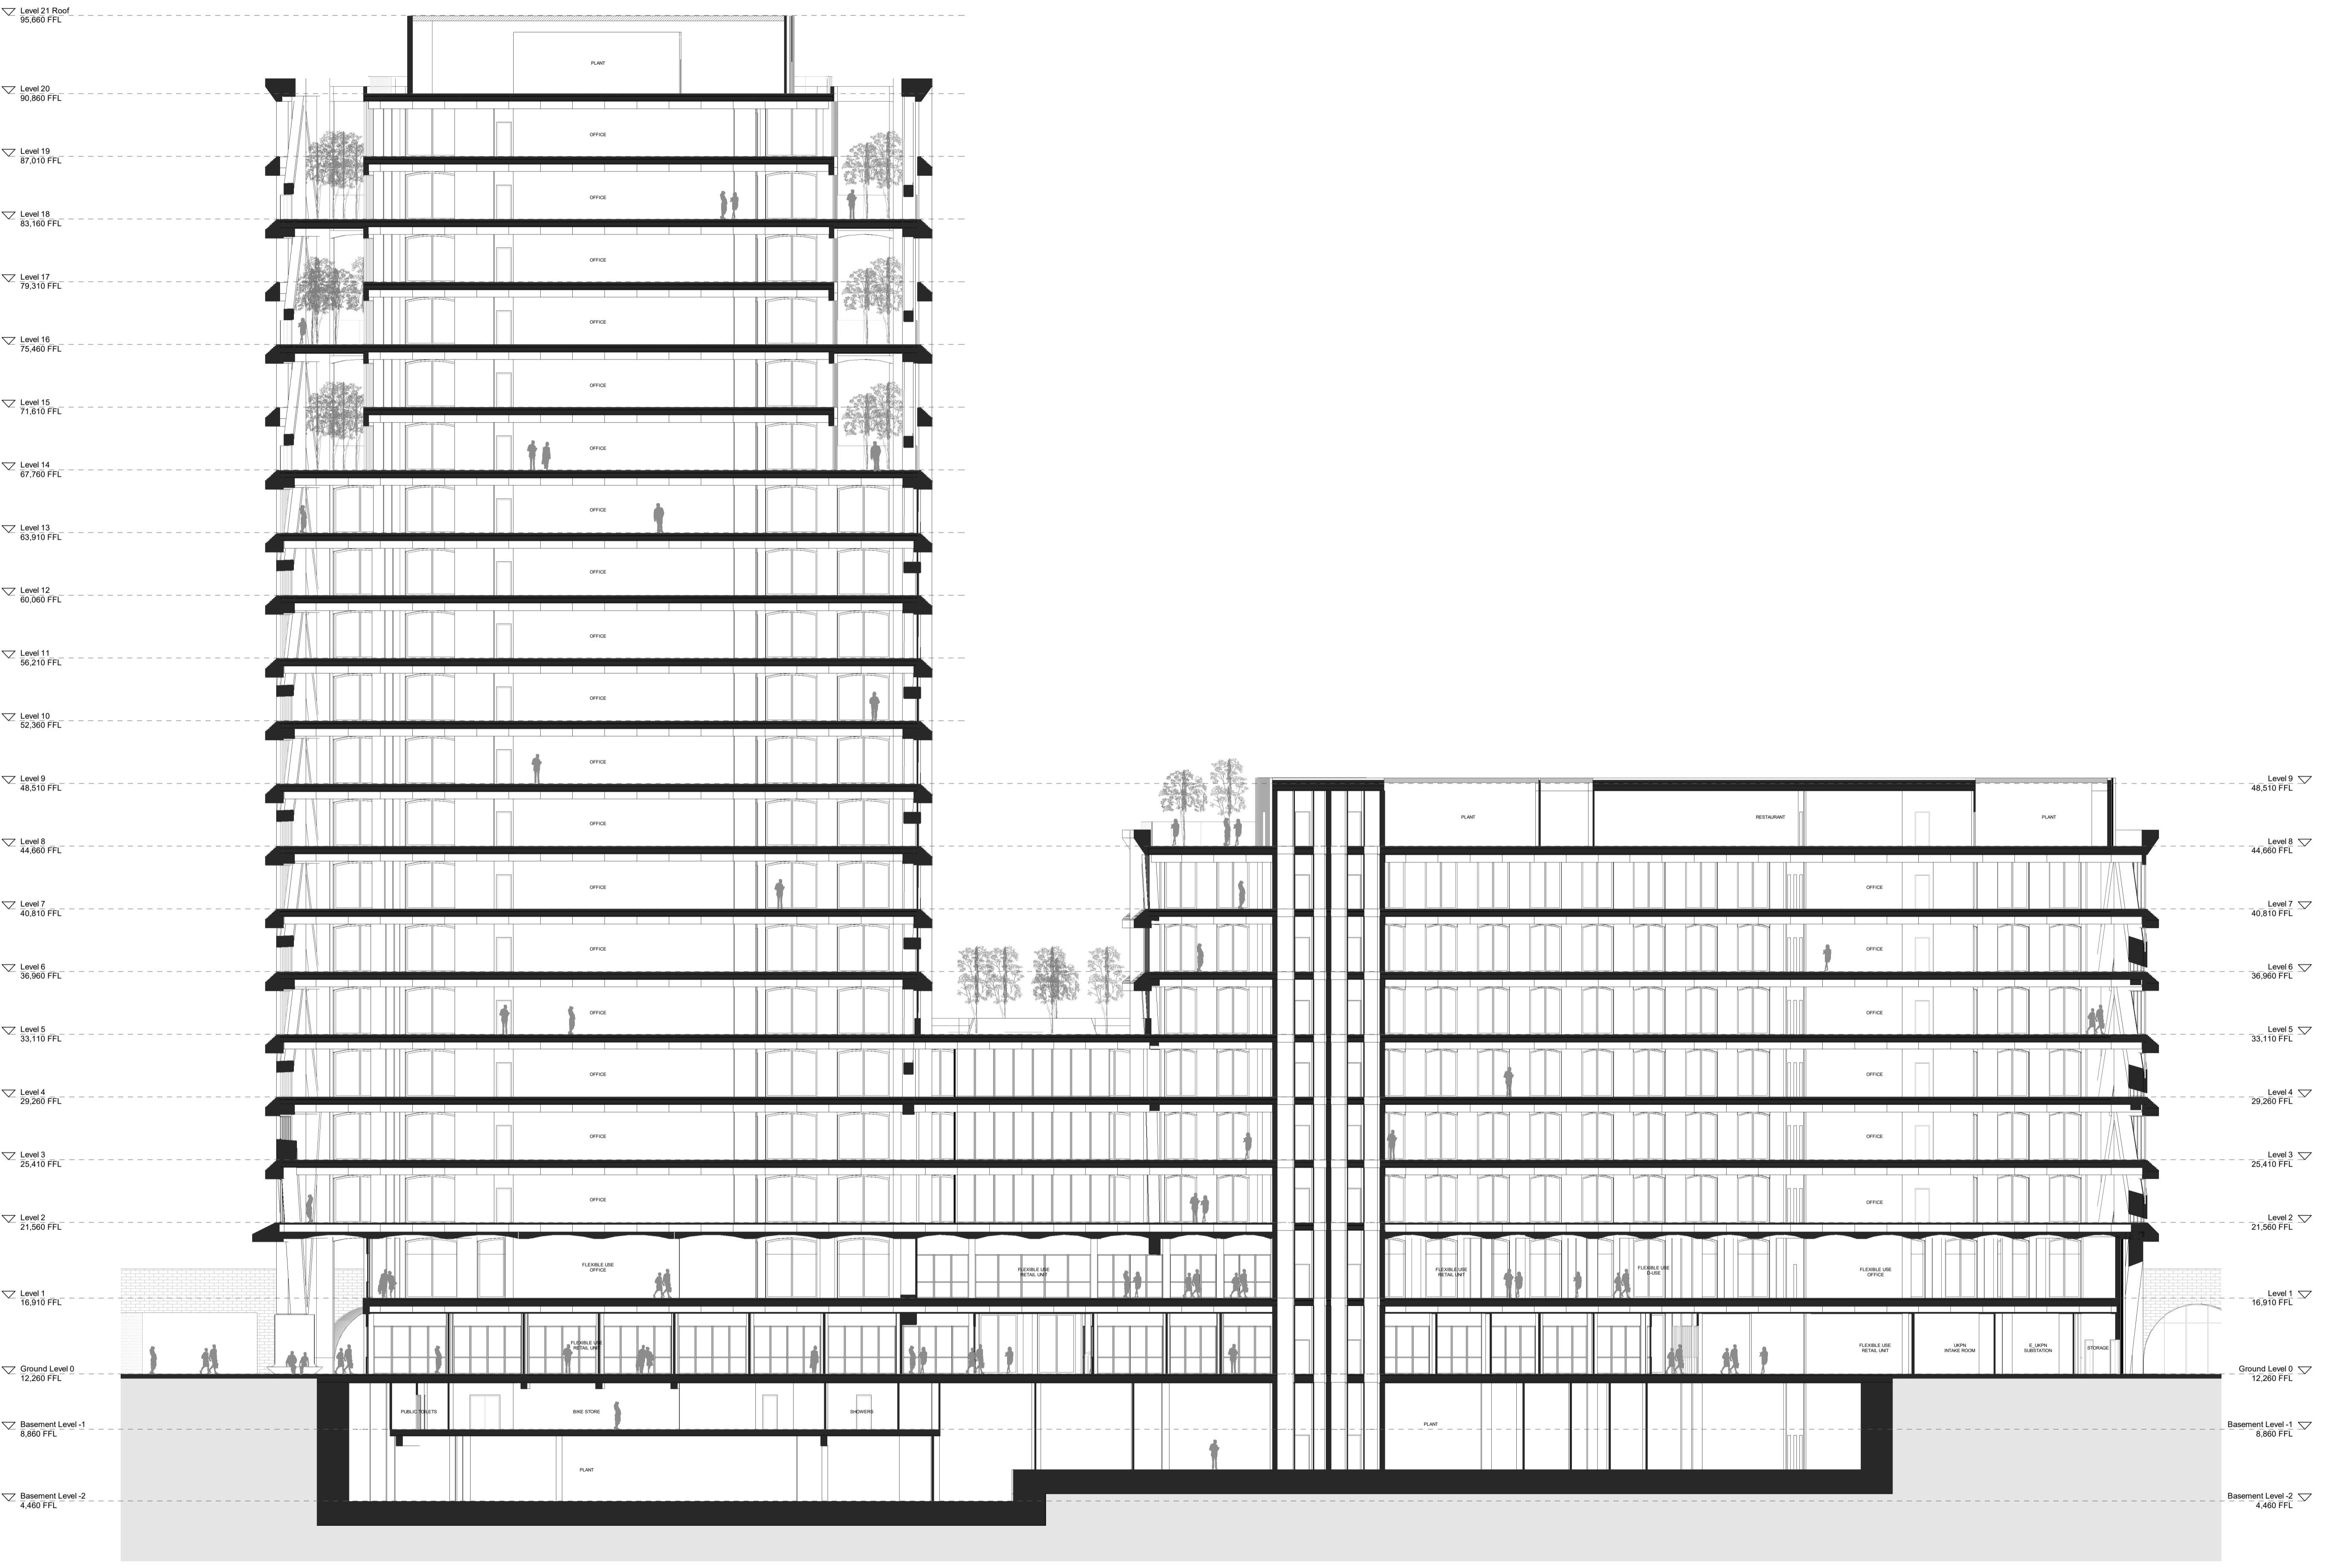

1 Proposed Longitudinal Section A-A'
 1 : 200

Status:
Planning Addendum

Client:
 AG Pope's Road Hondo BV

Project:
 20-24A Pope's Road Development

Drawing Title:
Proposed Longitudinal Section A-A'

Drawing No.:
 PRD-AA-ZZ-AA-DR-A-03-300


Scale: 1 : 200 @ A1

Date: 30/09/20

Adjaye Associates

The Edson
 235-231 Old Marylebone Road
 London NW1 5QF

Phone: +44 (0)20 7238 6140
 email: info@adjaye.com

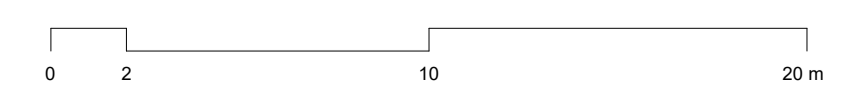


General Notes:

Drawing to be read in conjunction with the specification and all relevant drawings.

Do not scale from this drawing.

Contractor to check all dimensions on site. Adjaye Associates to be advised of any discrepancies between this drawing and site conditions immediately.

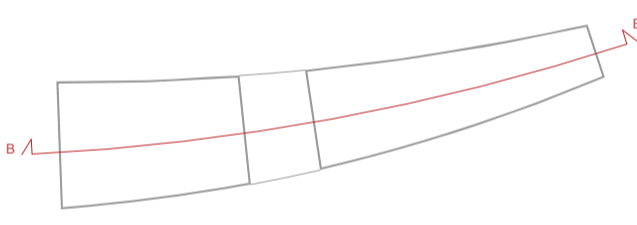

Status:
Planning Addendum

Client:
AG Pope's Road Hondo BV
Project:
20-24A Pope's Road Development


Drawing Title:
Proposed Longitudinal Section B-B'
Drawing No.:
PRD-AA-ZZ-BB-DR-A-03-301

Scale: 1 : 200 @ A1


Date: 30/09/20

Adjaye Associates

The Edison
235-231 Old Marylebone Road
London NW1 3QF
Phone: +44 (0)20 7238 6140
email: info@adjaye.com

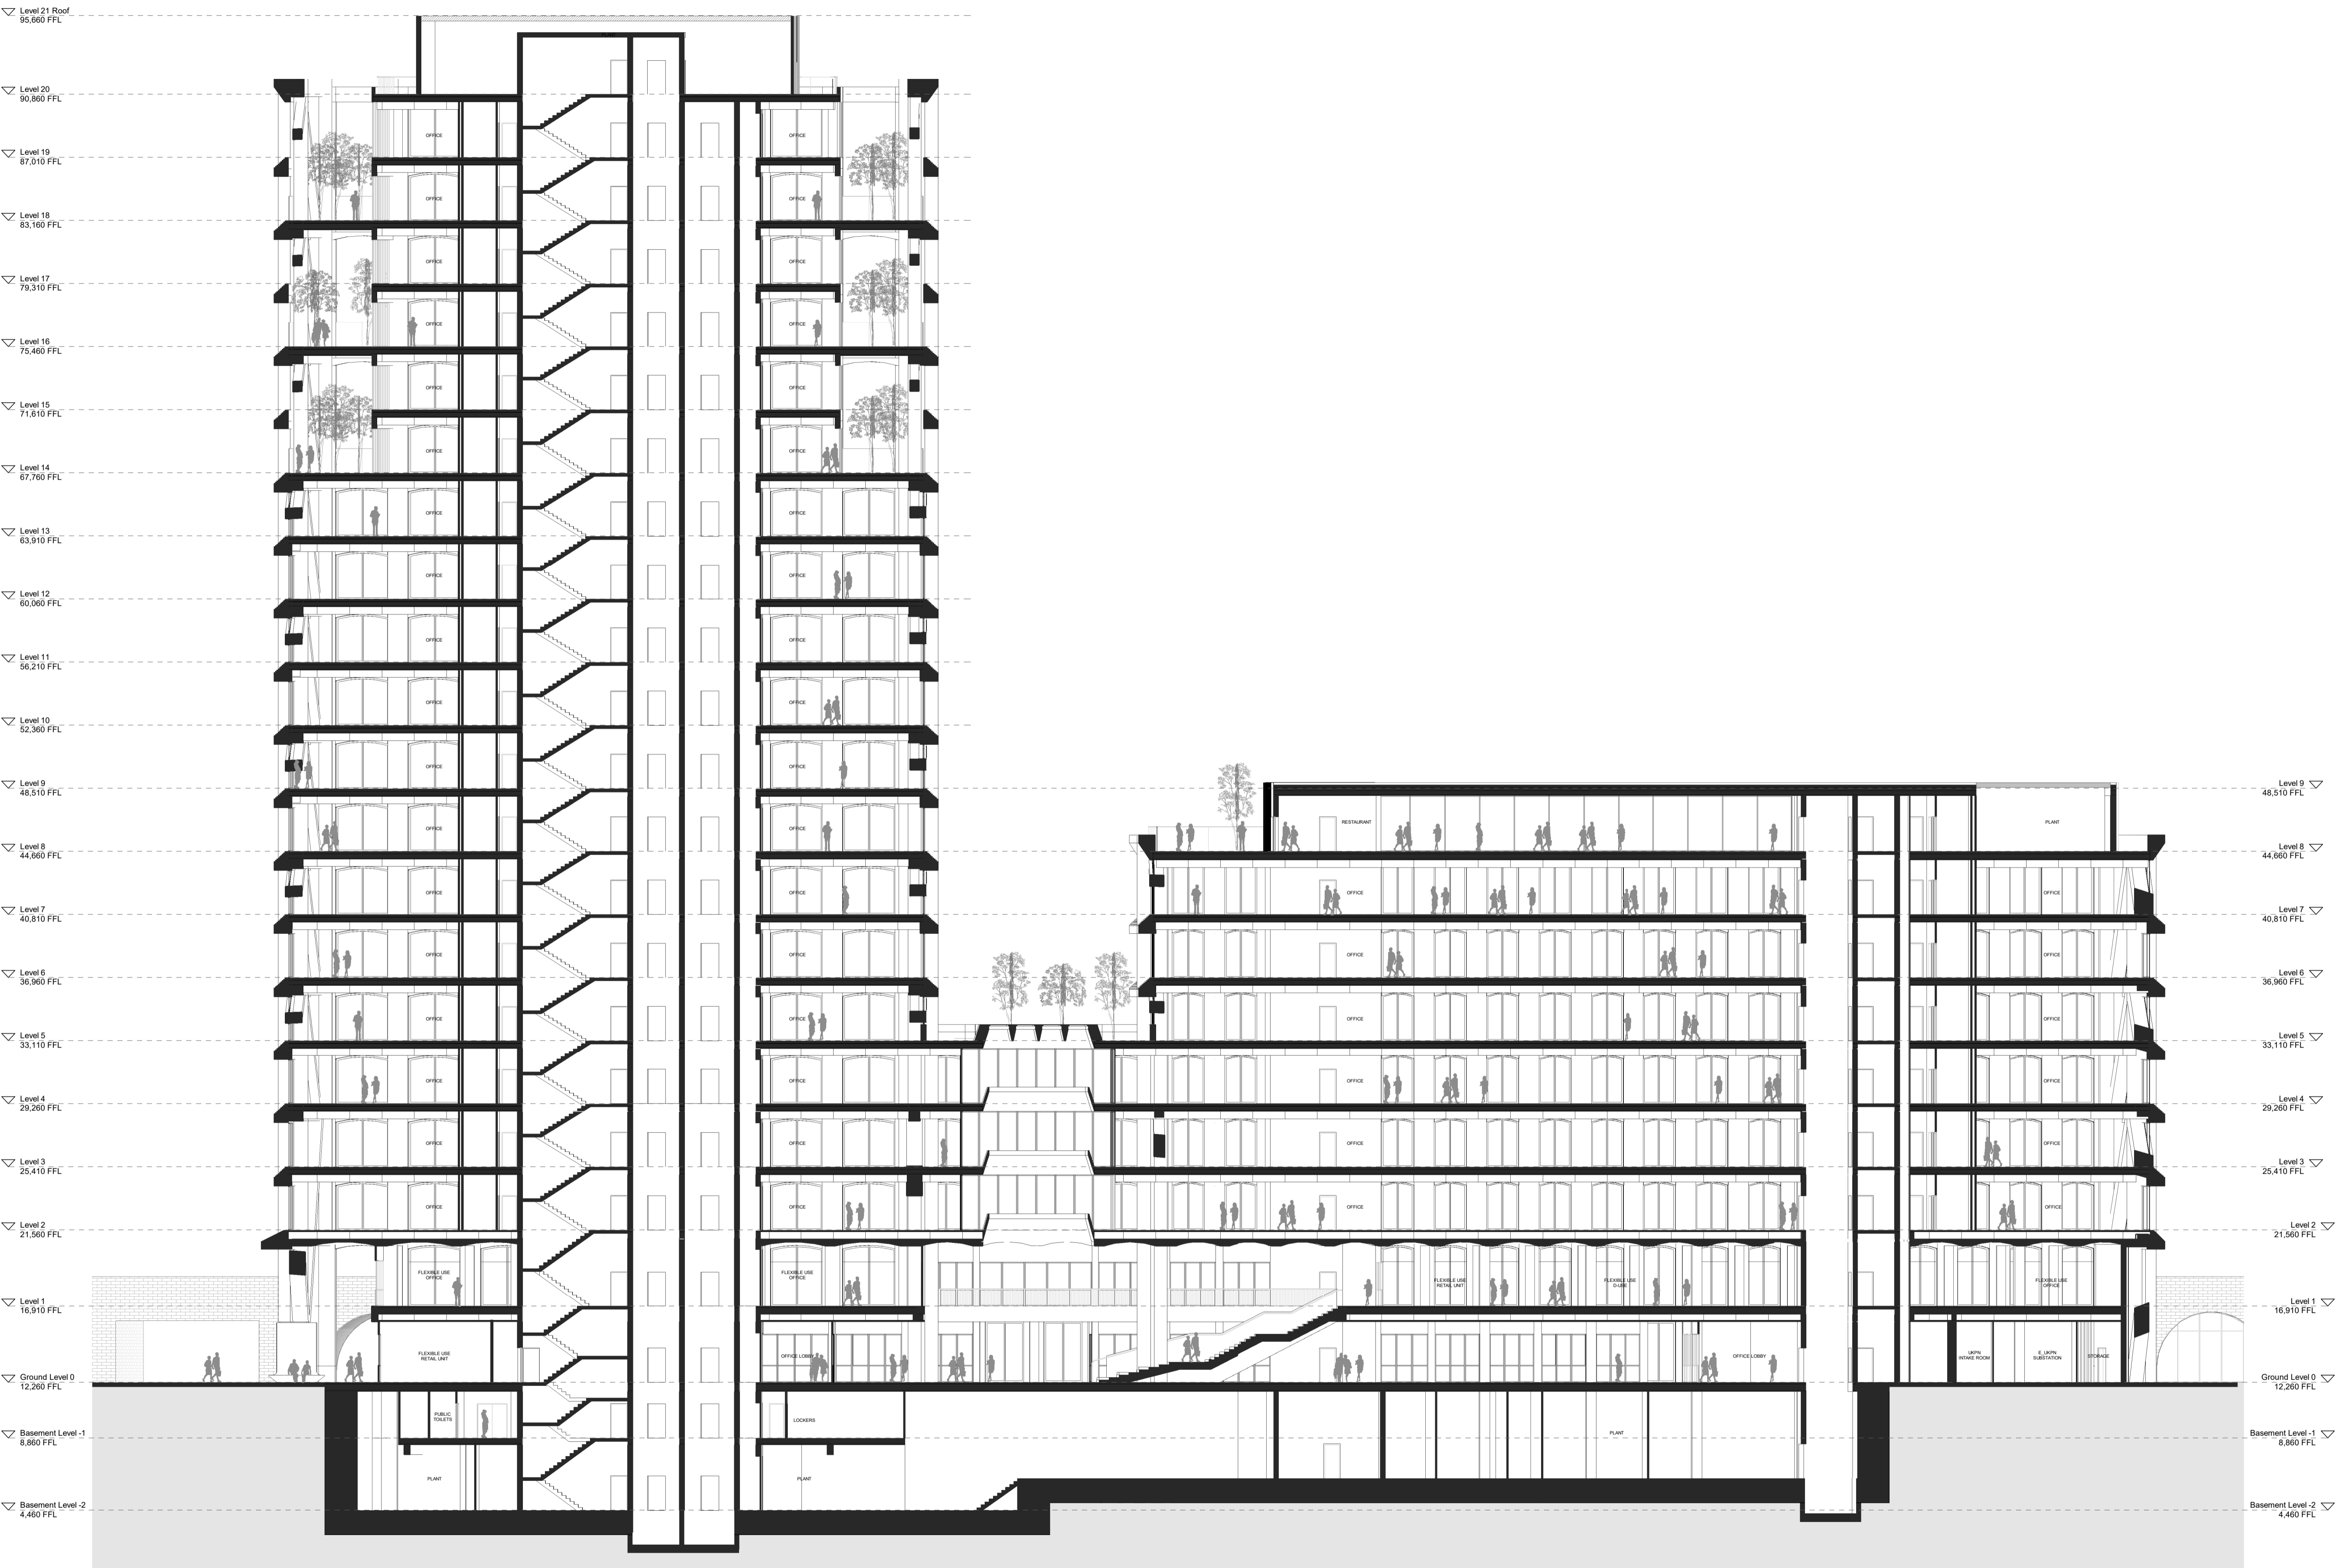

1 Proposed Longitudinal Section B-B'
1 : 200

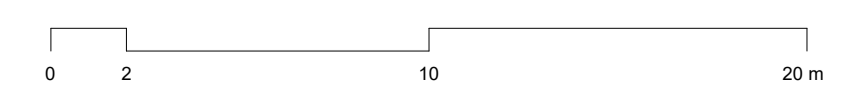


General Notes:


Drawing to be read in conjunction with the specification and all relevant drawings.

Do not scale from this drawing.


Contractor to check all dimensions on site. Adjaye Associates to be advised of any discrepancies between this drawing and site conditions immediately.

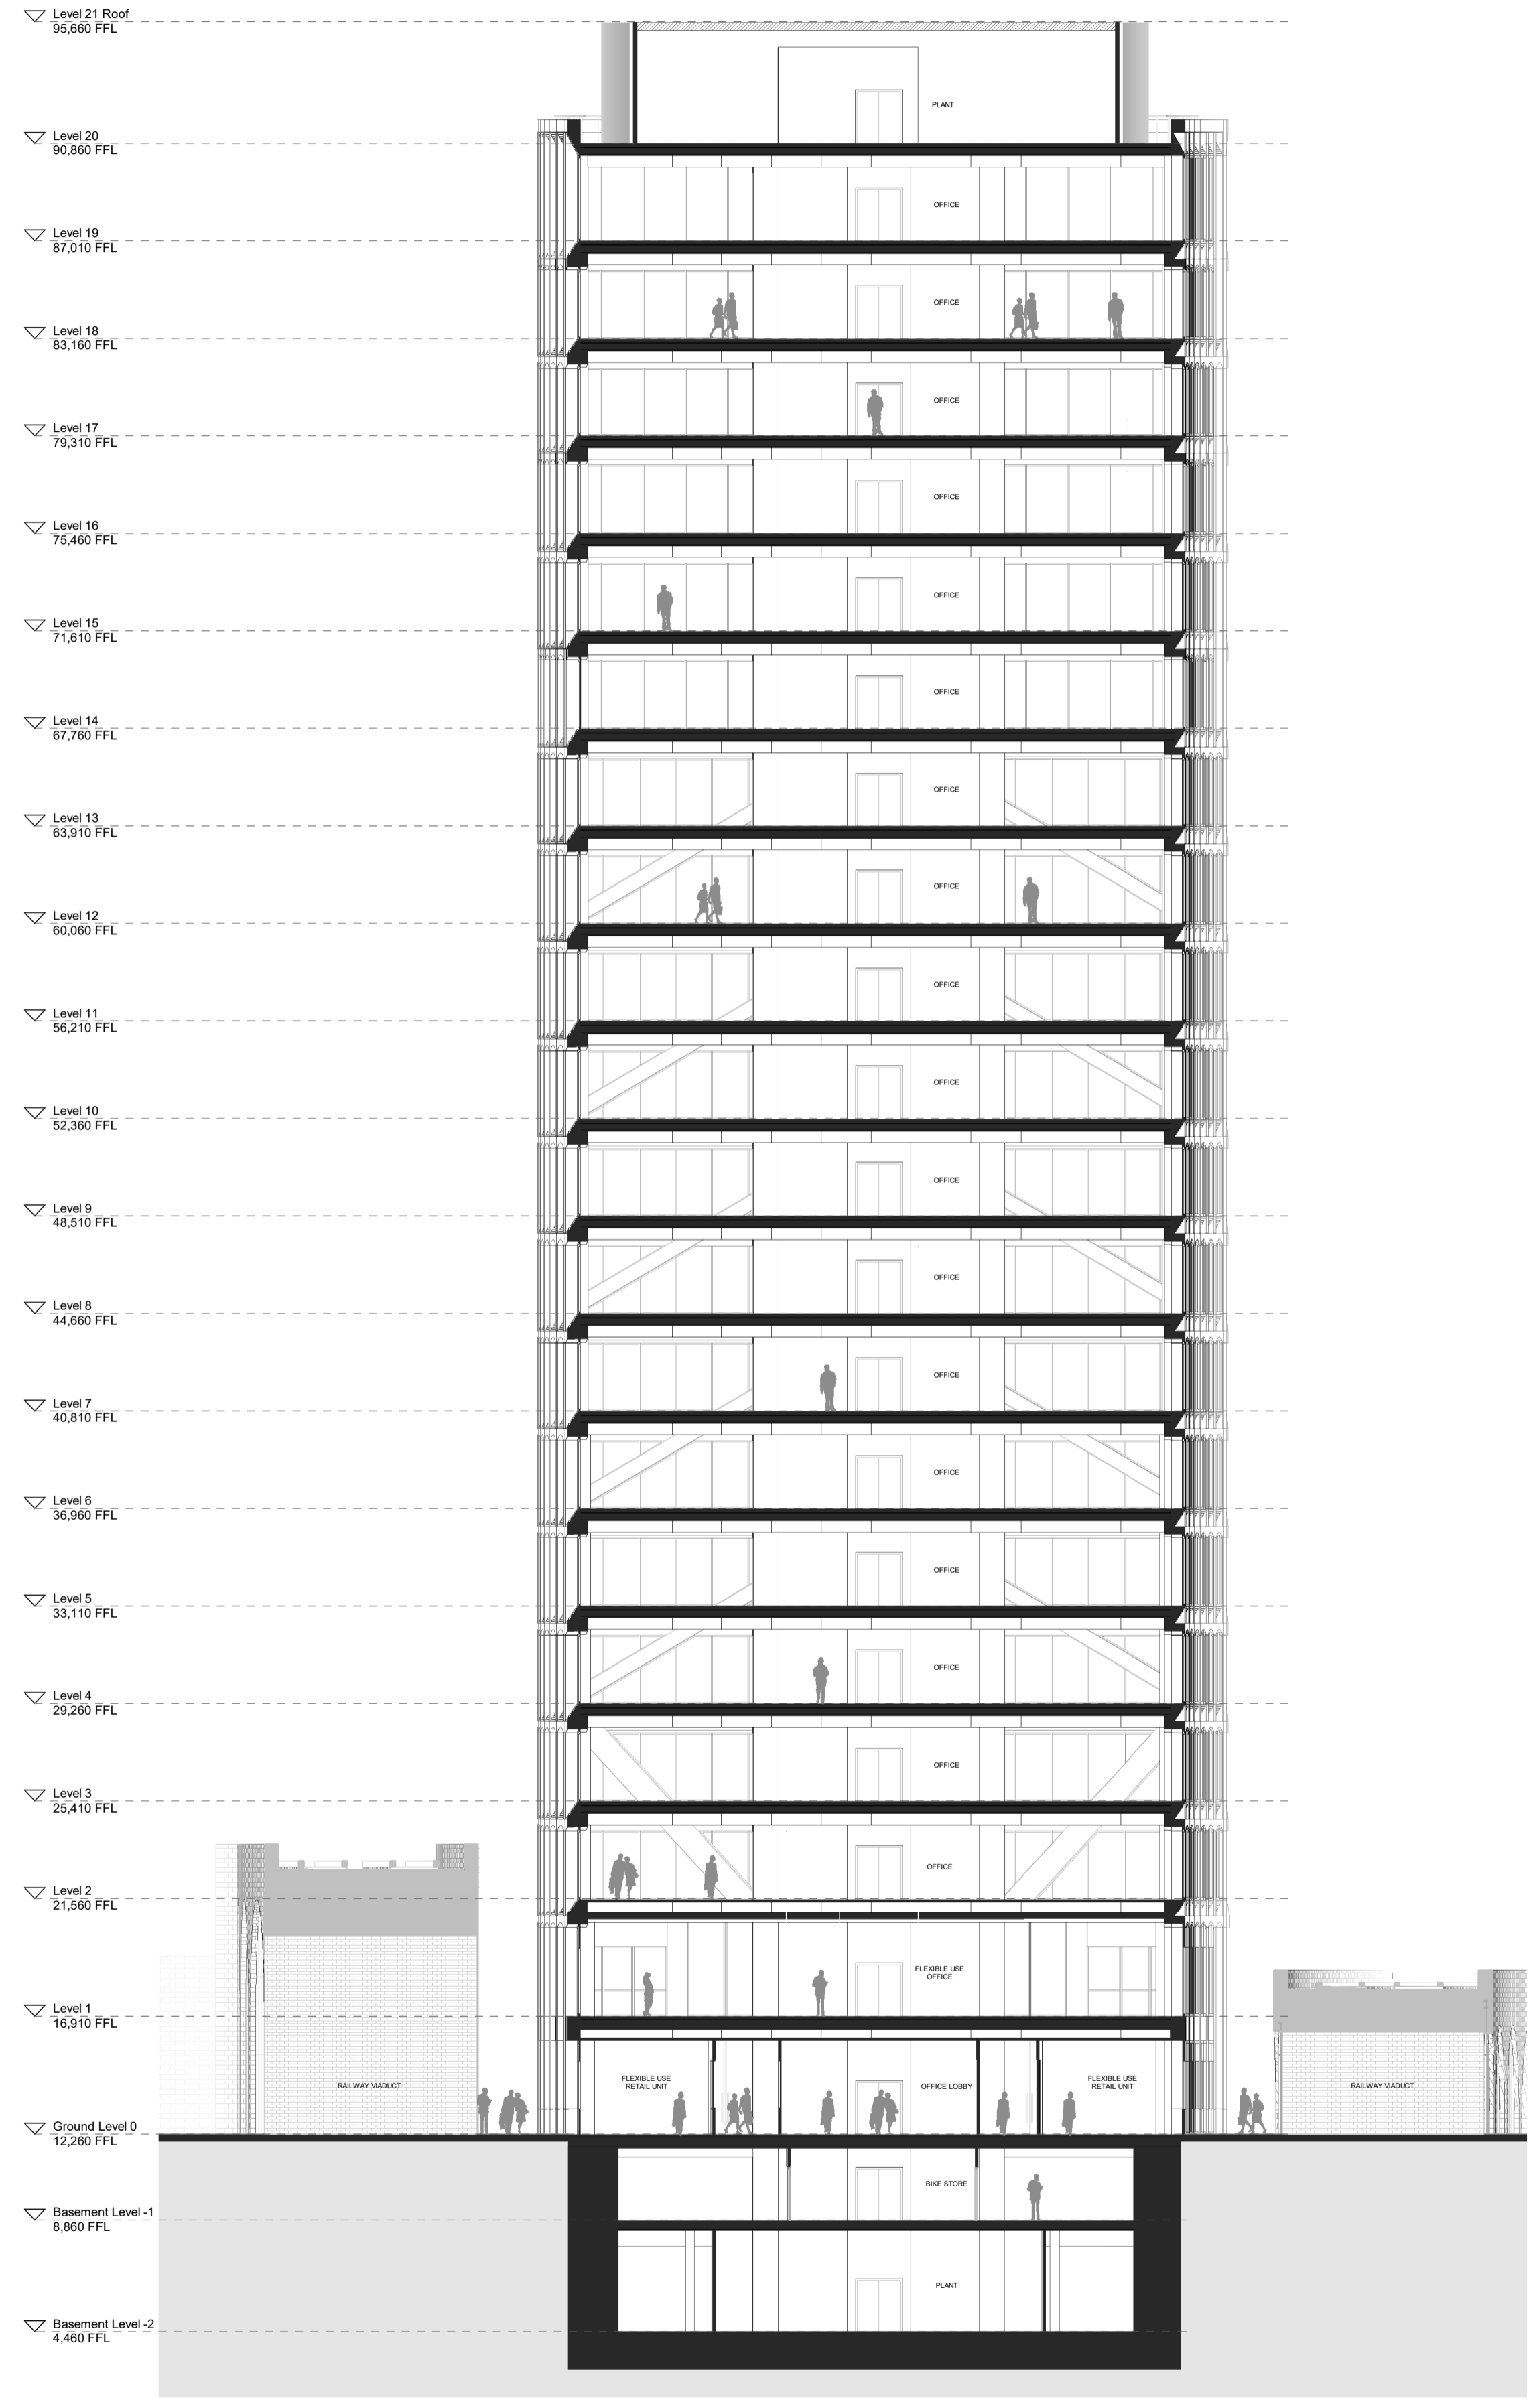

1 Proposed Cross Section C-C'
1 : 200

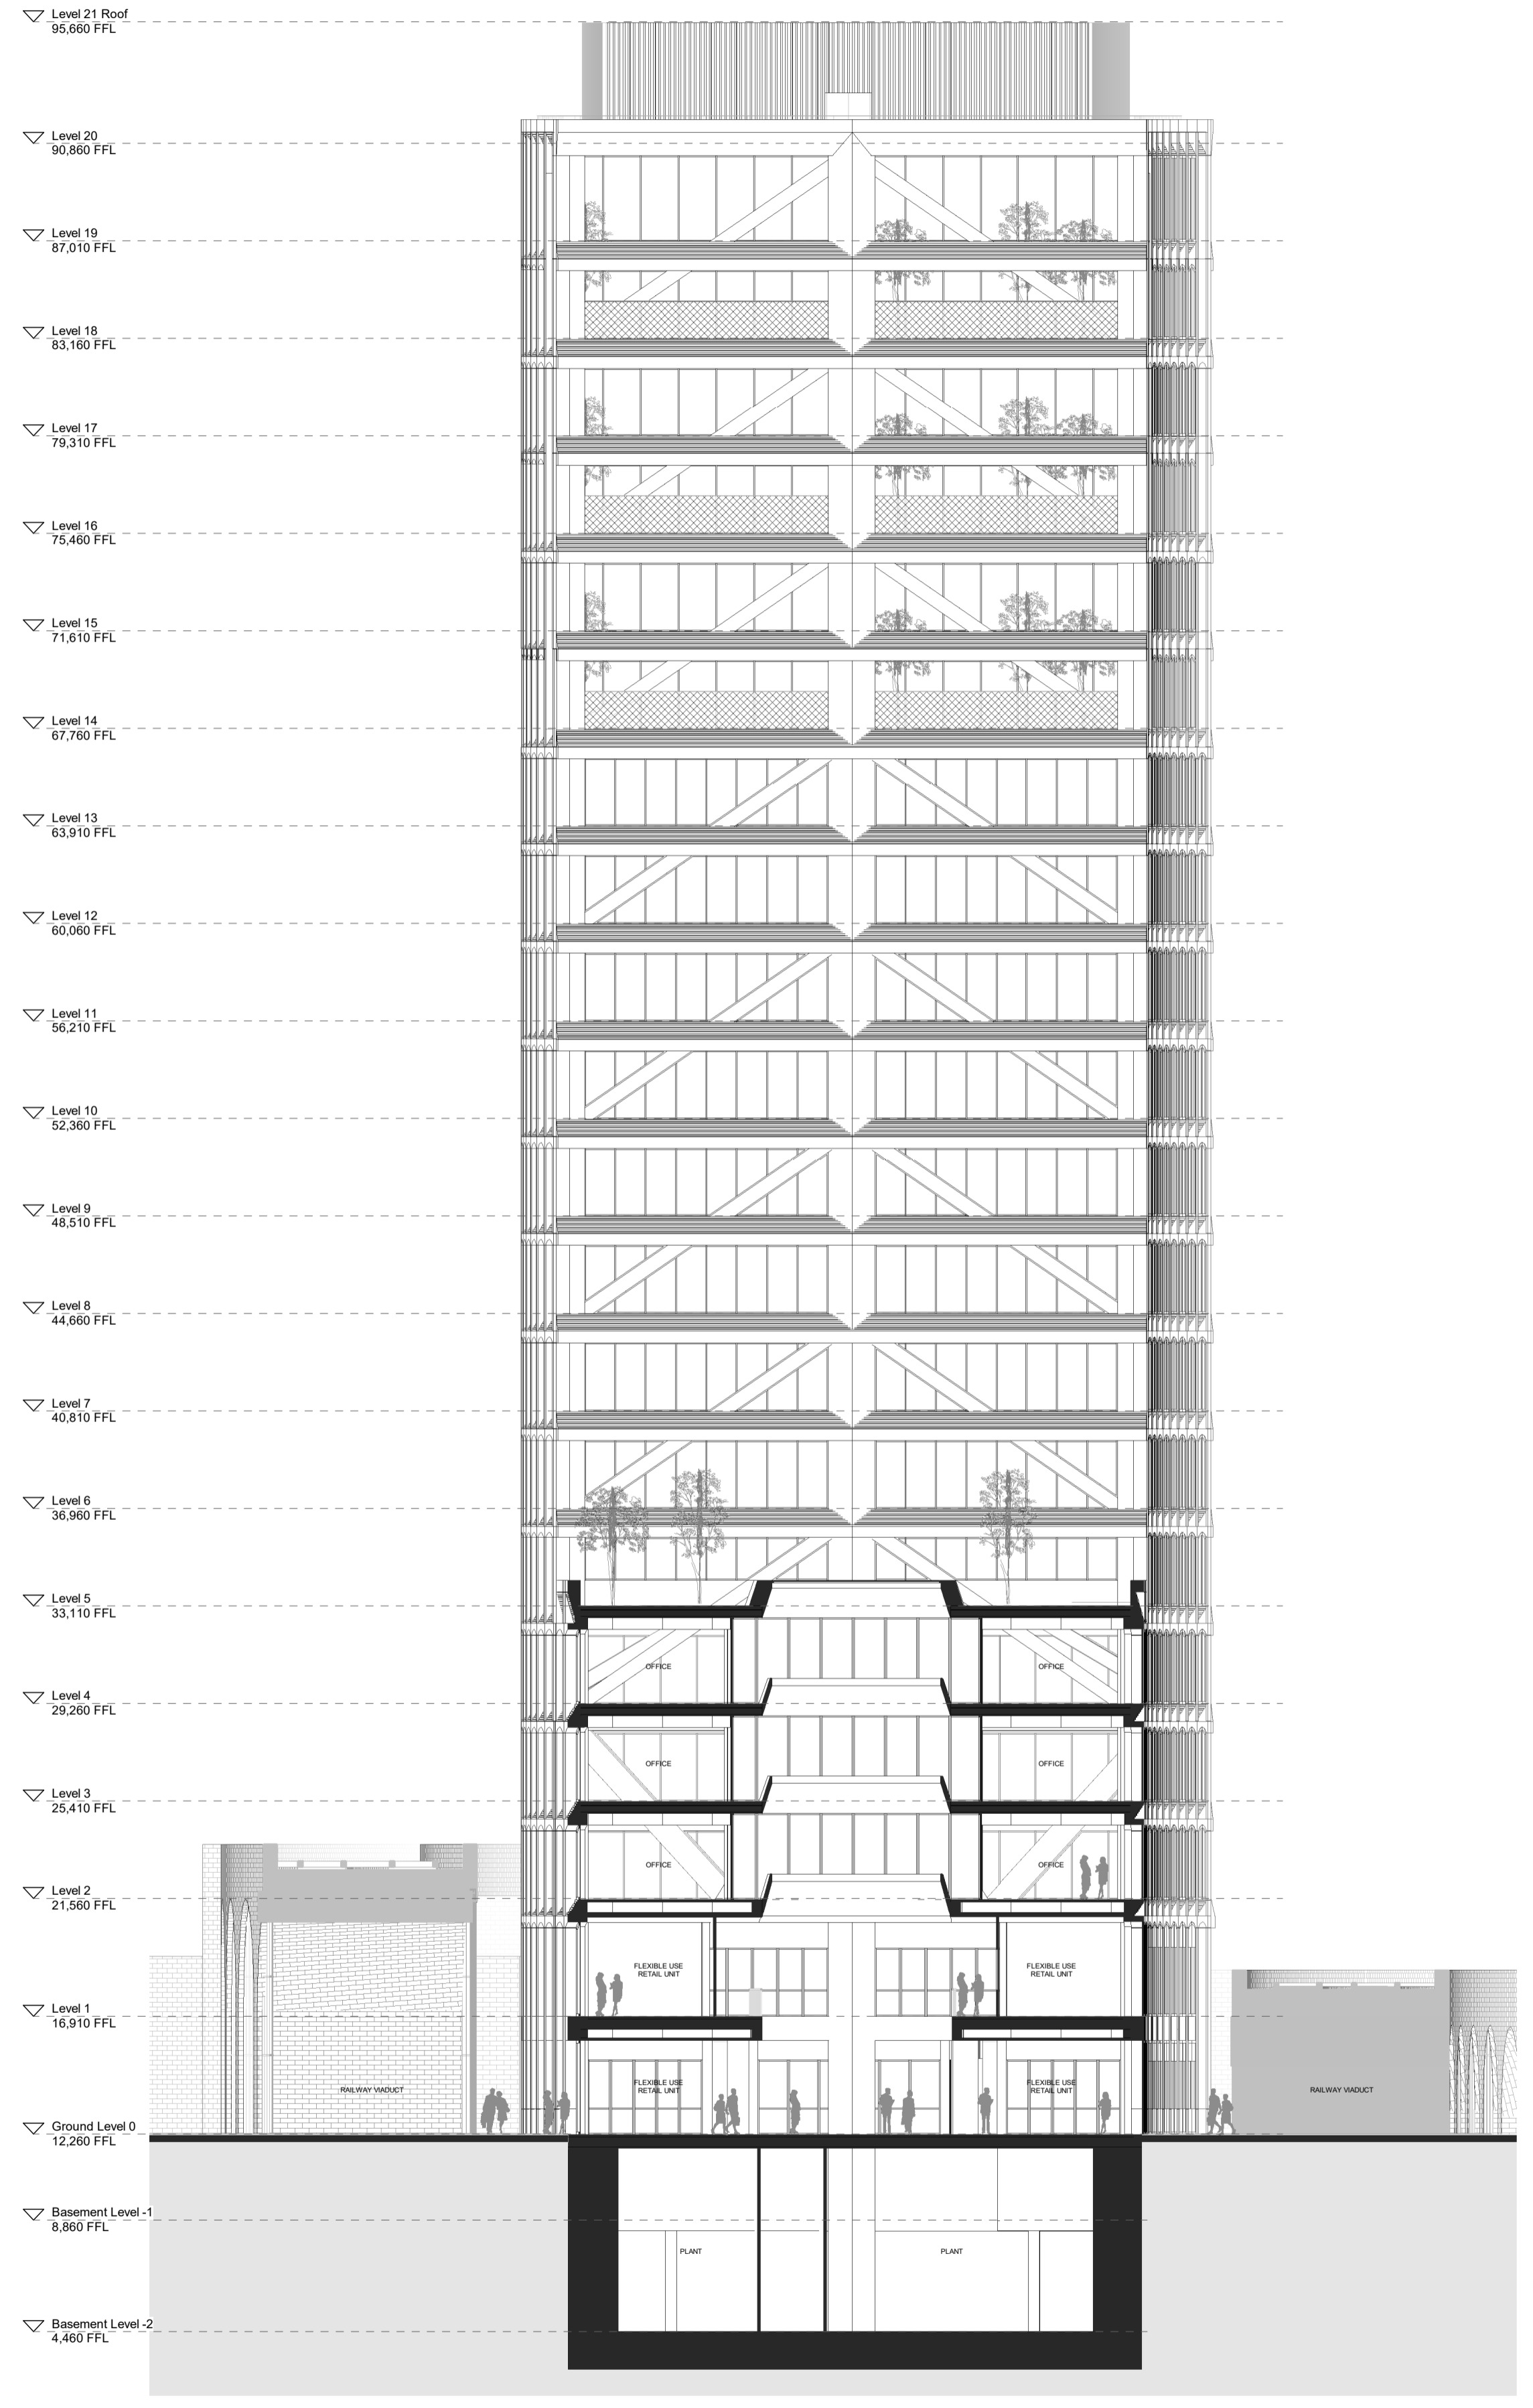

2 Proposed Cross Section D-D'
1 : 200

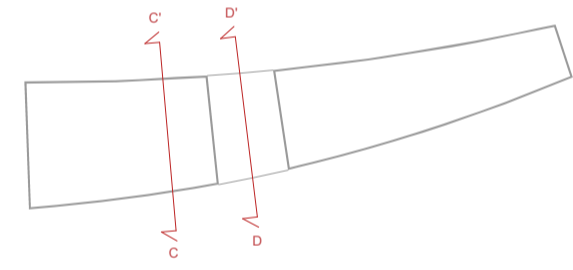

Status:
Planning Addendum

Client:
AG Pope's Road Hondo BV
Project:
20-24A Pope's Road Development


Drawing Title:
Proposed Cross Sections C-C' & D-D'
Drawing No.:
PRD-AA-ZZ-ZZ-DR-A-03-302

Scale: 1 : 200 @ A1

Date: 30/09/20

Adjaye Associates

The Edison
235-231 Old Marylebone Road
London NW1 5QF
Phone: +44 (0)20 7238 6140
email: info@adjaye.com

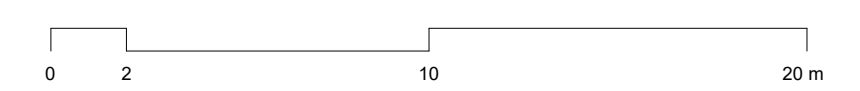


General Notes:


Drawing to be read in conjunction with the specification and all relevant drawings.

Do not scale from this drawing.


Contractor to check all dimensions on site. Adjaye Associates to be advised of any discrepancies between this drawing and site conditions immediately.

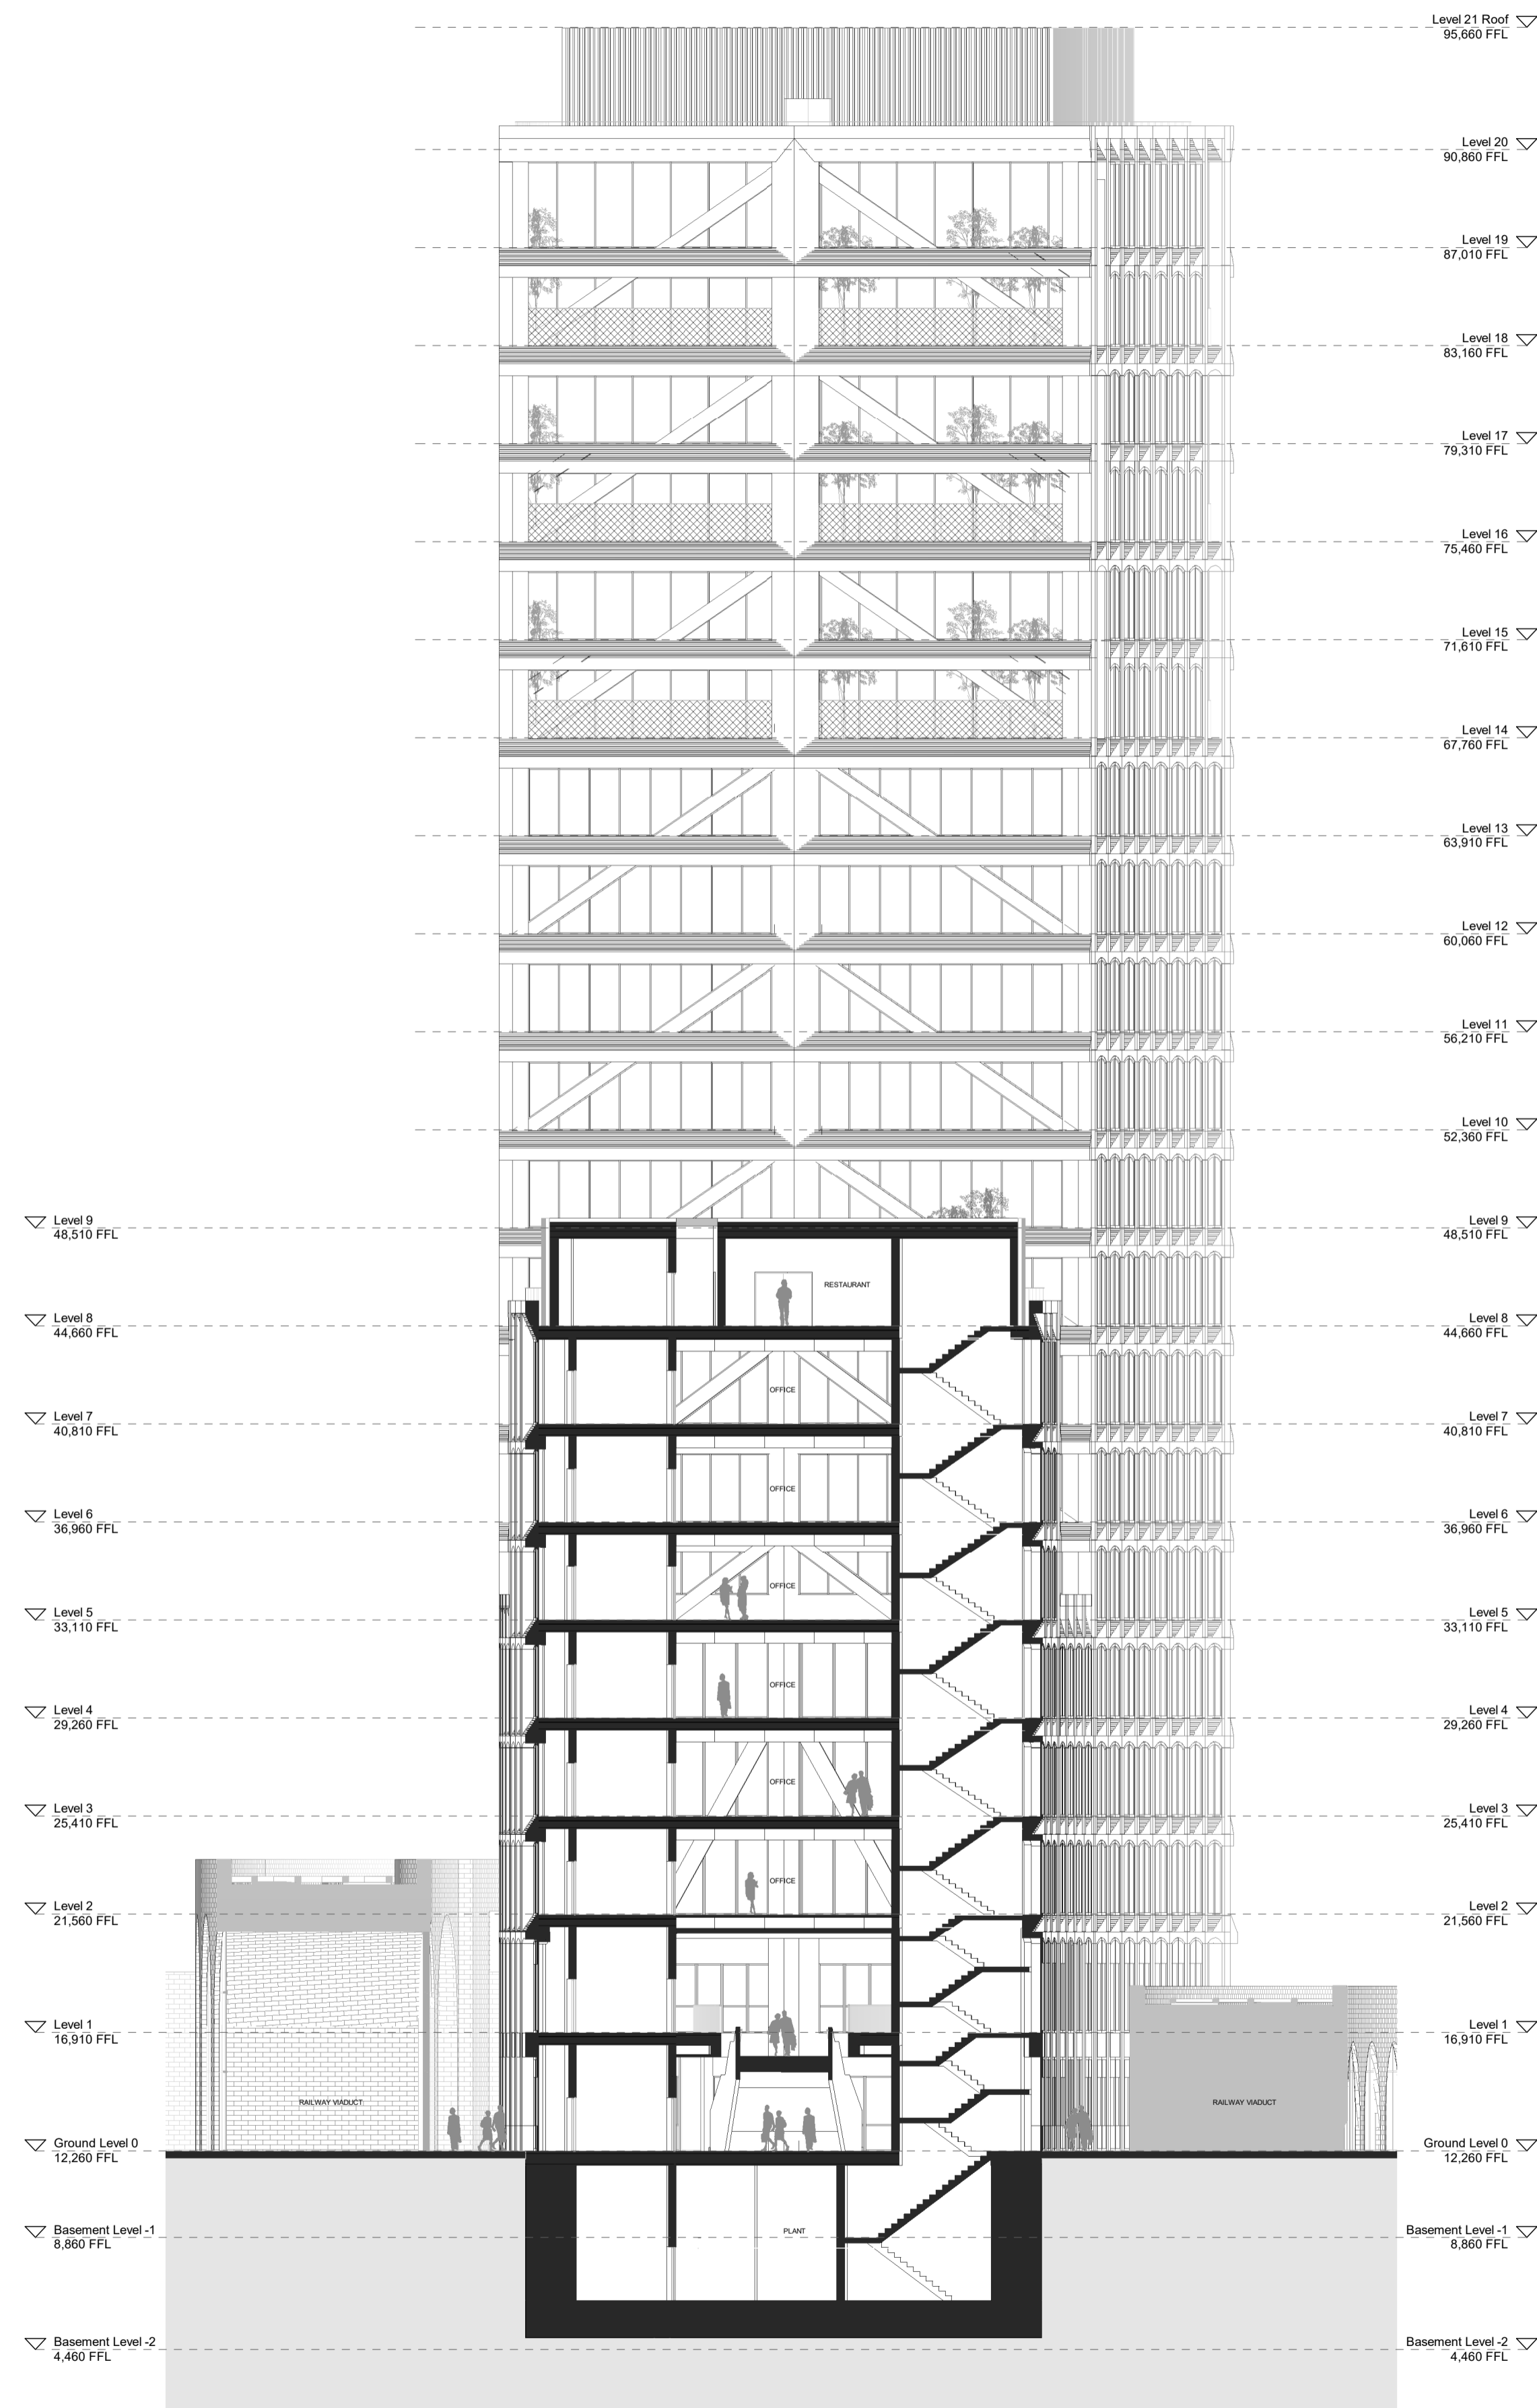

1 Proposed Cross Section E-E'
1:200

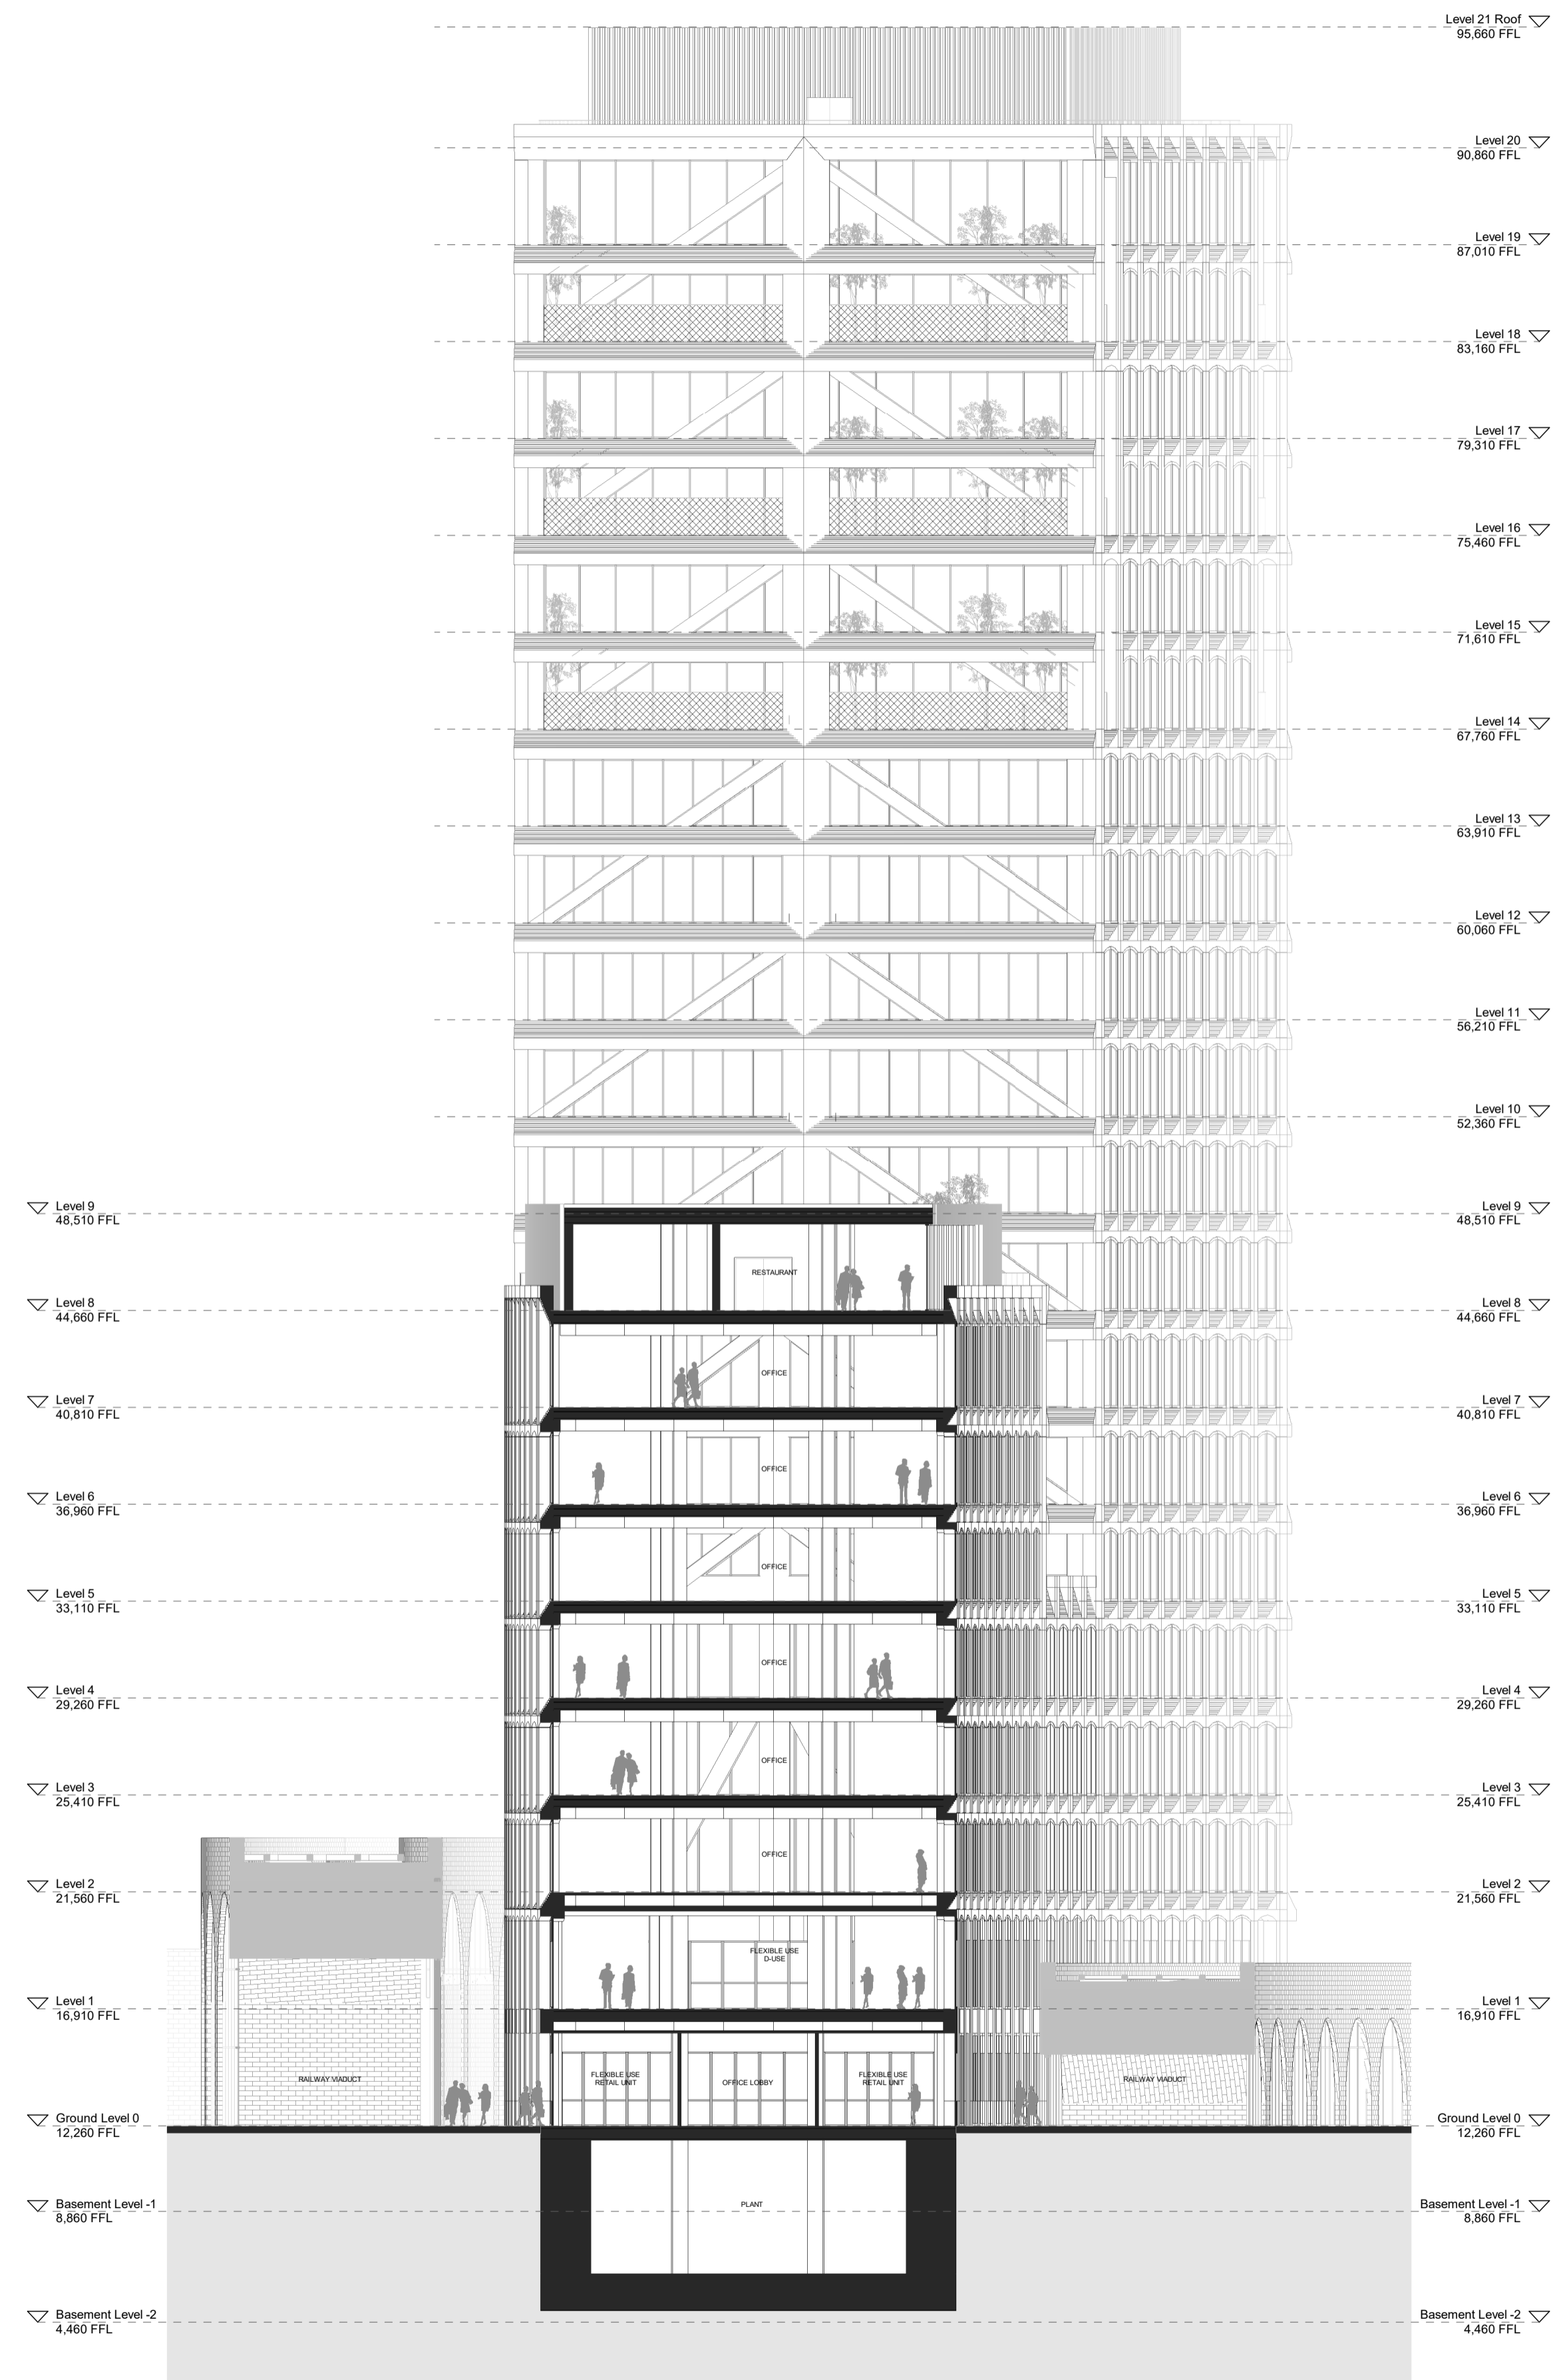

2 Proposed Cross Section F-F'
1:200

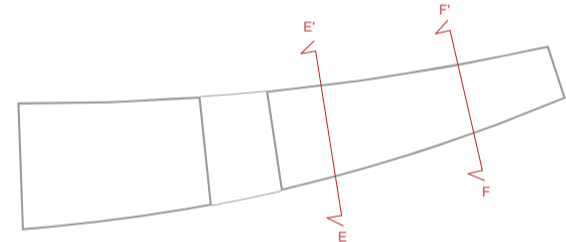

Status:
Planning Addendum

Client:
AG Pope's Road Hondo BV
Project:
20-24A Pope's Road Development

Drawing Title:
Proposed Cross Section E-E' & F-F'
Drawing No.:
PRD-AA-ZZ-ZZ-DR-A-03-303

Scale: 1:200 @ A1

Date: 30/09/20

Adjaye Associates

The Edison
235-231 Old Marylebone Road
London NW1 5QF
Phone: +44 (0)20 7238 6140
email: info@adjaye.com

