


# Appendix 1

Site Constraints




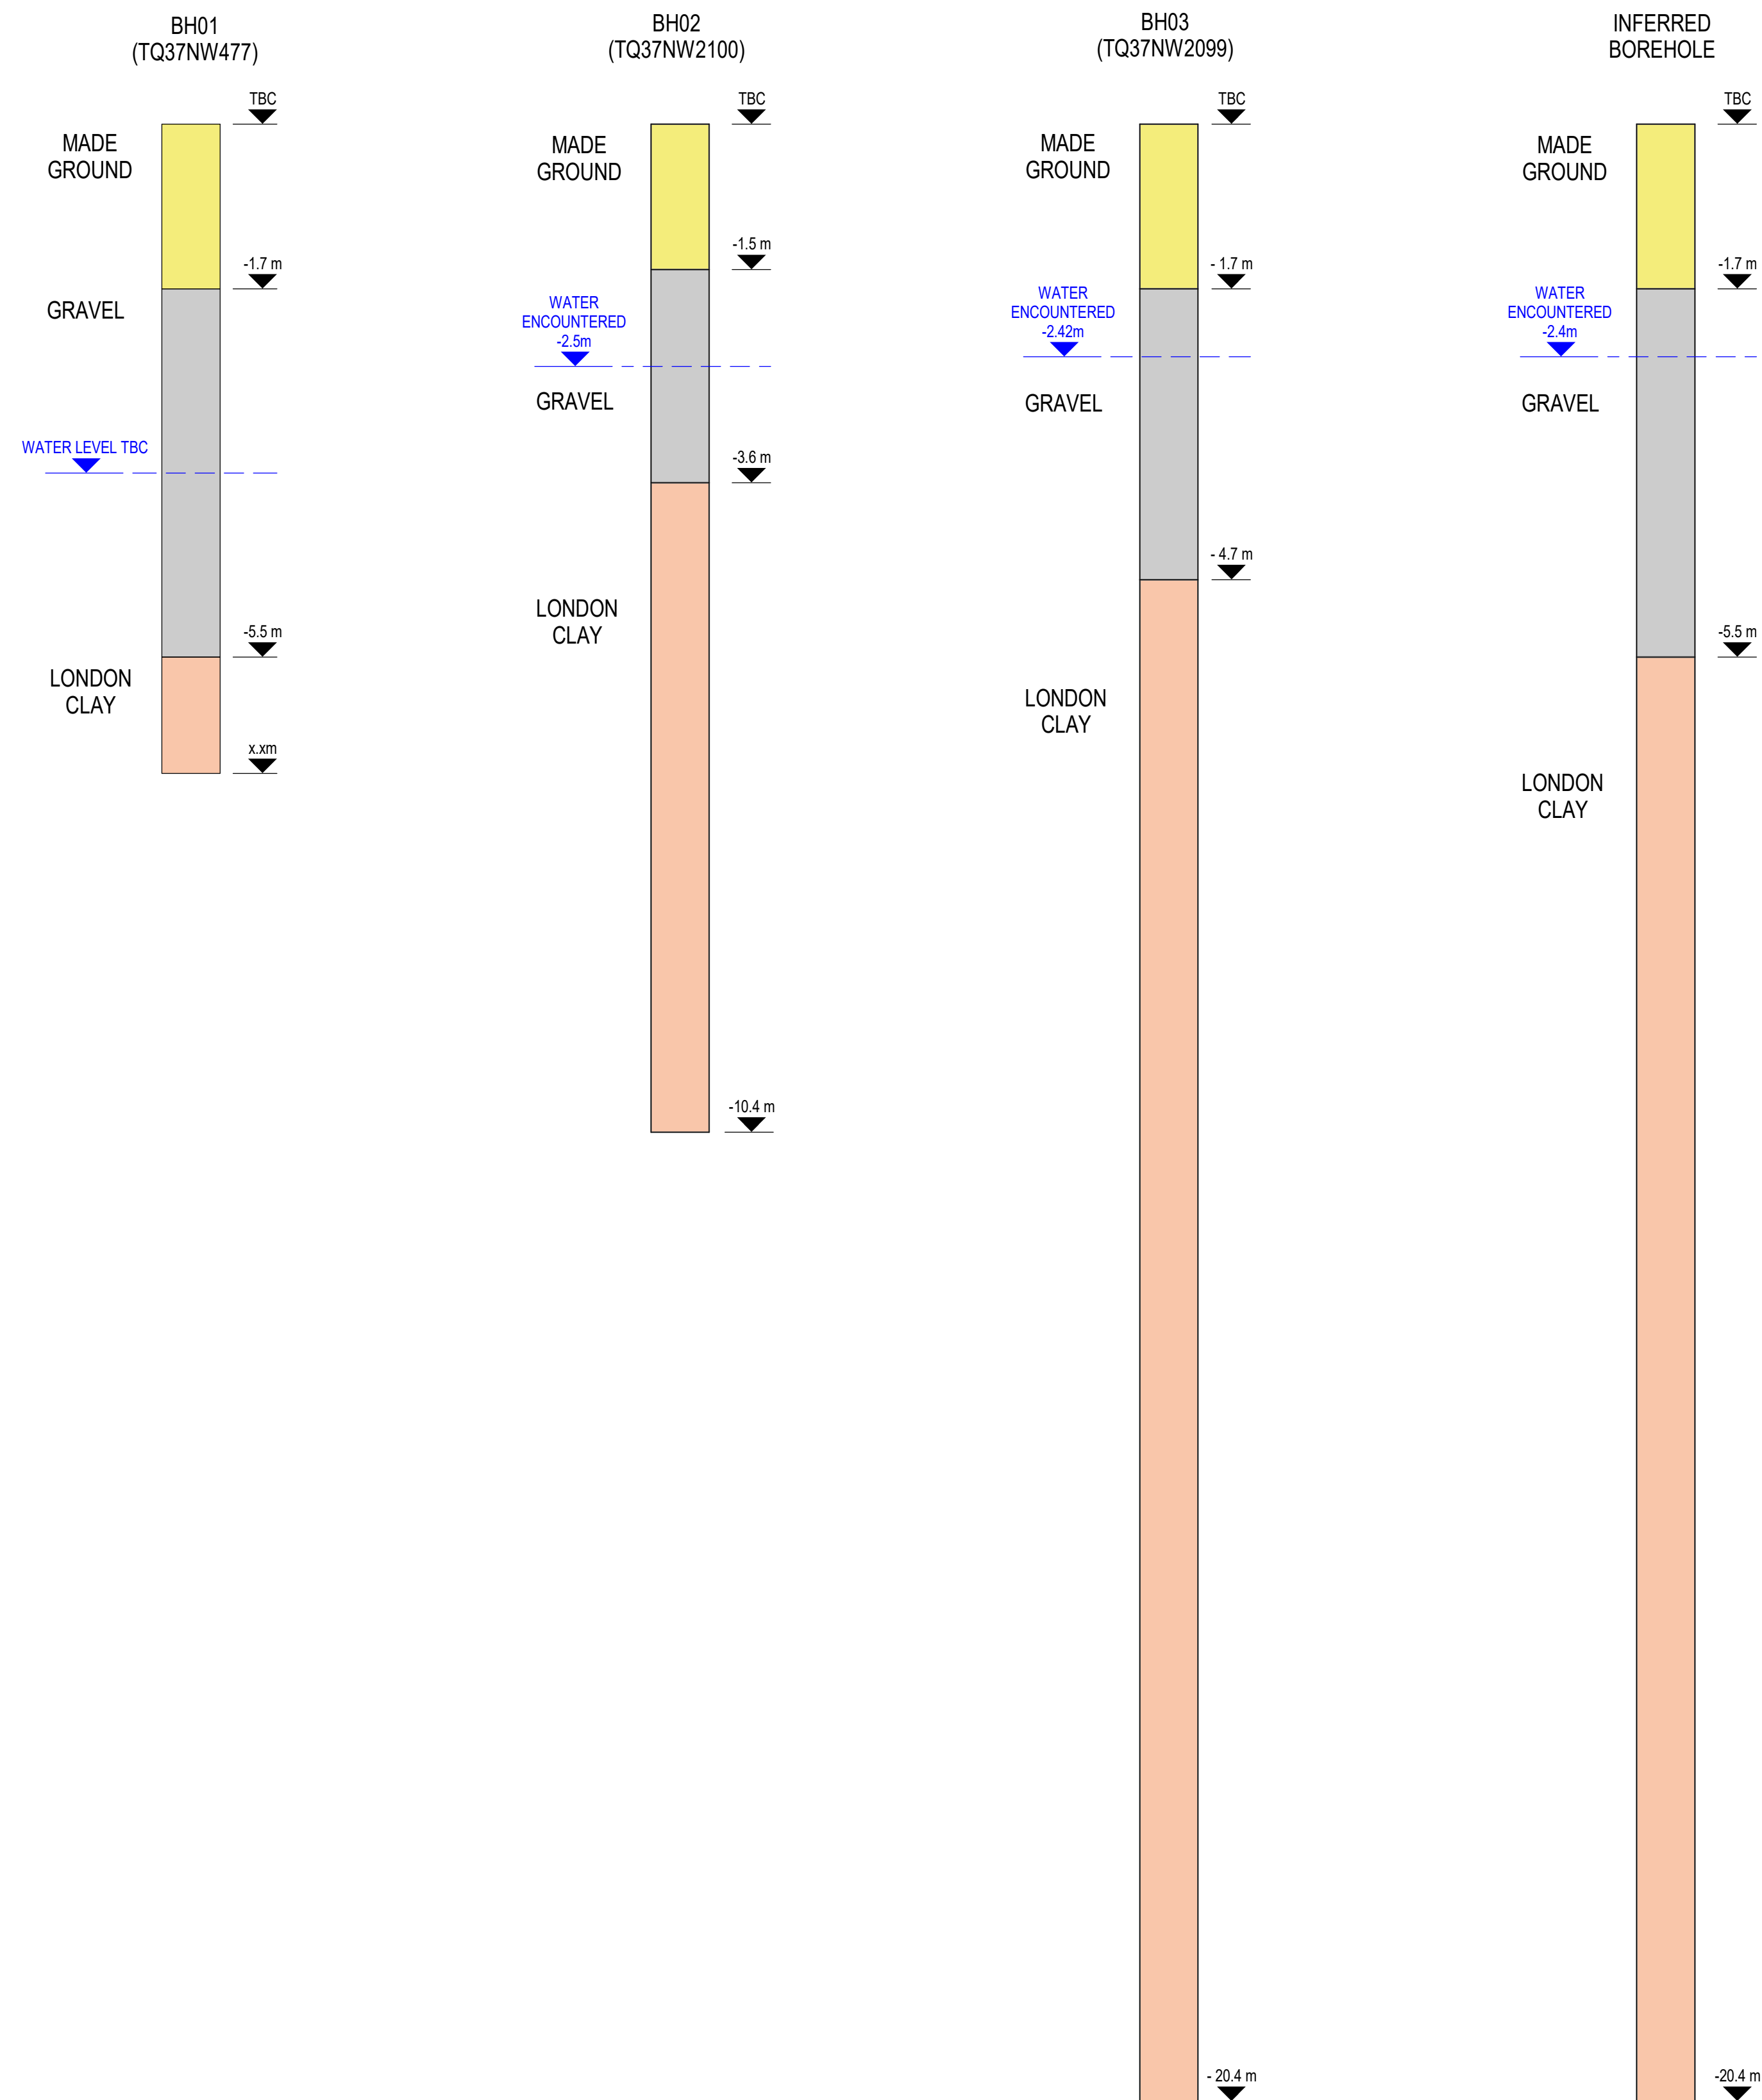

- NOTES**
- DO NOT SCALE FROM THIS DRAWING.
  - ALL DIMENSIONS ARE IN MILLIMETRES AND ALL LEVELS ARE IN METRES.
  - THIS DRAWING TO BE READ IN CONJUNCTION WITH ALL RELEVANT ARCHITECTS AND ENGINEERS DRAWINGS AND SPECIFICATIONS.
  - THE INFORMATION ON THIS DRAWING SHOULD NOT BE CONSIDERED TO BE EXHAUSTIVE AND IT IS THE CONTRACTOR RESPONSIBILITY TO LOCATE AND VERIFY ALL BURIED SERVICES AND EXISTING STRUCTURES ON SITE.
  - AKT II TAKES NO RESPONSIBILITY FOR THE ACCURACY OF INFORMATION ON THIS DRAWING AS IT HAS BEEN OBTAINED FROM 3RD PARTY SOURCES. THE LOCATION INDICATED ON PLAN SHOULD BE CONSIDERED TO BE INDICATIVE AND NOT ACCURATE.

**LEGEND**

	GRAVEL
	LONDON CLAY
	MADE GROUND

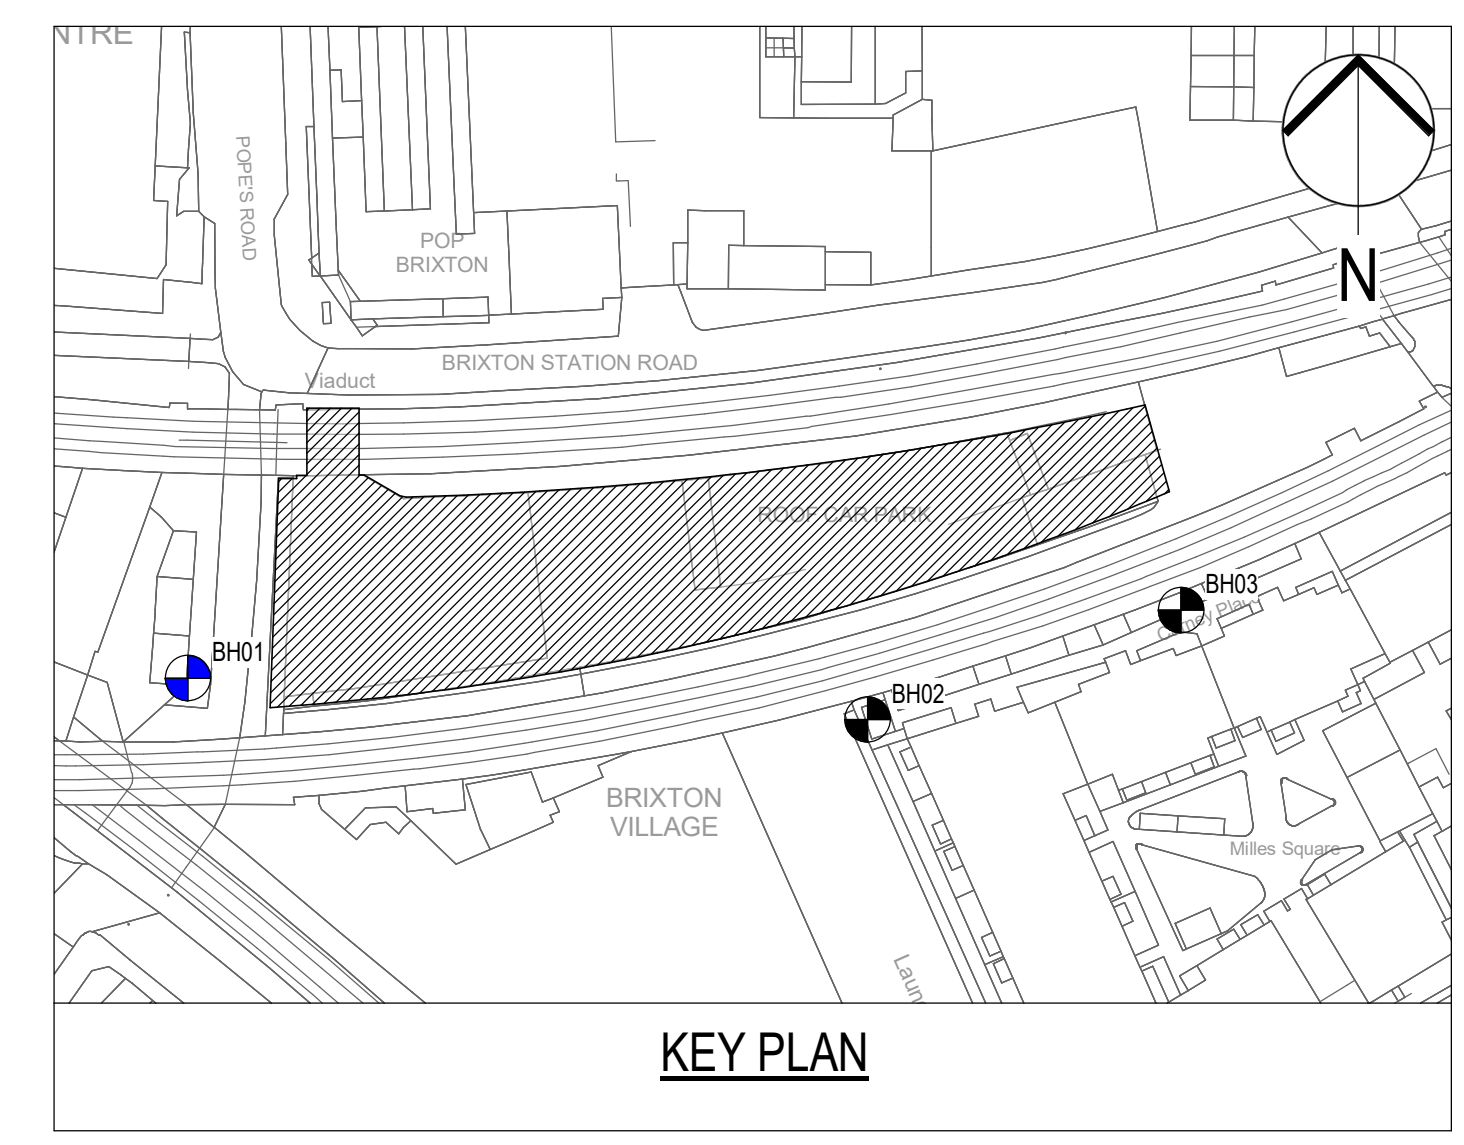

REV	DATE	DESCRIPTION	BY	CHECKED
P 1	27.03.20	ISSUE FOR INFORMATION	SS	EF

WHERE DIGITAL MODEL FILES ARE ISSUED, THESE ARE PROVIDED FOR INFORMATION ONLY TO ASSIST OTHER PARTIES DEVELOP THEIR DESIGN/DRAWINGS DOCUMENTATION. THIS INFORMATION IS OUTSIDE OUR CONTRACTED SCOPE OF SERVICES AND AKT II ACCEPTS NO RESPONSIBILITY FOR THE ACCURACY OF THE DIGITAL DATA SUPPLIED.

THE CONTRACTUAL DRAWINGS/INFORMATION PRODUCED BY AKT II UNDER OUR APPOINTMENT ARE LIMITED TO THE 2D PLOT DRAWING/FRESHPRINT COPIES, WITH RESPECT TO DESIGN COORDINATION AND DIMENSIONAL SETTING OUT.

Consulting Structural and Civil Engineers  
 White Collar Factory,  
 1 Old Street Yard,  
 London,  
 EC1Y 8AF  
 T +44 (0)20 7250 7777  
 F +44 (0)20 7250 5555  
 E info@akt-uk.com  
 W www.akt-uk.com

**HONDO ENTERPRISES**

CLIENT

**POPE'S ROAD  
BRIXTON**



PROJECT

**SITE CONSTRAINTS  
BOREHOLES  
SHEET 01**

MY	09.03.20	EF	A1
DRAWN BY	DRAWN DATE	CHECKED BY	SHEET SIZE
4599	STAGE 2	S4	1:XX
PROJECT No.	PROJECT STAGE	SATISFACTORY CODE	SCALE

**STAGE 2** 4599 AKT XX XX SK S 20200 P1



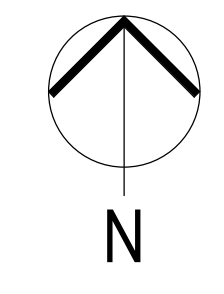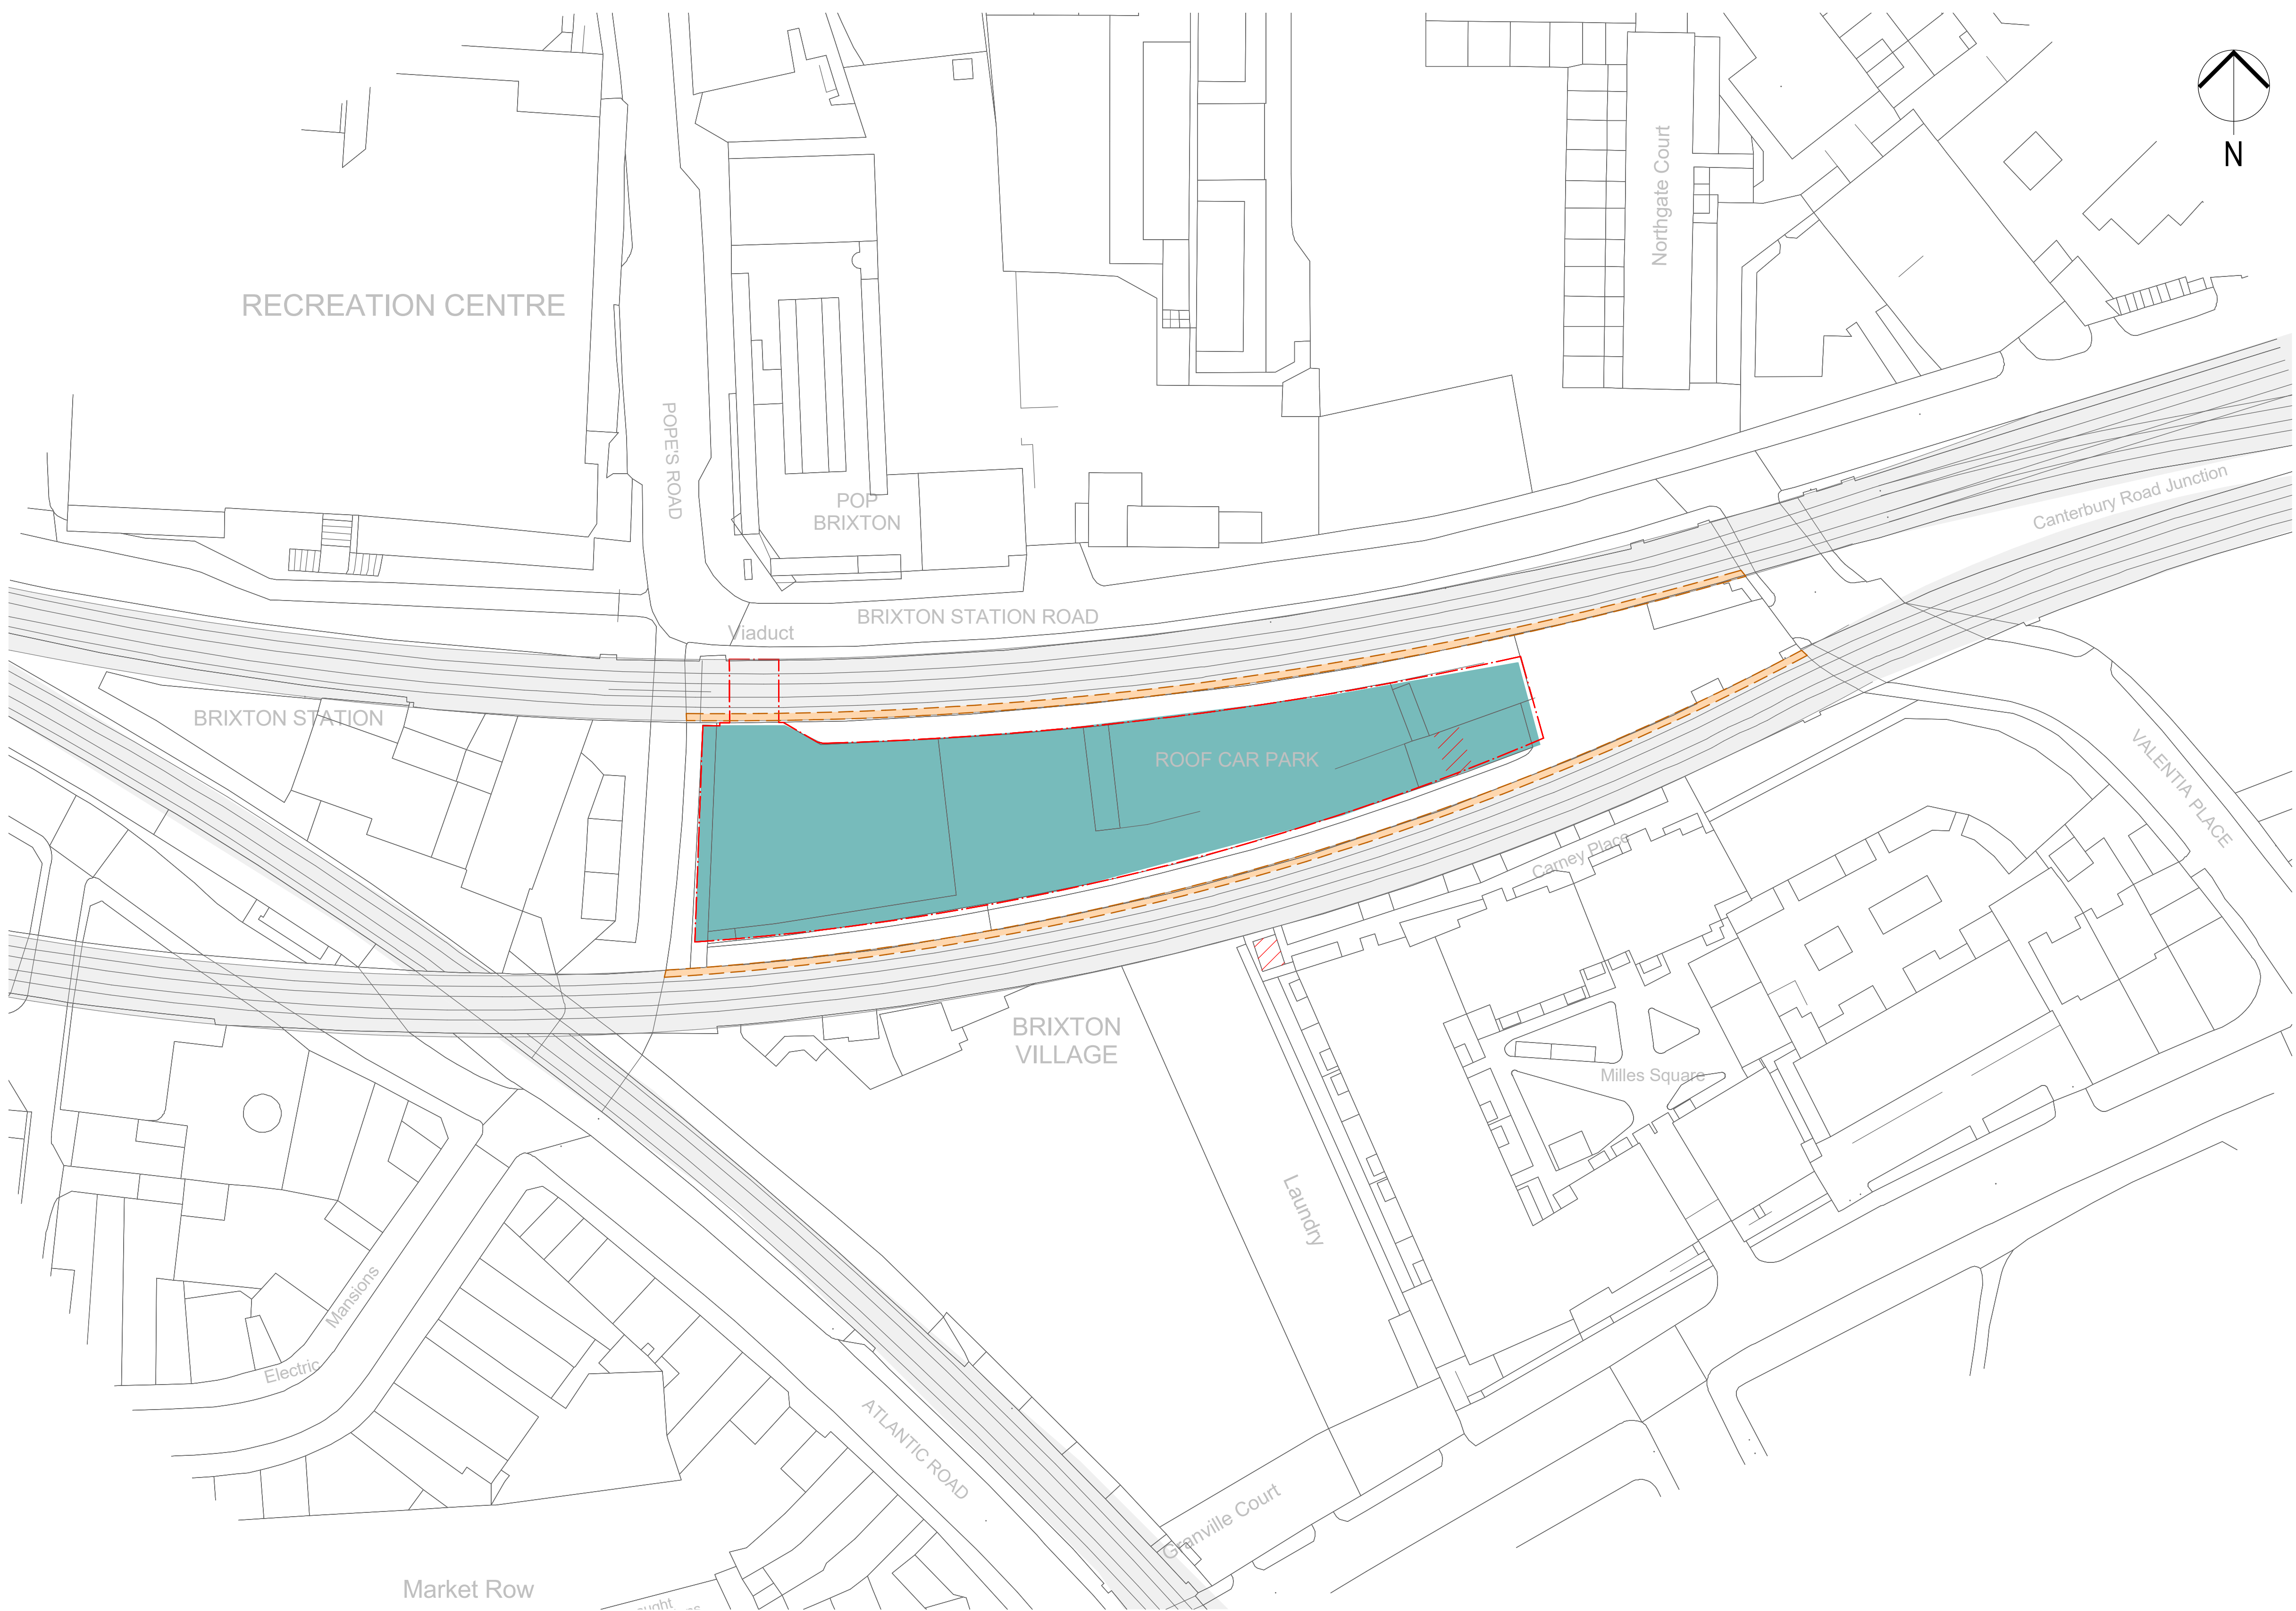

- NOTES**
- DO NOT SCALE FROM THIS DRAWING.
  - ALL DIMENSIONS ARE IN MILLIMETRES AND ALL LEVELS ARE IN METRES.
  - THIS DRAWING TO BE READ IN CONJUNCTION WITH ALL RELEVANT ARCHITECTS AND ENGINEERS DRAWINGS AND SPECIFICATIONS.
  - THE INFORMATION ON THIS DRAWING SHOULD NOT BE CONSIDERED TO BE EXHAUSTIVE AND IT IS THE CONTRACTOR RESPONSIBILITY TO LOCATE AND VERIFY ALL BURIED SERVICES AND EXISTING STRUCTURES ON SITE.
  - AKT II TAKES NO RESPONSIBILITY FOR THE ACCURACY OF INFORMATION ON THIS DRAWING AS IT HAS BEEN OBTAINED FROM 3RD PARTY SOURCES. THE LOCATION INDICATED ON PLAN SHOULD BE CONSIDERED TO BE INDICATIVE AND NOT ACCURATE.

**LEGEND**

	DENOTES INDICATIVE RAIL LINES
	DENOTES INDICATIVE EXTENSION OF EXISTING SITE
	DENOTES INDICATIVE EXTENSION OF EXISTING ARCHES
	SITE BOUNDARY

P 1 27.03.20 ISSUE FOR INFORMATION SS EF  
 REV DATE DESCRIPTION BY CHECKED  
 WHERE DIGITAL MODEL FILES ARE ISSUED, THESE ARE PROVIDED FOR INFORMATION ONLY TO ASSIST OTHER PARTIES DEVELOP THEIR DESIGN/DRAWINGS DOCUMENTATION. THIS INFORMATION IS OUTSIDE OUR CONTRACTED SCOPE OF SERVICES AND AKT II ACCEPTS NO RESPONSIBILITY FOR THE ACCURACY OF THE DIGITAL DATA SUPPLIED.  
 THE CONTRACTUAL DRAWINGS/INFORMATION PRODUCED BY AKT II UNDER OUR APPOINTMENT ARE LIMITED TO THE 2D/3D DRAWING/PAPER COPIES, WITH RESPECT TO DESIGN COORDINATION AND DIMENSIONAL SETTING OUT.



Consulting Structural and Civil Engineers  
 White Collar Factory,  
 1 Old Street Yard,  
 London,  
 EC1Y 8AF  
 T +44 (0)20 7250 7777  
 F +44 (0)20 7250 5555  
 E info@akt-uk.com  
 W www.akt-uk.com

**HONDO ENTERPRISES**

CLIENT

POPE'S ROAD  
 BRIXTON

PROJECT


**SITE CONSTRAINTS  
 CONTEXT  
 SHEET 02**

TITLE

SS	09.03.20	EF	A1
DRAWN BY	DRAWN DATE	CHECKED BY	SHEET SIZE
4599	STAGE 2	S4	1:NTS
PROJECT NO.	PROJECT STAGE	SATISFACTION CODE	SCALE

**STAGE 2** 4599 AKT XX XX SK S 20210 P1  
 PROJECT ID ORIGINATOR ZONE LEVEL TYPE ROLE DRAWING NO. REVISION



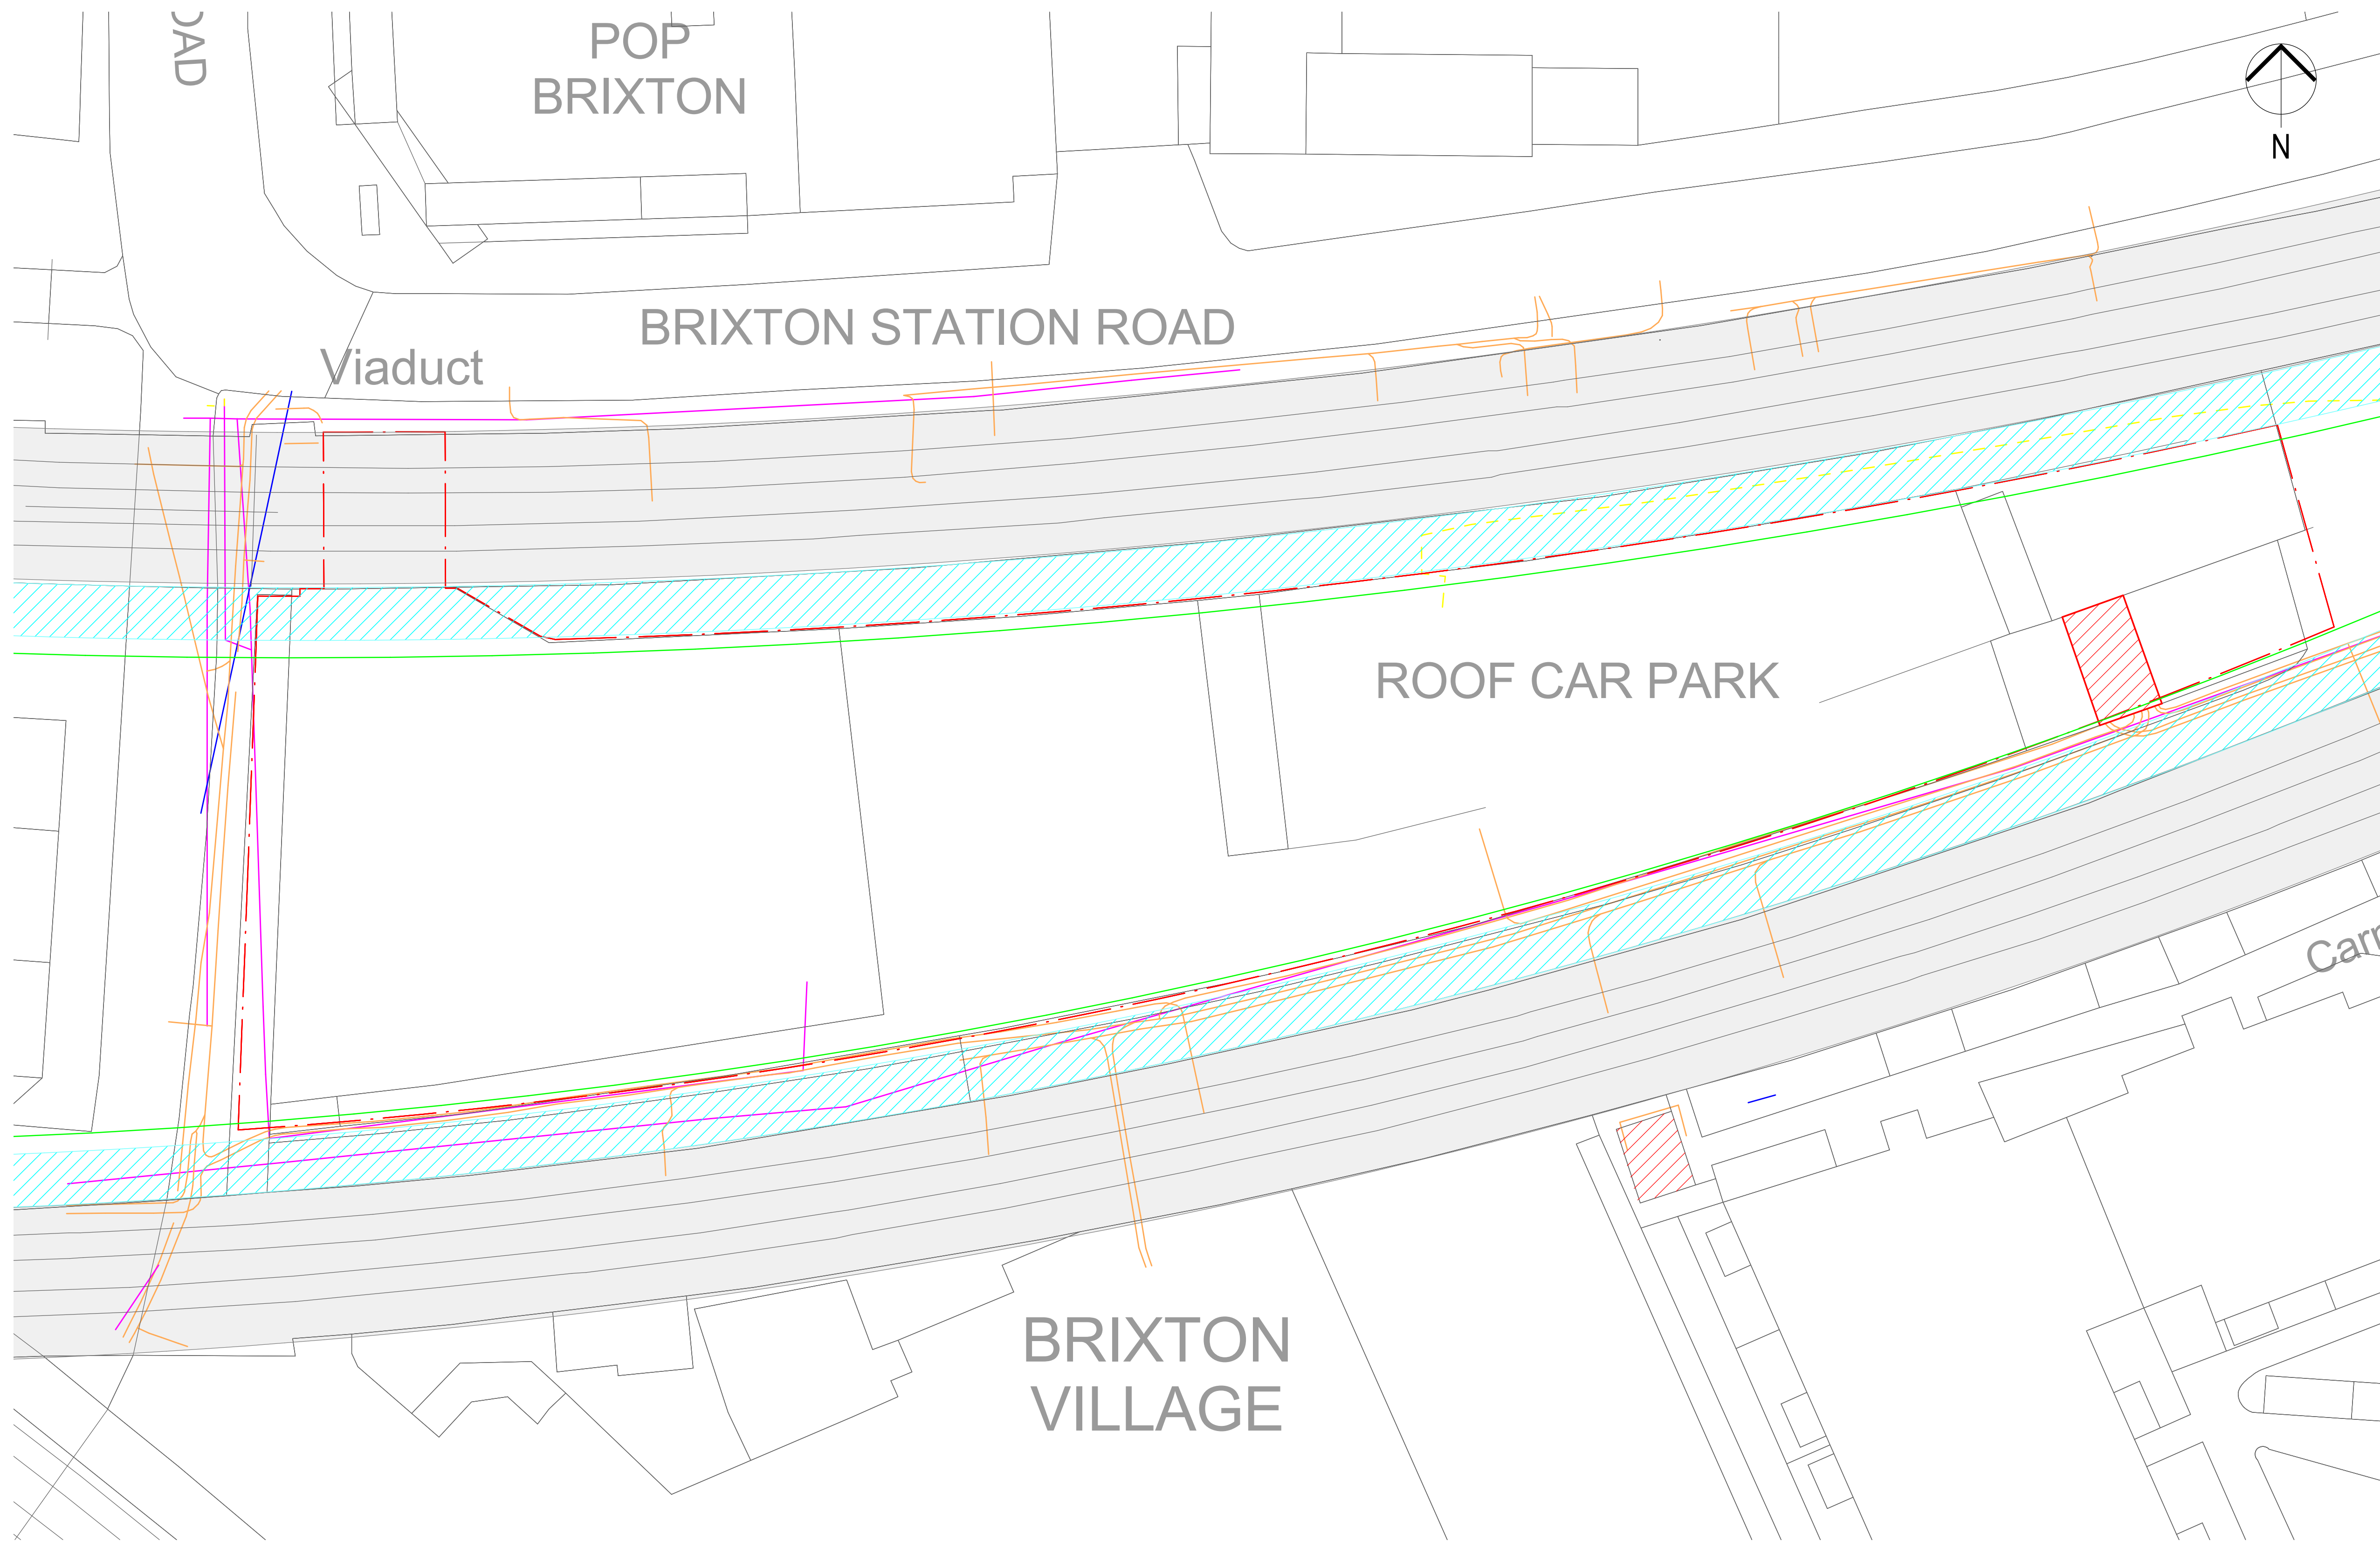

- NOTES**
- DO NOT SCALE FROM THIS DRAWING.
  - ALL DIMENSIONS ARE IN MILLIMETRES AND ALL LEVELS ARE IN METRES.
  - THIS DRAWING TO BE READ IN CONJUNCTION WITH ALL RELEVANT ARCHITECTS AND ENGINEERS DRAWINGS AND SPECIFICATIONS.
  - THE INFORMATION ON THIS DRAWING SHOULD NOT BE CONSIDERED TO BE EXHAUSTIVE AND IT IS THE CONTRACTOR RESPONSIBILITY TO LOCATE AND VERIFY ALL BURIED SERVICES AND EXISTING STRUCTURES ON SITE.
  - AKT II TAKES NO RESPONSIBILITY FOR THE ACCURACY OF INFORMATION ON THIS DRAWING AS IT HAS BEEN OBTAINED FROM 3RD PARTY SOURCES. THE LOCATION INDICATED ON PLAN SHOULD BE CONSIDERED TO BE INDICATIVE AND NOT ACCURATE.

**LEGEND**

	TELECOMMUNICATION
	ELECTRICAL UK POWER NETWORK
	SEWAGE THAMES WATER
	GAS SOUTHERN GAS NETWORK
	SITE BOUNDARY
	INDICATIVE CRANE SITE EXCLUSION ZONE 4m
	ELECTRICAL UK POWER SUBSTATION
	INDICATIVE CONSTRUCTION EXCLUSION ZONE 3m
	DENOTES INDICATIVE RAIL LINES

**INFORMATION TRACKER**

ORIGIN :-	LANDMARK INFORMATION GROUP
REFERENCE :-	LM73352 - REPORT
ISSUE DATE :-	06.03.2019
REVISION :-	A
FILE NAME/NUMBER :-	Digital Utility Overview Plan_A.dwg
AFFECTED UTILITIES :-	THAMES WATER
	UK POWER NETWORK
	OPENREACH
	SOUTHERN GAS NETWORK
	PLANCAST
	VIRGIN MEDIA
	VODAFONE
	ESP UTILITIES GROUP LTD

P 1	27.03.20	ISSUE FOR INFORMATION	SS	EF
REV	DATE	DESCRIPTION	BY	CHECKED

WHERE DIGITAL MODEL FILES ARE ISSUED, THESE ARE PROVIDED FOR INFORMATION ONLY TO ASSIST OTHER PARTIES DEVELOP THEIR DESIGN/DRAWINGS DOCUMENTATION. THIS INFORMATION IS OUTSIDE OUR CONTRACTED SCOPE OF SERVICES AND AKT II ACCEPTS NO RESPONSIBILITY FOR THE ACCURACY OF THE DIGITAL DATA SUPPLIED.

THE CONTRACTUAL DRAWINGS/INFORMATION PRODUCED BY AKT II UNDER OUR AGREEMENT ARE LIMITED TO THE 2D/3D DRAWING/PAPER COPIES, WITH RESPECT TO DESIGN COORDINATION AND DIMENSIONAL SETTING OUT.



Consulting Structural and Civil Engineers  
 White Collar Factory,  
 1 Old Street Yard,  
 London  
 EC1Y 8AF  
 T +44 (0)20 7250 7777  
 F +44 (0)20 7250 5555  
 E info@akt-uk.com  
 W www.akt-uk.com

**HONDO ENTERPRISES**

CLIENT

POPE'S ROAD  
BRIXTON

PROJECT

**SITE CONSTRAINTS  
AFFECTED CONSTRAINTS  
SHEET 03**

TITLE

MY	09.03.20	EF	A1
DRAWN BY	DRAWN DATE	CHECKED BY	SHEET SIZE
4599	STAGE 2	S4	1:200
PROJECT No.	PROJECT STAGE	SATISFACTORY CODE	SCALE

**STAGE 2** 4599 AKT XX XX SK S 20220 P1

PROJECT ID	ORIGINATOR	ZONE	LEVEL	TYPE	ROLE	DRAWING No.	REVISION
------------	------------	------	-------	------	------	-------------	----------