



This drawing is copyright  
Do not scale off dimensions.  
All dimensions to be checked on site by contractor.  
Contractor to report any dimensional discrepancies,  
errors or omissions prior to commencing on site.

- NOTE:
- 1- All internal layouts and furnishings are shown for indicative purposes only.
  - 2- All landscape layouts are shown for indicative purposes only.

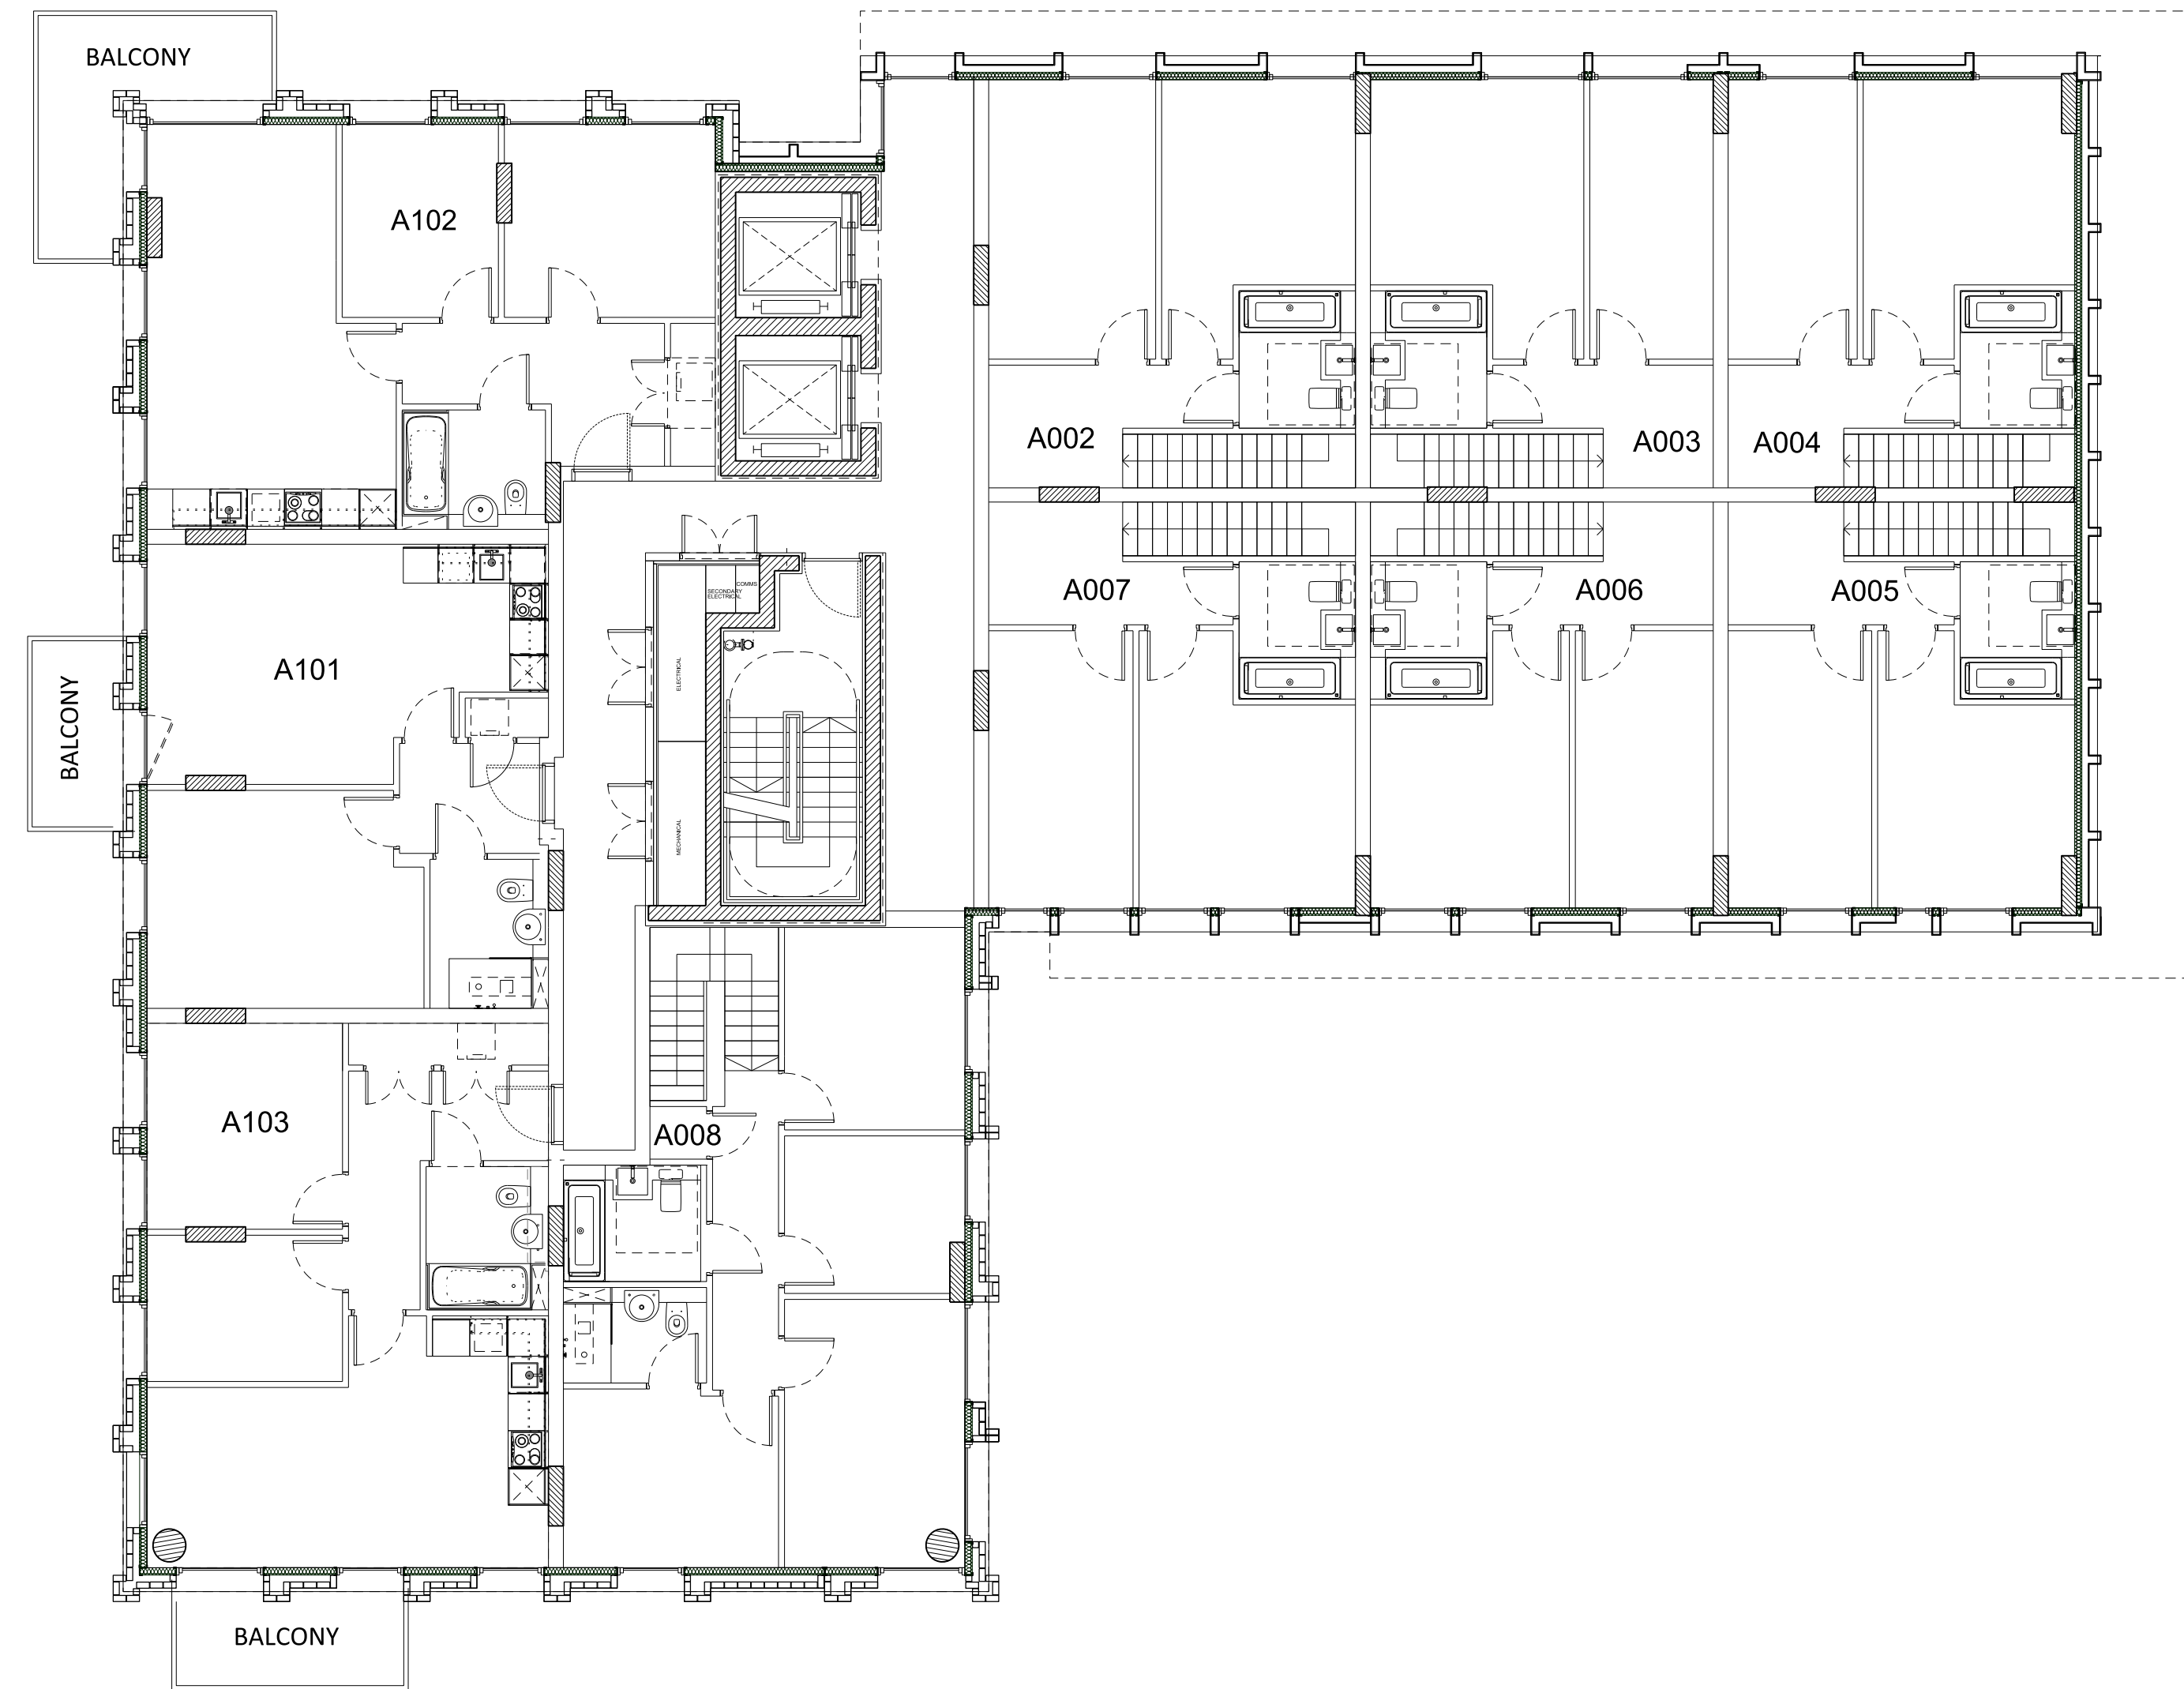

01 Level 01 plan  
Section 1

Rev	Date	Description
A	03/12/2018	Amendments as agreed with GLA

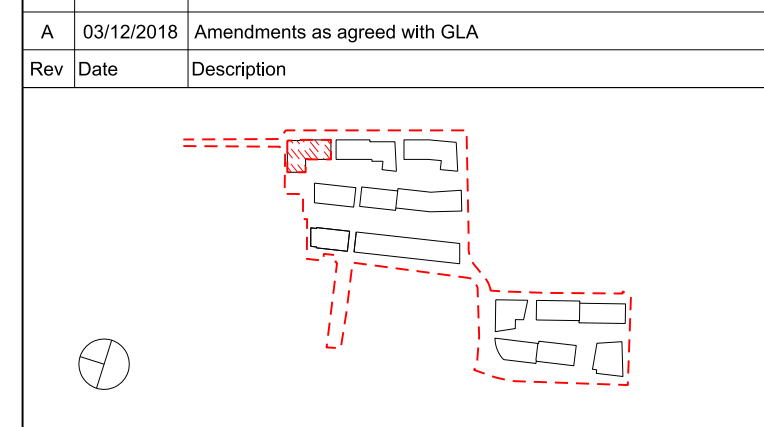

Project Title  
**CHARLTON RIVERSIDE - PHASE 1 - RS**

Drawing Title  
**Building A  
Plot A  
Apartment Layouts  
Level 01**

Reason for Issue  
**Planning RS**

Status  
**For approval**

Job No	Scale	Date
10046	1:100 @ A1	DEC 2017

Drawing No	Revision
10046-A-DRG-A-G200-2001-PL-RS	A

**SimpsonHaugh  
AND PARTNERS**

MANCHESTER Riverside, 4 Commercial St Manchester M13 4RD +44 (0)161 835 2345 www.simpsonhaugh.com	LONDON 5-8 Roberts Place London EC1R 9BB +44 (0)20 7549 4000 mail@simpsonhaugh.com
---	--